

REVISION	DATE

DRAWN BY:
CHECKED BY:

PROFESSIONAL SEAL(S)
**DRAWINGS FOR
REVIEW ONLY - NOT
FOR CONSTRUCTION**


**SOUTH CAROLINA
DEPARTMENT
OF
PUBLIC SAFETY**
CAPITAL IMPROVEMENTS
10311 WILSON BLVD., BLYTHEWOOD, SC 29016
PHONE 803-896-7793 FAX 803-896-8019




PROJECT TITLE
**CRITERIA DRAWINGS FOR
RICHLAND WEIGH STATION
SCALE HOUSE**

SHEET TITLE
**REFLECTED CEILING
PLAN AND INTERIOR
ELEVATIONS, AND
SCHEDULE**


STATE PROJECT NUMBER
P027116
DATE
5-24-18
DRAWING NUMBER
A2
SHEET
2 OF 2

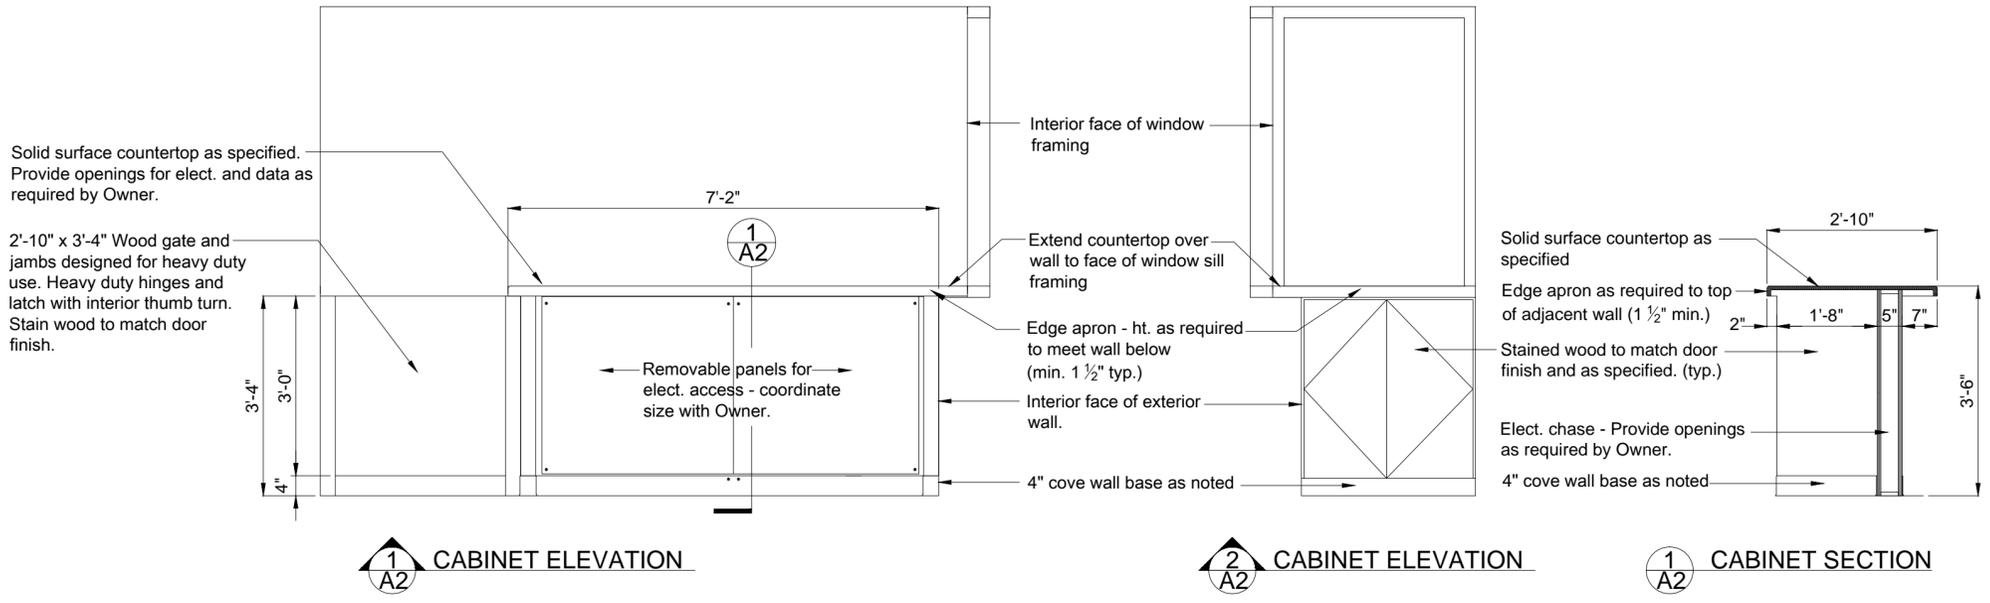

1 A2 CABINET ELEVATION
2 A2 CABINET ELEVATION
3 A2 CABINET SECTION
CABINET ELEVATIONS AND SECTION
1/2" SCALE

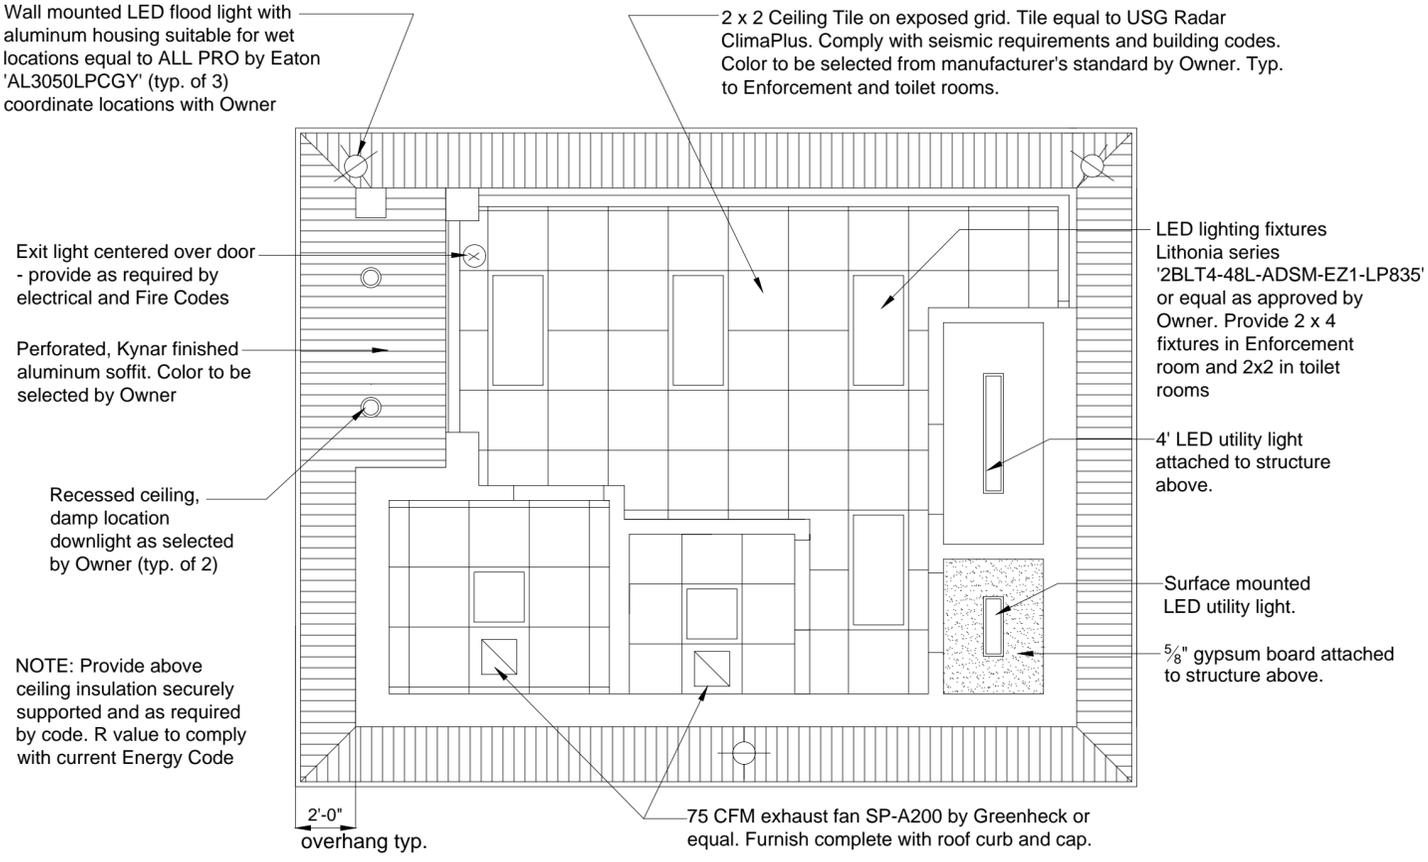

SCALE HOUSE REFLECTED CEILING PLAN
1/4" SCALE

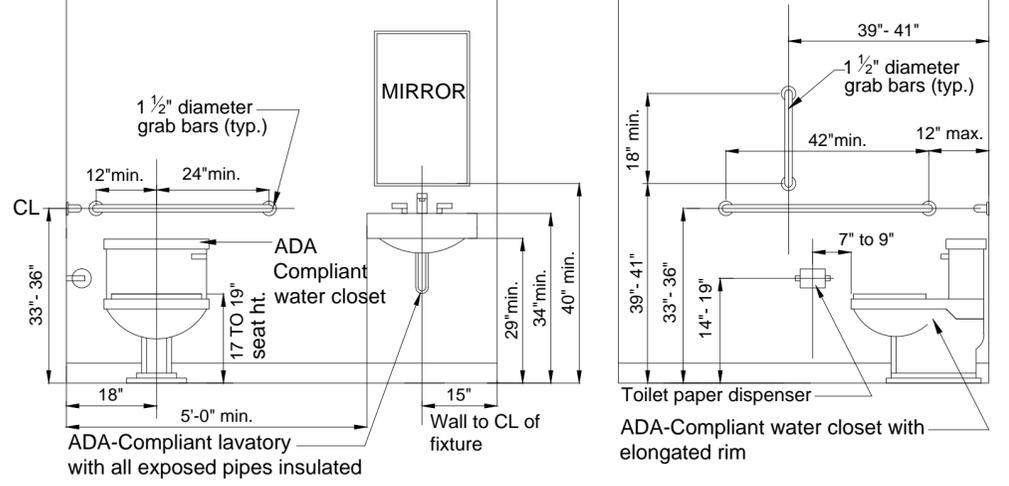

3 A1 REQUIRED HEIGHTS @ ADA TOILETS
1/2" SCALE

DOOR SCHEDULE				
NO.	SIZE	TYPE	FRAME	REMARKS
1	3'-0" x 7'-0" x 1 3/4"	STOREFRONT	STOREFRONT	
2	3'-0" x 7'-0" x 1 3/4"	SOLID WOOD	H.M.	
3	3'-0" x 7'-0" x 1 3/4"	SOLID WOOD	H.M.	
4	2'-8" x 7'-0" x 1 3/4"	SOLID WOOD	H.M.	
5	3'-0" x 7'-0" x 1 3/4"	SOLID WOOD	H.M.	See Note 2

DOOR NOTES:
1. All interior frames to have a 4" head and 2" jamb
2. Door no. 5 to have a full metal louver as required to provide ventilation for equipment. Coordinate with Owner