

INDEX OF SHEETS


SHEET NO.	PIT NO.	LOCATION	AC.	C&G	VOLUME	OWNER
1-C	22-D	200' RT. STA. 3757+50	26	17	160,000	JOHN J. MOORE
1-D	29-D	528' RT. STA. 3916+00	8	100%	96,000	LISCO TAYLOR
1-E	30-D-A	525' RT. STA. 3925+30	4	100%	32,000	Mrs. PEARL WILLIS
1-F	30-D	450' RT. STA. 3914+00	5.5	100%	70,000	G.W. CRAWFORD
1-G	31-D 31-D-A	400' RT. STA. 3989+00	8	100%	100,000	CURTISS MIZELL
1-H	32-D	625' LT. STA. 4016+50	10	100%	200,000	McKINLEY CARM
1-I	39-D	1000' RT. STA. 4099+00	26	10 Ac.	468,000	DAN MIZELL
1-J	1-B	8500' LT. STA. 4199+00	10 Ac.		360,000	INEZ METTS-ETHEL HILL EST.-R.W. HILL
1-K	1-B-A	10,000' LT. STA. 4199+00	20	NONE	360,000	PEARL VARNER
1-L	6-B 7-B	3,000' LT. STA. 4357+00	50	NONE	350,000	Mrs. W.P. PETTY- PERCY SMITH EST.
22-D-B	625' RT. STA. 3814+00	13.75	100%	118,200		Bowman
22-D-A	535' LT. STA. 3814+00	10.79	NONE	50,385		McFadden

SOUTH CAROLINA STATE HIGHWAY DEPARTMENT COLUMBIA

PLAN AND PROFILE OF PROPOSED STATE HIGHWAY

SKETCH SHOWING LOCATION OF BORROW PITS

SCALES: PLAN AND PROFILE 1 INCH = 100 FEET HORIZONTAL; 1 INCH = 10 FEET VERTICAL

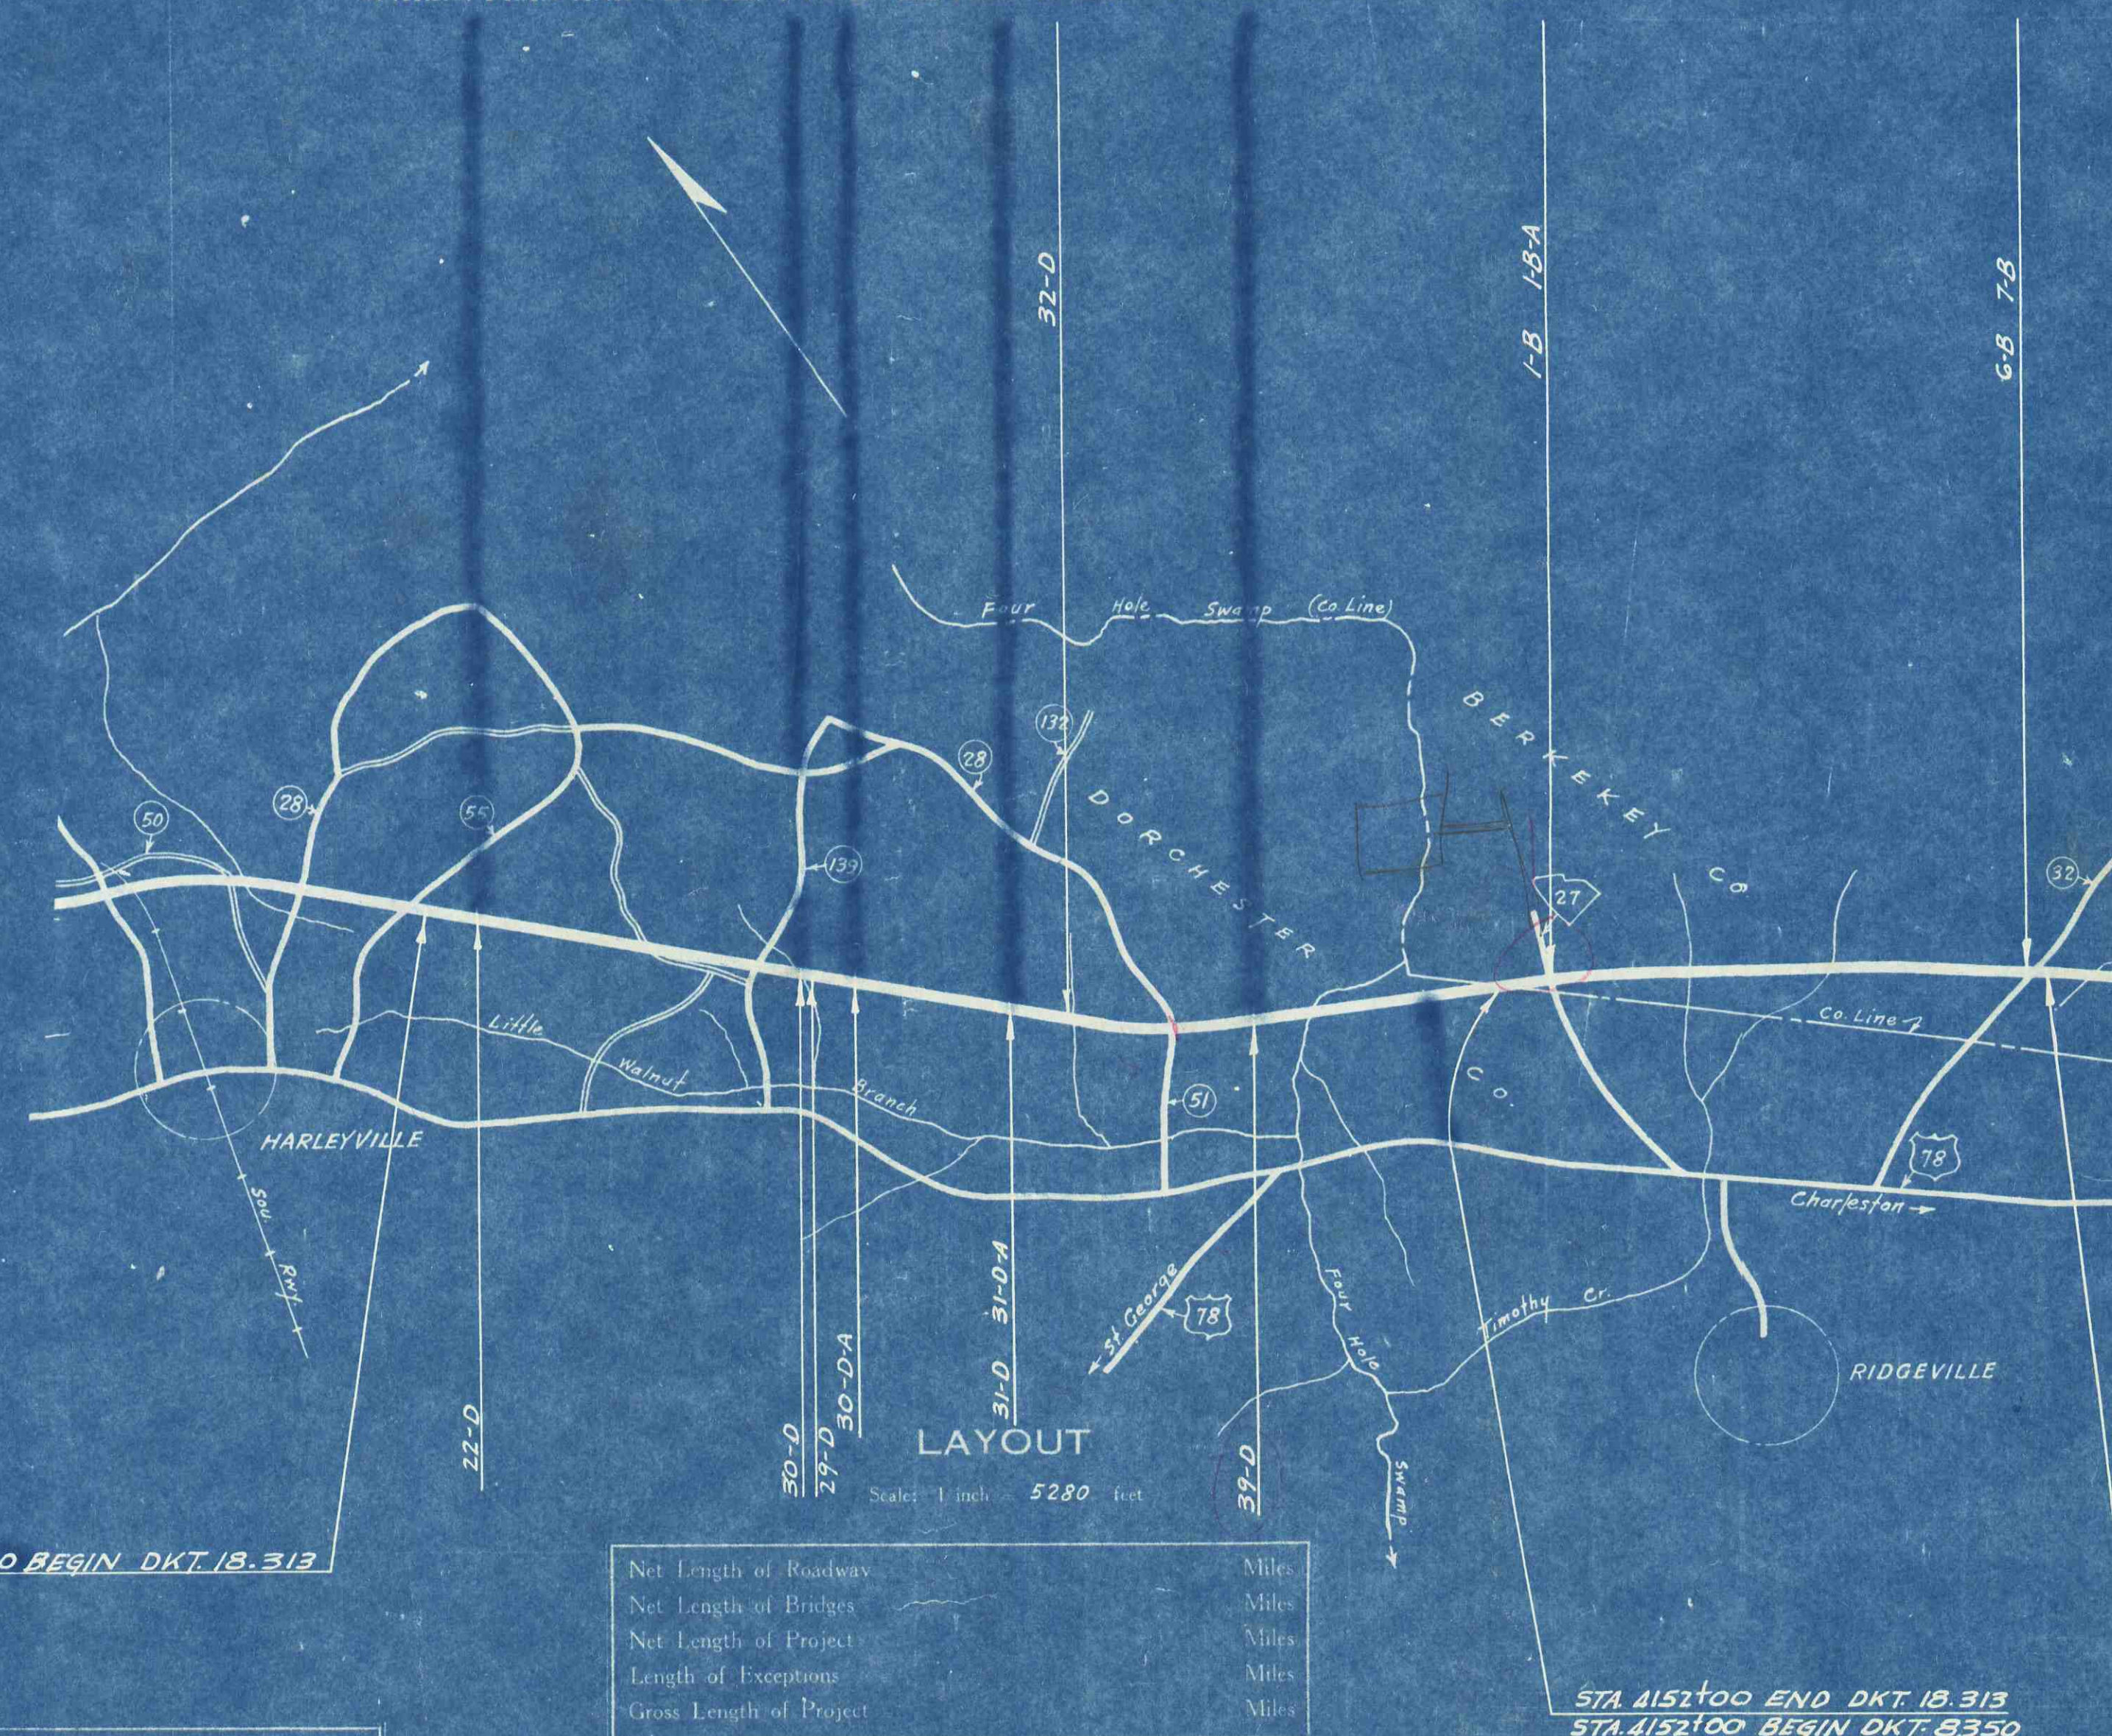

CONVENTIONAL SIGNS

State Line	-----	Trolley Poles	-----	•	•	•
County Line	-----	Power Poles	-----	•	•	•
City or Town Limits	-----	Telephone or Telegraph Poles	-----	•	•	•
Property Line	-----	Marsh	-----	•	•	•
Fence	-----	Trees	-----	•	•	•
Retaining Wall	-----	Brush	-----	•	•	•
Proposed Road	-----	Stumps	-----	•	•	•
Land R.O.W. Lines of	-----	Buildings	-----	•	•	•
Promoted Road	-----	Bridges	-----	•	•	•
Railroad	-----	Concrete Box Culvert	-----	•	•	•
Levee or Embankment	-----	Pipe Culvert	-----	•	•	•
Guard Rail	-----	Drop Inlet and Culvert	-----	•	•	•
Point of Intersection (P.I.)	-----	Hub on Center Line	-----	•	•	•

LEGEND

PROPOSED PROJECT
OTHER ROADS

Note: All workmanship and material on this project to conform with South Carolina State Highway Department Standard Specifications for Highway Construction dated Nov. 15, 1955

STATE HIGHWAY ENGINEER DATE

DEPARTMENT OF COMMERCE
BUREAU OF PUBLIC ROADS

RECOMMENDED FOR APPROVAL

DISTRICT ENGINEER DATE

APPROVED

DIVISION ENGINEER DATE