



FED. ROAD DIV. NO.	STATE	COUNTY	PROJECT ID	RTE. NO.	SHEET NO.
3	S.C.	LEXINGTON RICHLAND	XX.XXXX		

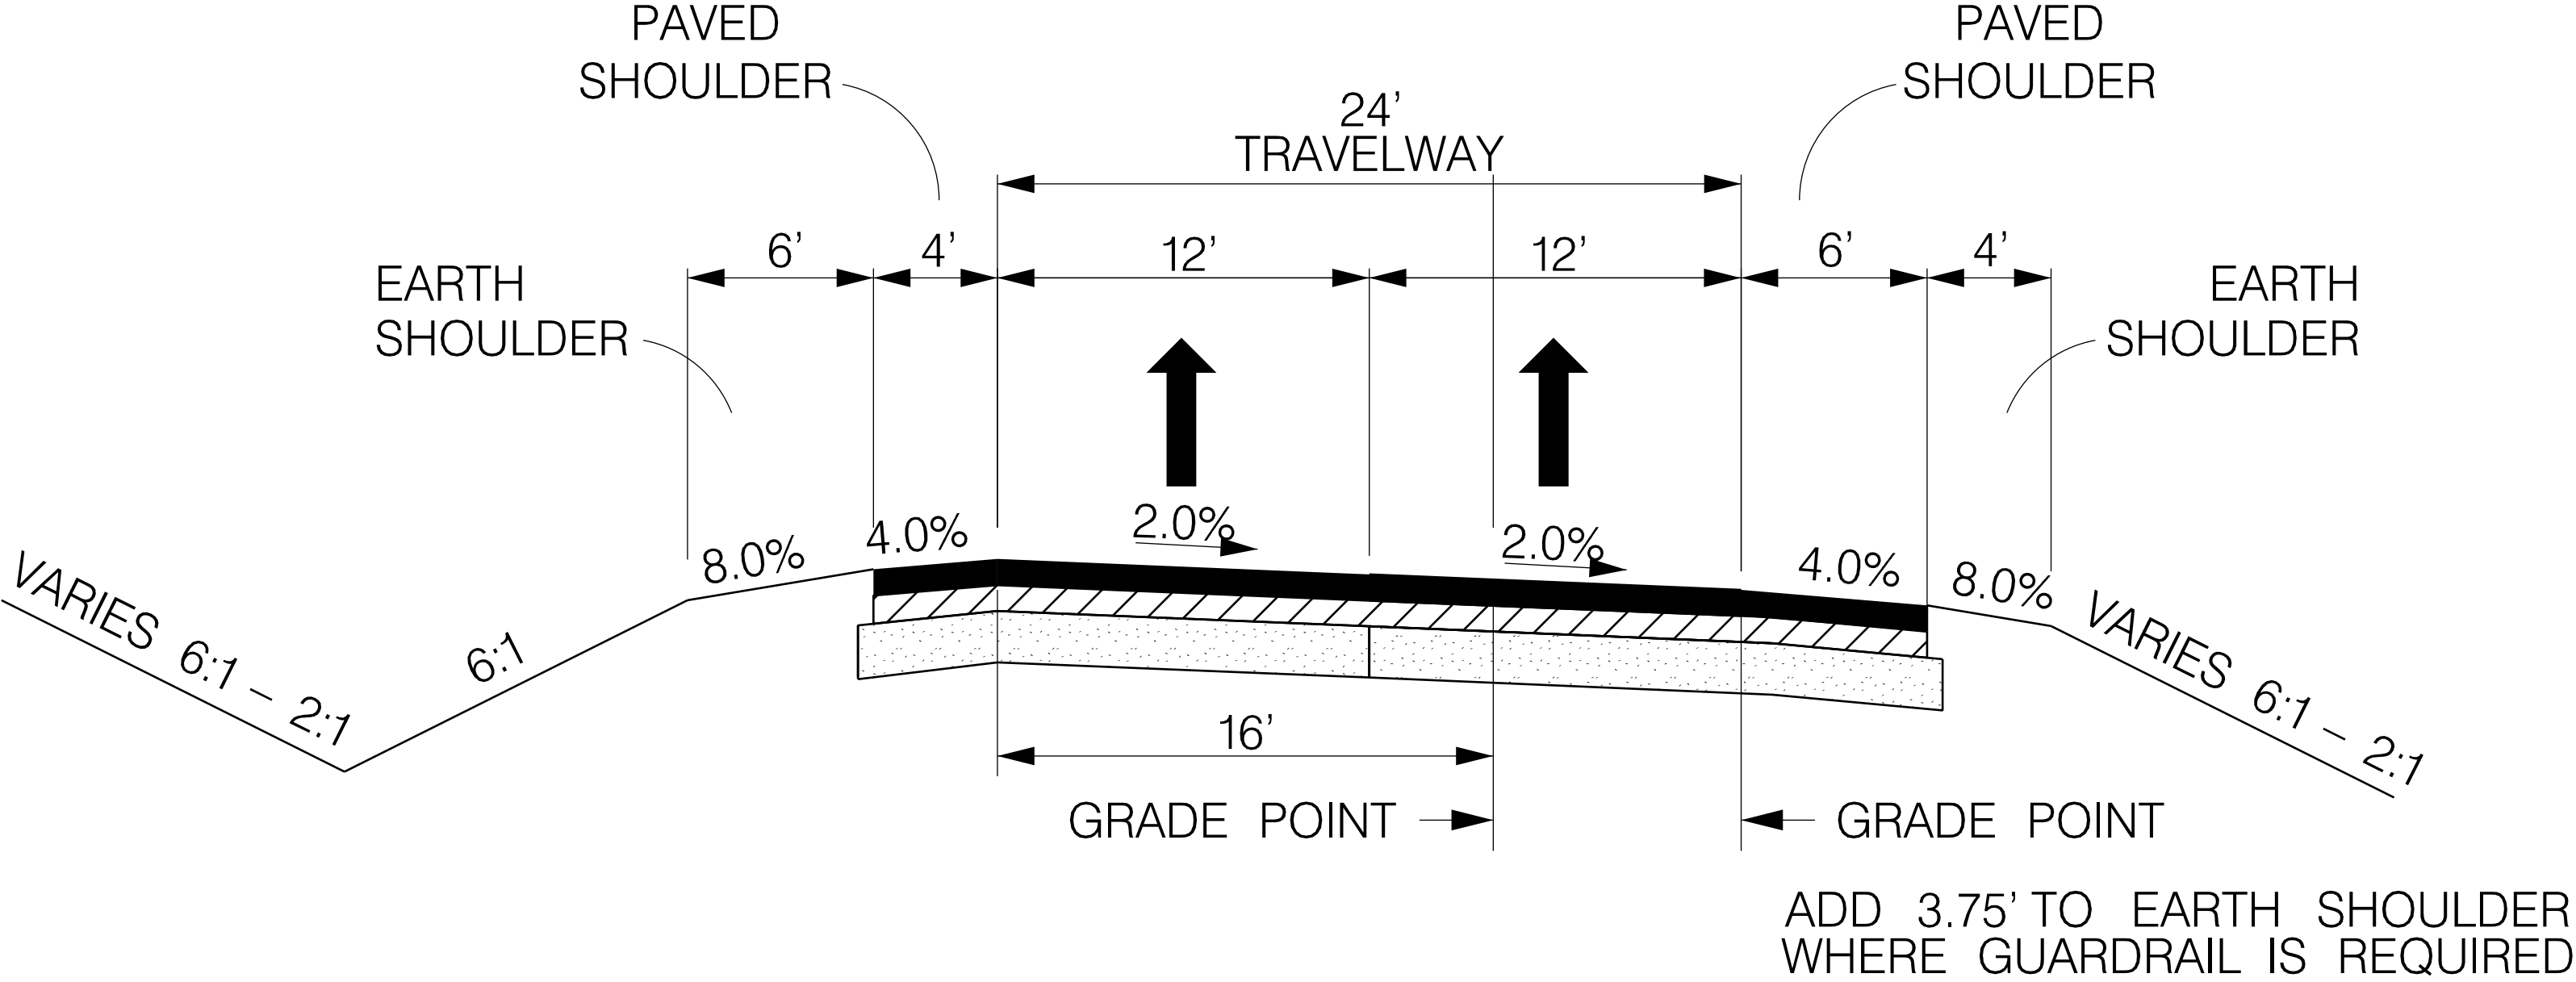

SYSTEM AND SERVICE RAMPS – 2 LANES
FC= SYSTEM RAMP DS= 45 MPH

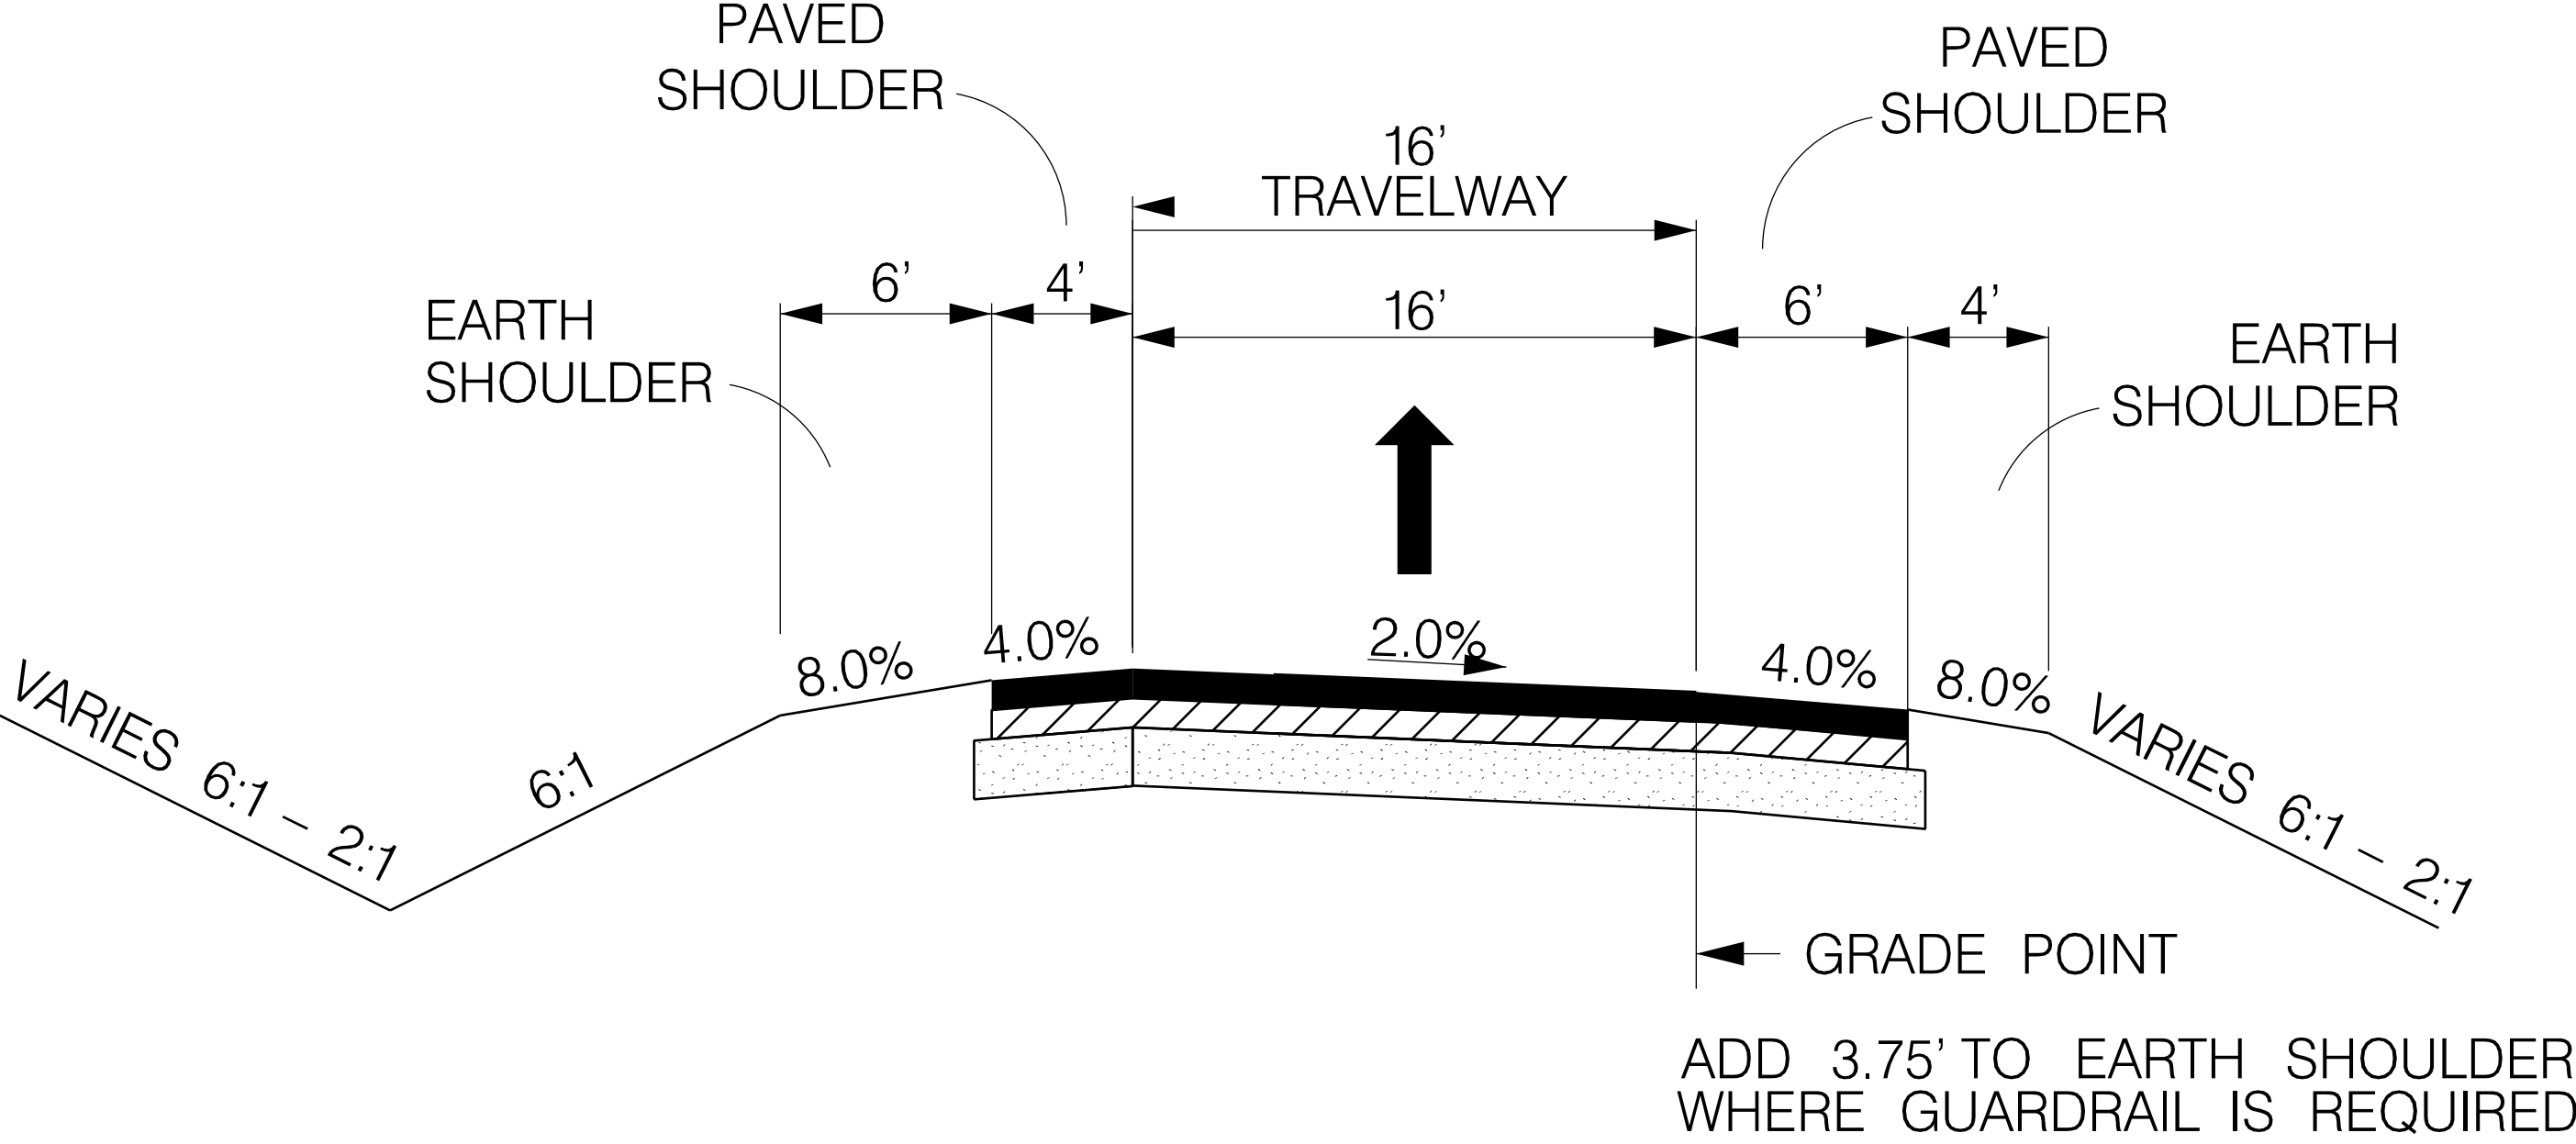

SYSTEM AND SERVICE RAMPS – 1 LANE
FC= SYSTEM RAMP DS= 40 MPH

RAMP GRADE POINTS SHOULD BE PLACED ON THE OUTSIDE OF THE RAMPS OR LOOPS WHERE POSSIBLE. ACTUAL PLACEMENT OF THE GRADE POINT MAY VARY ON A CASE-BY-CASE BASIS

7/2/2020
HDR Engineering, Inc. of the Carolinas
Carolina Crossroads_Typical Sections_PREFERRED_AL T.dgn

RTE.			PAVEMENT DESIGN	SOUTH CAROLINA DEPARTMENT OF TRANSPORTATION ROAD DESIGN COLUMBIA, S.C.		
MPH	FROM STA.	TO STA.		<div>CAROLINA CROSSROADS I-26I-126I-20</div> <div>TYPICAL SECTIONS</div> <div>SCALE: RTE. DWG. NO.</div>		
			APPROVED BY			
			DATE			