


FED. NO.	STATE	COUNTY	PROJECT ID	ROAD/ROUTE NO.	SHEET NO.
3	S.C.	CHEROKEE	P02786	I-85	SNI

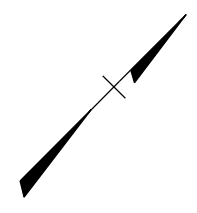

1815

1820


Broad River

1825
1825
1825

REMOVE EXISTING SIGN
REMOVE EXISTING I-BEAM POSTS
INSTALL NEW BREAKAWAY POSTS
INSTALL NEW SIGN

O-1
STA. 1824+46

SURVEY STA. 1824+19.40 BEGIN CONST.
I-85

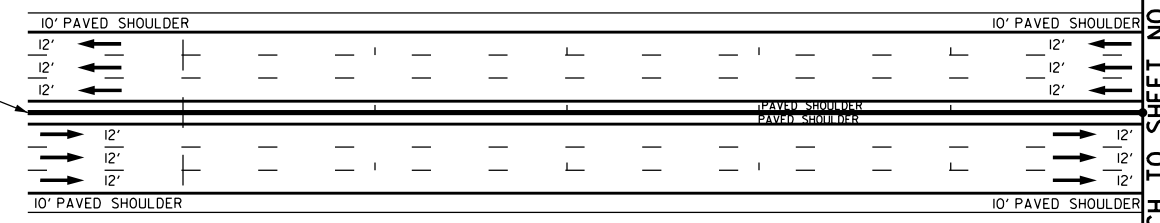


R2-40-48-65
STA. 1826+00

REMOVE EXISTING SIGN
REMOVE EXISTING I-BEAM POSTS
INSTALL NEW BREAKAWAY POSTS
INSTALL NEW SIGN

55
SPEED LIMIT
MILE PER HOUR



MATCH TO SHEET NO. SN2

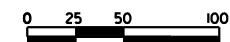

CIVIL ENGINEERING CONSULTING SERVICES, INC.	ICA Engineering Inc. 1122 Lady Street, Suite 1100, Columbia, SC 29201	PRELIMINARY PLANS	NOT FOR CONSTRUCTION	4				SOUTH CAROLINA DEPARTMENT OF TRANSPORTATION COLUMBIA, S.C. INTERSTATE 85 IMPROVEMENTS MM 98 TO MM 106 SIGNING PLAN SHEET STA. 1815+00 TO STA. 1830+00 I-85 DWG. NO.
				3				
2								
1								
				REV. NO.	BY	DATE	DESCRIPTION OF REVISION	
				TOPO.	DATE			
				DWG.	DATE	PLAN SCALE 1" = 50'		
				R/W	DATE			

5/23/2017 ...\\signing\sign_sheets\sn01.dgn

FED. PROJ. NO.	STATE	COUNTY	PROJECT ID	ROAD/ROUTE NO.	SHEET NO.
3	S.C.	CHEROKEE	P02786	I-85	SN2

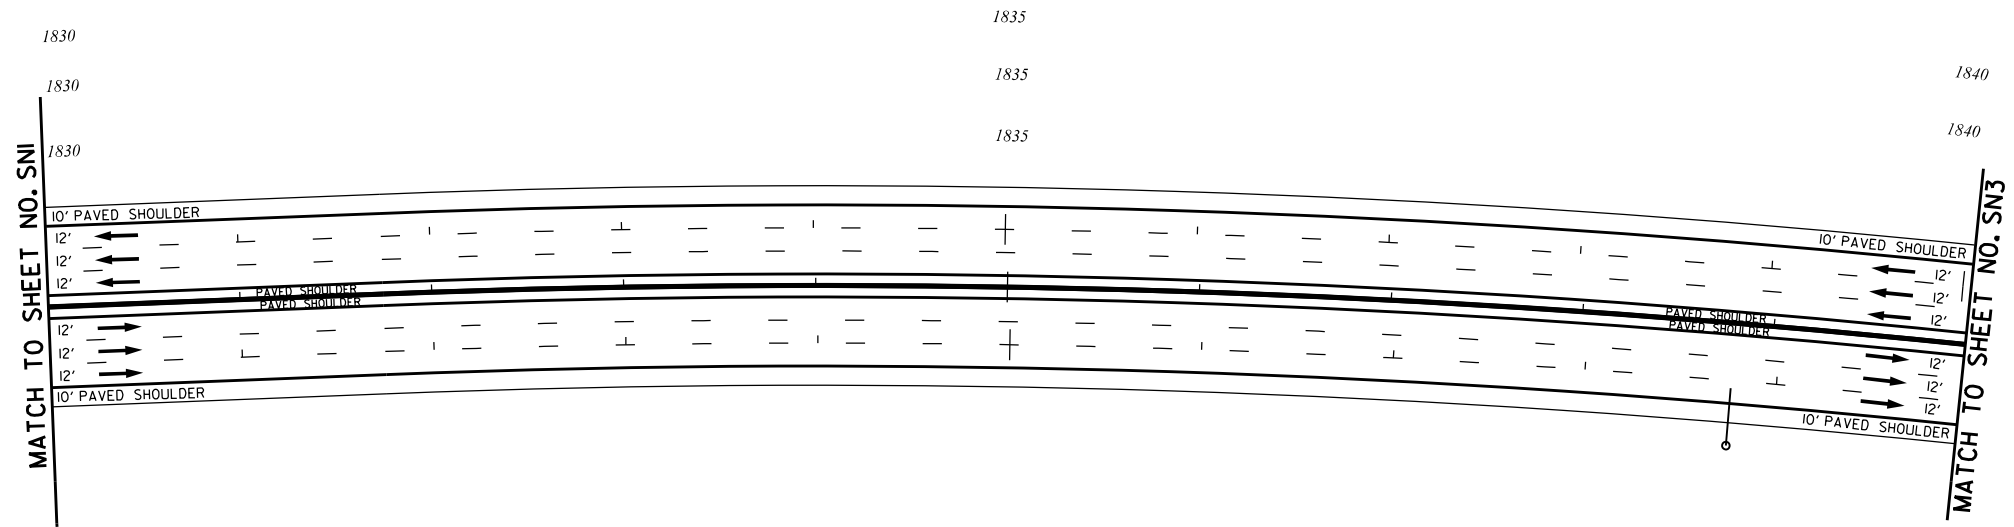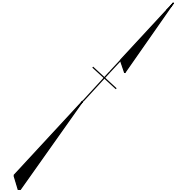


TRUCKS OVER
6 WHEELS
MUST USE
2 RIGHT LANES



ERECT NEW CANTILEVER STRUCTURE
INSTALL NEW SIGN

OH-1-100
STA. 1838+80




Blackburg Hwy
Blackburg
1 MILE

EXIT 100

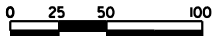

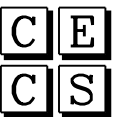 CIVIL ENGINEERING CONSULTING SERVICES, INC.	 ICA Engineering Inc. 1122 Lady Street, Suite 1100, Columbia, SC 29201	PRELIMINARY PLANS	NOT FOR CONSTRUCTION	4 _____ 3 _____ 2 _____ 1 _____	SOUTH CAROLINA DEPARTMENT OF TRANSPORTATION COLUMBIA, S.C. INTERSTATE 85 IMPROVEMENTS MM 98 TO MM 106 SIGNING PLAN SHEET STA. 1830+00 TO STA. 1840+00				
				<table border="1"> <thead> <tr> <th>REV. NO.</th> <th>BY</th> <th>DATE</th> <th>DESCRIPTION OF REVISION</th> </tr> </thead> <tbody> <tr> <td> </td> <td> </td> <td> </td> <td> </td> </tr> </tbody> </table>		REV. NO.	BY	DATE	DESCRIPTION OF REVISION
REV. NO.	BY	DATE	DESCRIPTION OF REVISION						


FED. NO.	STATE	COUNTY	PROJECT ID	ROAD/ROUTE NO.	SHEET NO.
3	S.C.	CHEROKEE	P02706	I-85	SN3

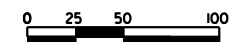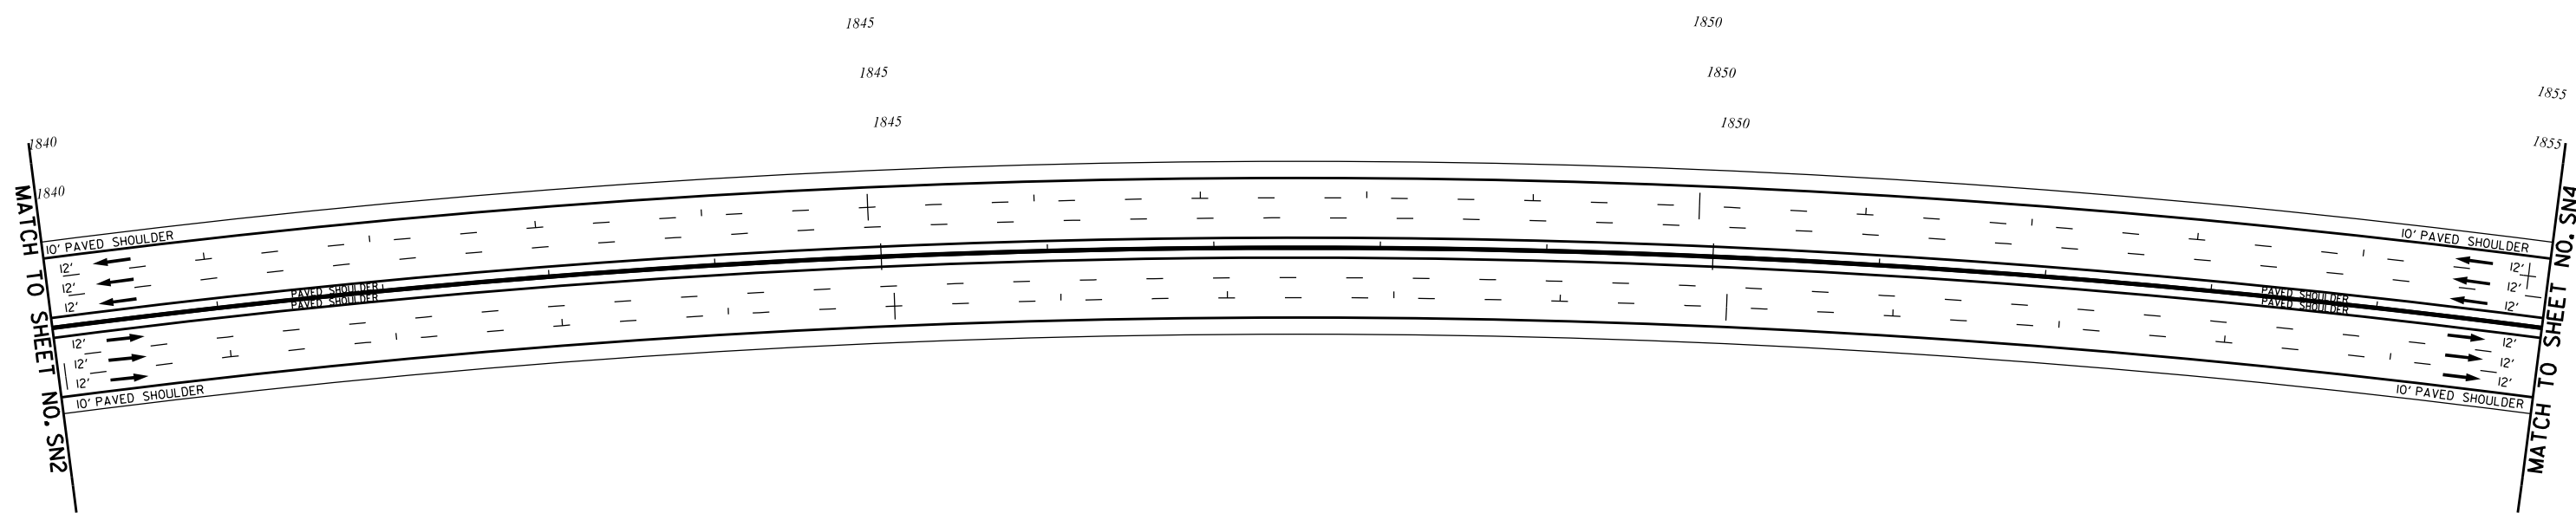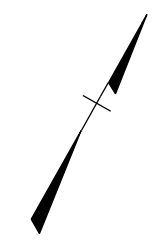


CIVIL ENGINEERING CONSULTING SERVICES, INC.	ICA Engineering Inc. 1122 Lady Street, Suite 1100, Columbia, SC 29201	PRELIMINARY PLANS	NOT FOR CONSTRUCTION	4				SOUTH CAROLINA DEPARTMENT OF TRANSPORTATION COLUMBIA, S.C. INTERSTATE 85 IMPROVEMENTS MM 98 TO MM 106 SIGNING PLAN SHEET STA. 1840+00 TO STA. 1855+00 I-85 DWG. NO.
				3				
2								
1								
				REV. NO.	BY	DATE	DESCRIPTION OF REVISION	
				TOPO.	DATE			
				DWG.	DATE	PLAN SCALE 1" = 50'		
				R/W	DATE			

5/23/2017 ... \Signing SIGN SHEETS\SN03.dgn

FED. NO.	STATE	COUNTY	PROJECT ID	ROAD/ROUTE NO.	SHEET NO.
3	S.C.	CHEROKEE	P02786	I-85	SN4



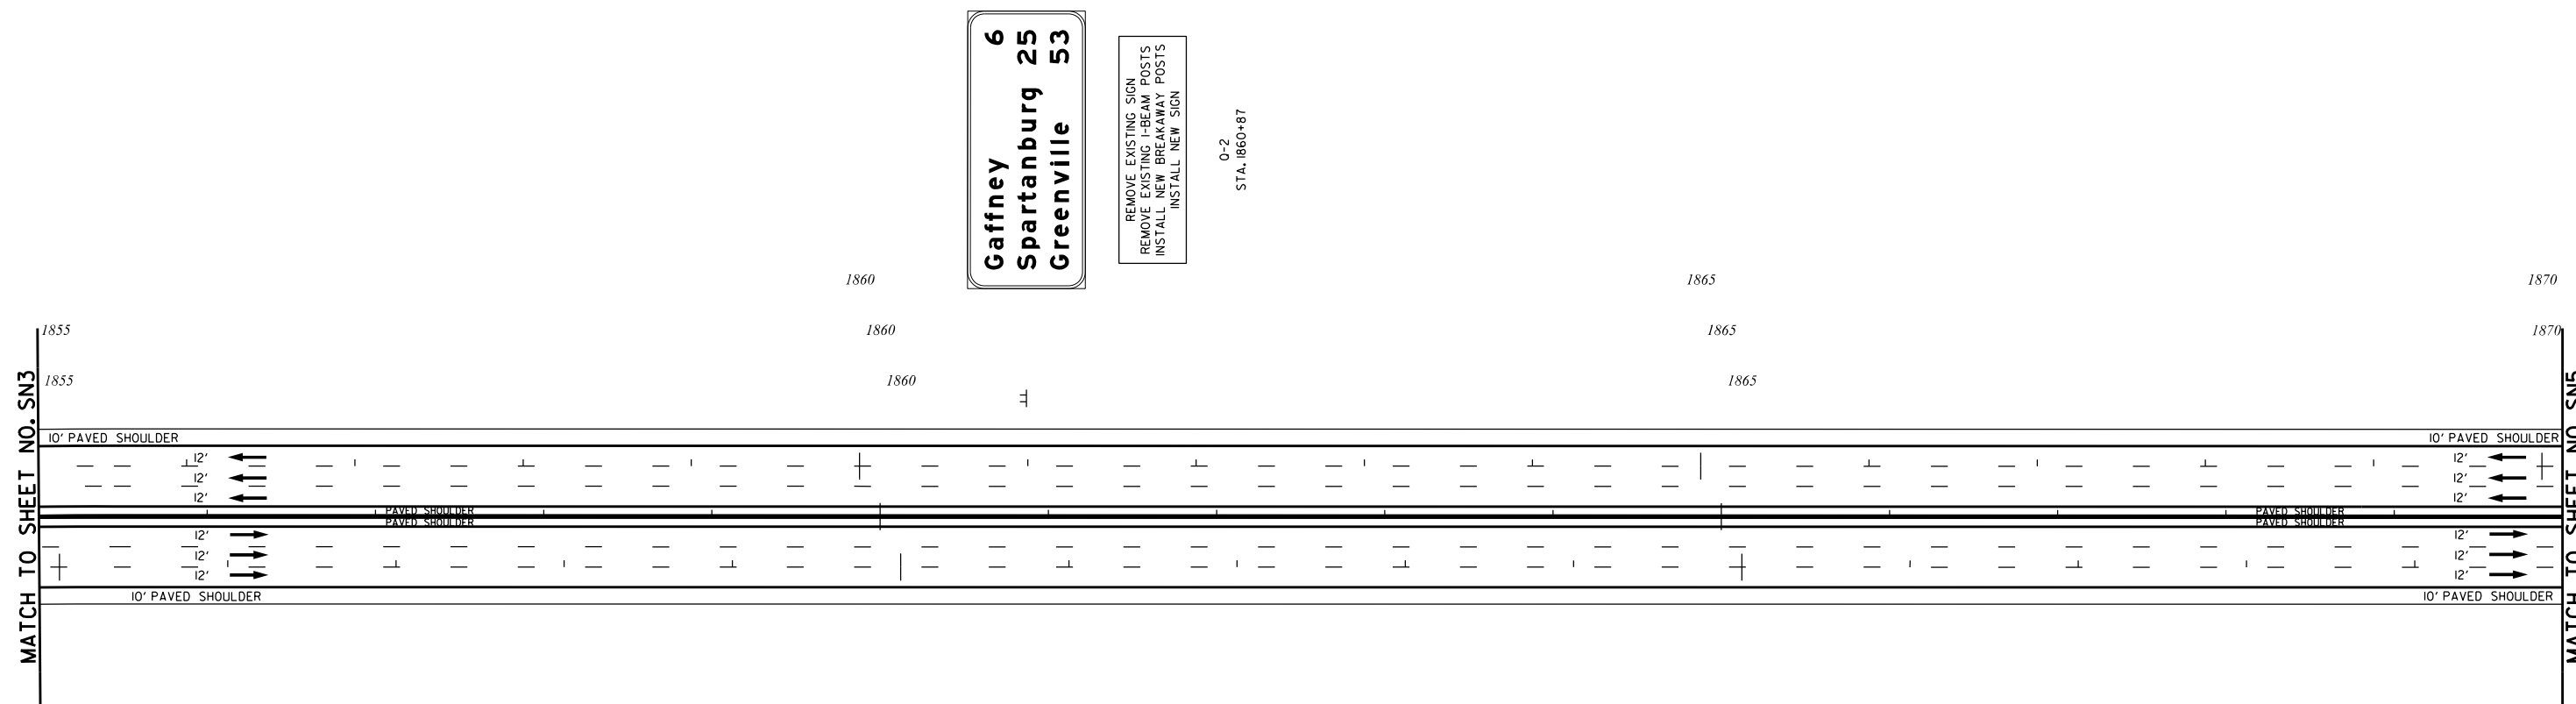


5/23/2017 ... \Signing SIGN SHEETS\SN04.dgn

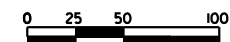


CIVIL ENGINEERING CONSULTING SERVICES, INC.	ICA Engineering Inc. 1122 Lady Street, Suite 1100, Columbia, SC 29201	PRELIMINARY PLANS	NOT FOR CONSTRUCTION	4				SOUTH CAROLINA DEPARTMENT OF TRANSPORTATION COLUMBIA, S.C. INTERSTATE 85 IMPROVEMENTS MM 98 TO MM 106 SIGNING PLAN SHEET STA. 1855+00 TO STA. 1870+00 I-85 DWG. NO.
				3				
2								
1								
				REV. NO.	BY	DATE	DESCRIPTION OF REVISION	
				TOPO.		DATE		
				DWG.		DATE	PLAN SCALE 1" = 50'	
				R/W		DATE		

FED. NO. OR SPR. NO.	STATE	COUNTY	PROJECT ID	ROAD/ROUTE NO.	SHEET NO.
3	S.C.	CHEROKEE	P02786	I-85	SN5

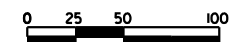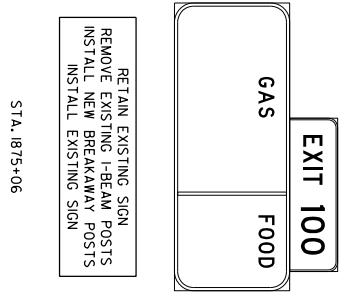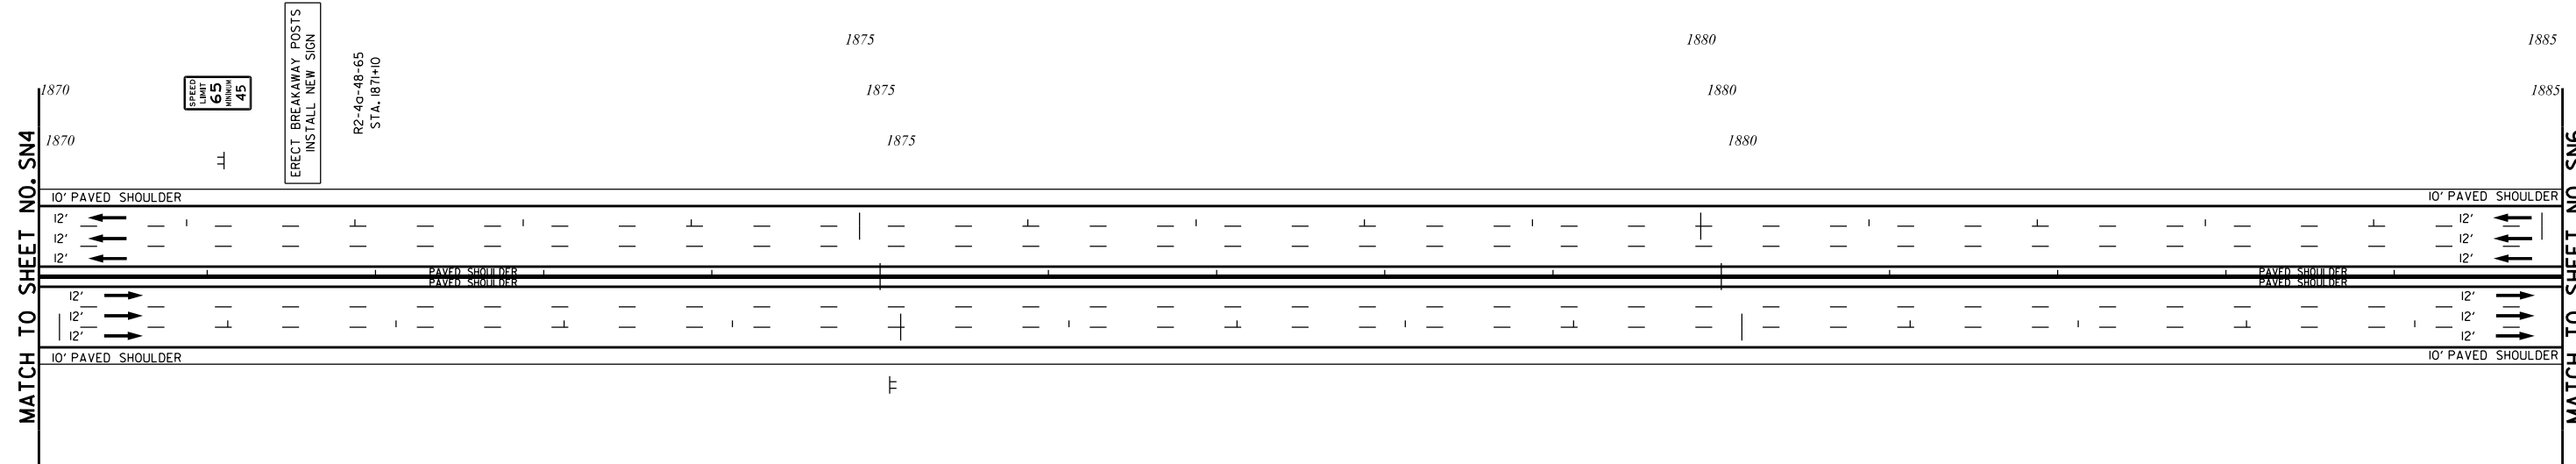

 CIVIL ENGINEERING CONSULTING SERVICES, INC.	 ICA Engineering Inc. 1122 Lady Street, Suite 1100, Columbia, SC 29201	PRELIMINARY PLANS	NOT FOR CONSTRUCTION	4				SOUTH CAROLINA DEPARTMENT OF TRANSPORTATION COLUMBIA, S.C. INTERSTATE 85 IMPROVEMENTS MM 98 TO MM 106 SIGNING PLAN SHEET STA. 1870+00 TO STA. 1885+00
				3				
2								
1								
TOPO. _____ DATE _____	BY _____ DATE _____	DATE _____	DESCRIPTION OF REVISION _____	PLAN SCALE 1" = 50'				I-85 DWG. NO.
DWG. _____ DATE _____	R/W _____ DATE _____							

FED. NO.	STATE	COUNTY	PROJECT ID	ROAD/ROUTE NO.	SHEET NO.
3	S.C.	CHEROKEE	P02786	I-85	SN6

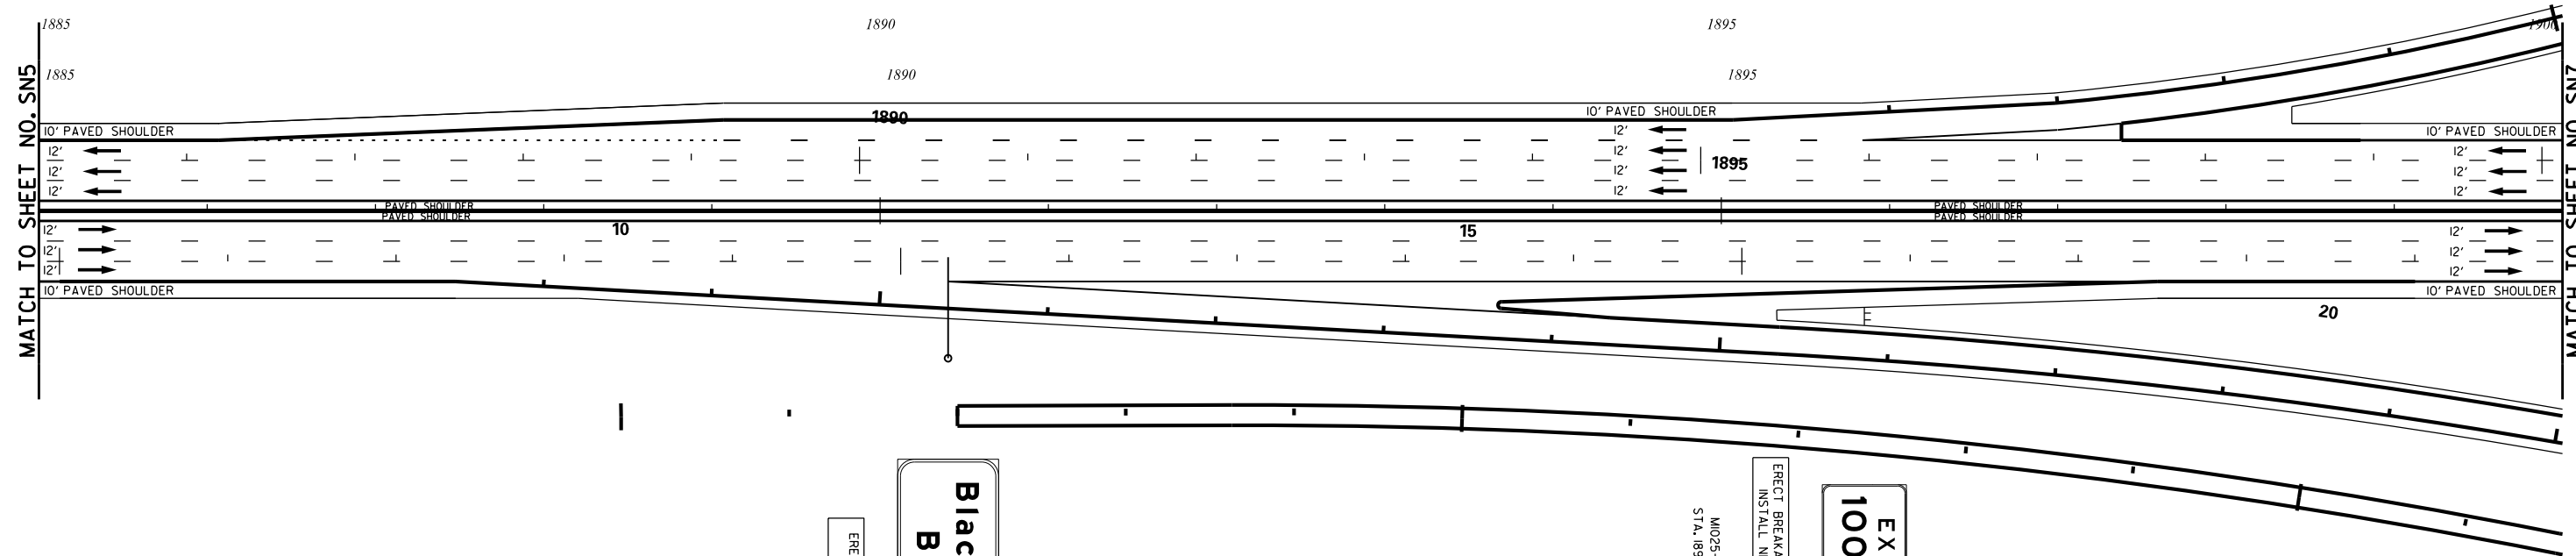

ERECT NEW CANTILEVER STRUCTURE
INSTALL NEW SIGN

Blacksbury Hwy
Blacksbury


EXIT 100



OH-2-100
STA. 1890+40


M025-100
STA. 1895+85

ERECT BREAKAWAY POSTS
INSTALL NEW SIGN

EXIT
100

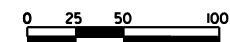

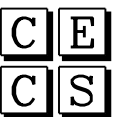 CIVIL ENGINEERING CONSULTING SERVICES, INC.	 ICA Engineering Inc. 1122 Lady Street, Suite 1100, Columbia, SC 29201	PRELIMINARY PLANS	NOT FOR CONSTRUCTION	4 3 2 1	_____ _____ _____ _____	SOUTH CAROLINA DEPARTMENT OF TRANSPORTATION COLUMBIA, S.C. INTERSTATE 85 IMPROVEMENTS MM 98 TO MM 106 SIGNING PLAN SHEET STA. 1885+00 TO STA. 1900+00 I-85
				REV. NO. BY DATE DESCRIPTION OF REVISION	TOPO. _____ DATE _____ DWG. _____ DATE _____ R/W _____ DATE _____	

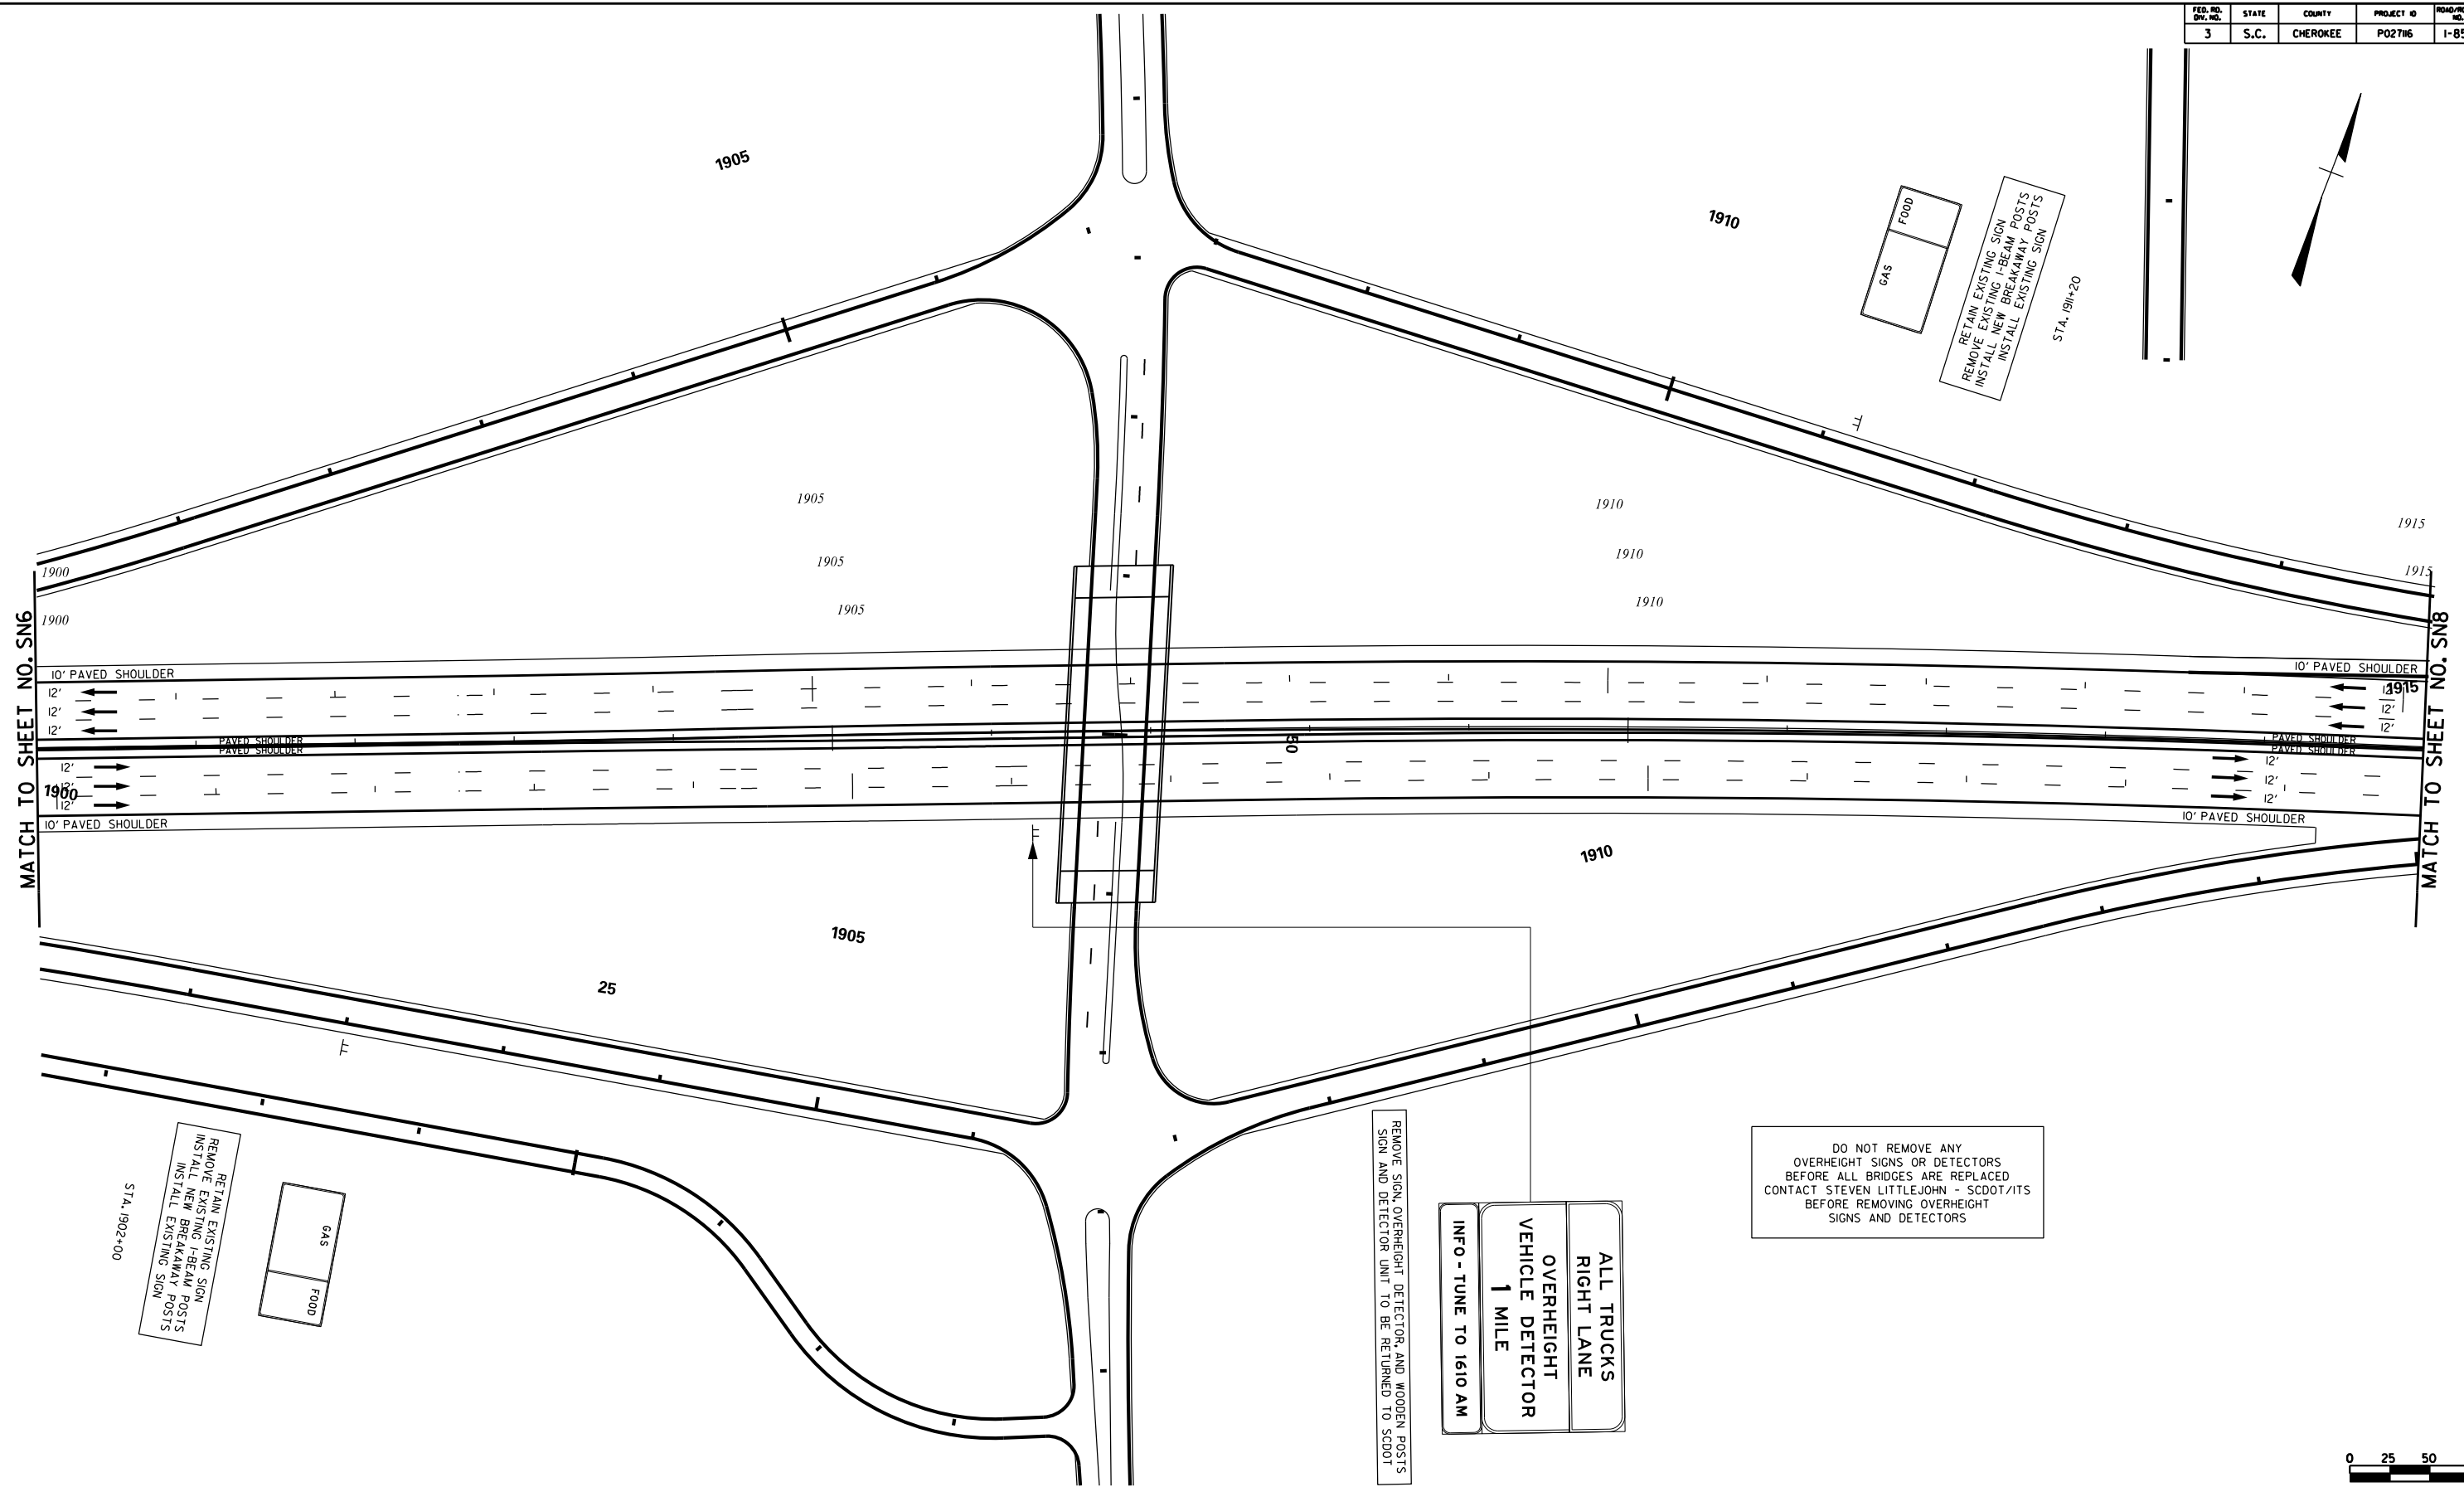

MATCH TO SHEET NO. SN6

MATCH TO SHEET NO. SN8


STA. 1902+00
 RETAIN EXISTING SIGN
 REMOVE EXISTING I-BEAM POSTS
 INSTALL NEW BREAKAWAY POSTS
 INSTALL EXISTING SIGN

STA. 1911+20
 RETAIN EXISTING SIGN
 REMOVE EXISTING I-BEAM POSTS
 INSTALL NEW BREAKAWAY POSTS
 INSTALL EXISTING SIGN

REMOVE SIGN, OVERHEIGHT DETECTOR, AND WOODEN POSTS
 SIGN AND DETECTOR UNIT TO BE RETURNED TO SCDOT

INFO - TUNE TO 1610 AM
 OVERHEIGHT
 VEHICLE DETECTOR
 1 MILE
 ALL TRUCKS
 RIGHT LANE

DO NOT REMOVE ANY
 OVERHEIGHT SIGNS OR DETECTORS
 BEFORE ALL BRIDGES ARE REPLACED
 CONTACT STEVEN LITTLEJOHN - SCDOT/ITS
 BEFORE REMOVING OVERHEIGHT
 SIGNS AND DETECTORS

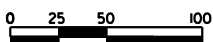

C E
C S
 CIVIL ENGINEERING
 CONSULTING SERVICES, INC.



HR ICA
 ICA Engineering Inc.
 1122 Lady Street, Suite 1100, Columbia, SC 29201



**PRELIMINARY
 PLANS**





**NOT FOR
 CONSTRUCTION**



4			
3			
2			
1			
REV. NO.	BY	DATE	DESCRIPTION OF REVISION
TOPO.		DATE	
DWG.		DATE	PLAN SCALE 1" = 50'
R/W		DATE	

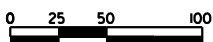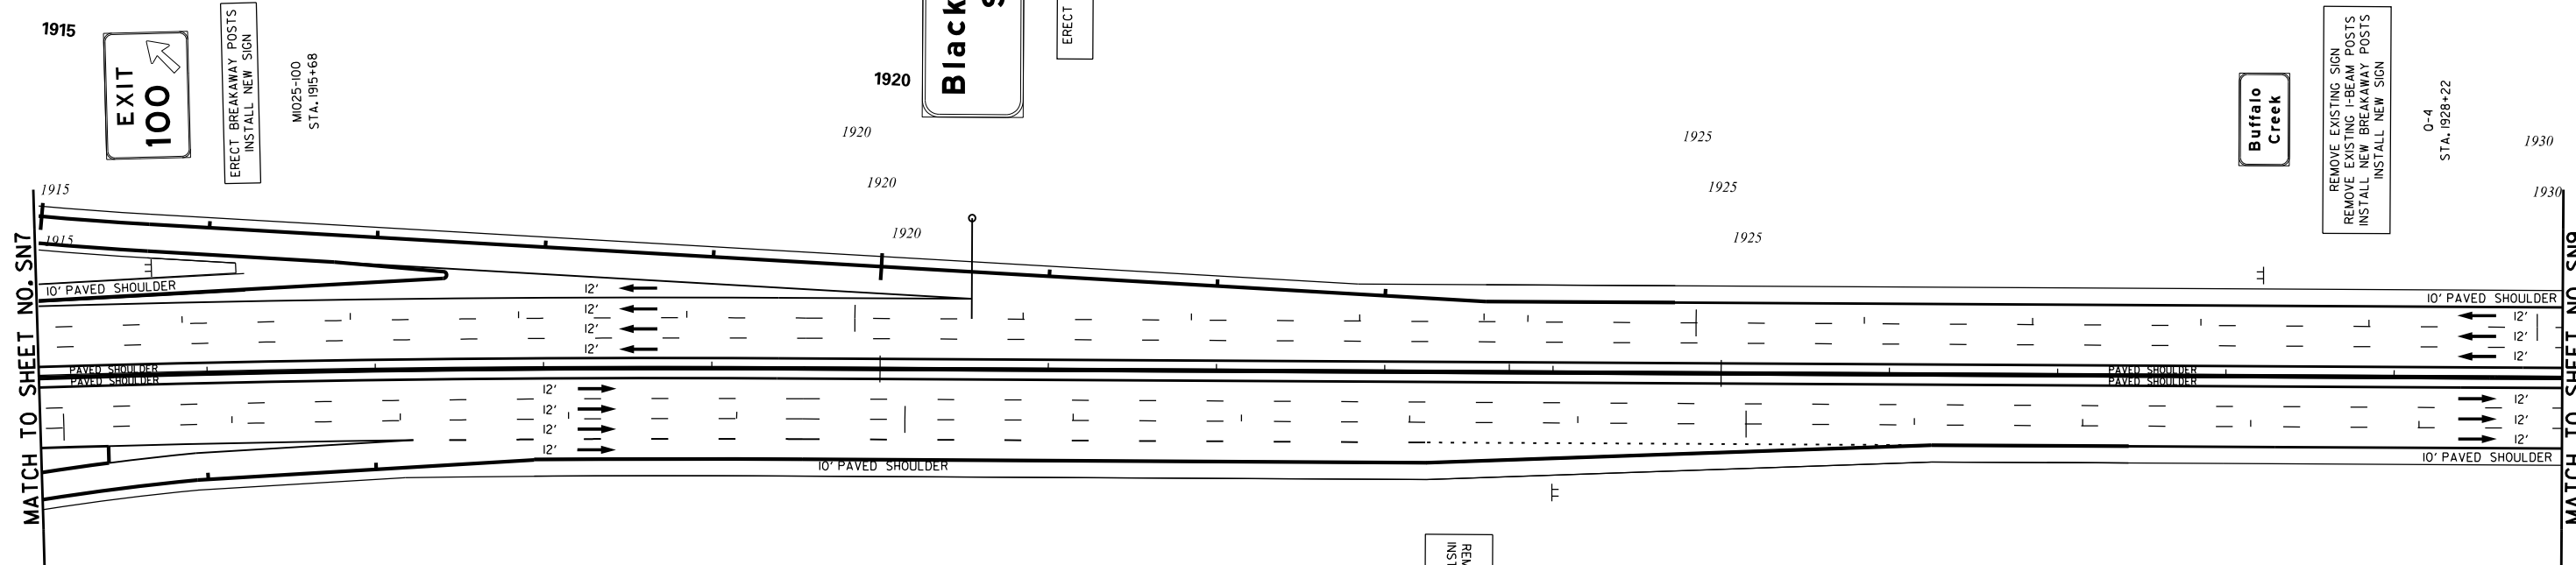SOUTH CAROLINA
 DEPARTMENT OF TRANSPORTATION
 COLUMBIA, S.C.
 INTERSTATE 85 IMPROVEMENTS
 MM 98 TO MM 106
 SIGNING PLAN SHEET
 STA. 1900+00 TO STA. 1915+00
 I-85 DWG. NO.

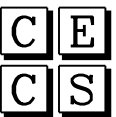


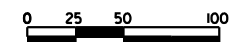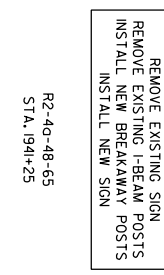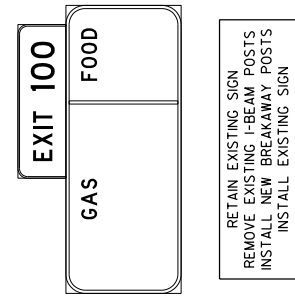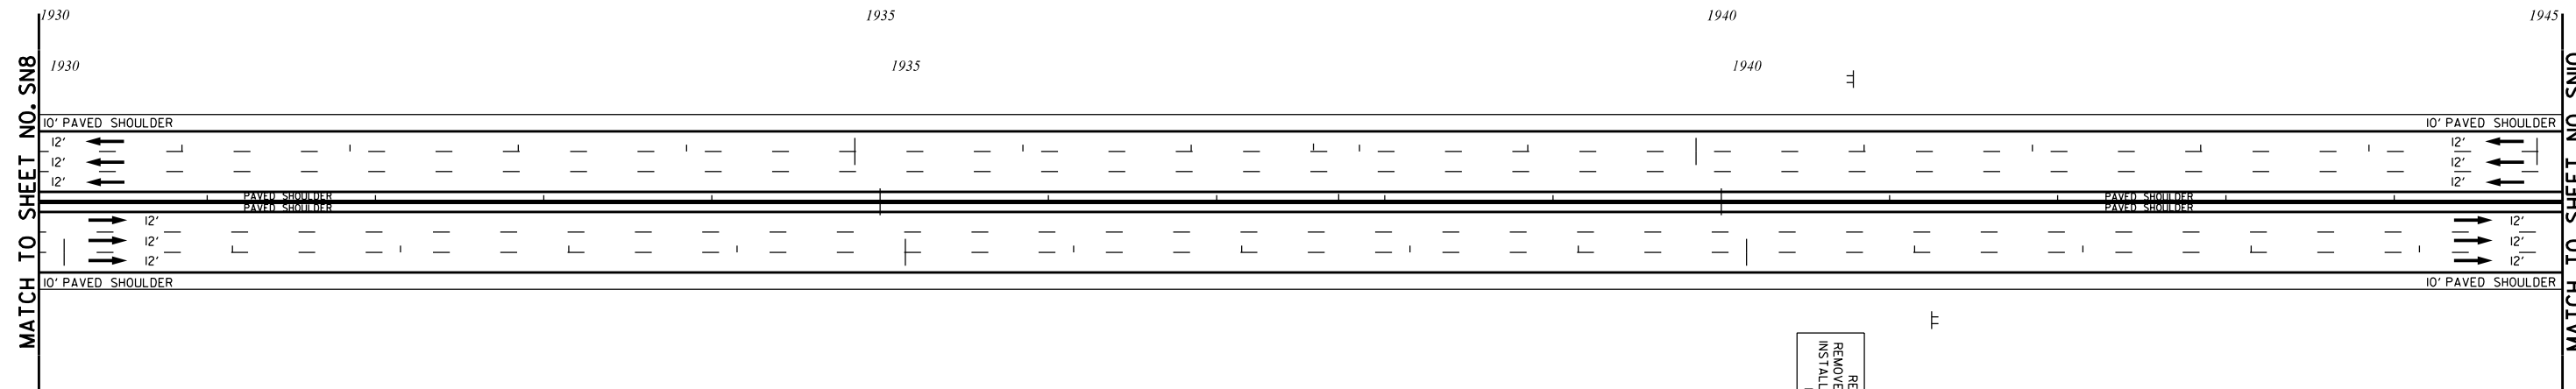 <p>CIVIL ENGINEERING CONSULTING SERVICES, INC.</p>	 <p>ICA Engineering Inc. 1122 Lady Street, Suite 1100, Columbia, SC 29201</p>	<p>PRELIMINARY PLANS</p>	<p>NOT FOR CONSTRUCTION</p>	4			<p>SOUTH CAROLINA DEPARTMENT OF TRANSPORTATION COLUMBIA, S.C.</p> <p>INTERSTATE 85 IMPROVEMENTS MM 98 TO MM 106</p> <p>SIGNING PLAN SHEET STA. 1915+00 TO STA. 1930+00</p>
				3			
				2			
				1			
				TOPO.	DATE		<p>PLAN SCALE 1" = 50'</p>
				DWG.	DATE		
				R/W	DATE		
							<p>I-85</p>



		PRELIMINARY PLANS	NOT FOR CONSTRUCTION	4				SOUTH CAROLINA DEPARTMENT OF TRANSPORTATION COLUMBIA, S.C. INTERSTATE 85 IMPROVEMENTS MM 98 TO MM 106 SIGNING PLAN SHEET STA. 1930+00 TO STA. 1945+00 I-85 DWG. NO.
				3				
2								
1								
REV. NO.	BY	DATE	DESCRIPTION OF REVISION					
TOPO.		DATE		PLAN SCALE 1" = 50'				
DWC.		DATE						
R/W		DATE						

FED. NO. OR NO.	STATE	COUNTY	PROJECT ID	ROAD/ROUTE NO.	SHEET NO.
3	S.C.	CHEROKEE	P02786	I-85	SN10

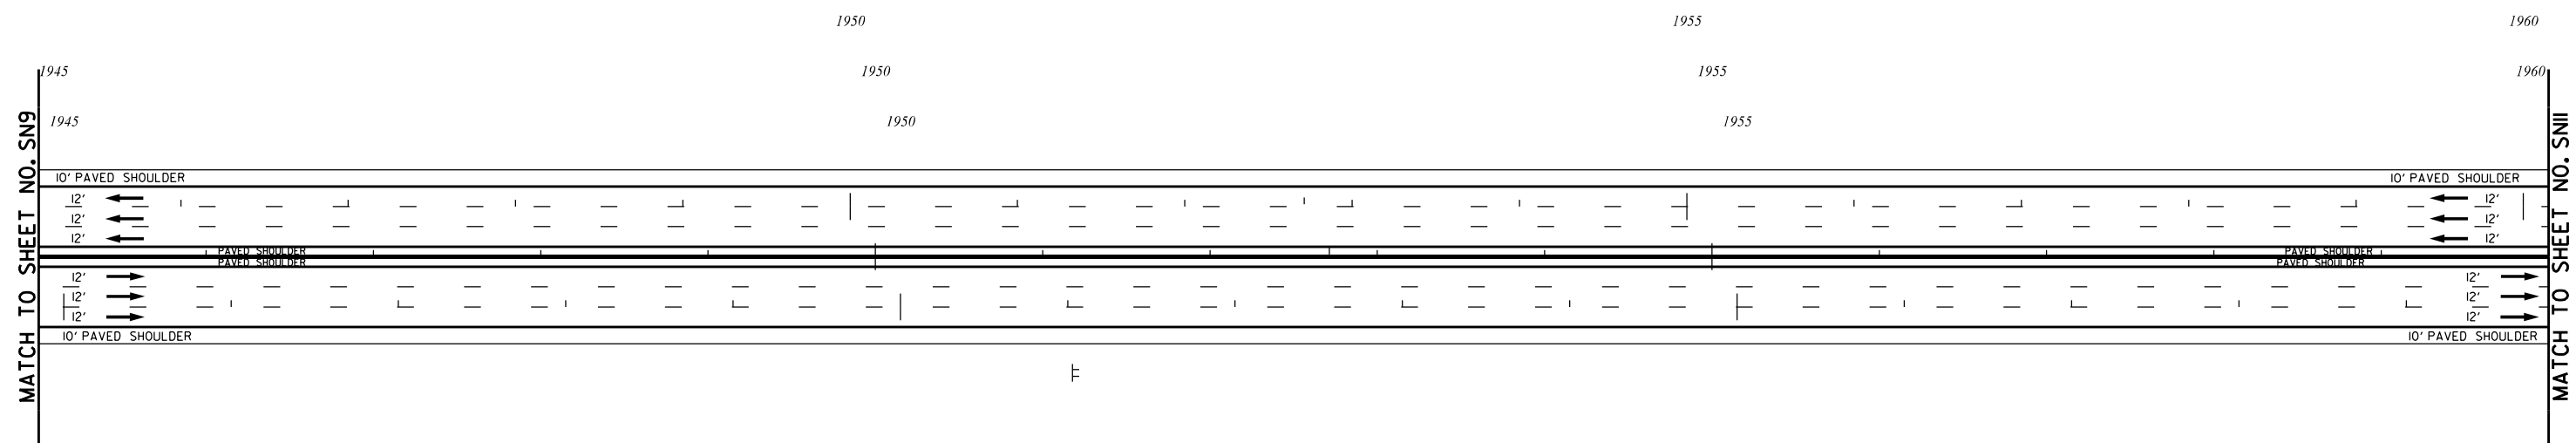


0-5
STA. 1954+88

REMOVE EXISTING SIGN
REMOVE EXISTING I-BEAM POSTS
INSTALL NEW BREAKAWAY POSTS
INSTALL NEW SIGN

SC 5/198 2


Charlotte 45

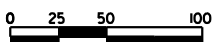

<p style="font-size: small; margin: 0;">CIVIL ENGINEERING CONSULTING SERVICES, INC.</p>	<p style="font-size: x-small; margin: 0;">ICA Engineering Inc. 1122 Lady Street, Suite 1100, Columbia, SC 29201</p>	<p style="font-weight: bold; margin: 0;">PRELIMINARY PLANS</p>	<p style="font-weight: bold; margin: 0;">NOT FOR CONSTRUCTION</p>	4			<p style="font-size: x-small; margin: 0;">SOUTH CAROLINA DEPARTMENT OF TRANSPORTATION COLUMBIA, S.C.</p> <p style="font-size: x-small; margin: 0;">INTERSTATE 85 IMPROVEMENTS MM 98 TO MM 106</p> <p style="font-size: x-small; margin: 0;">SIGNING PLAN SHEET STA. 1945+00 TO STA. 1960+00</p>
				3			
				2			
				1			
				REV. NO.	BY	DATE	DESCRIPTION OF REVISION
				TOPO.	DATE	PLAN SCALE 1" = 50'	
				DWG.	DATE		
				R/W	DATE		

5/23/2017 ...\\signing\sign_sheets\sm10.dgn

FED. RD. DIST. NO.	STATE	COUNTY	PROJECT ID	ROAD/ROUTE NO.	SHEET NO.
3	S.C.	CHEROKEE	P02786	I-85	SN11

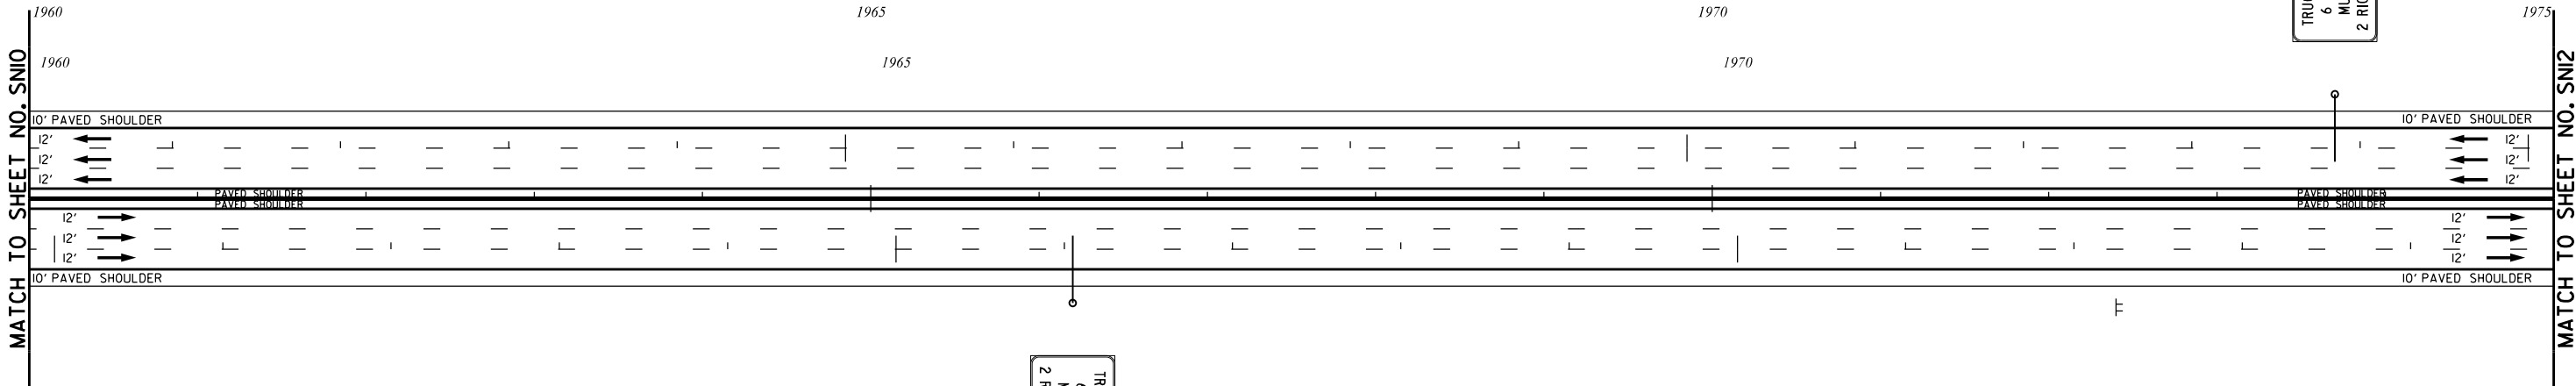

EXIT 100
Blacksburg Hwy
Shelby
1 MILE

ERECT NEW CANTILEVER STRUCTURE
 INSTALL NEW SIGN

OH-5-100
 STA. 1973+70

TRUCKS OVER
 6 WHEELS
 MUST USE
 2 RIGHT LANES

1975

MATCH TO SHEET NO. SN12

TRUCKS OVER
 6 WHEELS
 MUST USE
 2 RIGHT LANES


ERECT NEW CANTILEVER STRUCTURE
 INSTALL NEW SIGN

OH-4-102
 STA. 1966+20

EXIT 102
Blacksburg
Rock Hill
1 MILE

REMOVE SIGN, FLASHERS, AND WOODEN POSTS
 SIGN AND FLASHERS TO BE RETURNED TO SCDOT

OVERHEIGHT VEHICLE
WHEN FLASHING
DETOUR - USE EXIT 102

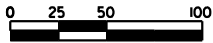

C E
C S
 CIVIL ENGINEERING
 CONSULTING SERVICES, INC.

HR ICA
 ICA Engineering Inc.
 1122 Lady Street, Suite 1100, Columbia, SC 29201

**PRELIMINARY
 PLANS**

**NOT FOR
 CONSTRUCTION**

4			
3			
2			
1			
REV. NO.	BY	DATE	DESCRIPTION OF REVISION
TOPO.		DATE	
DWG.		DATE	
R/W		DATE	

PLAN SCALE 1" = 50'



SOUTH CAROLINA
 DEPARTMENT OF TRANSPORTATION
 COLUMBIA, S.C.


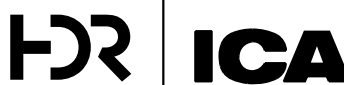
INTERSTATE 85 IMPROVEMENTS
 MM 98 TO MM 106

SIGNING PLAN SHEET
 STA. 1960+00 TO STA. 1975+00

I-85 DWG. NO.


FED. NO. Dwg. No.	STATE	COUNTY	PROJECT ID	ROAD/ROUTE NO.	SHEET NO.
3	S.C.	CHEROKEE	P02786	I-85	SN12

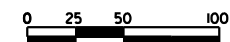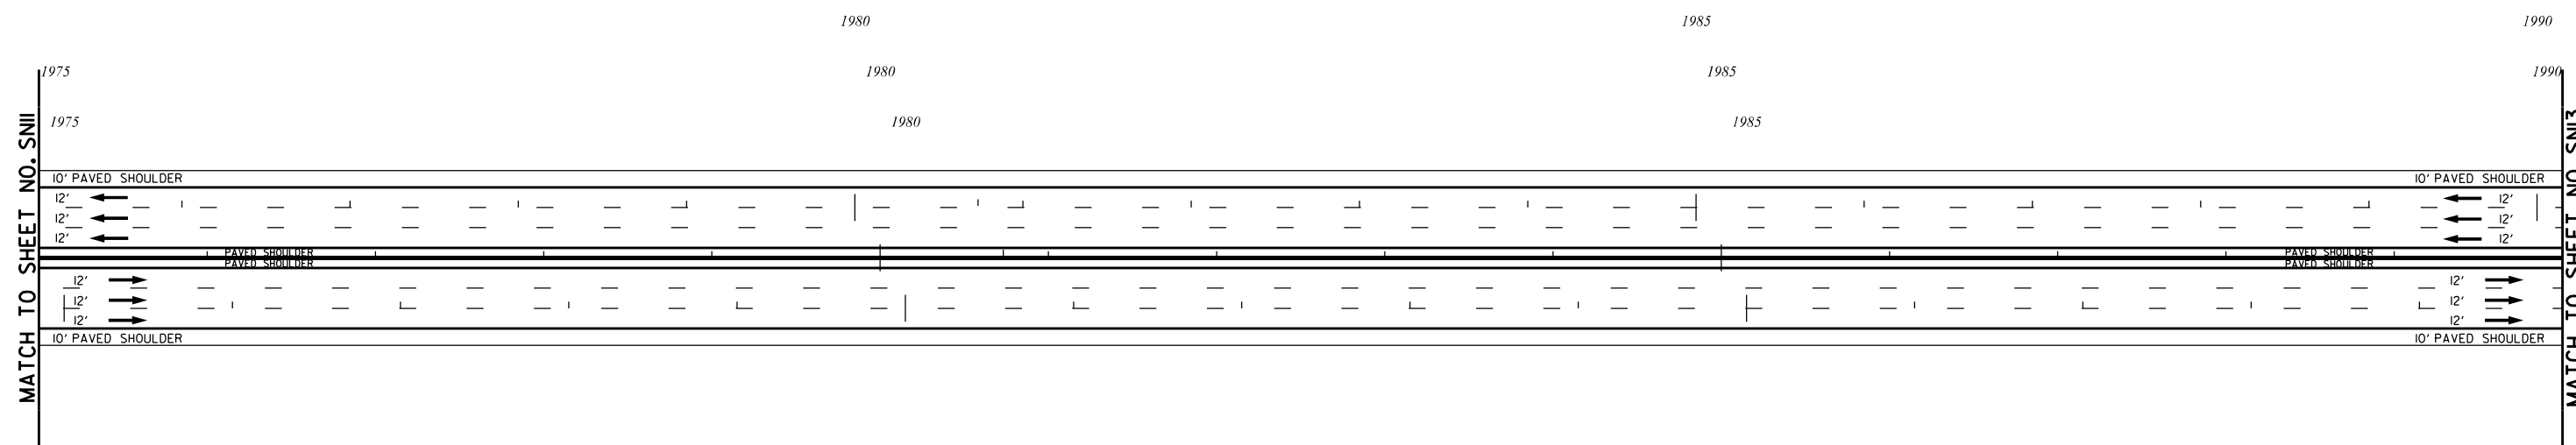

 CIVIL ENGINEERING CONSULTING SERVICES, INC.	 <small>ICA Engineering Inc. 1122 Lady Street, Suite 1100, Columbia, SC 29201</small>	PRELIMINARY PLANS	NOT FOR CONSTRUCTION	4				SOUTH CAROLINA DEPARTMENT OF TRANSPORTATION COLUMBIA, S.C. INTERSTATE 85 IMPROVEMENTS MM 98 TO MM 106 SIGNING PLAN SHEET STA. 1975+00 TO STA. 1990+00 <small>I-85</small>
				3				
2								
1								
				<small>REV. NO.</small>	<small>BY</small>	<small>DATE</small>	<small>DESCRIPTION OF REVISION</small>	
				<small>TOPO.</small>	<small>DATE</small>	<small>PLAN SCALE 1" = 50'</small>		
				<small>DWG.</small>	<small>DATE</small>			
				<small>R/W</small>	<small>DATE</small>			<small>DWG. NO.</small>

5/23/2017 ...\\signing\sign_sheets\sn12.dgn

FED. NO. OR SHEET NO.	STATE	COUNTY	PROJECT ID	ROAD/ROUTE NO.	SHEET NO.
3	S.C.	CHEROKEE	P02786	I-85	SN13

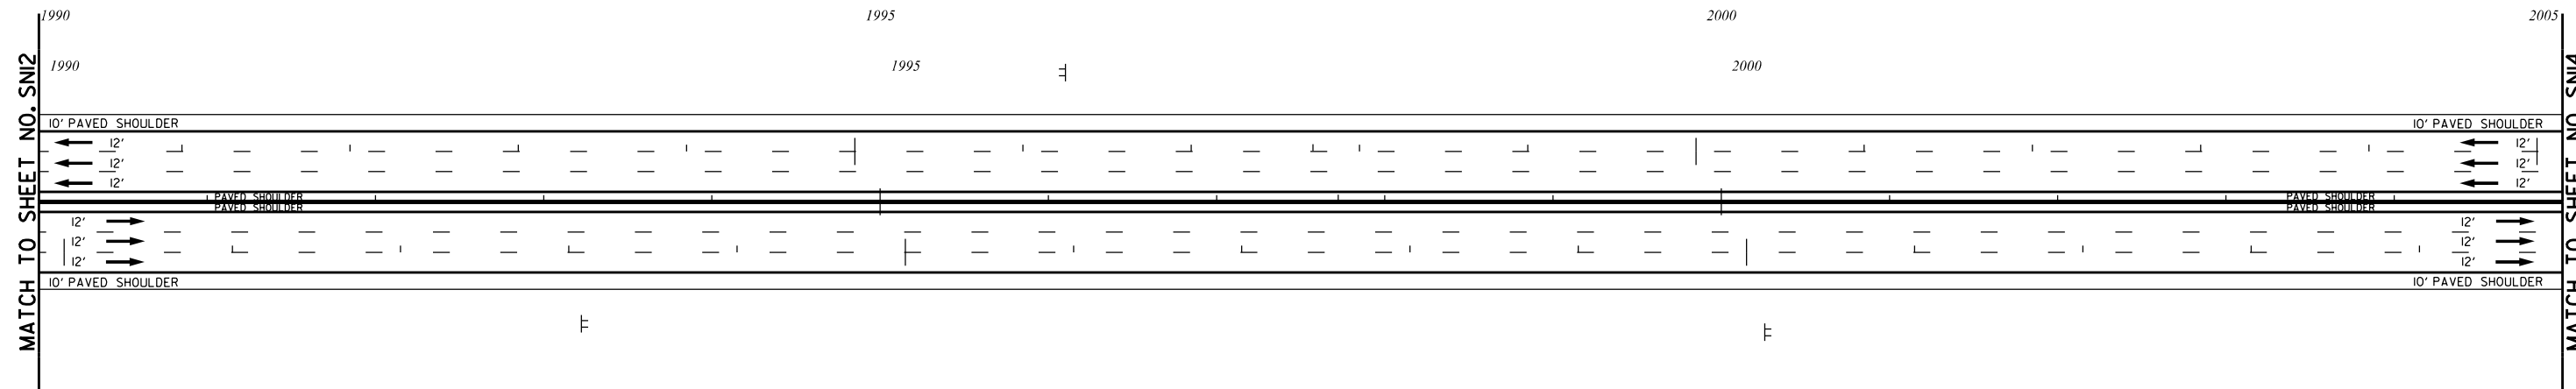

**Gaffney
Spartanburg 28
Greenville 56**

REMOVE EXISTING SIGN
REMOVE EXISTING I-BEAM POSTS
INSTALL NEW BREAKAWAY POSTS
INSTALL NEW SIGN

0-7
STA. 1996+10

REMOVE EXISTING SIGN
REMOVE EXISTING I-BEAM POSTS
INSTALL NEW BREAKAWAY POSTS
INSTALL NEW SIGN


0-6
STA. 1993+22



EXIT 102
York
Eari
NEXT RIGHT

RETAIN EXISTING SIGN
REMOVE EXISTING I-BEAM POSTS
INSTALL NEW BREAKAWAY POSTS
INSTALL EXISTING SIGN


STA. 2000+26

FOOD-EXIT 102

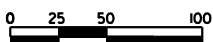

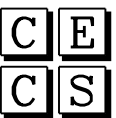 CIVIL ENGINEERING CONSULTING SERVICES, INC.	 ICA Engineering Inc. 1122 Lady Street, Suite 1100, Columbia, SC 29201	PRELIMINARY PLANS	NOT FOR CONSTRUCTION	4 3 2 1	_____ _____ _____ _____	_____ _____ _____ _____	_____ _____ _____ _____	_____ _____ _____ _____	SOUTH CAROLINA DEPARTMENT OF TRANSPORTATION COLUMBIA, S.C. INTERSTATE 85 IMPROVEMENTS MM 98 TO MM 106 SIGNING PLAN SHEET STA. 1990+00 TO STA. 2005+00
				TOPO. _____ DATE _____ Dwg. _____ DATE _____ R/W _____ DATE _____	PLAN SCALE 1" = 50'	I-85	DWG. NO.		

FED. PROJ. NO.	STATE	COUNTY	PROJECT ID	ROAD/ROUTE NO.	SHEET NO.
3	S.C.	CHEROKEE	P02786	I-85	SN14

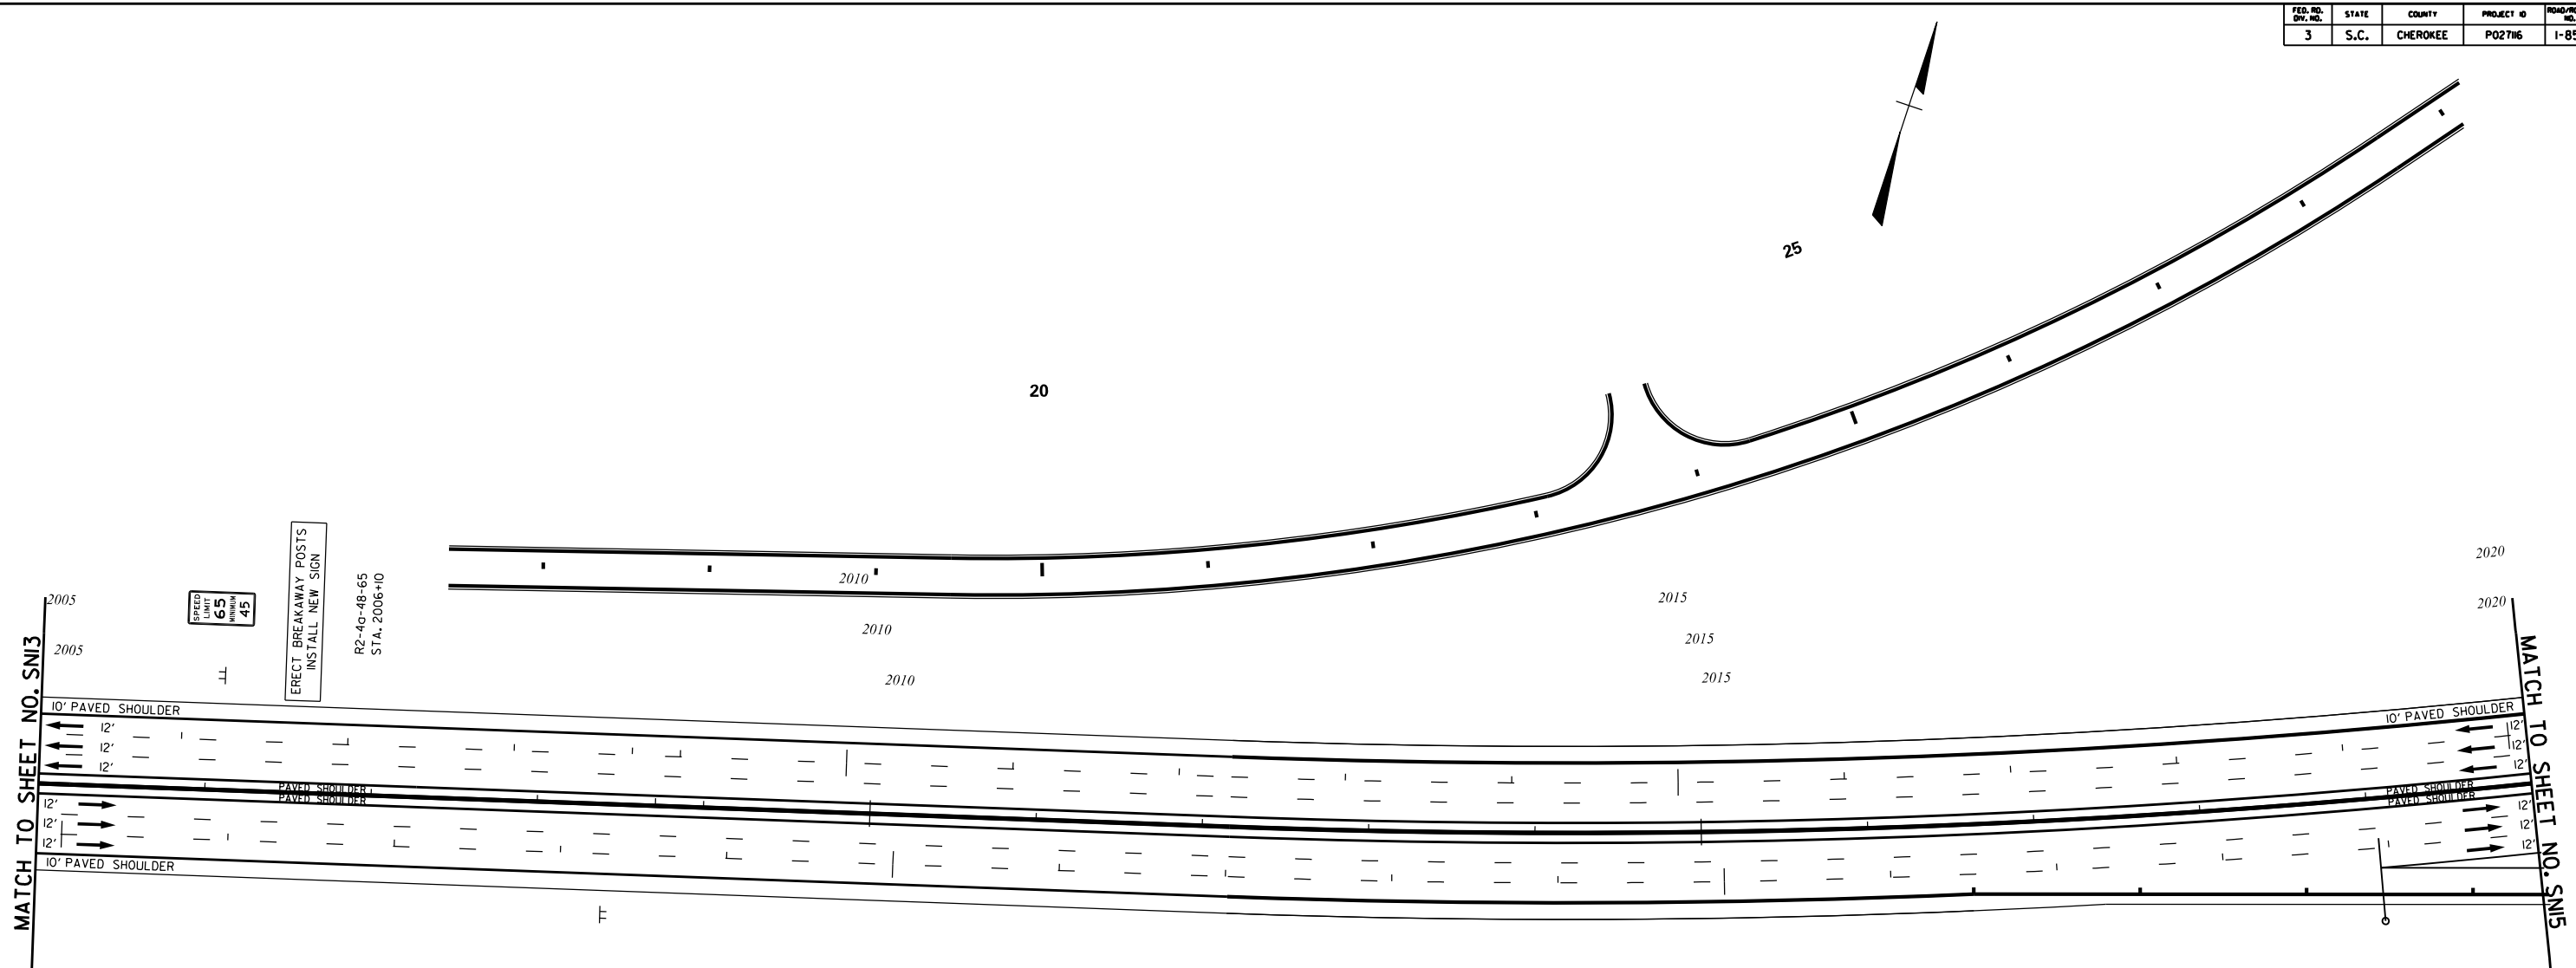

ERECT
LIMIT
65
MINIMUM
45

ERECT BREAKAWAY POSTS
INSTALL NEW SIGN

R2-4a-4B-65
STA. 2006+10

RETAIN EXISTING SIGN
REMOVE EXISTING I-BEAM POSTS
INSTALL NEW BREAKAWAY POSTS
INSTALL EXISTING SIGN


STA. 2008+40

GAS-EXIT 102

ERECT NEW CANTILEVER STRUCTURE
INSTALL NEW SIGN

04-6-102
STA. 2019+00

EXIT 102
Blacksburg
Rock Hill

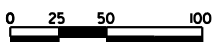

C E
C S

CIVIL ENGINEERING
CONSULTING SERVICES, INC.

HR | **ICA**

ICA Engineering Inc.
1122 Lady Street, Suite 1100, Columbia, SC 29201

PRELIMINARY
PLANS

NOT FOR
CONSTRUCTION

4			
3			
2			
1			
REV. NO.	BY	DATE	DESCRIPTION OF REVISION
TOPO.		DATE	
DWG.		DATE	PLAN SCALE 1" = 50'
R/W		DATE	


SOUTH CAROLINA
DEPARTMENT OF TRANSPORTATION
COLUMBIA, S.C.

INTERSTATE 85 IMPROVEMENTS
MM 98 TO MM 106

SIGNING PLAN SHEET
STA. 2005+00 TO STA. 2020+00

I-85 DWG. NO.



FED. NO.	STATE	COUNTY	PROJECT ID	ROAD/ROUTE NO.	SHEET NO.
3	S.C.	CHEROKEE	P02786	I-85	SN15

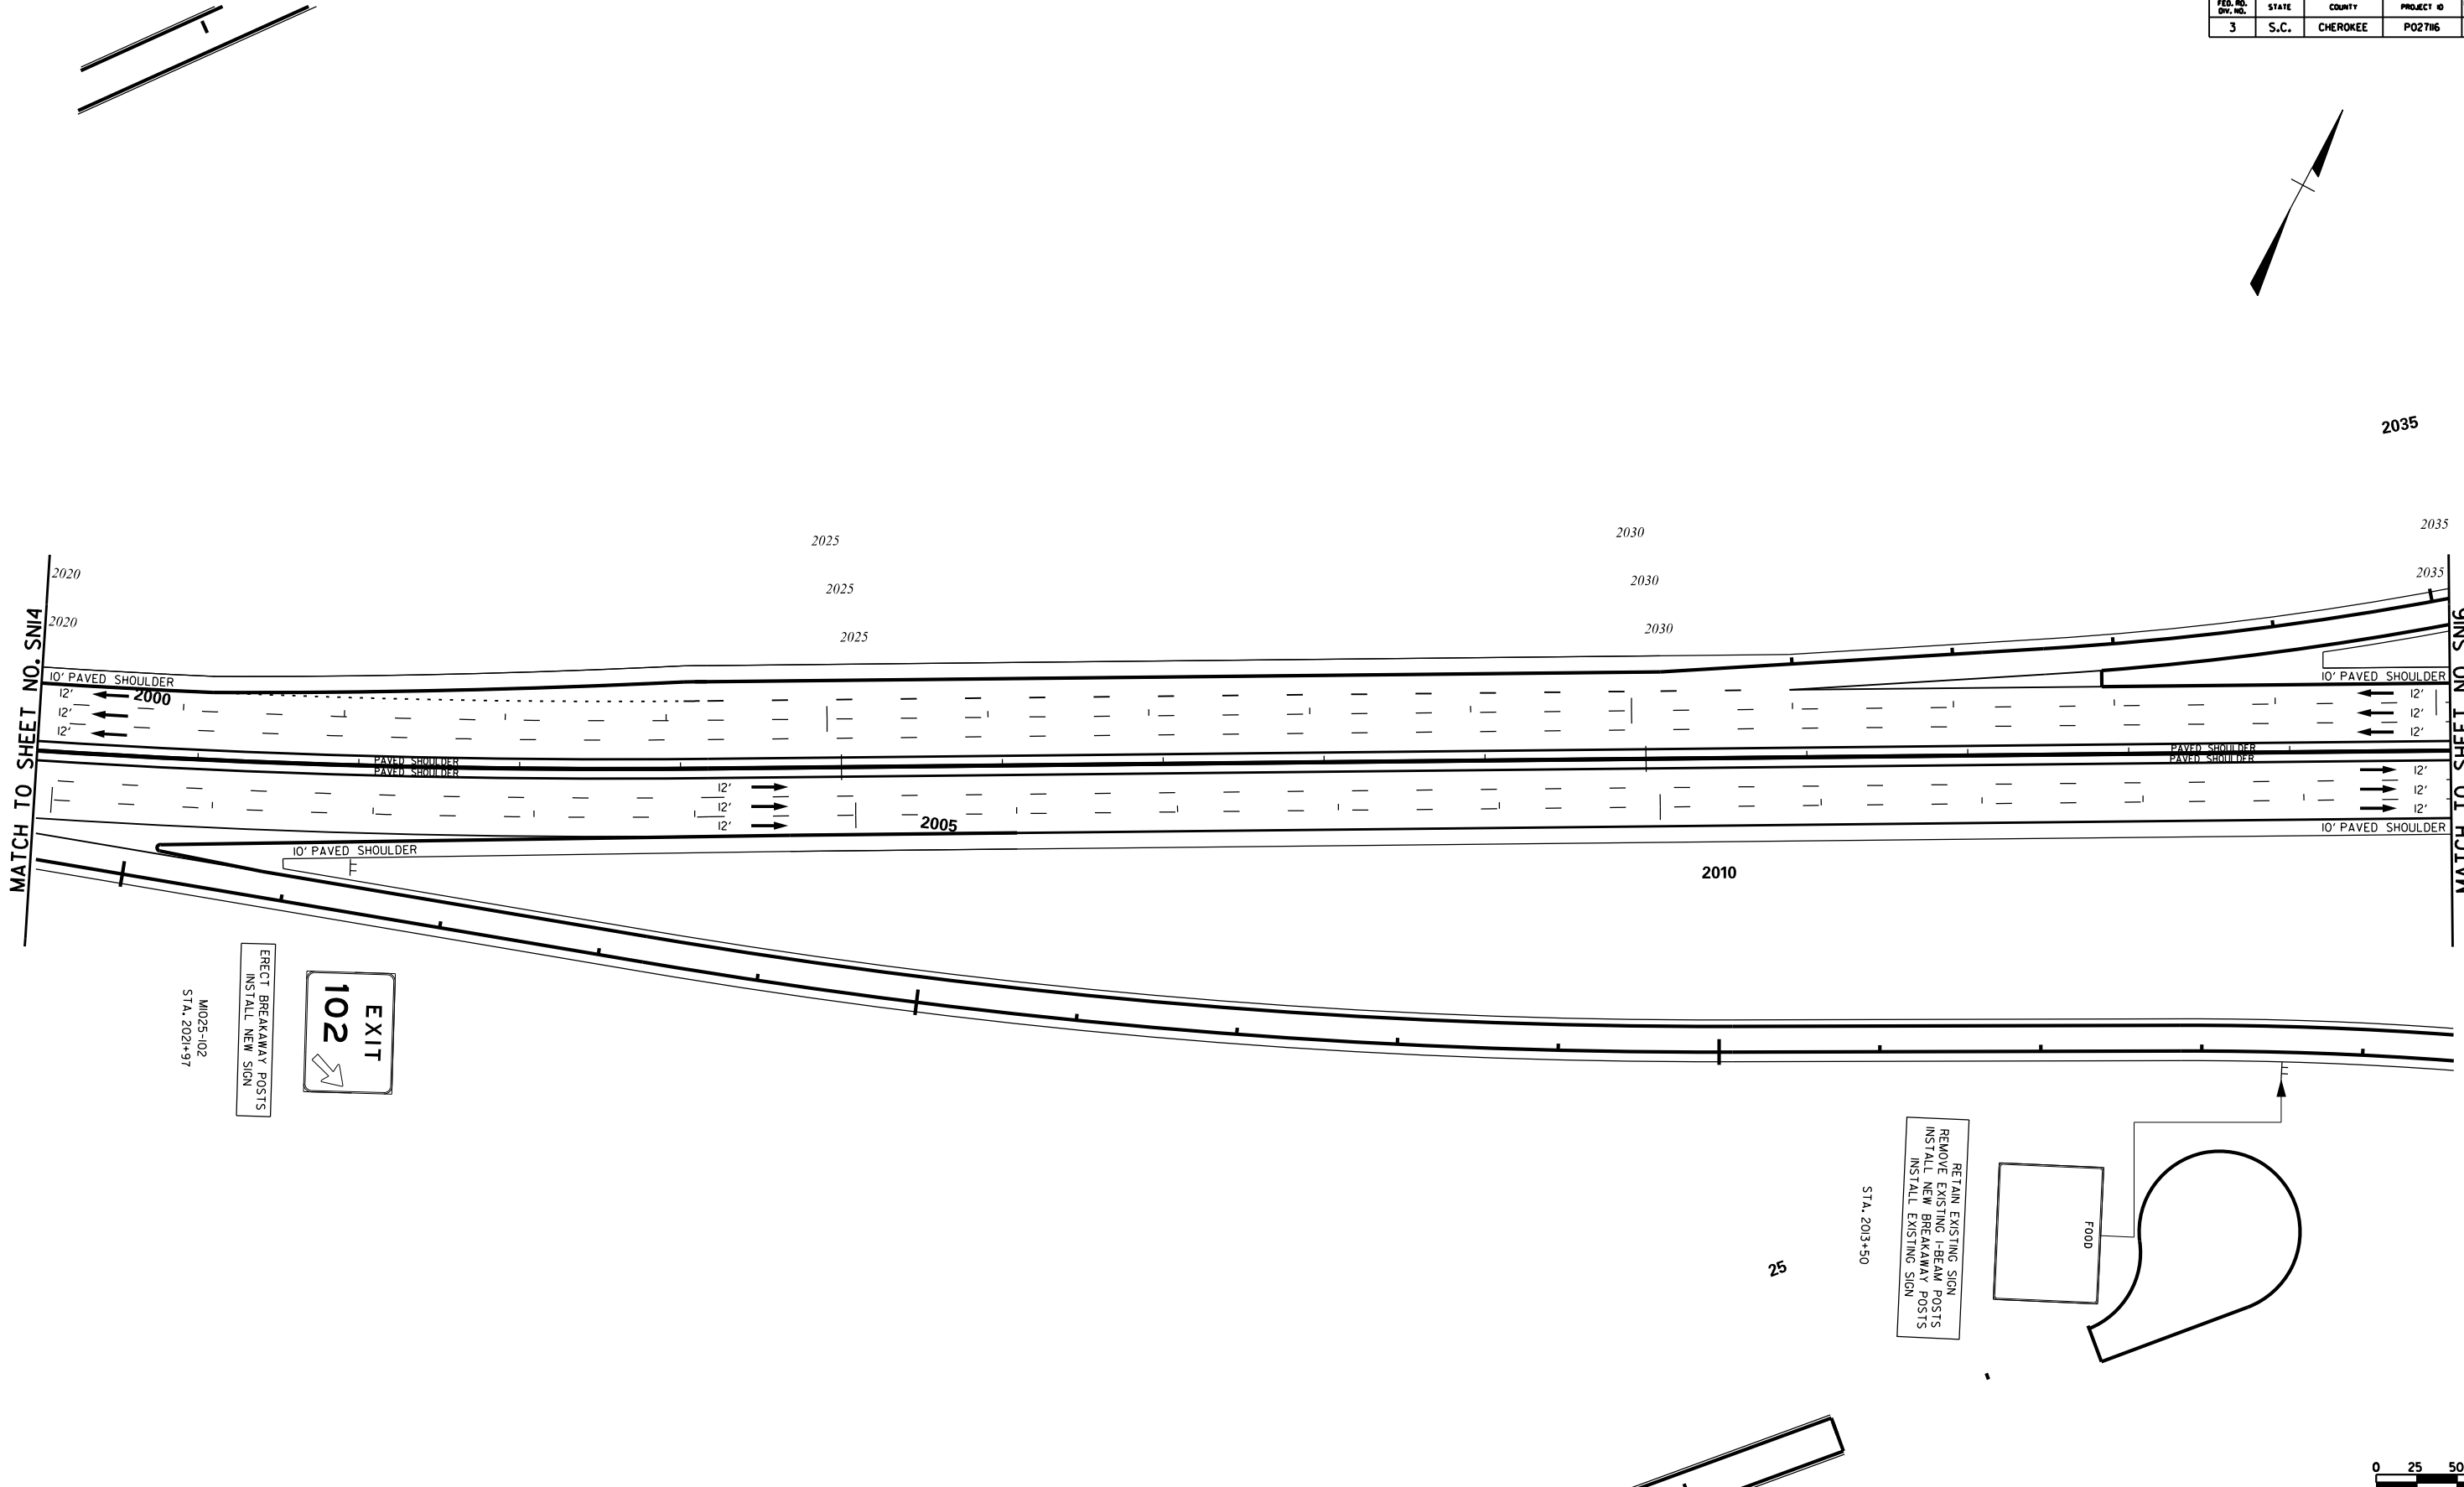

M025-102
STA. 2022+97
ERECT BREAKAWAY POSTS
INSTALL NEW SIGN

EXIT
102



STA. 2013+50
RETAIN EXISTING SIGN
REMOVE EXISTING I-BEAM POSTS
INSTALL NEW BREAKAWAY POSTS
INSTALL EXISTING SIGN

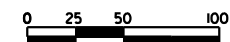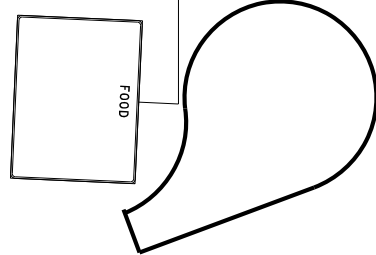

 CIVIL ENGINEERING CONSULTING SERVICES, INC.	 ICA	PRELIMINARY PLANS	NOT FOR CONSTRUCTION	4				SOUTH CAROLINA DEPARTMENT OF TRANSPORTATION COLUMBIA, S.C. INTERSTATE 85 IMPROVEMENTS MM 98 TO MM 106 SIGNING PLAN SHEET STA. 2020+00 TO STA. 2035+00 I-85 DWG. NO.
				3				
2								
1								
REV. NO.	BY	DATE	DESCRIPTION OF REVISION					
TOPO.		DATE		PLAN SCALE 1" = 50'				
DWG.		DATE						
R/W		DATE						

5/23/2017 ... \Signing SIGN SHEETS\SN15.dgn


FED. NO.	STATE	COUNTY	PROJECT ID	ROAD/ROUTE NO.	SHEET NO.
3	S.C.	CHEROKEE	P02786	I-85	SN16

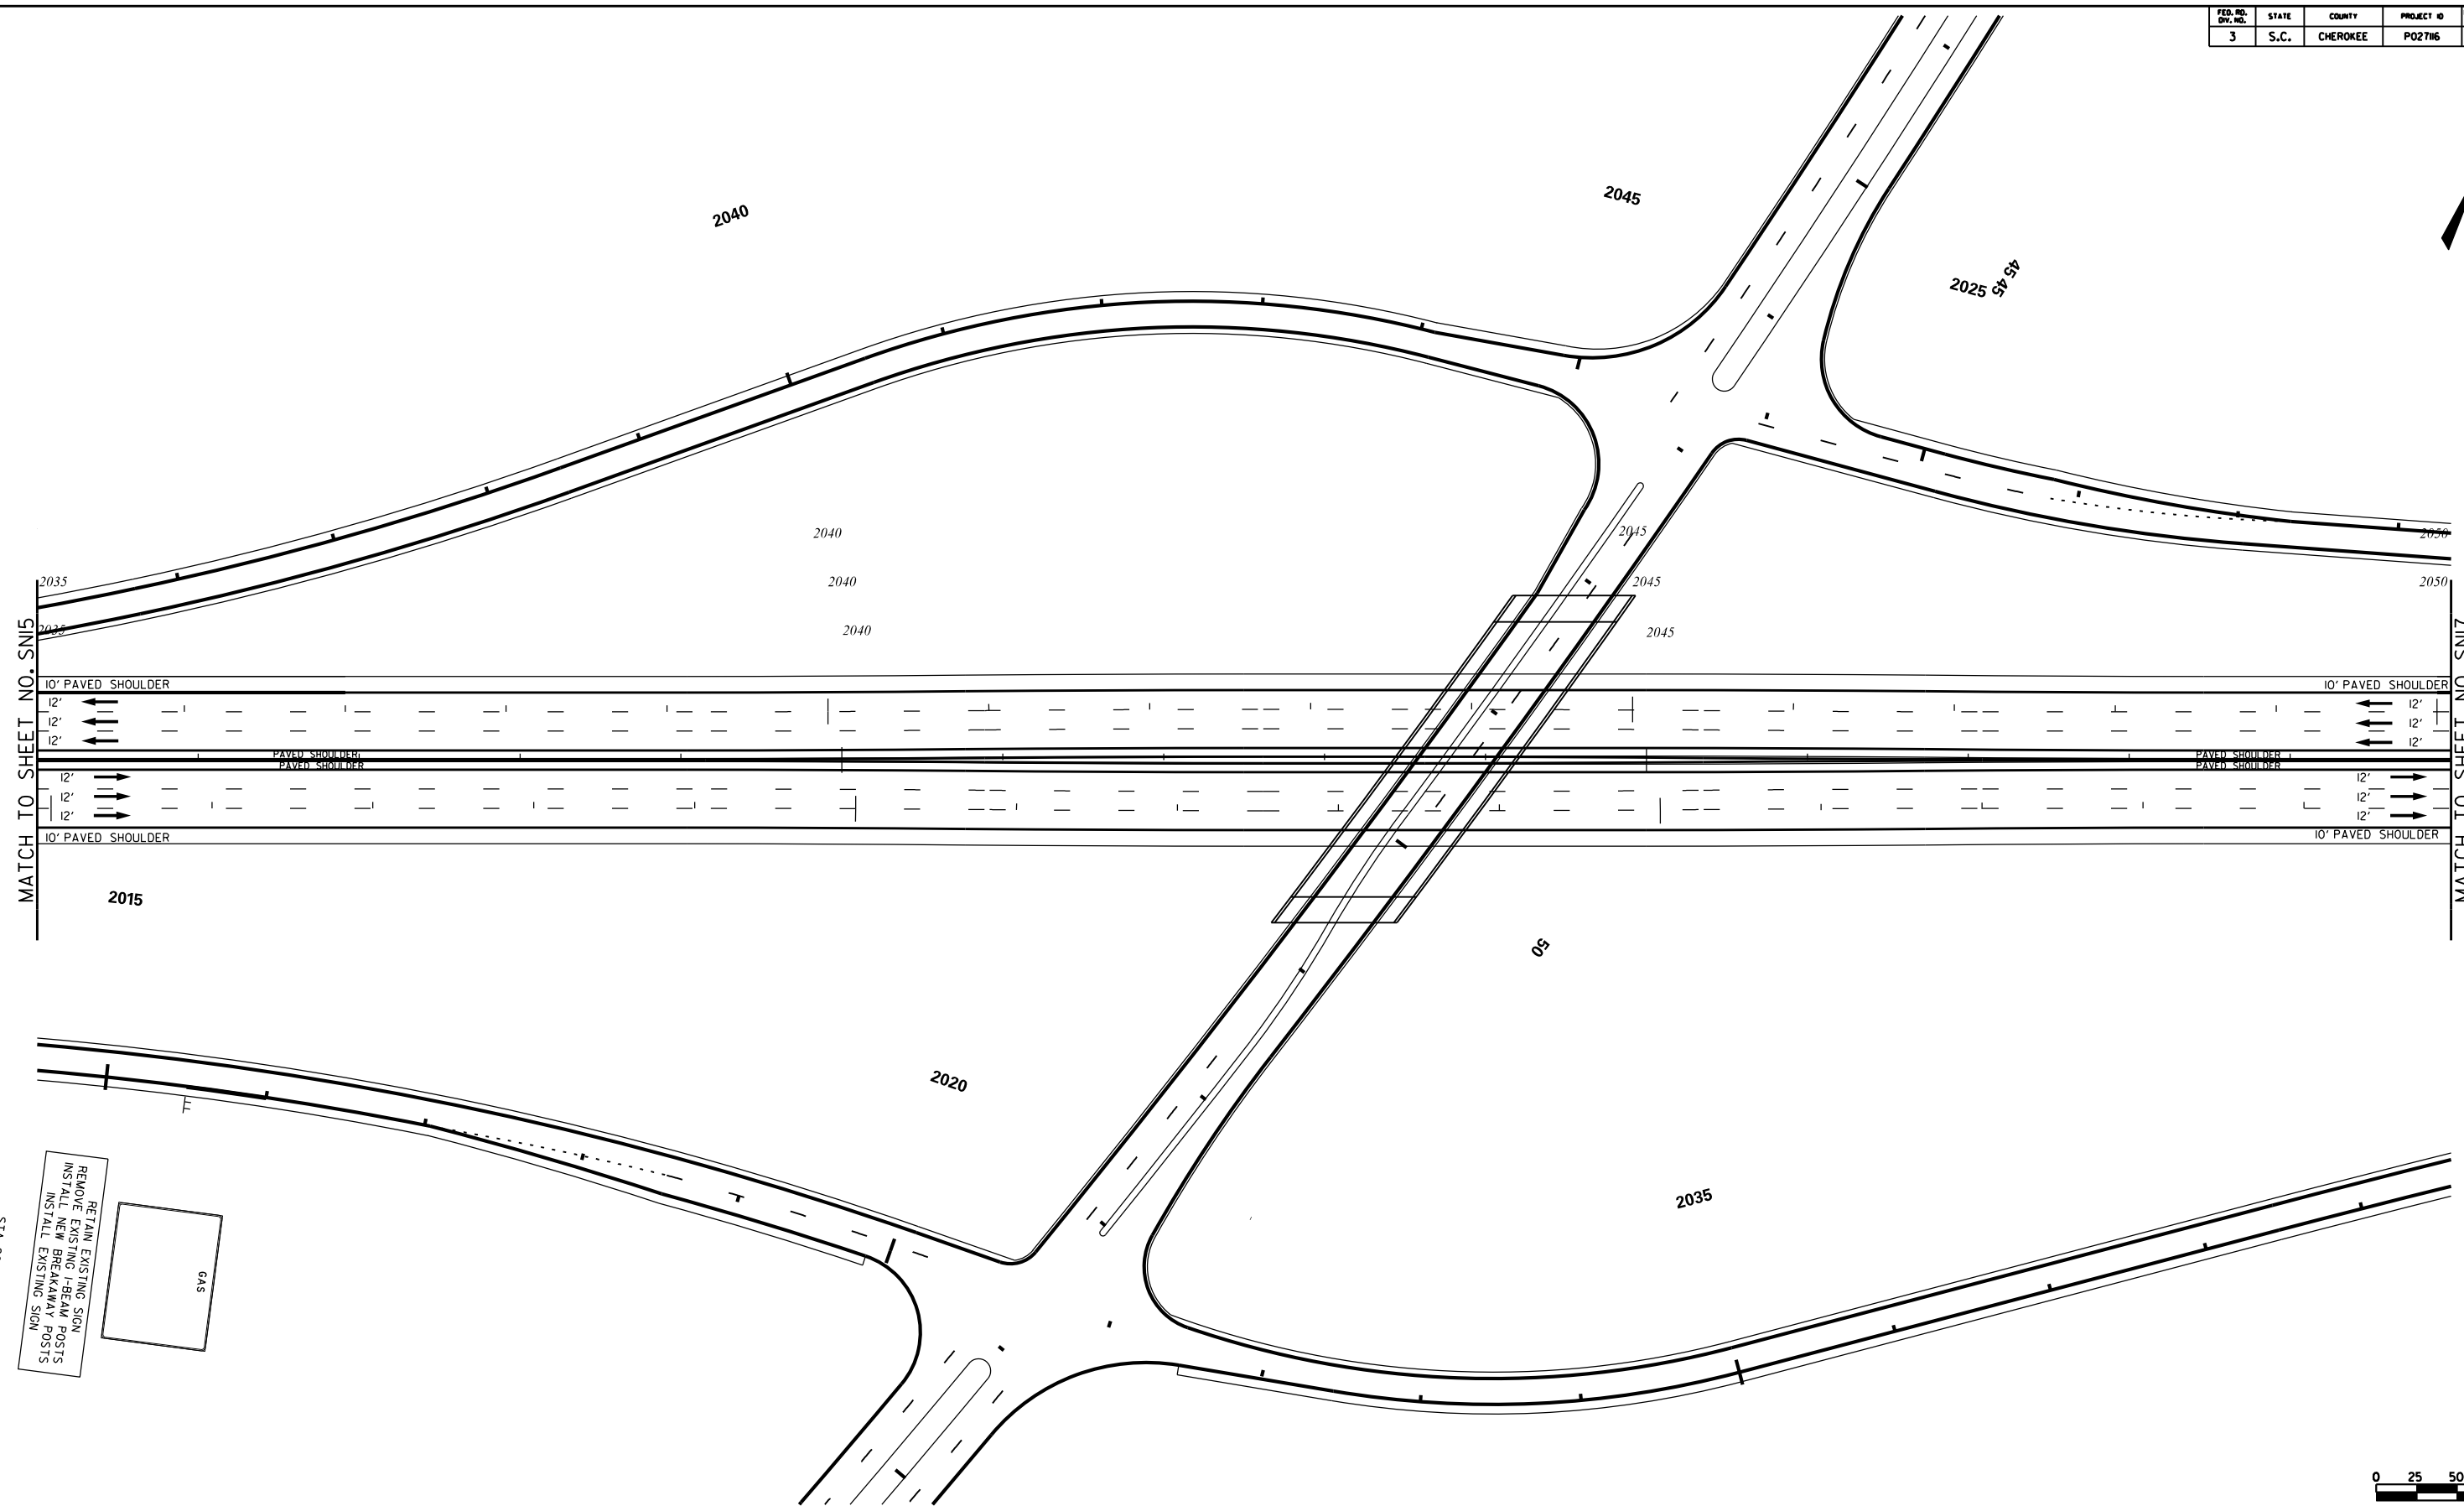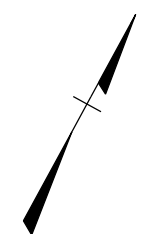

MATCH TO SHEET NO. SN15




MATCH TO SHEET NO. SN17

STA. 2015+50

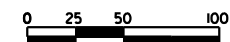



CIVIL ENGINEERING CONSULTING SERVICES, INC.	ICA Engineering Inc. 1122 Lady Street, Suite 1100, Columbia, SC 29201	PRELIMINARY PLANS	NOT FOR CONSTRUCTION	4			SOUTH CAROLINA DEPARTMENT OF TRANSPORTATION COLUMBIA, S.C. INTERSTATE 85 IMPROVEMENTS MM 98 TO MM 106 SIGNING PLAN SHEET STA. 2035+00 TO STA. 2050+00 I-85 DWG. NO.
				3			
2							
1							
REV. NO.	BY	DATE	DESCRIPTION OF REVISION				
TOPO.	DATE	DATE	DATE	PLAN SCALE 1" = 50'			
DWG.	DATE	DATE	DATE				
R/W	DATE	DATE	DATE				

5/23/2017 ... \Signing SIGN SHEETS\SN16.dgn

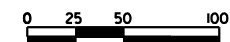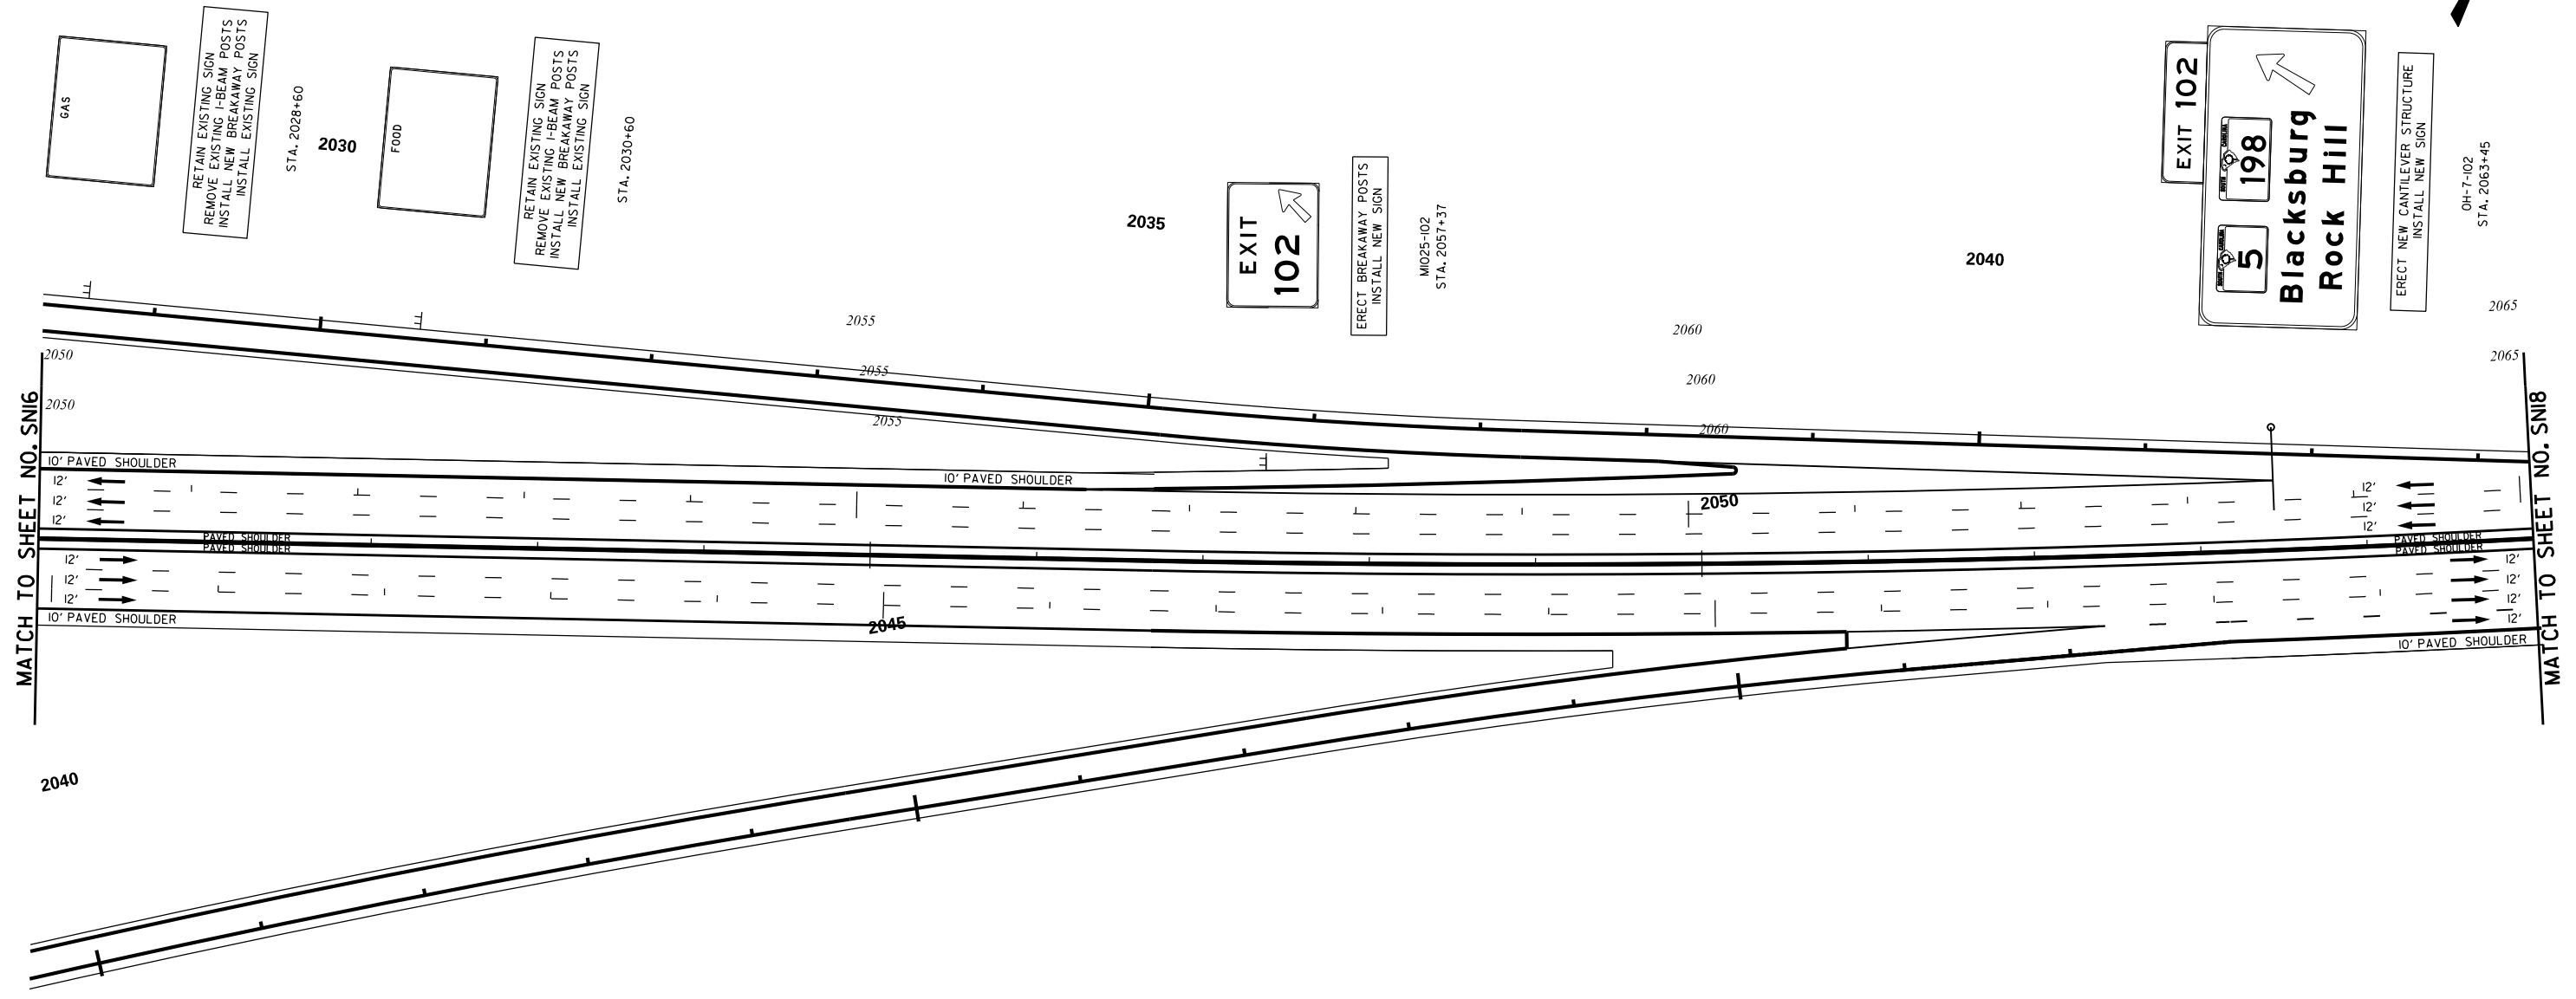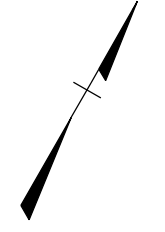


CIVIL ENGINEERING CONSULTING SERVICES, INC.	ICA <small>ICA Engineering Inc. 1122 Lady Street, Suite 1100, Columbia, SC 29201</small>	PRELIMINARY PLANS NOT FOR CONSTRUCTION	4				SOUTH CAROLINA DEPARTMENT OF TRANSPORTATION COLUMBIA, S.C. INTERSTATE 85 IMPROVEMENTS MM 98 TO MM 106 SIGNING PLAN SHEET STA. 2050+00 TO STA. 2065+00 I-85 DWG. NO.
			3				
2							
1							
			REV. NO.	BY	DATE	DESCRIPTION OF REVISION	
			TOPO.		DATE		
			DWG.		DATE	PLAN SCALE 1" = 50'	
			R/W		DATE		

FED. NO.	STATE	COUNTY	PROJECT ID	ROAD/ROUTE NO.	SHEET NO.
3	S.C.	CHEROKEE	P02786	I-85	SN18

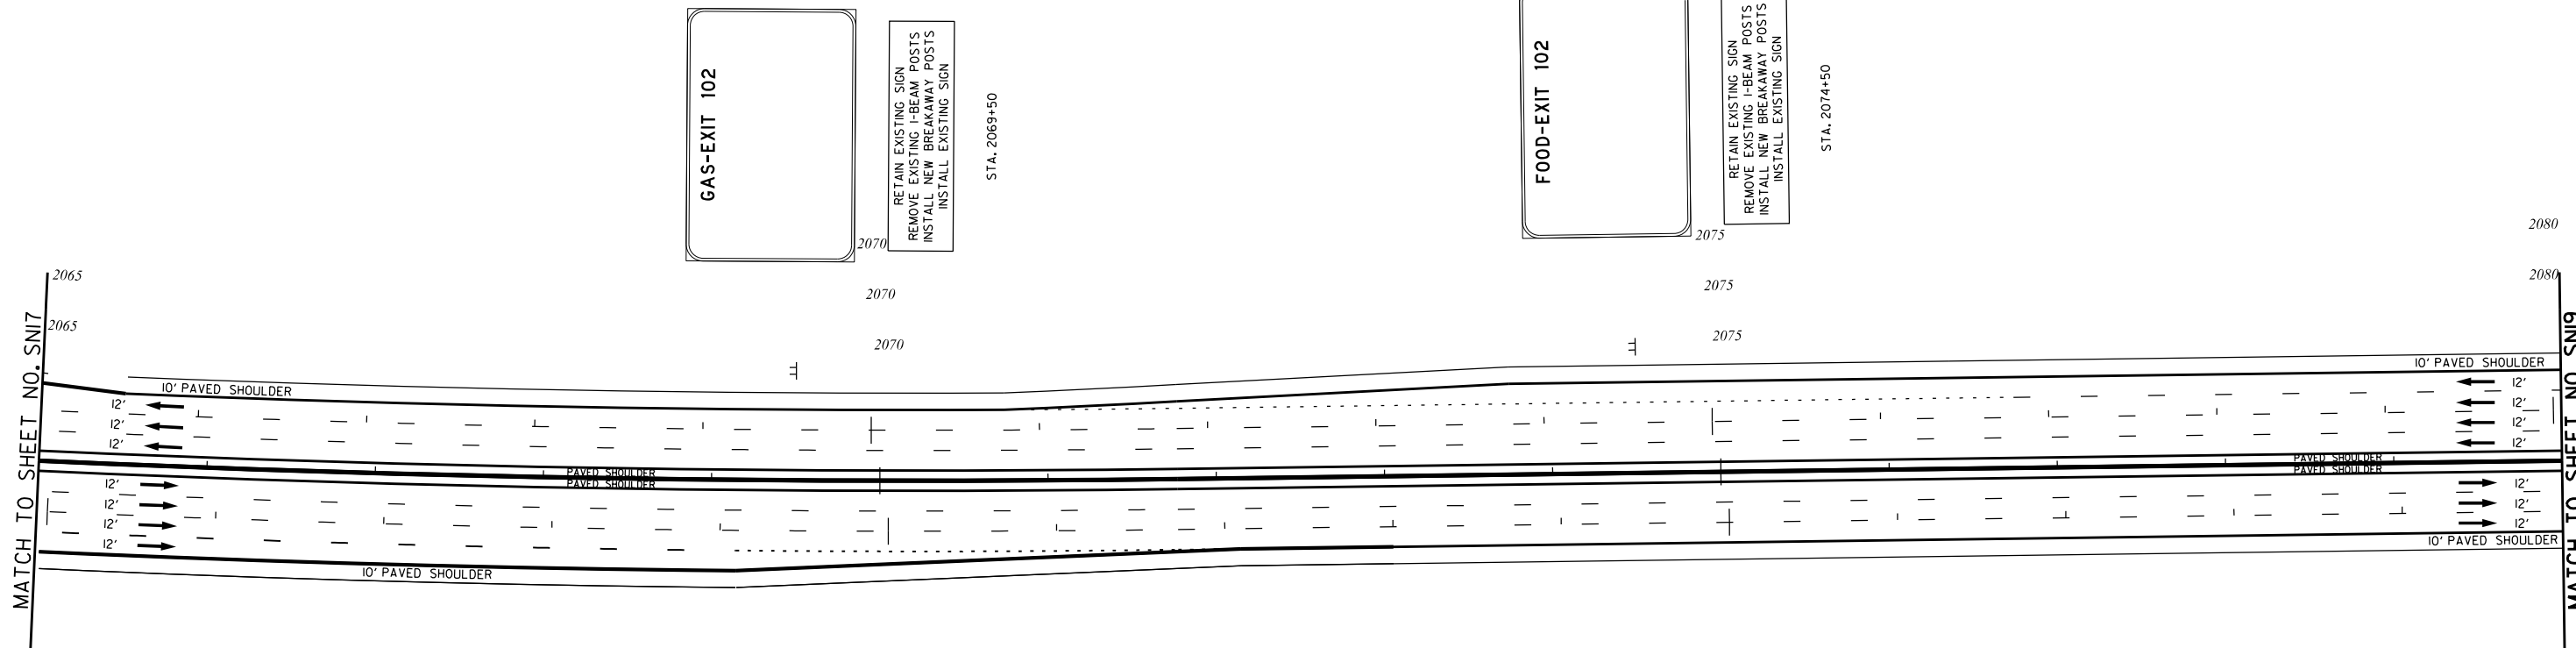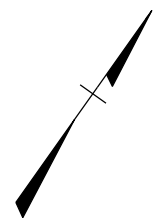



MATCH TO SHEET NO. SN17

MATCH TO SHEET NO. SN19

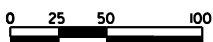

 CIVIL ENGINEERING CONSULTING SERVICES, INC.	 ICA Engineering Inc. 1122 Lady Street, Suite 1100, Columbia, SC 29201	PRELIMINARY PLANS	NOT FOR CONSTRUCTION	4				SOUTH CAROLINA DEPARTMENT OF TRANSPORTATION COLUMBIA, S.C. INTERSTATE 85 IMPROVEMENTS MM 98 TO MM 106 SIGNING PLAN SHEET STA. 2065+00 TO STA. 2080+00
				3				
2								
1								
				REV. NO.	BY	DATE	DESCRIPTION OF REVISION	PLAN SCALE 1" = 50' I-85 DWG. NO.
				TOPO.	DATE			
				DWG.	DATE			

FED. NO.	STATE	COUNTY	PROJECT ID	ROAD/ROUTE NO.	SHEET NO.
3	S.C.	CHEROKEE	P02786	I-85	SN19

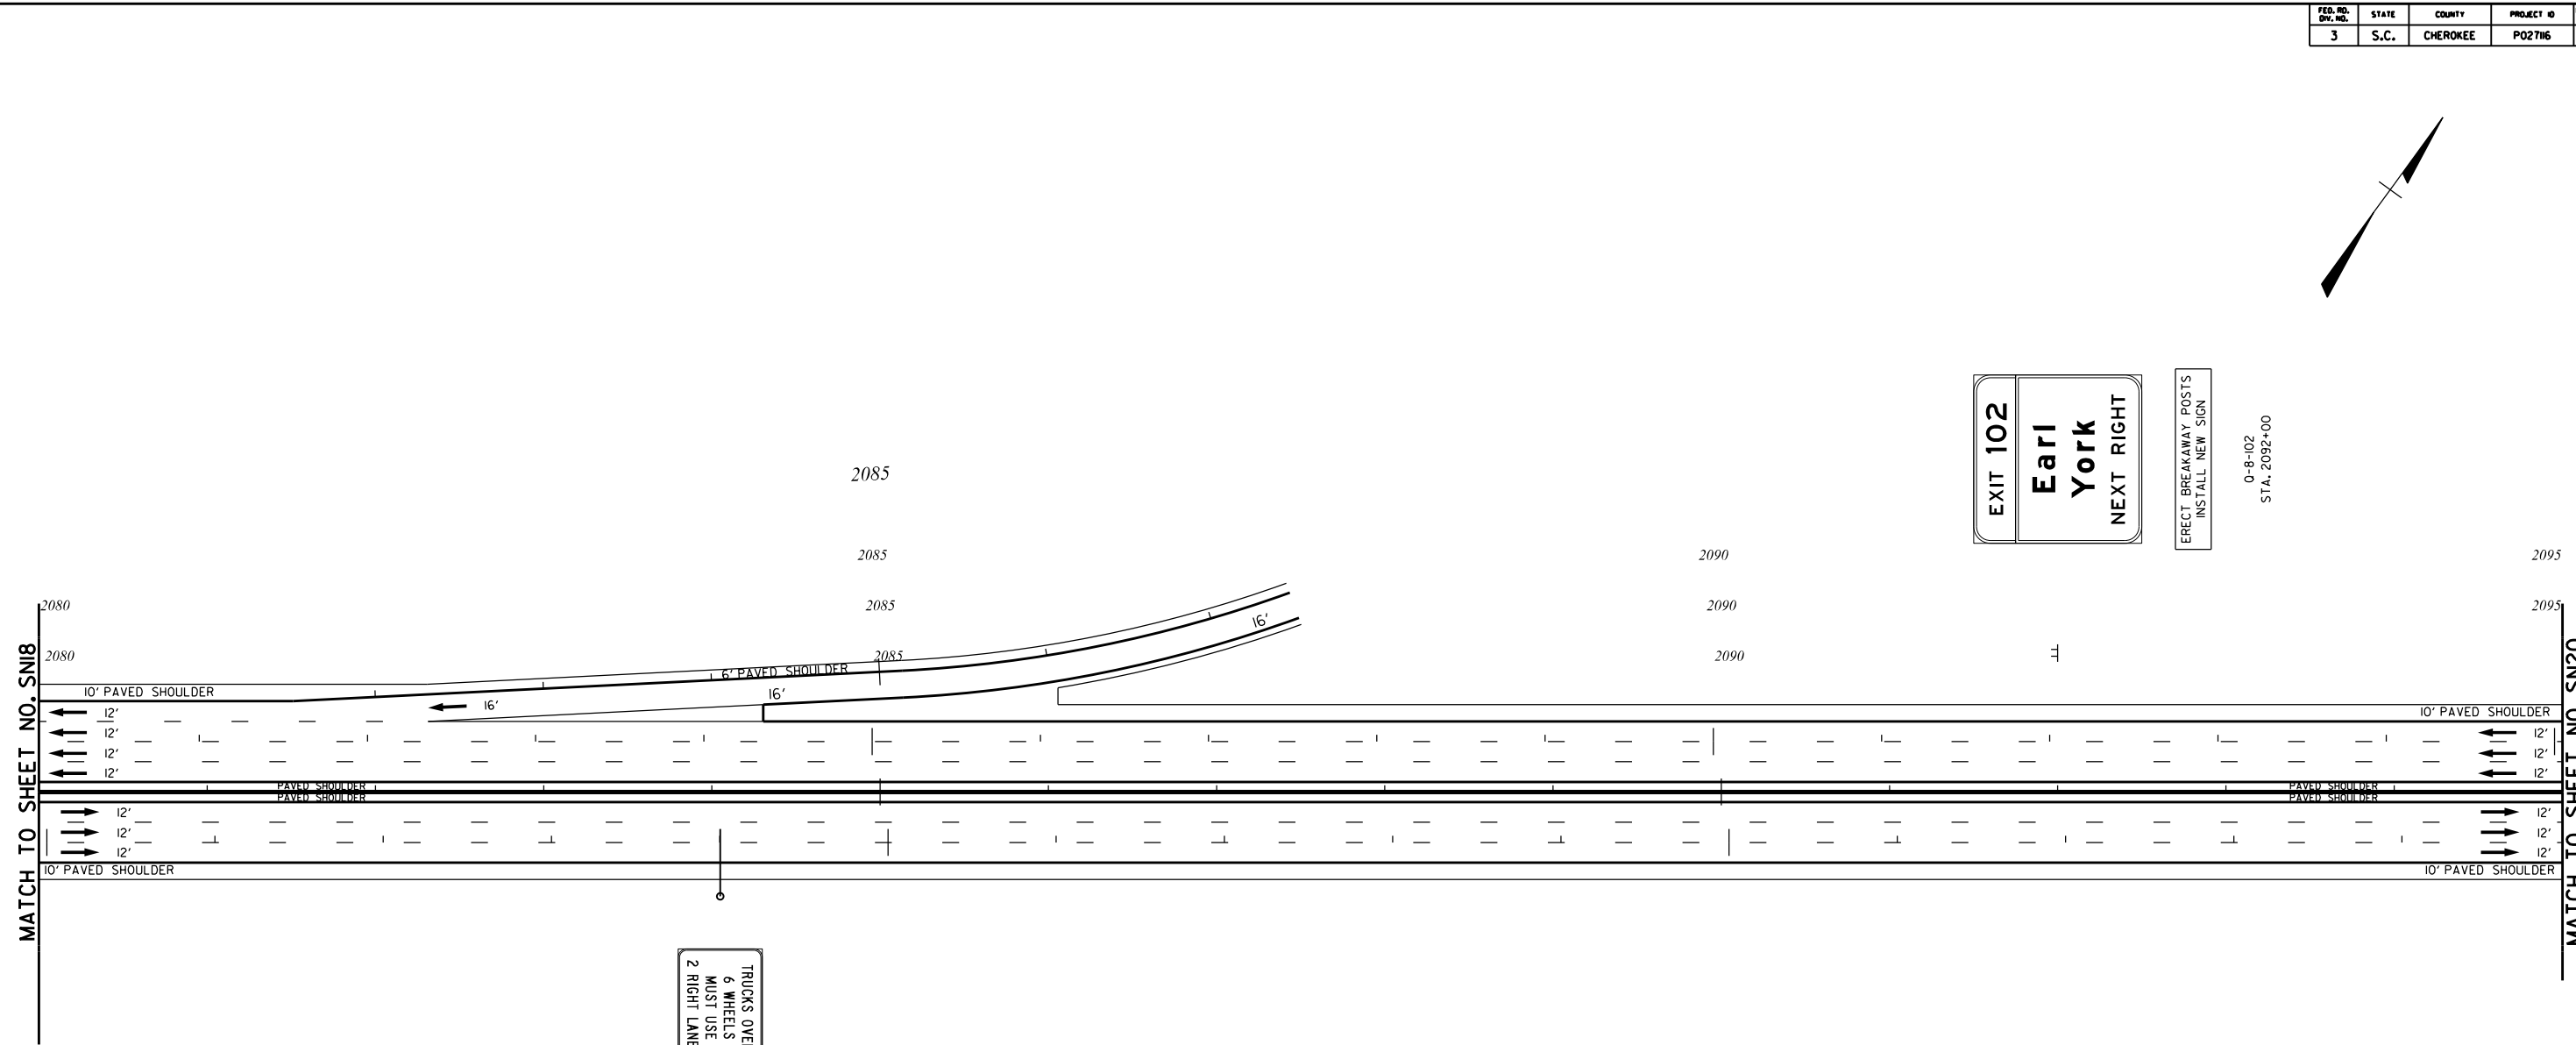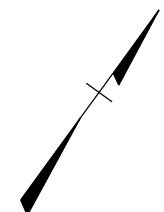

EXIT 102
Earl York
NEXT RIGHT

ERECT BREAKAWAY POSTS
 INSTALL NEW SIGN


0-8-102
 STA. 2092+00



TRUCKS OVER
 6 WHEELS
 MUST USE
 2 RIGHT LANES



ERECT NEW CANTILEVER STRUCTURE
 INSTALL NEW SIGN

04-8-104
 STA. 2084+05

EXIT 104
Tribal Road
1 MILE

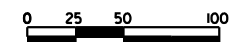


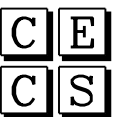 CIVIL ENGINEERING CONSULTING SERVICES, INC.	 ICA Engineering Inc. 1122 Lady Street, Suite 1100, Columbia, SC 29201	PRELIMINARY PLANS NOT FOR CONSTRUCTION	4 3 2 1	_____ _____ _____ _____	_____ _____ _____ _____	_____ _____ _____ _____	_____ _____ _____ _____	SOUTH CAROLINA DEPARTMENT OF TRANSPORTATION COLUMBIA, S.C. INTERSTATE 85 IMPROVEMENTS MM 98 TO MM 106 SIGNING PLAN SHEET STA. 2080+00 TO STA. 2095+00
			TOPO. _____ DATE _____ Dwg. _____ DATE _____ R/W _____ DATE _____	PLAN SCALE 1" = 50'	I-85 Dwg. NO.			

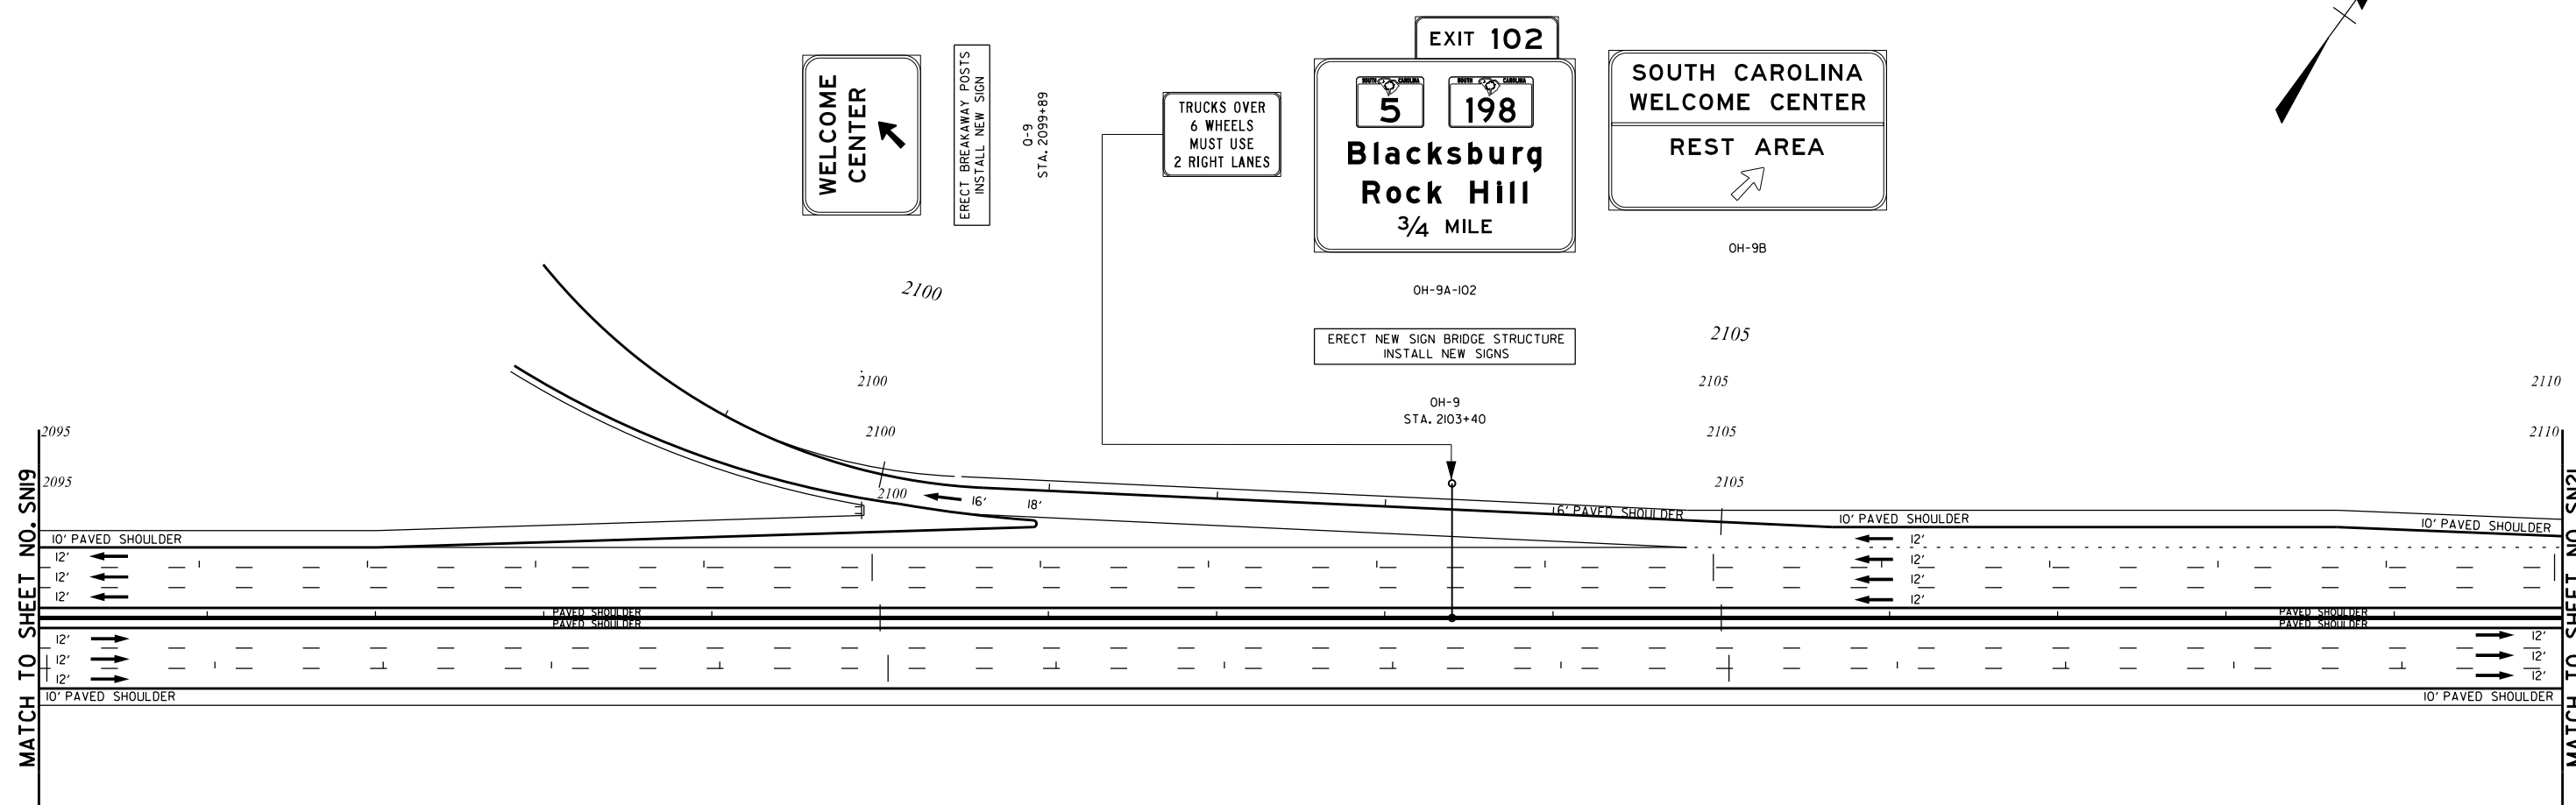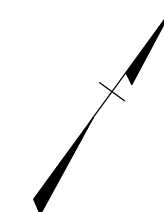





MATCH TO SHEET NO. SN19



MATCH TO SHEET NO. SN21

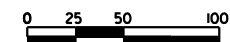

CIVIL ENGINEERING CONSULTING SERVICES, INC.	ICA Engineering Inc. 1122 Lady Street, Suite 1100, Columbia, SC 29201	PRELIMINARY PLANS	NOT FOR CONSTRUCTION	4			SOUTH CAROLINA DEPARTMENT OF TRANSPORTATION COLUMBIA, S.C. INTERSTATE 85 IMPROVEMENTS MM 98 TO MM 106 SIGNING PLAN SHEET STA. 2095+00 TO STA. 2110+00 I-85 DWG. NO.
				3			
				2			
				1			
				TOPO.	DATE		
				DWG.	DATE		PLAN SCALE 1" = 50'
				R/W	DATE		


FED. NO.	STATE	COUNTY	PROJECT ID	ROAD/ROUTE NO.	SHEET NO.
3	S.C.	CHEROKEE	P02786	I-85	SN21

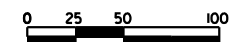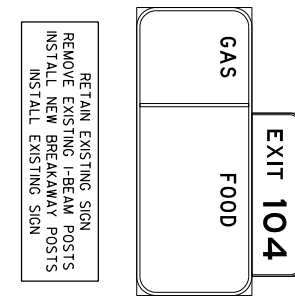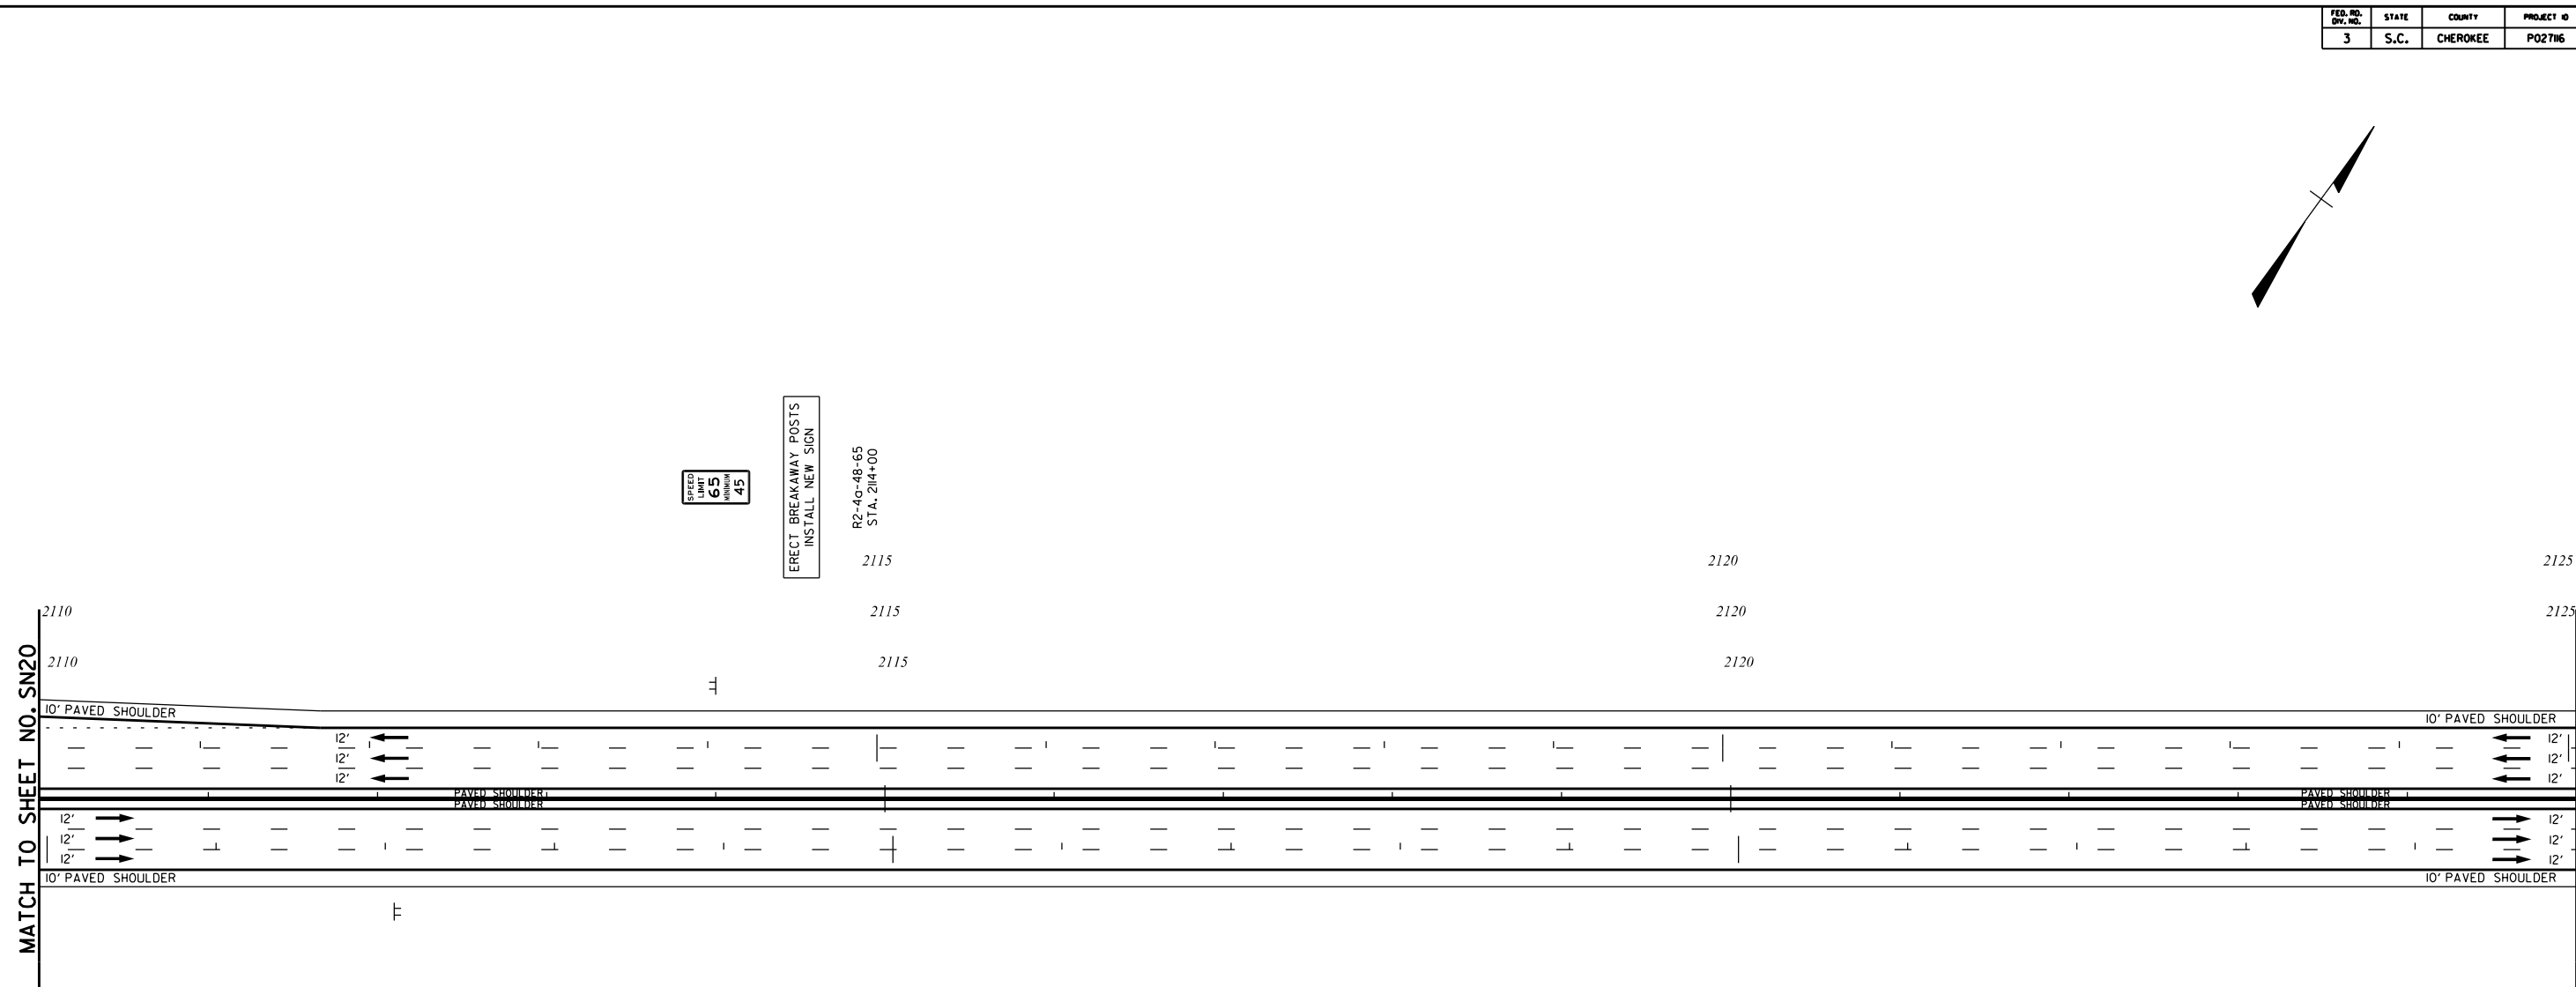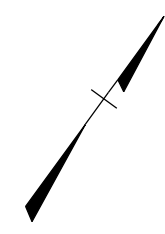

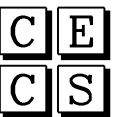 CIVIL ENGINEERING CONSULTING SERVICES, INC.	 ICA Engineering Inc. 1122 Lady Street, Suite 1100, Columbia, SC 29201	PRELIMINARY PLANS	NOT FOR CONSTRUCTION	4 3 2 1				SOUTH CAROLINA DEPARTMENT OF TRANSPORTATION COLUMBIA, S.C. INTERSTATE 85 IMPROVEMENTS MM 98 TO MM 106 SIGNING PLAN SHEET STA. 2110+00 TO STA. 2125+00 I-85
				TOPO. _____ DATE _____ DWG. _____ DATE _____ R/W _____ DATE _____				



5/23/2017 ... \Signing SIGN SHEETS\SN21.dgn



FED. NO.	STATE	COUNTY	PROJECT ID	ROAD/ROUTE NO.	SHEET NO.
3	S.C.	CHEROKEE	P02786	I-85	SN22

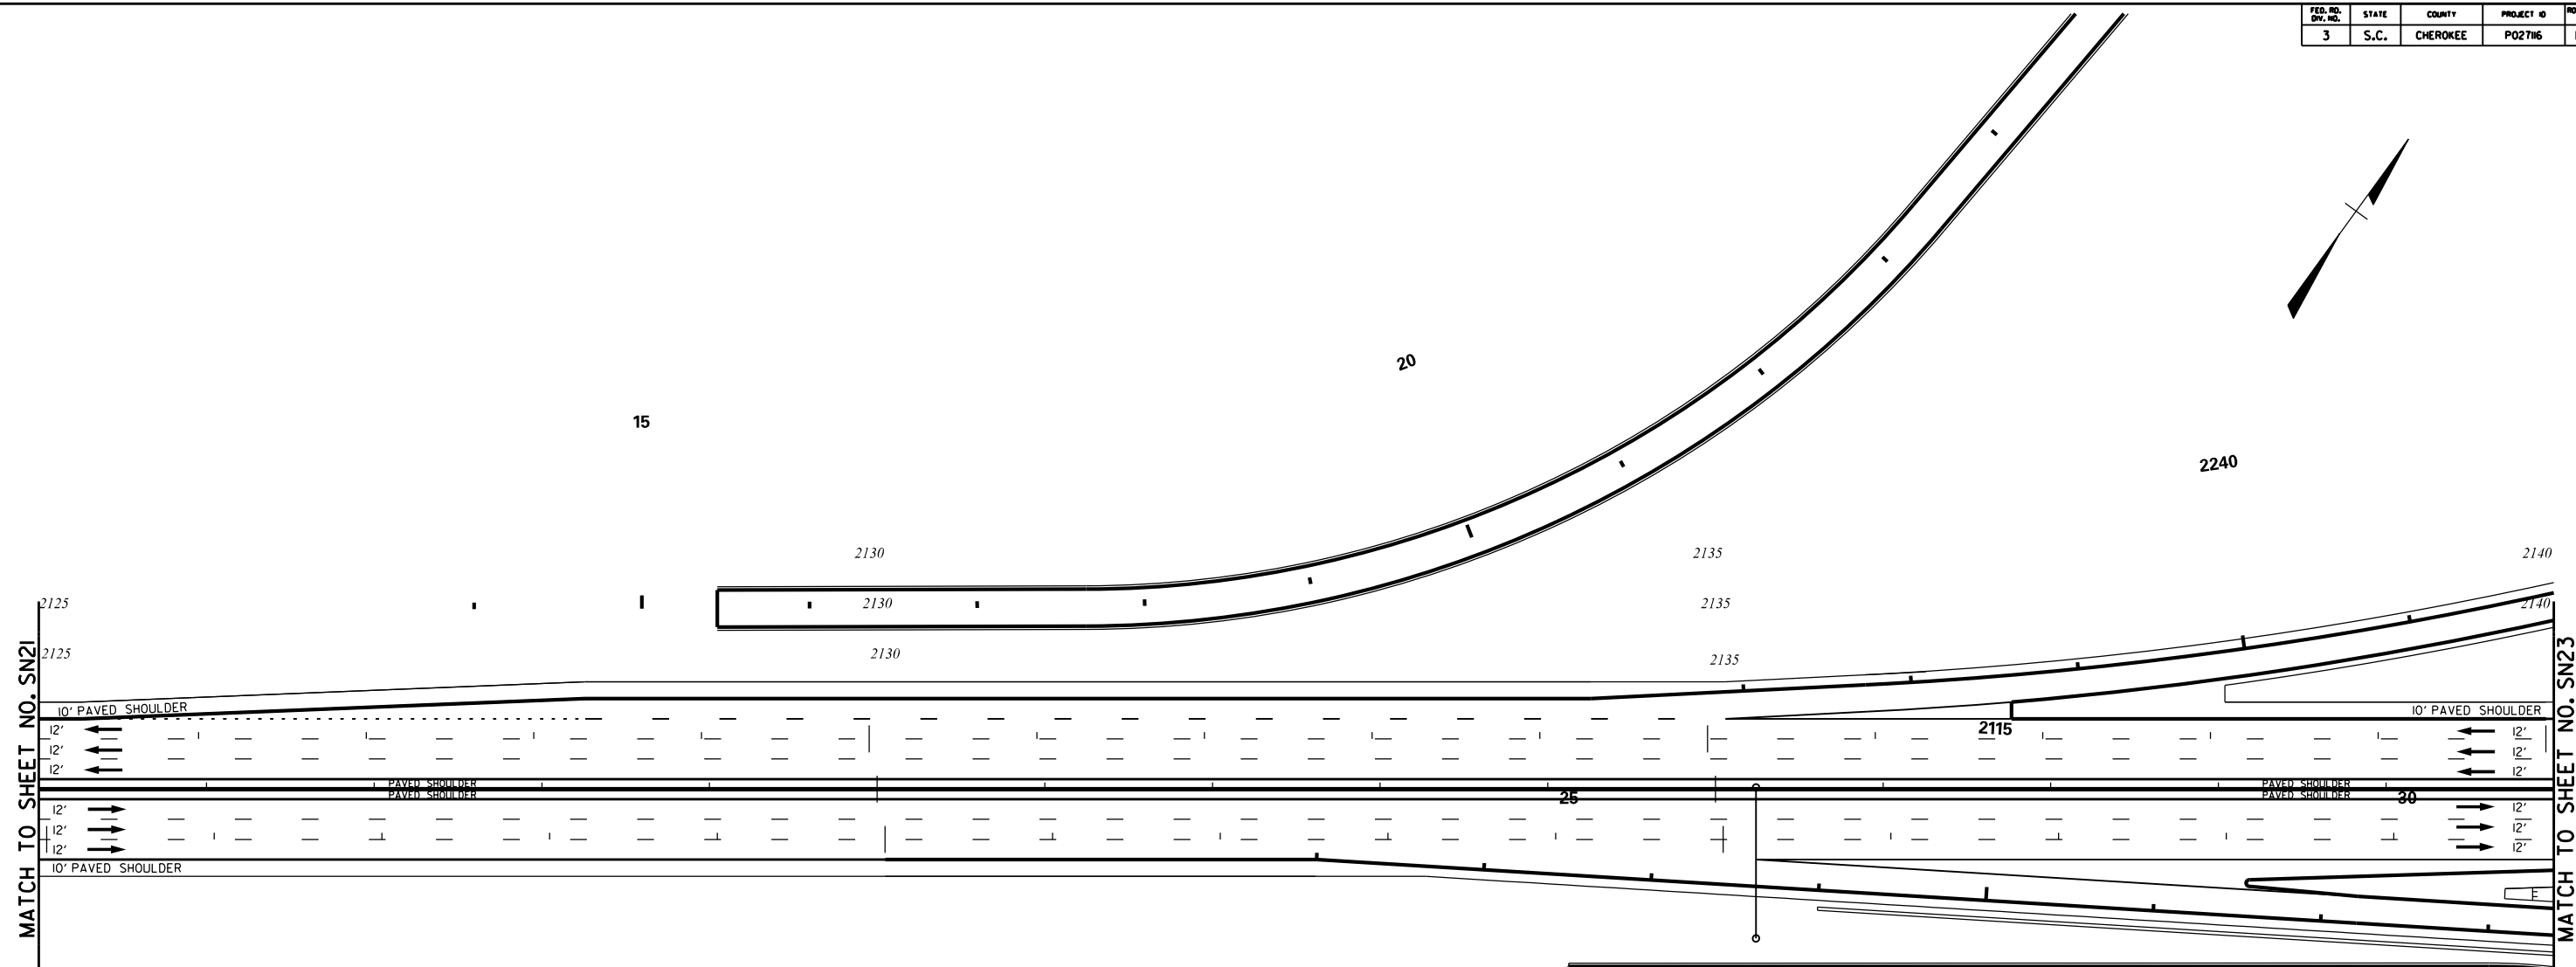

MATCH TO SHEET NO. SN21



MATCH TO SHEET NO. SN23

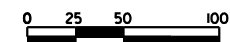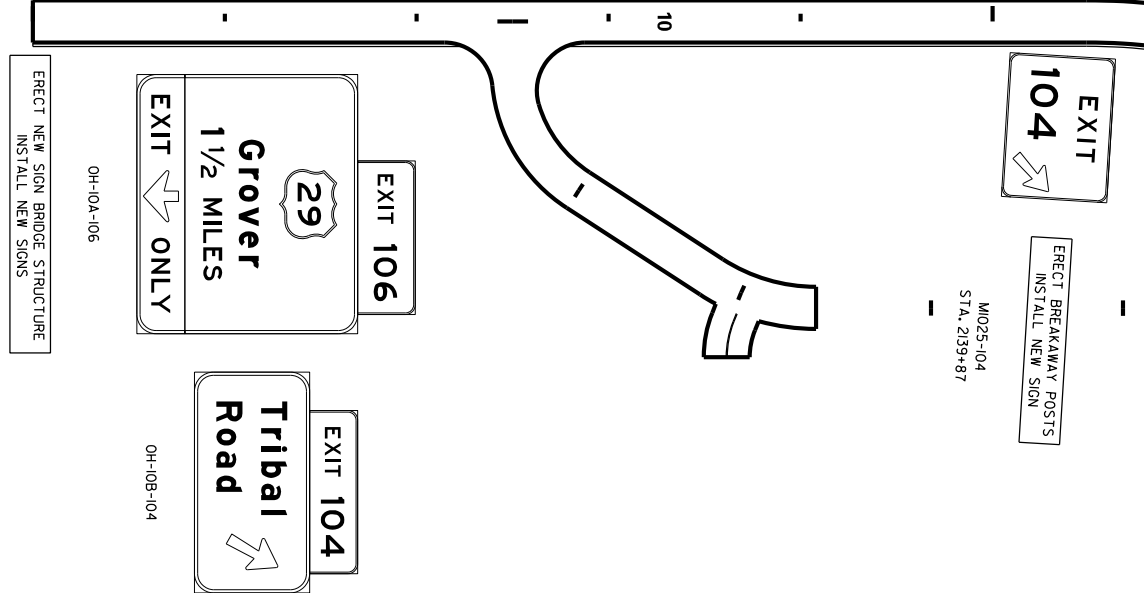

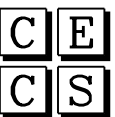 CIVIL ENGINEERING CONSULTING SERVICES, INC.	 ICA Engineering Inc. 1122 Lady Street, Suite 1100, Columbia, SC 29201	PRELIMINARY PLANS	NOT FOR CONSTRUCTION	4			SOUTH CAROLINA DEPARTMENT OF TRANSPORTATION COLUMBIA, S.C. INTERSTATE 85 IMPROVEMENTS MM 98 TO MM 106 SIGNING PLAN SHEET STA. 2125+00 TO STA. 2140+00 I-85 DWG. NO.
				3			
2							
1							
				REV. NO.	BY	DATE	DESCRIPTION OF REVISION
				TOPO.	DATE		
				DWG.	DATE	PLAN SCALE 1" = 50'	
				R/W	DATE		


5/23/2017 ... \Signing SIGN SHEETS\SN22.dgn

FED. NO.	STATE	COUNTY	PROJECT ID	ROAD/ROUTE NO.	SHEET NO.
3	S.C.	CHEROKEE	P02786	I-85	SN23

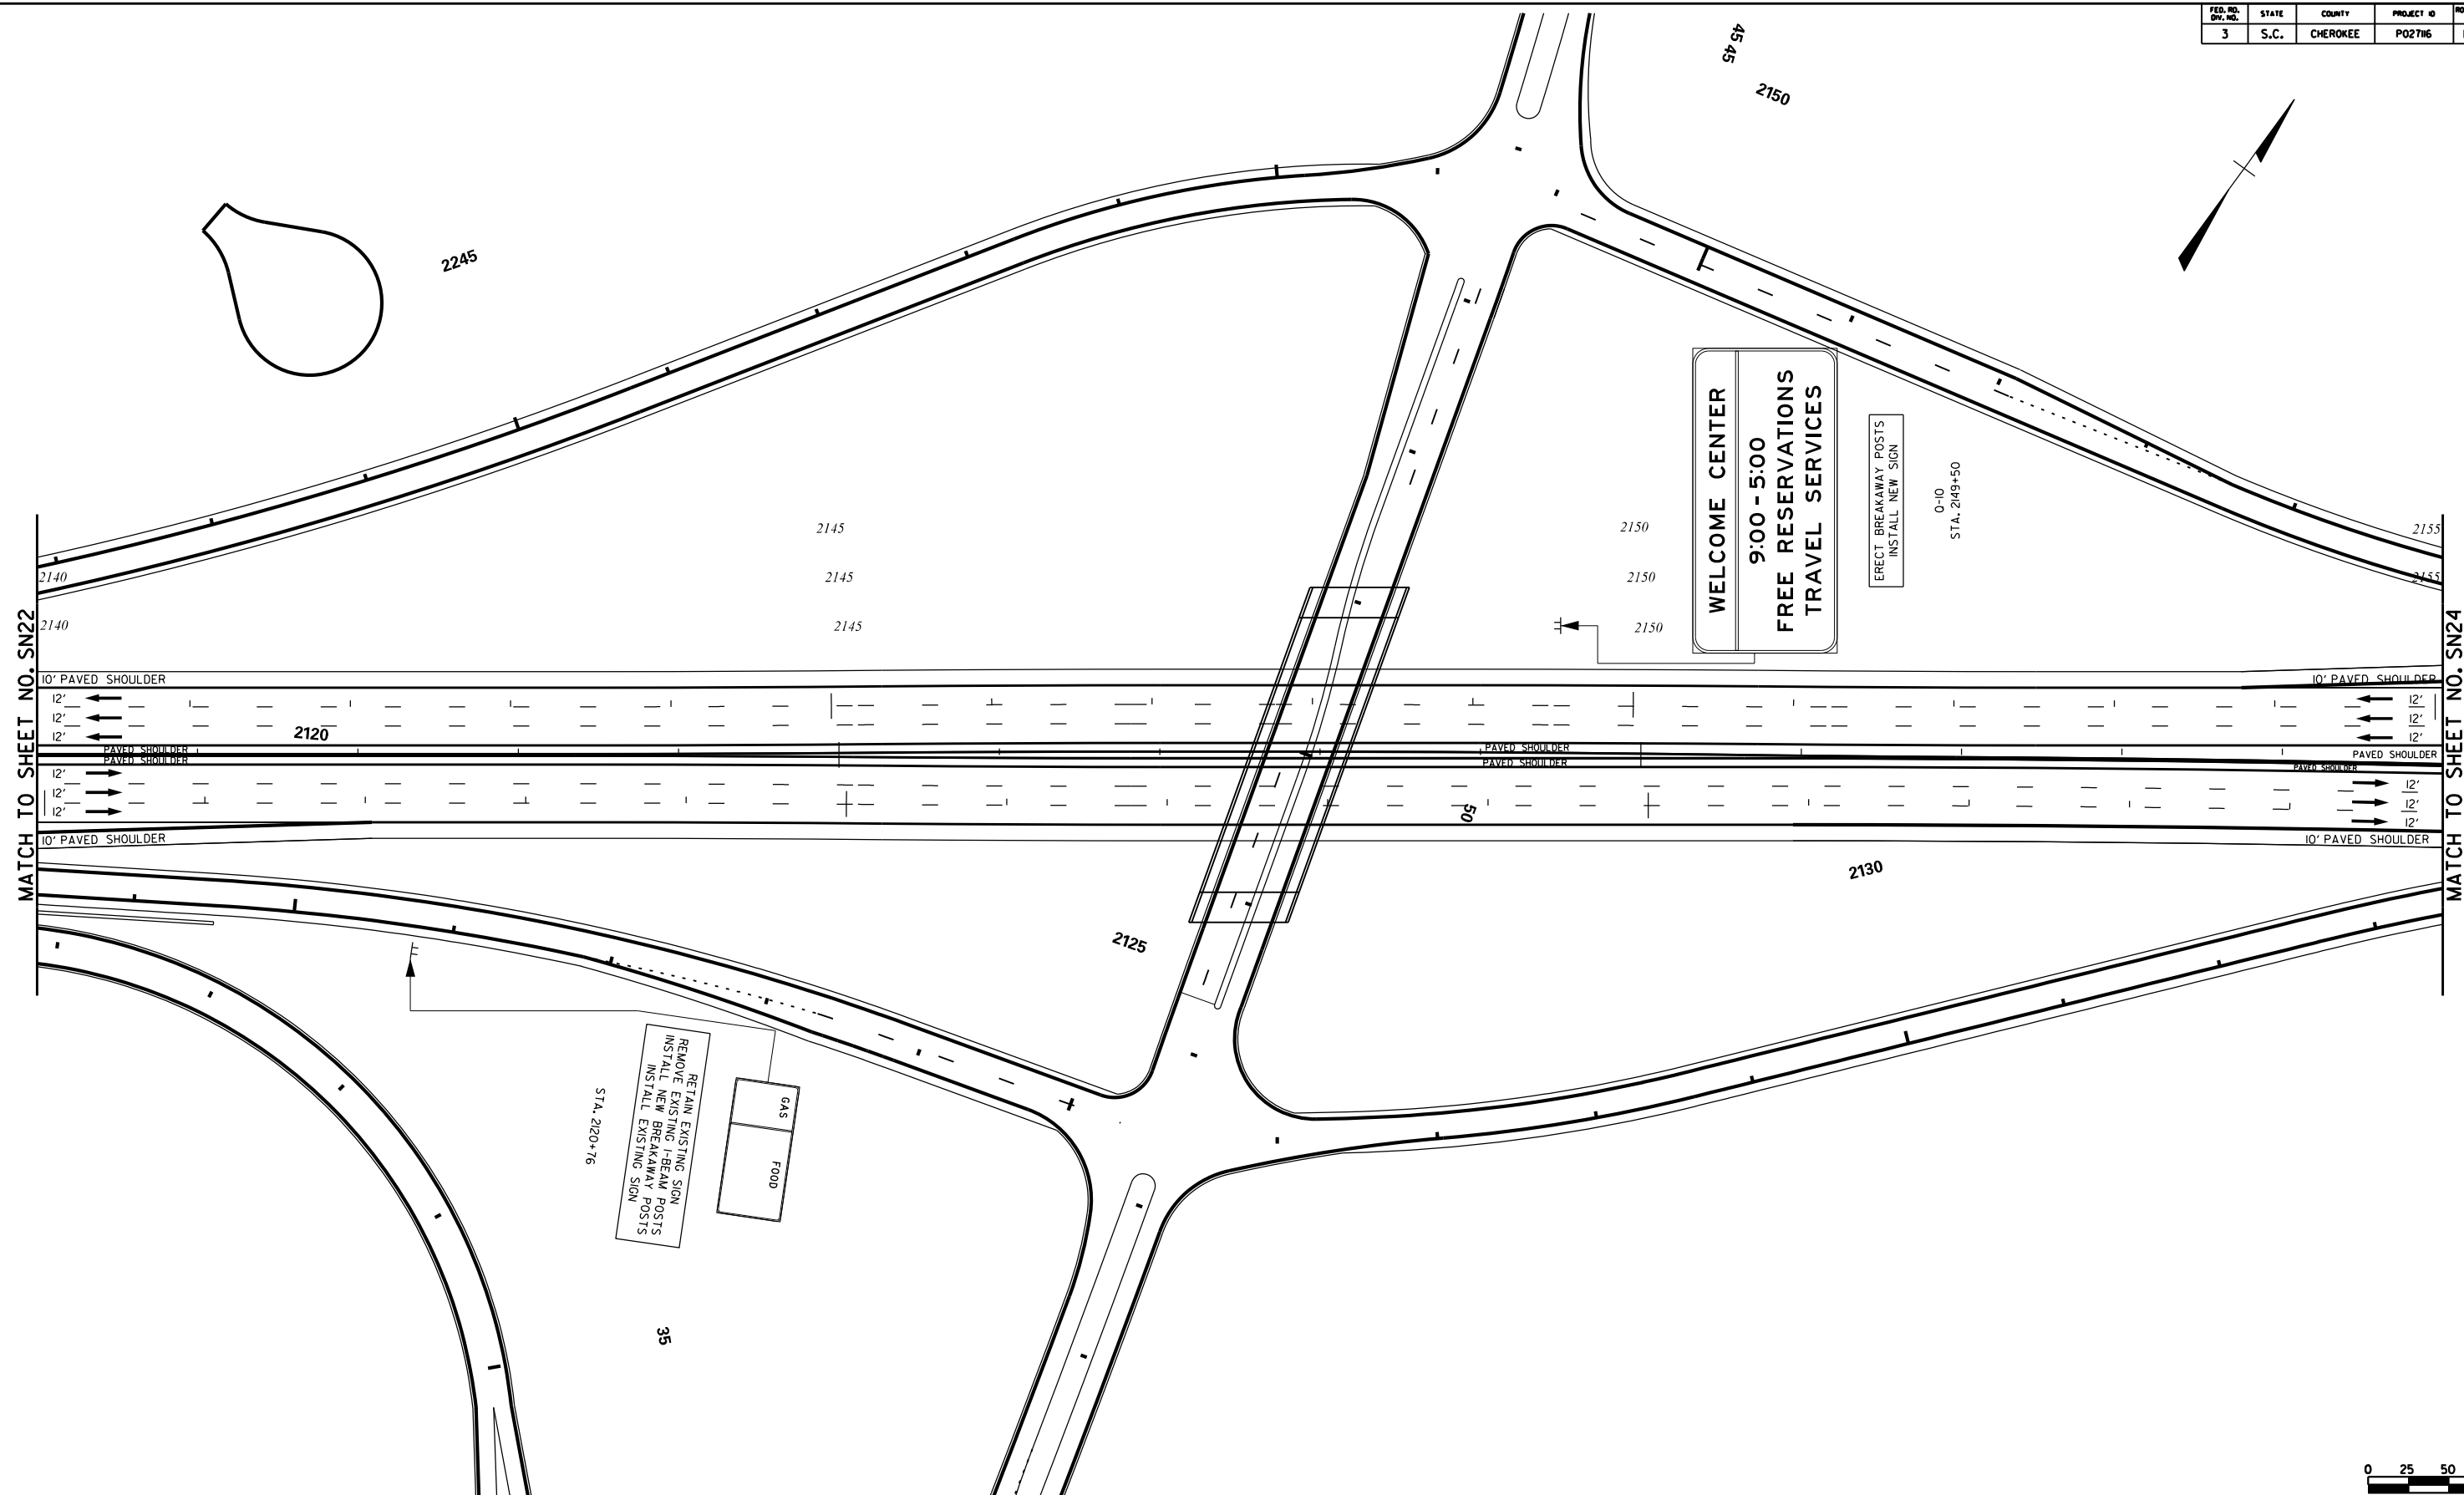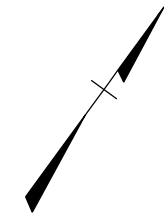


MATCH TO SHEET NO. SN22

MATCH TO SHEET NO. SN24

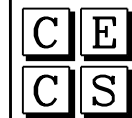

CIVIL ENGINEERING CONSULTING SERVICES, INC.

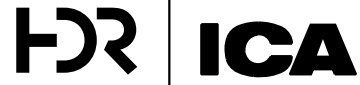

ICA Engineering Inc.
1122 Lady Street, Suite 1100, Columbia, SC 29201

PRELIMINARY PLANS

NOT FOR CONSTRUCTION

4			
3			
2			
1			
REV. NO.	BY	DATE	DESCRIPTION OF REVISION
TOPO.		DATE	
DWG.		DATE	
R/W		DATE	

PLAN SCALE 1" = 50'

SOUTH CAROLINA
DEPARTMENT OF TRANSPORTATION
COLUMBIA, S.C.

INTERSTATE 85 IMPROVEMENTS
MM 98 TO MM 106



SIGNING PLAN SHEET
STA. 2140+00 TO STA. 2155+00

I-85

DWG. NO.

5/23/2017 ... \Signing SIGN SHEETS\SN23.dgn





FED. NO.	STATE	COUNTY	PROJECT ID	ROAD/ROUTE NO.	SHEET NO.
3	S.C.	CHEROKEE	P02786	I-85	SN24

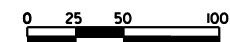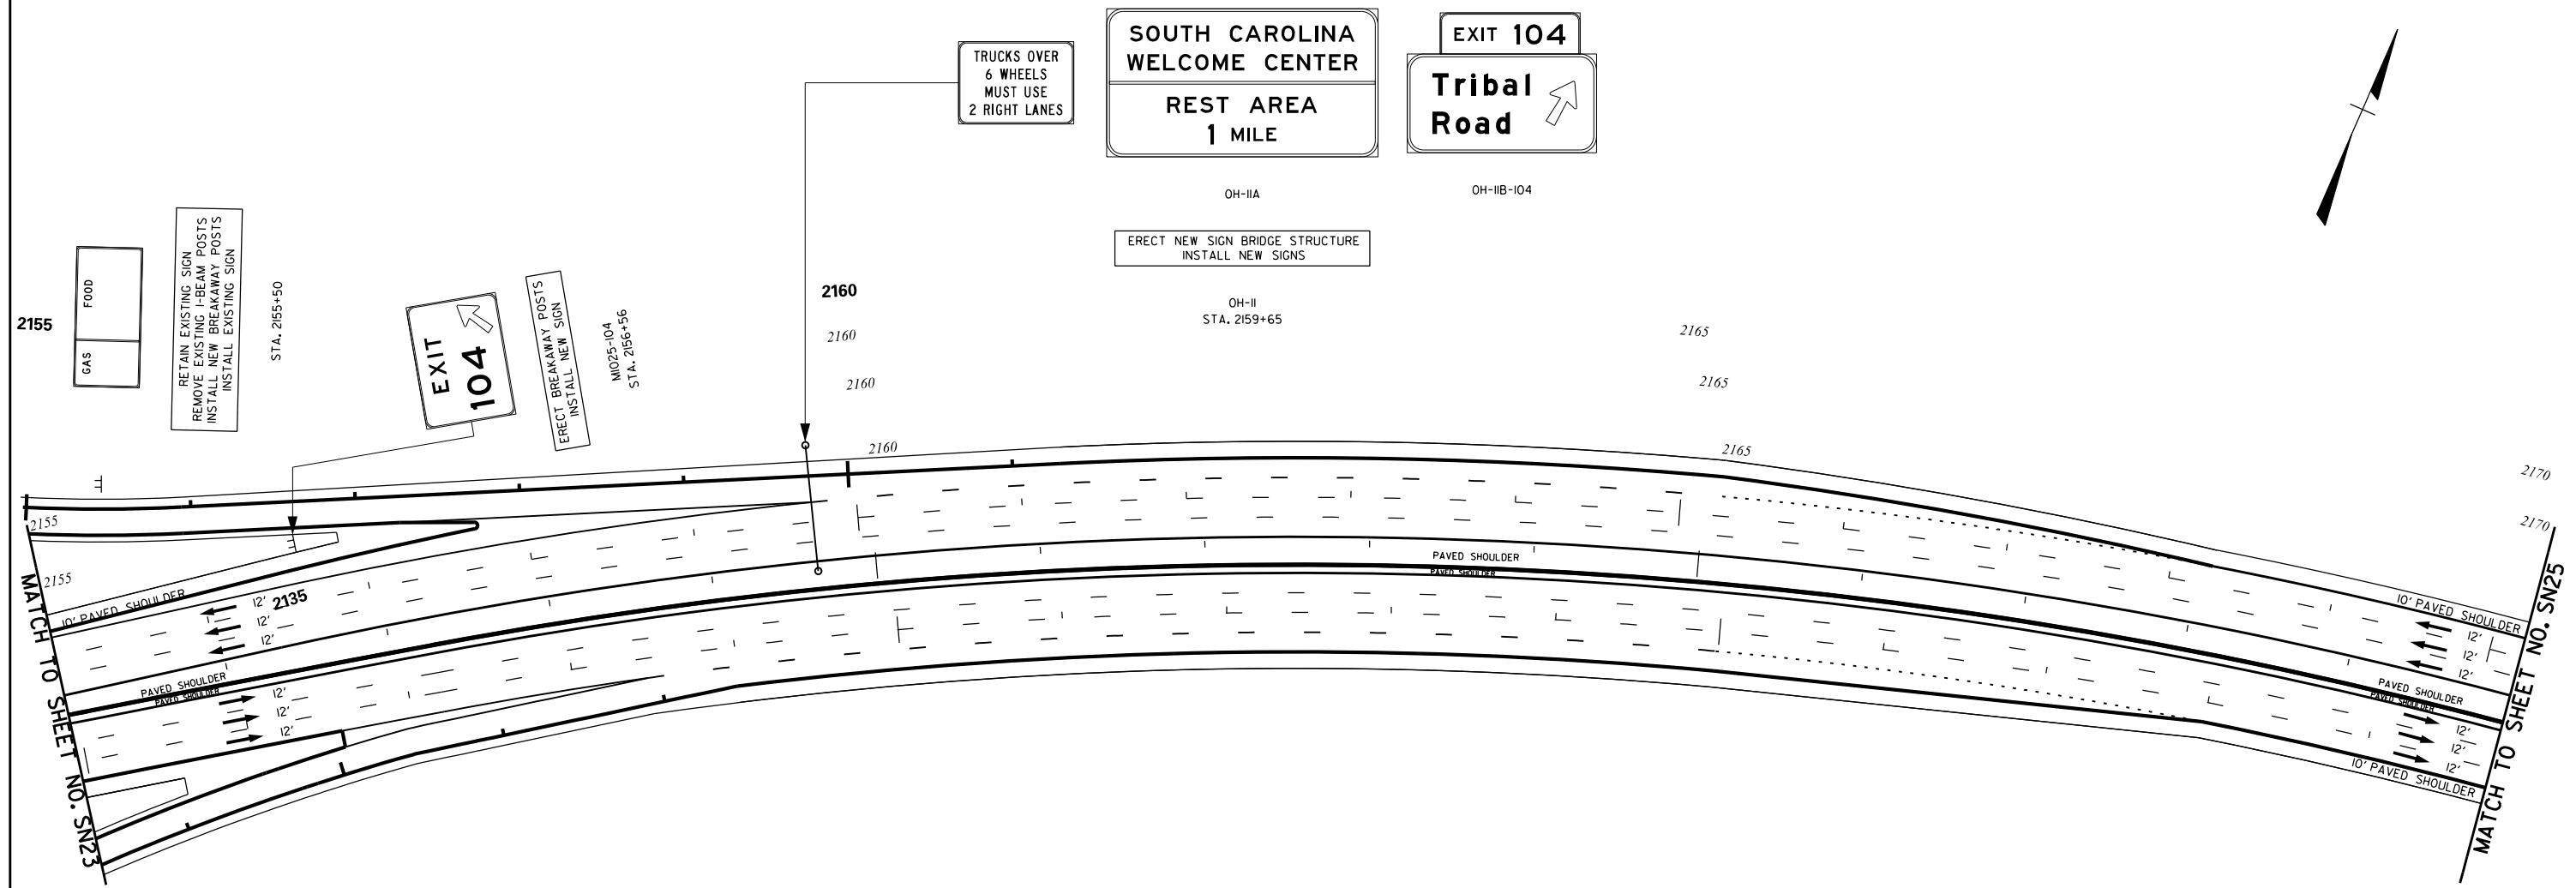

 CIVIL ENGINEERING CONSULTING SERVICES, INC.	 ICA Engineering Inc. 1122 Lady Street, Suite 1100, Columbia, SC 29201	PRELIMINARY PLANS	NOT FOR CONSTRUCTION	4			SOUTH CAROLINA DEPARTMENT OF TRANSPORTATION COLUMBIA, S.C. INTERSTATE 85 IMPROVEMENTS MM 98 TO MM 106 SIGNING PLAN SHEET STA. 2155+00 TO STA. 2170+00 I-85 DWG. NO.
				3			
				2			
				1			
				REV. NO.	BY	DATE	DESCRIPTION OF REVISION
				TOPO.	DATE	PLAN SCALE 1" = 50'	
				DWG.	DATE		
				R/W	DATE		

5/23/2017 ... \Signing SIGN SHEETS\SN24.dgn




FED. NO.	STATE	COUNTY	PROJECT ID	ROAD/ROUTE NO.	SHEET NO.
3	S.C.	CHEROKEE	P02706	I-85	SN25

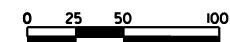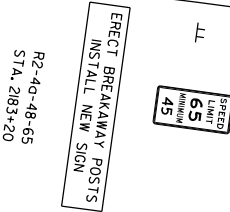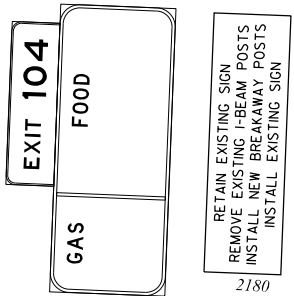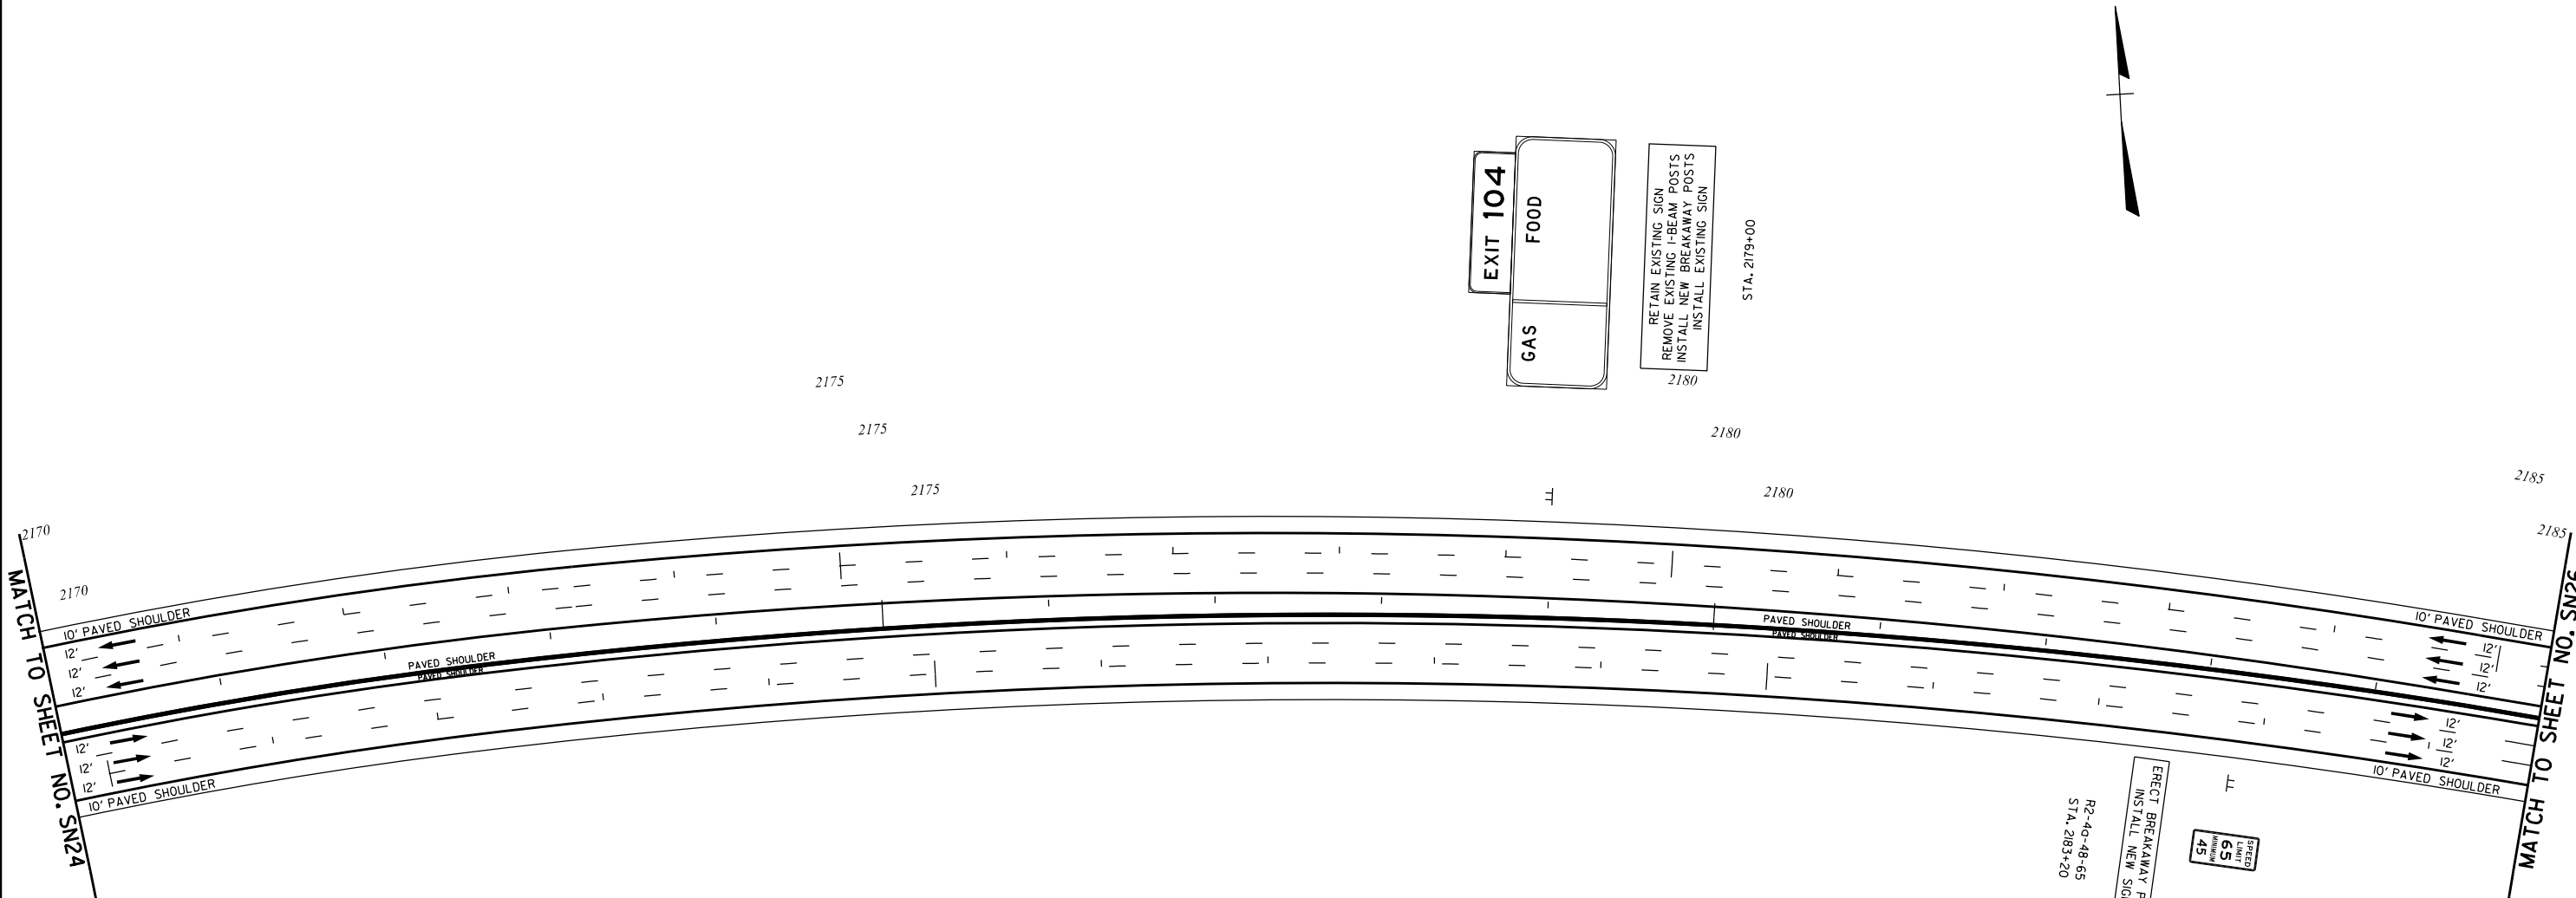

5/23/2017 ...\\signing\sign sheets\sn25.dgn



 CIVIL ENGINEERING CONSULTING SERVICES, INC.	 ICA Engineering Inc. 1122 Lady Street, Suite 1100, Columbia, SC 29201	PRELIMINARY PLANS	NOT FOR CONSTRUCTION	4			SOUTH CAROLINA DEPARTMENT OF TRANSPORTATION COLUMBIA, S.C. INTERSTATE 85 IMPROVEMENTS MM 98 TO MM 106 SIGNING PLAN SHEET STA. 2170+00 TO STA. 2185+00 I-85 DWG. NO.
				3			
				2			
				1			
				TOPO.	DATE		
				DWG.	DATE		PLAN SCALE 1" = 50'
				R/W	DATE		



FED. PROJ. NO.	STATE	COUNTY	PROJECT ID	ROAD/ROUTE NO.	SHEET NO.
3	S.C.	CHEROKEE	P02706	I-85	SN26

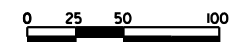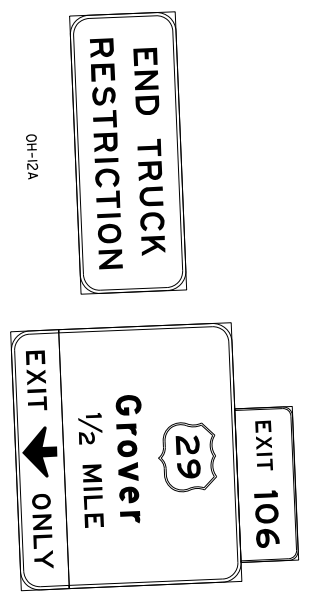
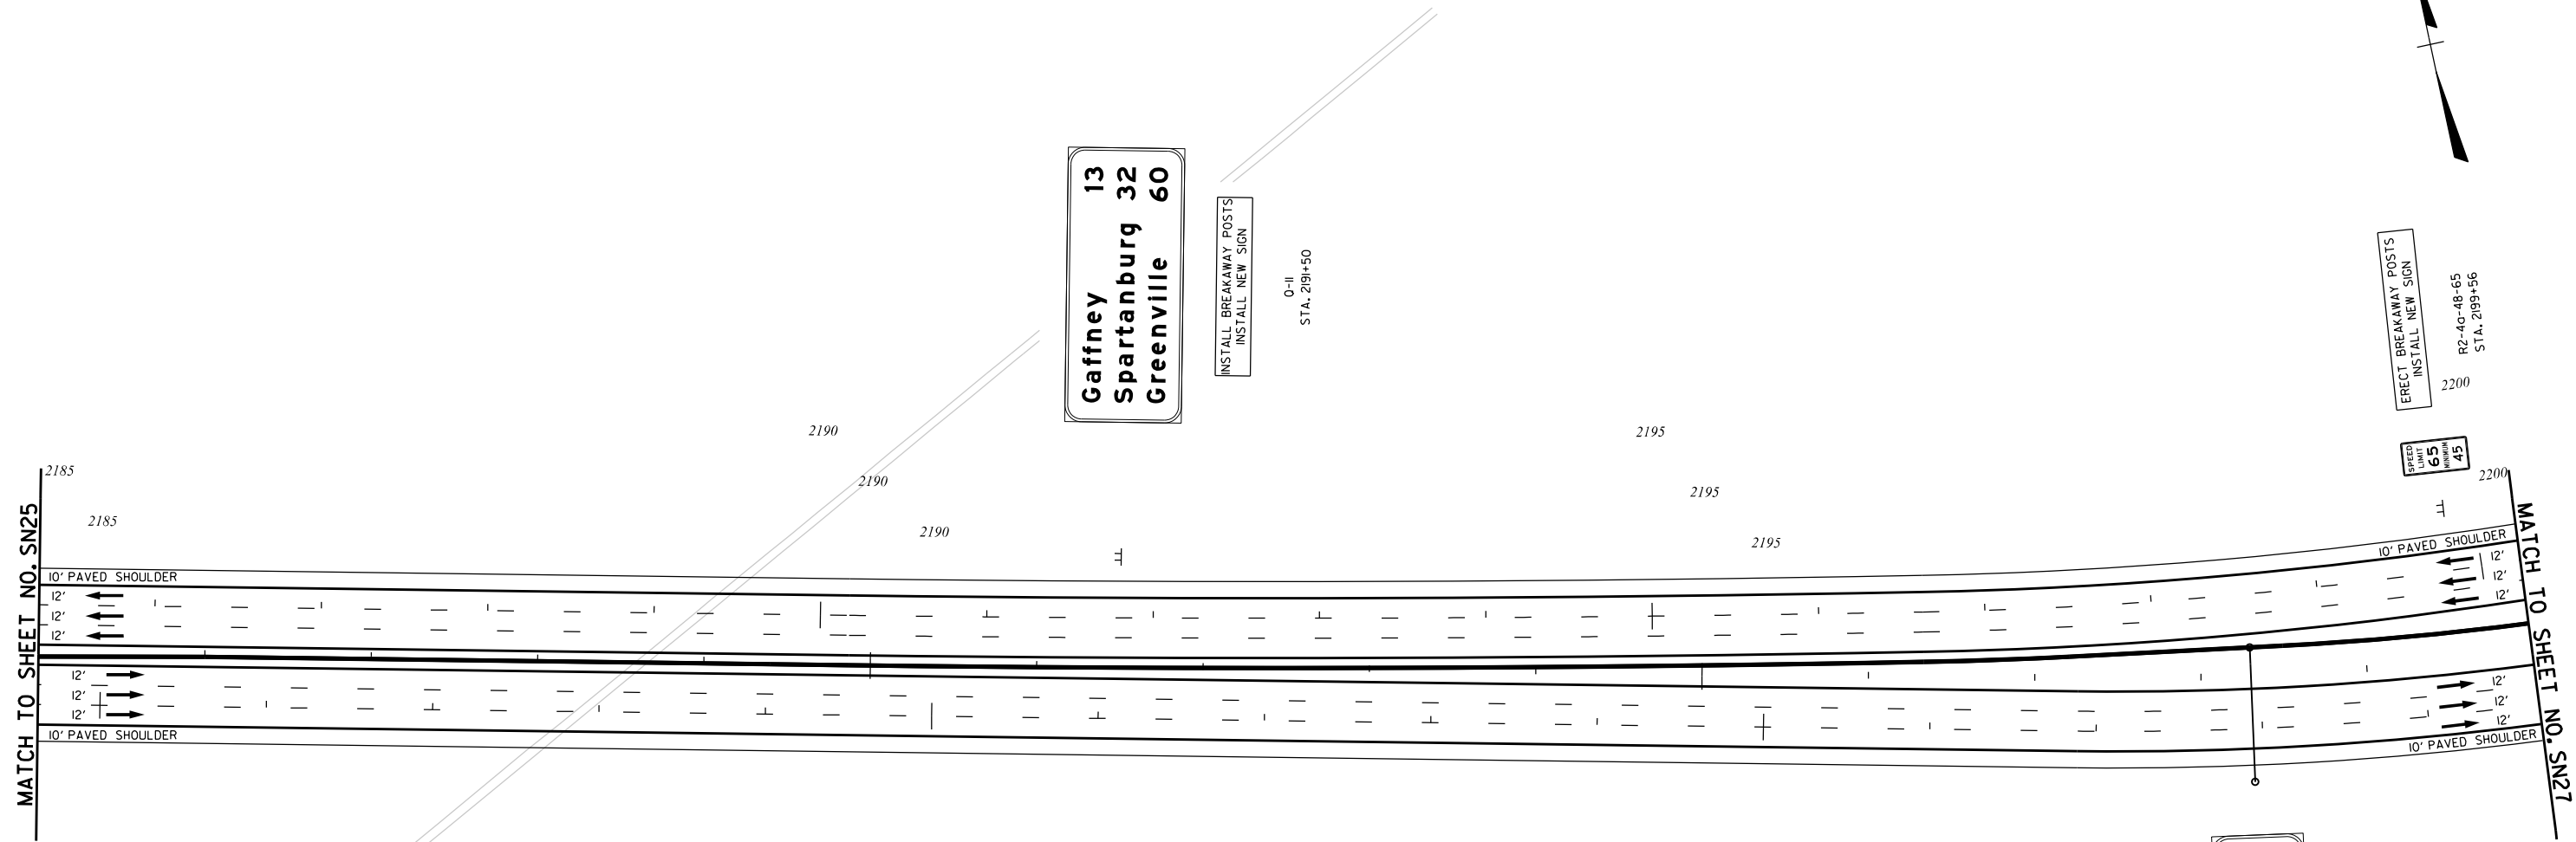


 CIVIL ENGINEERING CONSULTING SERVICES, INC.	 ICA	PRELIMINARY PLANS	NOT FOR CONSTRUCTION	4				SOUTH CAROLINA DEPARTMENT OF TRANSPORTATION COLUMBIA, S.C. INTERSTATE 85 IMPROVEMENTS MM 98 TO MM 106 SIGNING PLAN SHEET STA. 2185+00 TO STA. 2200+00 I-85 DWG. NO.
				3				
2								
1								
REV. NO.	BY	DATE	DESCRIPTION OF REVISION					
TOPO.		DATE		PLAN SCALE 1" = 50'				
DWG.		DATE						
R/W		DATE						

5/23/2017 ... \Signing SIGN SHEETS\SN26.dgn



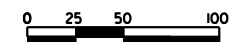
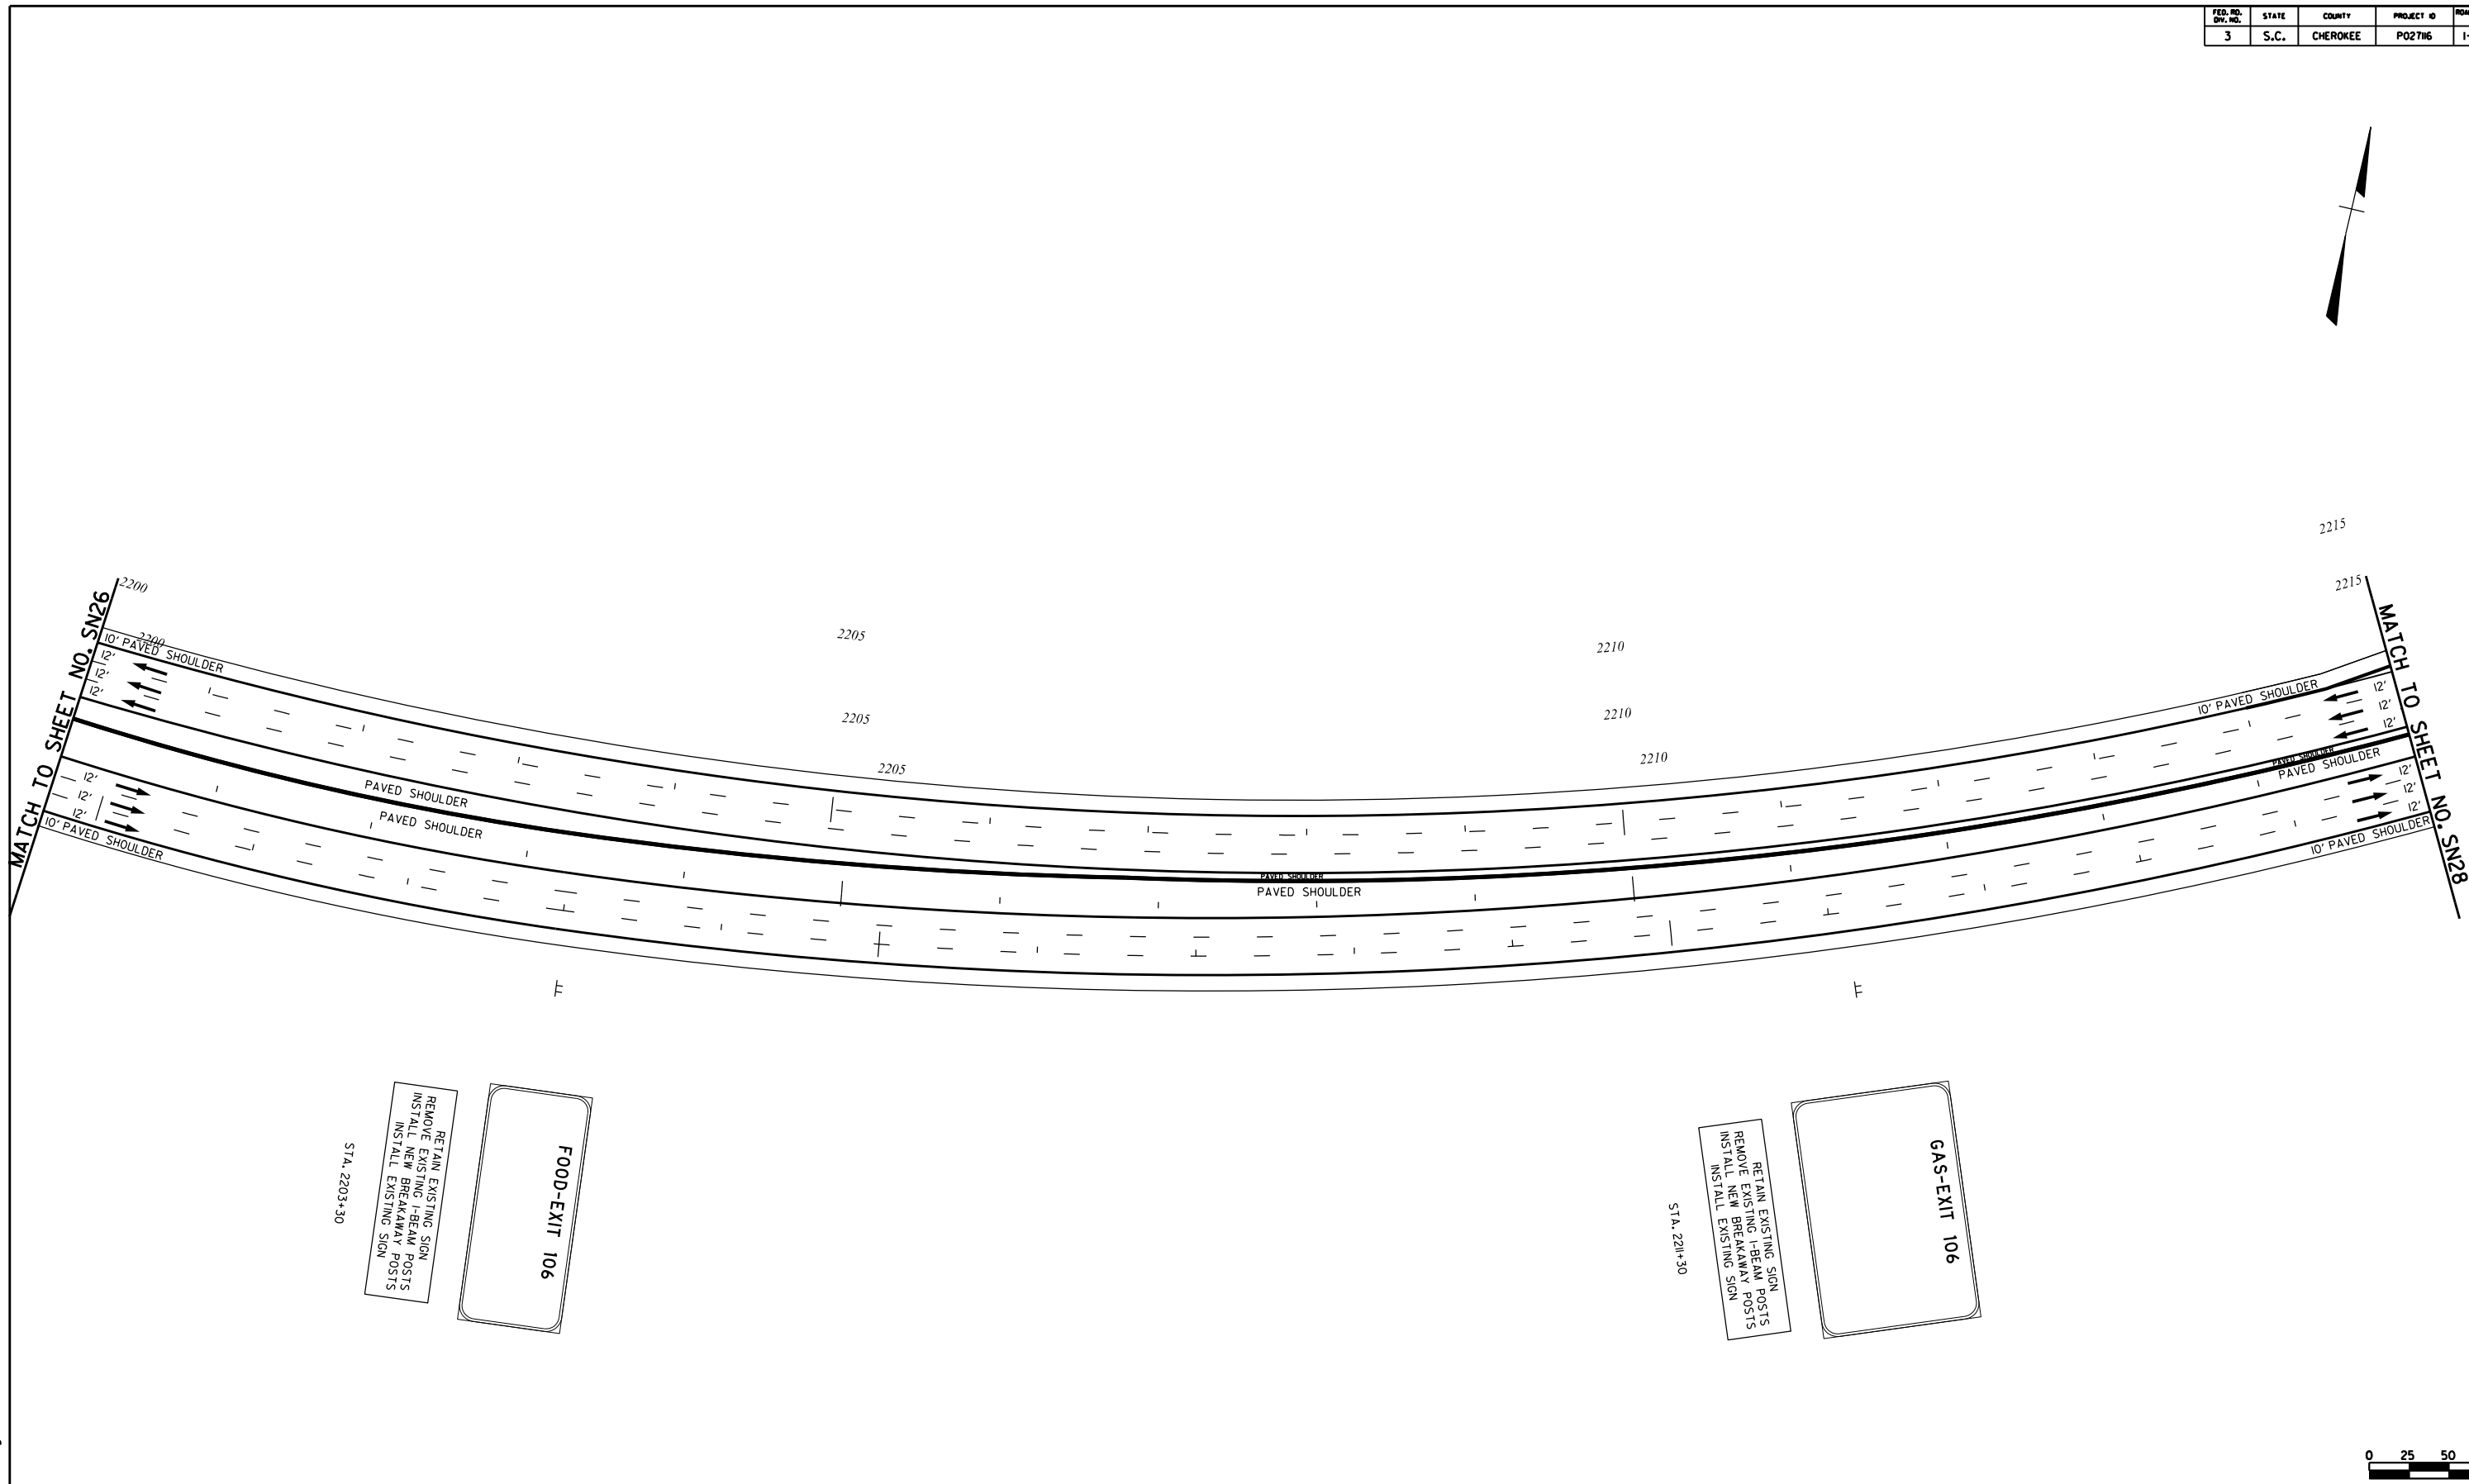


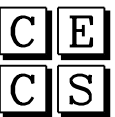 CIVIL ENGINEERING CONSULTING SERVICES, INC.	 ICA Engineering Inc. 1122 Lady Street, Suite 1100, Columbia, SC 29201	PRELIMINARY PLANS NOT FOR CONSTRUCTION	4 3 2 1	_____ _____ _____ _____	_____ _____ _____ _____	_____ _____ _____ _____	SOUTH CAROLINA DEPARTMENT OF TRANSPORTATION COLUMBIA, S.C. INTERSTATE 85 IMPROVEMENTS MM 98 TO MM 106 SIGNING PLAN SHEET STA. 2200+00 TO STA. 2215+00
			TOPO. _____ DATE _____ DWG. _____ DATE _____ R/W _____ DATE _____	PLAN SCALE 1" = 50'	REV. NO. BY DATE DESCRIPTION OF REVISION	I-85 DWG. NO.	

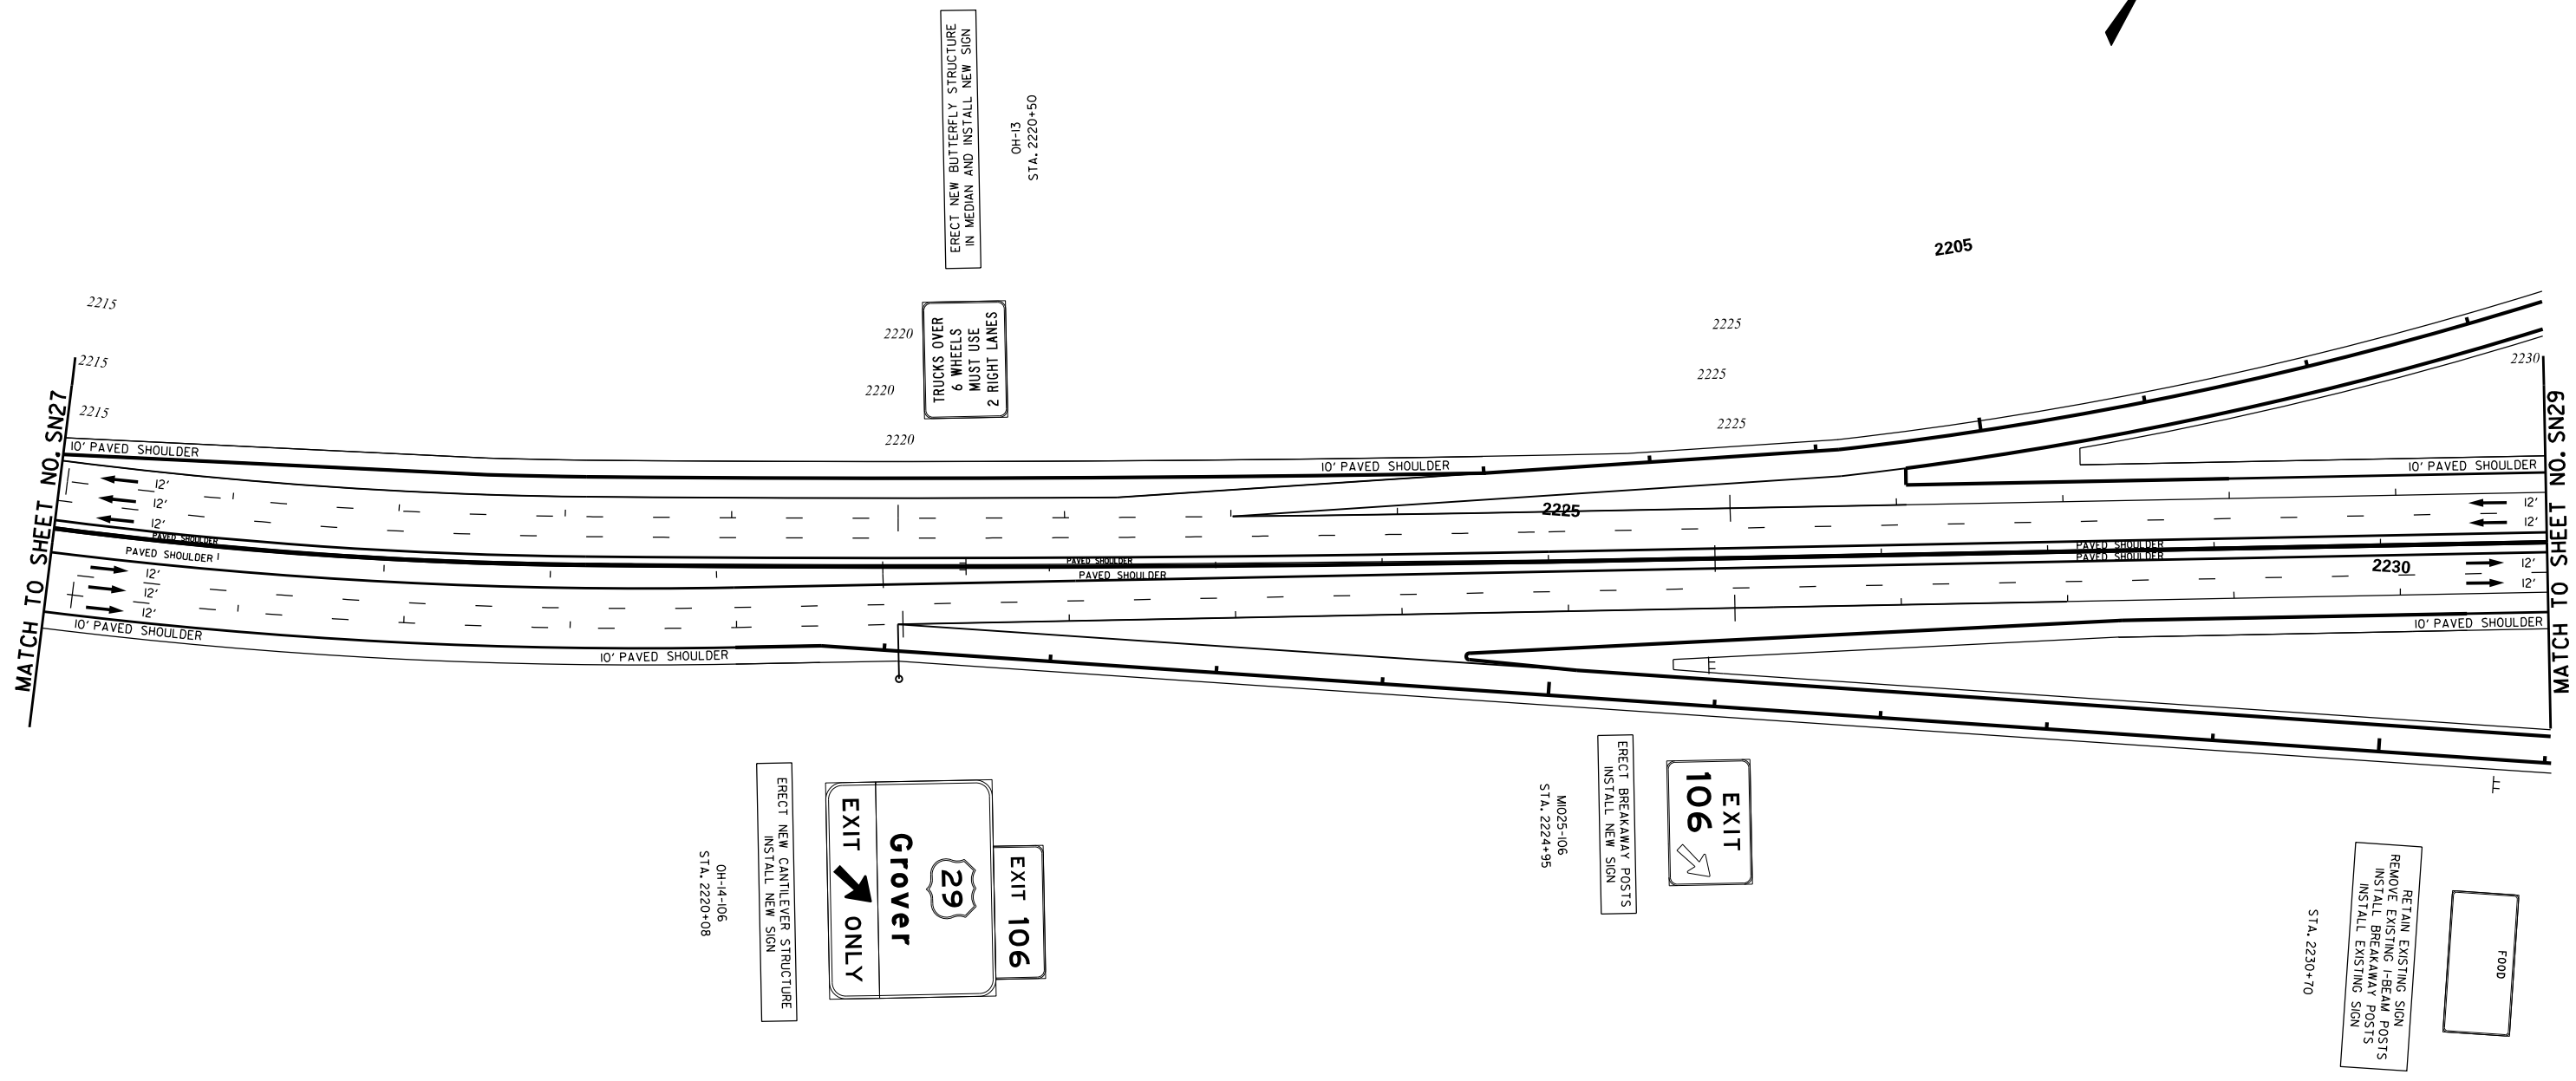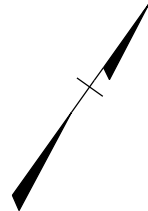

MATCH TO SHEET NO. SN27

MATCH TO SHEET NO. SN29

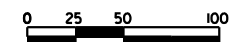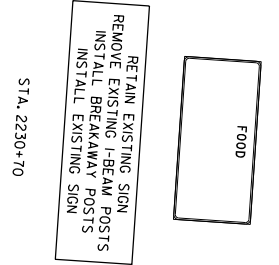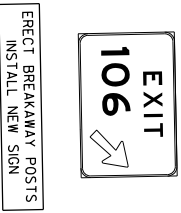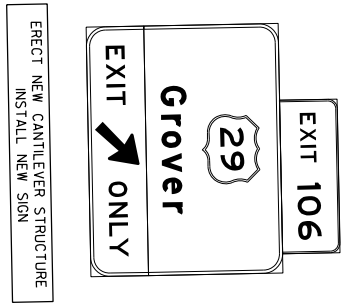

C E
C S

CIVIL ENGINEERING CONSULTING SERVICES, INC.

HR ICA

ICA Engineering Inc.
1122 Lady Street, Suite 1100, Columbia, SC 29201

PRELIMINARY PLANS

NOT FOR CONSTRUCTION

4			
3			
2			
1			
REV. NO.	BY	DATE	DESCRIPTION OF REVISION
TOPO.		DATE	
DWG.		DATE	
R/W		DATE	


PLAN SCALE 1" = 50'

SOUTH CAROLINA DEPARTMENT OF TRANSPORTATION COLUMBIA, S.C.

INTERSTATE 85 IMPROVEMENTS MM 98 TO MM 106

SIGNING PLAN SHEET STA. 2215+00 TO STA. 2230+00

I-85 DWG. NO.

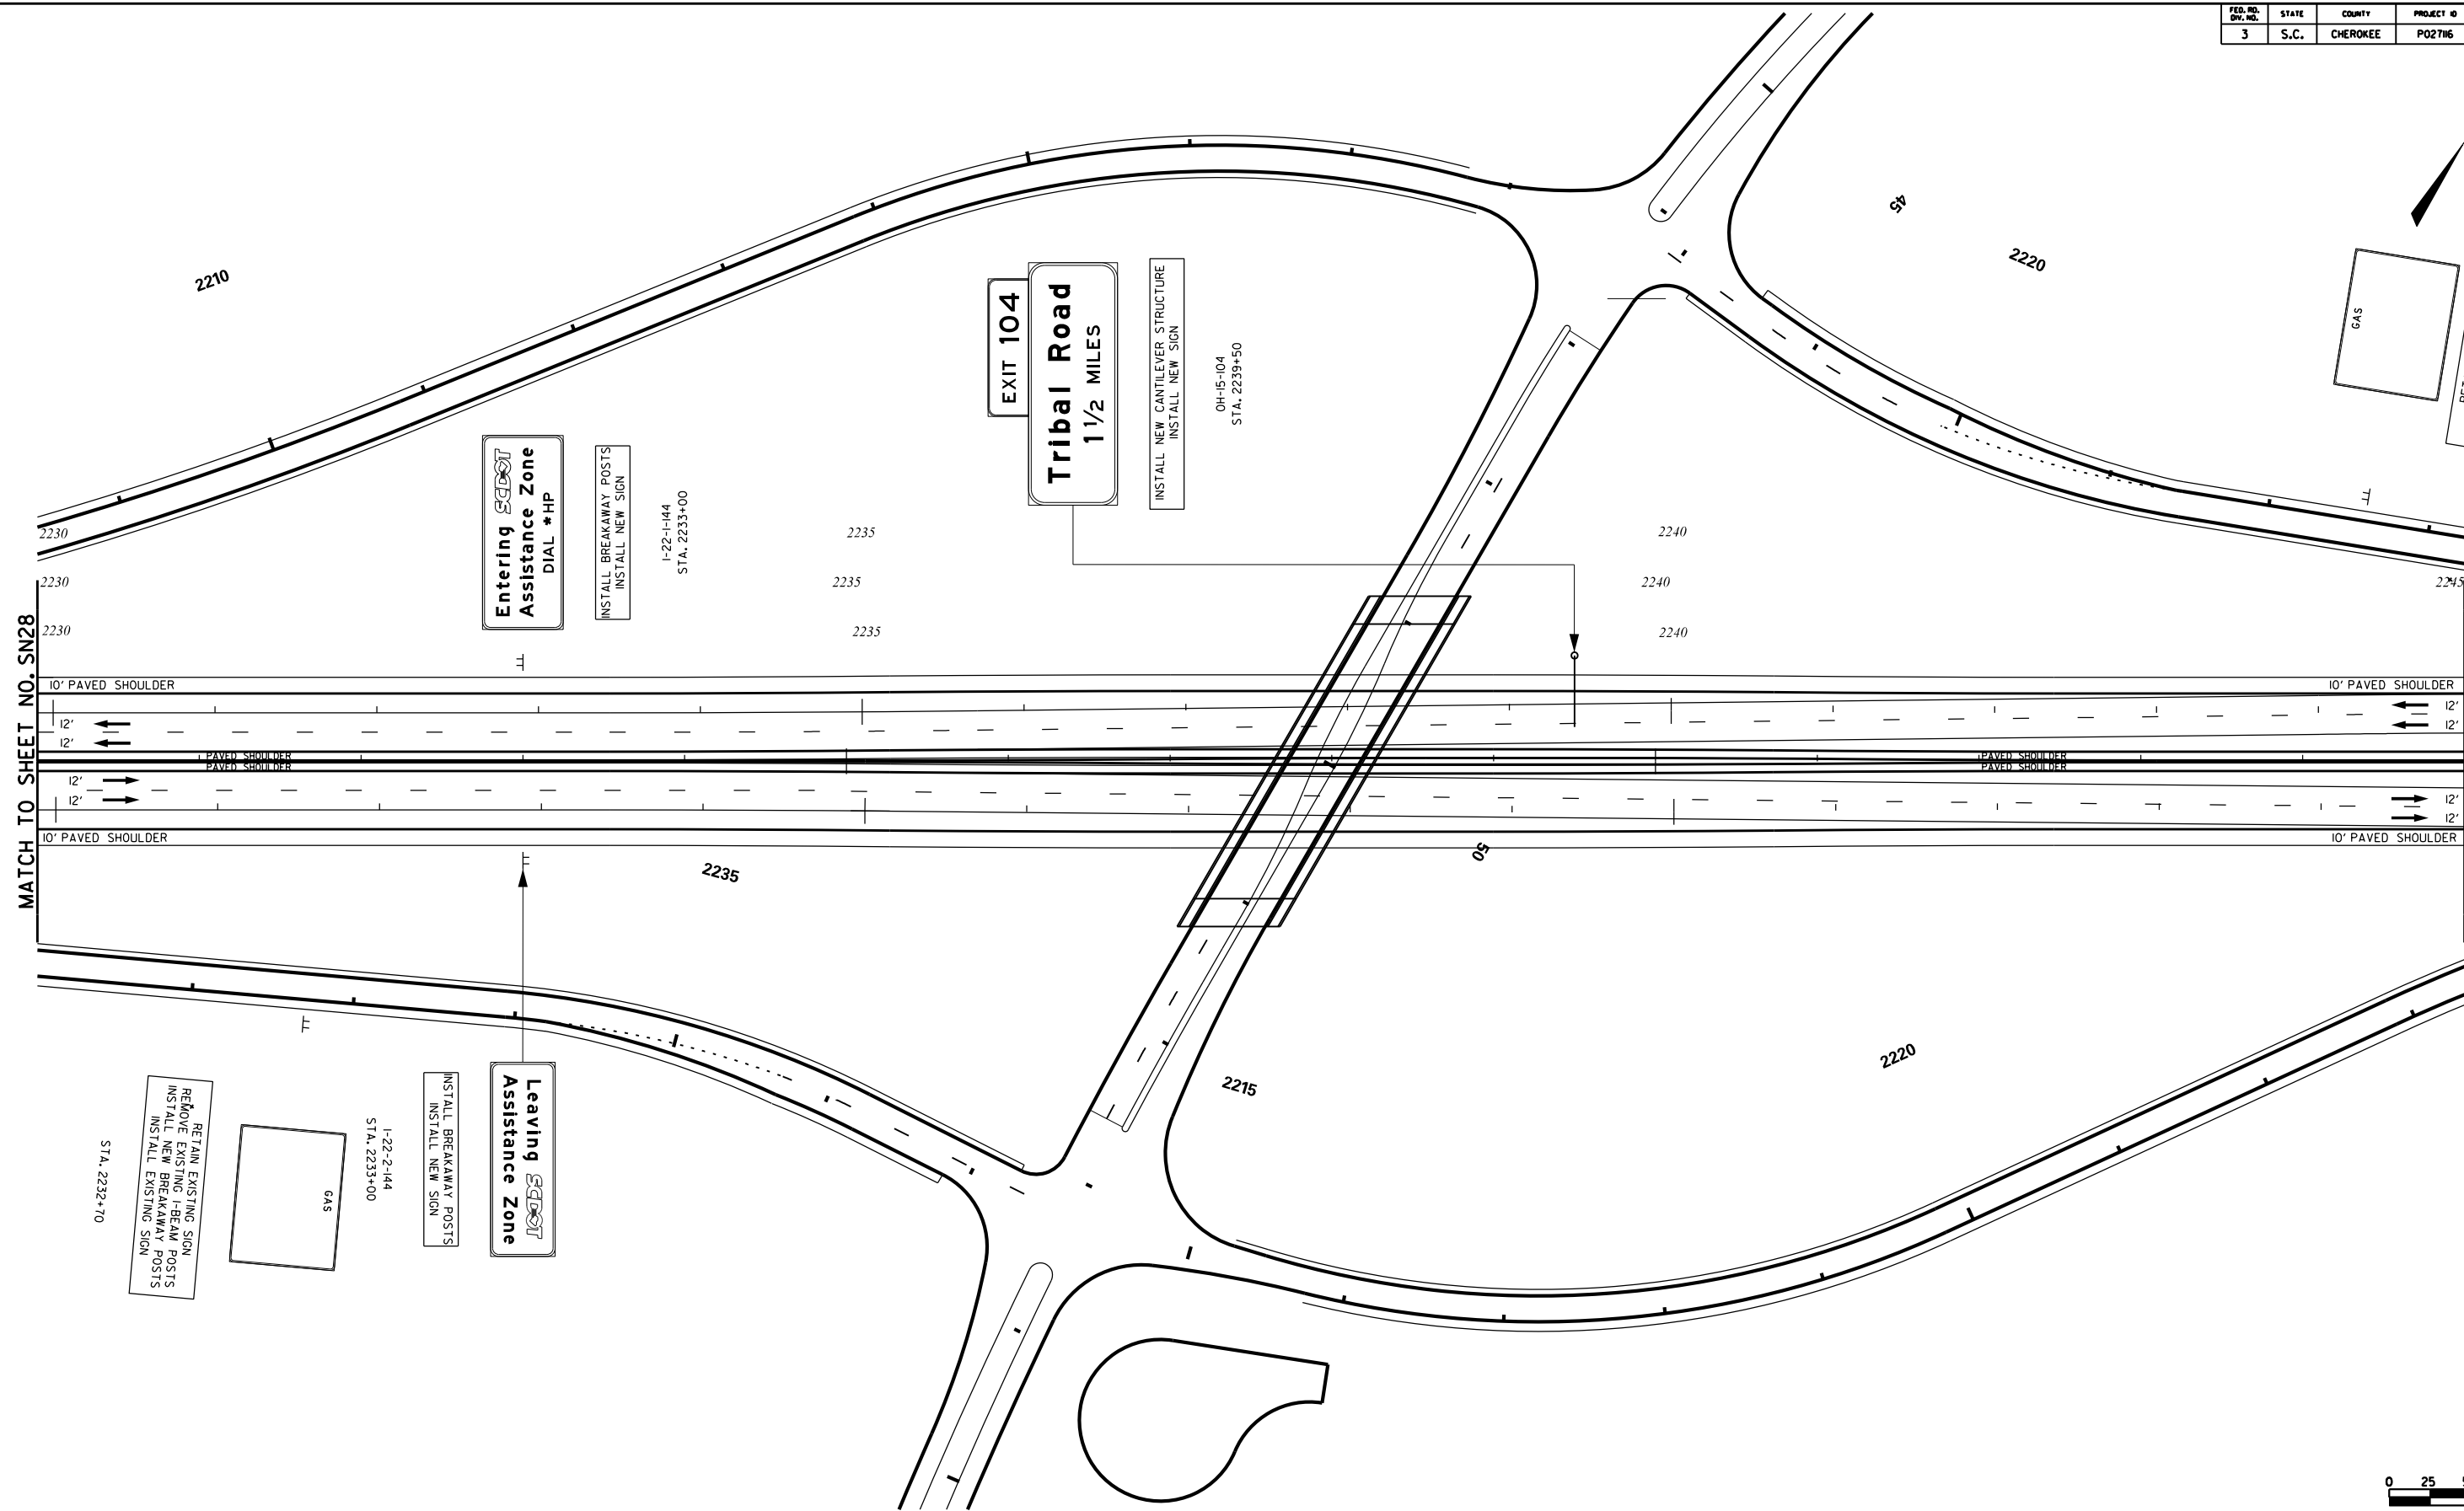

MATCH TO SHEET NO. SN28

MATCH TO SHEET NO. SN30


RETAIN EXISTING SIGN
 REMOVE EXISTING T-BEAM POSTS
 INSTALL NEW BREAKAWAY POSTS
 INSTALL EXISTING SIGN
 STA. 2222+60


RETAIN EXISTING SIGN
 REMOVE EXISTING T-BEAM POSTS
 INSTALL NEW BREAKAWAY POSTS
 INSTALL EXISTING SIGN
 STA. 2232+70

INSTALL BREAKAWAY POSTS
 INSTALL NEW SIGN
 I-22-2-144
 STA. 2233+00

ENTERING SCDOT
 ASSISTANCE ZONE
 DIAL *HP
 INSTALL BREAKAWAY POSTS
 INSTALL NEW SIGN
 I-22-1-144
 STA. 2233+00

EXIT 104
 Tribal Road
 1 1/2 MILES
 INSTALL NEW CANTILEVER STRUCTURE
 INSTALL NEW SIGN
 OH-15-104
 STA. 2239+50

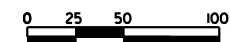

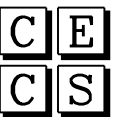
CIVIL ENGINEERING CONSULTING SERVICES, INC.




 ICA Engineering Inc.
 1122 Lady Street, Suite 1100, Columbia, SC 29201

PRELIMINARY PLANS

NOT FOR CONSTRUCTION


4			
3			
2			
1			
REV. NO.	BY	DATE	DESCRIPTION OF REVISION
TOPO.		DATE	
DWG.		DATE	PLAN SCALE 1" = 50'
R/W		DATE	

SOUTH CAROLINA
 DEPARTMENT OF TRANSPORTATION
 COLUMBIA, S.C.
 INTERSTATE 85 IMPROVEMENTS
 MM 98 TO MM 106
 SIGNING PLAN SHEET
 STA. 2230+00 TO STA. 2245+00
 I-85 DWG. NO.

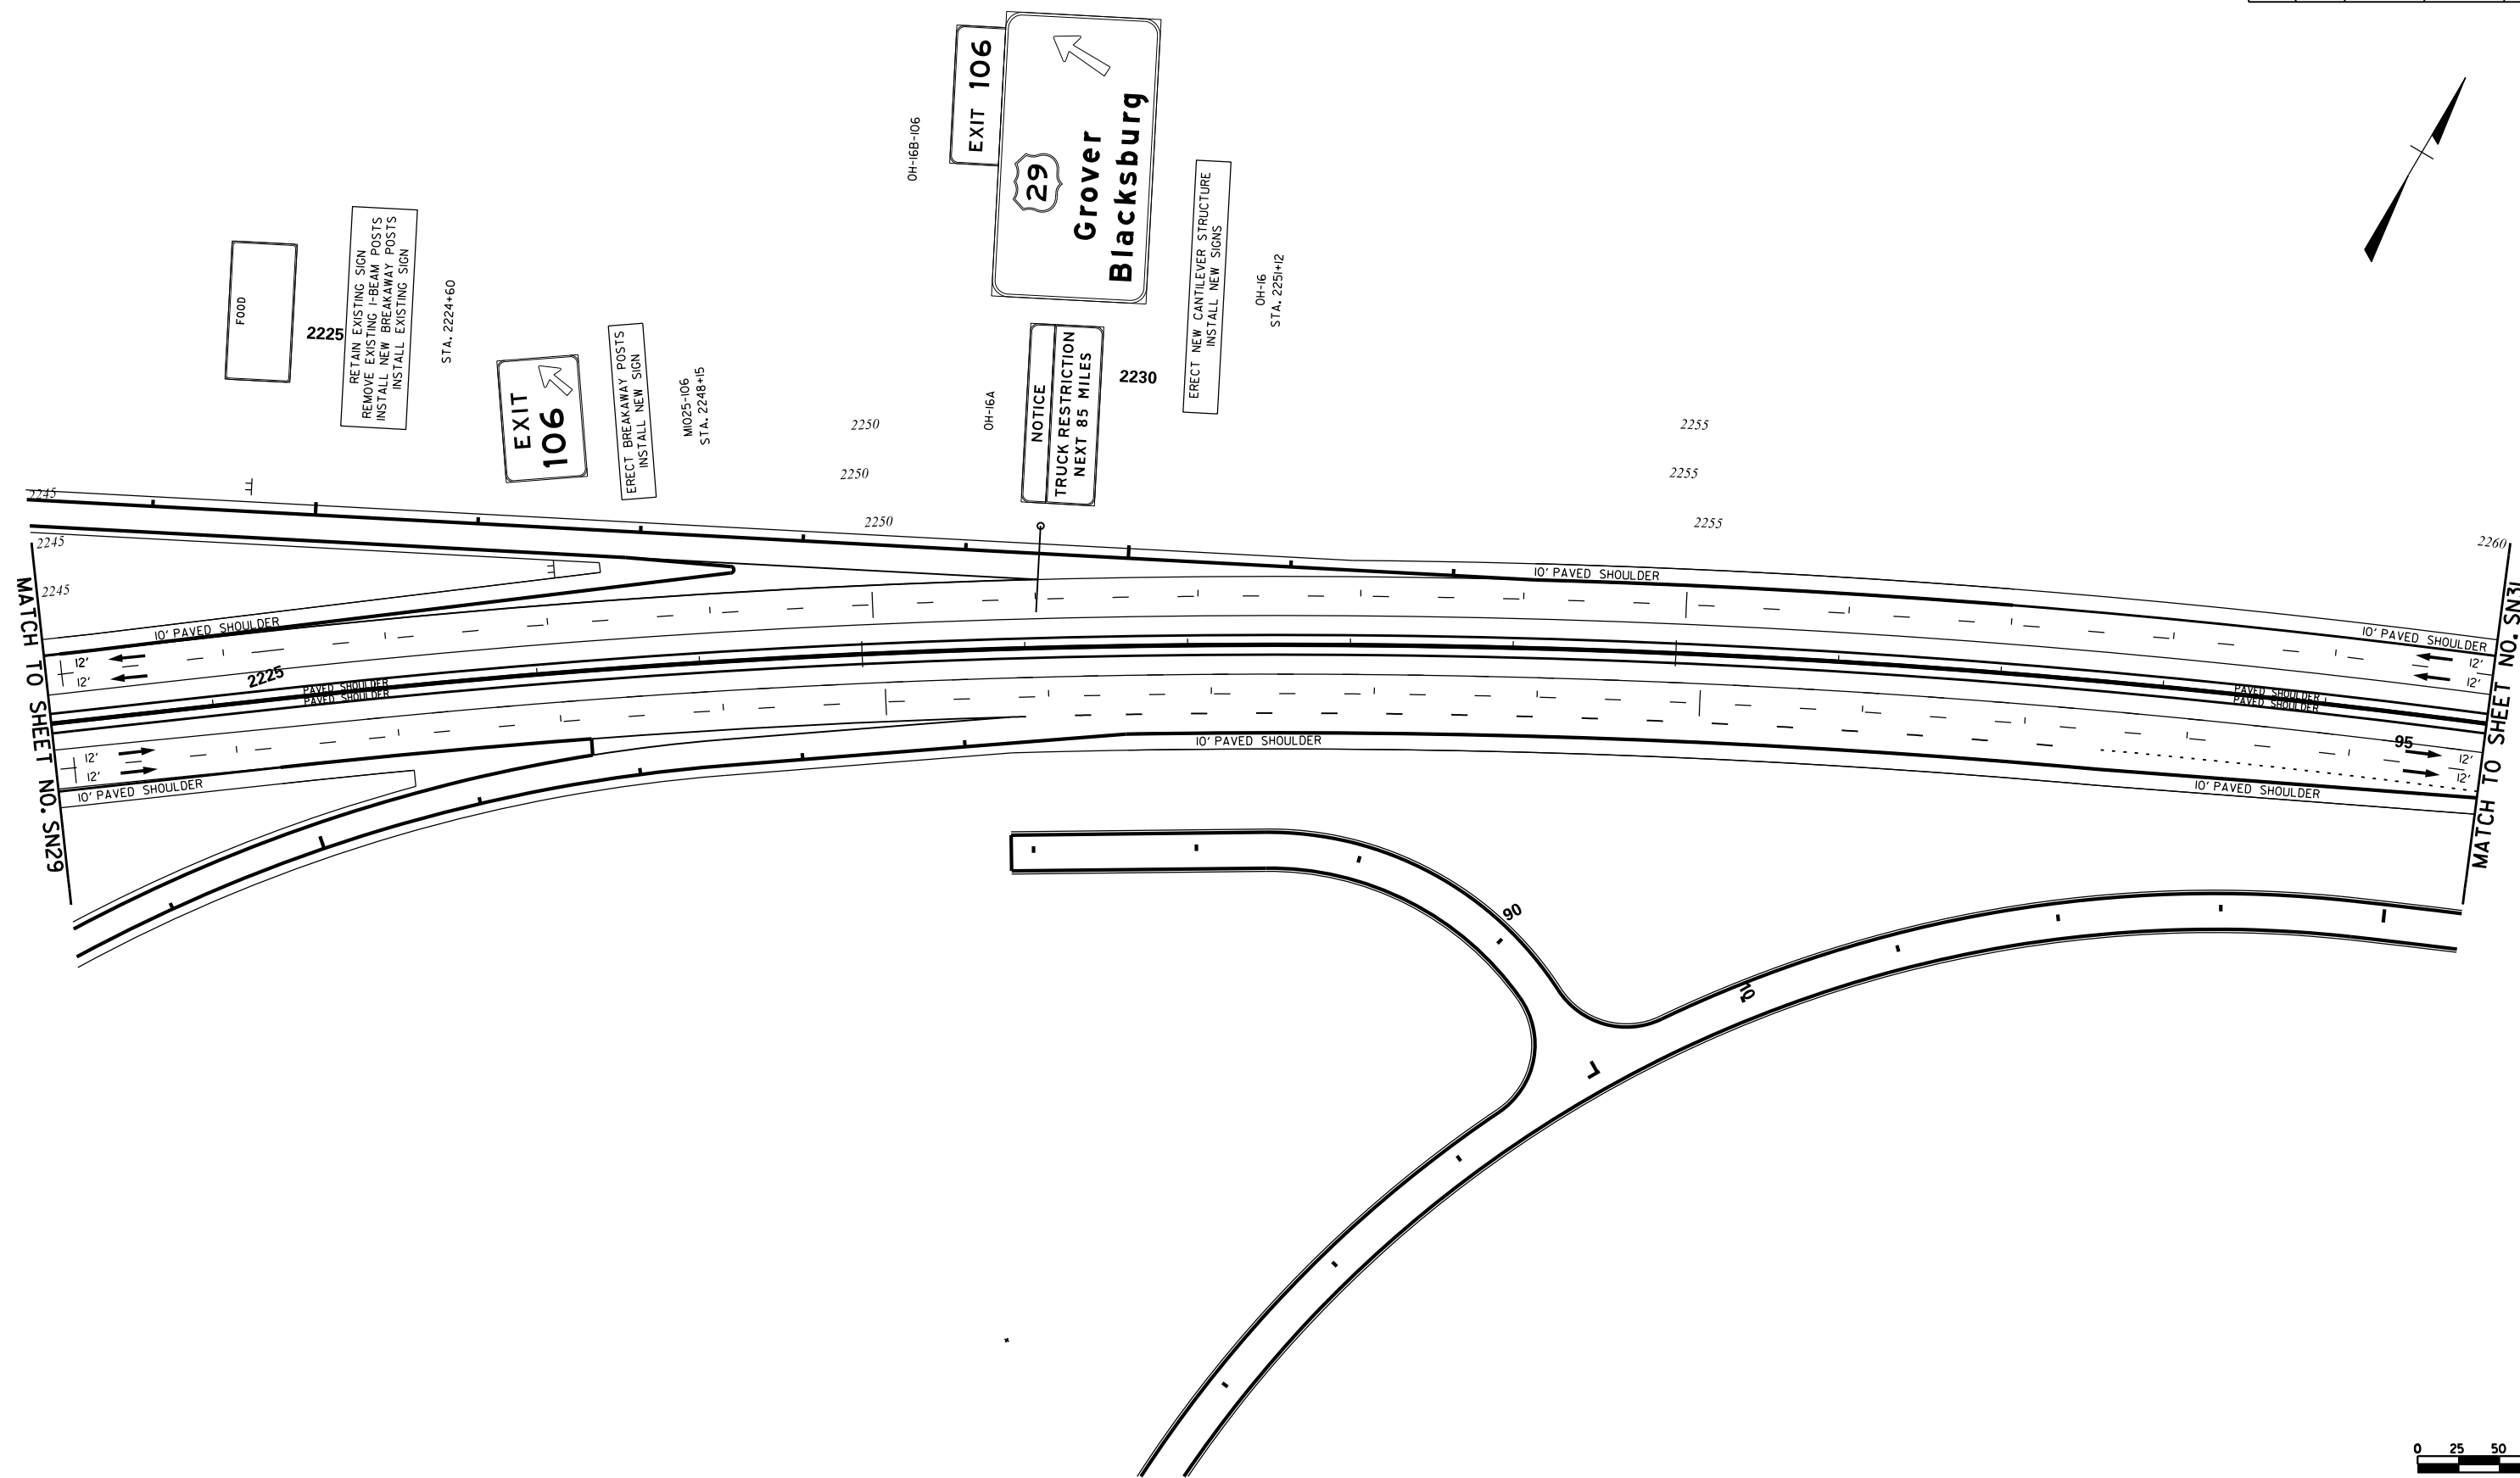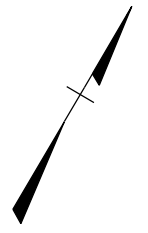



MATCH TO SHEET NO. SN29

MATCH TO SHEET NO. SN31

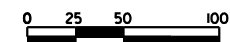

CIVIL ENGINEERING CONSULTING SERVICES, INC.	ICA Engineering Inc. 1122 Lady Street, Suite 1100, Columbia, SC 29201	PRELIMINARY PLANS	NOT FOR CONSTRUCTION	4			SOUTH CAROLINA DEPARTMENT OF TRANSPORTATION COLUMBIA, S.C. INTERSTATE 85 IMPROVEMENTS MM 98 TO MM 106 SIGNING PLAN SHEET STA. 2245+00 TO STA. 2260+00 I-85 DWG. NO.
				3			
2							
1							
REV. NO.	BY	DATE	DESCRIPTION OF REVISION				
TOPO.	DATE	DATE	DATE	PLAN SCALE 1" = 50'			
DWG.	DATE	DATE	DATE				
R/W	DATE	DATE	DATE				

FED. PROJ. NO.	STATE	COUNTY	PROJECT ID	ROAD/ROUTE NO.	SHEET NO.
3	S.C.	CHEROKEE	P02786	I-85	SN31

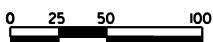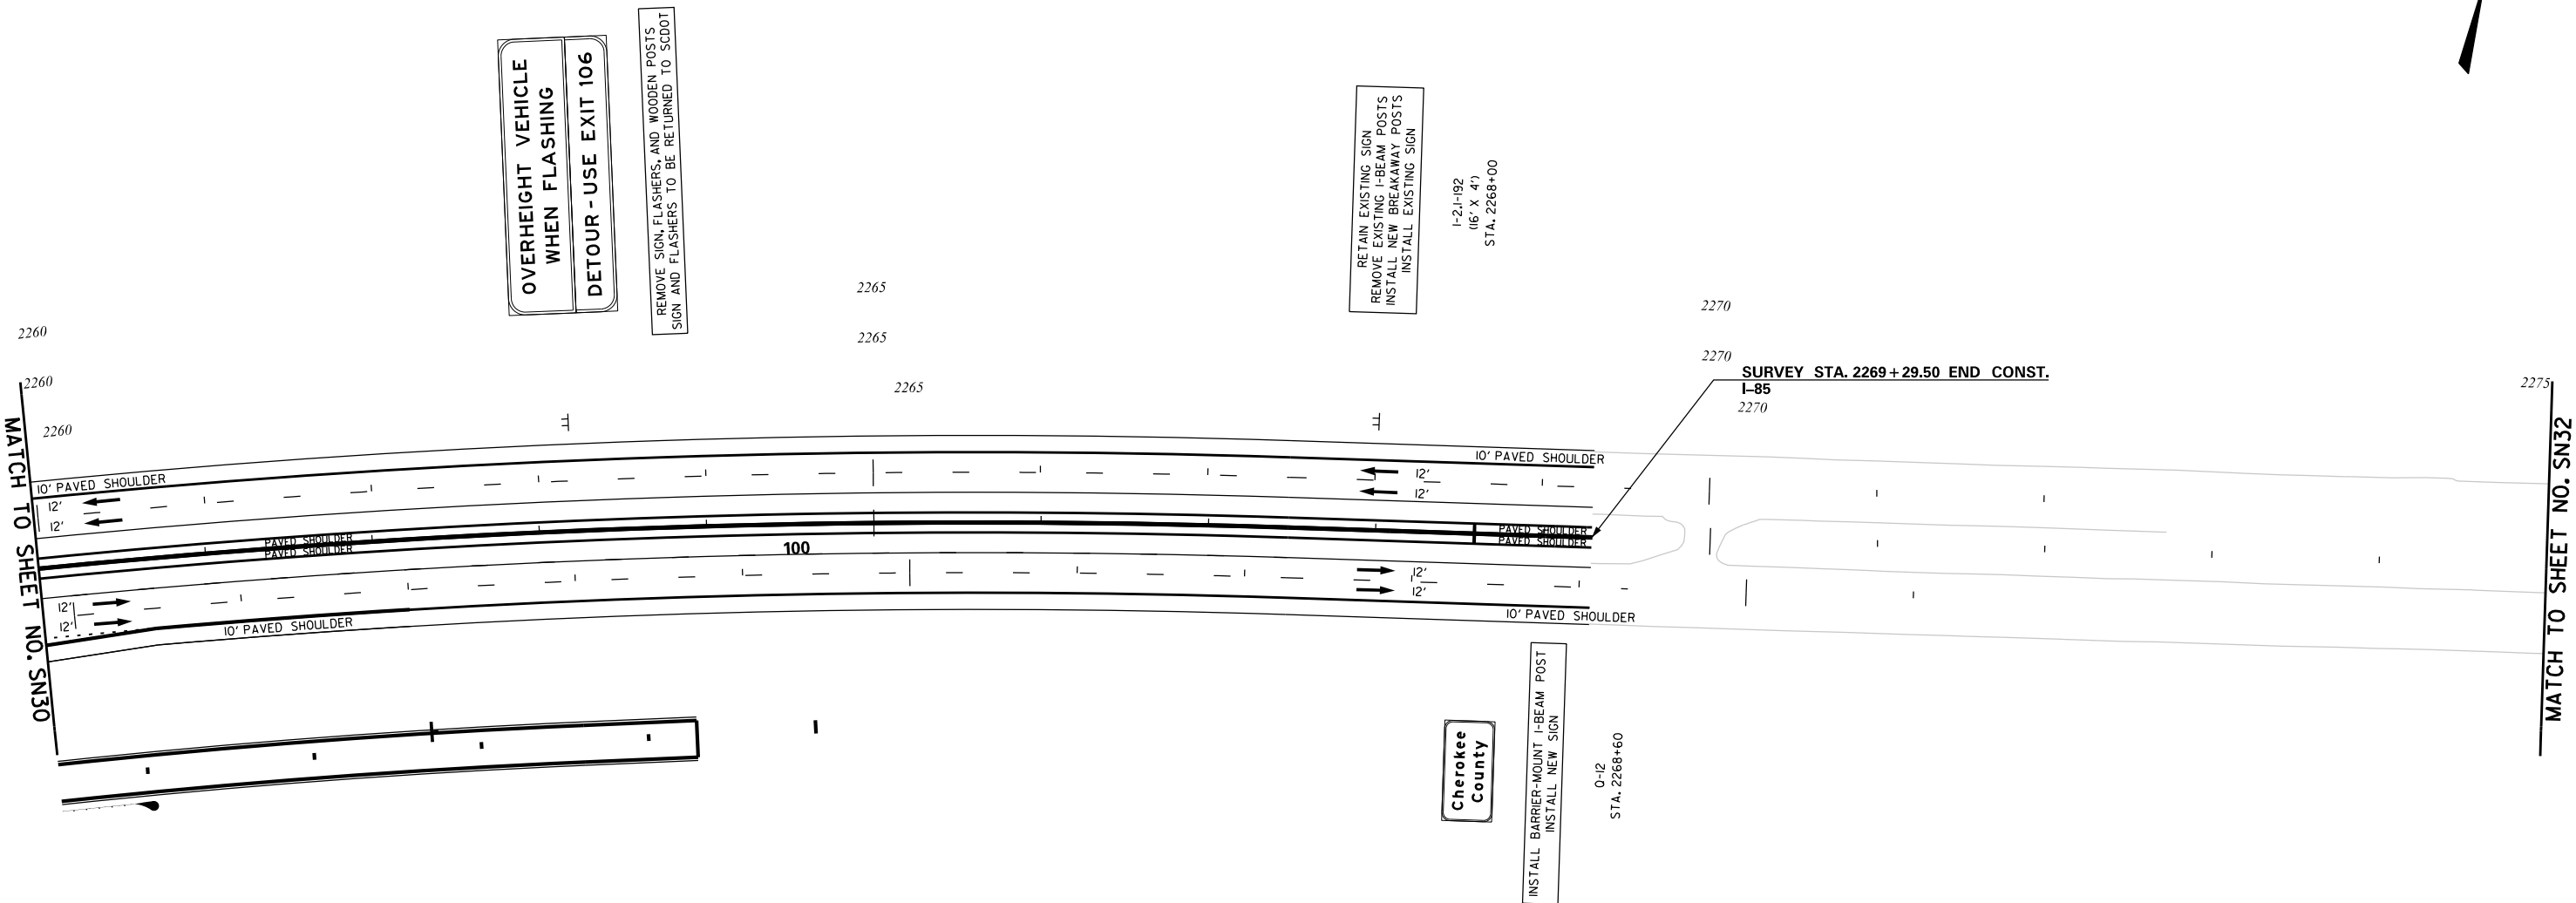

 CIVIL ENGINEERING CONSULTING SERVICES, INC.	 ICA	PRELIMINARY PLANS	NOT FOR CONSTRUCTION	4				SOUTH CAROLINA DEPARTMENT OF TRANSPORTATION COLUMBIA, S.C. INTERSTATE 85 IMPROVEMENTS MM 98 TO MM 106 SIGNING PLAN SHEET STA. 2260+00 TO STA. 2275+00 I-85 DWG. NO.
				3				
2								
1								
				REV. NO.	BY	DATE	DESCRIPTION OF REVISION	
				TOPO.		DATE		
				DWG.		DATE	PLAN SCALE 1" = 50'	
				R/W		DATE		

5/23/2017 ...\\signing\sign sheets\sn31.dgn

FED. NO. D.W.G. NO.	STATE	COUNTY	PROJECT ID	ROAD/ROUTE NO.	SHEET NO.
3	S.C.	CHEROKEE	P02706	I-85	SN32

MATCH TO SHEET NO. SN31

2275


NOTICE
TRUCK RESTRICTION
1 MILE AHEAD

INSTALL BREAKAWAY POSTS
INSTALL NEW SIGN


O-13
STA. 2277+80

ALL TRUCKS
RIGHT LANE
OVERHEIGHT
VEHICLE DETECTOR
1/4 MILE
INFO - TUNE TO 1610 AM

REMOVE SIGN, OVERHEIGHT DETECTOR, AND WOODEN POSTS
SIGN AND DETECTOR UNIT TO BE RETURNED TO SCDOT

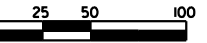

5/23/2017
... \Signing SIGN SHEETS\SN32.dgn

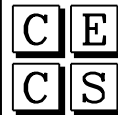

CIVIL ENGINEERING
CONSULTING SERVICES, INC.



ICA Engineering Inc.
1122 Lady Street, Suite 1100, Columbia, SC 29201

PRELIMINARY
PLANS

NOT FOR
CONSTRUCTION

4			
3			
2			
1			
REV. NO.	BY	DATE	DESCRIPTION OF REVISION
TOPO.		DATE	
DWG.		DATE	
R/W		DATE	

PLAN SCALE 1" = 50'

SOUTH CAROLINA
DEPARTMENT OF TRANSPORTATION
COLUMBIA, S.C.

INTERSTATE 85 IMPROVEMENTS
MM 98 TO MM 106

SIGNING PLAN SHEET
STA. 2275+00 TO STA. 2277+85.92

I-85

DWG. NO.