



FED. RD. DIV. NO.	STATE	COUNTY	PROJECT ID	ROAD / ROUTE NO.	SHEET NO.
3	SC	RICHLAND	P039719	I-20	

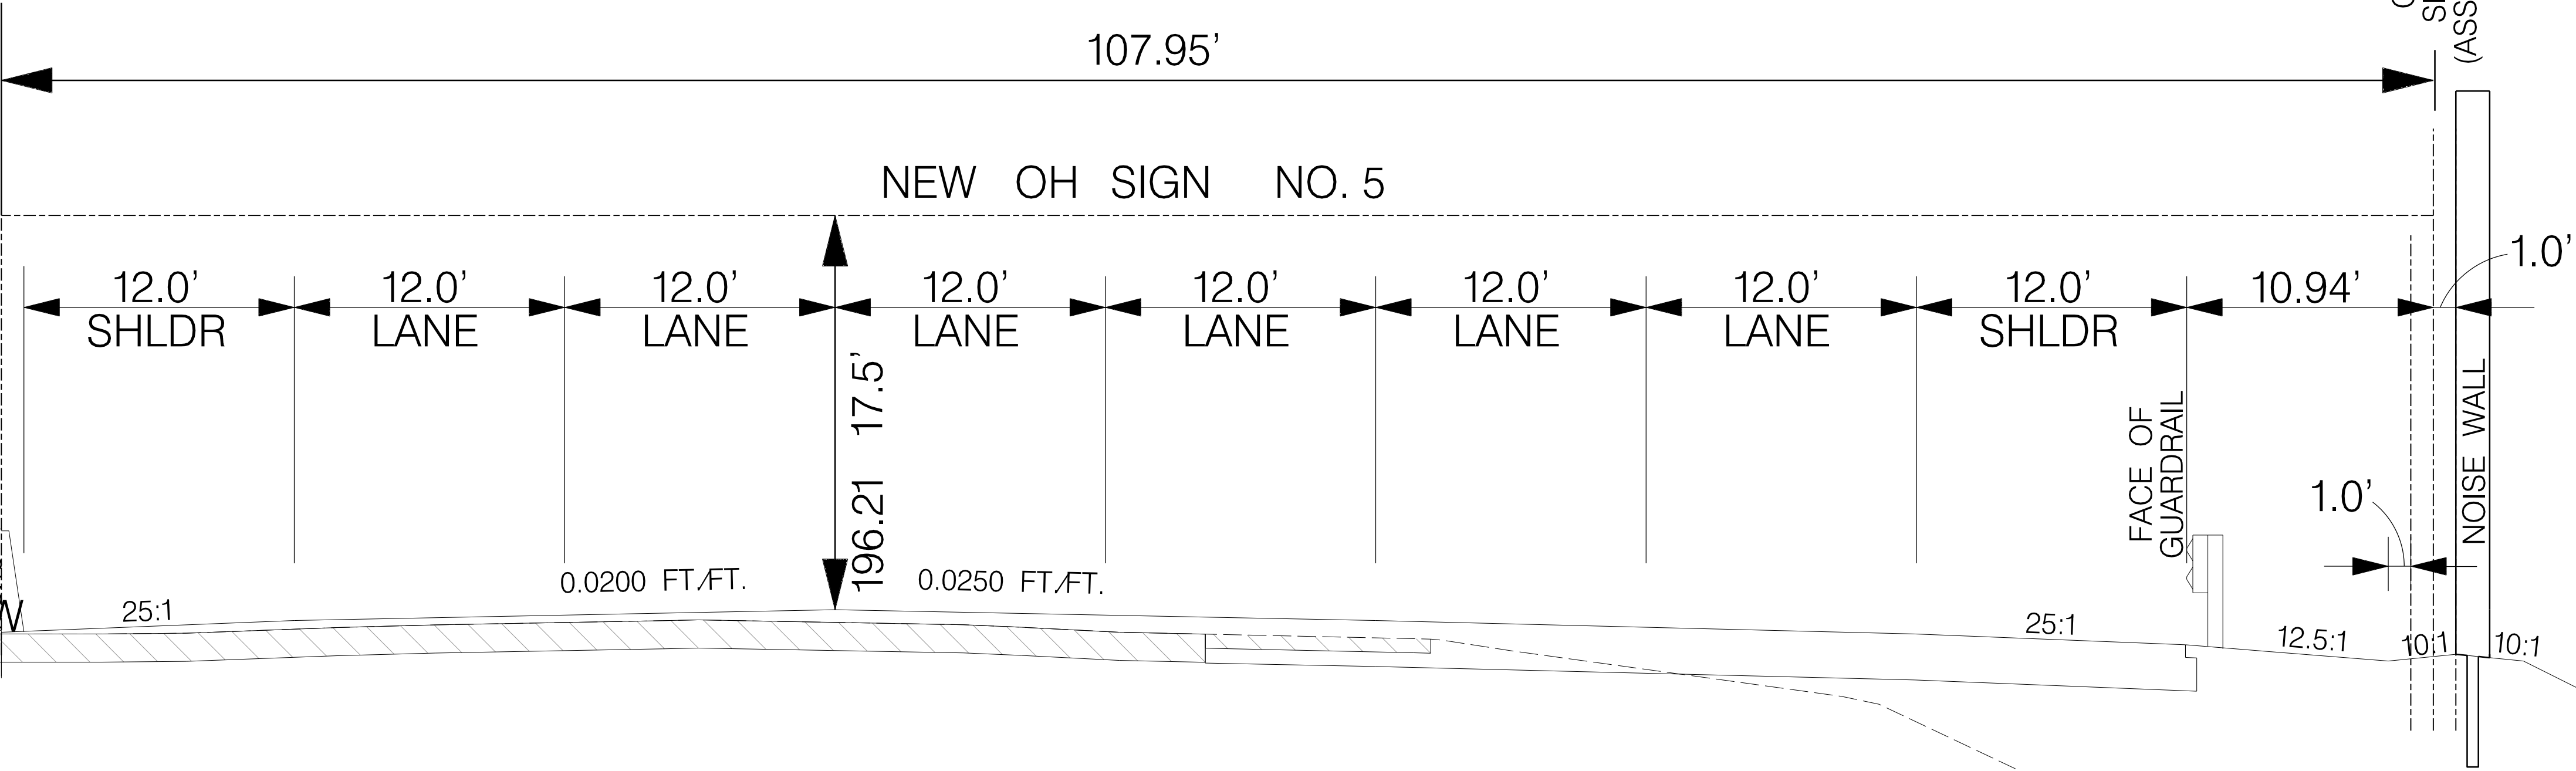

NEW OH SIGN NO. 5
I-20 WESTBOUND LANES
STATION 240 + 98.69
(DIRECTION OF TRAVEL)

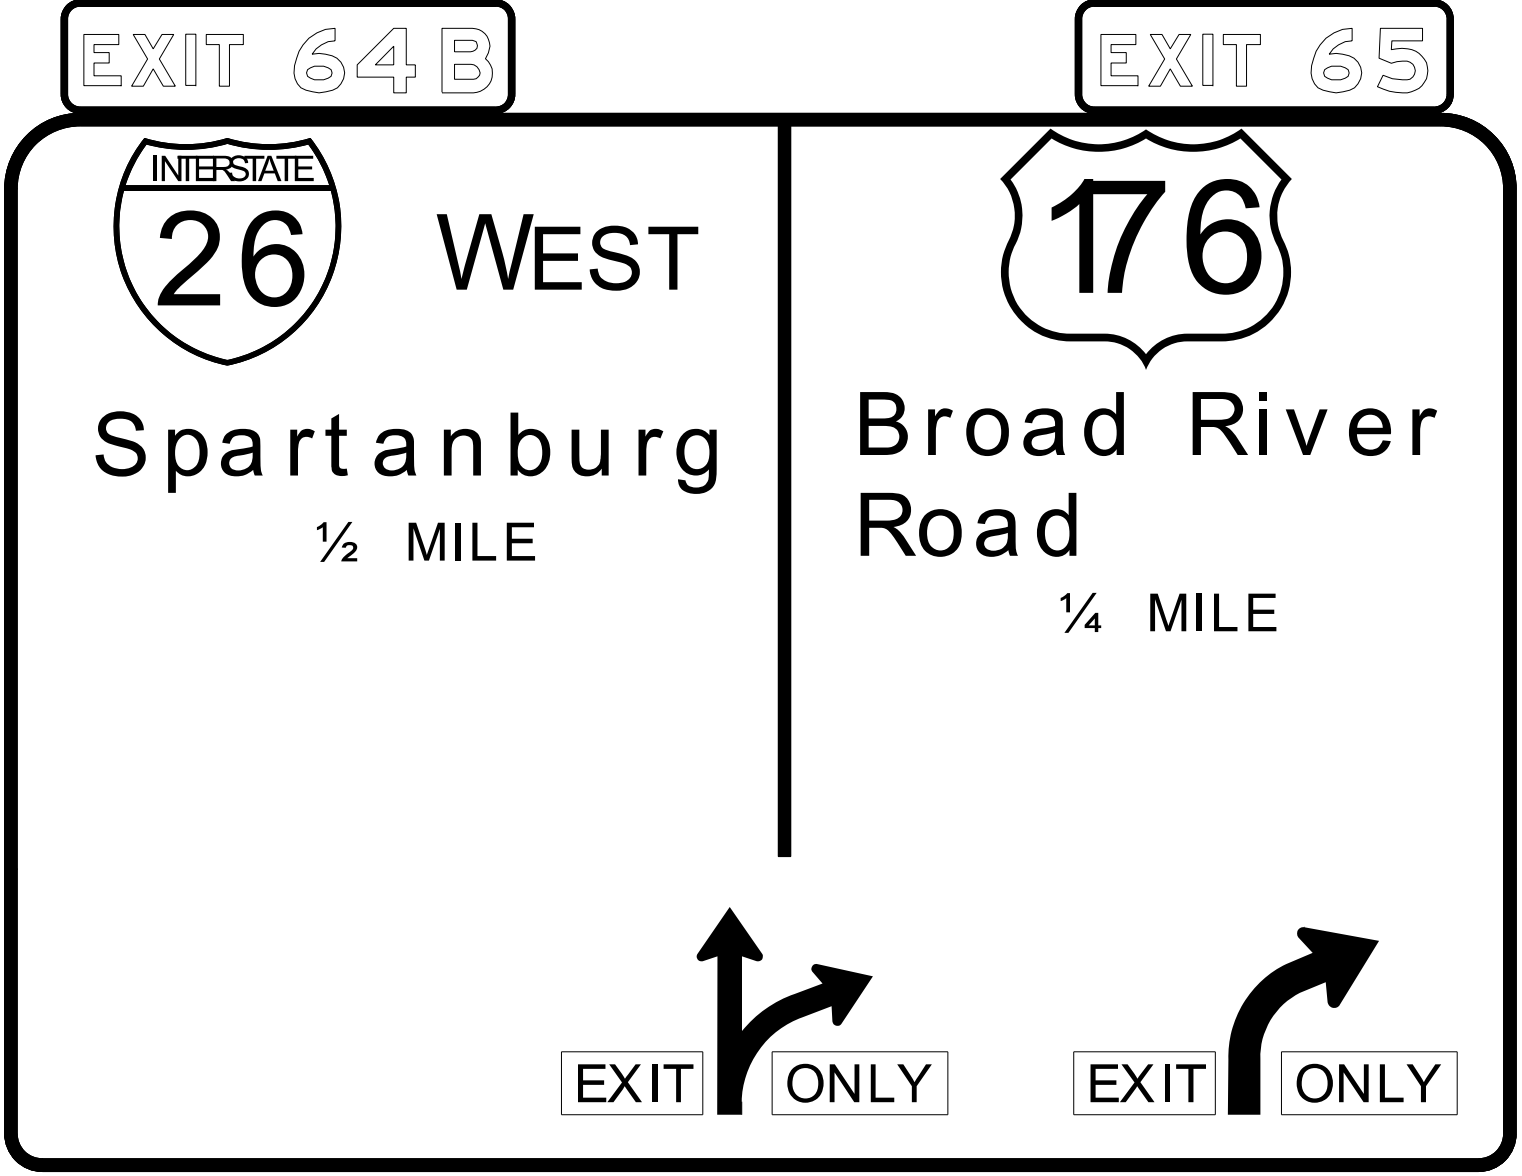

FOR INFORMATION ONLY

SCALE: 1" = 400'

6				
5				
4				
3				
2				
1				
0				
REV. NO.	BY	DATE	DESCRIPTION OF REVISION	

SOUTH CAROLINA DEPARTMENT OF TRANSPORTATION

CAROLINA CROSSROADS PHASE 2

CONCEPTUAL SIGNING PLANS