
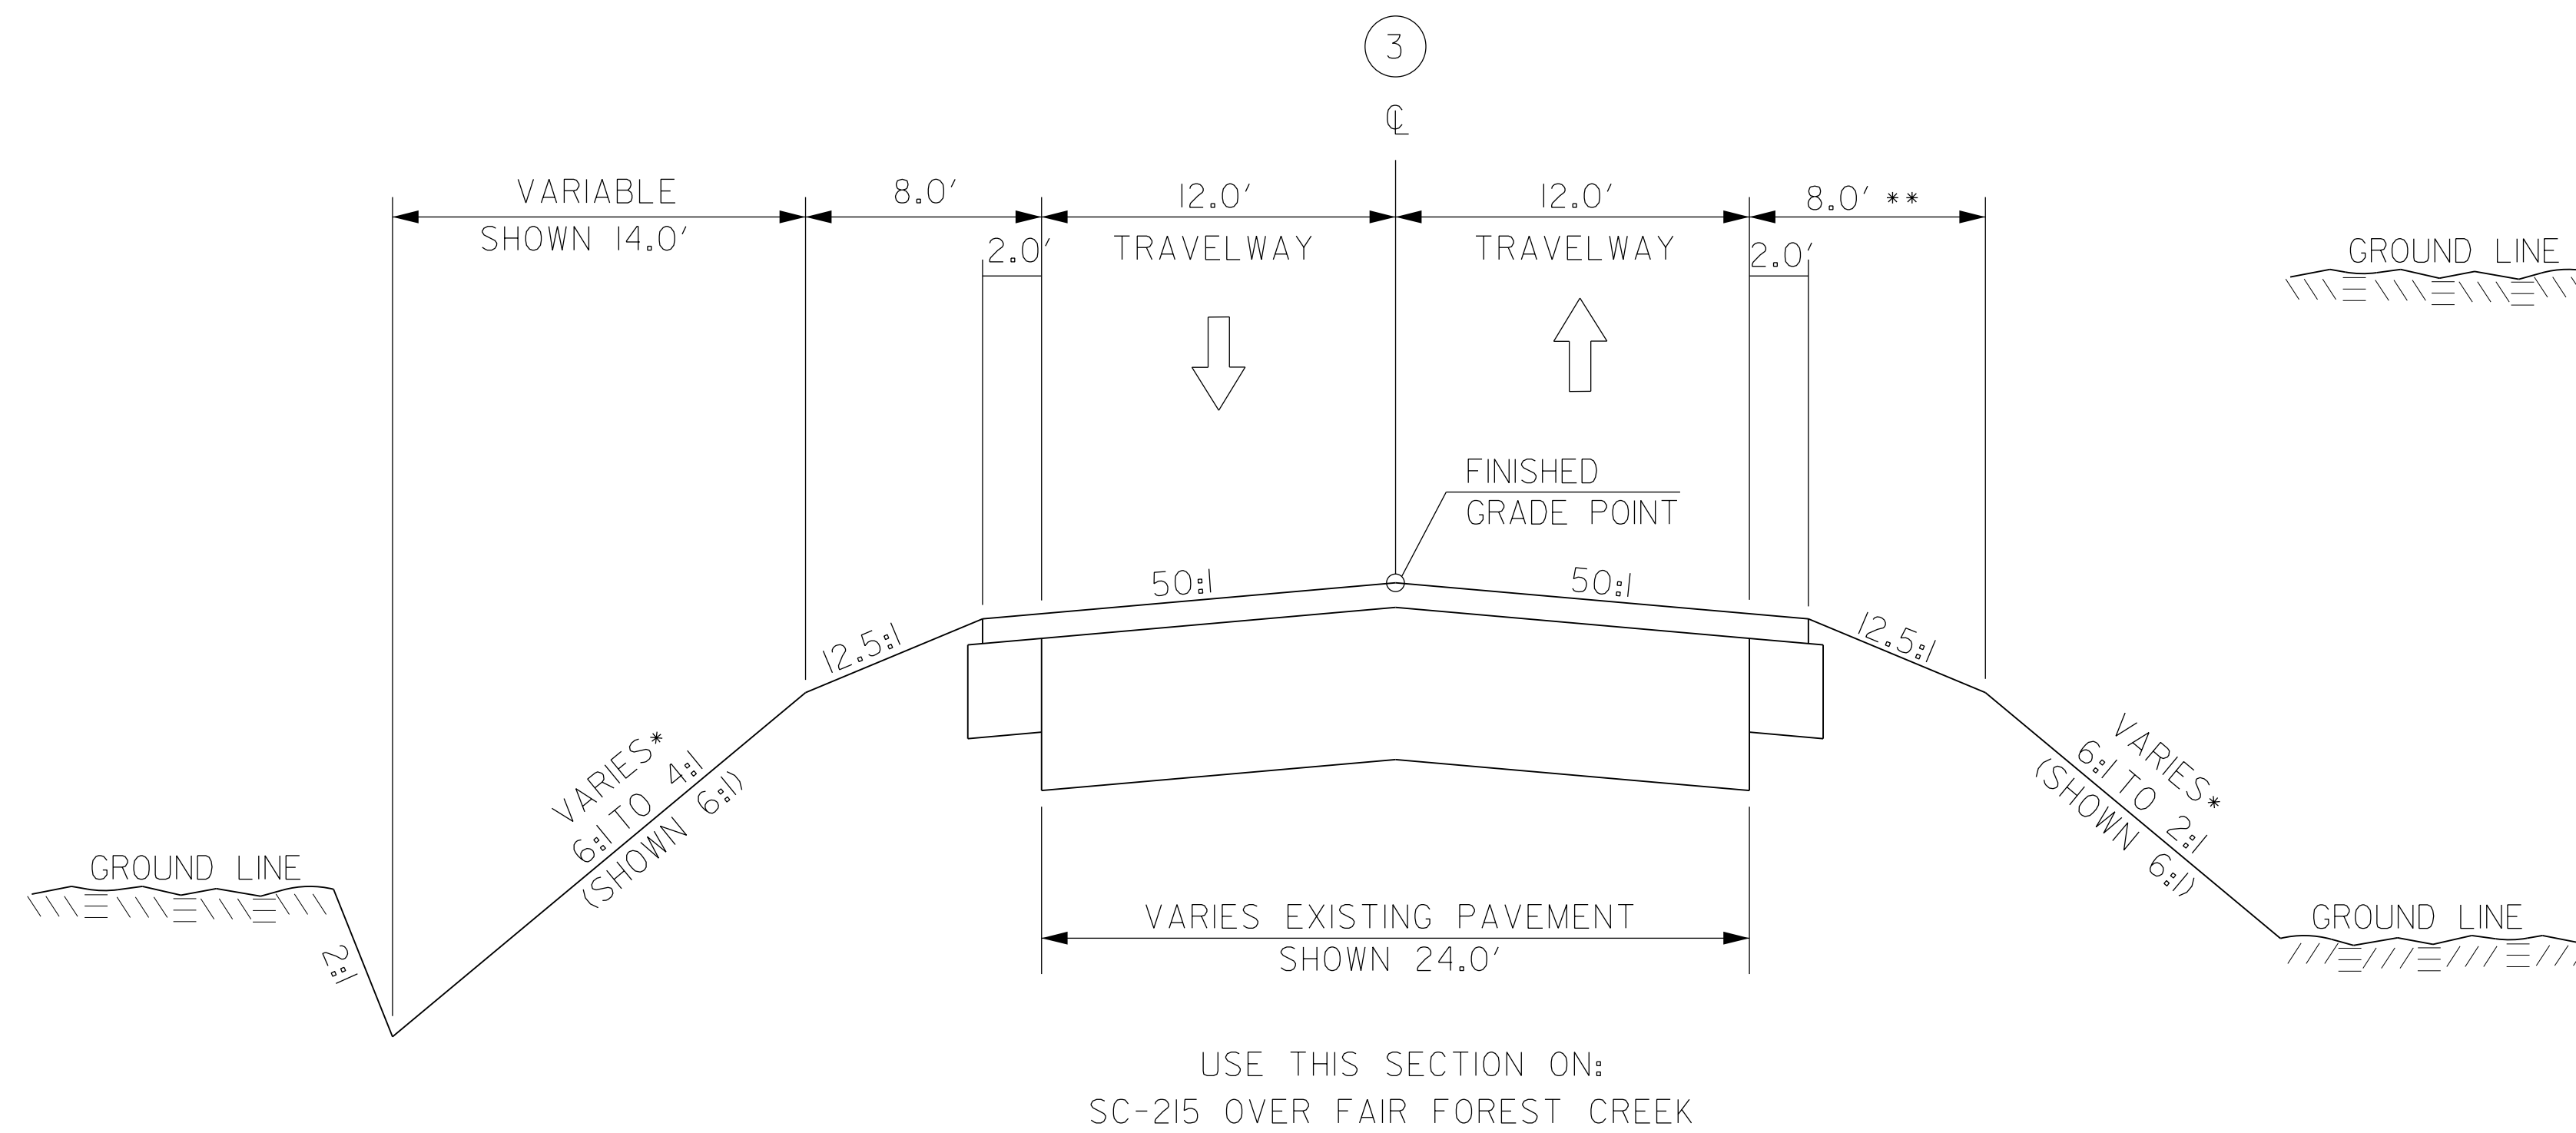
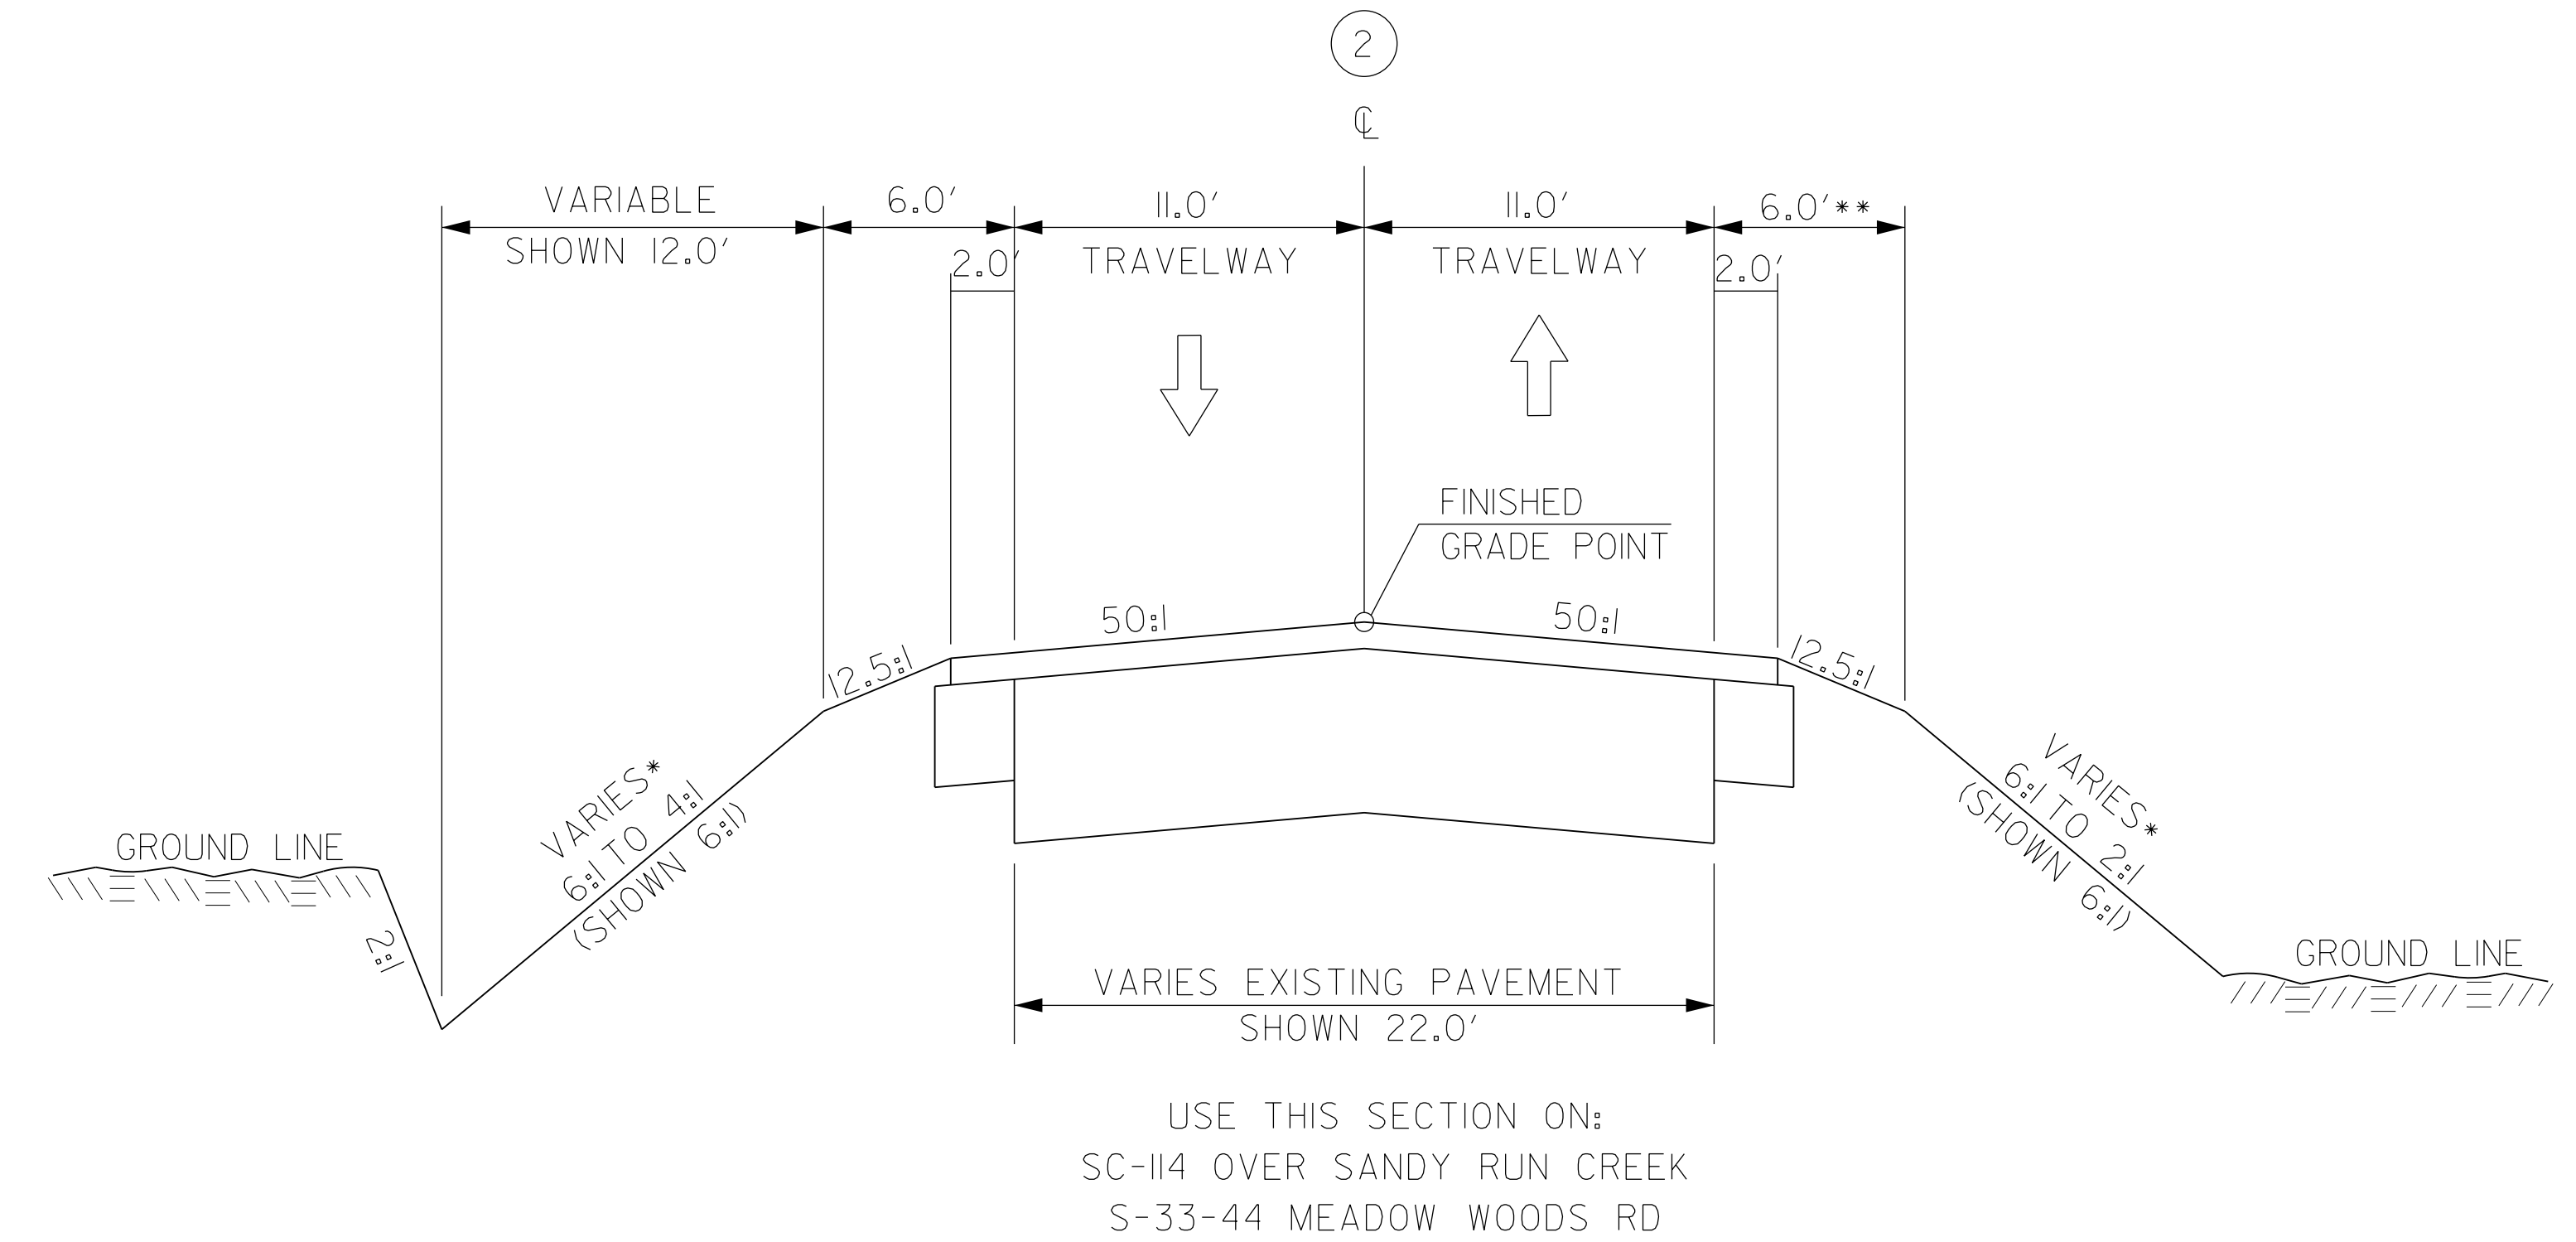


- NOTES
 • FILL AND CUT SLOPES VARY, SEE CROSS SECTIONS
 •• ADD 3.75' WHERE GUARDRAIL IS ERECTED.

ROUTE	DESIGN SPEED	ROAD CLASSIFICATION
SC-49 OVER FAIR FOREST CREEK	60mph	RURAL - MINOR ARTERIAL
SC-49 OVER TYGER RIVER	55mph	RURAL - MINOR ARTERIAL
SC-72 OVER COX CREEK	60mph	RURAL - PRINCIPAL ARTERIAL
SC-114 OVER SANDY RUN CREEK	55mph	RURAL - MAJOR COLLECTOR
SC-215 OVER FAIR FOREST CREEK	55mph	RURAL - MAJOR COLLECTOR
US-176 OVER PADGETT'S CREEK	60mph	RURAL - MINOR ARTERIAL
S-44-33 MEADOW WOODS RD	30mph	RURAL - MINOR COLLECTOR

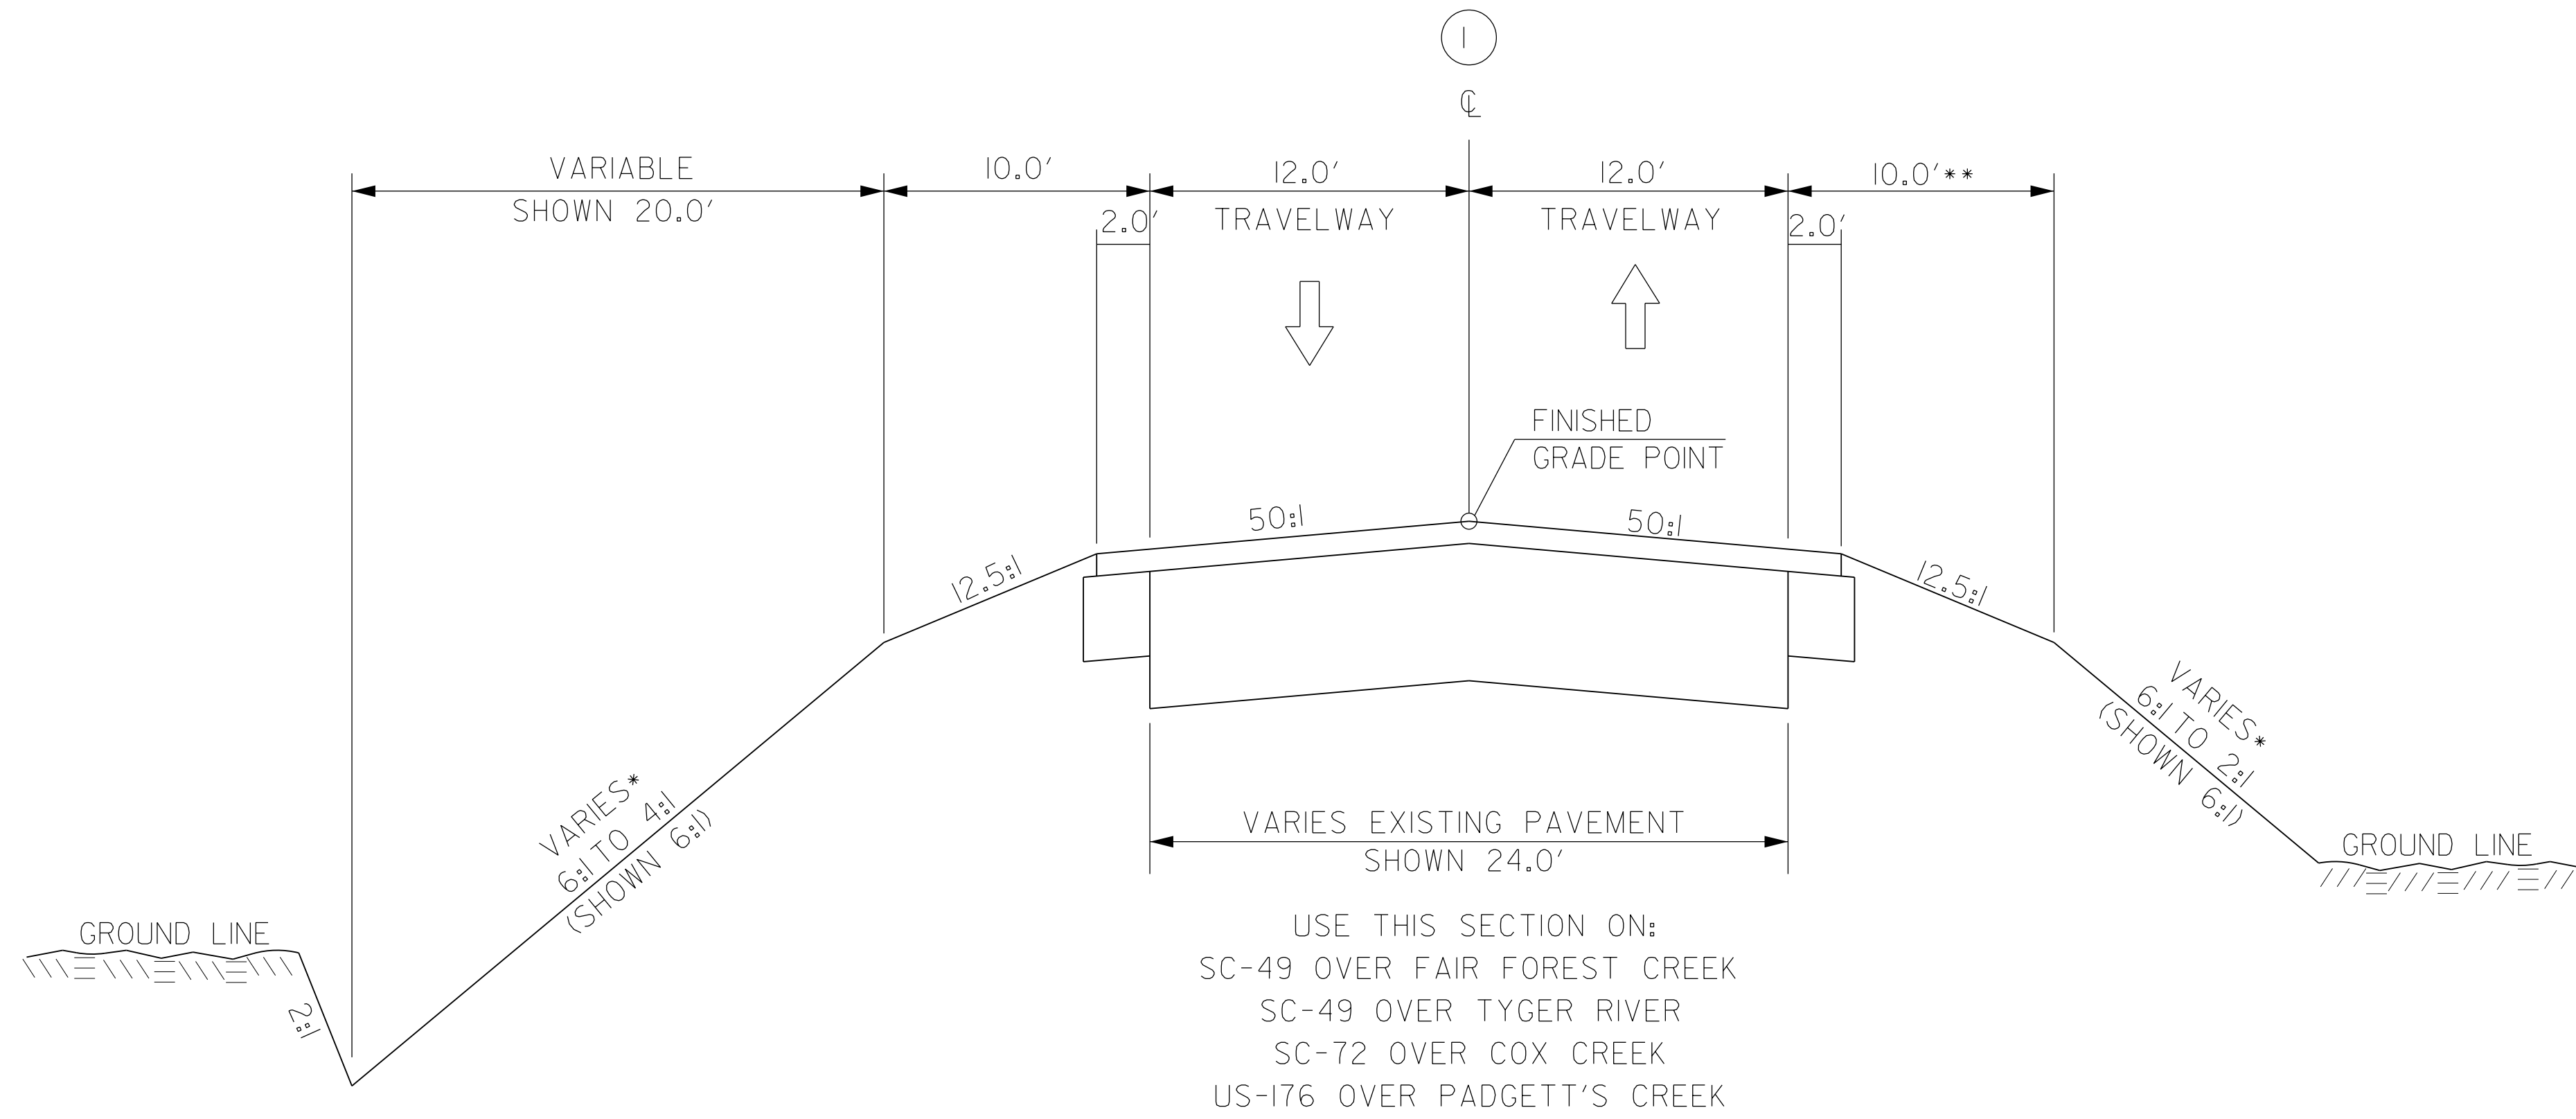

PAVEMENT DESIGN
 TO BE DETERMINED