

Preliminary R/W
Commitments


Provide Access to Builders First Choice and newly aligned Dewberry Lane



Provide 4:1 or flatter side slopes between Ramp and Mountain View Baptist Church (Typ.)



Construct Cul-de-sac and dead end Horry Road at this location

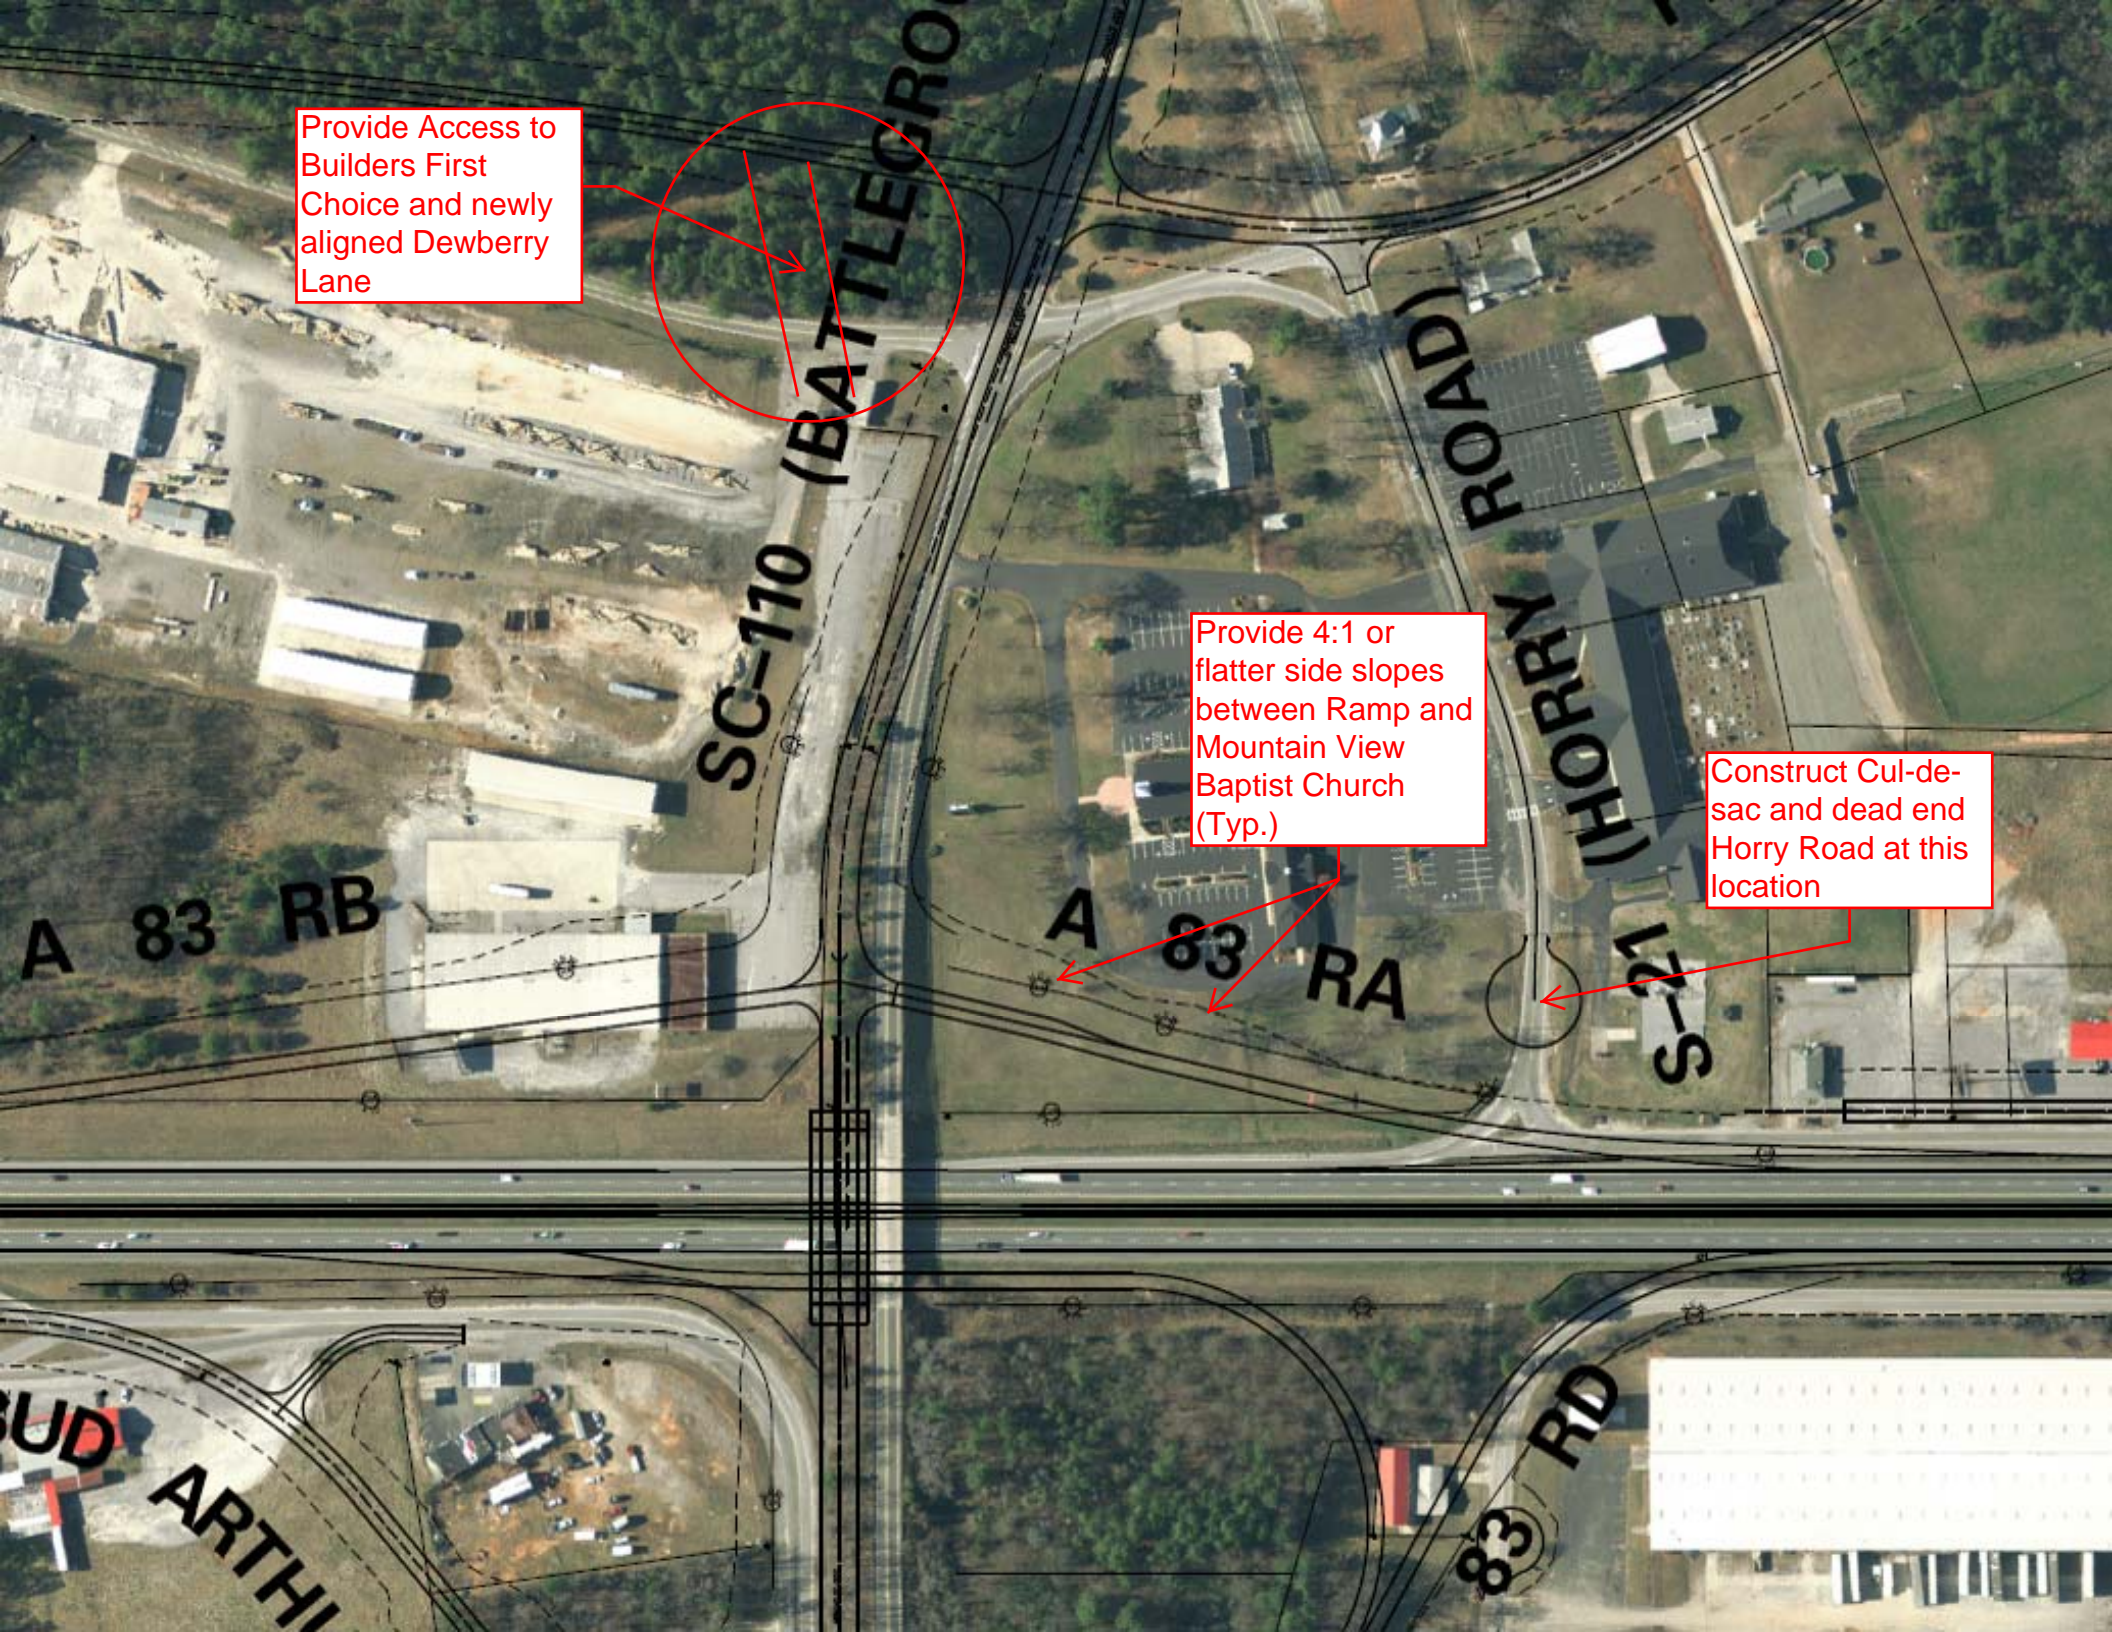

SC-110 (BATTLECRO

HORRY ROAD)

S-21


A 83 RB

A 83 RA

83 RD

UD ARTHI

FED. PROJ. NO.	STATE	COUNTY	PROJECT ID	ROAD PROJECT NO.	SHEET NO.
5	SC	Spartanburg Cherokee	P0714	INTERSTATE 85	17

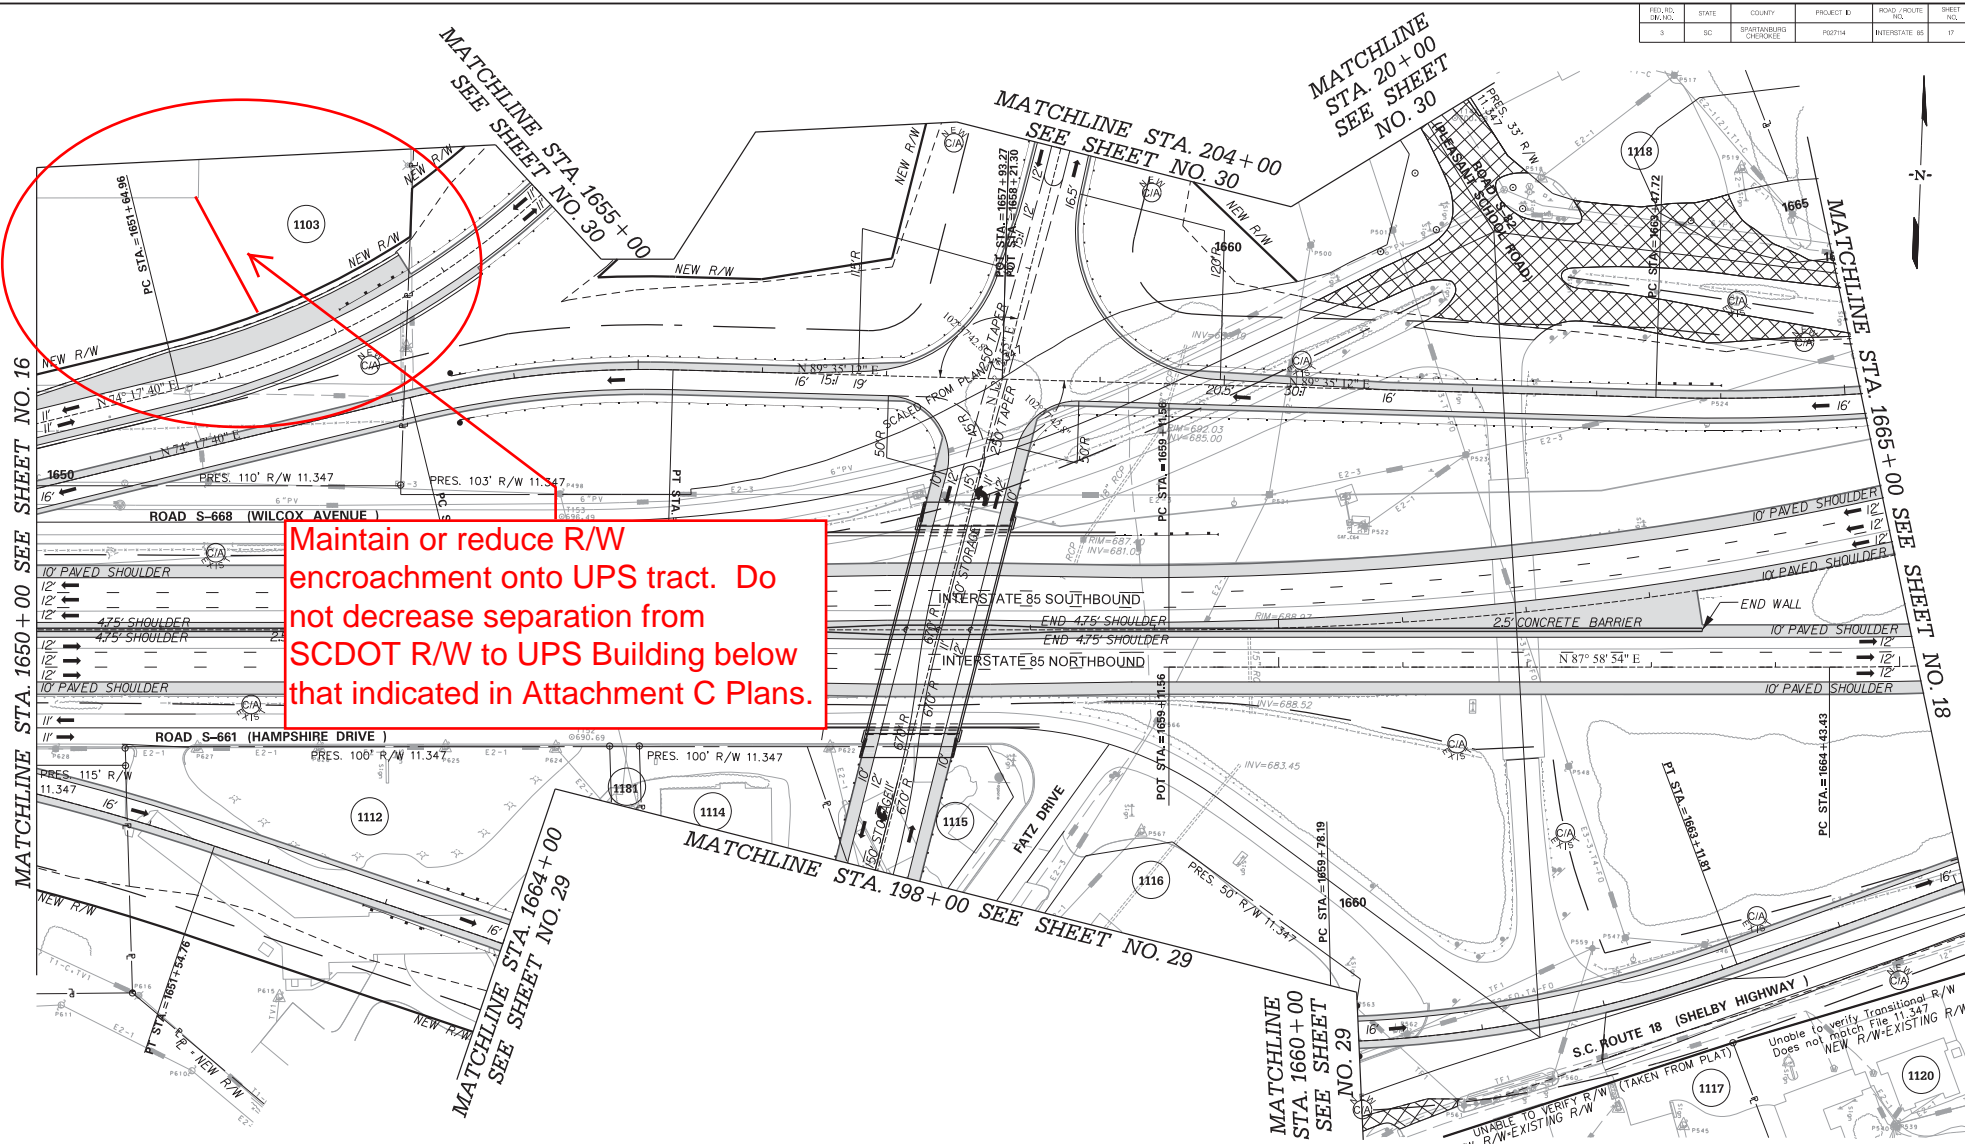


Maintain or reduce R/W encroachment onto UPS tract. Do not decrease separation from SCDOT R/W to UPS Building below that indicated in Attachment C Plans.

PRELIMINARY NOT FOR CONSTRUCTION	7					SOUTH CAROLINA DEPARTMENT OF TRANSPORTATION INTERSTATE 85 PLAN SHEET INTERSTATE 85 MILE MARKER 90-97 SEGMENT C
	6					
	5					
	4					
	3					
	2					
	1					
	REV.	BY	DATE	DESCRIPTION OF REVISION		

SCALE: 1" = 50'

Z:\Projects\14-60 85 Widening Cherokee Co MM80-96.Dgn\Plan Sheets\SHT.C.17.dgn 3/9/2016

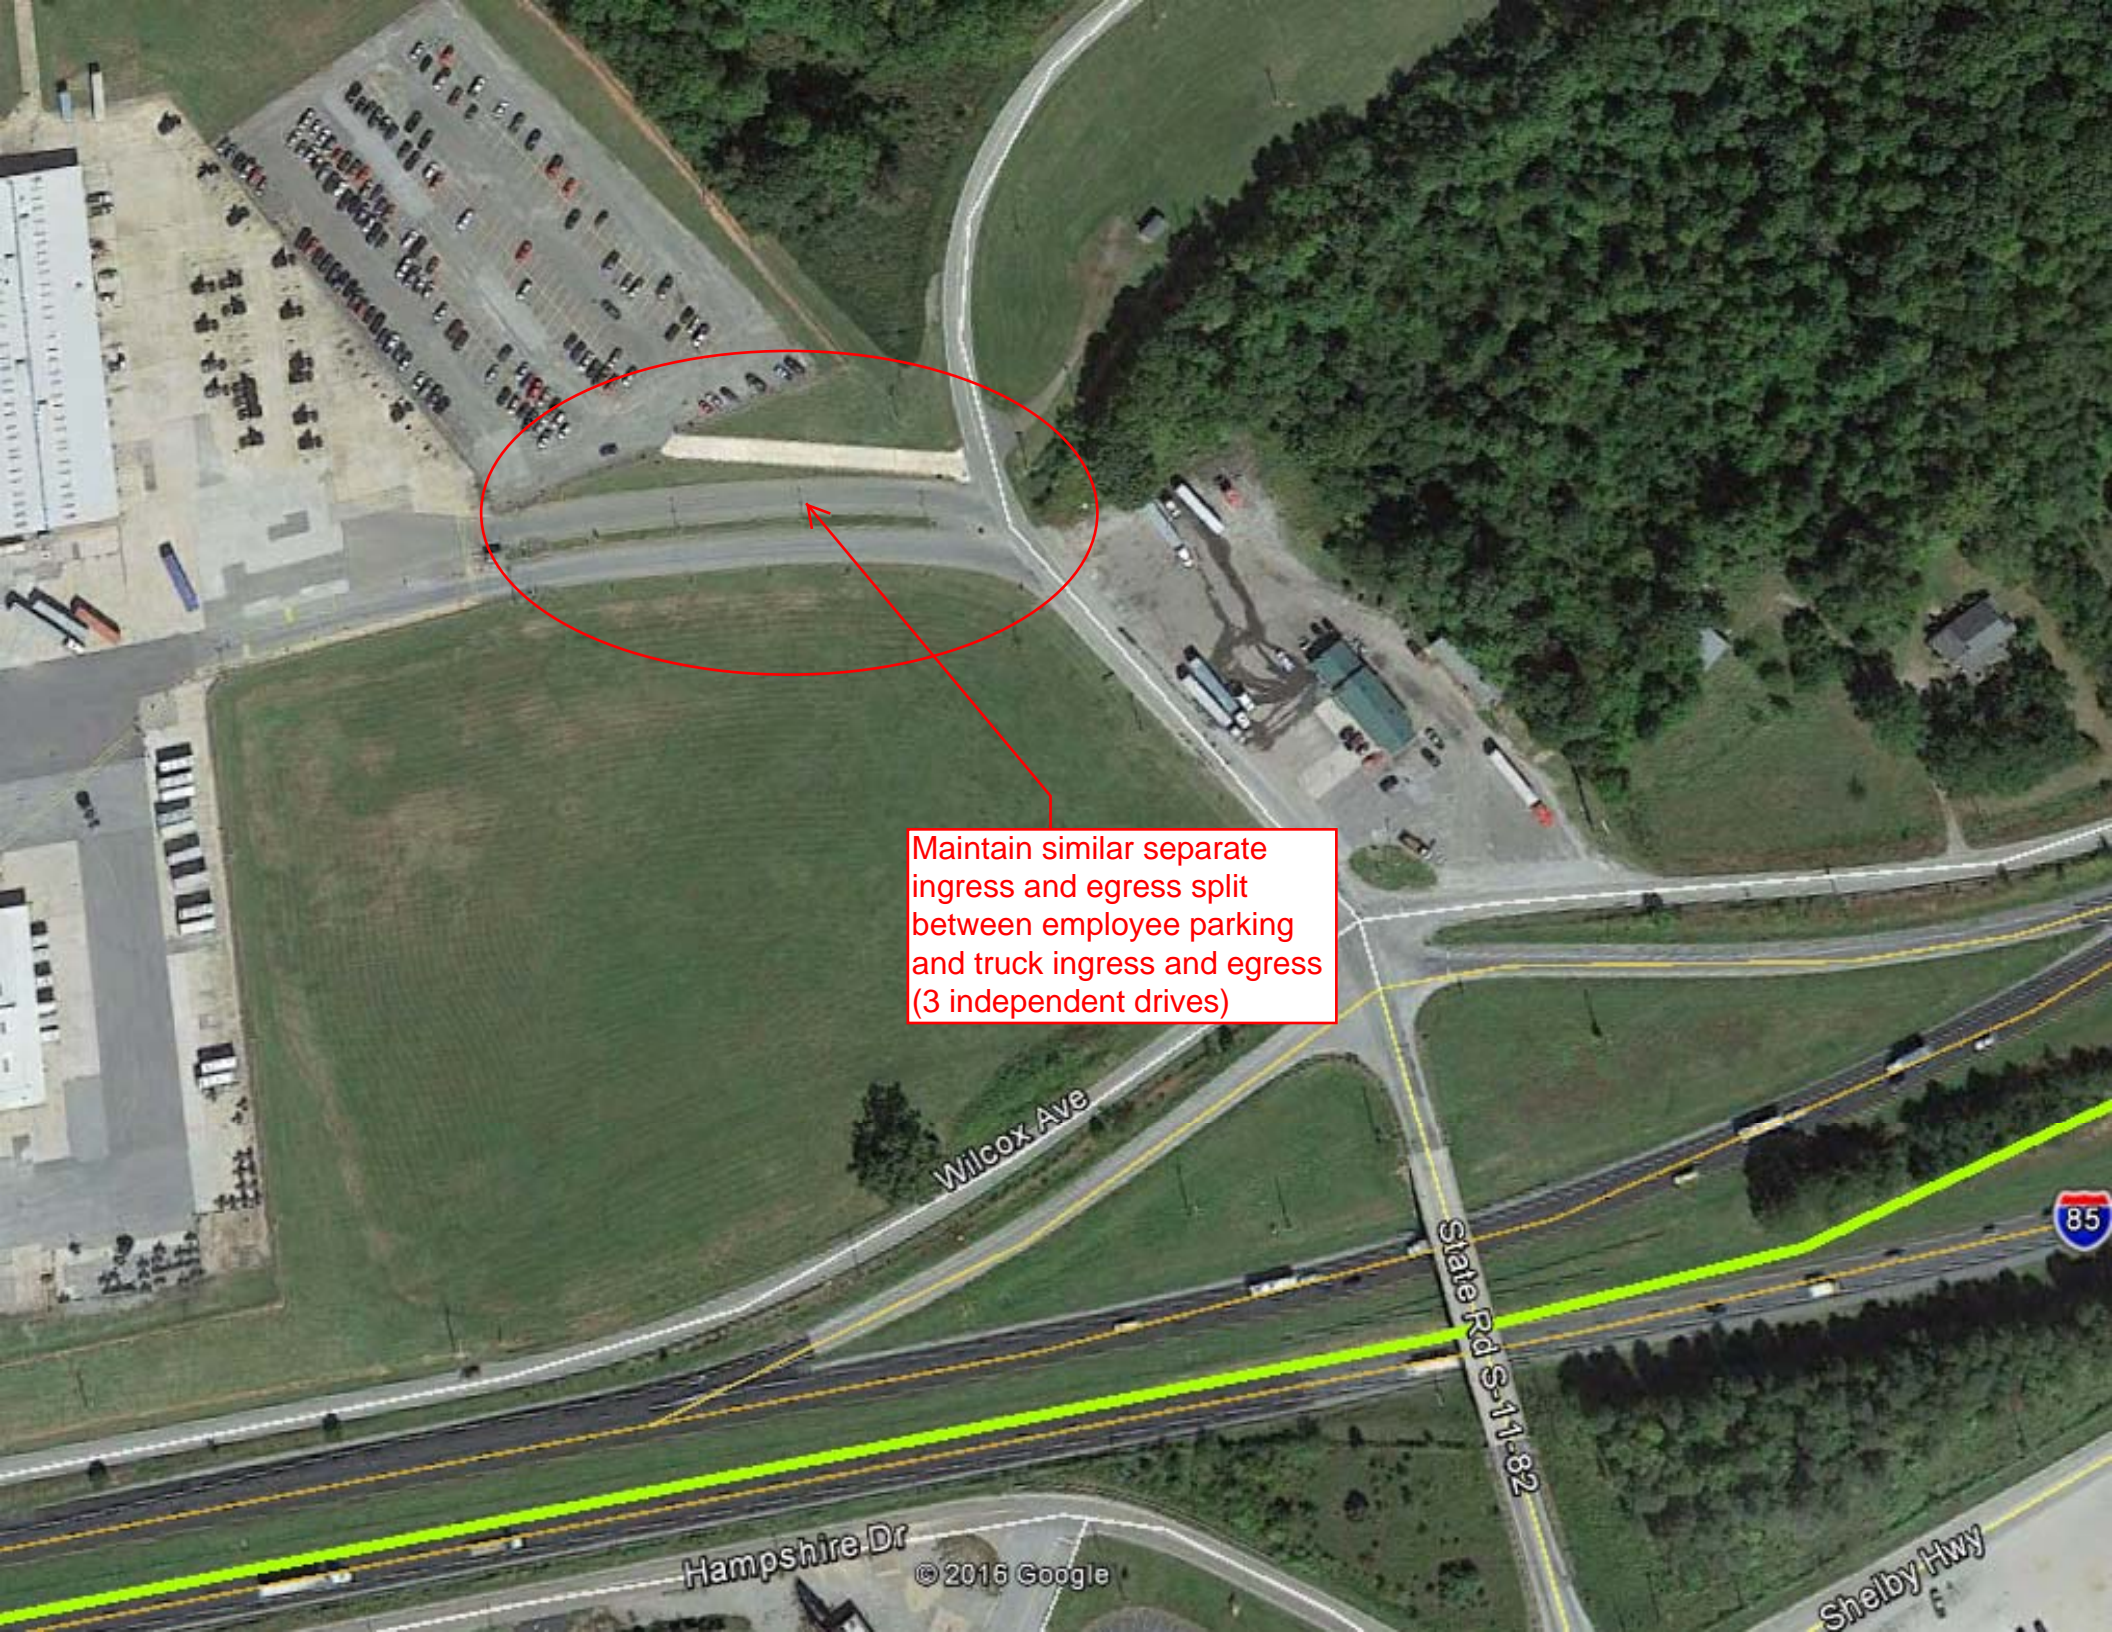

Maintain similar separate ingress and egress split between employee parking and truck ingress and egress (3 independent drives)

Wilcox Ave

State Rd S-11-82

Hampshire Dr

Shelby Hwy

© 2016 Google

85