


LEXINGTON COUNTY, S. C.

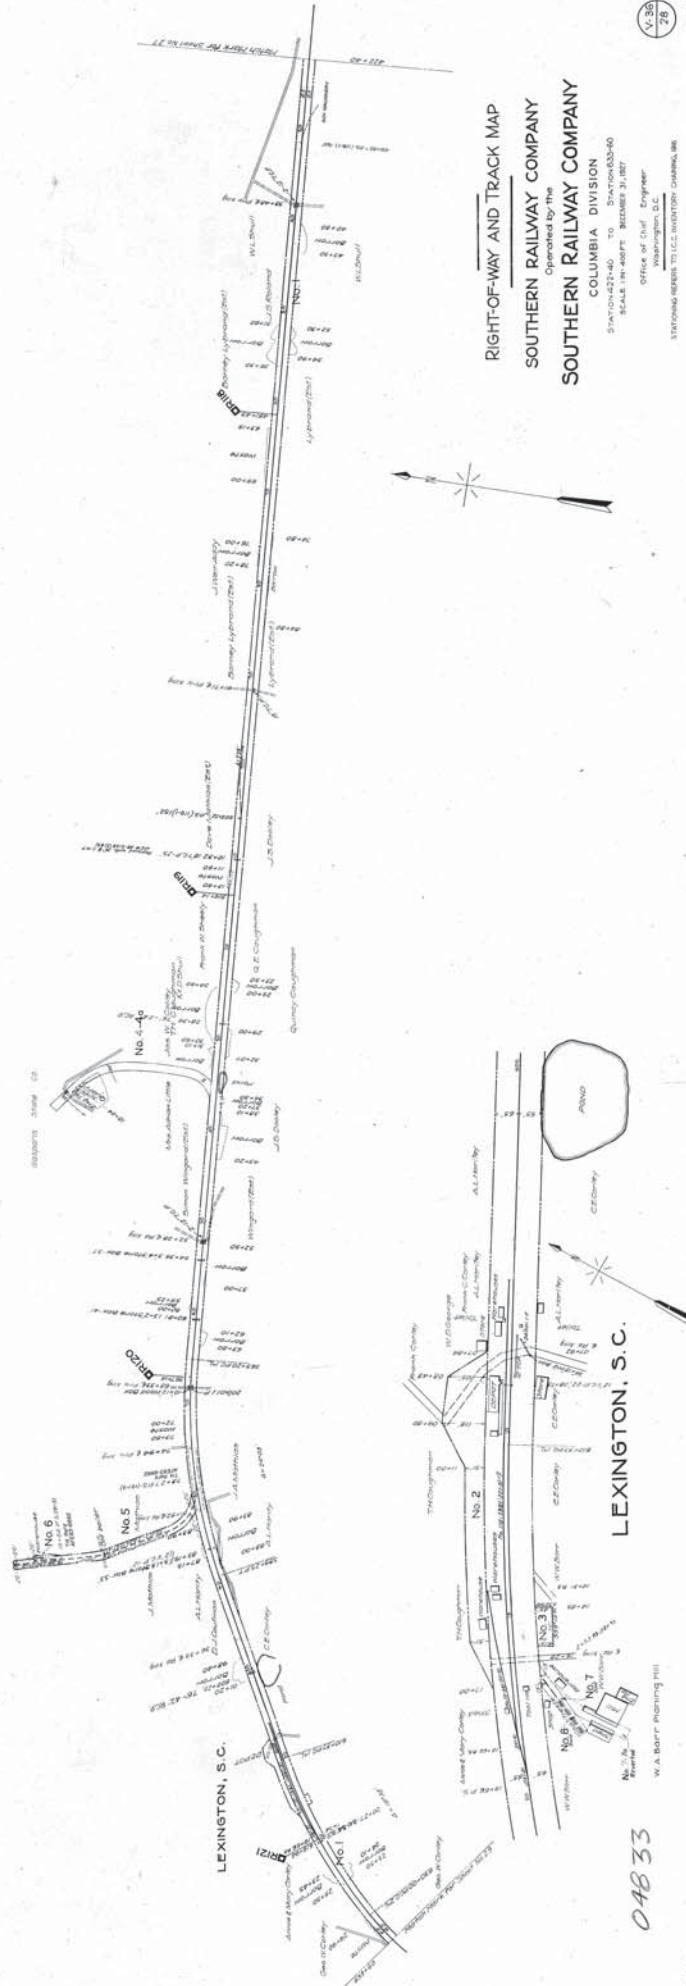

RIGHT-OF-WAY AND TRACK MAP
 OPERATED BY THE
 SOUTHERN RAILWAY COMPANY
 SOUTHERN RAILWAY COMPANY
 COLUMBIA DIVISION
 STATION 427+40 TO STATION 433+40
 SCALE 1" = 400 FT. REVISION 3.1.1927
 OFFICE OF CHIEF ENGINEER
 WASHINGTON, D. C.
 STATIONING REFER TO L.C. AND S.C. CHANNEL, W. M.

LEXINGTON, S. C.

04833

W.A. BARTHOLOMEW