


PLAN	SURVEYED	DATE
NOTE	BY	
NO.		

PROFILE	SURVEYED	DATE
NOTE	BY	
NO.		

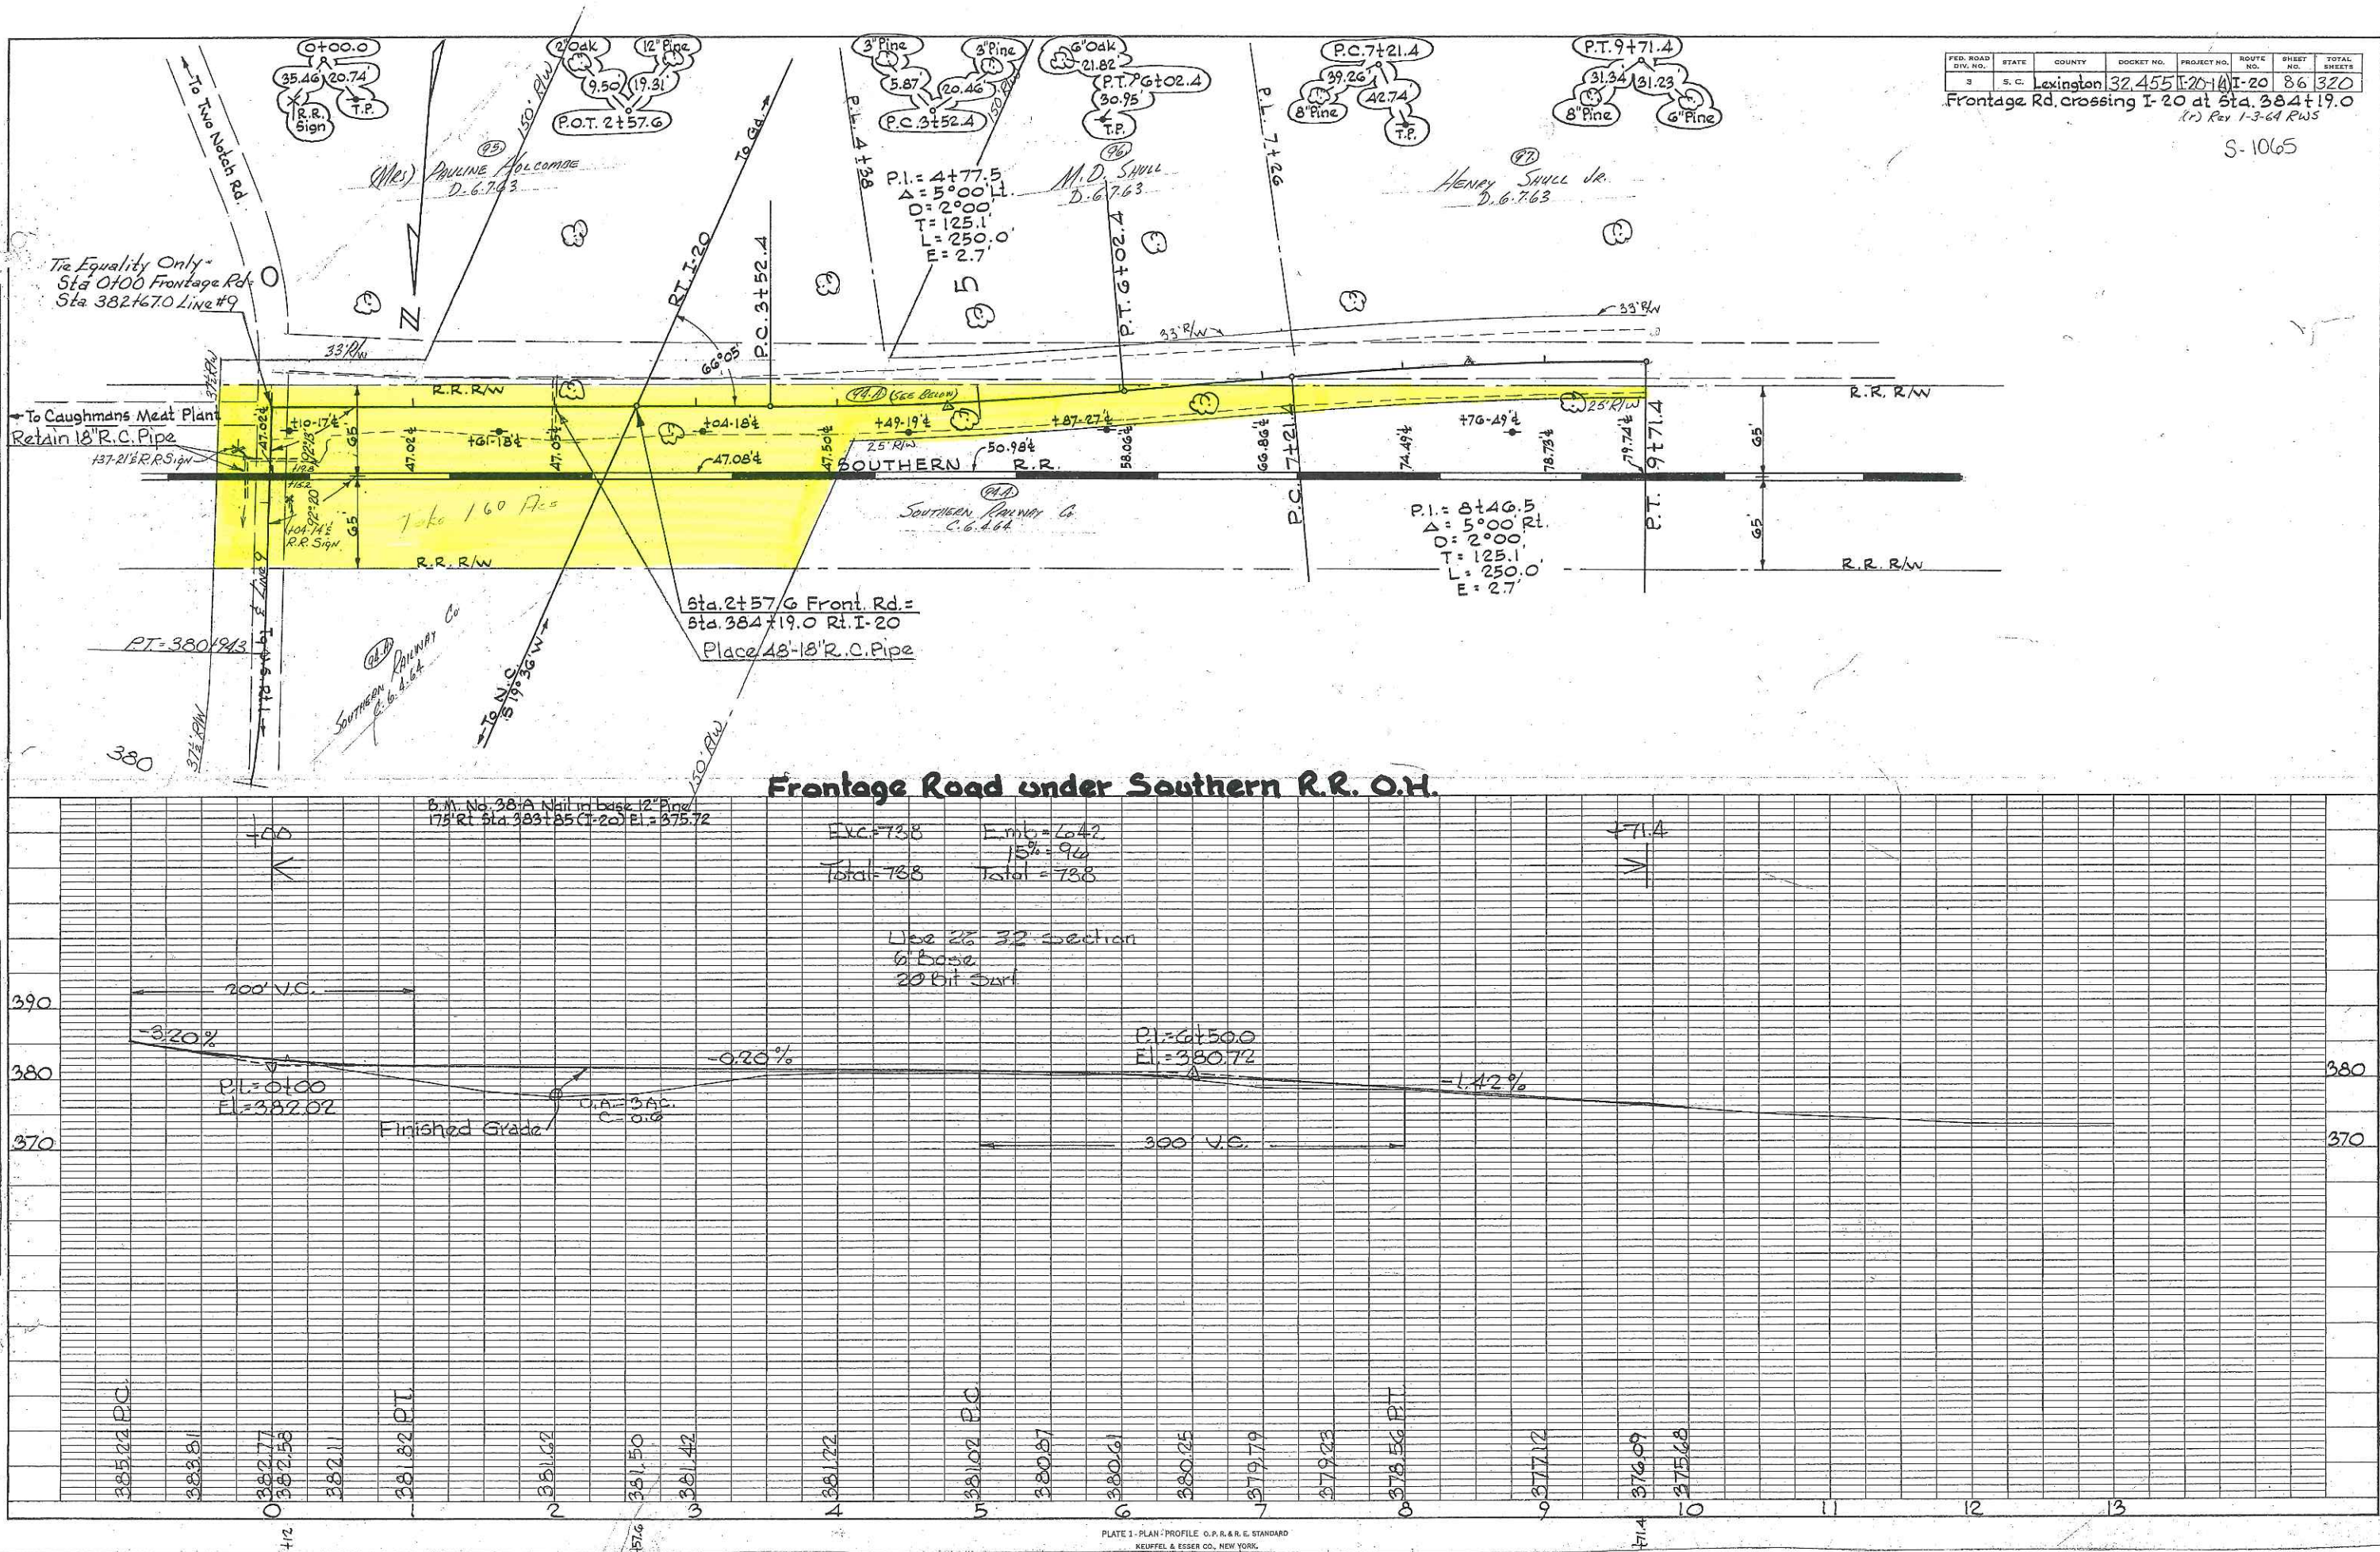

FED. ROAD DIV. NO.	STATE	COUNTY	DOCKET NO.	PROJECT NO.	ROUTE NO.	SHEET NO.	TOTAL SHEETS
3	S. C.	Lexington	32.455	I-20-14	I-20	86	320

Frontage Rd. crossing I-20 at Sta. 384+19.0
(17) Rev 1-3-64 RWS

S-1065