


NOTE: CLOSE AND DETOUR SC 48 IN ACCORDANCE WITH THESE PLANS AND STANDARD DRAWINGS 610-510-00 AND 610-605-00.

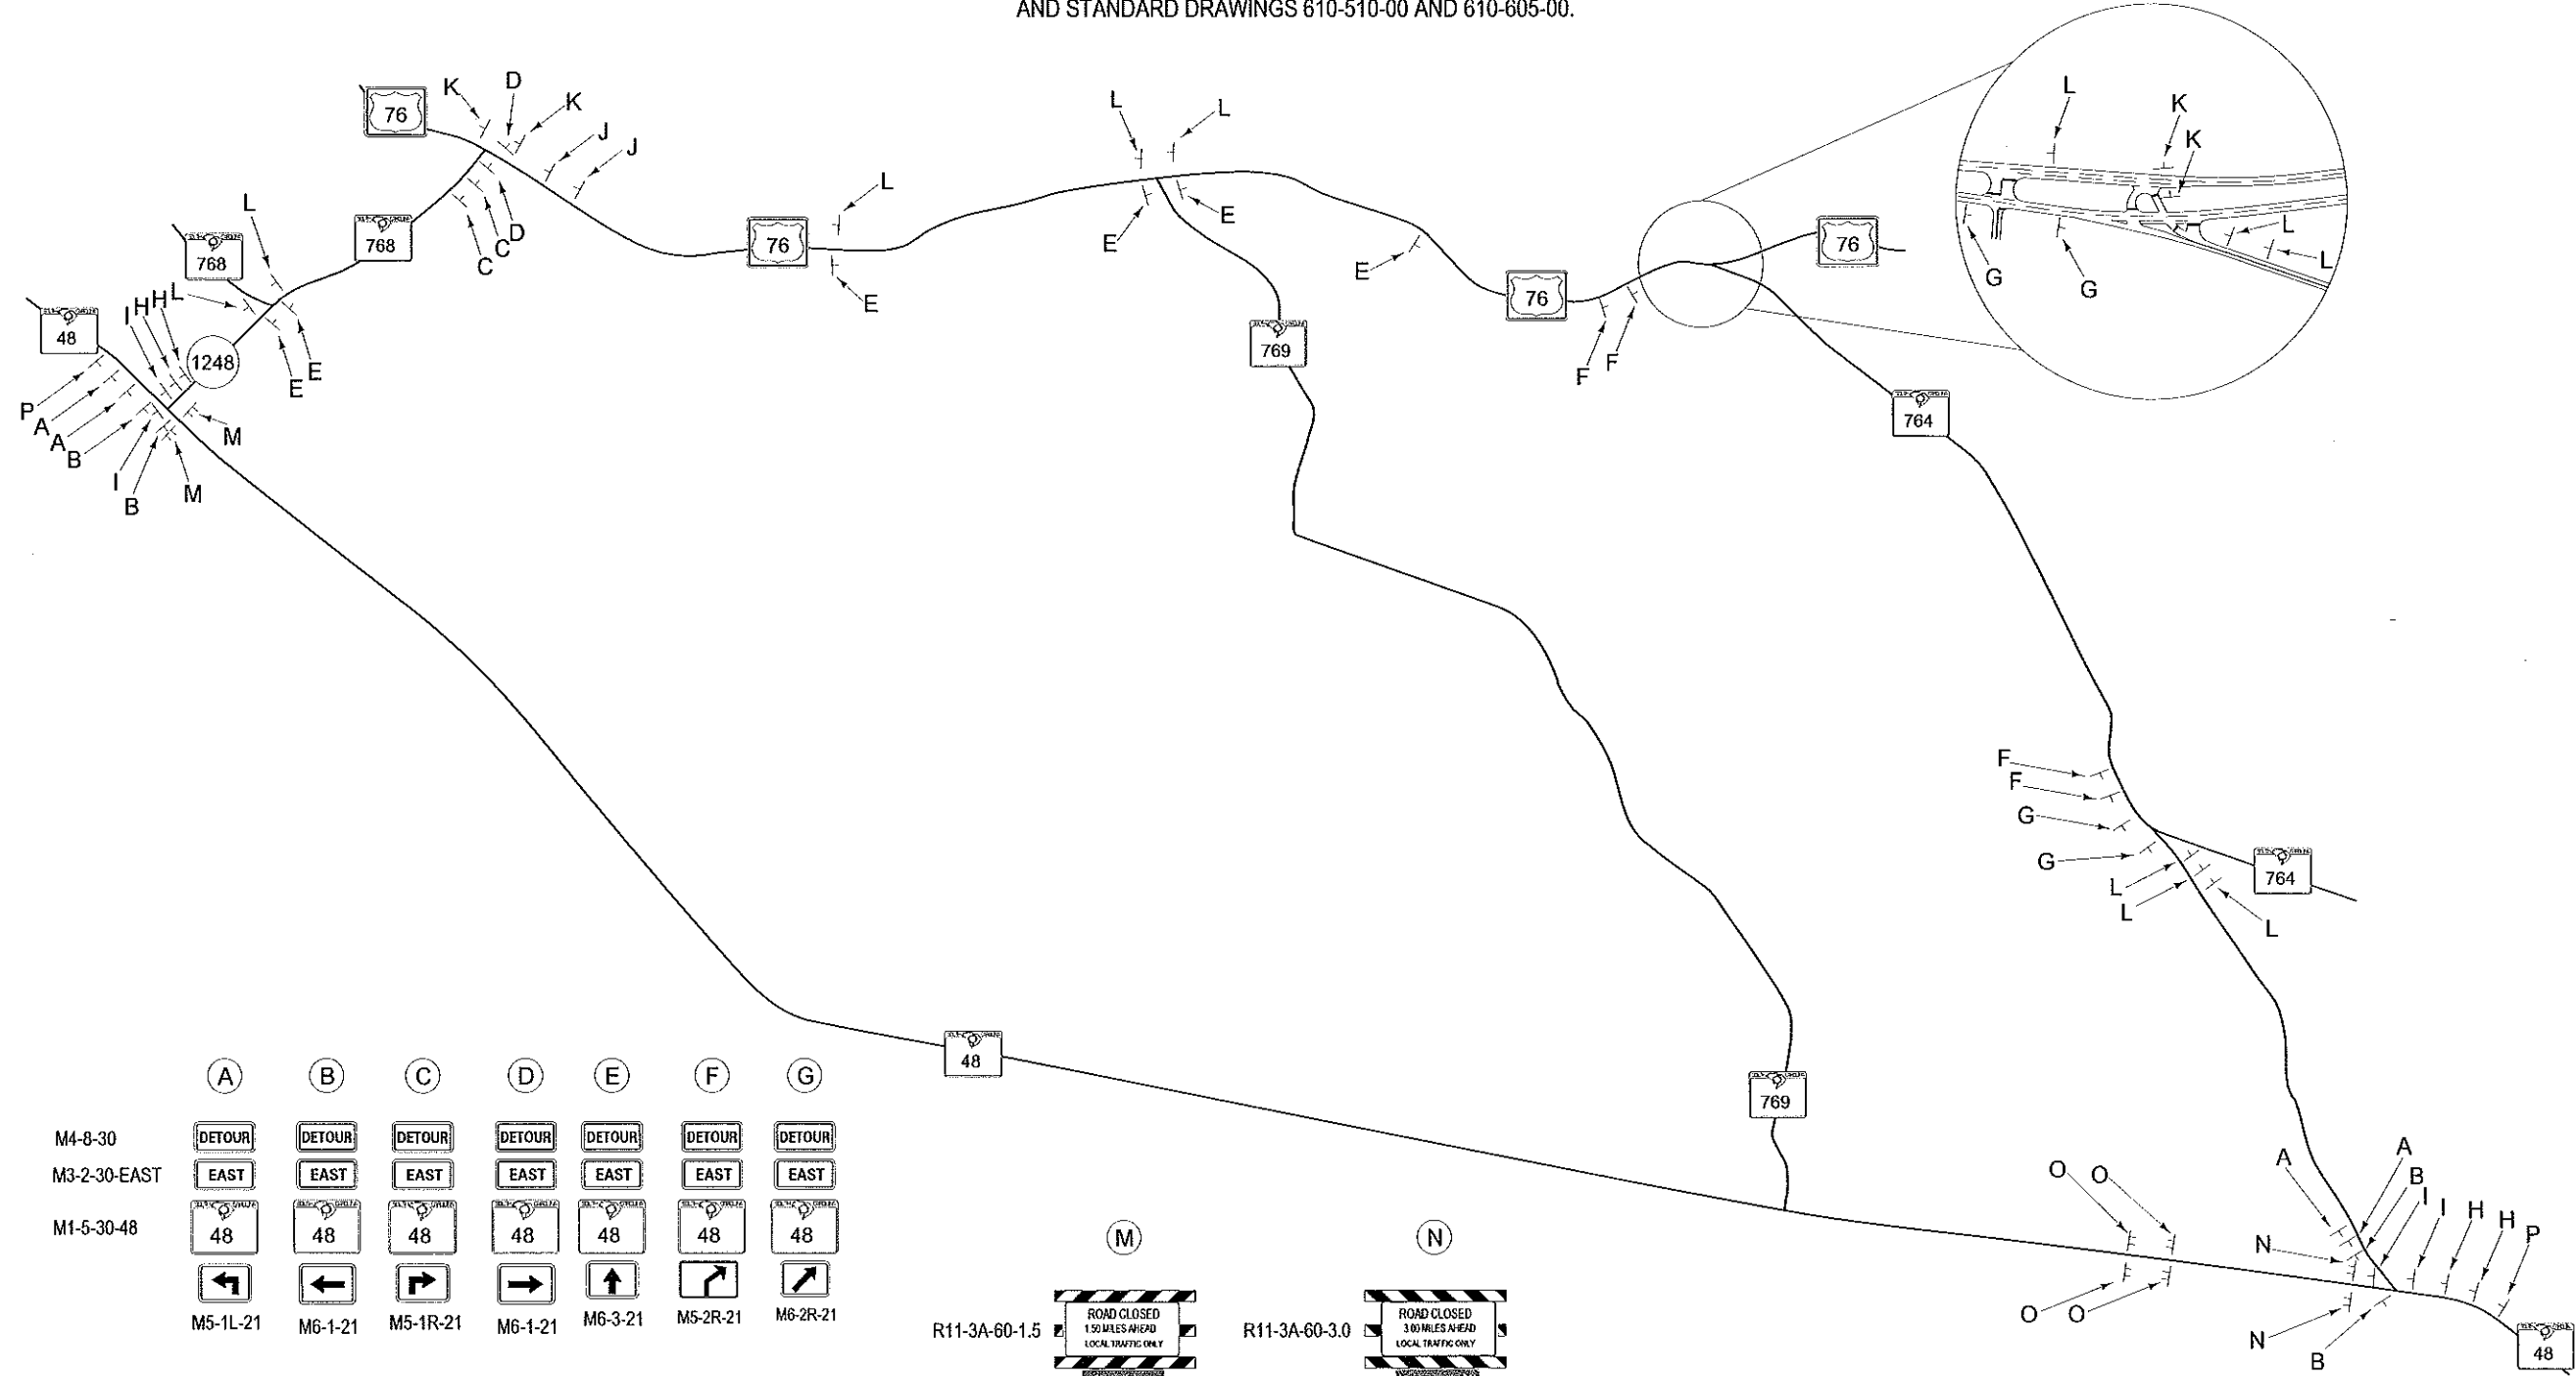

\$\$\$\$\$\$DO NOT SCALE THIS DRAWING\$\$\$\$\$\$\$\$\$  
 \$\$\$\$\$\$DO NOT SCALE THIS DRAWING\$\$\$\$\$\$\$\$\$  
 \$\$\$\$\$\$DO NOT SCALE THIS DRAWING\$\$\$\$\$\$\$\$\$

	(A)	(B)	(C)	(D)	(E)	(F)	(G)
M4-8-30	DETOUR	DETOUR	DETOUR	DETOUR	DETOUR	DETOUR	DETOUR
M3-2-30-EAST	EAST	EAST	EAST	EAST	EAST	EAST	EAST
M1-5-30-48	48	48	48	48	48	48	48
	←	←	→	→	↑	↗	↘
	M5-1L-21	M6-1-21	M5-1R-21	M6-1-21	M6-3-21	M5-2R-21	M6-2R-21
	(H)	(I)	(J)	(K)	(L)		
M4-8-30	DETOUR	DETOUR	DETOUR	DETOUR	DETOUR		
M3-4-30-WEST	WEST	WEST	WEST	WEST	WEST		
M1-5-30-48	48	48	48	48	48		
	→	→	←	←	↑		
	M5-1R-21	M6-1-21	M5-1L-21	M6-1-21	M6-3-21		

(M)	R11-3A-60-1.5	M4-10L-48	R11-3A-60-3.0	M4-10R-48
	ROAD CLOSED 1.50 MILES AHEAD LOCAL TRAFFIC ONLY	DETOUR	ROAD CLOSED 3.00 MILES AHEAD LOCAL TRAFFIC ONLY	DETOUR
(O)	R11-4-60		(P)	W20-2-48-15
	ROAD CLOSED TO THRU TRAFFIC			DETOUR 1500 FT

WORK ZONE TRAFFIC CONTROL ENGINEER

FOR / CONSTRUCTION







DATE 10/2/11

SOUTH CAROLINA  
DEPARTMENT OF TRANSPORTATION  
TRAFFIC ENGINEERING - COLUMBIA, S.C.

SC 48  
DETOUR PLAN

SCALE 1"=NTS RTE. SC 48 DWG. NO. TC 1

NOTE: CLOSE AND DETOUR SC 769 IN ACCORDANCE WITH THESE PLANS AND STANDARD DRAWINGS 610-510-00 AND 610-605-00.

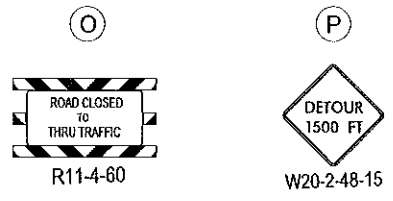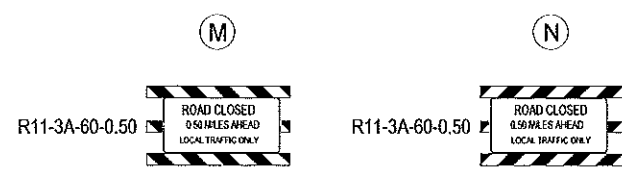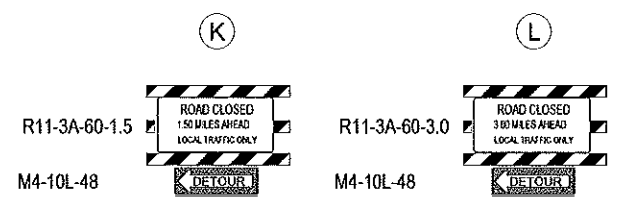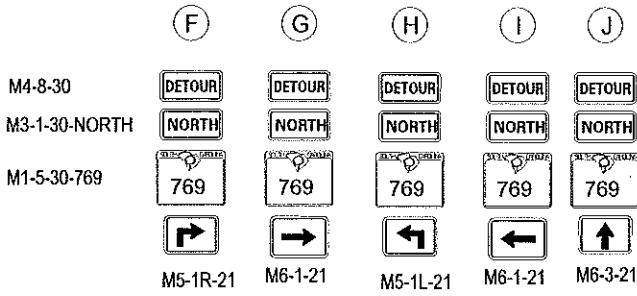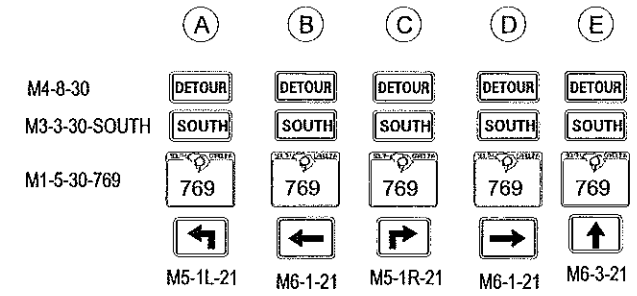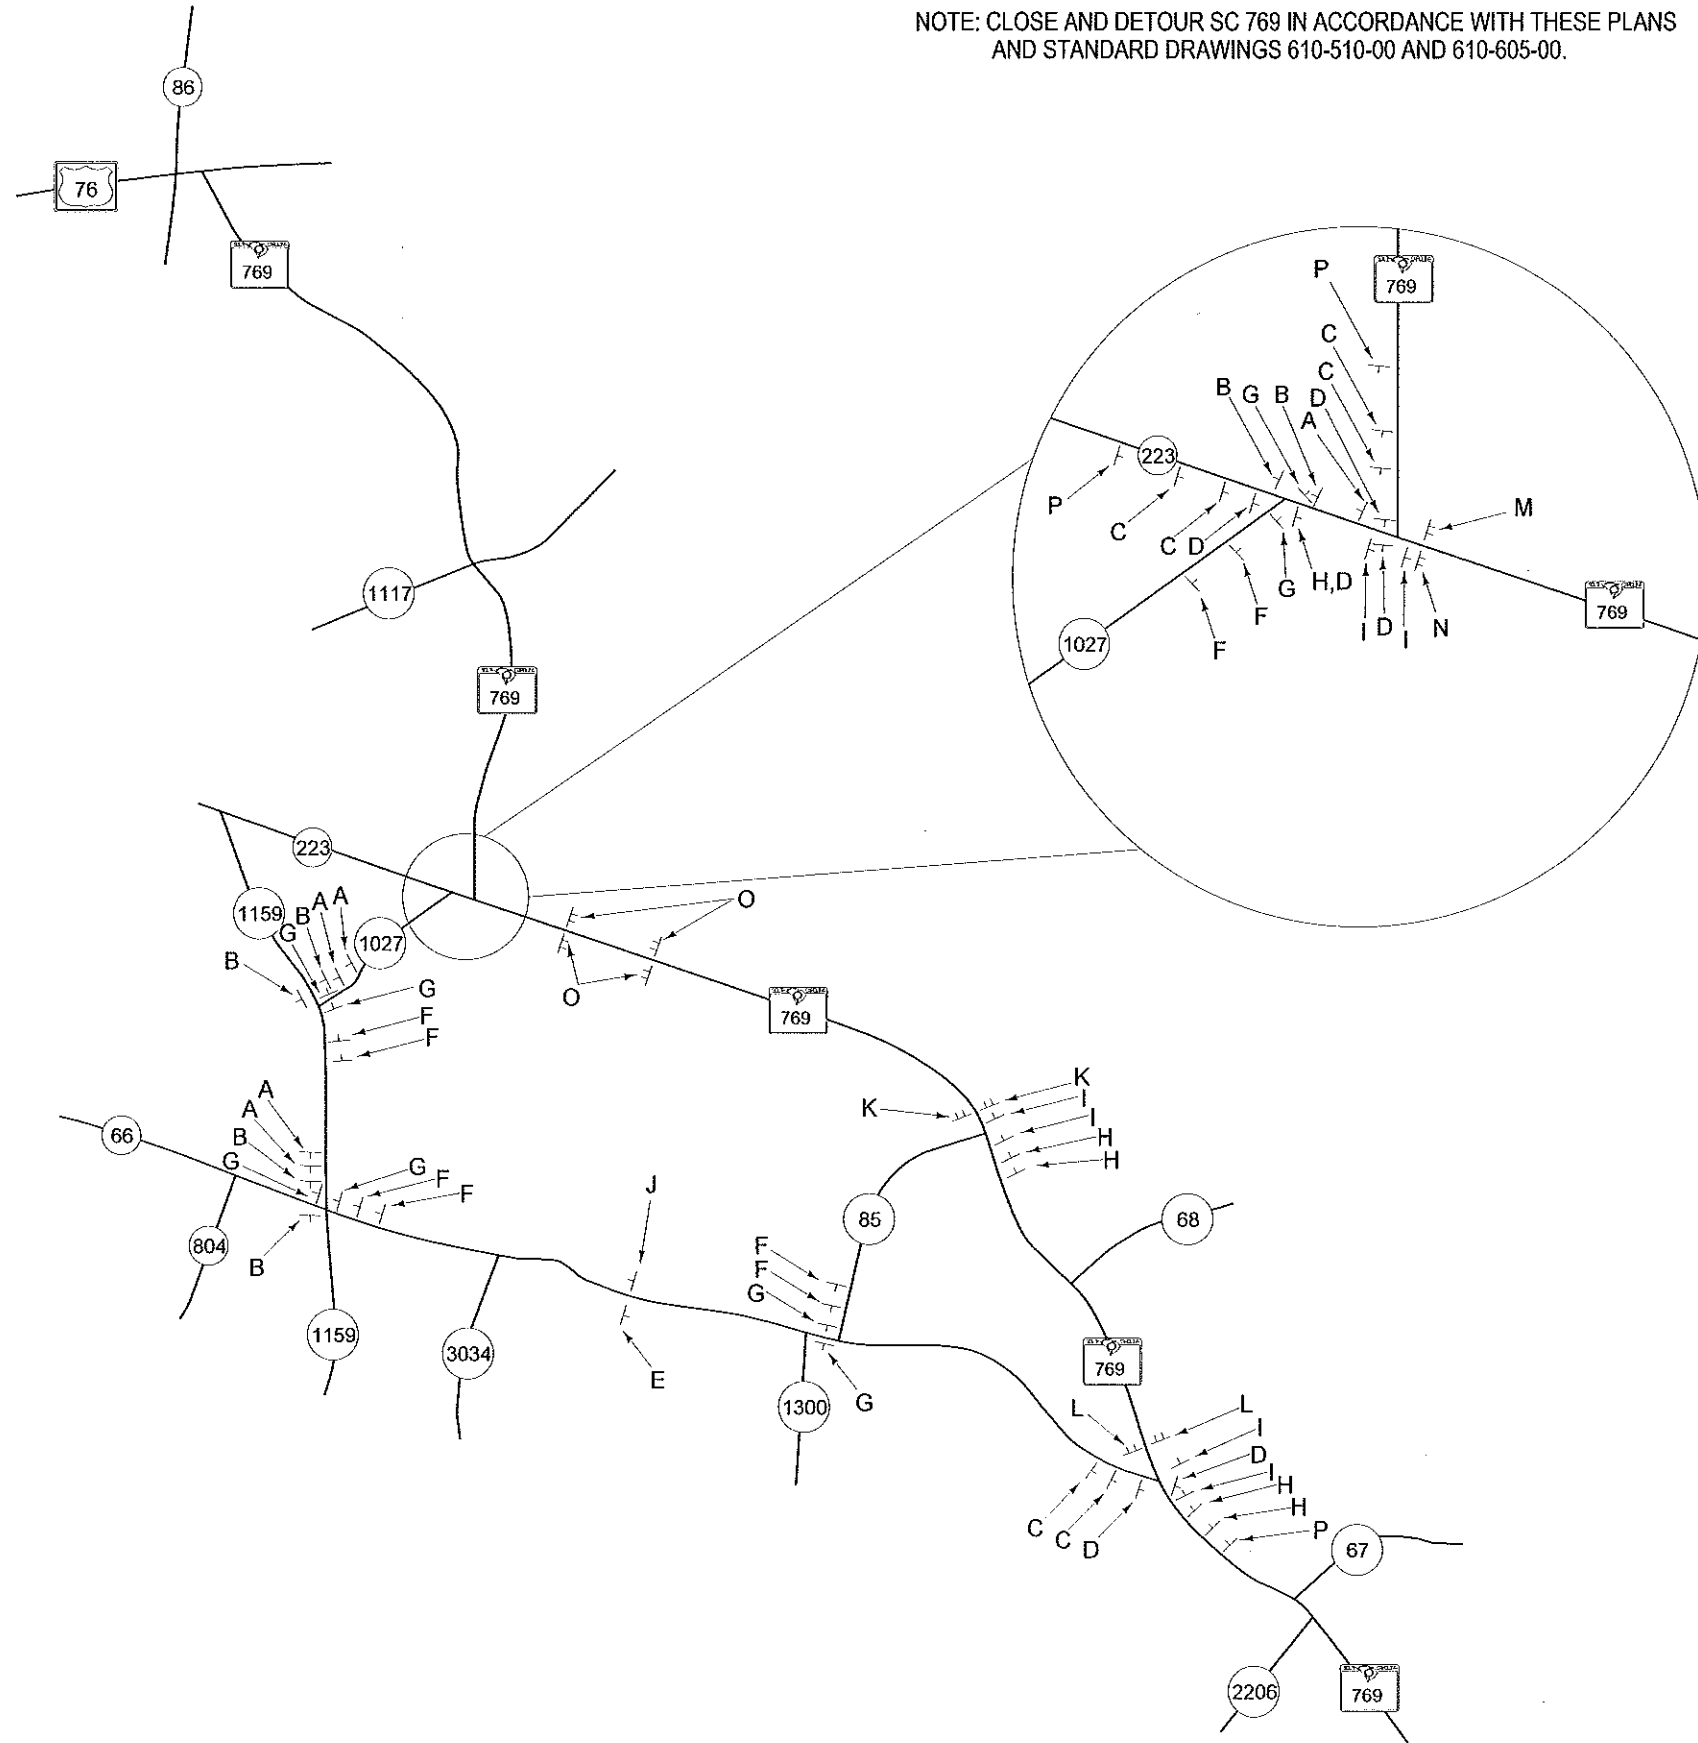

WORK ZONE TRAFFIC CONTROL ENGINEER

*W. McConnell*

NO. 24242

DATE 10/21/11

SOUTH CAROLINA DEPARTMENT OF TRANSPORTATION TRAFFIC ENGINEERING - COLUMBIA, S.C.

SC 769 DETOUR PLAN

\$\$\$\$\$USER\$\$\$\$\$  
\$\$\$\$\$PATH\$\$\$\$\$  
\$\$\$\$\$FILENAME\$\$\$\$\$  
\$\$\$\$\$\$\$\$\$\$

## WORK ZONE TRAFFIC CONTROL QUANTITIES

ITEM NO.	ITEM	QUANTITY	TYPE
1071000	TRAFFIC CONTROL	NEC.	LS
6041200	BARRICADE – TYPE 3	84	LF
6051120	PERMANENT CONSTRUCTION SIGNS	849	SF
6051125	PERMANENT CONSTRUCTION SIGNS (BARRICADE MOUNTED)	94	SF
608100B	TYPE B – FLASHING LIGHT (HIGH INTENSITY)	16	EA

## WORK ZONE TRAFFIC CONTROL QUANTITIES

ITEM NO.	ITEM	QUANTITY	TYPE
1071000	TRAFFIC CONTROL	NEC.	LS
6041200	BARRICADE – TYPE 3	96	LF
6051120	PERMANENT CONSTRUCTION SIGNS	878	SF
6051125	PERMANENT CONSTRUCTION SIGNS (BARRICADE MOUNTED)	119	SF
608100B	TYPE B – FLASHING LIGHT (HIGH INTENSITY)	16	EA