

FED. RD. DIV. NO.	STATE	COUNTY	PROJECT ID	ROUTE NO.	SHEET NO.
3	S.C.	KERSHAW		S-36	TC 1

TYPICAL SIGNS

W20-2-48-A W20-3-48-A

M4-9-30 M4-9-30

M4-9L-30 M4-9R-30


M4-9.1L-30 M4-9.1R-30

M4-9.2L-30 M4-9.2R-30

M4-10L-48 M4-10R-48

R11-2-48 R11-3a-60-XX

R11-4-60

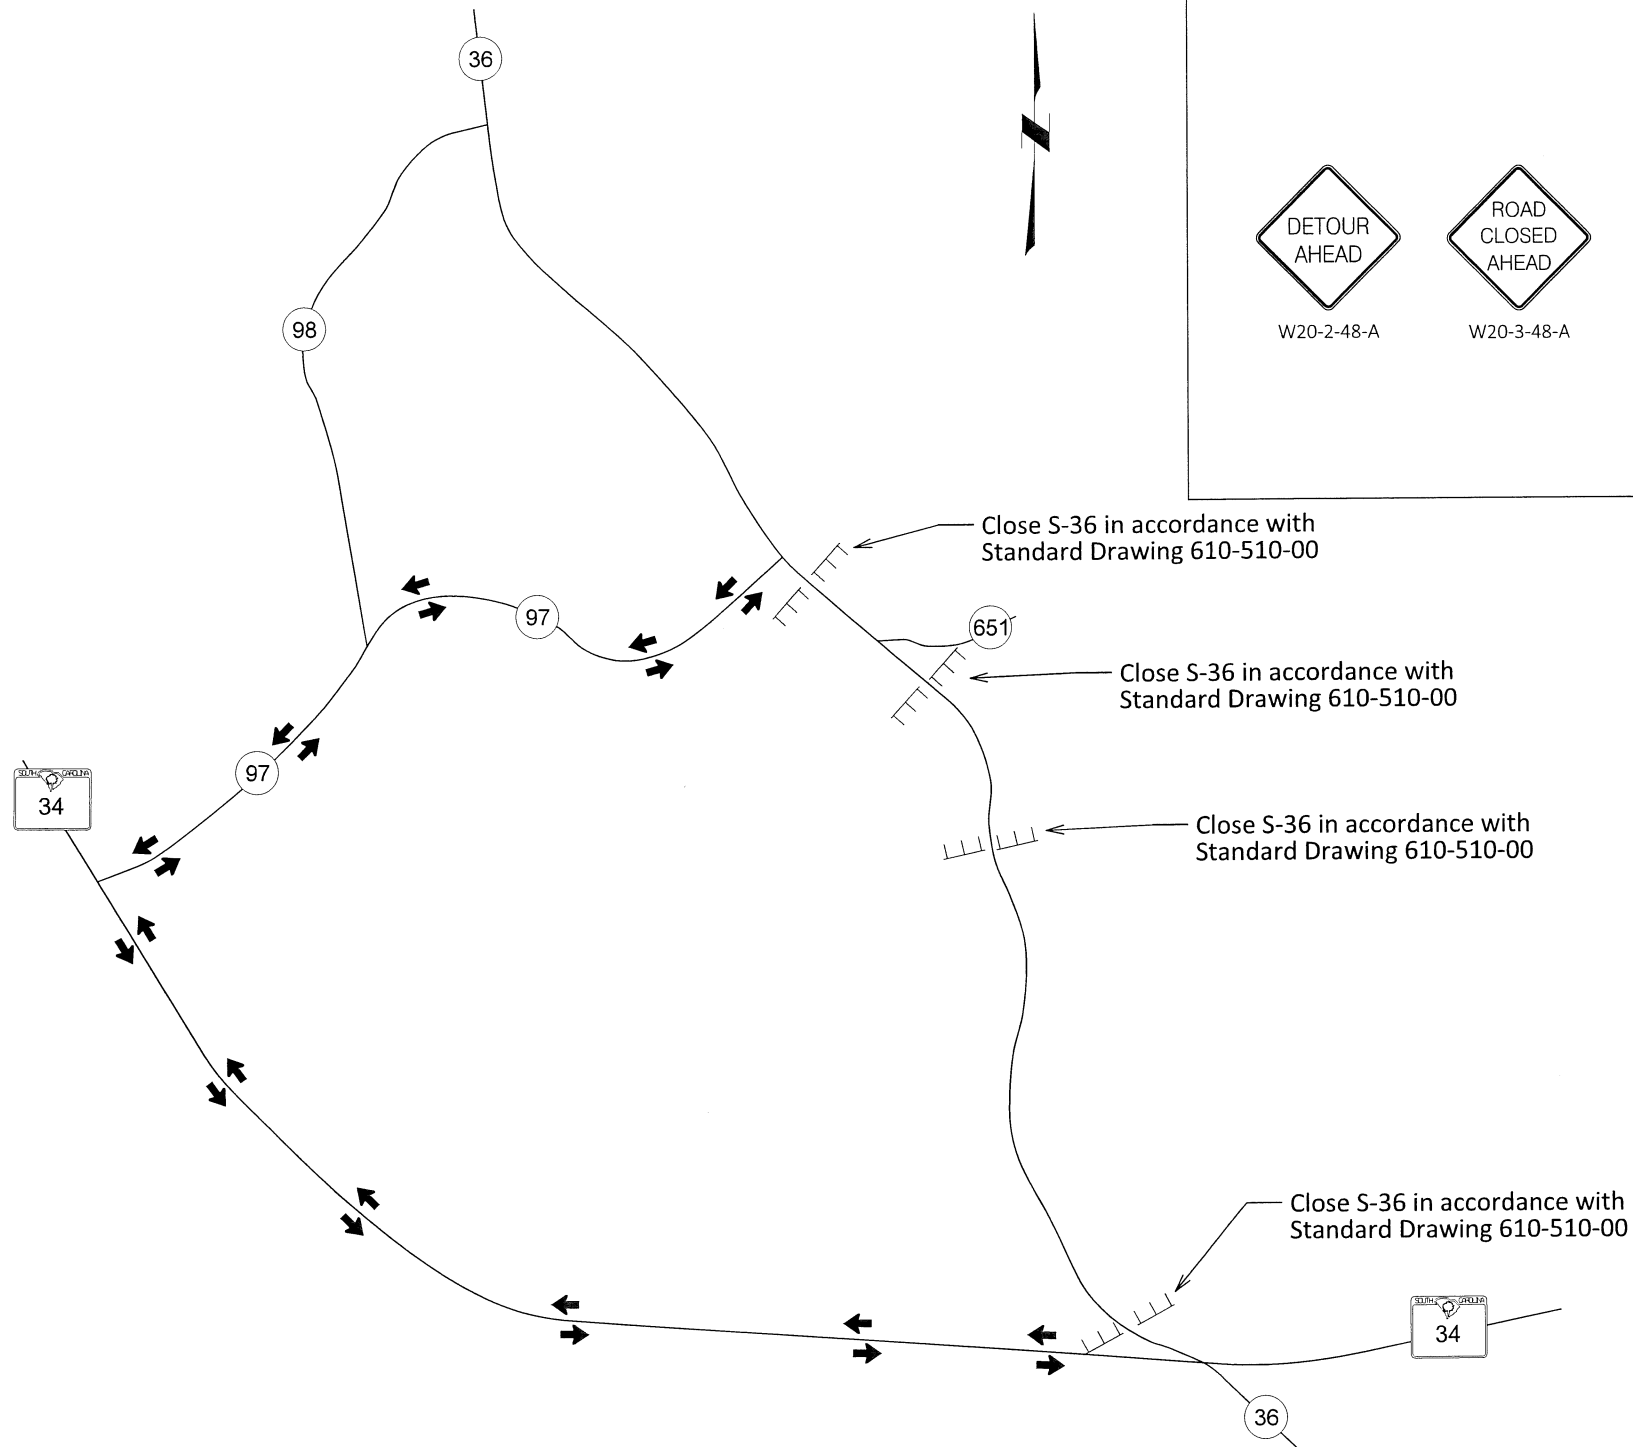

\$\$\$\$\$sp0th\$\$\$\$\$filename\$\$\$\$\$

* Close S-36 in accordance with Standard Drawing 610-510-00 and detour its traffic in accordance with Drawing 610-610-00 .

WORK ZONE TRAFFIC CONTROL ENGINEER

FOR CONSTRUCTION: *W. McDonnell* 1/15/15

SOUTH CAROLINA
DEPARTMENT OF TRANSPORTATION
TRAFFIC ENGINEERING - COLUMBIA, S.C.

S-36 (PINE GROVE RD)
DETOUR ROUTE

SCALE 1"= NTS RTE. S-36 DWG. NO. TC 1