


S. C. STATE HIGHWAY DEPARTMENT  
COLUMBIA S.C.  
**TYPICAL SECTIONS  
FOR  
BITUMINOUS SURFACING**

SCALE  
1-INCH = 2 FEET

| RED ROAD DIST. NO. | STATE | COUNTY   | P.A. ROAD NO. | ROUTE NO. | SHEET NO. | TOTAL SHEETS |
|--------------------|-------|----------|---------------|-----------|-----------|--------------|
| 14                 | S.C.  | NEWBERRY | 187-RB        | 22        | 2         | 102          |

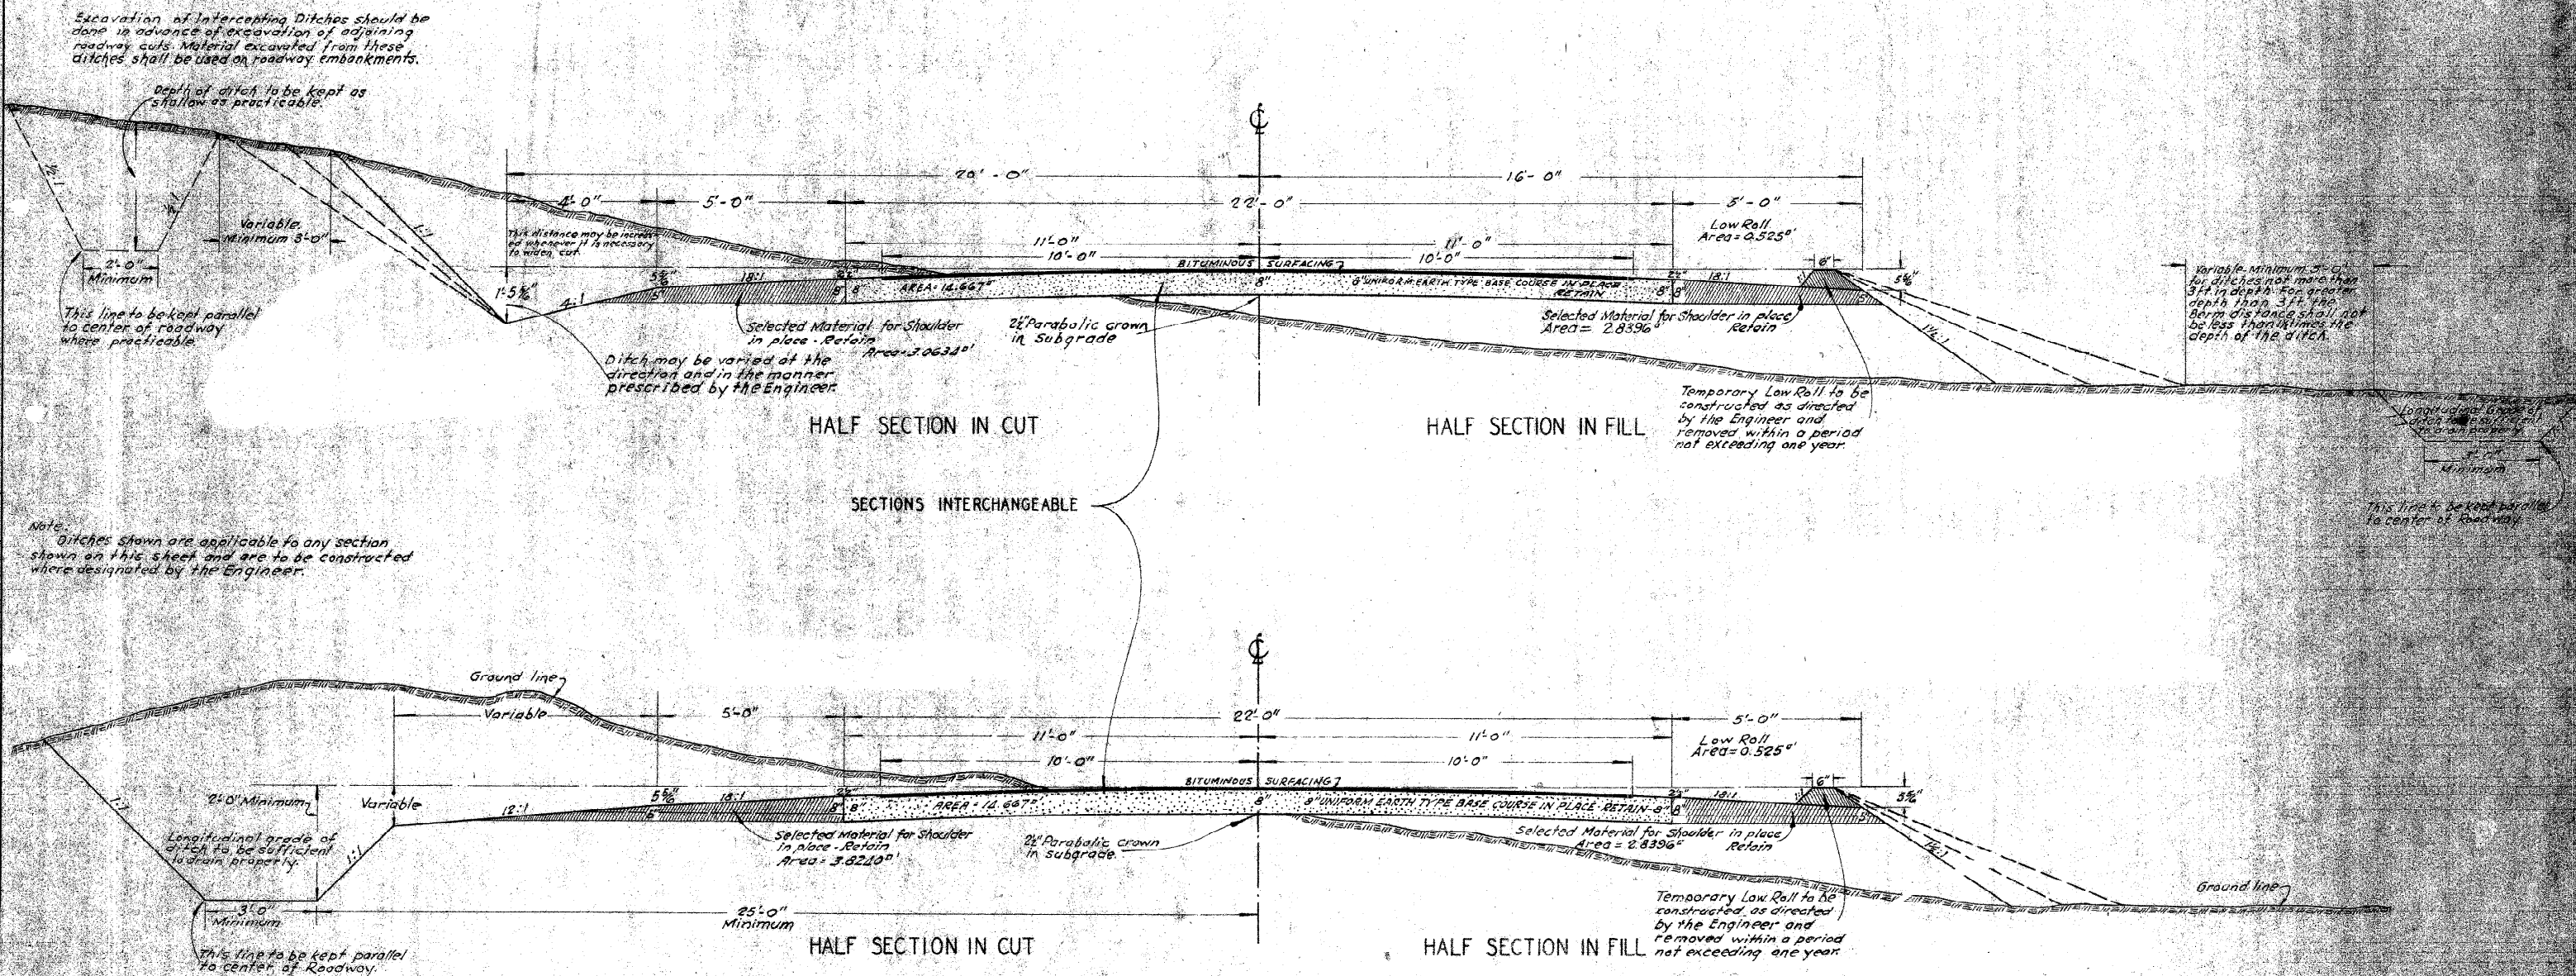

APPROVED  
*[Signature]*  
DATE  
1/2/54

B.S. DRAWING  
NO. 3