


FED. ROAD DIST. NO.	STATE	COUNTY	ROUTE NO.	P.A. PROJ. NO.	SHEET NO.	TOTAL SHEETS
14	S.C.	NEWBERRY	22	187-2	2-A	107

# SPECIAL SECTIONS FOR WIDENING ROADWAY CUT BEYOND STANDARD SECTION SOUTH CAROLINA HIGHWAY DEPARTMENT SCALE 1/4" = 1.00' = 2 FEET

THESE SECTIONS TO BE USED WHEREVER DIRECTED BY THE RESIDENT ENGINEER

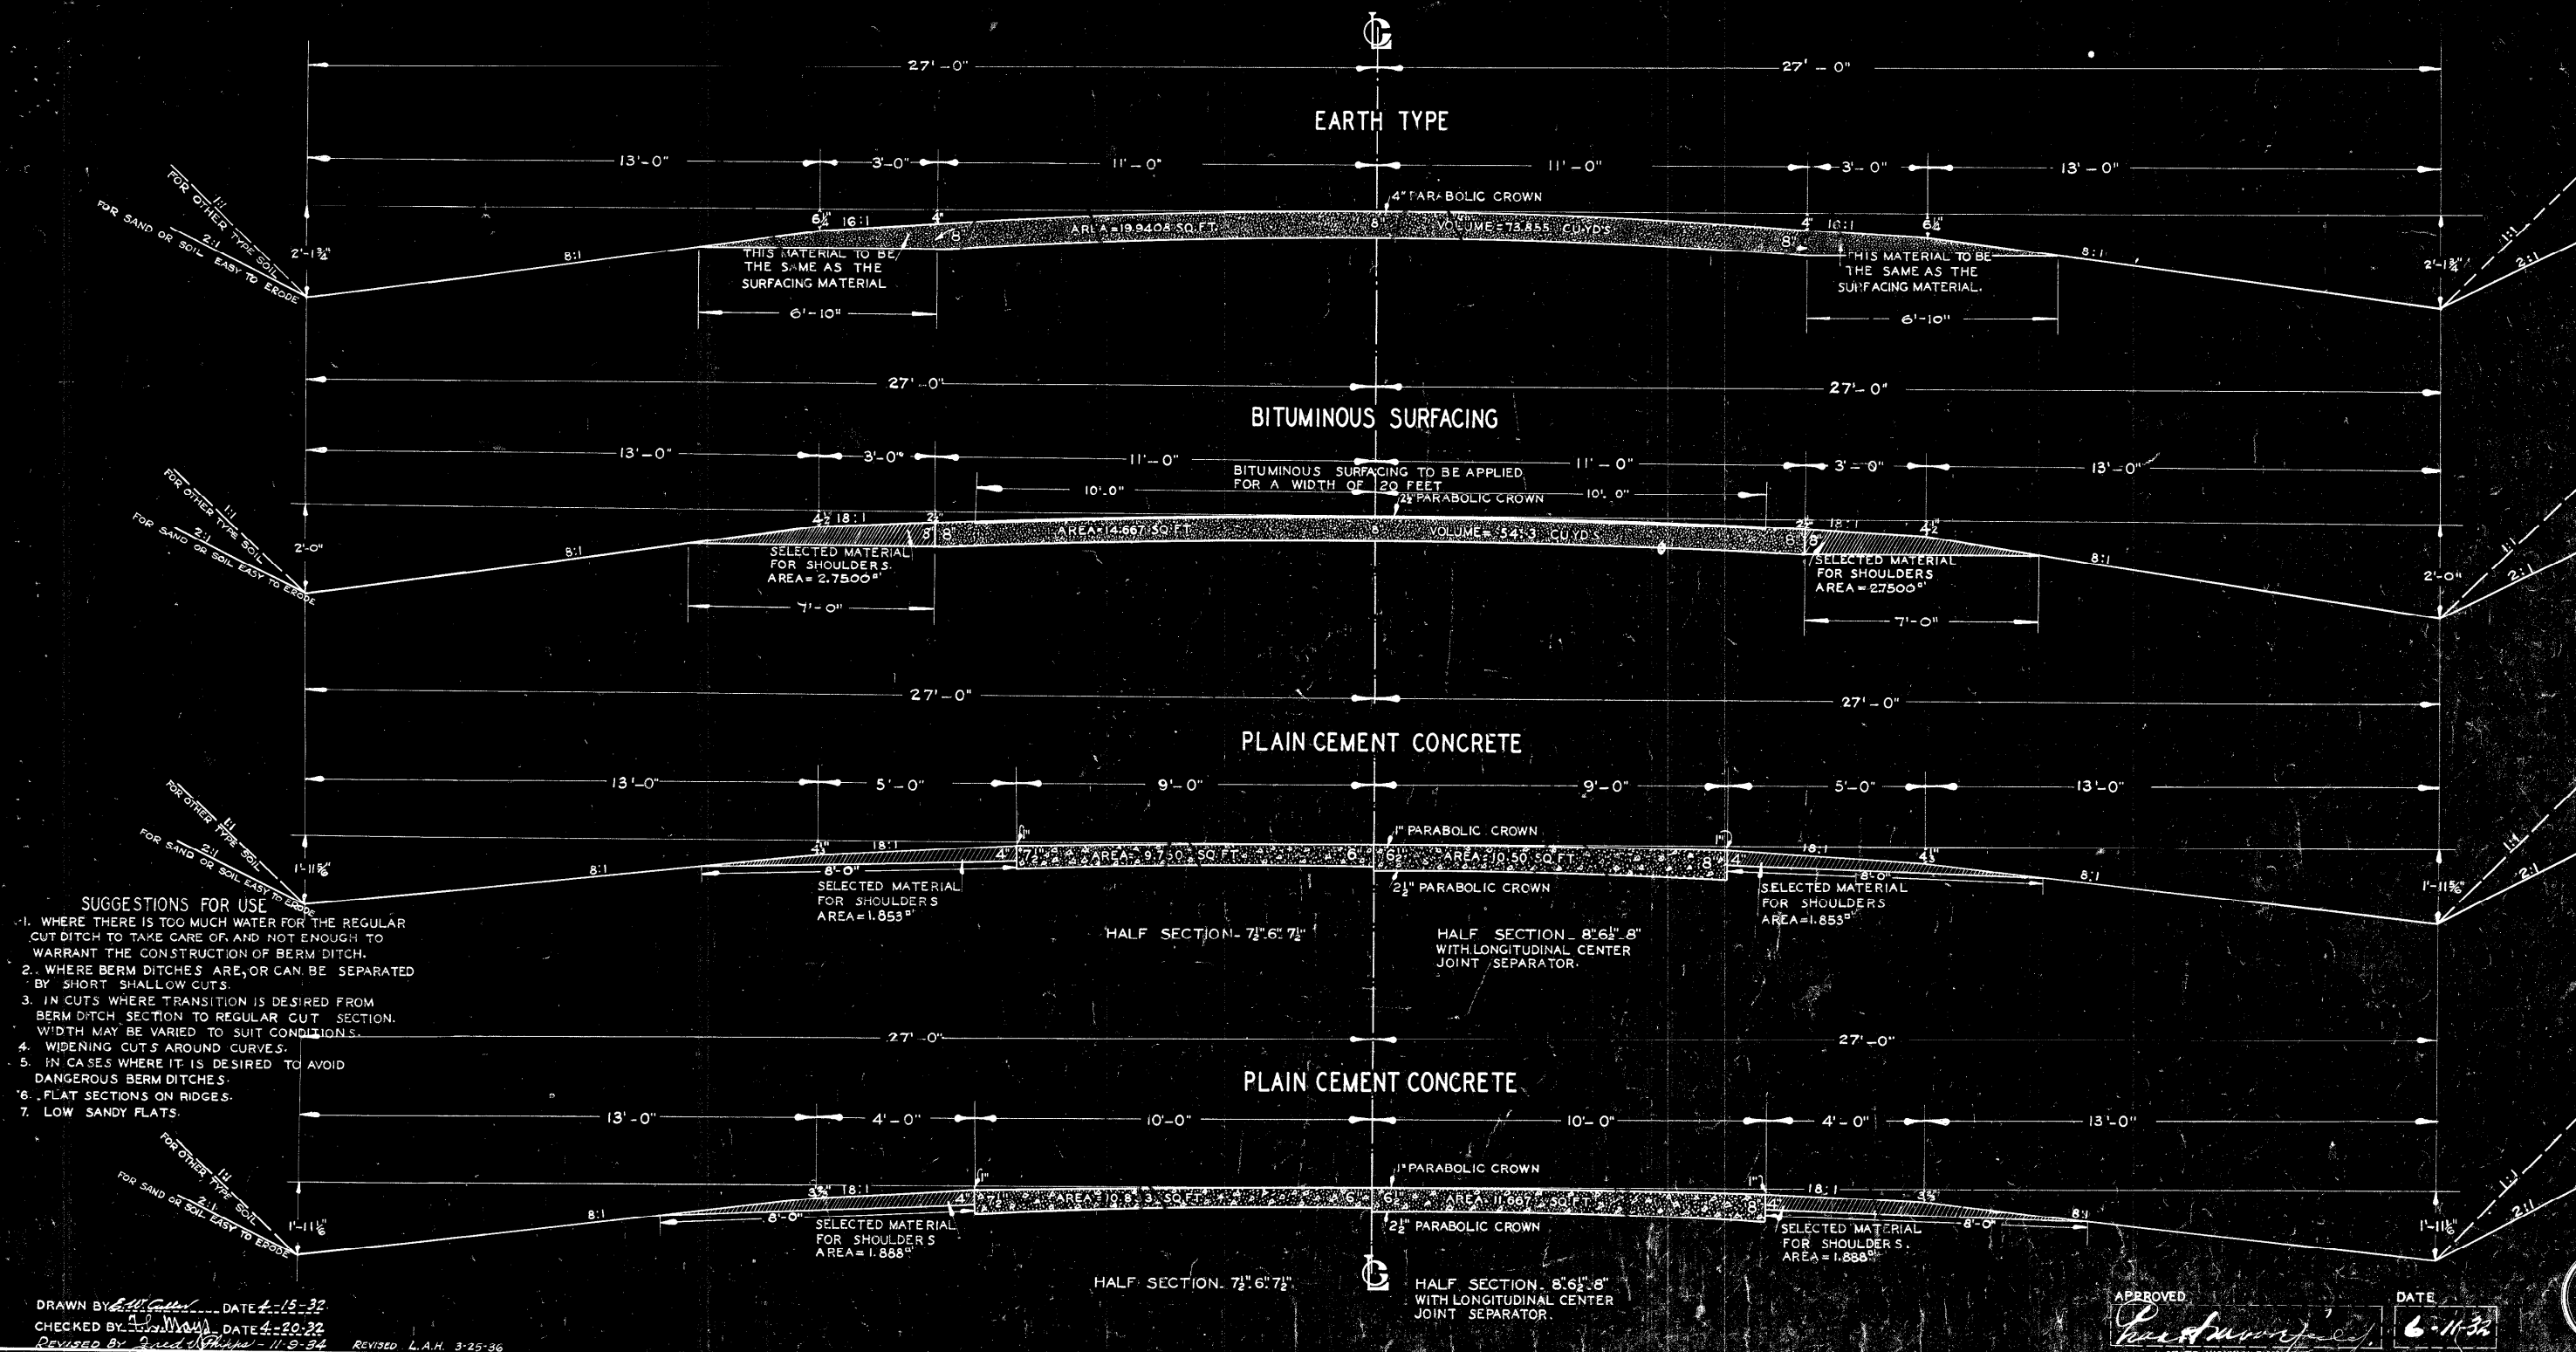

DRAWN BY *Bill G. Galt* DATE 4-15-32  
CHECKED BY *W. J. Wynn* DATE 4-20-32  
REVISED BY *W. J. Wynn* 11-9-34 REVISED L.A.H. 3-25-36

APPROVED *W. J. Wynn* DATE 6-11-32  
STATE HIGHWAY ENGINEER

E  
8