
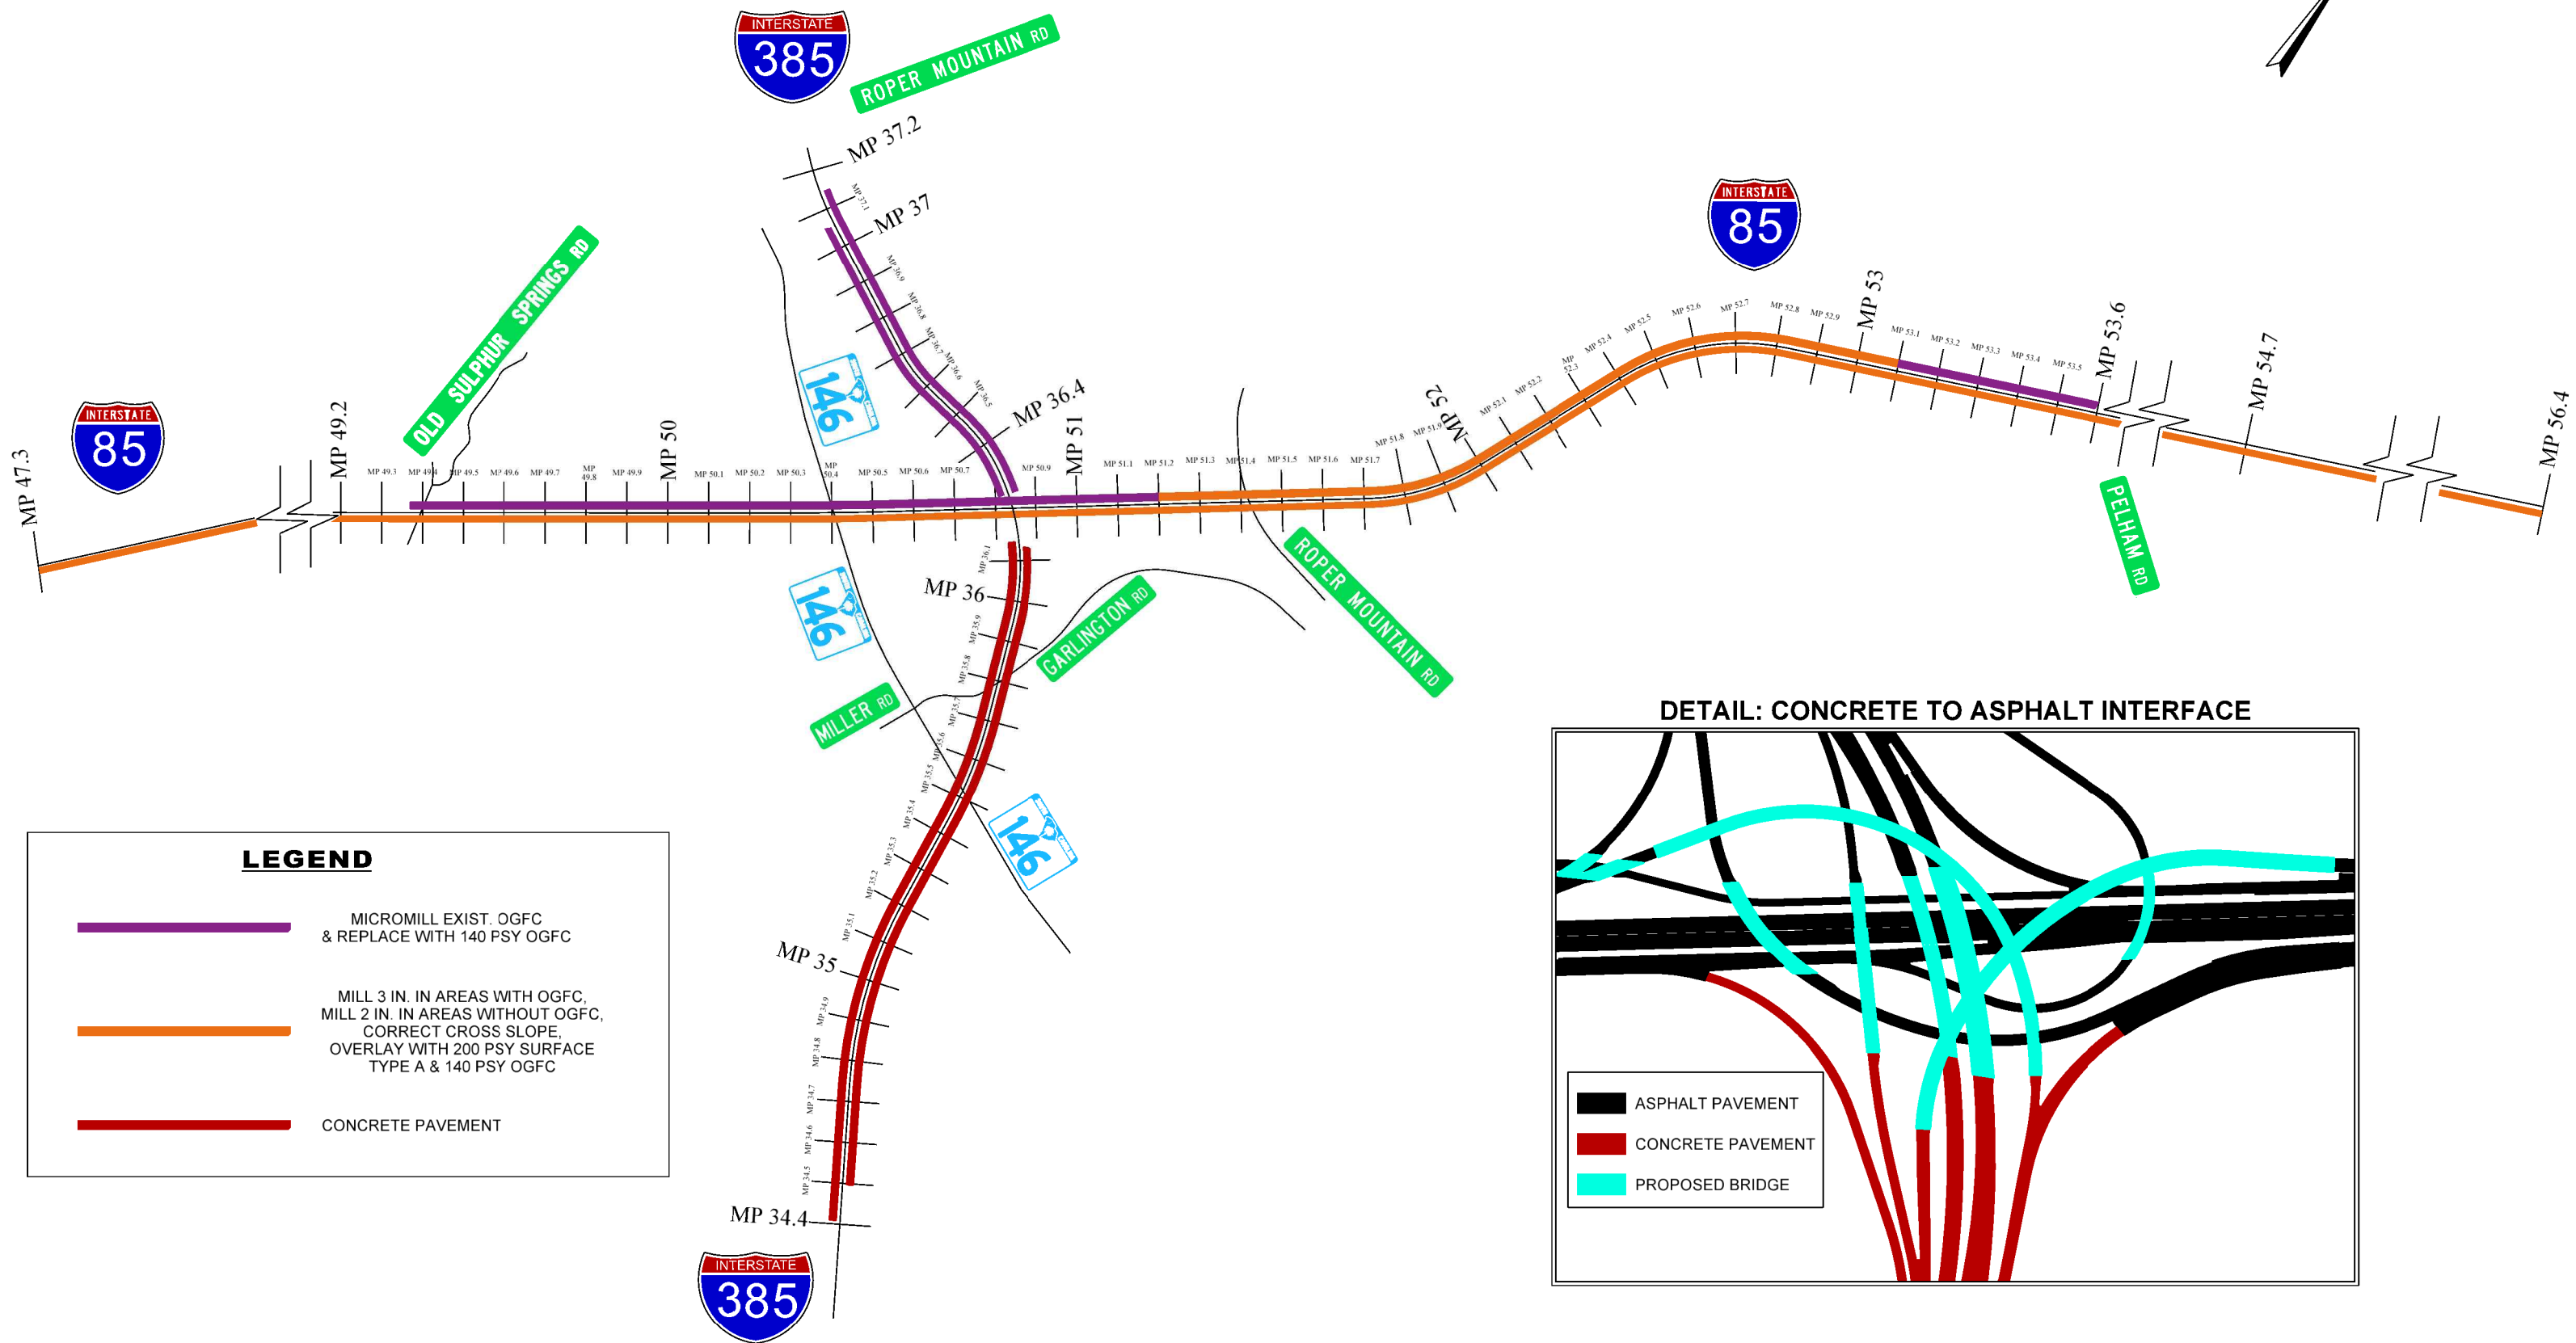


I-85/I-385 INTERCHANGE IMPROVEMENTS MAINLINE PAVEMENT CRITERIA

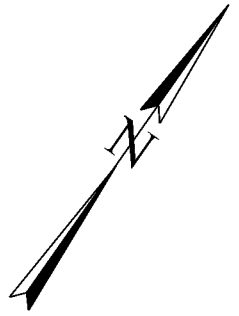

LEGEND

- MICROMILL EXIST. OGFC & REPLACE WITH 140 PSY OGFC
- MILL 3 IN. IN AREAS WITH OGFC, MILL 2 IN. IN AREAS WITHOUT OGFC, CORRECT CROSS SLOPE, OVERLAY WITH 200 PSY SURFACE TYPE A & 140 PSY OGFC
- CONCRETE PAVEMENT

DETAIL: CONCRETE TO ASPHALT INTERFACE

ASPHALT PAVEMENT
 CONCRETE PAVEMENT
 PROPOSED BRIDGE