


NOTES:

- (A) 3/4" DRIP GROOVE ENTIRE LENGTH OF BRIDGE (TYP. EACH SIDE)

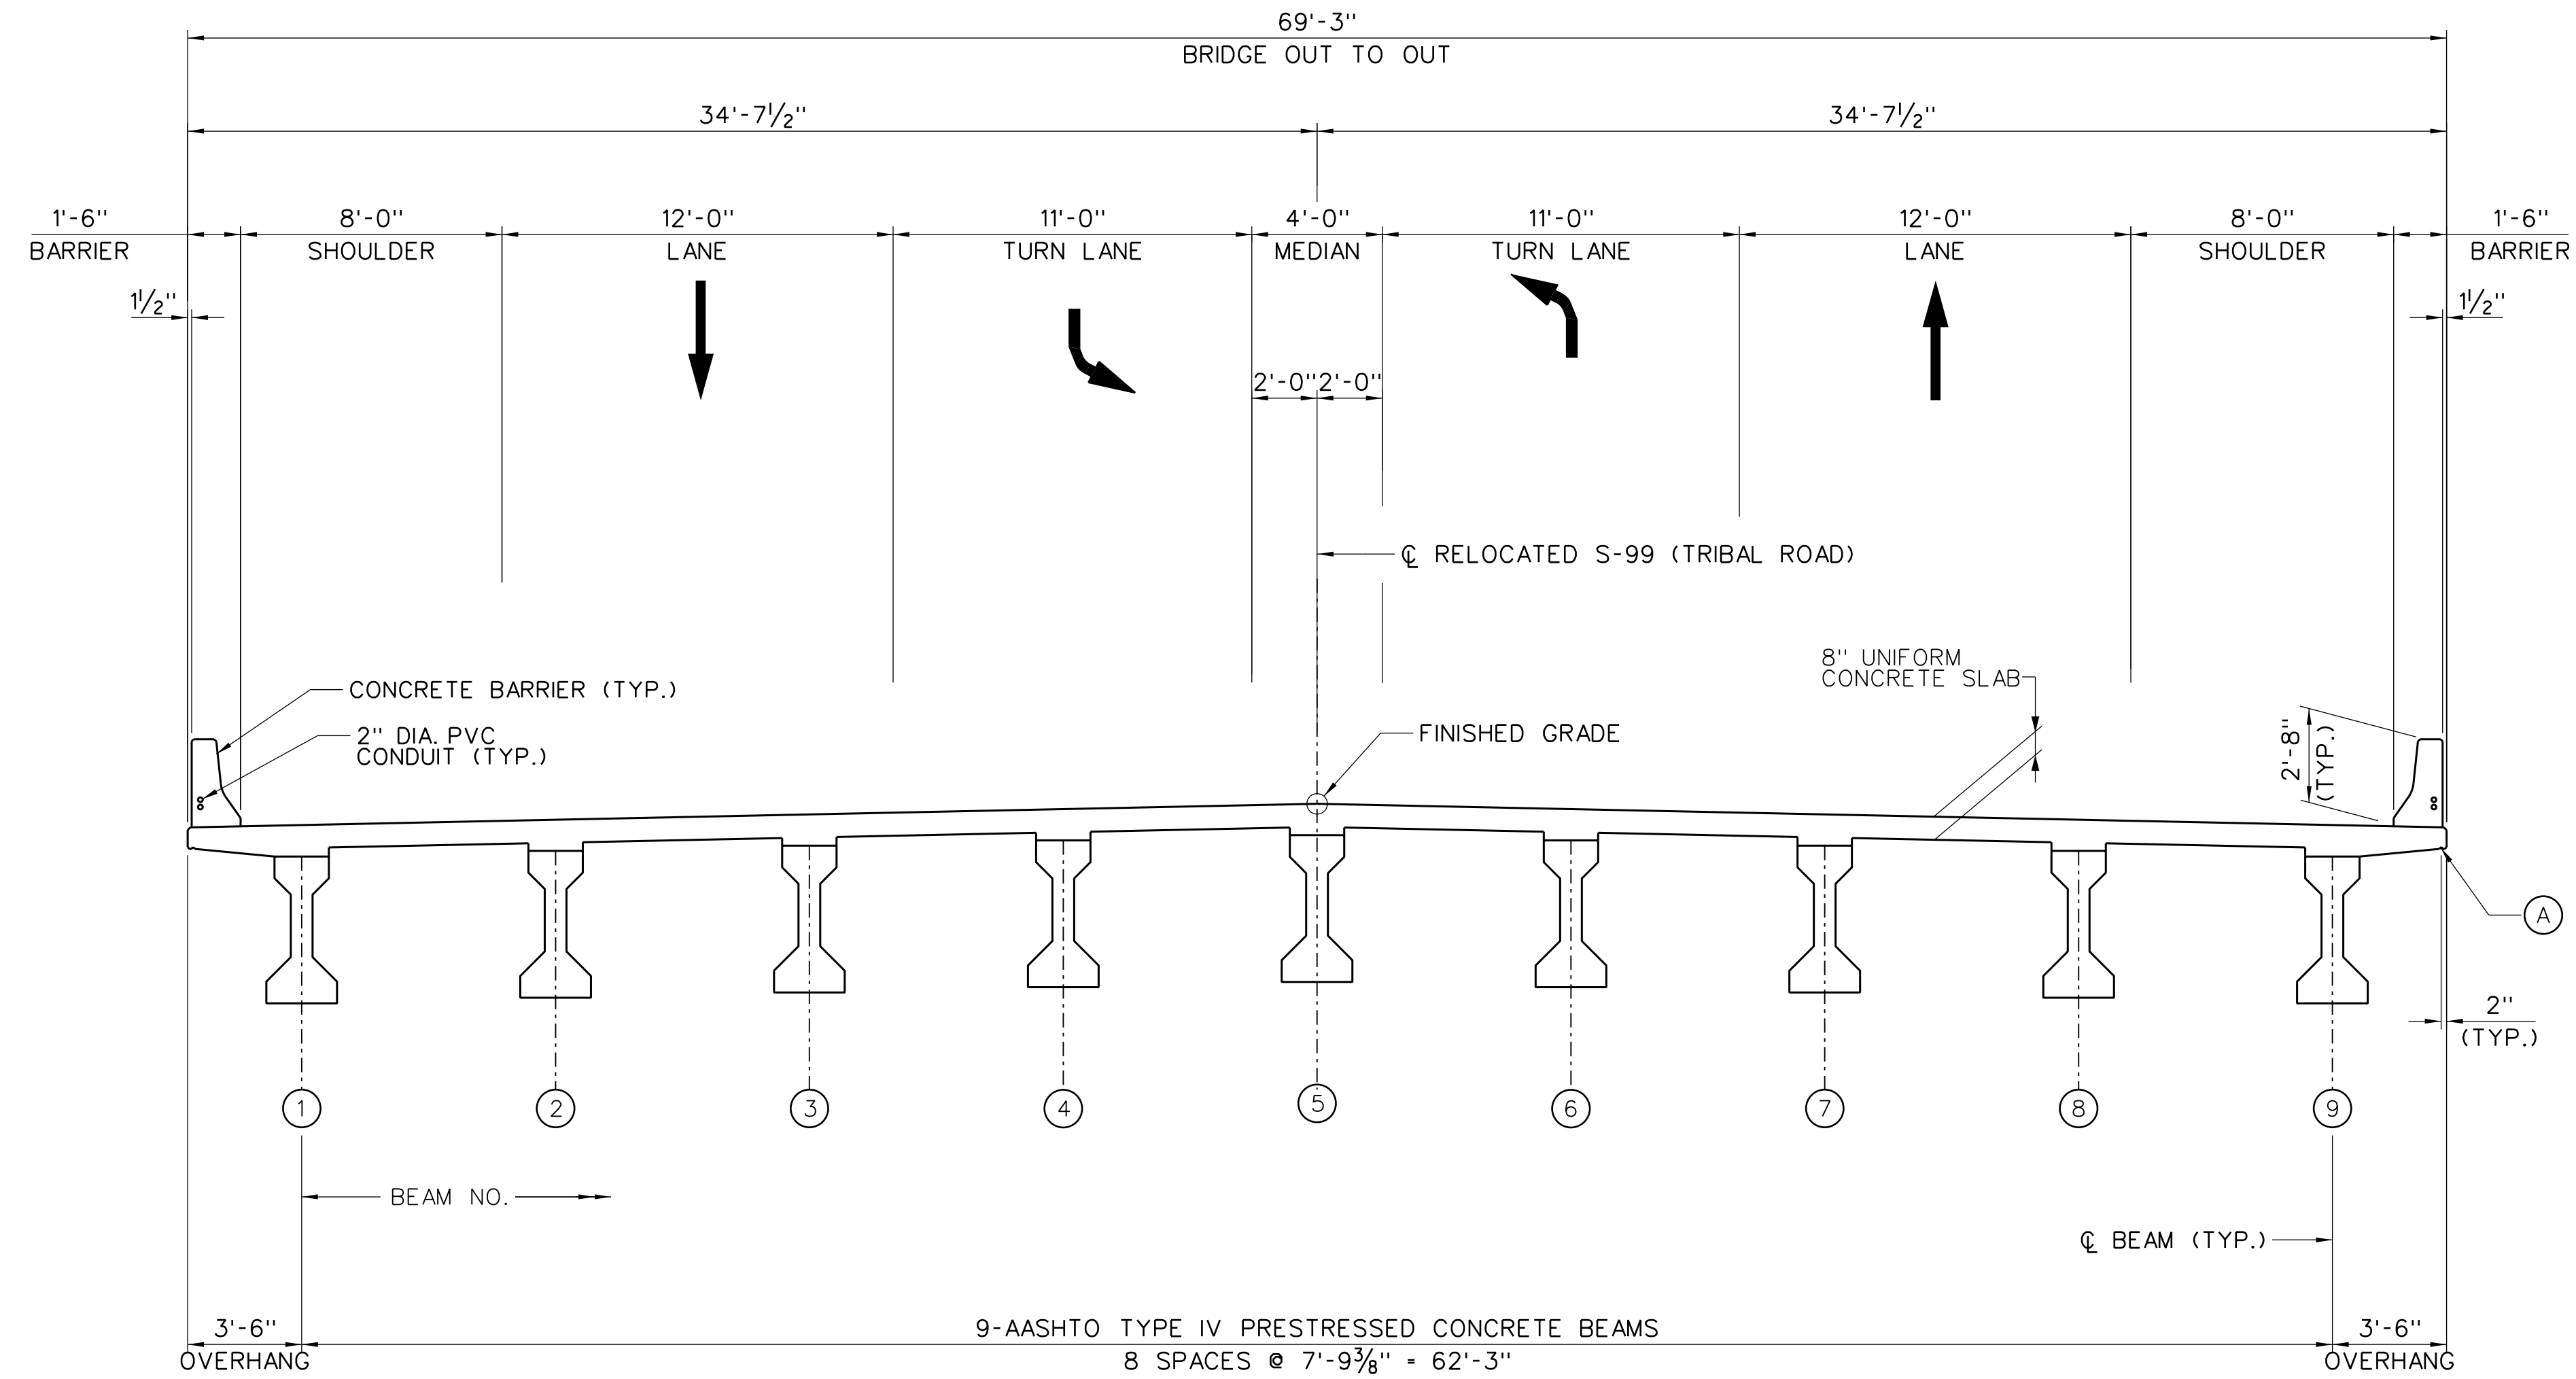

TYPICAL DECK SECTION
(LOOKING IN DIRECTION OF STATIONING)

REV.			
REV.			
REV.			
REVIEWED			
QUAN.	---	---	---
DR.	RGD	ASC	5-17
DES.	---	---	---
BY	CHK.	DATE	

CONCEPT PLANS		
	ICA Engineering Inc. 1122 Lady Street, Suite 1100, Columbia, SC 29201	
NOT FOR CONSTRUCTION	SOUTH CAROLINA DEPARTMENT OF TRANSPORTATION	
	TYPICAL SECTION S-99 (TRIBAL ROAD) REPLACE BRIDGE OVER I-85	
	COUNTY	ROUTE
	CHEROKEE	S-99

CADD FILE INFORMATION 5 TIMES
 PLOTTED DATE: 9/13/2017
 FILE NAME: L:\256026_185-Cherokee_County\Bridges\Exit_102\Dgn_Concept\Sheets\20170912_Rev_bEXIT104_03_ss.dgn