


NO.	DATE	DESCRIPTION	BY	CHECKED	REVISIONS
5-4-18		REVISED SIGN LOCATIONS DUE TO ROADWAY REVISIONS	RRH	BLW	

FED. RD. DIV. NO.	STATE	COUNTY	PROJECT ID	ROUTE NO.	SHEET NO.
3	S.C.	GREENVILLE	0038111 - R02	I-85 I-385	TS49

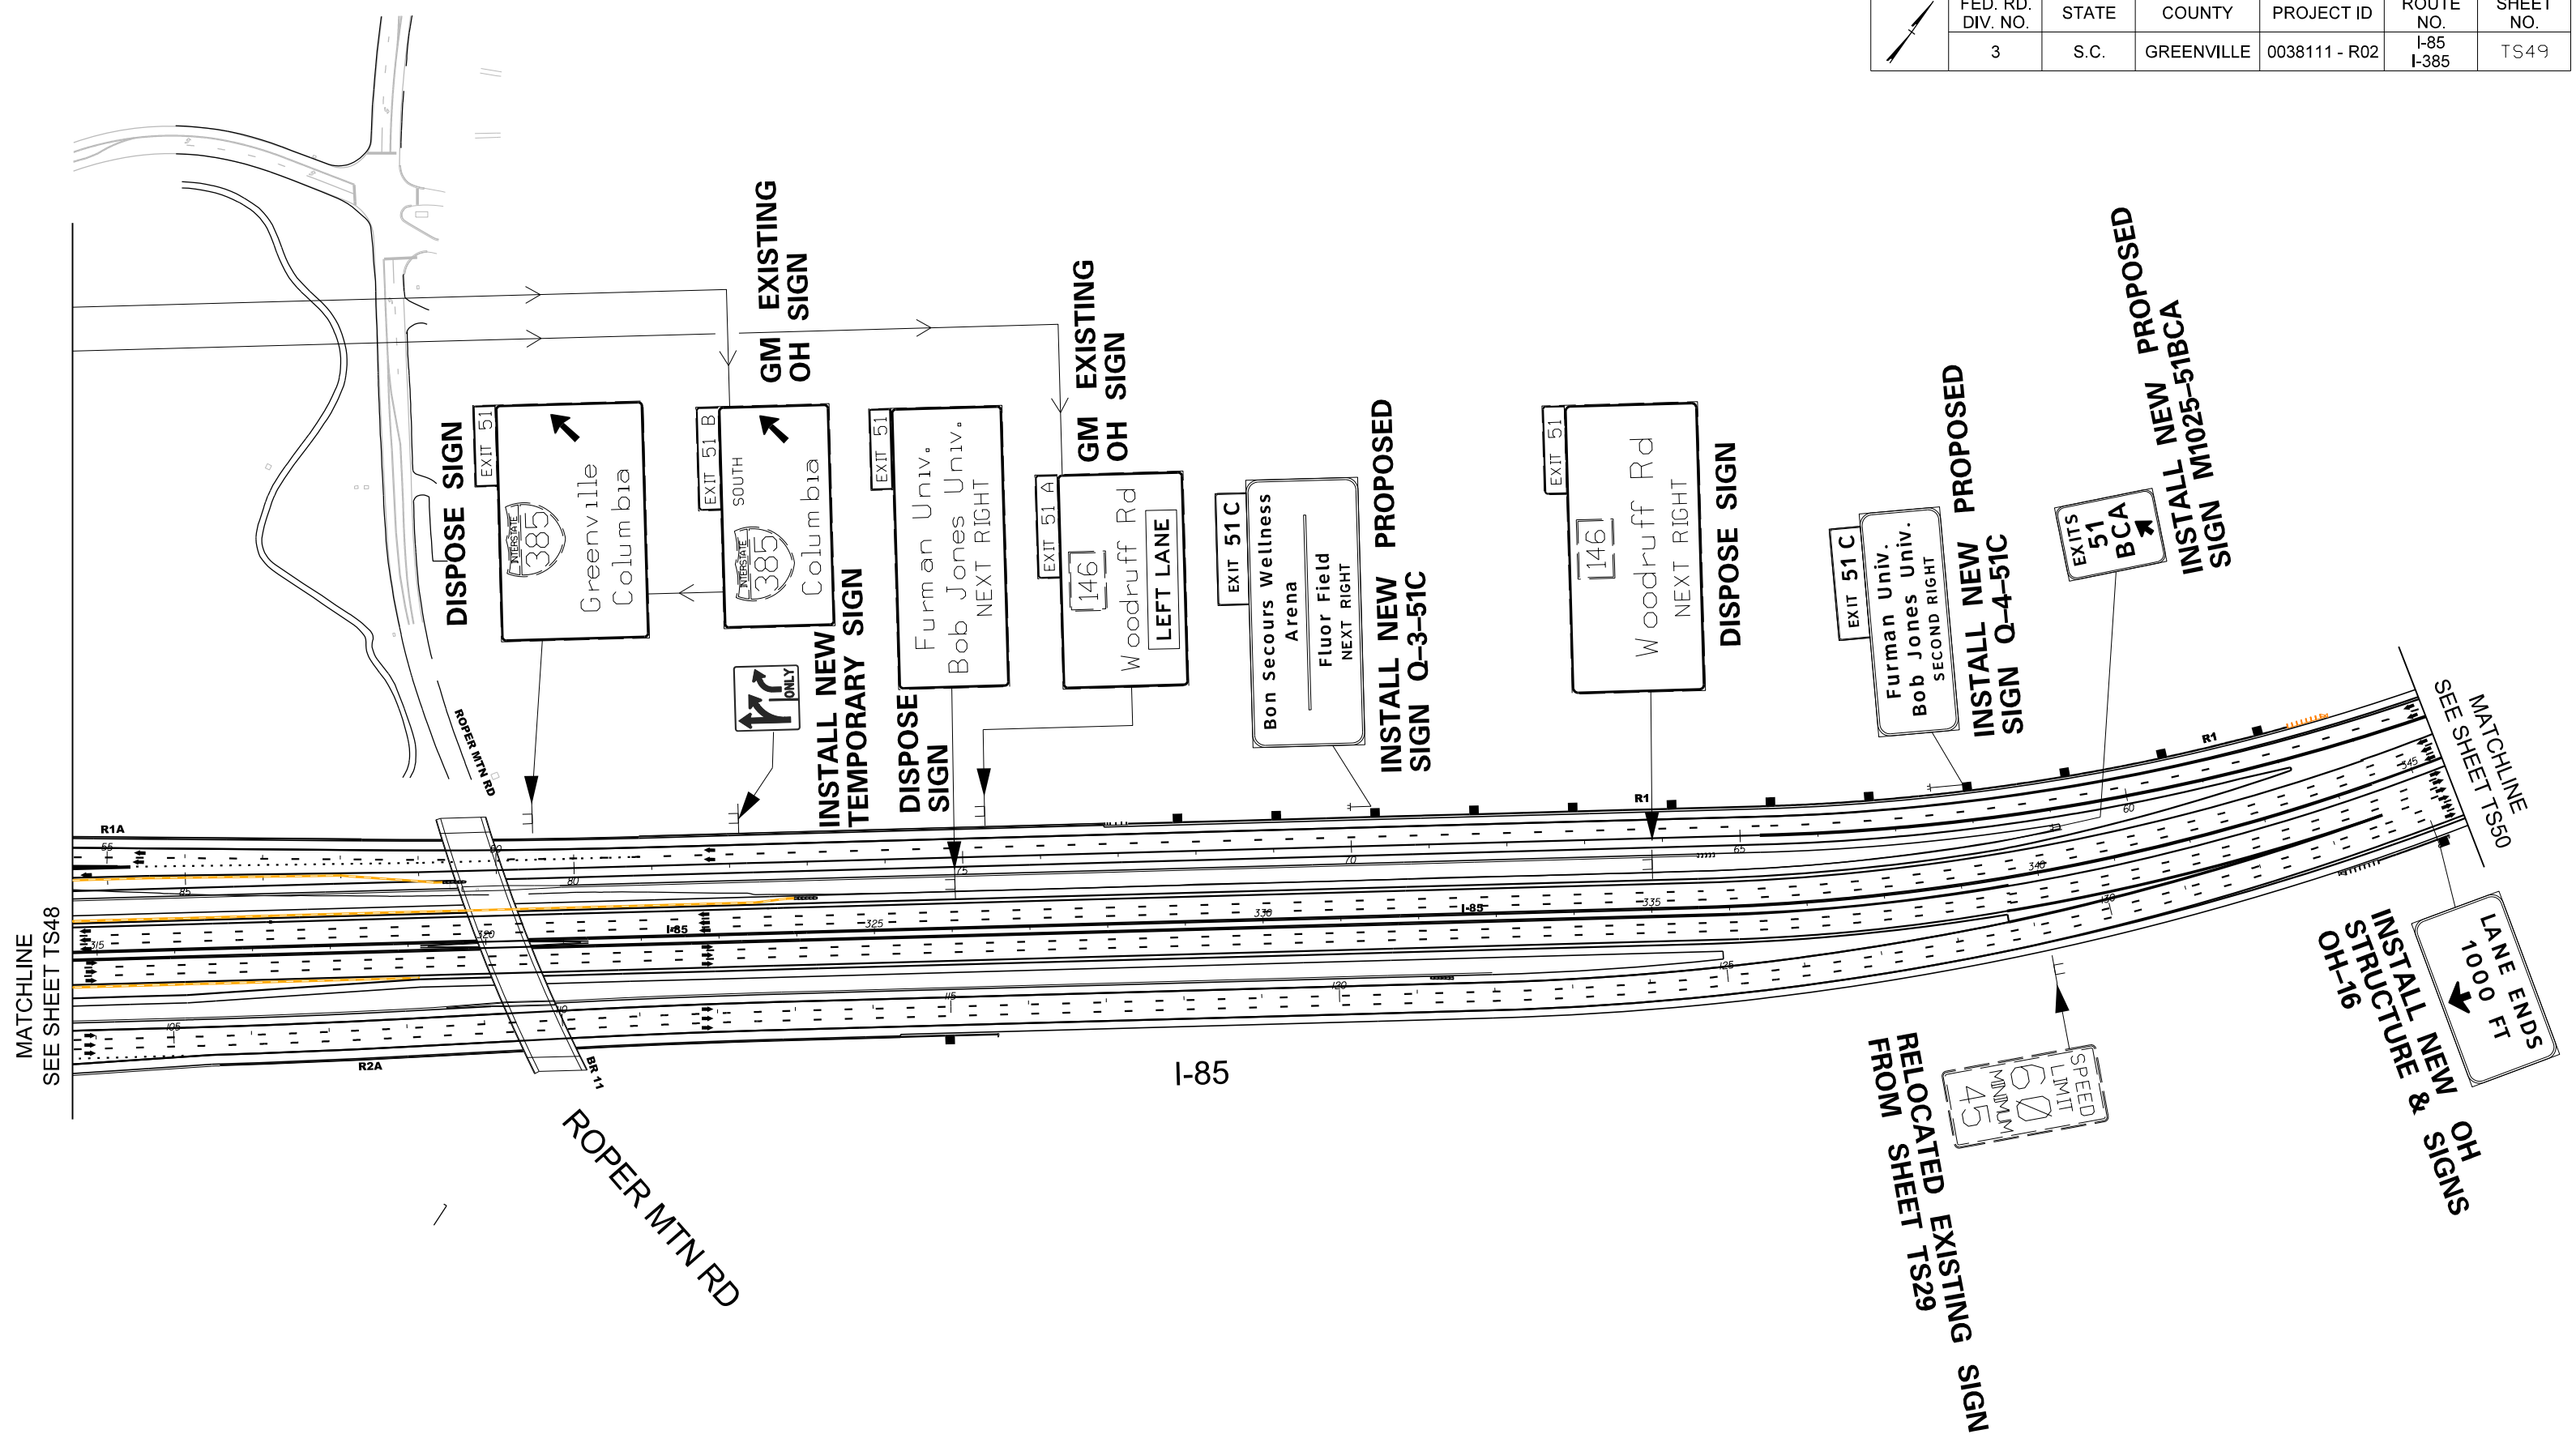


GENERAL NOTE:
REFER TO STANDARD 652-120-00 FOR
TEMPORARY SUPPORTS WHEN RELOCATING SIGNS
AND INSTALLING NEW TEMPORARY SIGNS

PROJECT NOTE 1:
IF IMPACTED BY CONSTRUCTION,
RELOCATE SIGN




Stantec
Stantec Consulting Services Inc.
801 Jones Franklin Road-Suite 300
Raleigh, NC 27606
Tel. 919.831.6866
Fax. 919.831.7024
www.stantec.com
License No. F-0672

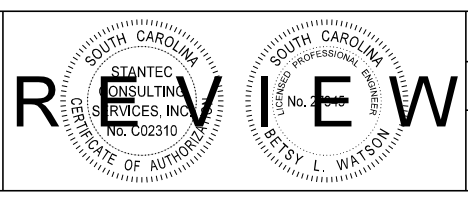

SOUTH CAROLINA DEPARTMENT OF TRANSPORTATION
SCDOT
TEMPORARY SIGNING PLAN
I-385 STEP 7

REVISIONS NO.	DATE	DESCRIPTION	CHECKED BY	DATE	DESCRIPTION	CHECKED BY
5-4-18		REVISED SIGN LOCATIONS DUE TO ROADWAY REVISIONS	RRH			

FED. RD. DIV. NO.	STATE	COUNTY	PROJECT ID	ROUTE NO.	SHEET NO.
3	S.C.	GREENVILLE	0038111 - R02	I-85 I-385	TS50

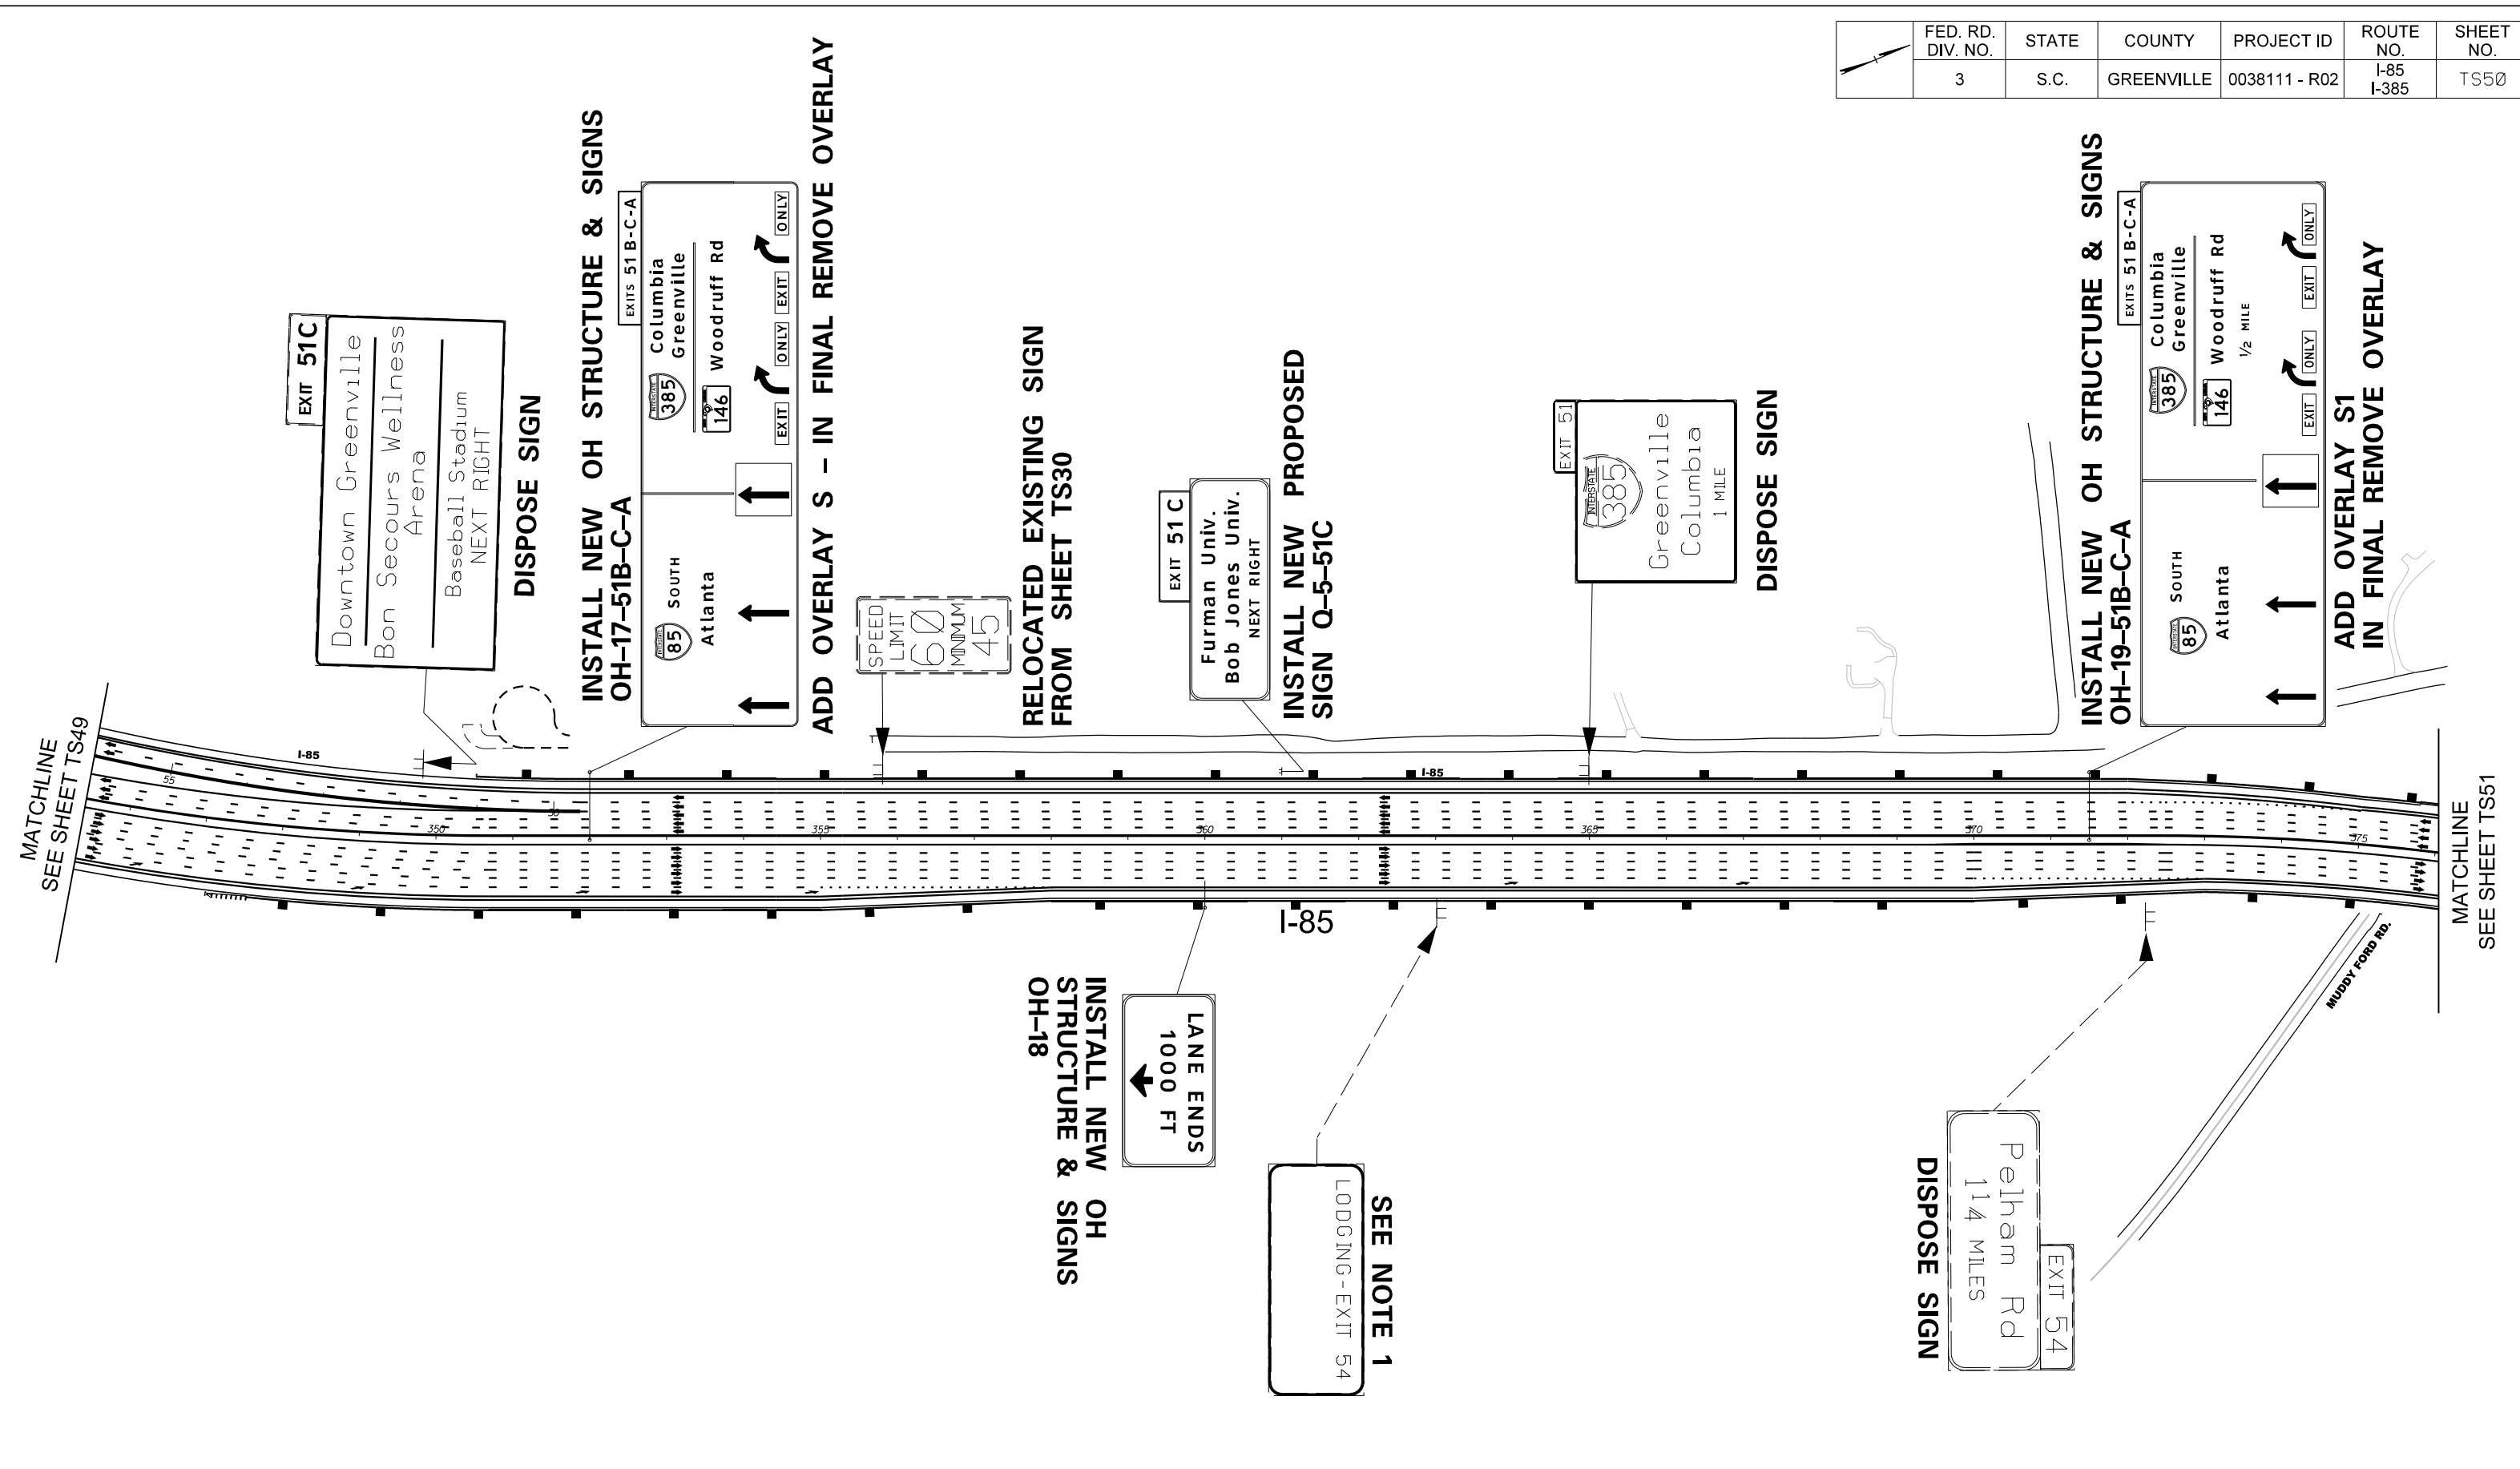


GENERAL NOTE:
REFER TO STANDARD 652-120-00 FOR
TEMPORARY SUPPORTS WHEN RELOCATING SIGNS
AND INSTALLING NEW TEMPORARY SIGNS

PROJECT NOTE 1:
IF IMPACTED BY CONSTRUCTION,
RELOCATE SIGN




Stantec
Stantec Consulting Services Inc.
801 Jones Franklin Road-Suite 300
Raleigh, NC 27606
Tel. 919.831.6866
Fax. 919.831.7024
www.stantec.com
License No. F-0672

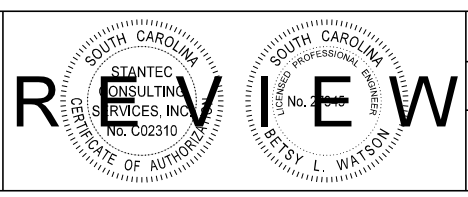

SOUTH CAROLINA DEPARTMENT
OF TRANSPORTATION **SCDOT**
TEMPORARY SIGNING PLAN
I-385 STEP 7

REVISIONS NO.	DATE	DESCRIPTION	CHECKED BY	DATE	DESCRIPTION	BY	CHECKED
5-4-18		REVISED SIGN LOCATIONS DUE TO ROADWAY REVISIONS	RRH				

FED. RD. DIV. NO.	STATE	COUNTY	PROJECT ID	ROUTE NO.	SHEET NO.
3	S.C.	GREENVILLE	0038111 - R02	I-85 I-385	TS51

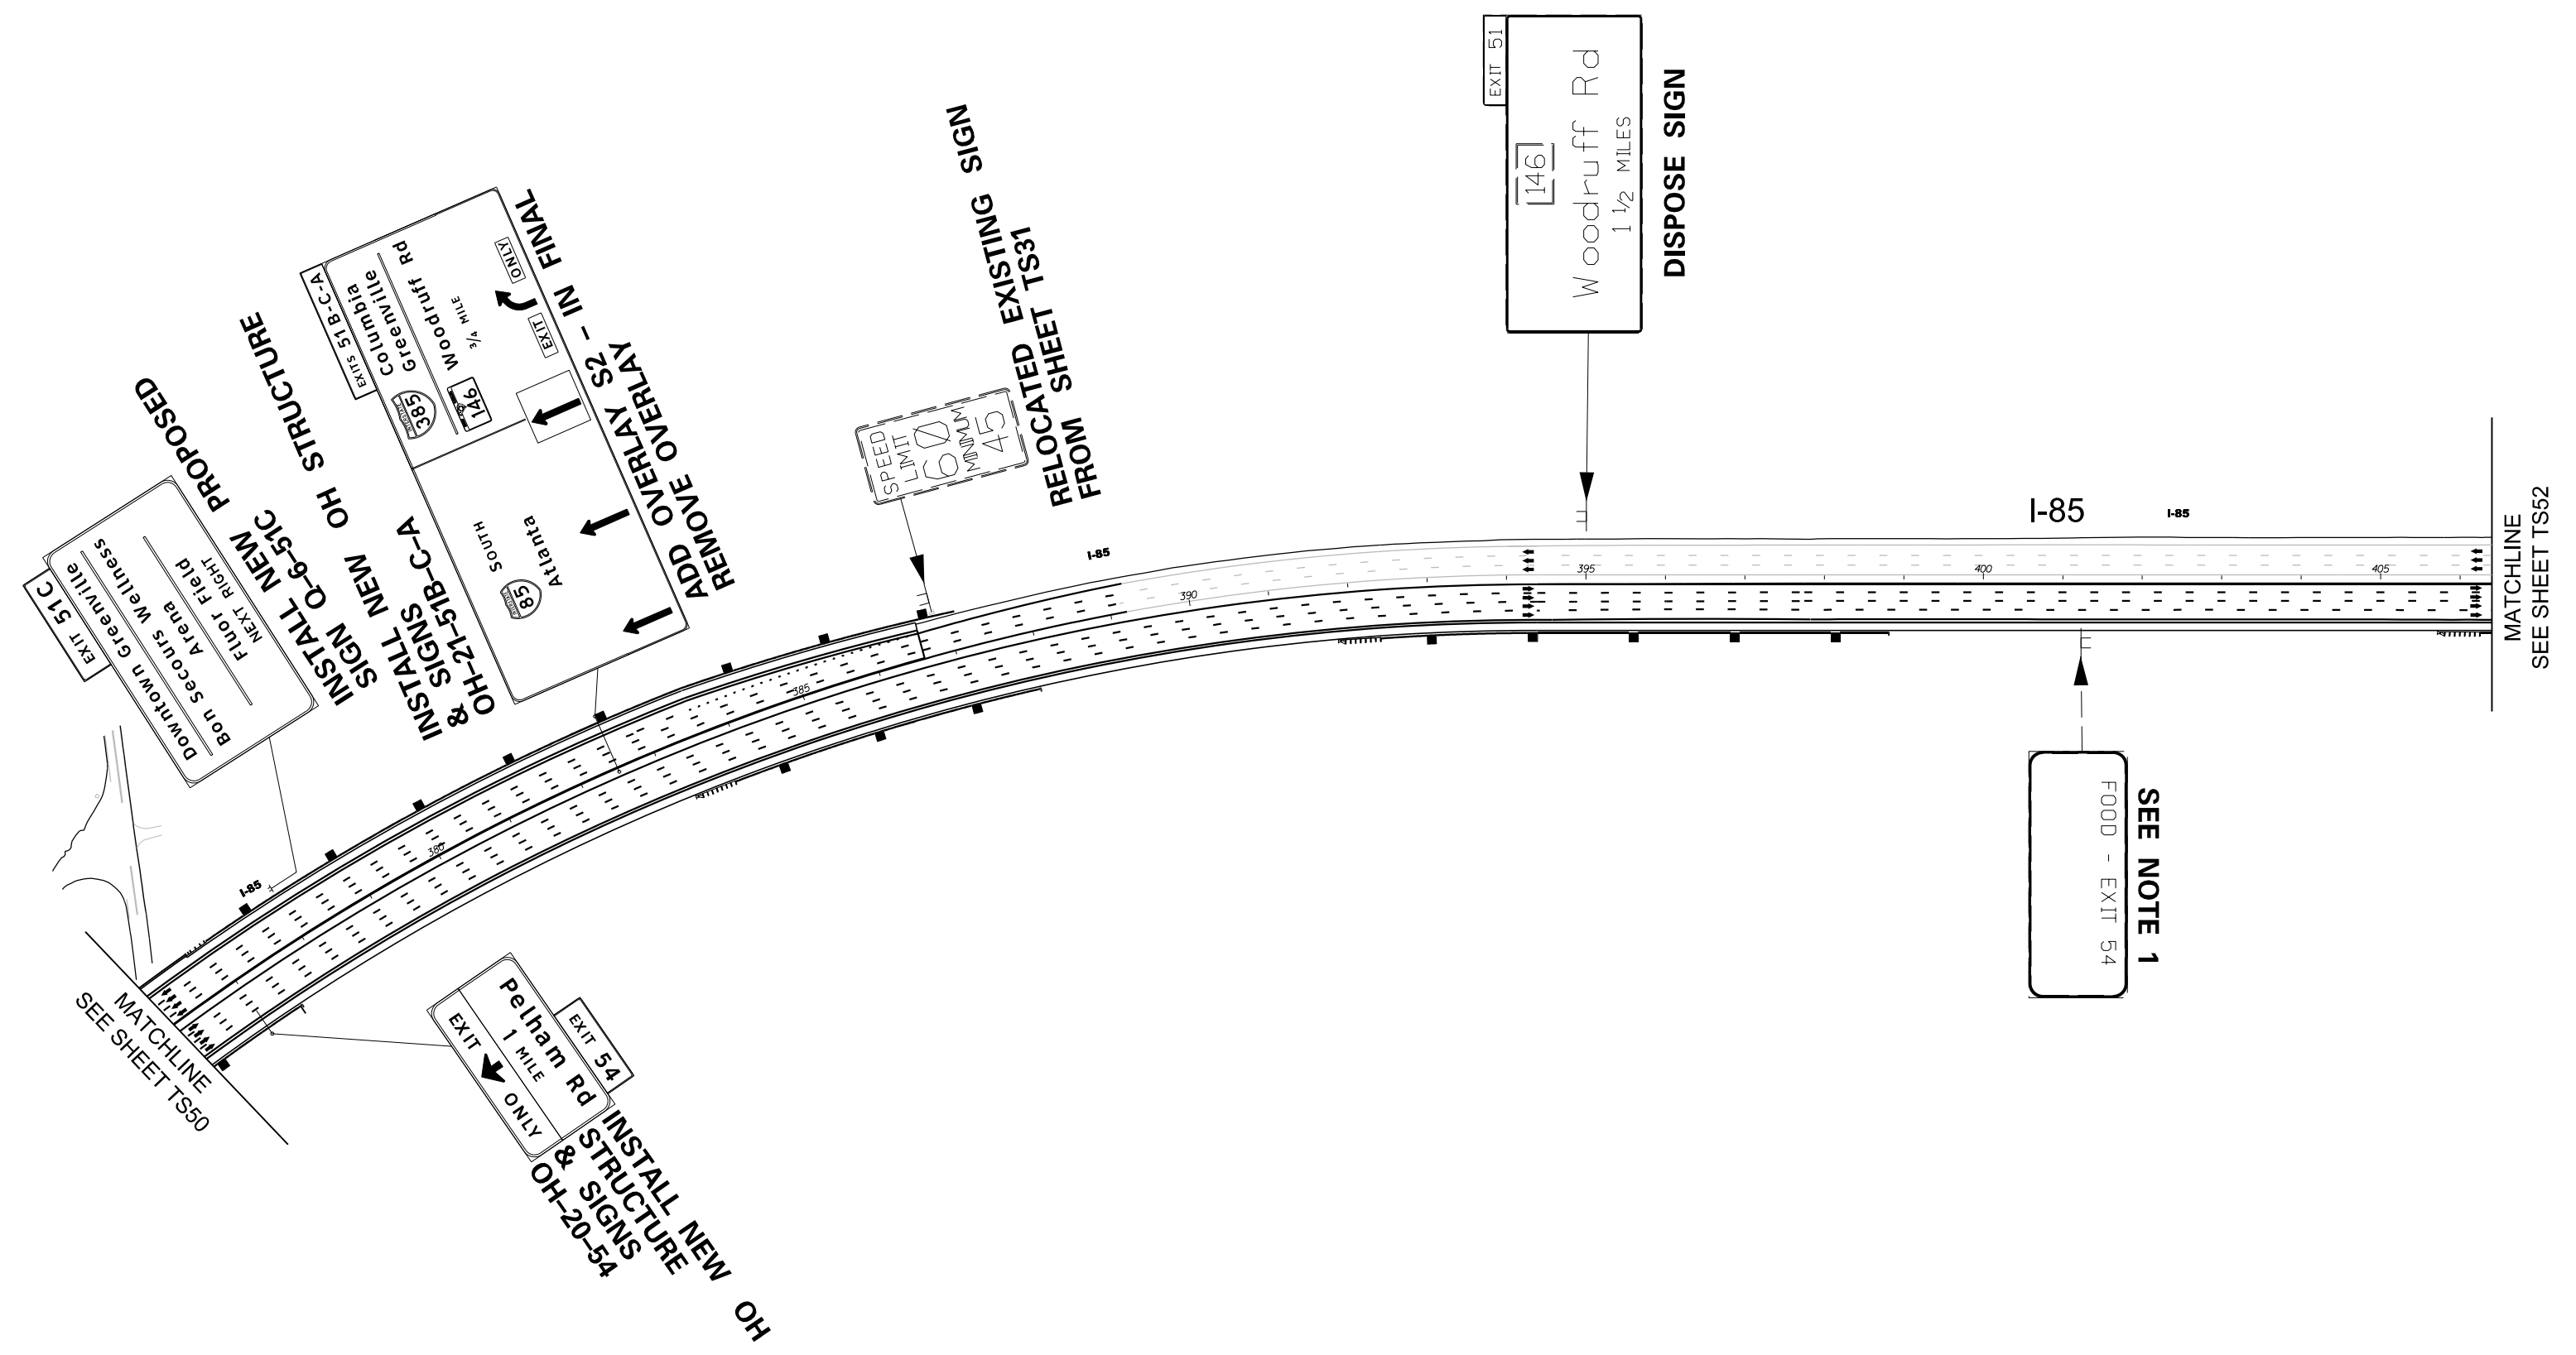

GENERAL NOTE:
REFER TO STANDARD 652-120-00 FOR TEMPORARY SUPPORTS WHEN RELOCATING SIGNS AND INSTALLING NEW TEMPORARY SIGNS

PROJECT NOTE 1:
IF IMPACTED BY CONSTRUCTION, RELOCATE SIGN

FLATIRON
ZACHRY
a joint venture

Stantec
Stantec Consulting Services Inc.
801 Jones Franklin Road-Suite 300
Raleigh, NC 27606
Tel. 919.831.6866
Fax. 919.831.7024
www.stantec.com
License No. F-0672

REVIEW

SOUTH CAROLINA
REGISTERED PROFESSIONAL ENGINEER
No. 20070
BILTSY L. WATSON


SOUTH CAROLINA DEPARTMENT OF TRANSPORTATION
SCDOT

TEMPORARY SIGNING PLAN

I-385 STEP 7

	FED. RD. DIV. NO.	STATE	COUNTY	PROJECT ID	ROUTE NO.	SHEET NO.
	3	S.C.	GREENVILLE	0038111 - R02	I-85 I-385	TS52

REVISIONS NO.	DATE	DESCRIPTION	CHECKED BY	DATE	DESCRIPTION	CHECKED BY
5-4-18		REVISED SIGN LOCATIONS DUE TO ROADWAY REVISIONS	RRH			

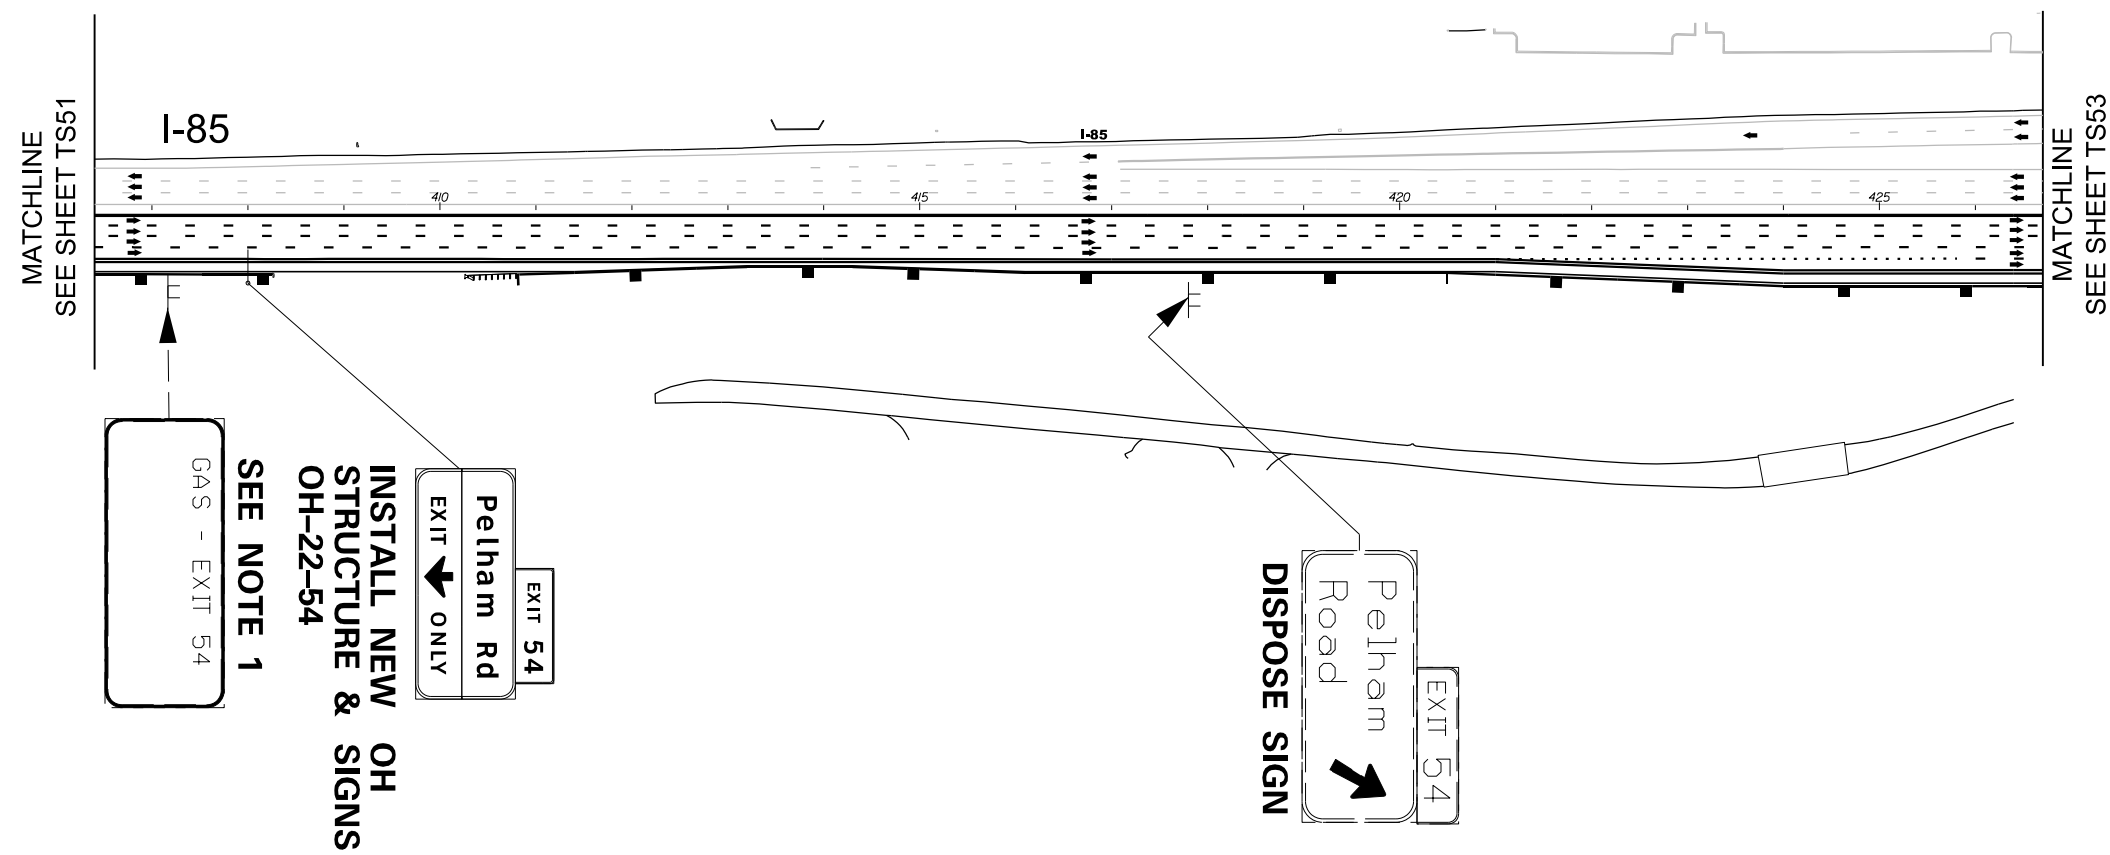

GENERAL NOTE:
REFER TO STANDARD 652-120-00
FOR TEMPORARY SUPPORTS WHEN
RELOCATING SIGNS DURING CONSTRUCTION

PROJECT NOTE 1:
IF IMPACTED BY CONSTRUCTION,
RELOCATE SIGN

FLATIRON
ZACHRY
a joint venture

Stantec
Stantec Consulting Services Inc.
801 Jones Franklin Road-Suite 300
Raleigh, NC 27606
Tel. 919.831.6866
Fax. 919.831.7024
www.stantec.com
License No. F-0672

REVIEW

SOUTH CAROLINA
REGISTERED PROFESSIONAL ENGINEER
No. 24000
BILTSY L. WATSON
STATE OF SOUTH CAROLINA
DEPARTMENT OF TRANSPORTATION


SOUTH CAROLINA DEPARTMENT OF TRANSPORTATION **SCDOT**

TEMPORARY SIGNING PLAN

I-385 STEP 7


REVISIONS NO.	DATE	DESCRIPTION	CHECKED BY	DATE	DESCRIPTION	CHECKED BY
5-4-18		REVISED SIGN LOCATIONS DUE TO ROADWAY REVISIONS	RRH			

FED. RD. DIV. NO.	STATE	COUNTY	PROJECT ID	ROUTE NO.	SHEET NO.
3	S.C.	GREENVILLE	0038111 - R02	I-85 I-385	TS53

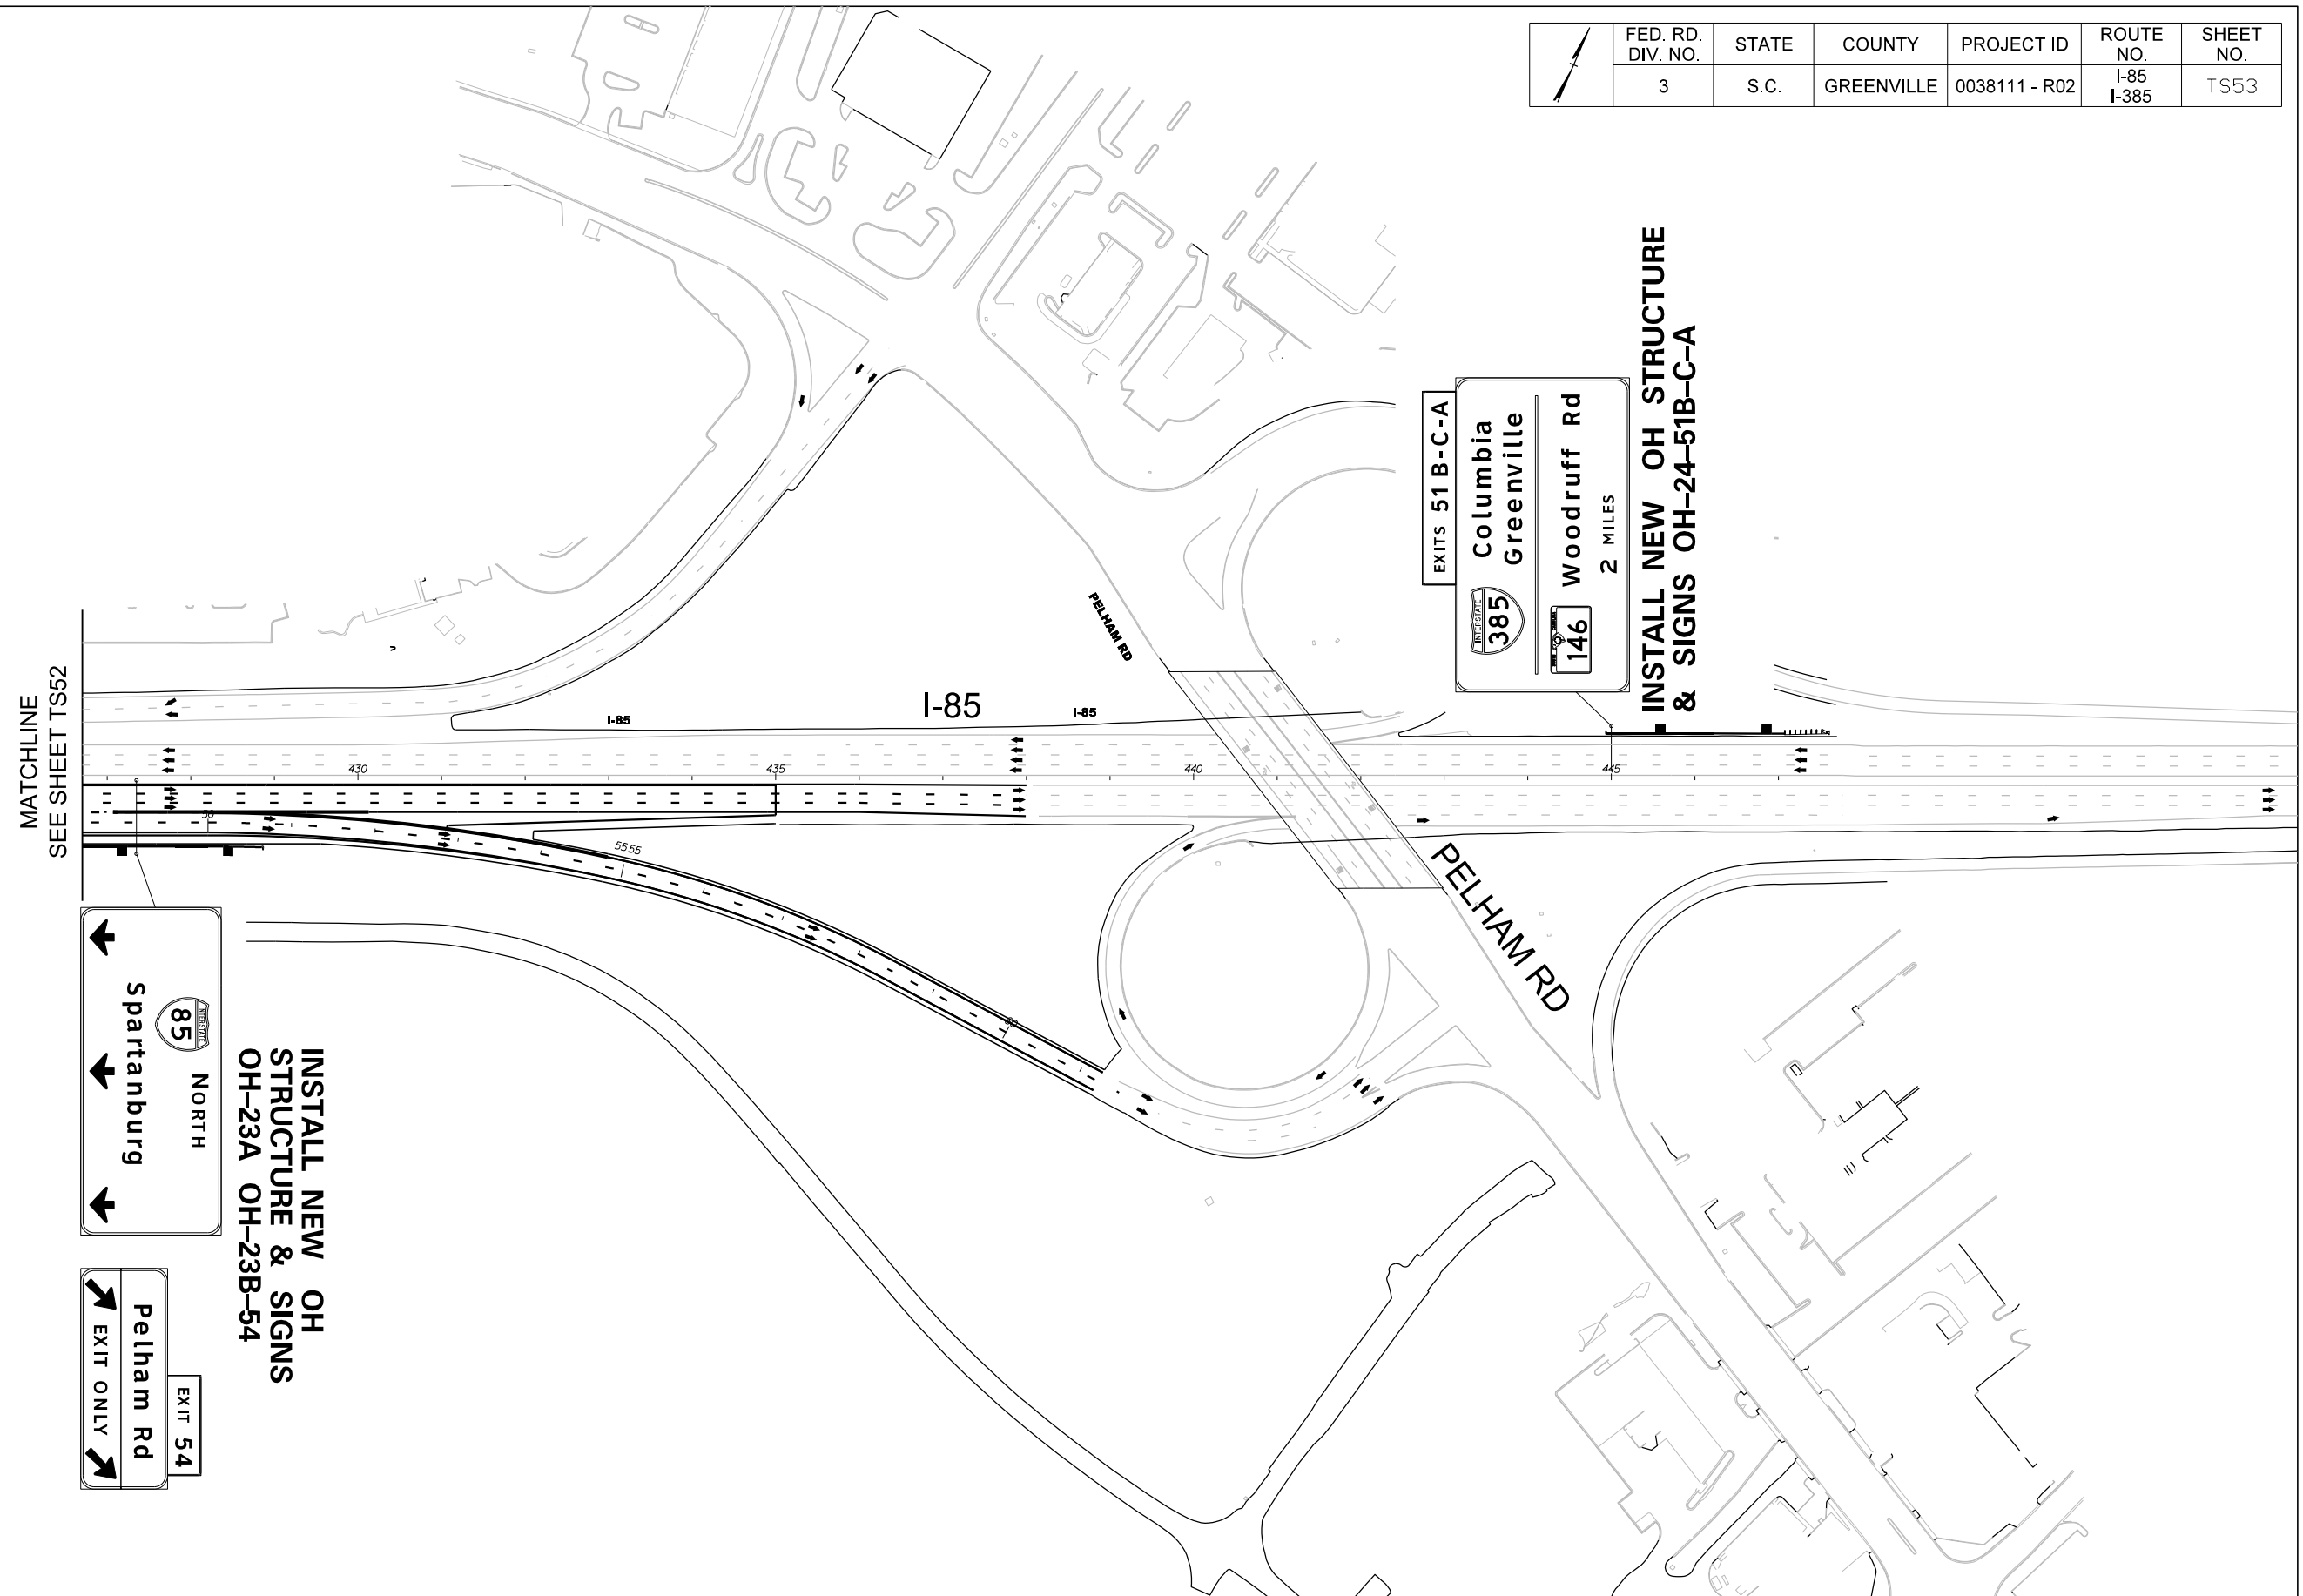

GENERAL NOTE:
REFER TO STANDARD 652-120-00 FOR
TEMPORARY SUPPORTS WHEN RELOCATING SIGNS
AND INSTALLING NEW TEMPORARY SIGNS

PROJECT NOTE 1:
IF IMPACTED BY CONSTRUCTION,
RELOCATE SIGN

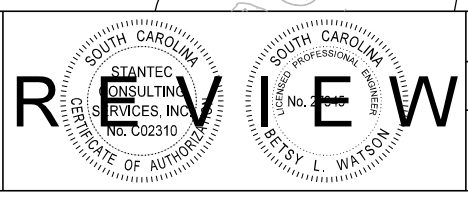

SOUTH CAROLINA DEPARTMENT
OF TRANSPORTATION
SCDOT
TEMPORARY SIGNING PLAN
I-385 STEP 7