


FED. RD. DIST. NO.	STATE	COUNTY	PROJECT ID	ROAD NO.	SHEET NO.
3	S.C.	DORCHESTER	P037127	US-15	

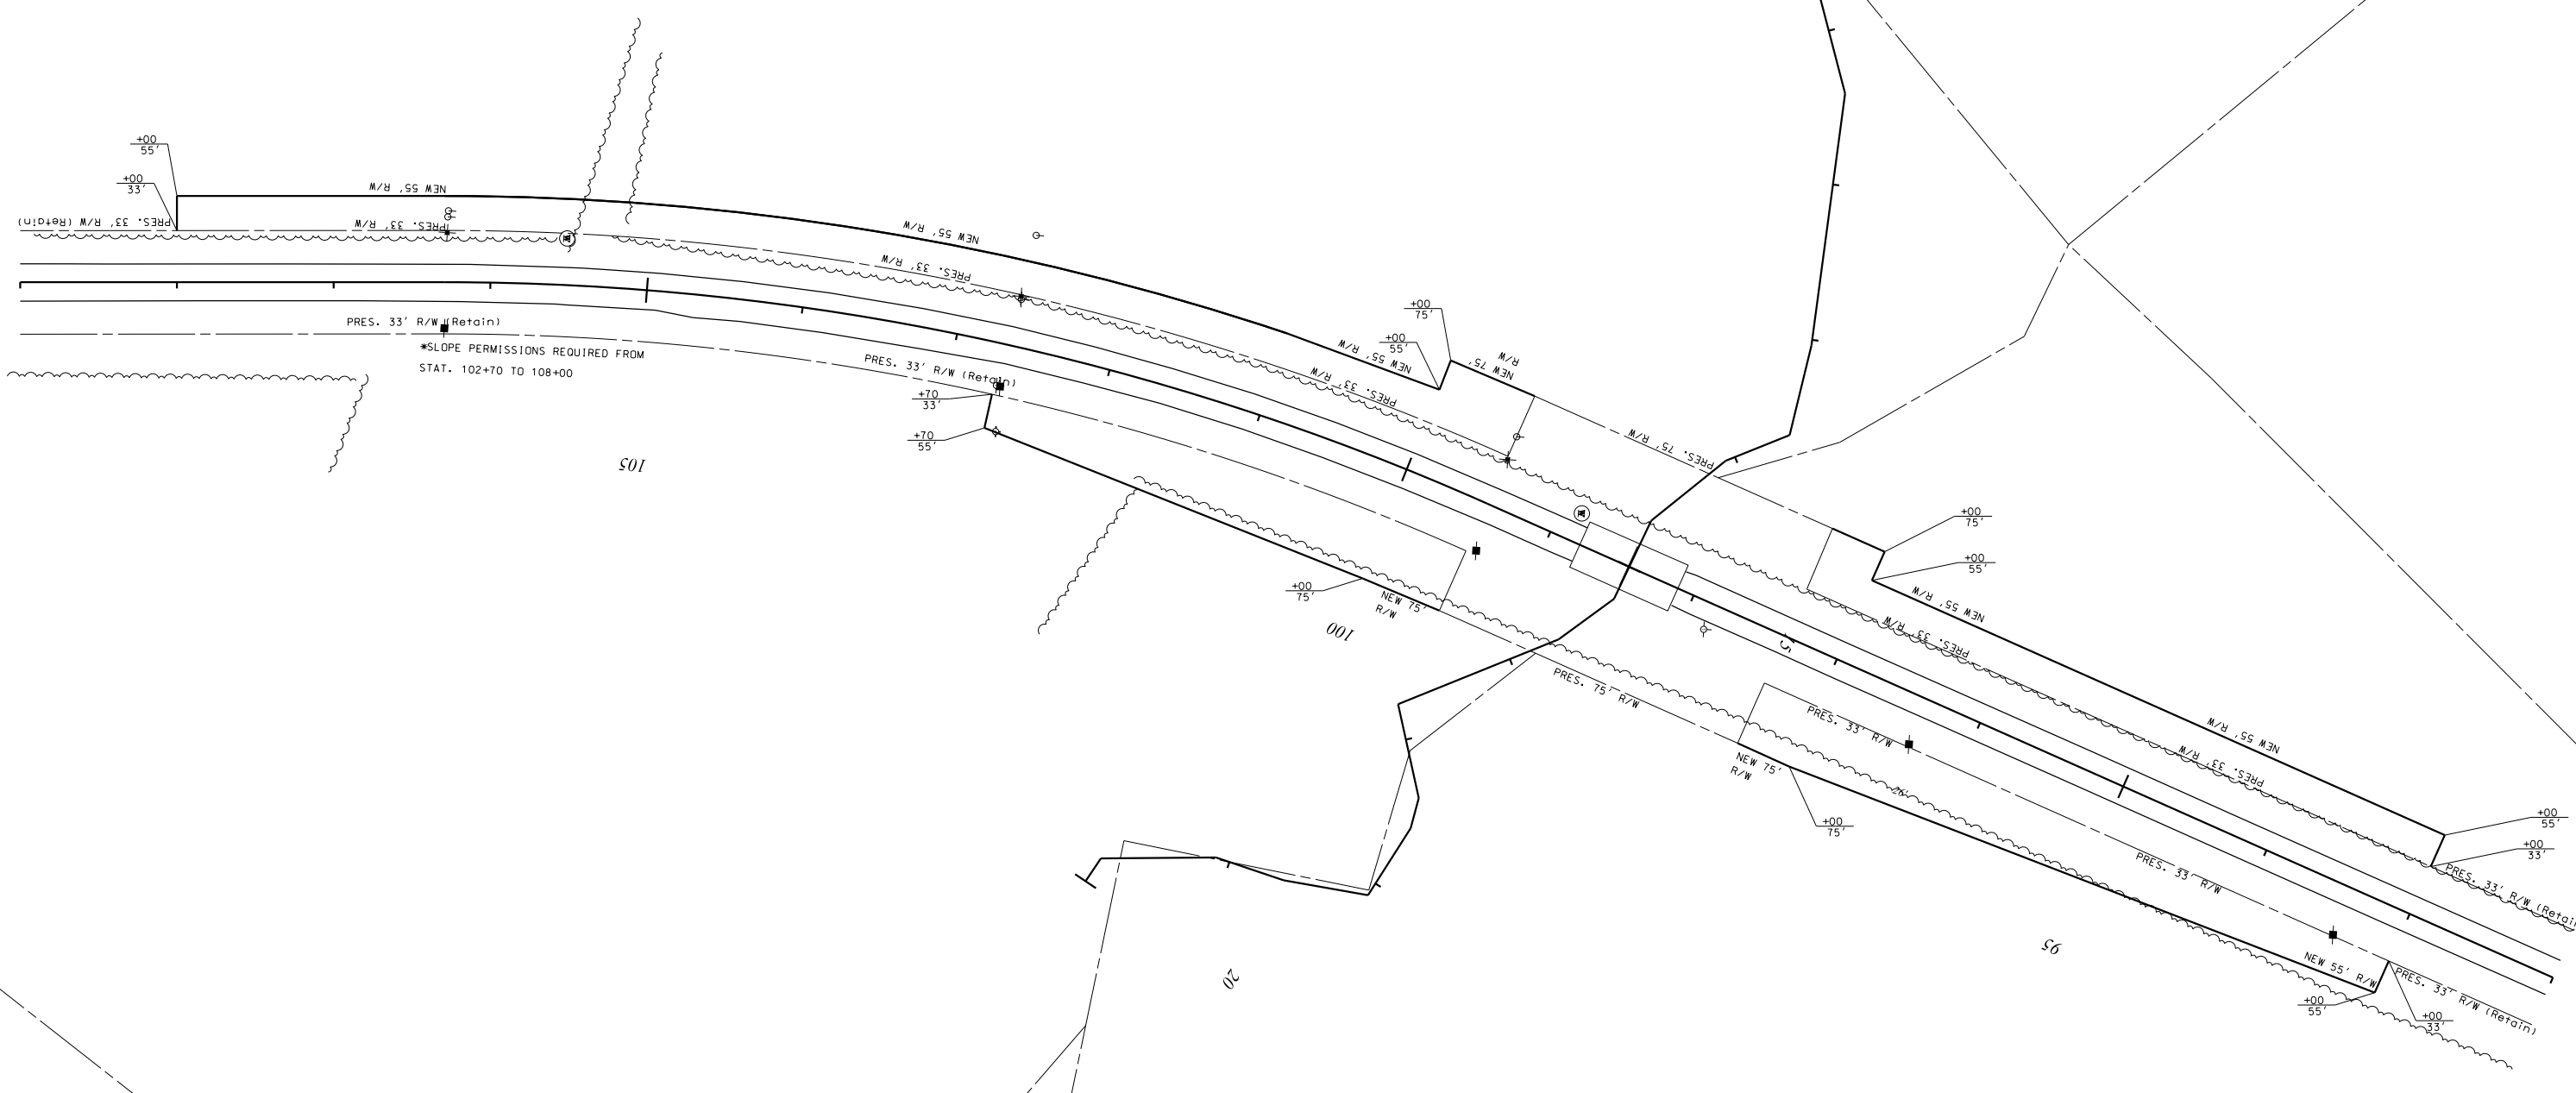

REV. NO.	BY	DATE	DESCRIPTION OF REVISION
5	—	—	—
4	—	—	—
3	—	—	—
2	—	—	—
1	—	—	—

SOUTH CAROLINA  
DEPARTMENT OF TRANSPORTATION  
COLUMBIA, S.C.

**PROPOSED R/W  
US-15 OVER  
INDIAN FIELD SWAMP**

SCALE 1" = \_\_\_\_\_