


NOT TO SCALE

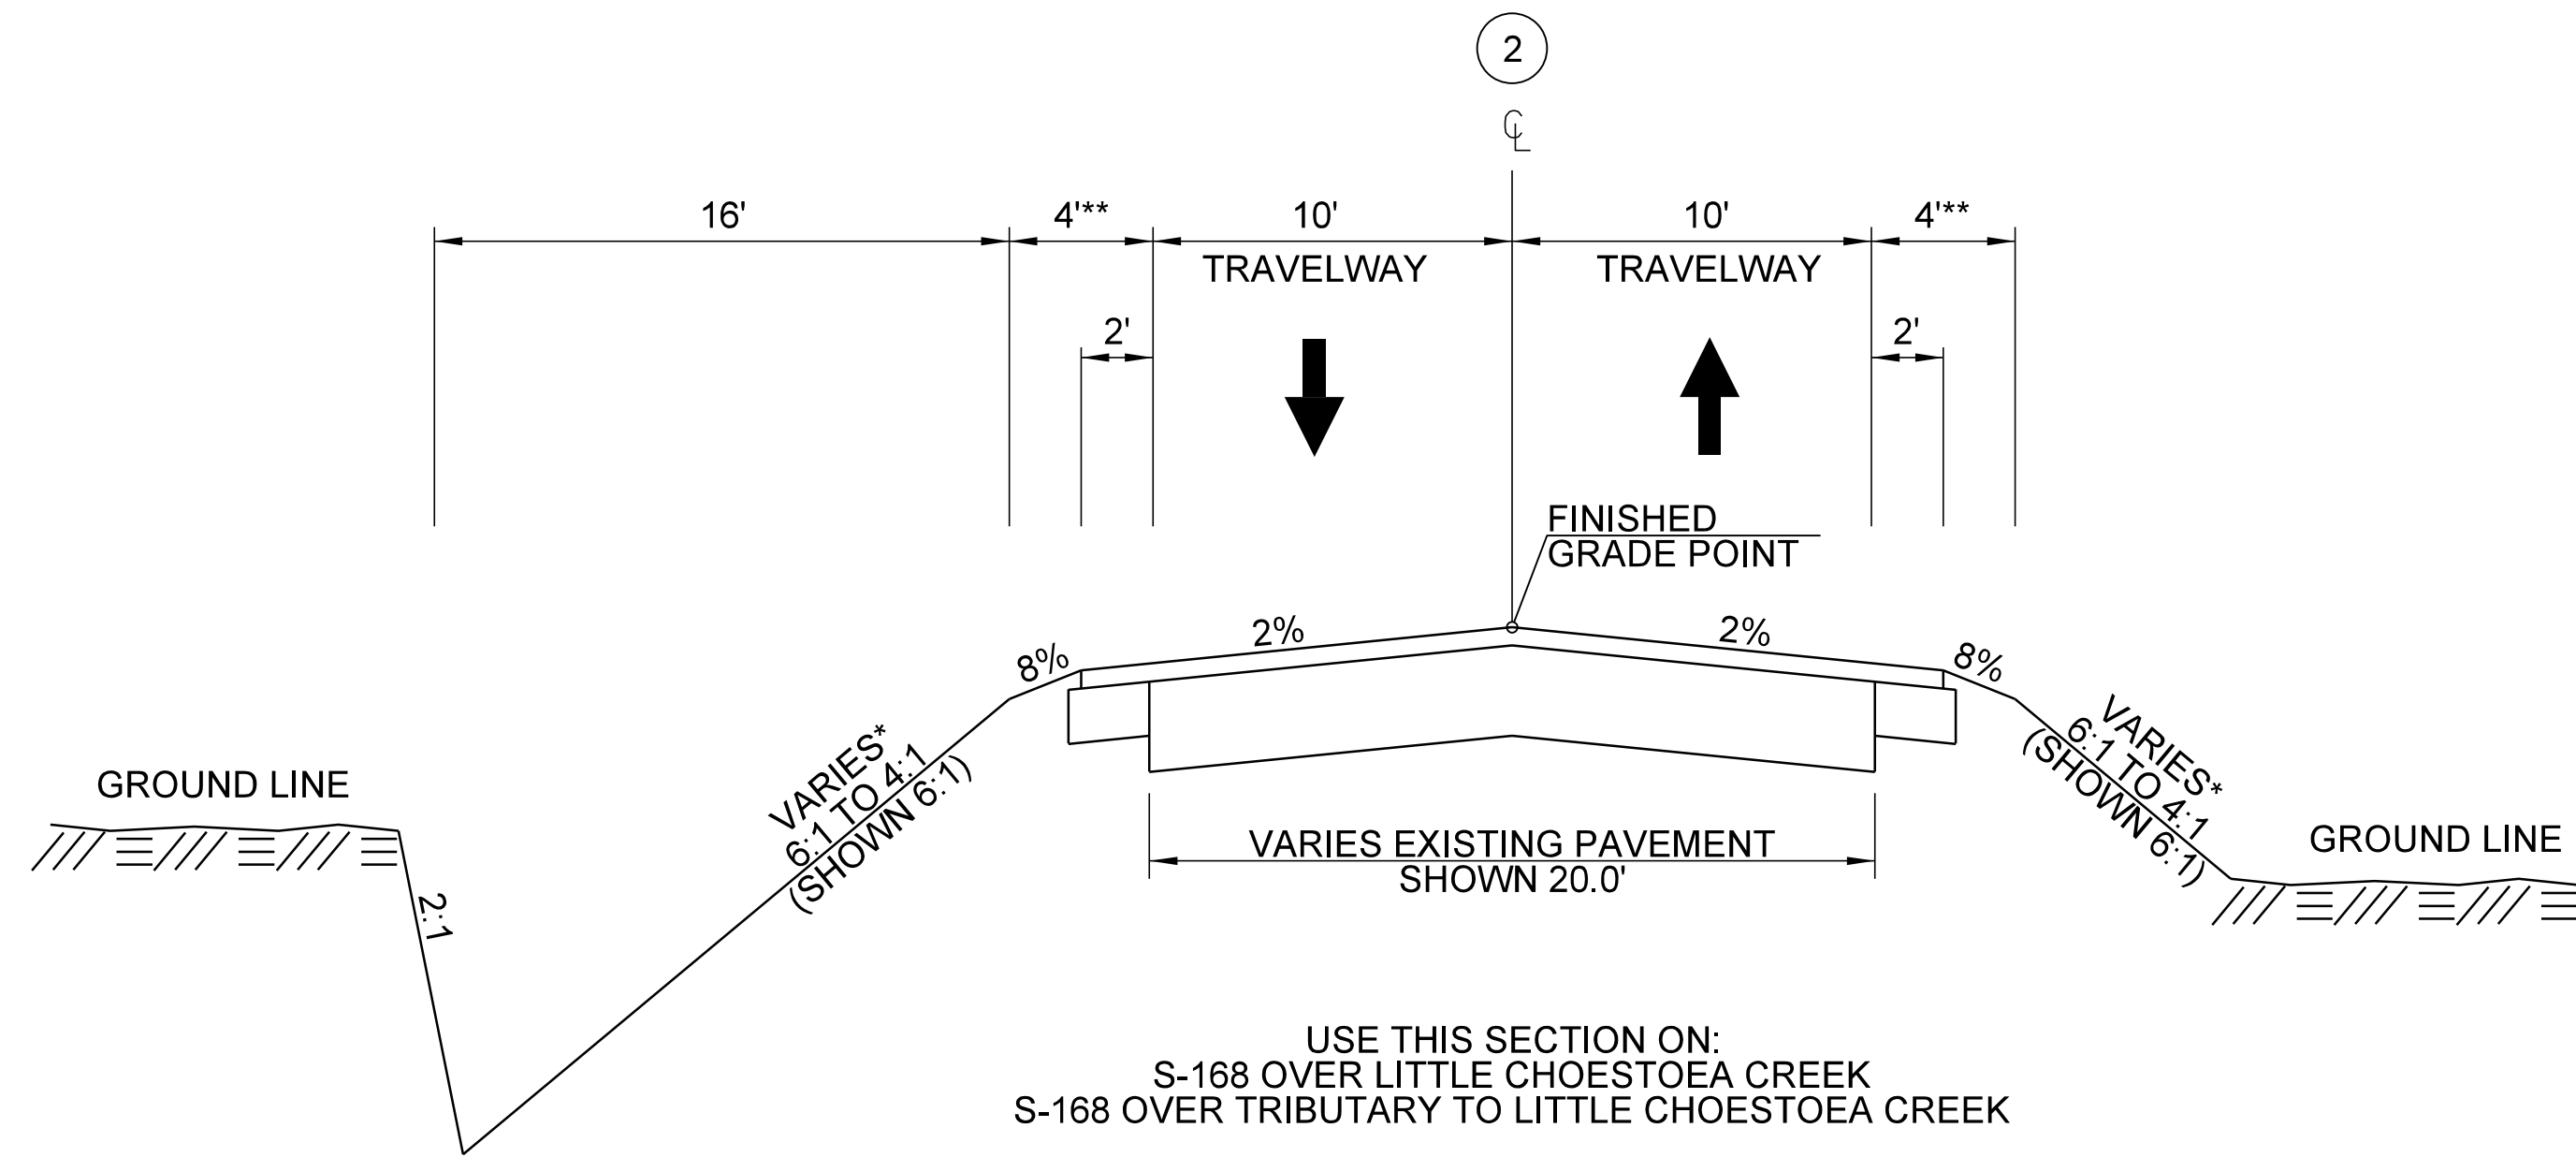

NOT TO SCALE

- NOTES:
- * FILL AND CUT SLOPES VARY, SEE CROSS SECTIONS.
 - ** ADD 3.75' WHERE GUARDRAIL IS ERECTED.
 - (A) DESIGN SPEED IS 30 MPH FOR SAG VERTICAL CURVATURE.
 - (B) DESIGN SPEED IS 40 MPH FOR SAG VERTICAL CURVATURE.
 - (C) DESIGN REFERENCE FOR S-168 IS THE SUPPLEMENTAL DESIGN CRITERIA FOR LOW VOLUME BRIDGE REPLACEMENT PROJECTS

ROUTE	DESIGN SPEED	ROAD CLASSIFICATION
S-51	40 MPH (A)	RURAL - MAJOR COLLECTOR
S-133	35 MPH	RURAL - LOCAL (GROUP 4)
S-168	50 MPH (C)	RURAL - LOCAL (GROUP 4)
S-197	45 MPH (B)	RURAL - MAJOR COLLECTOR

PAVEMENT DESIGN
TO BE DETERMINED