


*THIS SLOPE MAY VARY.
SEE CROSS SECTIONS FOR DETAILS


FED. RD. DIV. NO.	STATE	COUNTY	PROJECT ID	ROUTE NO.	SHEET #
3	SC	MARION	P043735	S-32	3

TYPICAL SECTION OF IMPROVEMENT

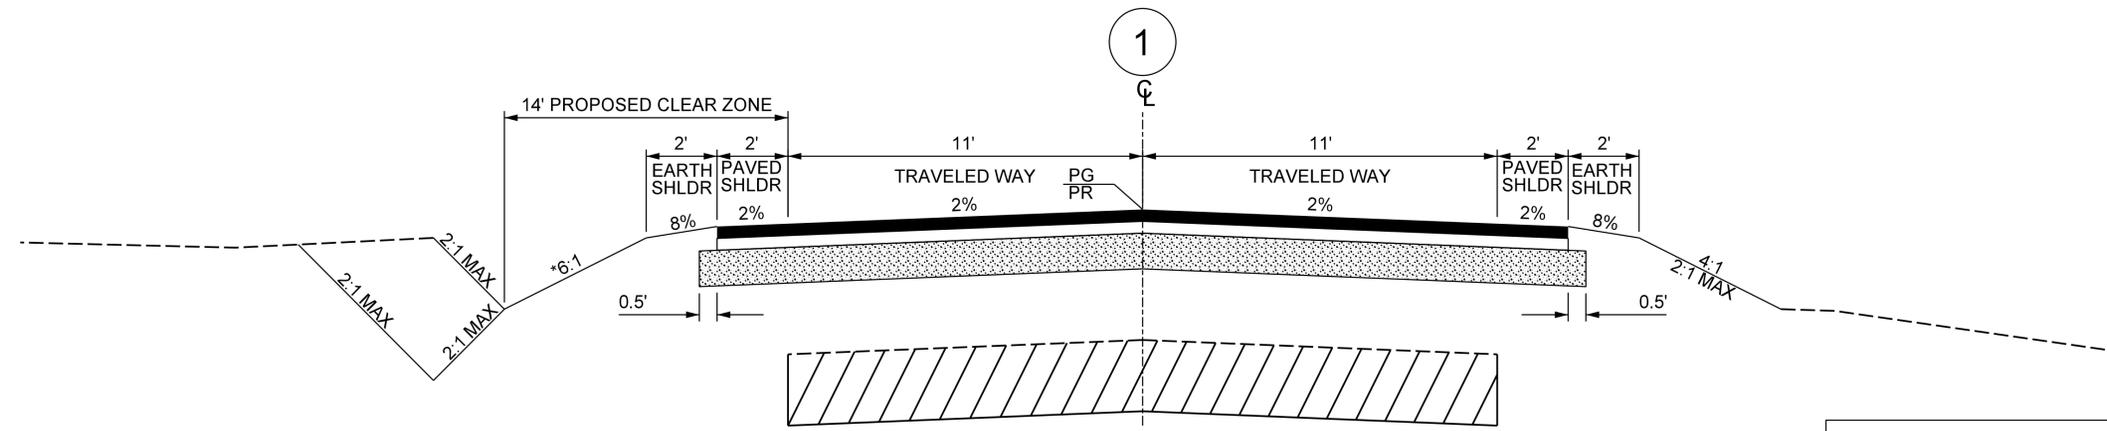


1

S-32

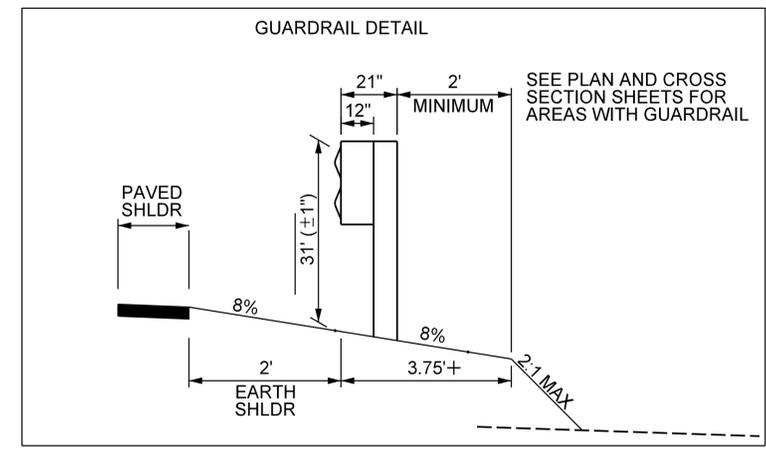


+ ADD 3.75' WHERE GUARDRAIL IS USED
+ ADD 6.25' WHERE END TREATMENTS ARE USED

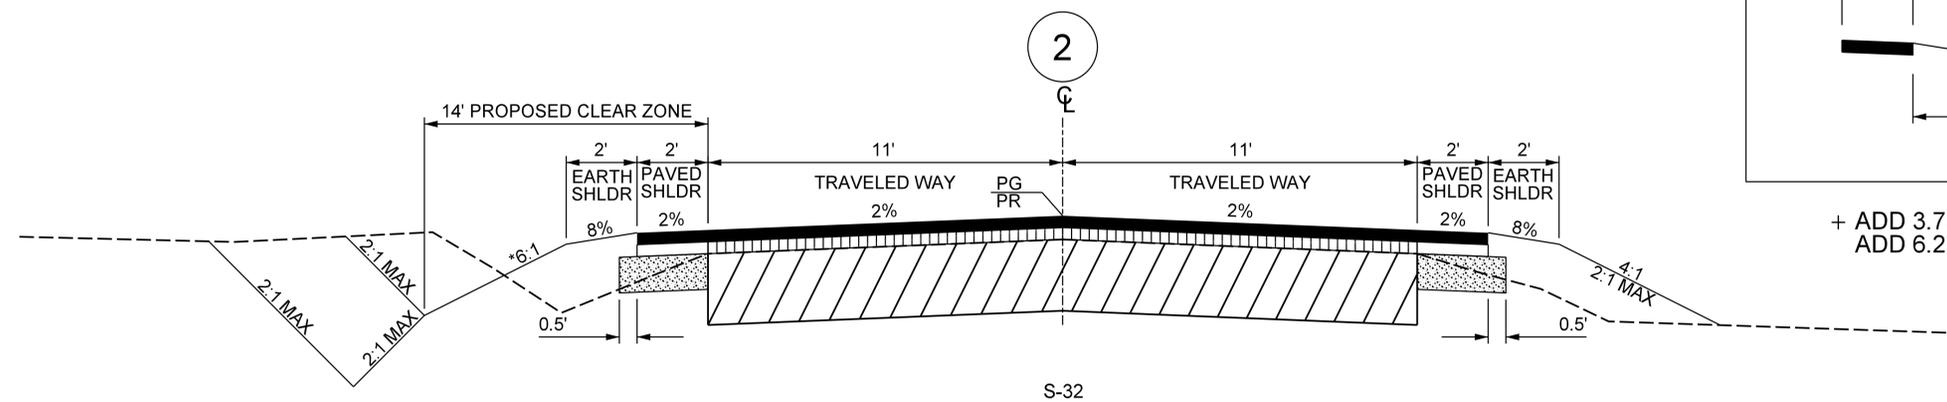

2

S-32

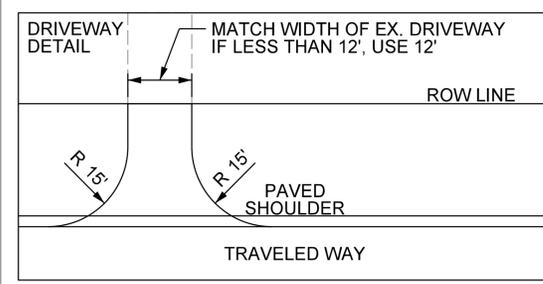

FUNCTIONAL CLASS:	HIGHWAY 32 (S-32)		
	MPH	FROM STA.	TO STA.
HIGHWAY 32 (S-32) RURAL-- MAJOR COLLECTOR	40		

PRELIMINARY PLANS
NOT FOR CONSTRUCTION

4			
3			
2			
1			
REV. NO.	BY	DATE	DESCRIPTION OF REVISION
DESIGNED BY:		DATE	
DRAWN BY:		DATE	
CHECKED BY:		DATE	




SOUTH CAROLINA DEPARTMENT OF TRANSPORTATION S-32	
S-32 OVER REEDY CREEK	
TYPICAL SECTIONS	
SHEET # 3	SCALE: N.T.S.

pw://mb-us-pw.bentley.com/mb-us-pw-07/Documents/Columbia_SC01_P/Projects/205265_CLRB Packages03_S-32 over Reedy Creek_Marion_22/Design/01-MBI/Roadways/SHEETS/3_TYPICAL SECTION_S-32.dgn
 Victor_GarciaBravo 18-FEB-2026 14:55


*THIS SLOPE MAY VARY.
SEE CROSS SECTIONS FOR DETAILS

FED. RD. DIV. NO.	STATE	COUNTY	PROJECT ID	ROUTE NO.	SHEET #
3	SC	HORRY	P043736	S-65	3

TYPICAL SECTION OF IMPROVEMENT

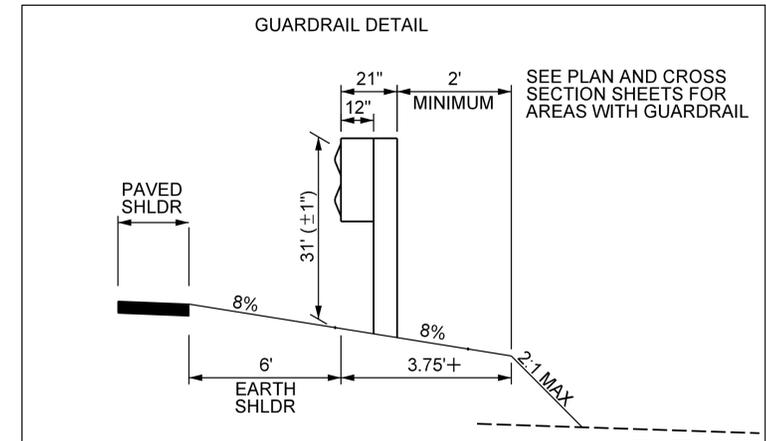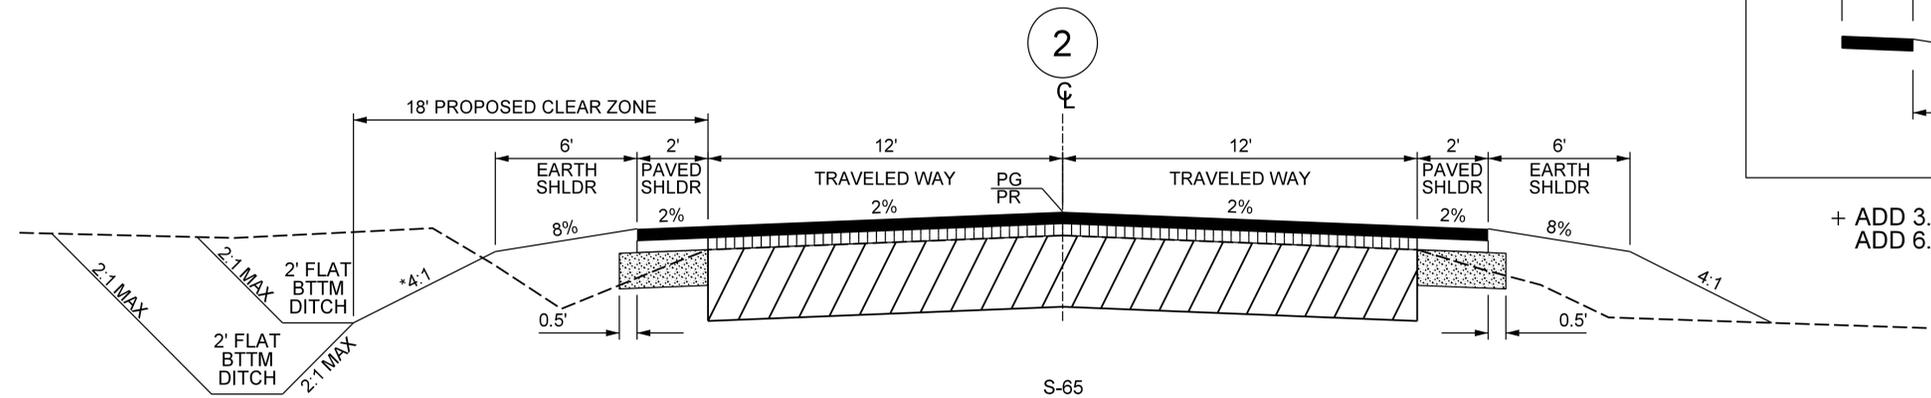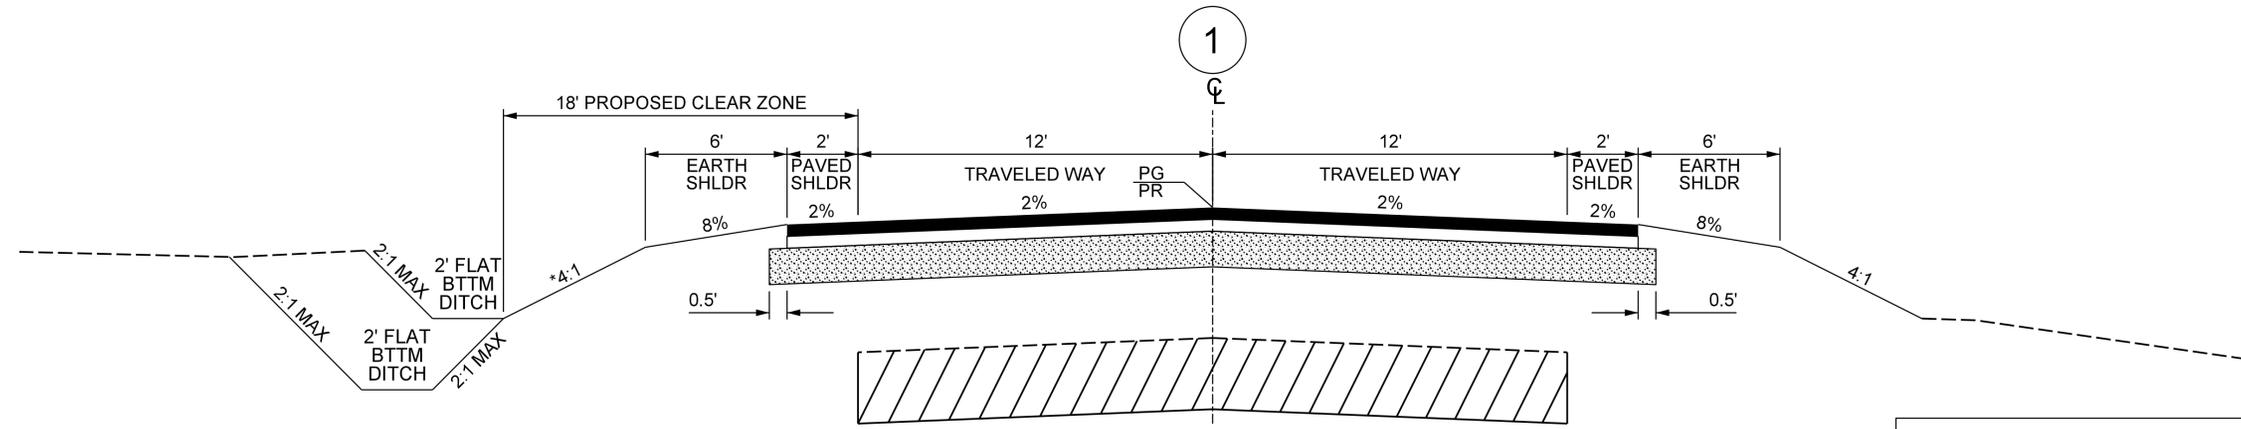

+ ADD 3.75' WHERE GUARDRAIL IS USED
+ ADD 6.25' WHERE END TREATMENTS ARE USED

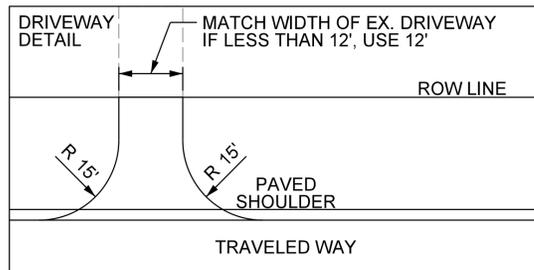

PAVEMENT DESIGN

FUNCTIONAL CLASS: HIGHWAY 65 (S-65) URBAN -- MAJOR COLLECTOR	HIGHWAY 65 (S-65)		
	MPH	FROM STA.	TO STA.
	35		

PRELIMINARY PLANS
NOT FOR CONSTRUCTION


4			
3			
2			
1			
REV. NO.	BY	DATE	DESCRIPTION OF REVISION
DESIGNED BY:		DATE	
DRAWN BY:		DATE	
CHECKED BY:		DATE	

SOUTH CAROLINA DEPARTMENT OF TRANSPORTATION
S-65
S-65 OVER GRIER SWAMP
TYPICAL SECTIONS
SHEET # _____ SCALE: N.T.S.

pw://mb-us-pw.bentley.com/mb-us-pw-07/Documents/Columbia_SC01_P/Projects/205265_CLR8 Packages/04_S-65 over Grier Swamp_Horry_22/Design/01-MB/Roadways/SHEETS/3_TYPICAL SECTION_S-65.dgn
 Victor_GarciaBravo 18-FEB-2026 16:31

TYPICAL SECTION OF IMPROVEMENT

FED. RD. DIV. NO.	STATE	COUNTY	PROJECT ID	ROUTE NO.	SHEET #
3	SC	HORRY	P043736	S-65	3A

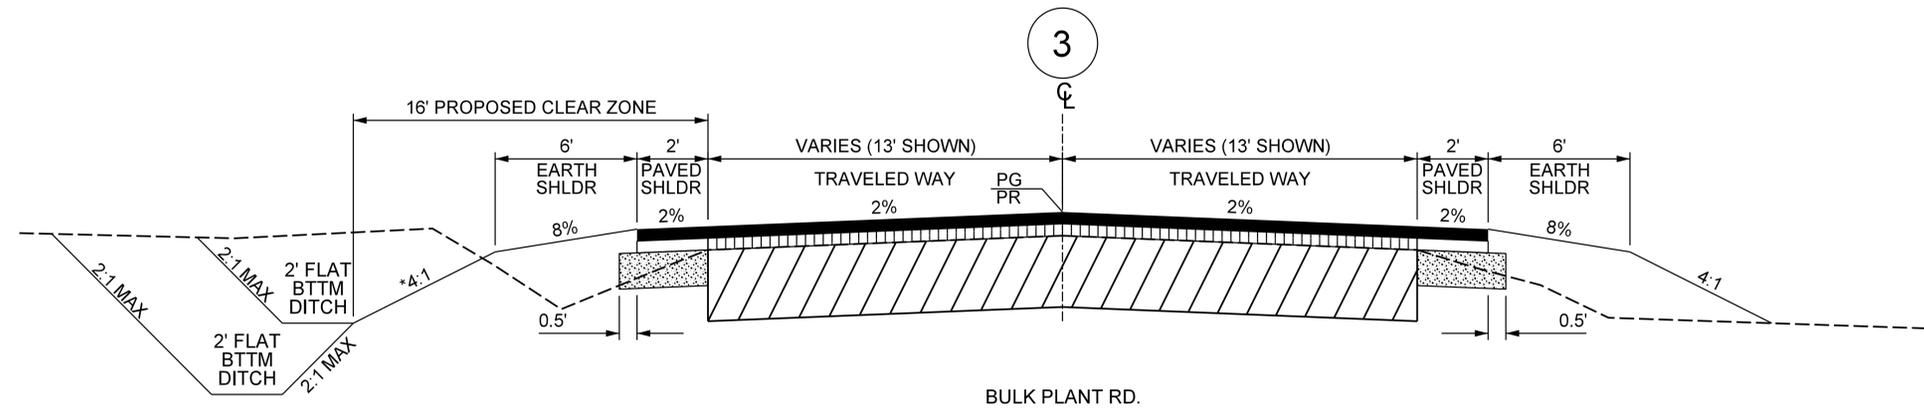

PAVEMENT DESIGN

FUNCTIONAL CLASS:	BULK PLANT RD.		
	MPH	FROM STA.	TO STA.
BULK PLANT RD. URBAN-- LOCAL ROAD GROUP 4	30		
	LANDING AREA		

PRELIMINARY PLANS
NOT FOR CONSTRUCTION

4			
3			
2			
1			
REV. NO.	BY	DATE	DESCRIPTION OF REVISION
DESIGNED BY:		DATE	
DRAWN BY:		DATE	
CHECKED BY:		DATE	




SOUTH CAROLINA DEPARTMENT OF TRANSPORTATION
S-65
S-65 OVER GRIER SWAMP
TYPICAL SECTIONS
SHEET # _____ SCALE: N.T.S.

pw://mb-us-pw.bentley.com/mb-us-pw-07/Projects/Columbia_SC01/_Projects/205265_CLRB Packages/04_S-65 over Grier Swamp_Horry_22/Design/01-MB/Roadways/SHEETS/3A_TYPICAL SECTION_S-65.dgn
 Victor.GarciaBravo 18-FEB-2026 16:31


*THIS SLOPE MAY VARY.
SEE CROSS SECTIONS FOR DETAILS

TYPICAL SECTION OF IMPROVEMENT

FED. RD. DIV. NO.	STATE	COUNTY	PROJECT ID	ROUTE NO.	SHEET #
3	SC	FLORENCE	P043737	S-57	3

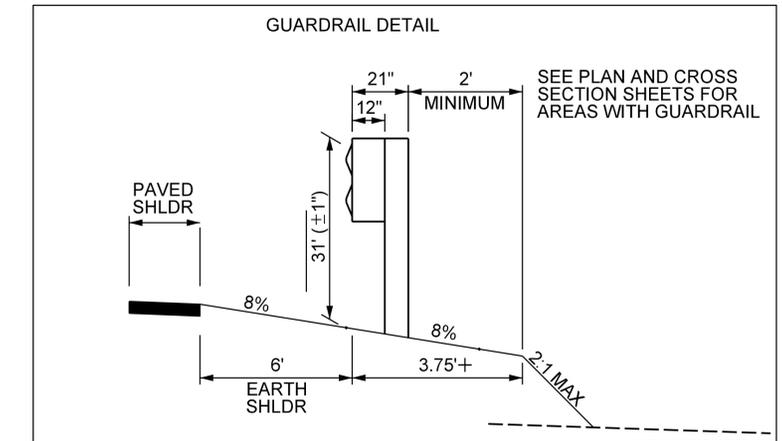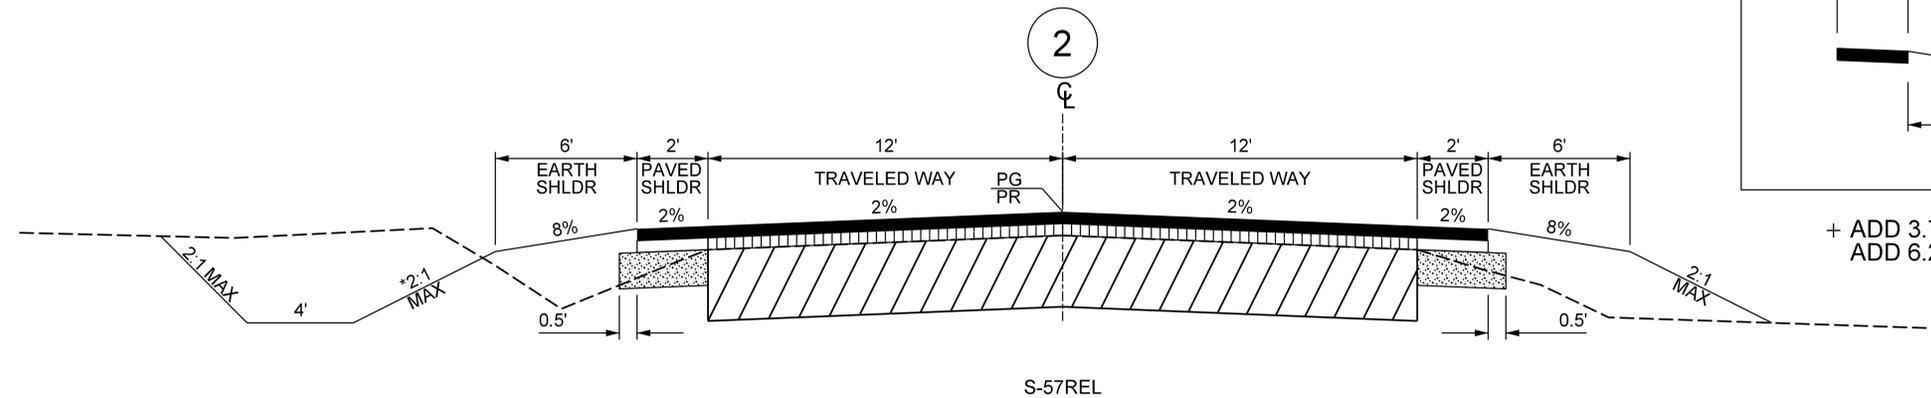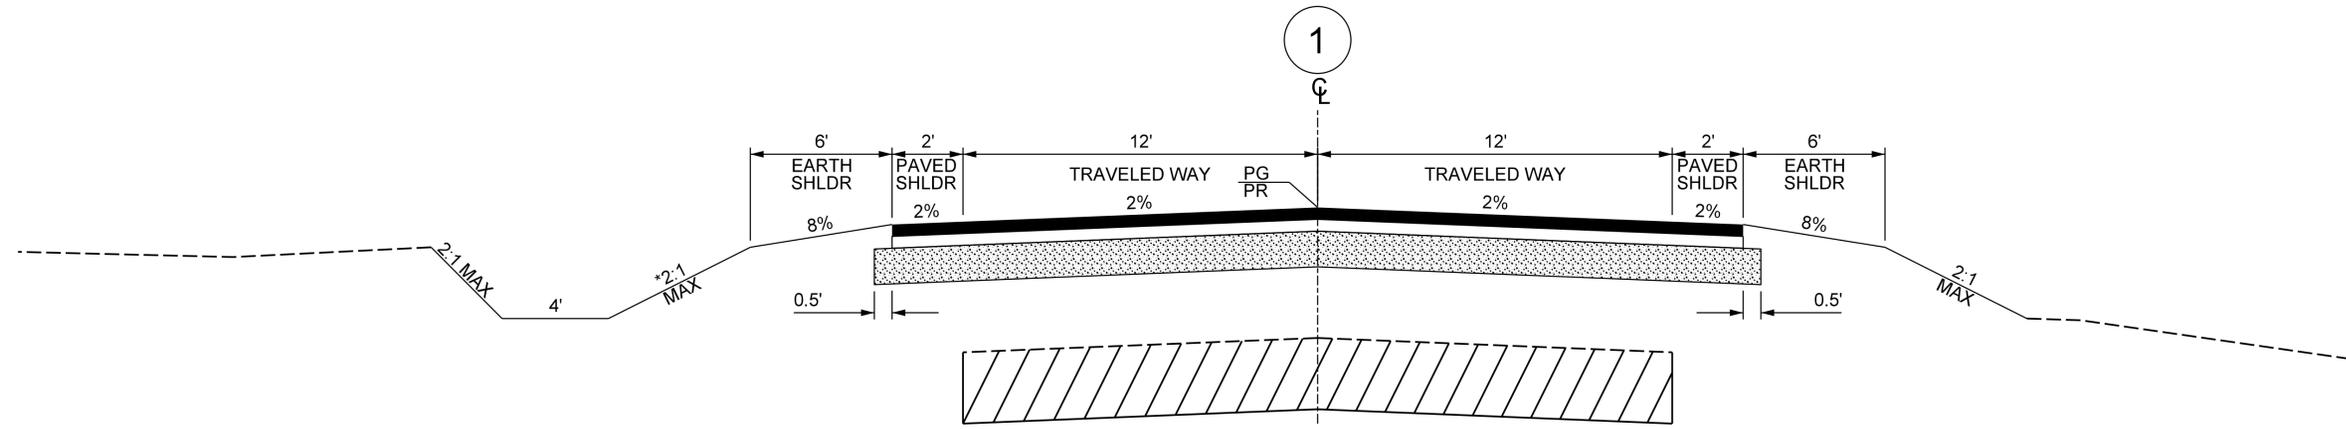

+ ADD 3.75' WHERE GUARDRAIL IS USED
+ ADD 6.25' WHERE END TREATMENTS ARE USED

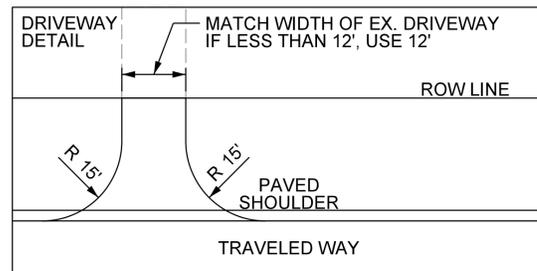

FUNCTIONAL CLASS:	NORHT OLD RIVER ROAD (S-57)		
	MPH	FROM STA.	TO STA.
N OLD RIVER RD (S-57) RURAL -- MAJOR COLLECTOR	55		

PRELIMINARY PLANS
NOT FOR CONSTRUCTION

4			
3			
2			
1			
REV. NO.	BY	DATE	DESCRIPTION OF REVISION
DESIGNED BY:		DATE	
DRAWN BY:		DATE	
CHECKED BY:		DATE	

SOUTH CAROLINA DEPARTMENT OF TRANSPORTATION
S-57

S-57 OVER WILLOW CREEK

TYPICAL SECTIONS


SHEET # _____ SCALE: NTS

pw://mb-us-pw.bentley.com/mb-us-pw-07/Projects/Columbia_SC01/_Projects/205265_CLRB Packages/05_S-57 over Willow Creek_Florence_22/Design/01-MB/Roadways/SHEETS/3_Typical Section_S-57.dgn
 Victor_GarciaBravo 18-FEB-2026 15:49



*THIS SLOPE MAY VARY.
SEE CROSS SECTIONS FOR DETAILS

TYPICAL SECTION OF IMPROVEMENT

FED. RD. DIV. NO.	STATE	COUNTY	PROJECT ID	ROUTE NO.	SHEET #
3	SC	HORRY	P043738	S-134	3

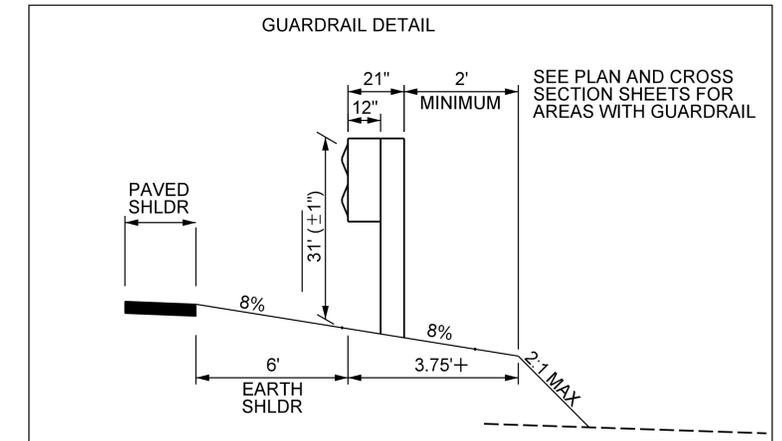

+ ADD 3.75' WHERE GUARDRAIL IS USED
+ ADD 6.25' WHERE END TREATMENTS ARE USED

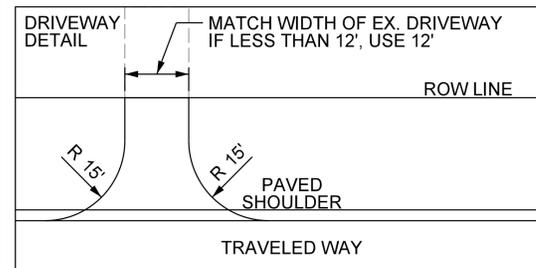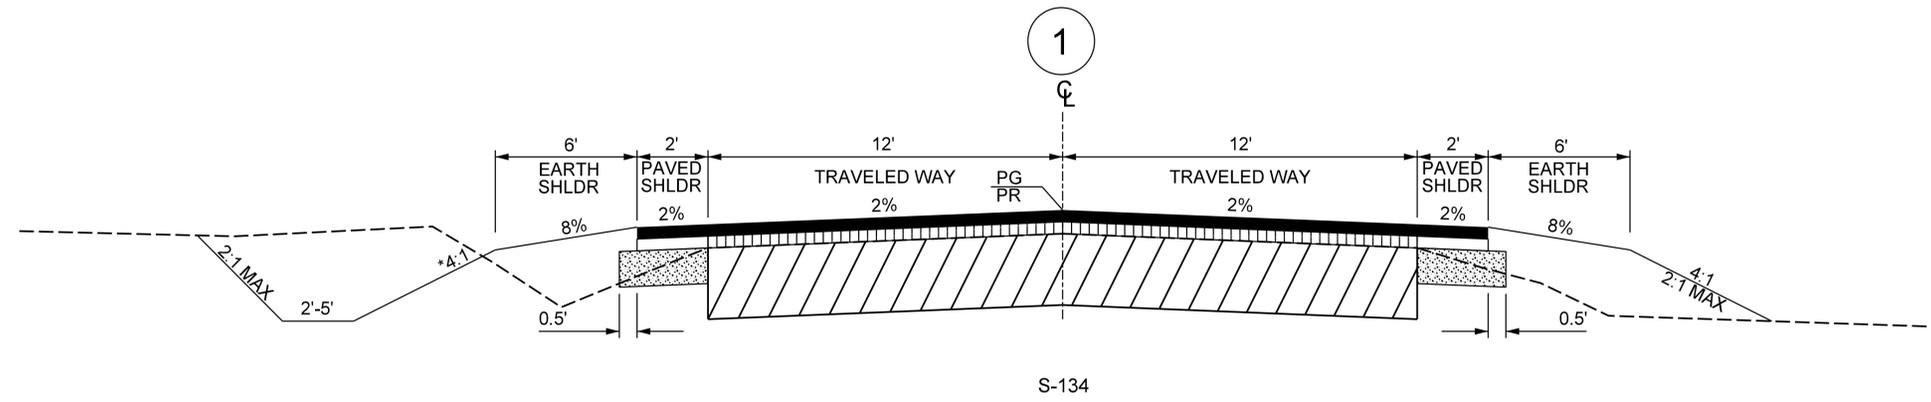

FUNCTIONAL CLASS:	HIGHWAY 134 (S-134)		
	MPH	FROM STA.	TO STA.
HIGHWAY 134 (S-134) RURAL-- MAJOR COLLECTOR	50		

PRELIMINARY PLANS
NOT FOR CONSTRUCTION

REV. NO.	BY	DATE	DESCRIPTION OF REVISION
4			
3			
2			
1			

DESIGNED BY: _____ DATE _____
DRAWN BY: _____ DATE _____
CHECKED BY: _____ DATE _____



SOUTH CAROLINA DEPARTMENT OF TRANSPORTATION S-134	
S-134 OVER JENKINS SWAMP	
TYPICAL SECTIONS	
SHEET # 3	SCALE: NTS

pw://mb-us-pw.bentley.com/mb-us-pw-07/Documents/Columbia_SC01_P/Projects/205265_CLRB Packages/06_S-134 over Jenkins Swamp_Horry_22/Design/01-MB/Roadways/SHEETS/3_TYPICAL SECTION_S-134.dgn
 Victor_GarciaBravo 18-FEB-2026 16:14


*THIS SLOPE MAY VARY.
SEE CROSS SECTIONS FOR DETAILS

FED. RD. DIV. NO.	STATE	COUNTY	PROJECT ID	ROUTE NO.	SHEET #
3	SC	HORRY	P043739	S-65	3

TYPICAL SECTION OF IMPROVEMENT

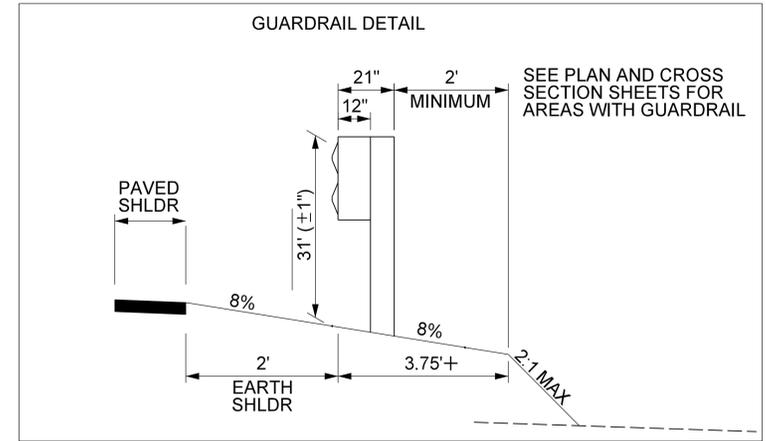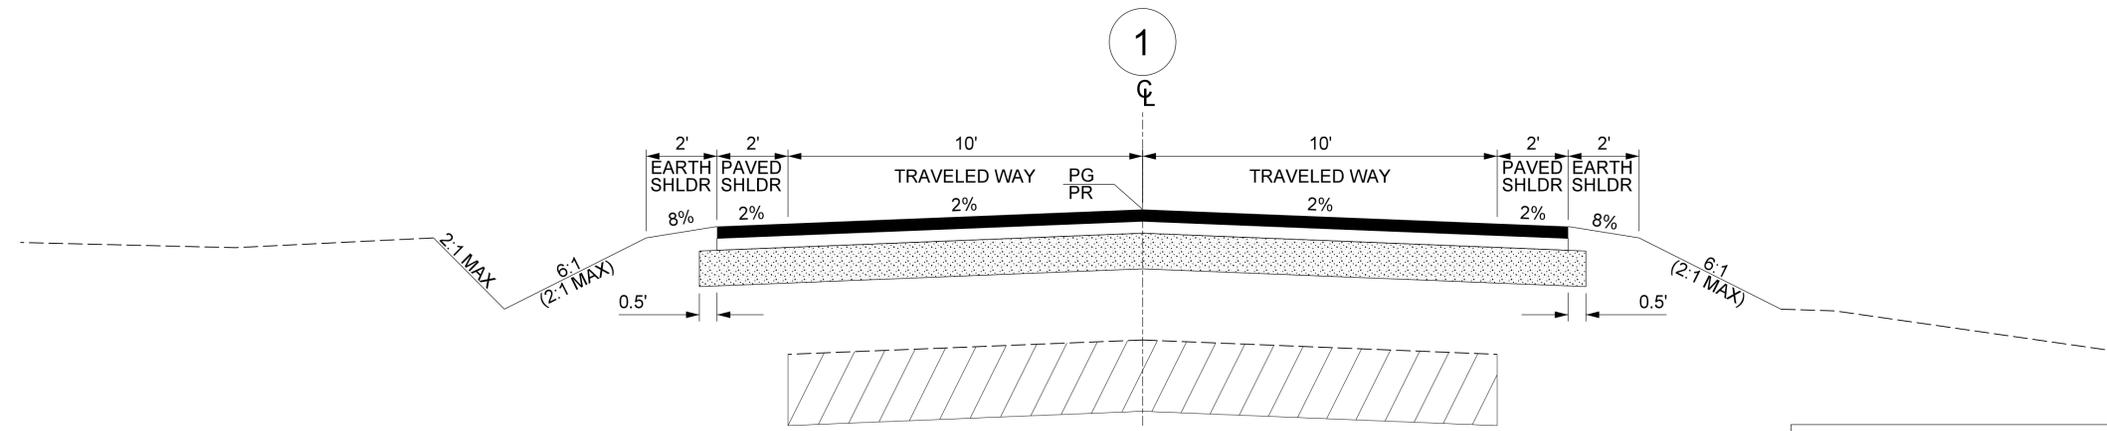

+ ADD 3.75' WHERE GUARDRAIL IS USED
+ ADD 6.25' WHERE END TREATMENTS ARE USED

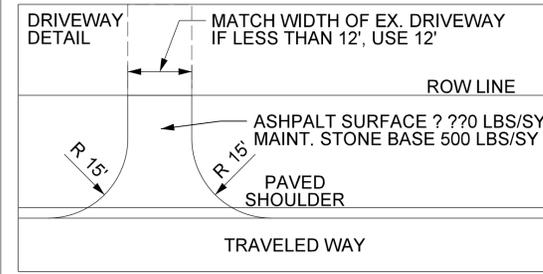

FUNCTIONAL CLASS:	S-65 (HIGHWAY 65)		
	MPH	FROM STA.	TO STA.
S-65 (HIGHWAY 65) RURAL -- LOCAL GROUP 4	60		

PRELIMINARY PLANS
NOT FOR CONSTRUCTION

4			
3			
2			
1			
REV. NO.	BY	DATE	DESCRIPTION OF REVISION
DESIGNED BY:		DATE	
DRAWN BY:		DATE	
CHECKED BY:		DATE	




SOUTH CAROLINA DEPARTMENT OF TRANSPORTATION S-65	
S-65 OVER MAPLE SWAMP	
TYPICAL SECTIONS	
SHEET #	SCALE: N.T.S.

\$\$\$\$\$DGN\$PFC\$\$\$\$\$\$SYTIME\$\$\$\$\$



*THIS SLOPE MAY VARY.
SEE CROSS SECTIONS FOR DETAILS

FED. RD. DIV. NO.	STATE	COUNTY	PROJECT ID	ROUTE NO.	SHEET #
3	SC	HORRY	P043740	S-105	3

TYPICAL SECTION OF IMPROVEMENT

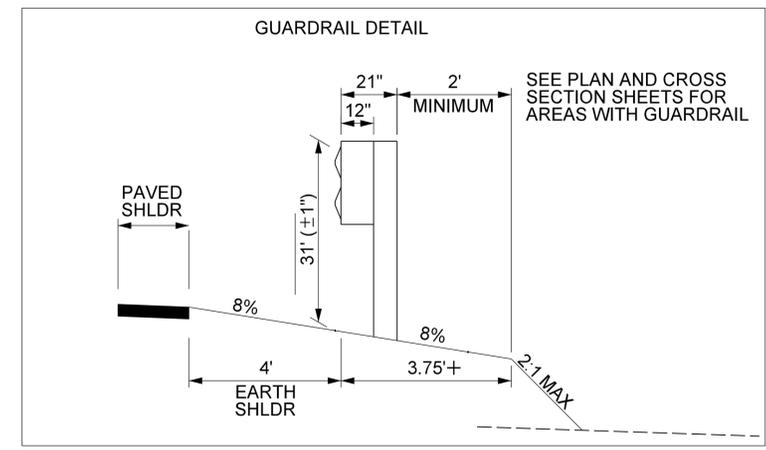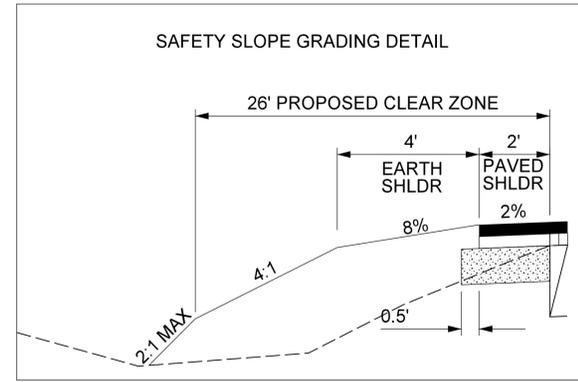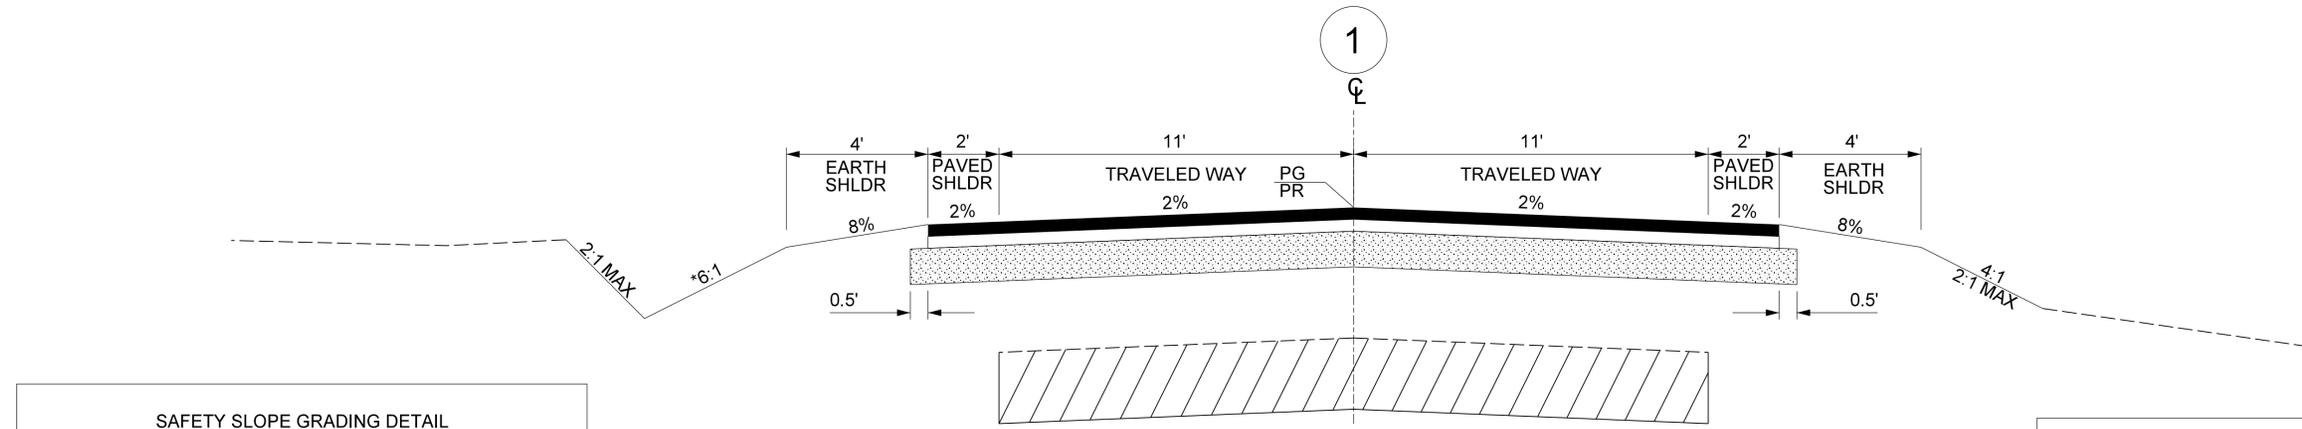

+ ADD 3.75' WHERE GUARDRAIL IS USED
+ ADD 6.25' WHERE END TREATMENTS ARE USED

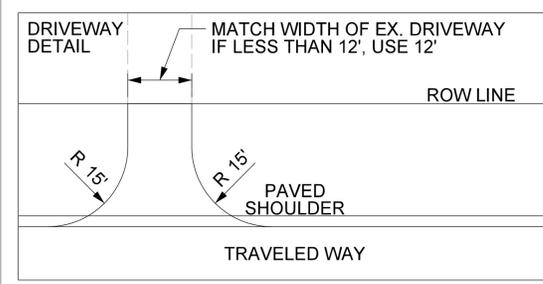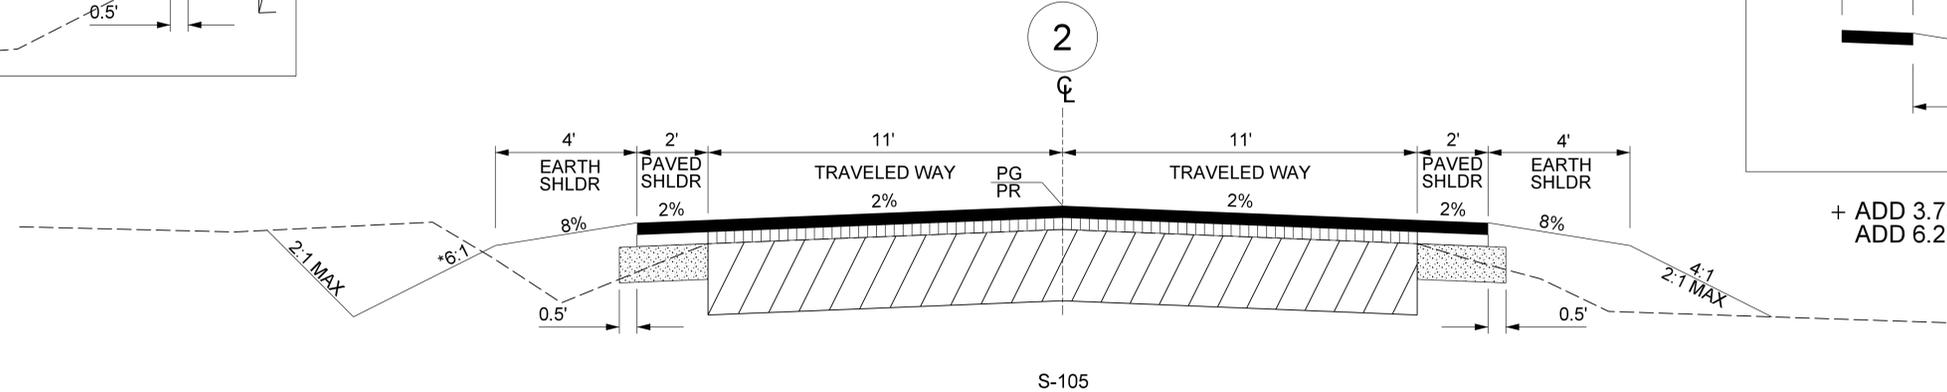

FUNCTIONAL CLASS:	RD. S-105 (OLD REAVES FERRY RD.)		
	MPH	FROM STA.	TO STA.
RD. S-105 RURAL- LOCAL GROUP 4	50		

PRELIMINARY PLANS
NOT FOR CONSTRUCTION

4			
3			
2			
1			
REV. NO.	BY	DATE	DESCRIPTION OF REVISION
DESIGNED BY:		DATE	
DRAWN BY:		DATE	
CHECKED BY:		DATE	


SOUTH CAROLINA DEPARTMENT OF TRANSPORTATION
S-105
S-105 OVER STANLEY CREEK
TYPICAL SECTIONS
SHEET # 3 SCALE: NTS

pw://mb-us-pw.bentley.com/mb-us-pw-07/Documents/Columbia_SC01_P/Projects/205265_CLR8 Packages08_S-105 over Stanley Creek_Hor_Horn_22/Design/01-MBI/Roadways/SHEETS/3_TYPICAL SECTION_S-105.dgn
 Tim Brumfield 03-MAR-2026 16:04



*THIS SLOPE MAY VARY.
SEE CROSS SECTIONS FOR DETAILS

TYPICAL SECTION OF IMPROVEMENT

FED. RD. DIV. NO.	STATE	COUNTY	PROJECT ID	ROUTE NO.	SHEET #
3	SC	FLORENCE	P043741	S-29	3

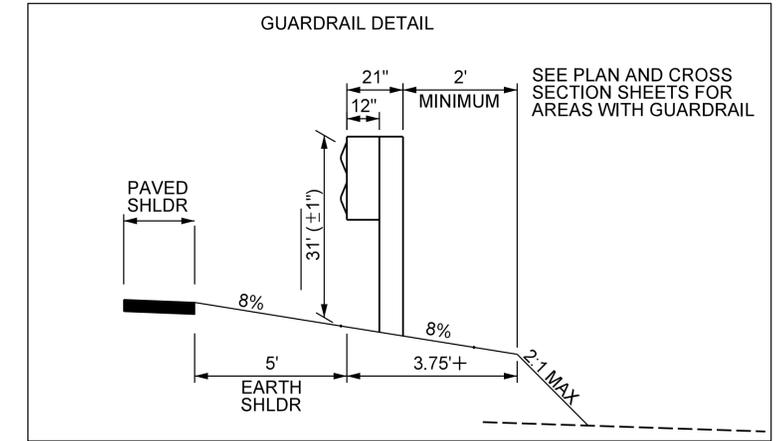

+ ADD 3.75' WHERE GUARDRAIL IS USED
+ ADD 6.25' WHERE END TREATMENTS ARE USED

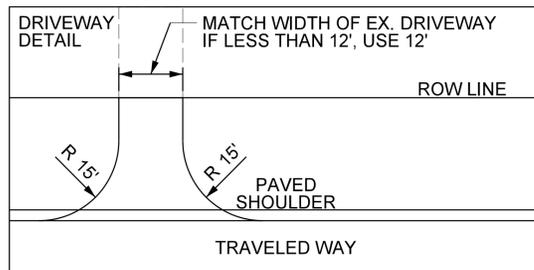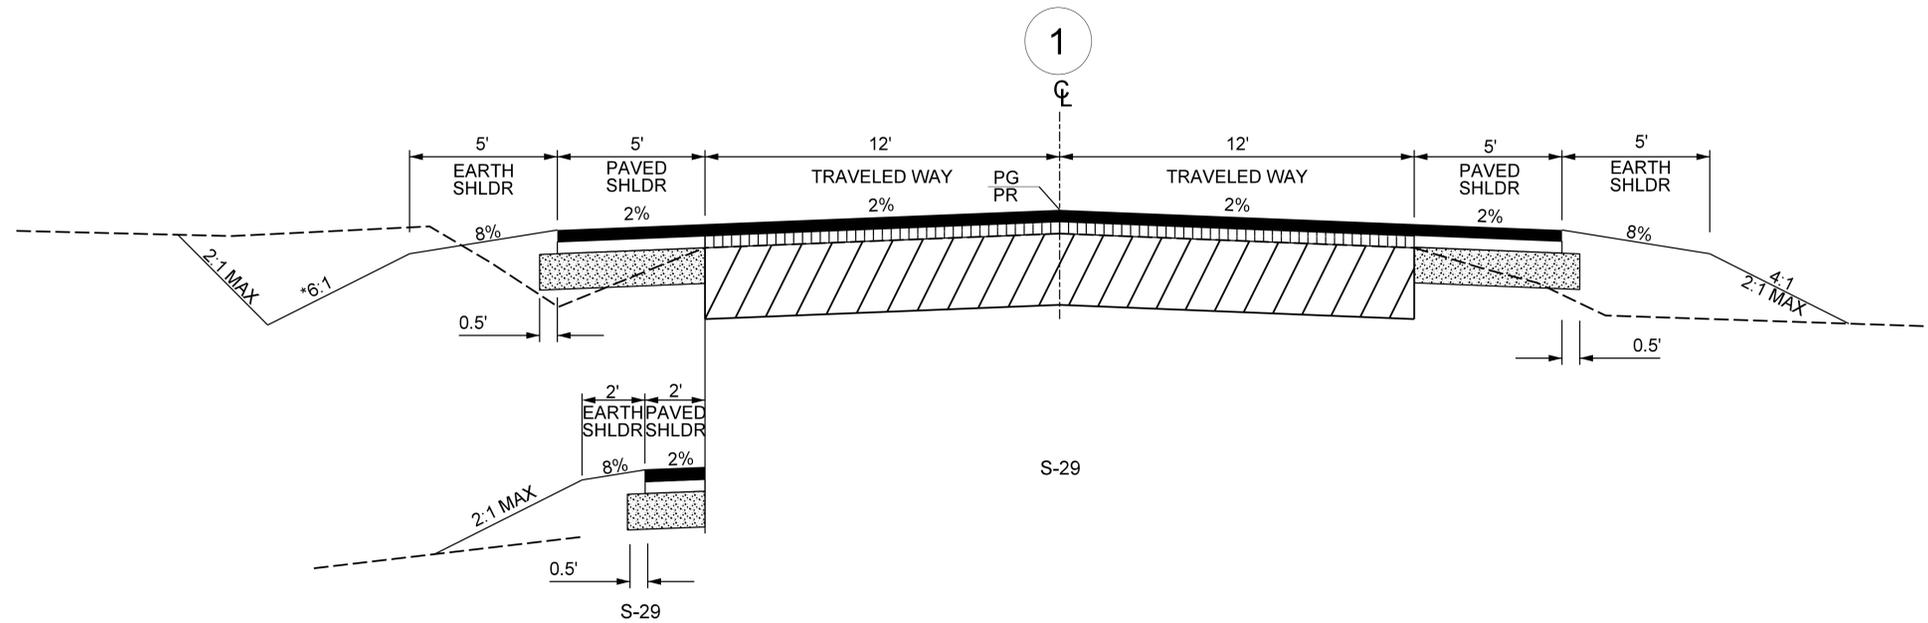

FUNCTIONAL CLASS:	SOUTH CASHUA DRIVE (S-29)		
	MPH	FROM STA.	TO STA.
S CASHUA DR (S-29) URBAN-- MINOR ARTERIAL	35		

PRELIMINARY PLANS
NOT FOR CONSTRUCTION

4			
3			
2			
1			
REV. NO.	BY	DATE	DESCRIPTION OF REVISION
DESIGNED BY:		DATE	
DRAWN BY:		DATE	
CHECKED BY:		DATE	


SOUTH CAROLINA DEPARTMENT OF TRANSPORTATION S-29	
S-29 OVER JEFFERIES CREEK	
TYPICAL SECTIONS	
SHEET # 3	SCALE: NTS

pw://mb-us-pw-bentley.com/mb-us-pw-07/Documents/Columbia_SC01_P/Projects/205265_CLRB Packages/09_S-29 over Jefferies Creek_Florence_22/Design/01-MBI/Roadways/SHEETS/3_TYPICAL SECTION_S-29.dgn
 Victor.GarciaBravo 18-FEB-2026 17:06


*THIS SLOPE MAY VARY.
SEE CROSS SECTIONS FOR DETAILS

TYPICAL SECTION OF IMPROVEMENT


FED. RD. DIV. NO.	STATE	COUNTY	PROJECT ID	ROUTE NO.	SHEET #
3	SC	DARLINGTON/FLORENCE	P043742	S-495/S-26	3

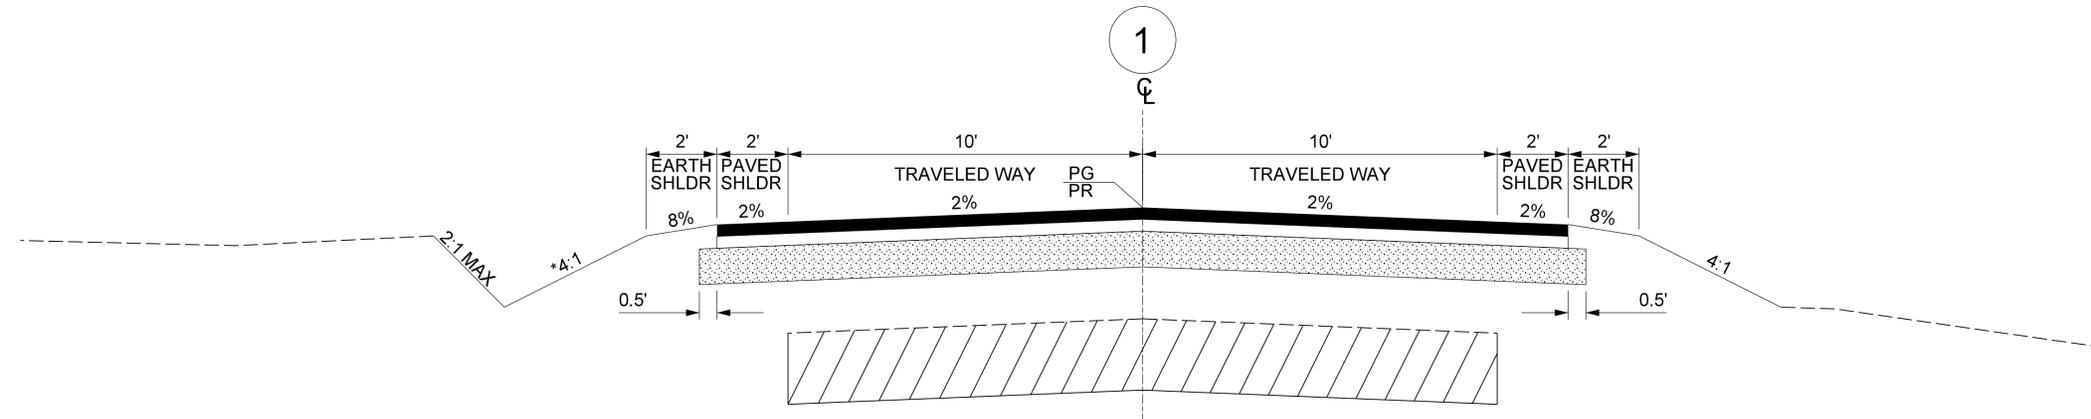


S-495/S-26

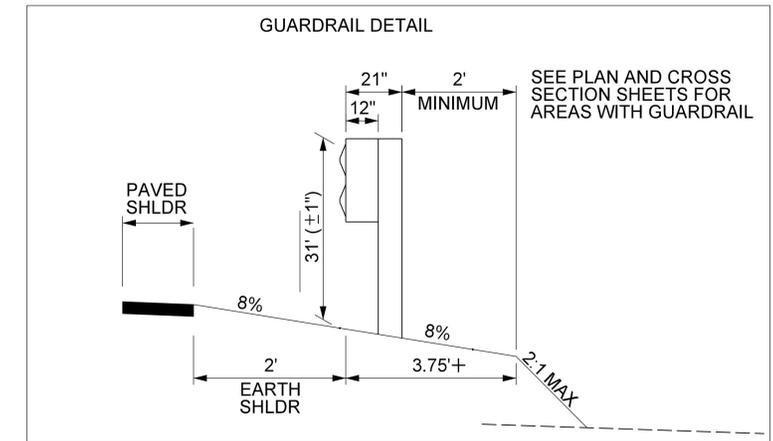

+ ADD 3.75' WHERE GUARDRAIL IS USED
+ ADD 6.25' WHERE END TREATMENTS ARE USED

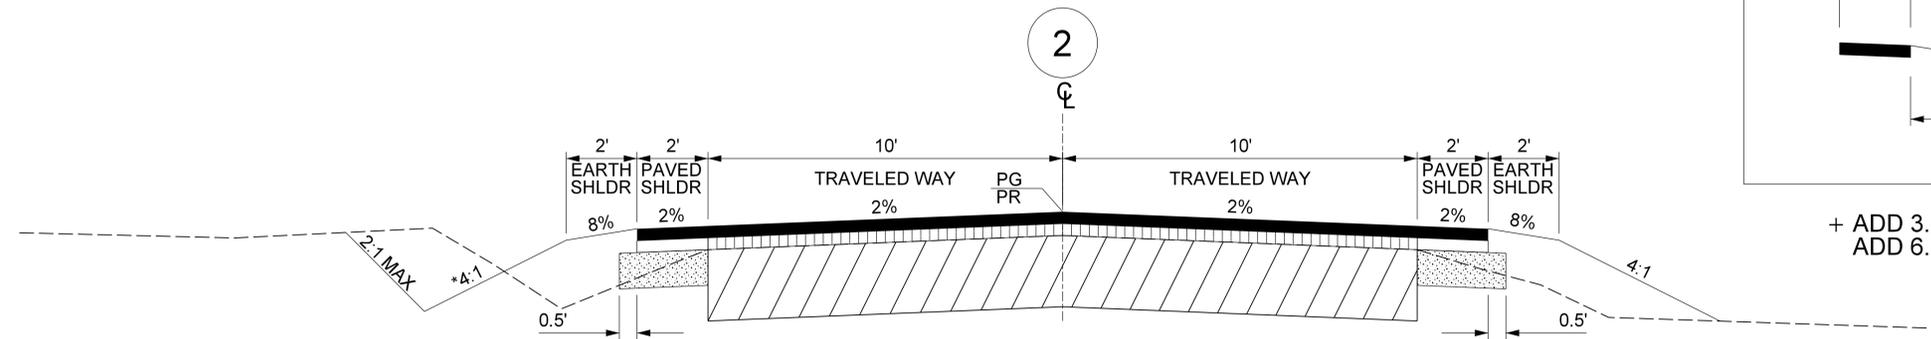

S-495/S-26

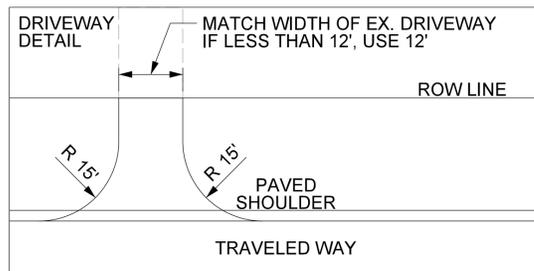

FUNCTIONAL CLASS:	RD. S-495/S-26		
	MPH	FROM STA.	TO STA.
RURAL -- MAJOR COLLECTOR	55		

PRELIMINARY PLANS
NOT FOR CONSTRUCTION

REV. NO.	BY	DATE	DESCRIPTION OF REVISION
4			
3			
2			
1			

DESIGNED BY: _____ DATE _____
DRAWN BY: _____ DATE _____
CHECKED BY: _____ DATE _____

SOUTH CAROLINA DEPARTMENT OF TRANSPORTATION
S-495/S-26

S-495/S-26 OVER BACK SWAMP

TYPICAL SECTIONS


SHEET # _____ SCALE: NTS

pw://mb-us-pw.bentley.com/mb-us-pw/07/Projects/205265_CLRB Packages/10_S-495 over Back Swamp_Darlington_22Design/01-MB/Roadways/SHEETS/3_Typical Section_S-495.dgn
 Tim Brumfield 02-MAR-2026 16:59


*THIS SLOPE MAY VARY.
SEE CROSS SECTIONS FOR DETAILS

TYPICAL SECTION OF IMPROVEMENT


FED. RD. DIV. NO.	STATE	COUNTY	PROJECT ID	ROUTE NO.	SHEET #
3	SC	GEORGETOWN	P043744	S-31	3

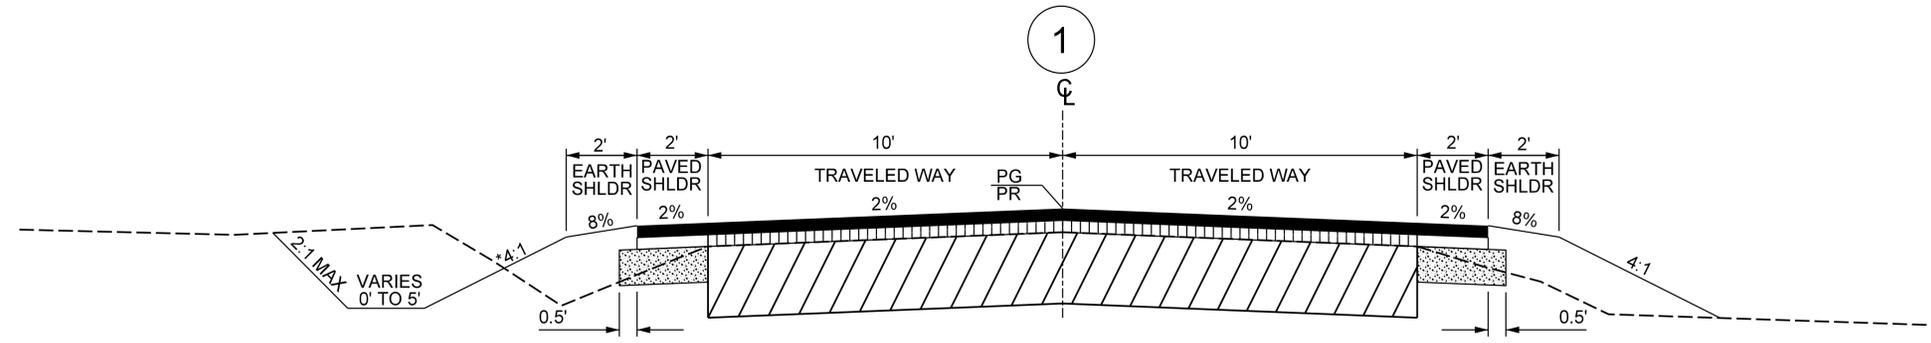

S-31

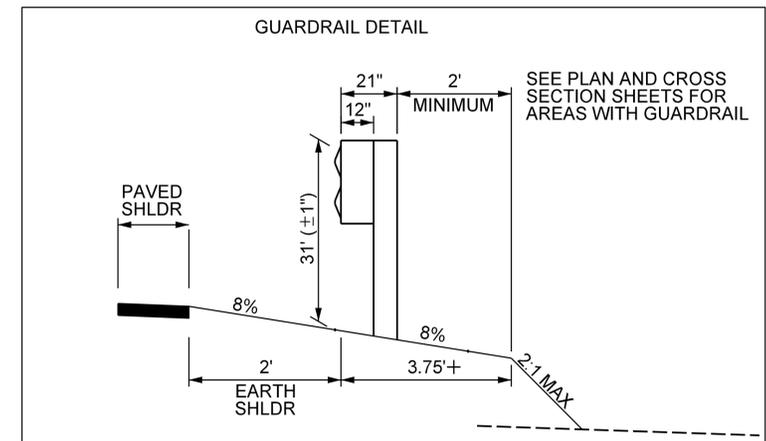

+ ADD 3.75' WHERE GUARDRAIL IS USED
+ ADD 6.25' WHERE END TREATMENTS ARE USED

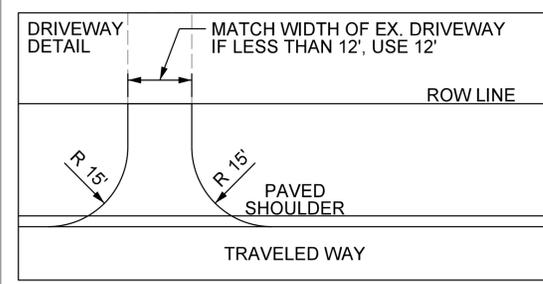

FUNCTIONAL CLASS:	MOUNT ZION AVE (RD. S-31)		
	MPH	FROM STA.	TO STA.
MOUNT ZION AVE (RD. S-31) RURAL-- MAJOR COLLECTOR	60		

PRELIMINARY PLANS
NOT FOR CONSTRUCTION

REV. NO.	BY	DATE	DESCRIPTION OF REVISION
4			
3			
2			
1			

DESIGNED BY: _____ DATE _____
DRAWN BY: _____ DATE _____
CHECKED BY: _____ DATE _____


SOUTH CAROLINA DEPARTMENT OF TRANSPORTATION S-31	
S-31 OVER LANE CREEK	
TYPICAL SECTIONS	
SHEET # 3	SCALE: NTS

pw://mb-us-pw.bentley.com/mb-us-pw-07/Projects/205265_CLRB Packages/12_S-31 over Lane Creek Georgetown_22/Design/01-MBI/Roadways/SHEETS/3_TYPICAL SECTION_S-31.dgn
 Tim Brumfield 02-MAR-2026 17:28


*THIS SLOPE MAY VARY.
SEE CROSS SECTIONS FOR DETAILS

TYPICAL SECTION OF IMPROVEMENT


FED. RD. DIV. NO.	STATE	COUNTY	PROJECT ID	ROUTE NO.	SHEET #
3	SC	GEORGETOWN	P043745	S-24	3

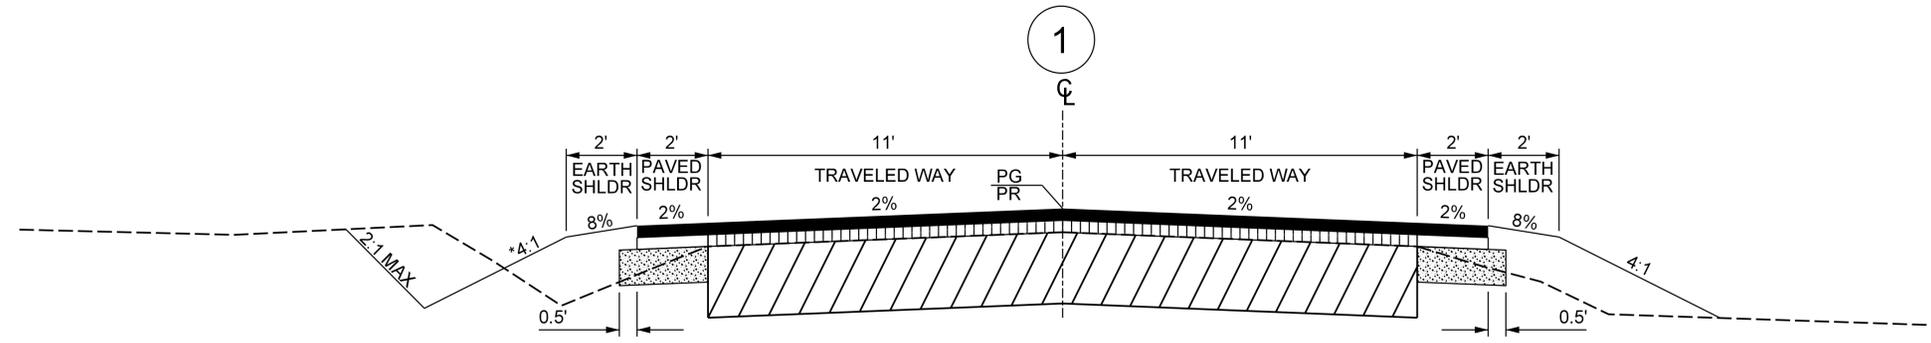

S-24

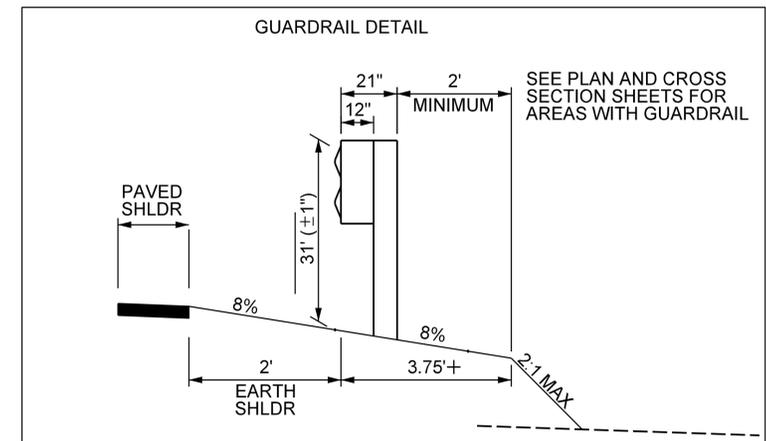

+ ADD 3.75' WHERE GUARDRAIL IS USED
+ ADD 6.25' WHERE END TREATMENTS ARE USED

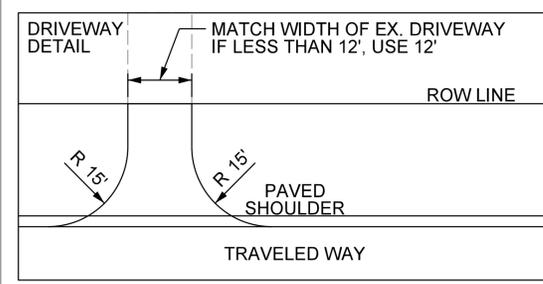

FUNCTIONAL CLASS:	POWELL RD (S-24)		
	MPH	FROM STA.	TO STA.
POWELL RD (S-24) RURAL-- MAJOR COLLECTOR	50		

PRELIMINARY PLANS
NOT FOR CONSTRUCTION

REV. NO.	BY	DATE	DESCRIPTION OF REVISION
4			
3			
2			
1			

DESIGNED BY: _____ DATE _____
DRAWN BY: _____ DATE _____
CHECKED BY: _____ DATE _____


SOUTH CAROLINA DEPARTMENT OF TRANSPORTATION S-24	
S-24 OVER POLE SWAMP	
TYPICAL SECTIONS	
SHEET # 3	SCALE: N.T.S.

pw://mb-us-pw.bentley.com/mb-us-pw-07/Projects/205265_CLRB Packages/13_S-24 over Pole Swamp_Georgetown_22Design/01-MB/Roadways/SHEETS/3_Typical Section_S-24
Victor.GarciaBravo 18-FEB-2026 17:31

*THIS SLOPE MAY VARY.
SEE CROSS SECTIONS FOR DETAILS


TYPICAL SECTION OF IMPROVEMENT

FED. RD. DIV. NO.	STATE	COUNTY	PROJECT ID	ROUTE NO.	SHEET #
3	SC	WILLIAMSBURG	P043746	S-30	3

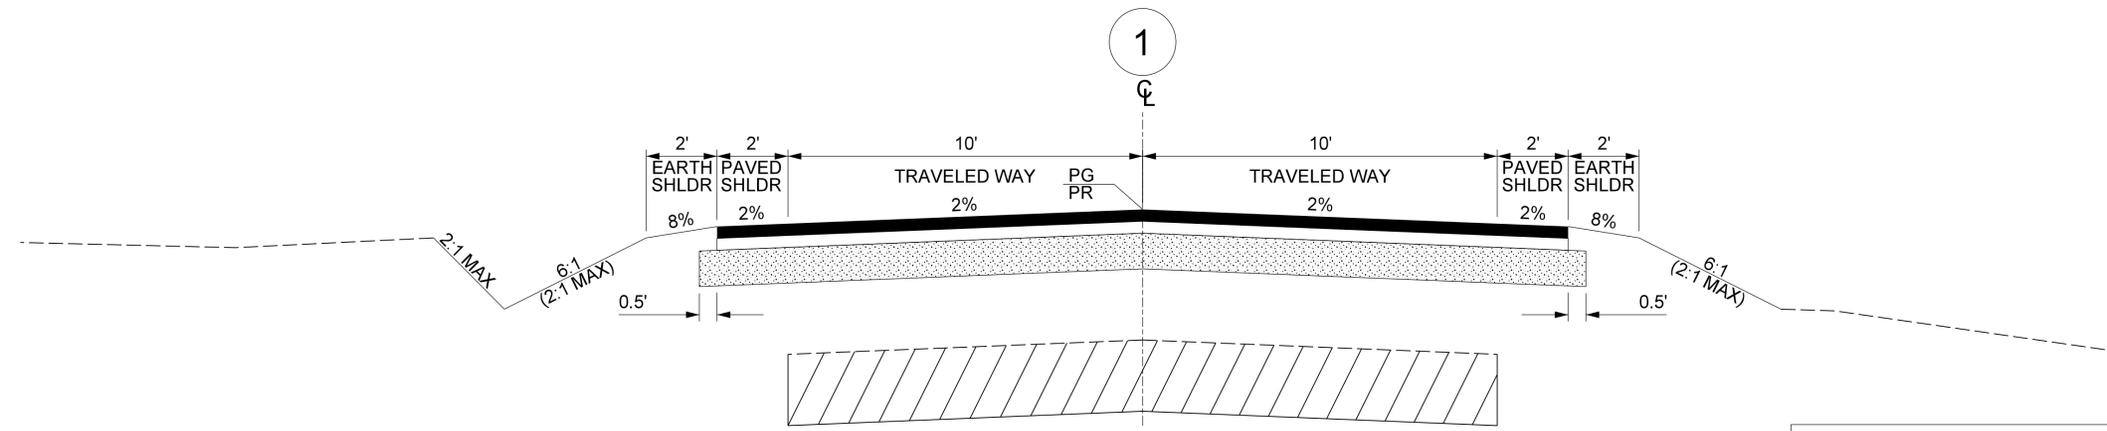


1

2

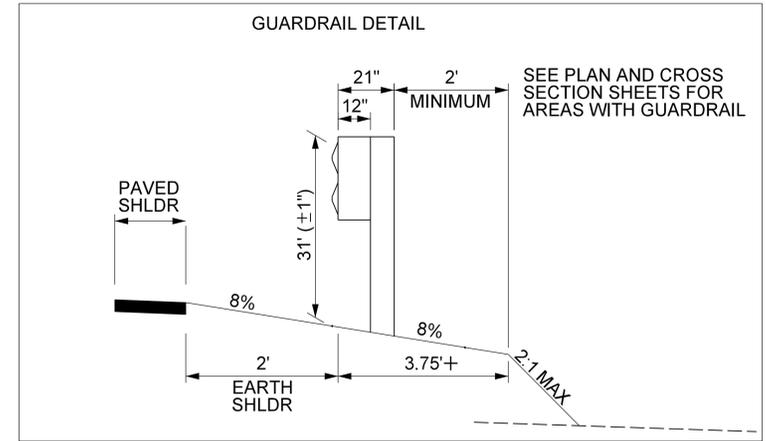

+ ADD 3.75' WHERE GUARDRAIL IS USED
+ ADD 6.25' WHERE END TREATMENTS ARE USED

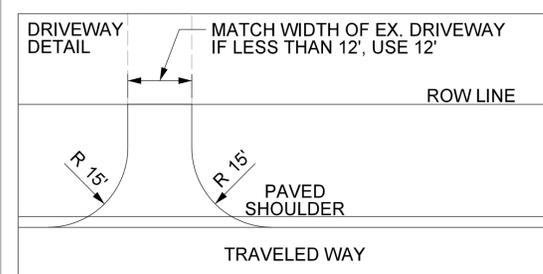

FUNCTIONAL CLASS:	SIMMS REACH RD (S-30)		
	MPH	FROM STA.	TO STA.
SIMMS REACH RD (S-30) RURAL -- MAJOR COLLECTOR	60		

PRELIMINARY PLANS
NOT FOR CONSTRUCTION



4			
3			
2			
1			
REV. NO.	BY	DATE	DESCRIPTION OF REVISION
DESIGNED BY:		DATE	
DRAWN BY:		DATE	
CHECKED BY:		DATE	

SOUTH CAROLINA DEPARTMENT OF TRANSPORTATION S-30	
S-30 OVER BLACK RIVER	
TYPICAL SECTIONS	
SHEET #	SCALE: N.T.S.

pw://mb-us-pw.bentley.com/mb-us-pw/07/Projects/205265_CLRB Packages/14_S-30 over Black River_Williamsburg_22/Design/01-MB/Roadways/SHEETS/3_TYPICAL SECTION_S-30.dgn
 Tim Brumfield 03-MAR-2026 09:05

TYPICAL SECTION OF IMPROVEMENT

FED. RD. DIV. NO.	STATE	COUNTY	PROJECT ID	ROUTE NO.	SHEET #
3	SC	WILLIAMSBURG	P043746	S-30	3A

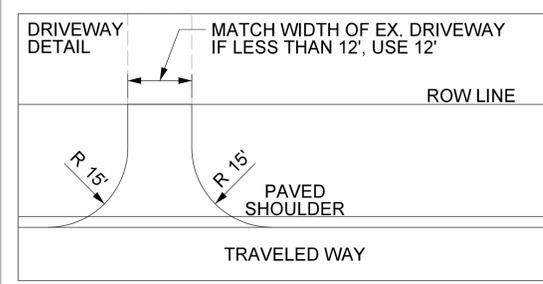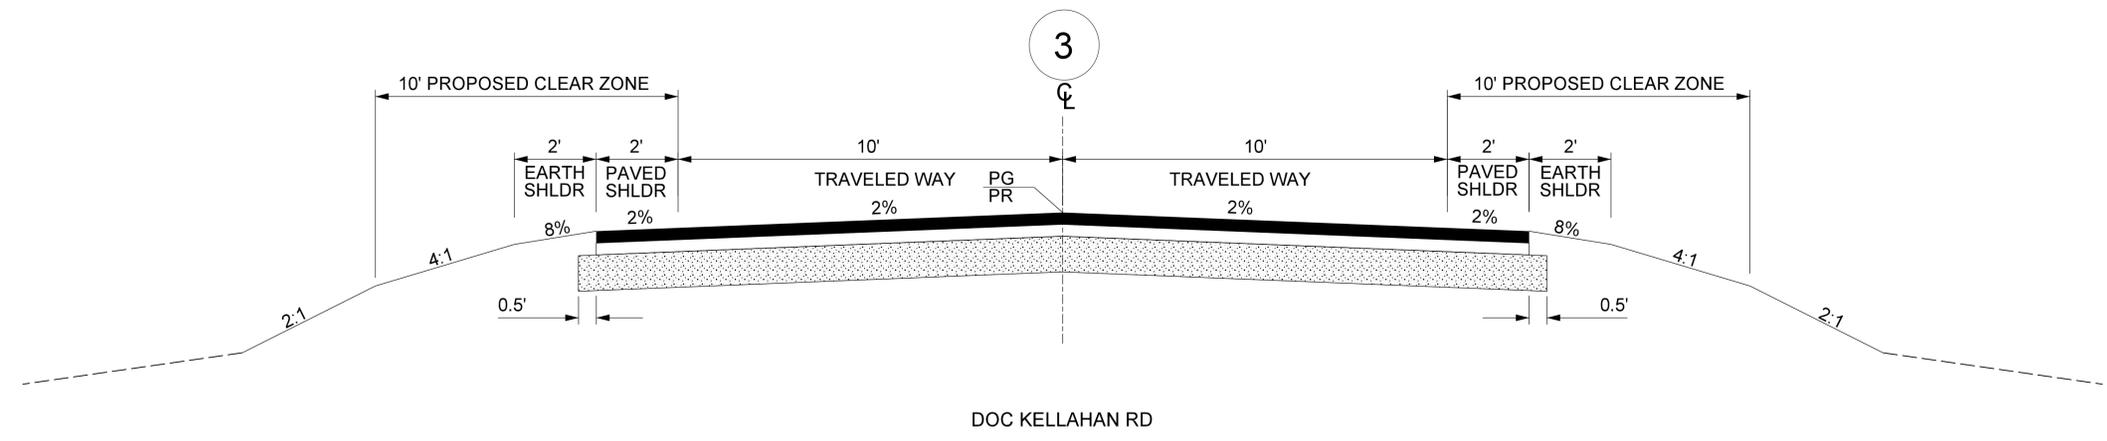

FUNCTIONAL CLASS:	DOC KELLAHAN RD		
	MPH	FROM STA.	TO STA.
DOC KELLAHAN RD RURAL-- LOCAL ROAD GROUP 4	20		

PRELIMINARY PLANS
NOT FOR CONSTRUCTION

4			
3			
2			
1			
REV. NO.	BY	DATE	DESCRIPTION OF REVISION
DESIGNED BY:		DATE	
DRAWN BY:		DATE	
CHECKED BY:		DATE	

SOUTH CAROLINA DEPARTMENT OF TRANSPORTATION
S-30

S-30 OVER BLACK RIVER

TYPICAL SECTIONS





SHEET # _____ SCALE: N.T.S.

pw://mb-us-pw/bentley.com/mb-us-pw/07/Projects/Columbia_SC01/_Projects/205265_CLRB Packages/14_S-30 over Black River_Williamsburg_22/Design/01-MB/Roadways/SHEETS/3A_TYPICAL SECTION_S-30.dgn
 Tim Brumfield 03-MAR-2026 15:04

*THIS SLOPE MAY VARY.
SEE CROSS SECTIONS FOR DETAILS

TYPICAL SECTION OF IMPROVEMENT

FED. RD. DIV. NO.	STATE	COUNTY	PROJECT ID	ROUTE NO.	SHEET #
3	SC	DARLINGTON / FLORENCE	P043763	S-179 / S-356	3

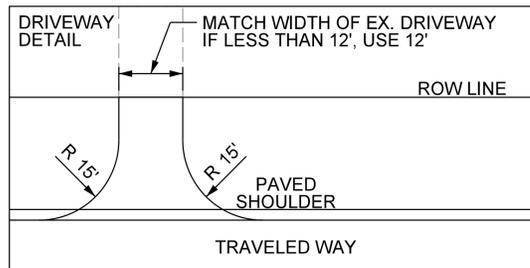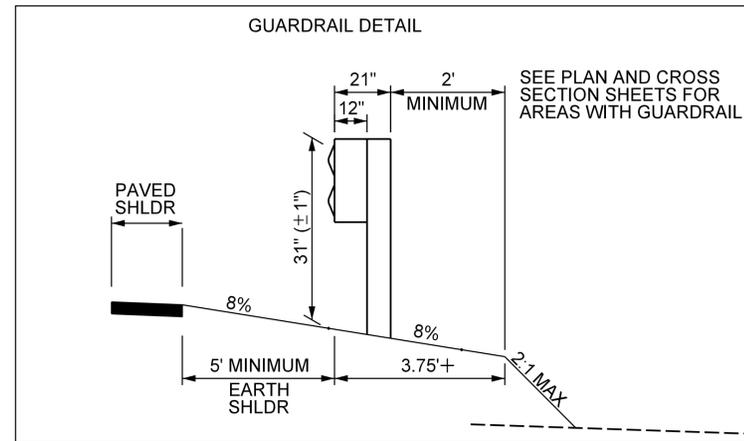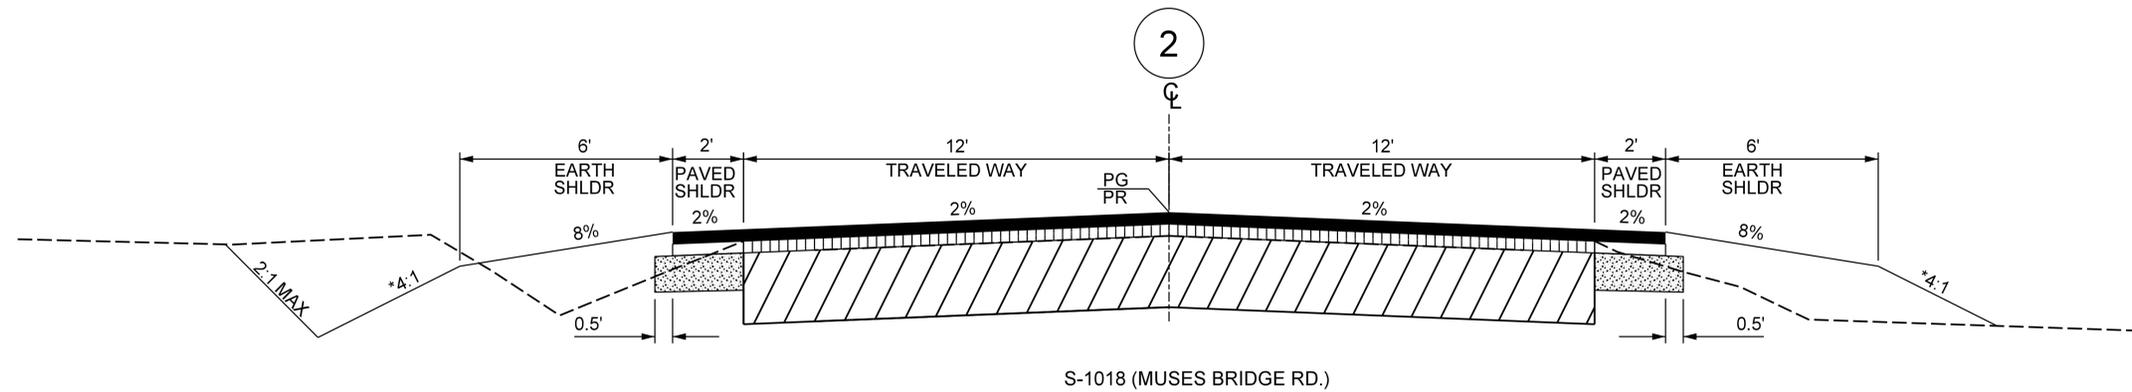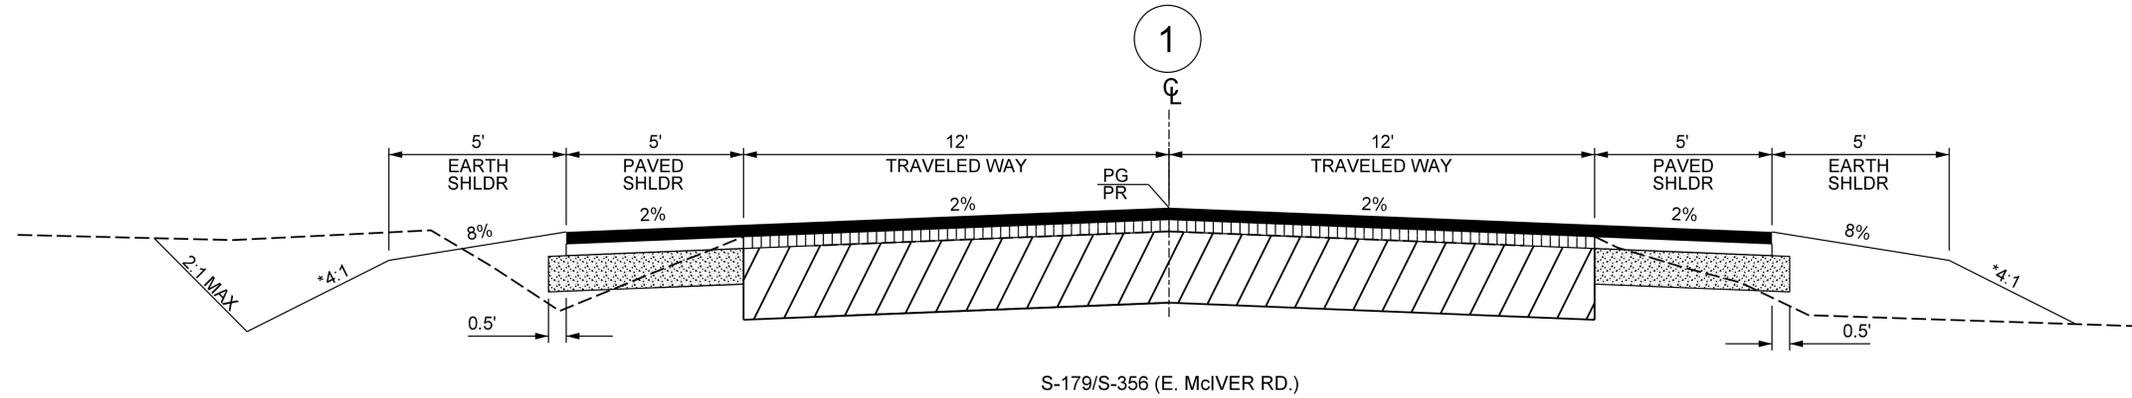

VARIABLE FILL SLOPE	
FILL DEPTH	SLOPE
0' - 5'	6:1
5' - 10'	4:1
> 10'	2:1

FUNCTIONAL CLASS:	S-179/S-356 (E. McIVER RD.)		
	MPH	FROM STA.	TO STA.
S-179/S-356 (E. McIVER RD.) URBAN -- MINOR ARTERIAL	45		
	S-1018 (MUSES BRIDGE RD.)		
	45		

PRELIMINARY PLANS
NOT FOR CONSTRUCTION

4			
3			
2			
1			
REV. NO.	BY	DATE	DESCRIPTION OF REVISION
DESIGNED BY:		DATE	
DRAWN BY:		DATE	
CHECKED BY:		DATE	

SOUTH CAROLINA DEPARTMENT OF TRANSPORTATION
S-356

S-356 OVER HIGH HILL CREEK

TYPICAL SECTIONS


SHEET # _____ SCALE: N.T.S.

pw://mb-us-pw-bentley.com/mb-us-pw-07/Documents/Columbia_SC01_P/Projects/205265_CLRB Packages/15_S-356 over High Hill Creek_Florence_22/Design/01-MB/Roadways/SHEETS/3_Typical Section_S-356.dgn
Victor_GarciaBravo 18-FEB-2026 18:01



*THIS SLOPE MAY VARY.
SEE CROSS SECTIONS FOR DETAILS

TYPICAL SECTION OF IMPROVEMENT

FED. RD. DIV. NO.	STATE	COUNTY	PROJECT ID	ROUTE NO.	SHEET #
3	SC	BERKELEY	P043750	S-791	3

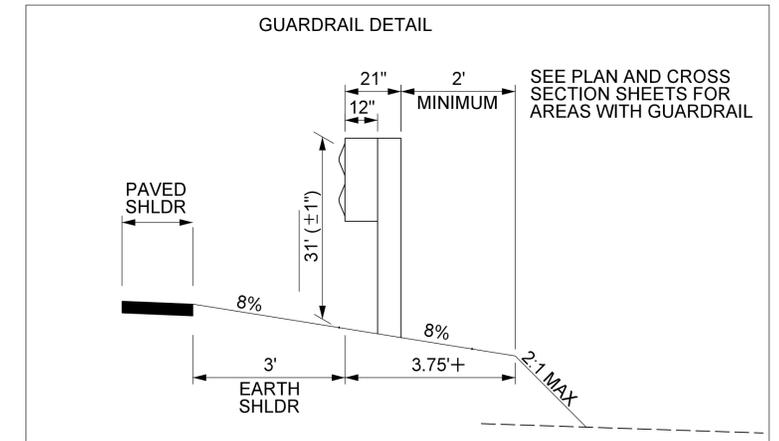

+ ADD 3.75' WHERE GUARDRAIL IS USED
+ ADD 6.25' WHERE END TREATMENTS ARE USED

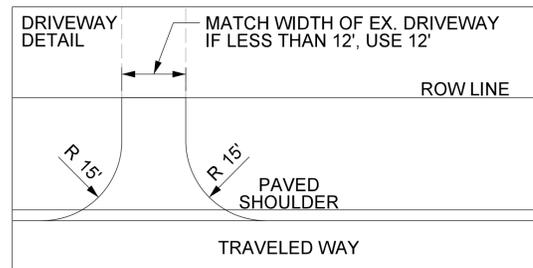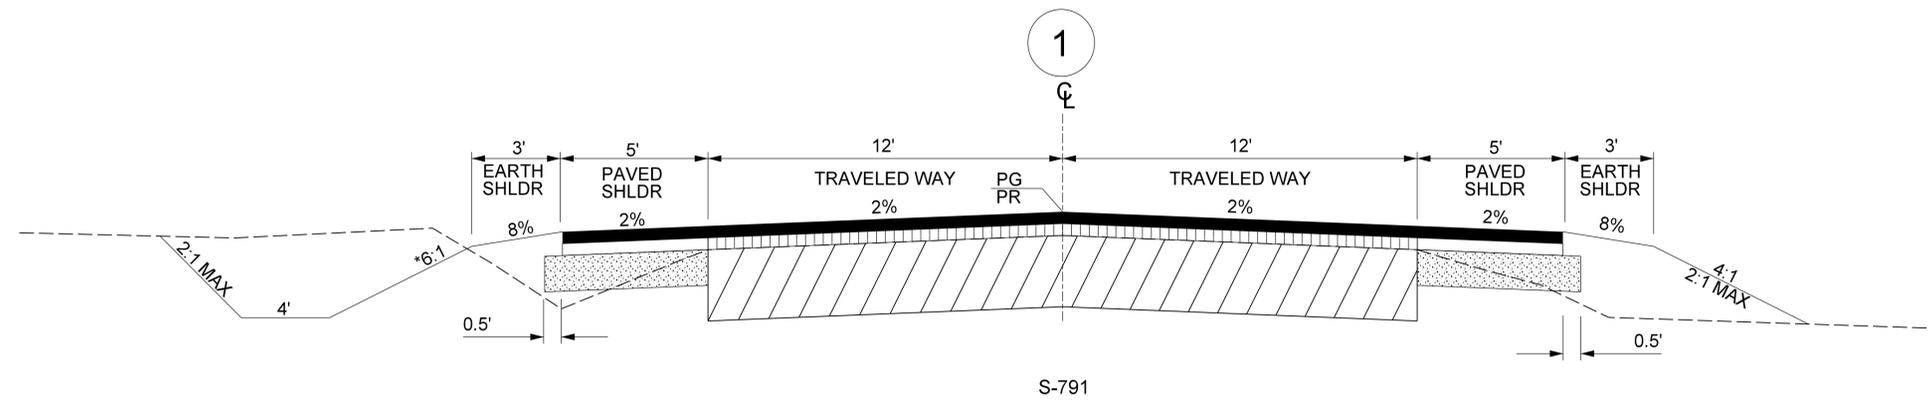

FUNCTIONAL CLASS:	OLD HIGHWAY 52 (S-791)		
	MPH	FROM STA.	TO STA.
OLD HIGHWAY 52 (S-791) URBAN-- MAJOR COLLECTOR	50		

PRELIMINARY PLANS
NOT FOR CONSTRUCTION

4			
3			
2			
1			
REV. NO.	BY	DATE	DESCRIPTION OF REVISION
DESIGNED BY:		DATE	
DRAWN BY:		DATE	
CHECKED BY:		DATE	


SOUTH CAROLINA DEPARTMENT OF TRANSPORTATION S-791	
S-791 OVER CANTERHILL SWAMP	
TYPICAL SECTIONS	
SHEET # 3	SCALE: N.T.S

pw://mb-us-pw.bentley.com/mb-us-pw-07/Projects/205265_CLRB Packages/19_S-791 over Canterhill Swamp_Berkeley_23/Design/01-MBI/Roadways/SHEETS/3_TYPICAL SECTION_S791-CANT.dgn
 Victor.GarciaBravo 18-FEB-2026 18:16



*THIS SLOPE MAY VARY.
SEE CROSS SECTIONS FOR DETAILS

TYPICAL SECTION OF IMPROVEMENT

FED. RD. DIV. NO.	STATE	COUNTY	PROJECT ID	ROUTE NO.	SHEET #
3	SC	BERKELEY	P043751	S-791	3

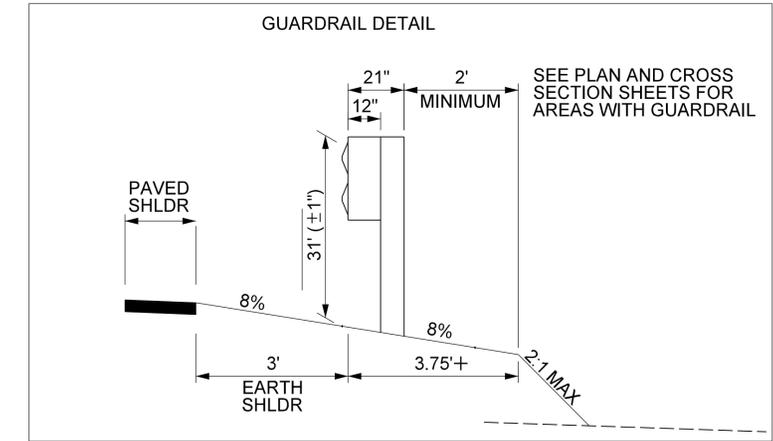

+ ADD 3.75' WHERE GUARDRAIL IS USED
+ ADD 6.25' WHERE END TREATMENTS ARE USED

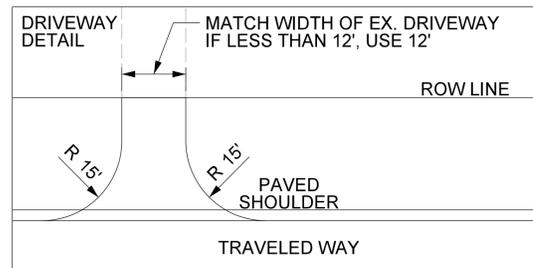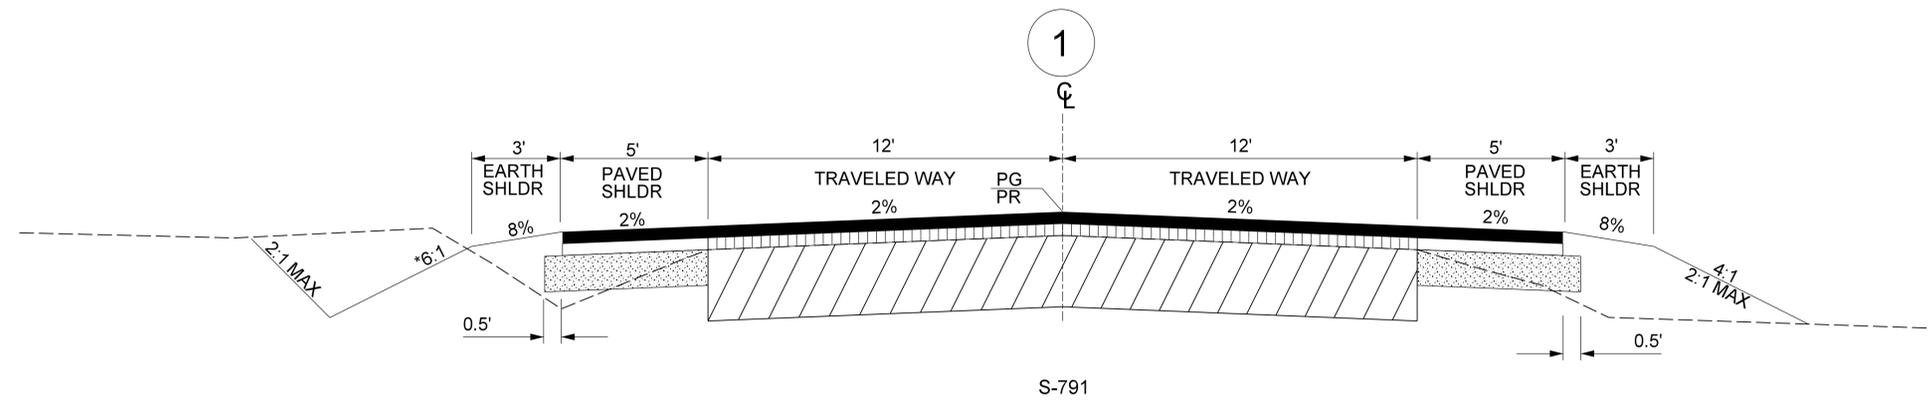

FUNCTIONAL CLASS:	OLD HIGHWAY 52 (S-791)		
	MPH	FROM STA.	TO STA.
OLD HIGHWAY 52 (S-791) URBAN-- MAJOR COLLECTOR	50		

PRELIMINARY PLANS
NOT FOR CONSTRUCTION

4			
3			
2			
1			
REV. NO.	BY	DATE	DESCRIPTION OF REVISION
DESIGNED BY:		DATE	
DRAWN BY:		DATE	
CHECKED BY:		DATE	


SOUTH CAROLINA DEPARTMENT OF TRANSPORTATION S-791	
S-791 OVER WAPOOLA CREEK	
TYPICAL SECTIONS	
SHEET # 3	SCALE: N.T.S

pw://mb-us-pw.bentley.com/mb-us-pw-07/Documents/Columbia_SC01_P/Projects/205265_CLRB Packages20_S-791 over Skilbert Swamp_Berkeley_23/Design/01-MB/Roadways/SHEETS/3_TYPICAL SECTION_S-791-SKIL.dgn
 Victor.GarciaBravo 19-FEB-2026 08:59



*THIS SLOPE MAY VARY.
SEE CROSS SECTIONS FOR DETAILS

TYPICAL SECTION OF IMPROVEMENT

FED. RD. DIV. NO.	STATE	COUNTY	PROJECT ID	ROUTE NO.	SHEET #
3	SC	BERKELEY	P043748	S-791	3

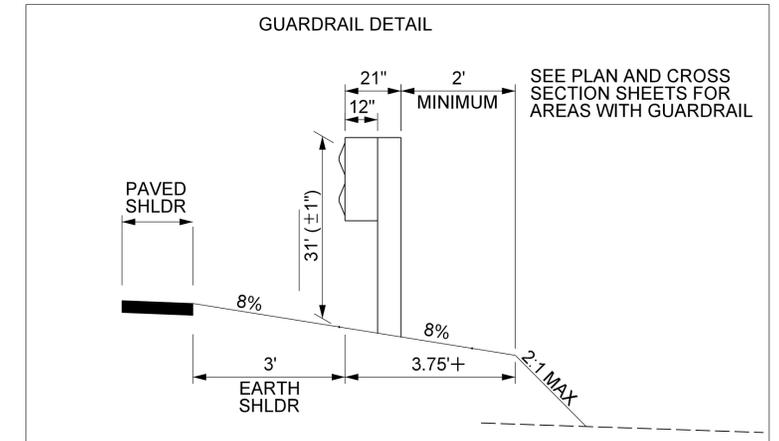

+ ADD 3.75' WHERE GUARDRAIL IS USED
+ ADD 6.25' WHERE END TREATMENTS ARE USED

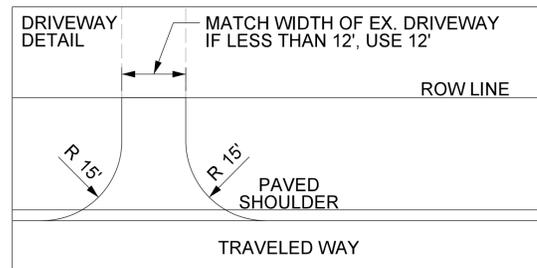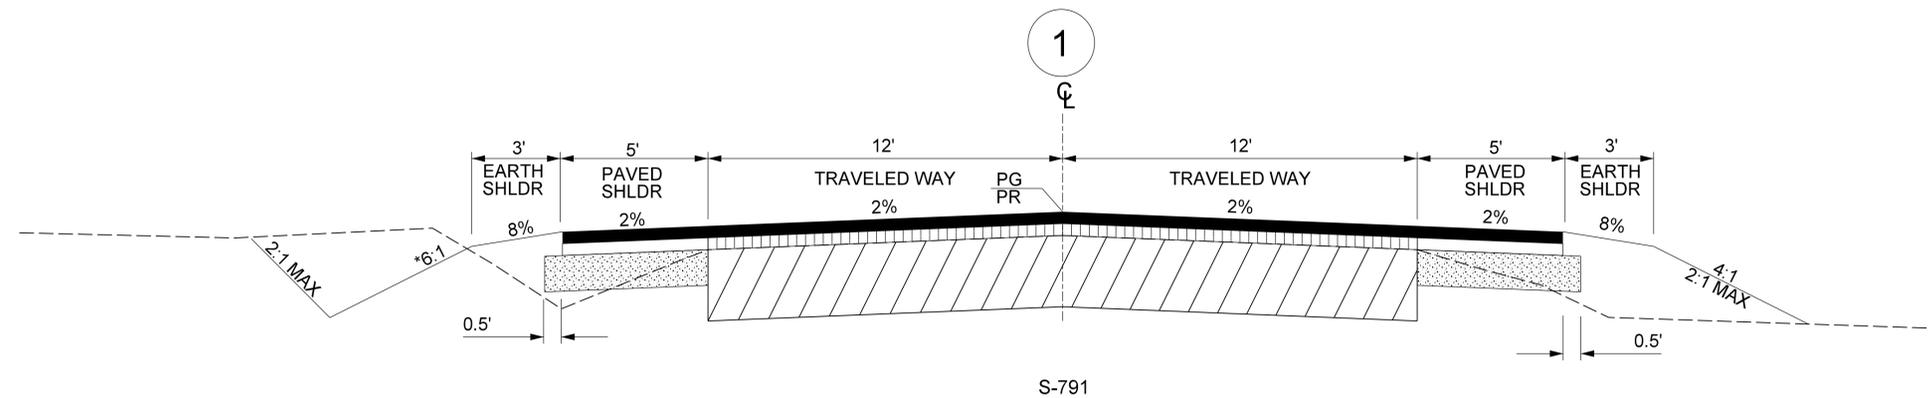

FUNCTIONAL CLASS:	OLD HIGHWAY 52 (S-791)		
	MPH	FROM STA.	TO STA.
OLD HIGHWAY 52 (S-791) URBAN - MAJOR COLLECTOR	50		

PRELIMINARY PLANS
NOT FOR CONSTRUCTION

4			
3			
2			
1			
REV. NO.	BY	DATE	DESCRIPTION OF REVISION
DESIGNED BY:		DATE	
DRAWN BY:		DATE	
CHECKED BY:		DATE	


SOUTH CAROLINA DEPARTMENT OF TRANSPORTATION S-791	
S-791 OVER MOLLY BRANCH	
TYPICAL SECTIONS	
SHEET # 3	SCALE: NTS

pw://mb-us-pw.bentley.com/mb-us-pw-07/Documents/Columbia_SC01_P/Projects/205265_CLRB Packages/17_S-791 over Molly Branch_Berkeley_23/Design/01-MBI/Roadways/SHEETS/3_TYPICAL SECTION_S-791-MOL.dgn
 Victor.GarciaBravo 18-FEB-2026 18:08


*THIS SLOPE MAY VARY.
SEE CROSS SECTIONS FOR DETAILS

FED. RD. DIV. NO.	STATE	COUNTY	PROJECT ID	ROUTE NO.	SHEET #
3	SC	DORCHESTER	P043755	S-19	3


TYPICAL SECTION OF IMPROVEMENT

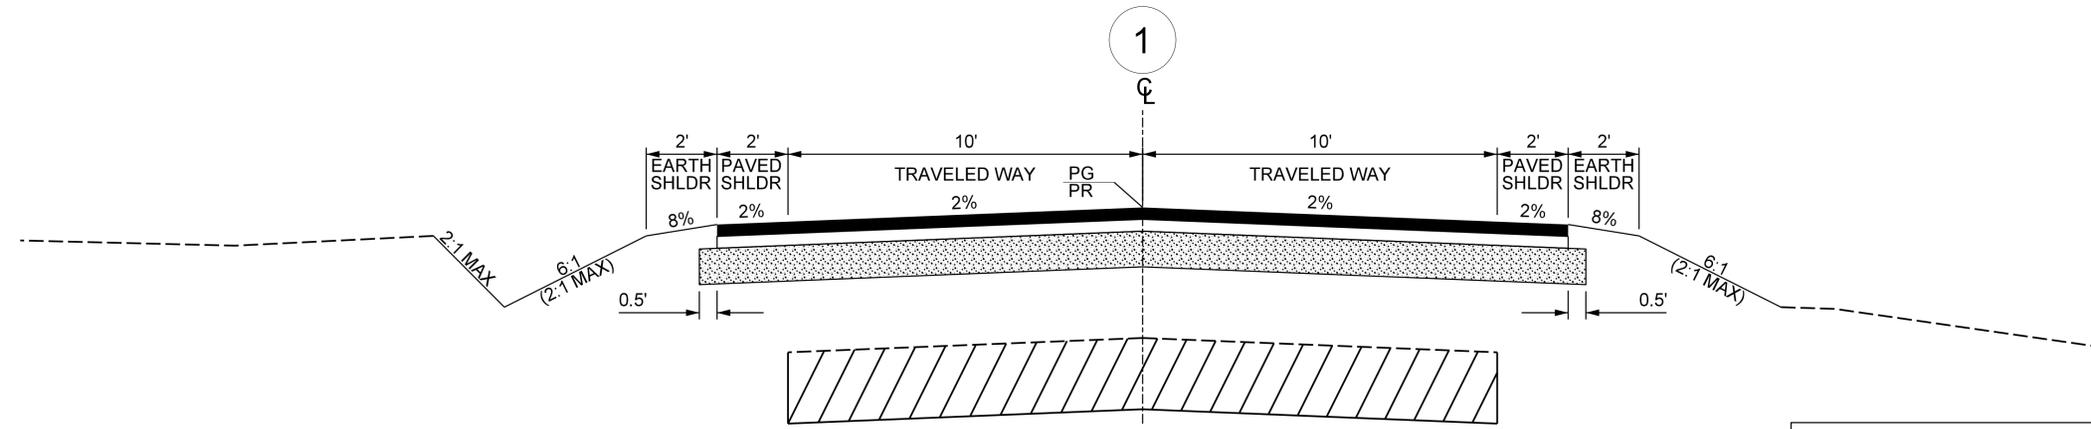


S-19

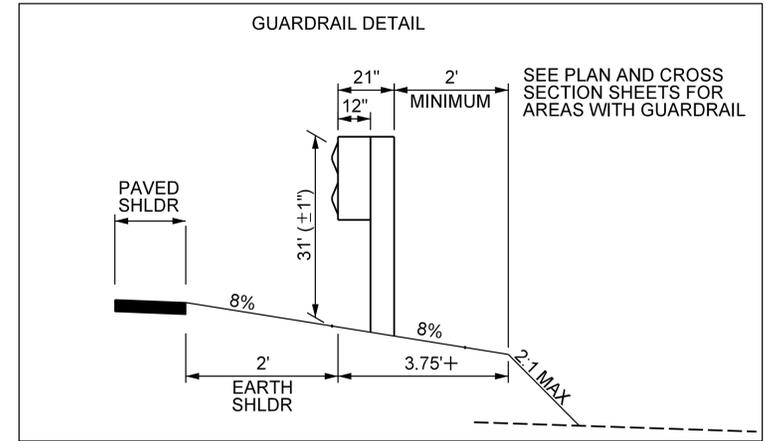

+ ADD 3.75' WHERE GUARDRAIL IS USED
+ ADD 6.25' WHERE END TREATMENTS ARE USED

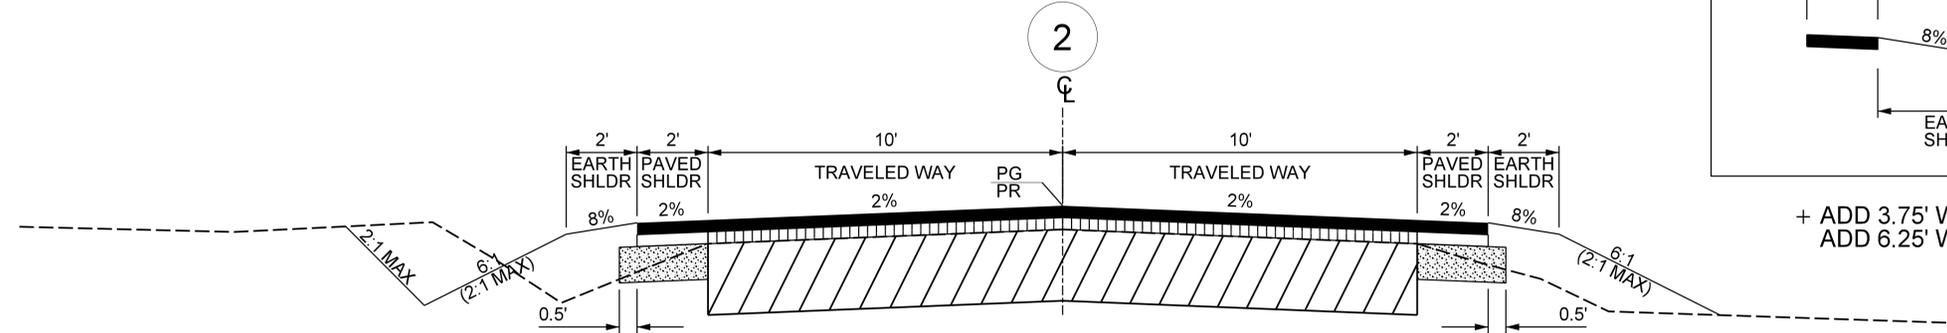

S-19

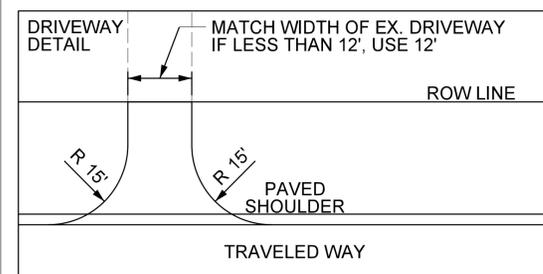

FUNCTIONAL CLASS:	WIRE RD (S-19)		
	MPH	FROM STA.	TO STA.
WIRE RD (S-19) RURAL -- MAJOR COLLECTOR	60		

PRELIMINARY PLANS
NOT FOR CONSTRUCTION

4			
3			
2			
1			
REV. NO.	BY	DATE	DESCRIPTION OF REVISION
DESIGNED BY:		DATE	
DRAWN BY:		DATE	
CHECKED BY:		DATE	


SOUTH CAROLINA DEPARTMENT OF TRANSPORTATION S-19	
S-19 OVER INDIAN FIELDS SWAMP	
TYPICAL SECTIONS	
SHEET #	SCALE: N.T.S.

pw://mb-us-pw.bentley.com/mb-us-pw-07/Documents/Columbia_SC01_P/Projects/205265_CLRB Packages/24_S-19 over Indian Fields Swamp_Dorchester_23/Design/01-MBI/Roadways/SHEETS/3_TYPICAL SECTION_S-19.dgn
 Tim Brumfield 03-MAR-2026 09:37


*THIS SLOPE MAY VARY.
SEE CROSS SECTIONS FOR DETAILS

TYPICAL SECTION OF IMPROVEMENT


FED. RD. DIV. NO.	STATE	COUNTY	PROJECT ID	ROUTE NO.	SHEET #
3	SC	COLLETON	P043754	S-41	3

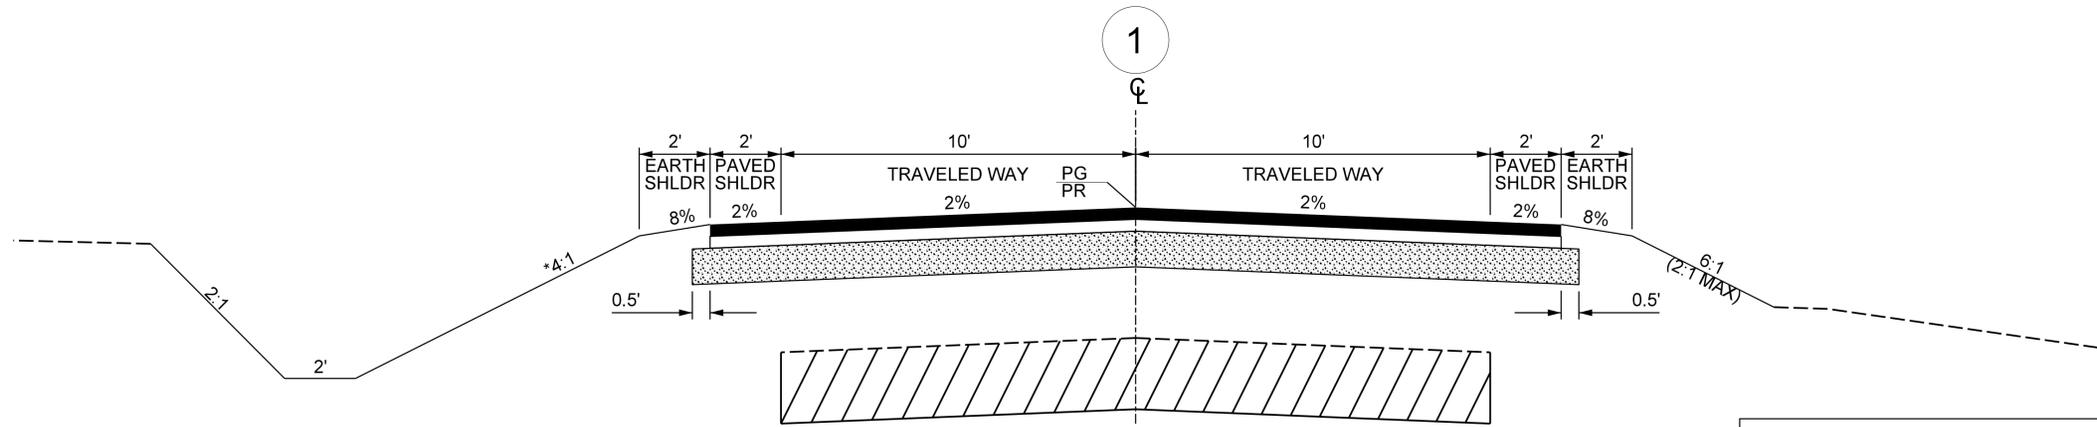


S-41

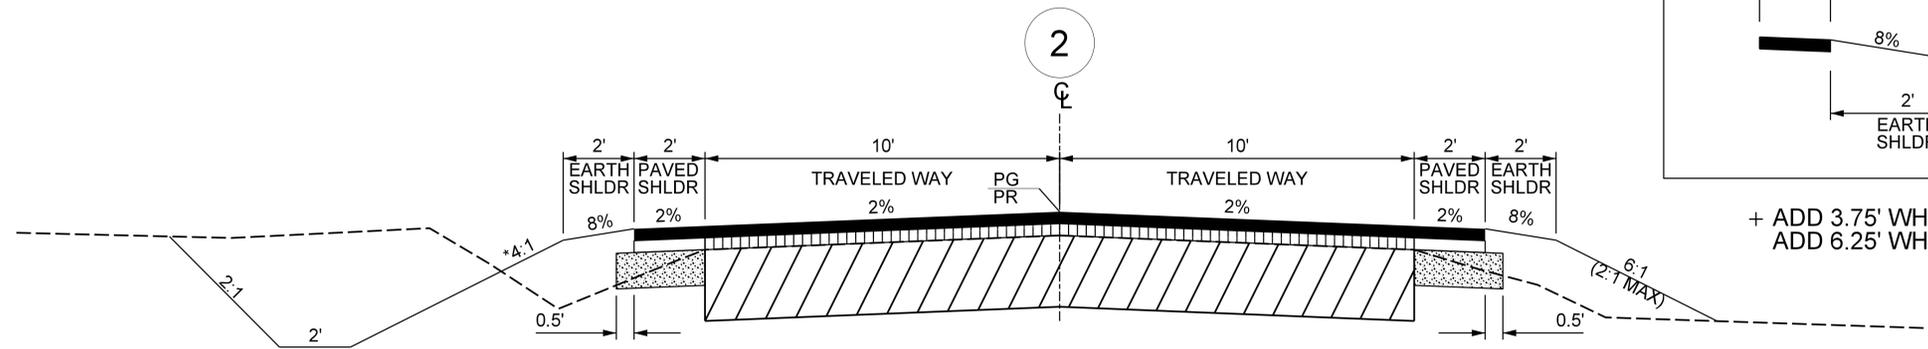

S-41

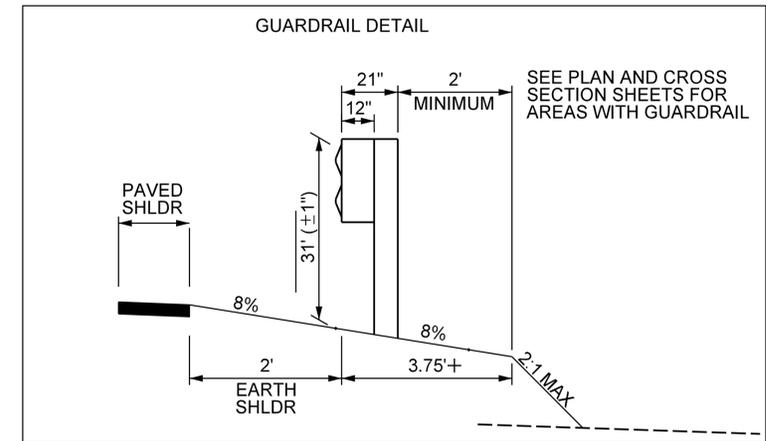

+ ADD 3.75' WHERE GUARDRAIL IS USED
+ ADD 6.25' WHERE END TREATMENTS ARE USED

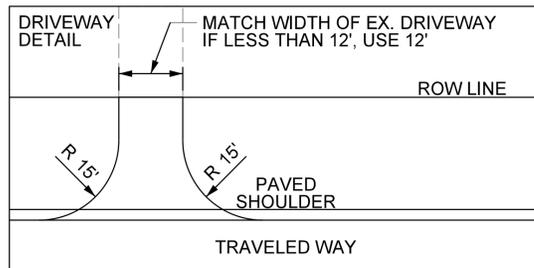

FUNCTIONAL CLASS:	RITTER RD (S-41)		
	MPH	FROM STA.	TO STA.
RITTER RD (S-41) RURAL -- MAJOR COLLECTOR	55		

PRELIMINARY PLANS
NOT FOR CONSTRUCTION

4			
3			
2			
1			
REV. NO.	BY	DATE	DESCRIPTION OF REVISION
DESIGNED BY:		DATE	
DRAWN BY:		DATE	
CHECKED BY:		DATE	

SOUTH CAROLINA DEPARTMENT OF TRANSPORTATION
S-41
S-41 OVER ASHEPOO RIVER
TYPICAL SECTIONS
SHEET # _____ SCALE: N.T.S.

pw://mb-us-pw.bentley.com/mb-us-pw-07/Documents/Columbia_SC01_P/Projects/205265_CLRB Packages/23_S-41 over Ashepoos River_Collection_23/Design/01-MBI/Roadways/SHEETS/3_TYPICAL SECTION_S-41.dgn
 Victor_GarciaBravo 19-FEB-2026 08:05