


\*THIS SLOPE MAY VARY.  
SEE CROSS SECTIONS FOR DETAILS


FED. RD. DIV. NO.	STATE	COUNTY	PROJECT ID	ROUTE NO.	SHEET #
3	SC	MARION	P043735	S-32	3

# TYPICAL SECTION OF IMPROVEMENT

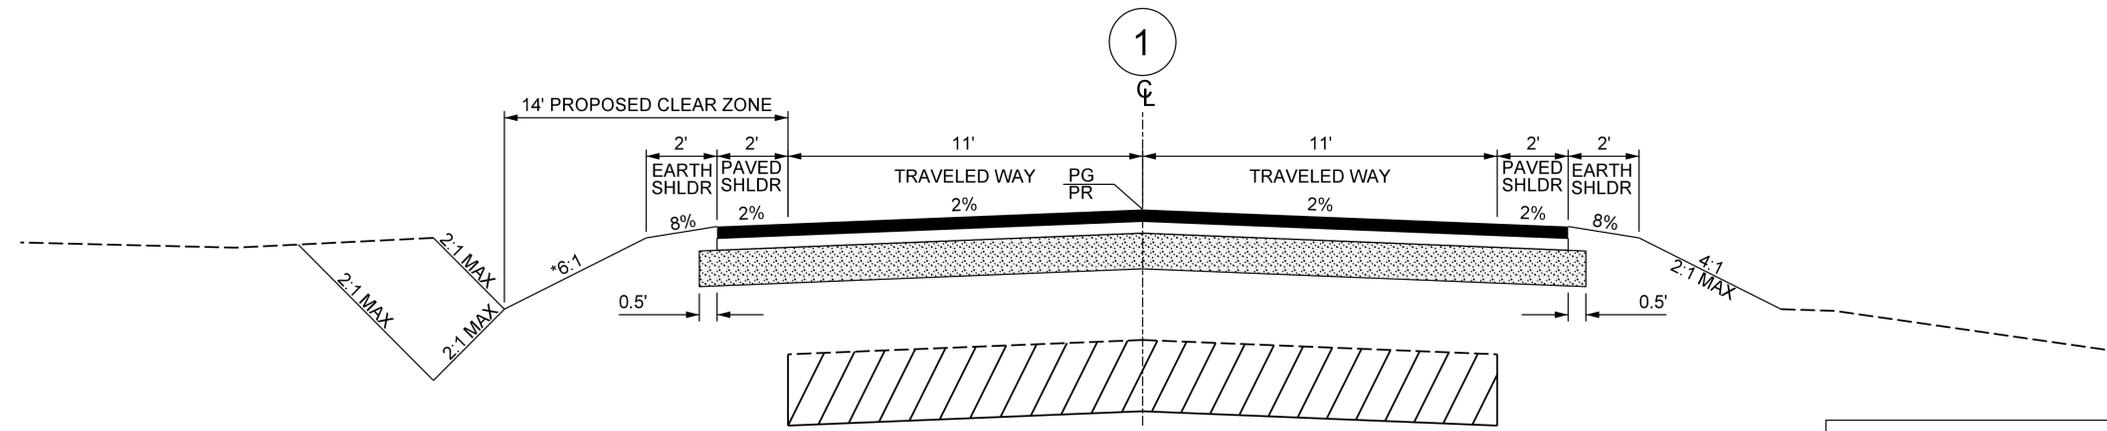


1

S-32

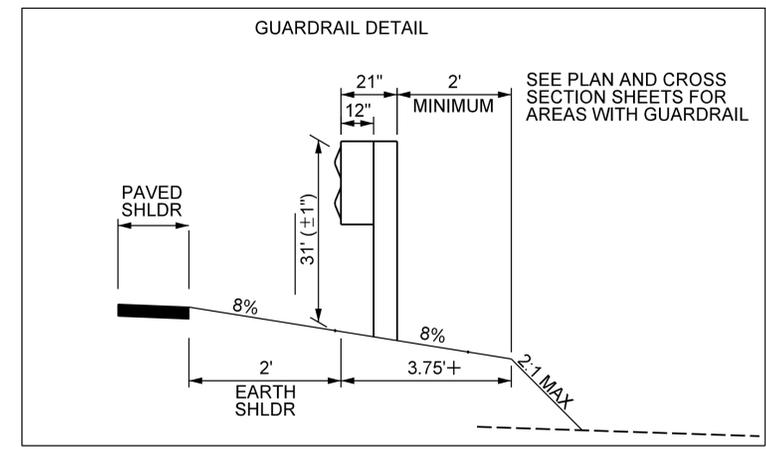


+ ADD 3.75' WHERE GUARDRAIL IS USED  
+ ADD 6.25' WHERE END TREATMENTS ARE USED

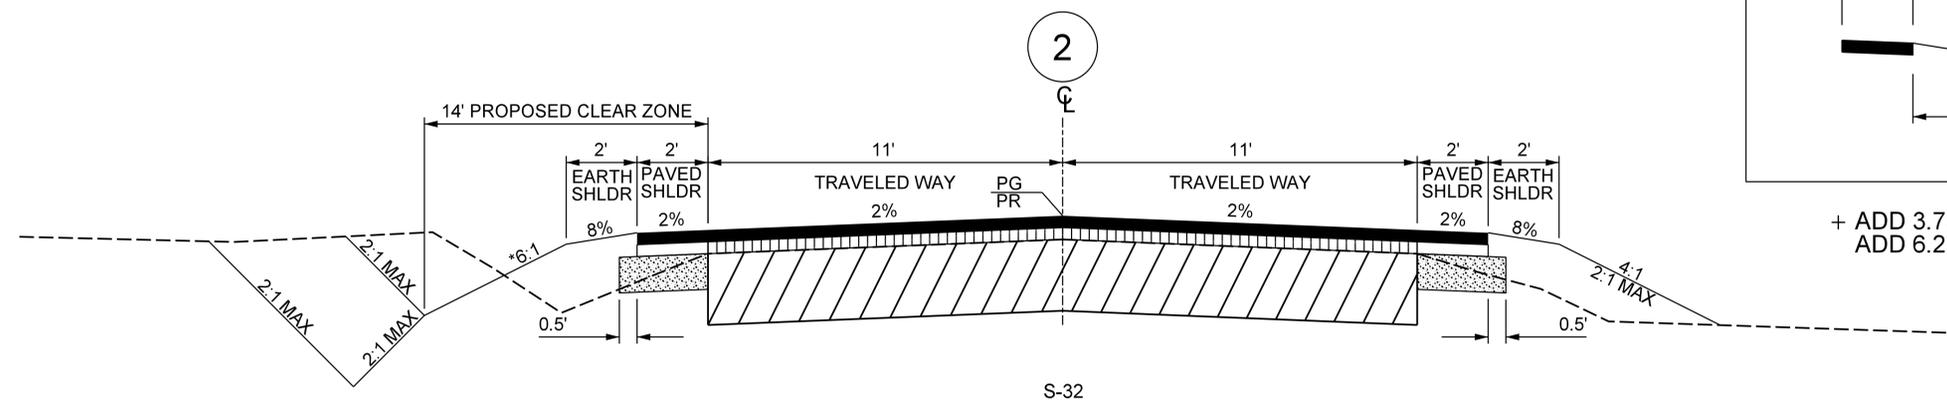

2

S-32

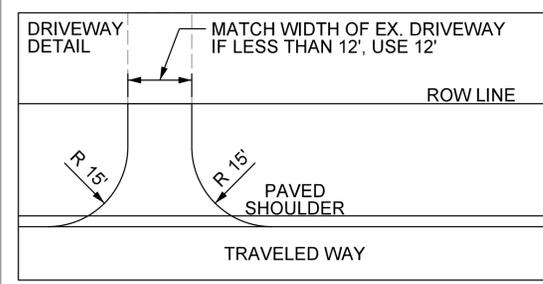

FUNCTIONAL CLASS:	HIGHWAY 32 (S-32)		
	MPH	FROM STA.	TO STA.
HIGHWAY 32 (S-32) RURAL-- MAJOR COLLECTOR	40		

PRELIMINARY PLANS  
NOT FOR CONSTRUCTION

4			
3			
2			
1			
REV. NO.	BY	DATE	DESCRIPTION OF REVISION
DESIGNED BY:		DATE	
DRAWN BY:		DATE	
CHECKED BY:		DATE	




SOUTH CAROLINA DEPARTMENT OF TRANSPORTATION  
S-32  
S-32 OVER REEDY CREEK  
TYPICAL SECTIONS  
SHEET # 3 SCALE: N.T.S.

pw://mb-us-pw.bentley.com/mb-us-pw-07/Documents/Columbia\_SC01\_P/Projects/205265\_CLRB Packages03\_S-32 over Reedy Creek\_Marion\_22/Design/01-MBI/Roadways/SHEETS/3\_TYPICAL SECTION\_S-32.dgn  
 Victor\_GarciaBravo 18-FEB-2026 14:55


\*THIS SLOPE MAY VARY.  
SEE CROSS SECTIONS FOR DETAILS

FED. RD. DIV. NO.	STATE	COUNTY	PROJECT ID	ROUTE NO.	SHEET #
3	SC	HORRY	P043736	S-65	3

# TYPICAL SECTION OF IMPROVEMENT

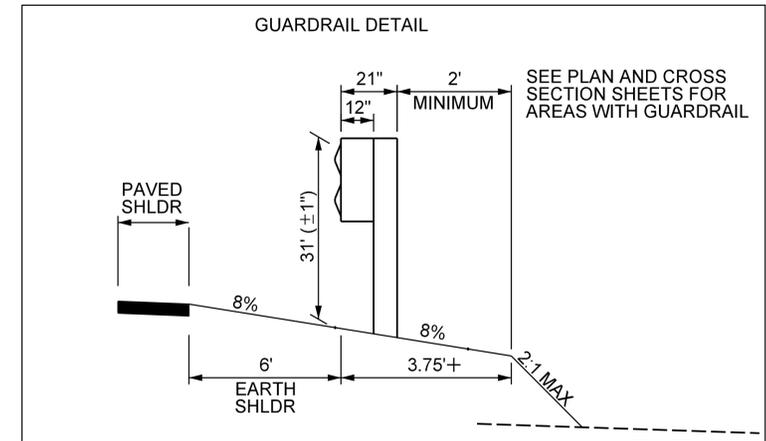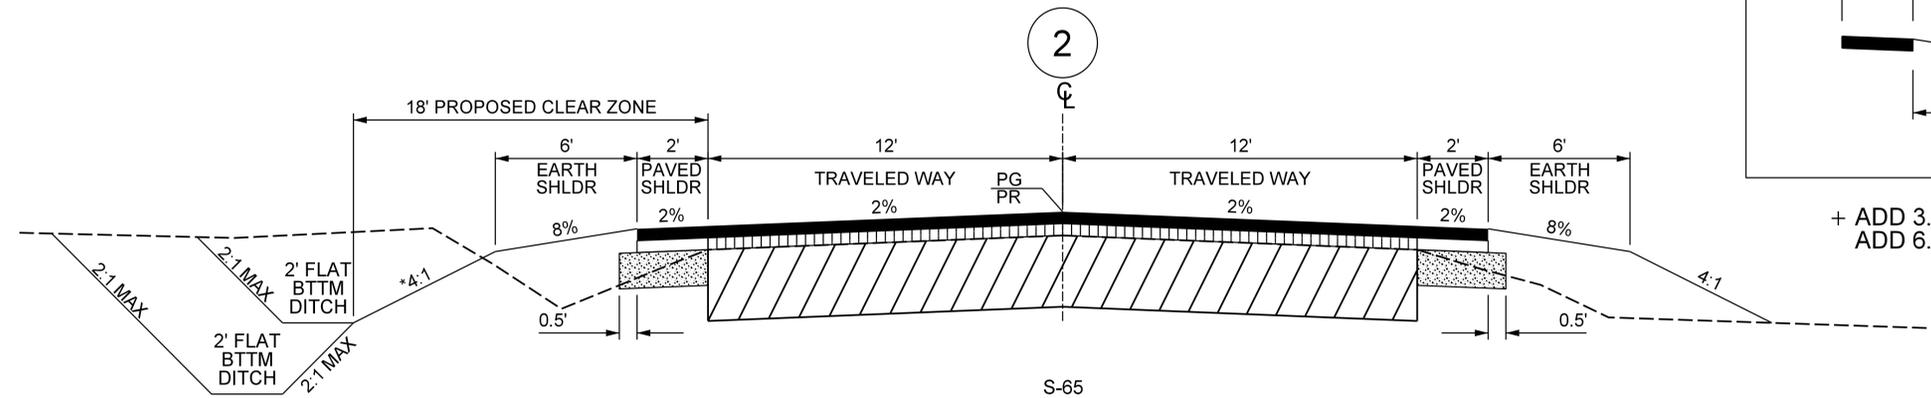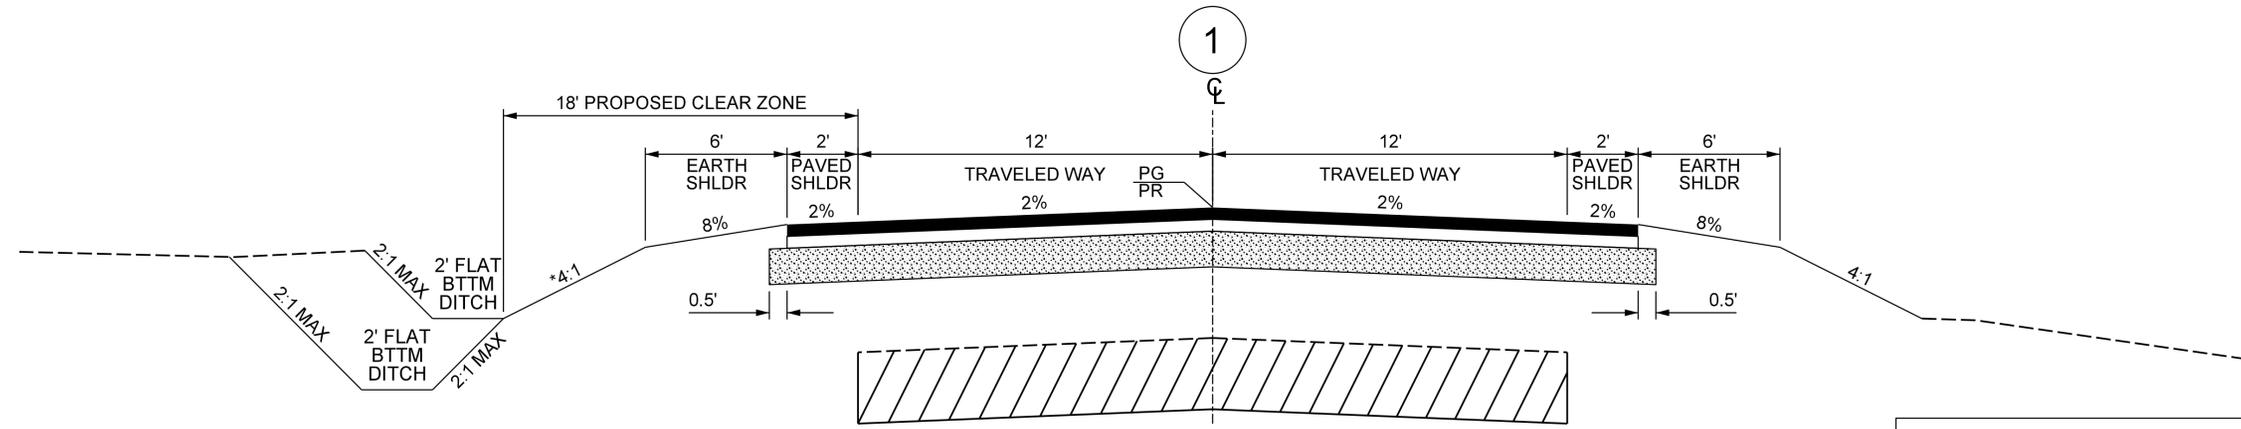

+ ADD 3.75' WHERE GUARDRAIL IS USED  
+ ADD 6.25' WHERE END TREATMENTS ARE USED

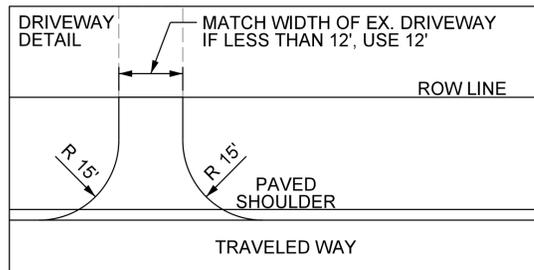

PAVEMENT DESIGN

FUNCTIONAL CLASS:  HIGHWAY 65 (S-65) URBAN -- MAJOR COLLECTOR	HIGHWAY 65 (S-65)		
	MPH	FROM STA.	TO STA.
	35		

PRELIMINARY PLANS  
NOT FOR CONSTRUCTION


4			
3			
2			
1			
REV. NO.	BY	DATE	DESCRIPTION OF REVISION
DESIGNED BY:		DATE	
DRAWN BY:		DATE	
CHECKED BY:		DATE	

SOUTH CAROLINA DEPARTMENT OF TRANSPORTATION  
S-65  
S-65 OVER GRIER SWAMP  
TYPICAL SECTIONS  
SHEET # \_\_\_\_\_ SCALE: N.T.S.

pw://mb-us-pw.bentley.com/mb-us-pw-07/Documents/Columbia\_SC01\_P/Projects/205265\_CLR8 Packages/04\_S-65 over Grier Swamp\_Horry\_22/Design/01-MB/Roadways/SHEETS/3\_TYPICAL SECTION\_S-65.dgn  
 Victor\_GarciaBravo 18-FEB-2026 16:31

# TYPICAL SECTION OF IMPROVEMENT

FED. RD. DIV. NO.	STATE	COUNTY	PROJECT ID	ROUTE NO.	SHEET #
3	SC	HORRY	P043736	S-65	3A

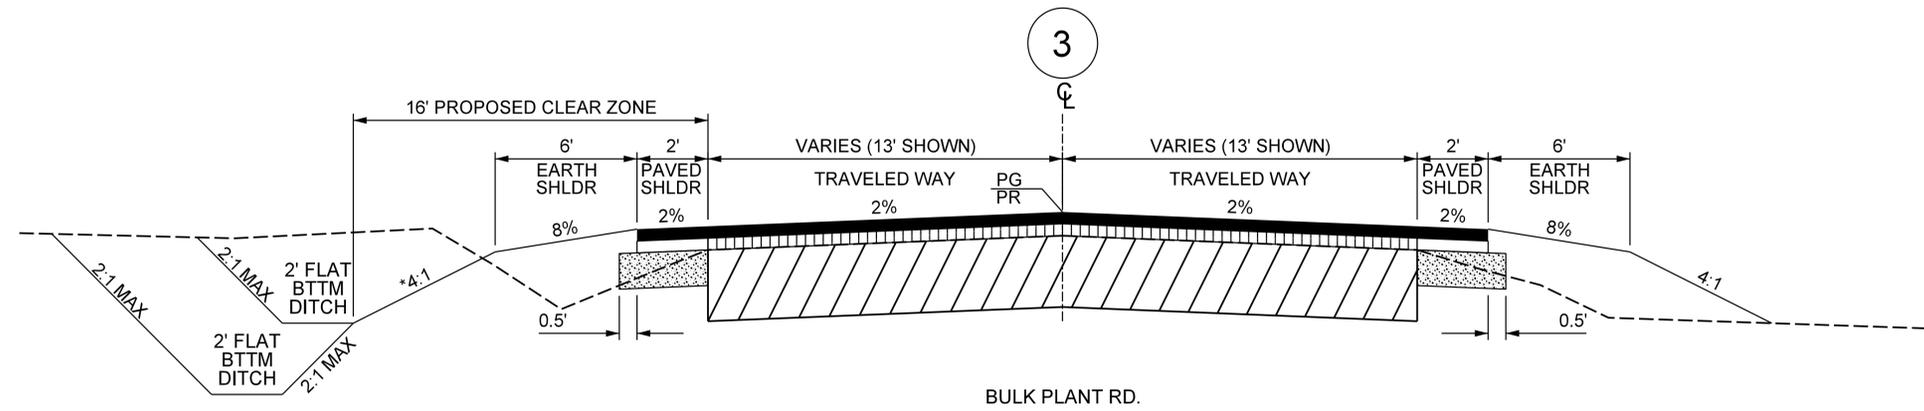

PAVEMENT DESIGN

FUNCTIONAL CLASS:	BULK PLANT RD.		
	MPH	FROM STA.	TO STA.
BULK PLANT RD. URBAN-- LOCAL ROAD GROUP 4	30		
	LANDING AREA		

PRELIMINARY PLANS  
NOT FOR CONSTRUCTION

4			
3			
2			
1			
REV. NO.	BY	DATE	DESCRIPTION OF REVISION
DESIGNED BY:		DATE	
DRAWN BY:		DATE	
CHECKED BY:		DATE	




SOUTH CAROLINA DEPARTMENT OF TRANSPORTATION  
S-65  
S-65 OVER GRIER SWAMP  
TYPICAL SECTIONS  
SHEET # \_\_\_\_\_ SCALE: N.T.S.

p:\mb-us-pw\benley.com\mb-us-pw\07\Documents\Columbia\_SC01\_P\Projects\205265\_CLRB Packages\04\_S-65 over Grier Swamp\_Horry\_22\Design\01-MBIRoadways\SHEETS\3A\_TYPICAL SECTION\_S-65.dgn  
 Victor.GarciaBravo 18-FEB-2026 16:31


\*THIS SLOPE MAY VARY.  
SEE CROSS SECTIONS FOR DETAILS

# TYPICAL SECTION OF IMPROVEMENT

FED. RD. DIV. NO.	STATE	COUNTY	PROJECT ID	ROUTE NO.	SHEET #
3	SC	FLORENCE	P043737	S-57	3

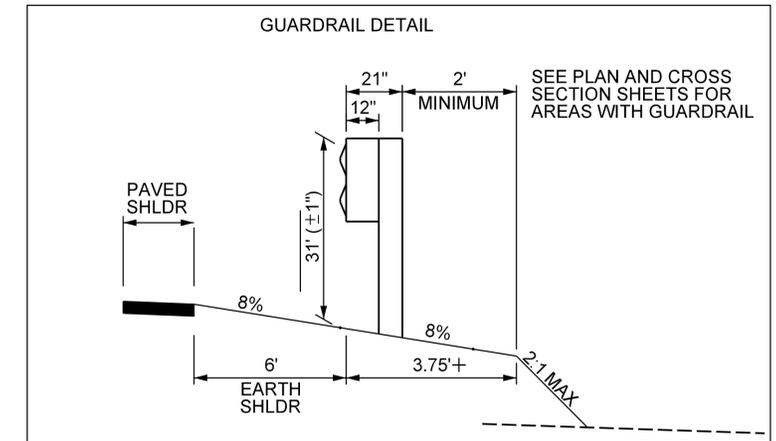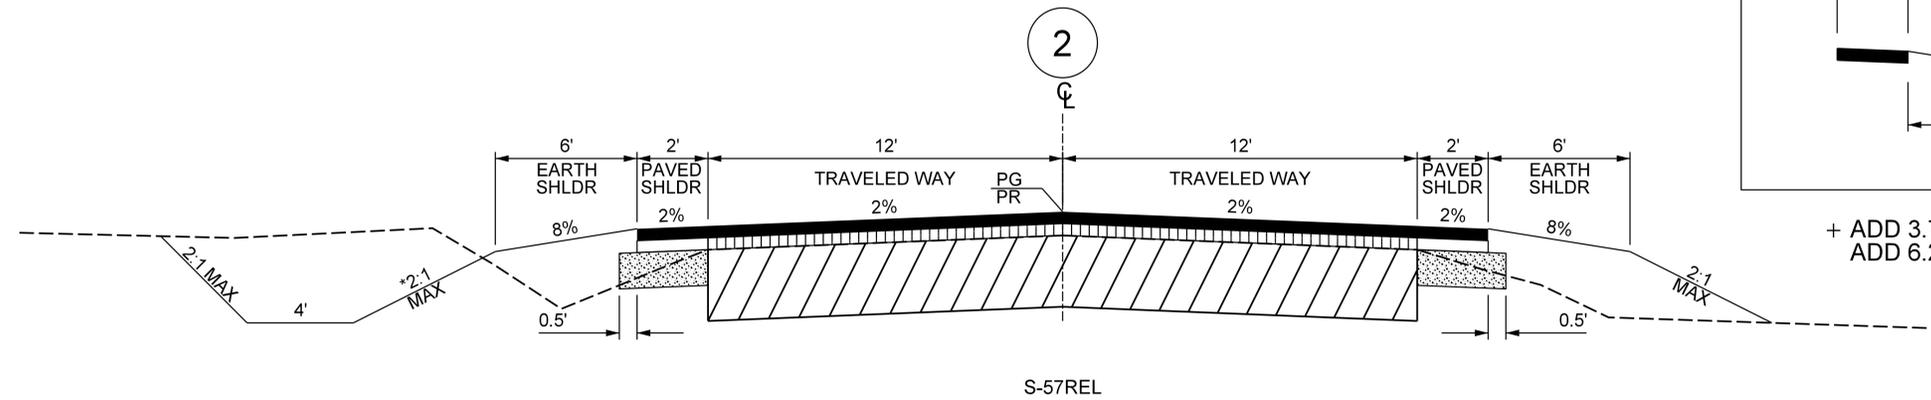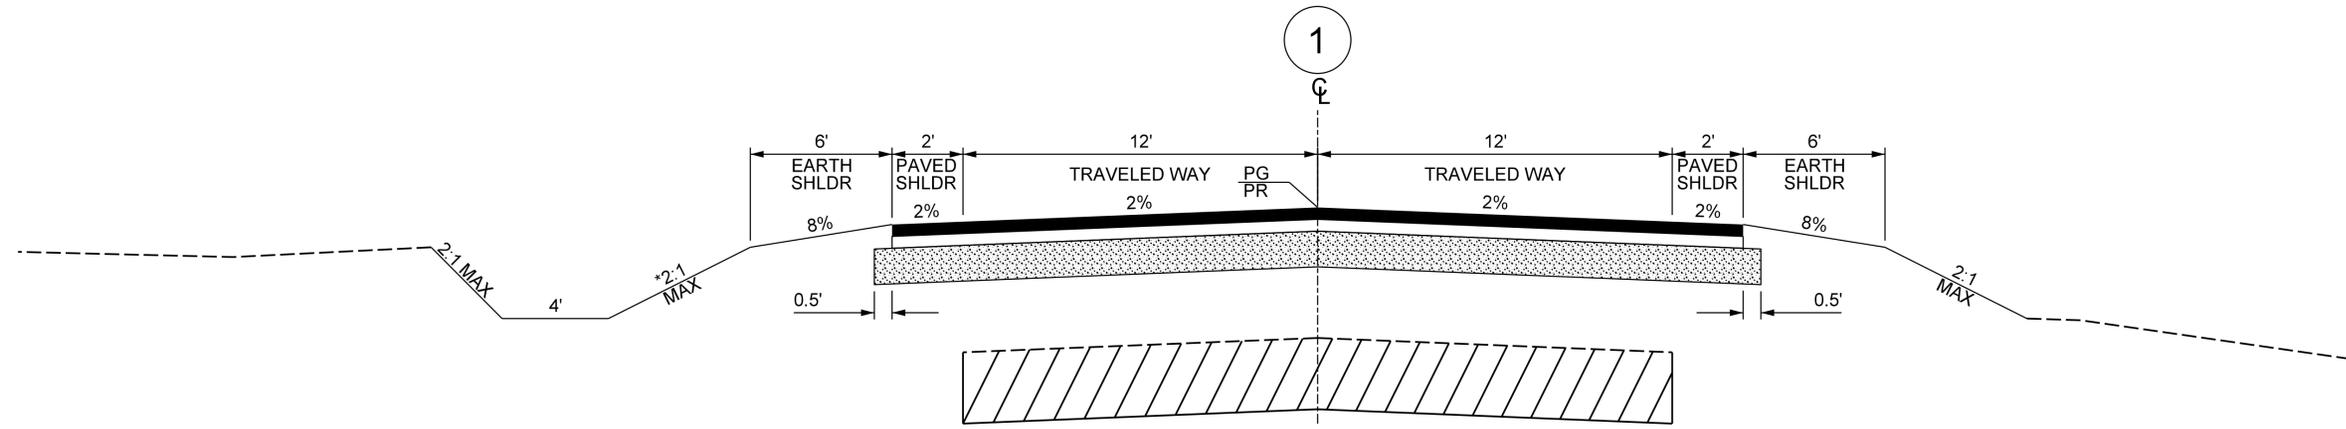

+ ADD 3.75' WHERE GUARDRAIL IS USED  
+ ADD 6.25' WHERE END TREATMENTS ARE USED

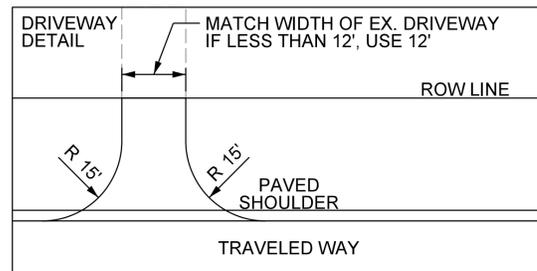

FUNCTIONAL CLASS:	NORHT OLD RIVER ROAD (S-57)		
	MPH	FROM STA.	TO STA.
N OLD RIVER RD (S-57) RURAL -- MAJOR COLLECTOR	55		

PRELIMINARY PLANS  
NOT FOR CONSTRUCTION

4			
3			
2			
1			
REV. NO.	BY	DATE	DESCRIPTION OF REVISION
DESIGNED BY:		DATE	
DRAWN BY:		DATE	
CHECKED BY:		DATE	

SOUTH CAROLINA DEPARTMENT OF TRANSPORTATION  
S-57

S-57 OVER WILLOW CREEK

TYPICAL SECTIONS


SHEET # \_\_\_\_\_ SCALE: NTS

pw://mb-us-pw.bentley.com/mb-us-pw-07/Projects/Columbia\_SC01/\_Projects/205265\_CLRB Packages/05\_S-57 over Willow Creek\_Florence\_22/Design/01-MB/Roadways/SHEETS/3\_Typical Section\_S-57.dgn  
 Victor\_GarciaBravo 18-FEB-2026 15:49



\*THIS SLOPE MAY VARY.  
SEE CROSS SECTIONS FOR DETAILS

# TYPICAL SECTION OF IMPROVEMENT

FED. RD. DIV. NO.	STATE	COUNTY	PROJECT ID	ROUTE NO.	SHEET #
3	SC	HORRY	P043738	S-134	3

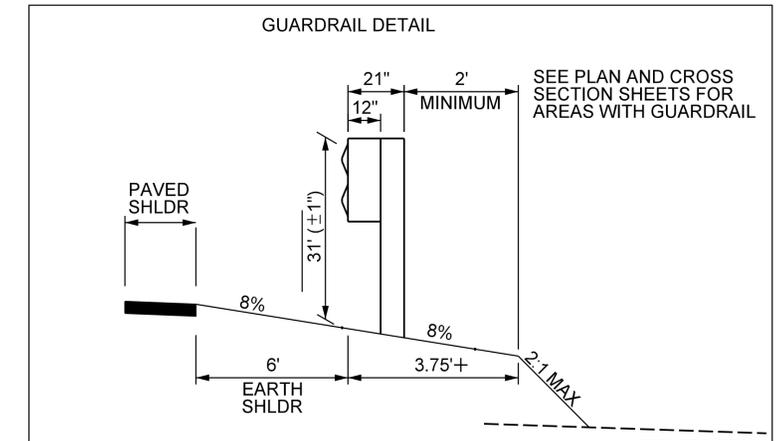

+ ADD 3.75' WHERE GUARDRAIL IS USED  
+ ADD 6.25' WHERE END TREATMENTS ARE USED

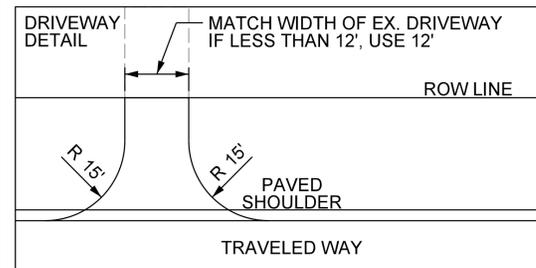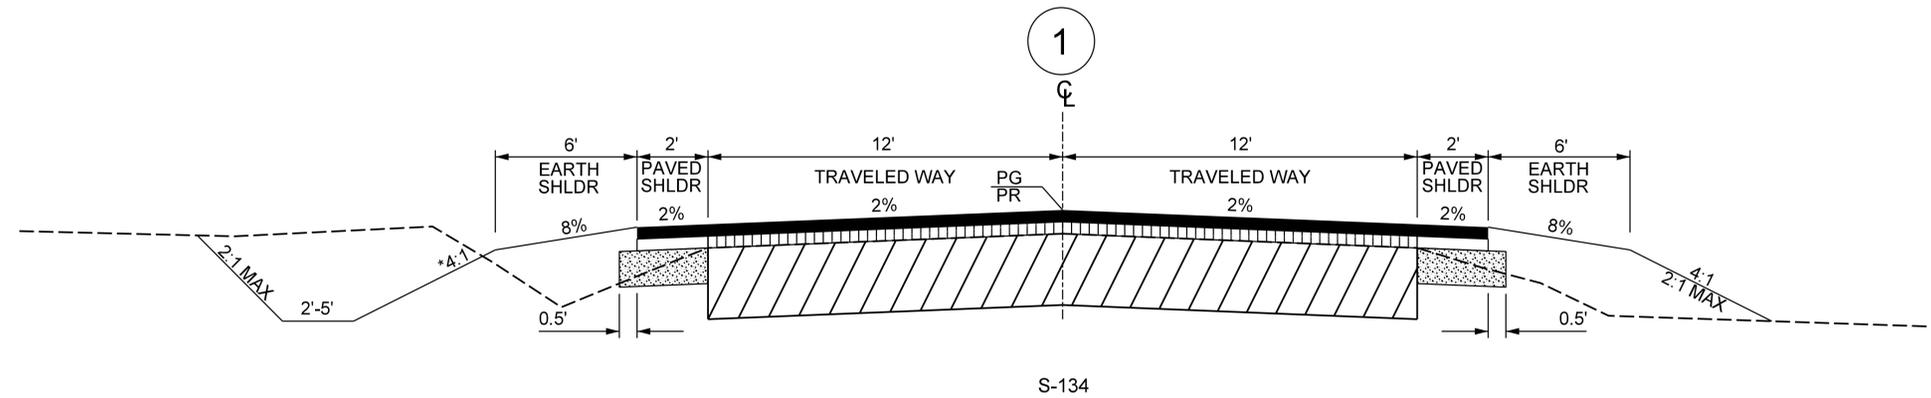

FUNCTIONAL CLASS:	HIGHWAY 134 (S-134)		
	MPH	FROM STA.	TO STA.
HIGHWAY 134 (S-134) RURAL-- MAJOR COLLECTOR	50		

PRELIMINARY PLANS  
NOT FOR CONSTRUCTION

REV. NO.	BY	DATE	DESCRIPTION OF REVISION
4			
3			
2			
1			

DESIGNED BY: \_\_\_\_\_ DATE \_\_\_\_\_  
DRAWN BY: \_\_\_\_\_ DATE \_\_\_\_\_  
CHECKED BY: \_\_\_\_\_ DATE \_\_\_\_\_

SOUTH CAROLINA DEPARTMENT OF TRANSPORTATION  
S-134

S-134 OVER JENKINS SWAMP

TYPICAL SECTIONS

SHEET # 3 SCALE: NTS




pw://mb-us-pw.bentley.com/mb-us-pw-07/Documents/Columbia\_SC01\_P/Projects/205265\_CLRB Packages/06\_S-134 over Jenkins Swamp\_Horry\_22/Design/01-MB/Roadways/SHEETS/3\_TYPICAL SECTION\_S-134.dgn  
 Victor.GarciaBravo 18-FEB-2026 16:14





\*THIS SLOPE MAY VARY.  
SEE CROSS SECTIONS FOR DETAILS

FED. RD. DIV. NO.	STATE	COUNTY	PROJECT ID	ROUTE NO.	SHEET #
3	SC	HORRY	P043740	S-105	3

# TYPICAL SECTION OF IMPROVEMENT

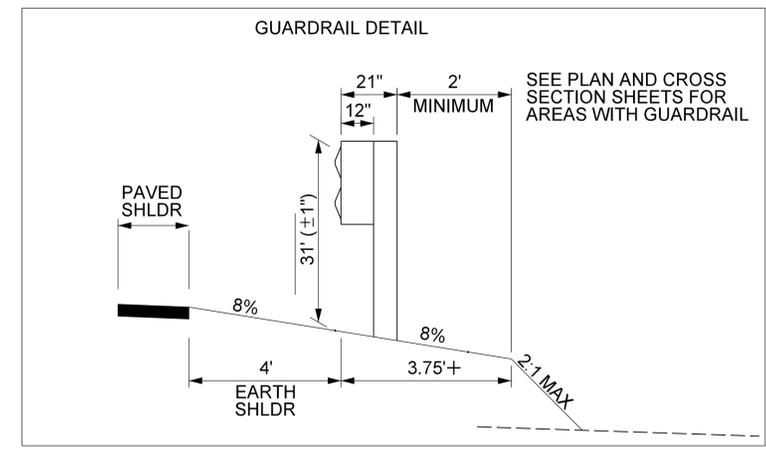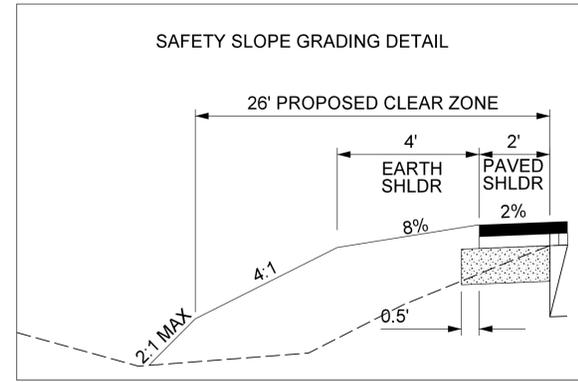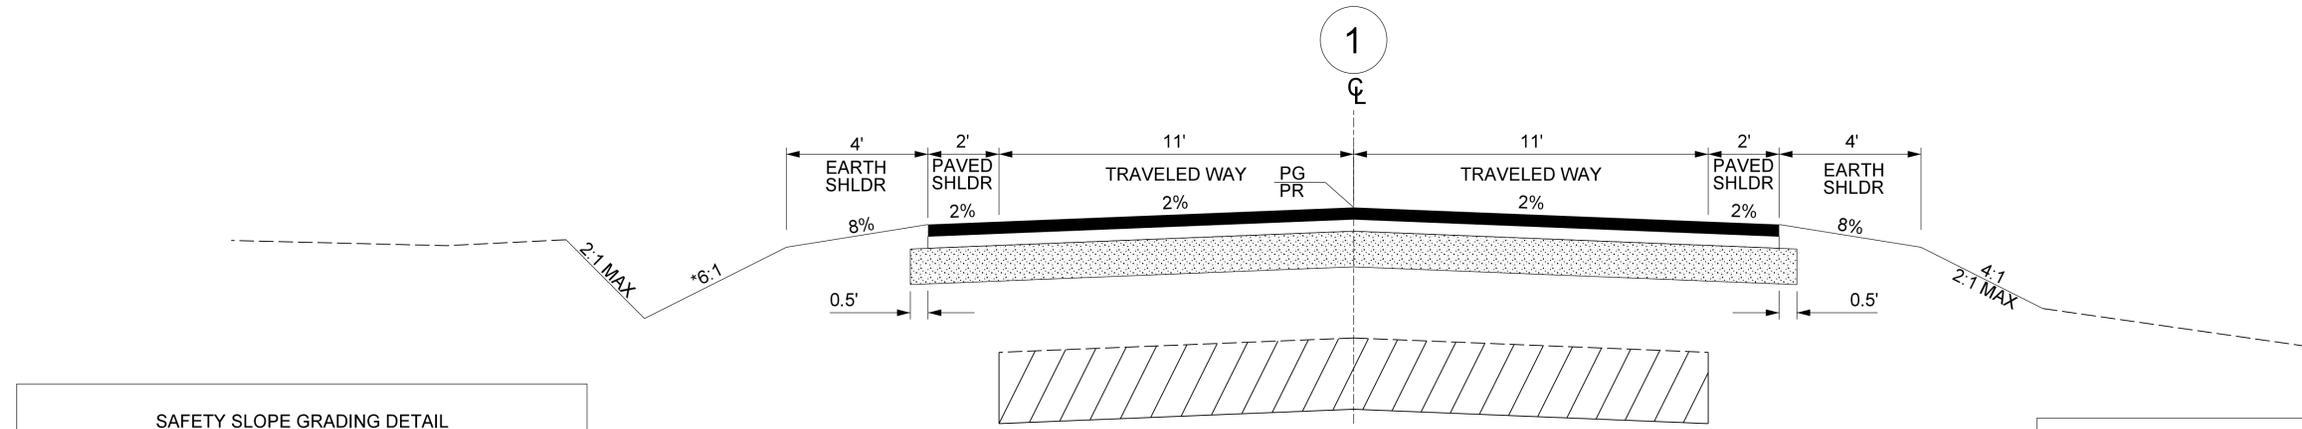

+ ADD 3.75' WHERE GUARDRAIL IS USED  
+ ADD 6.25' WHERE END TREATMENTS ARE USED

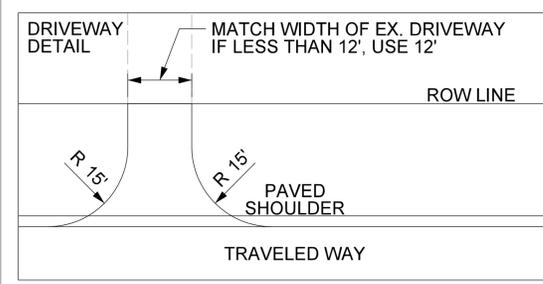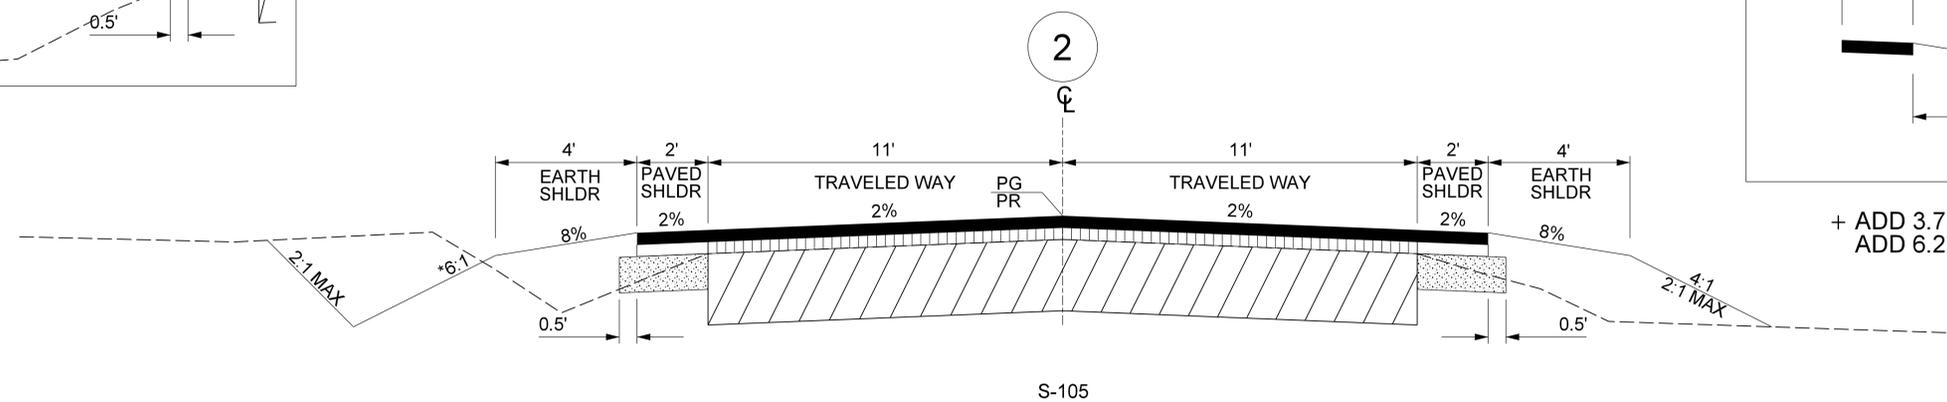

FUNCTIONAL CLASS:	RD. S-105 (OLD REAVES FERRY RD.)		
	MPH	FROM STA.	TO STA.
RD. S-105 RURAL- LOCAL	50		

PRELIMINARY PLANS  
NOT FOR CONSTRUCTION

4			
3			
2			
1			
REV. NO.	BY	DATE	DESCRIPTION OF REVISION
DESIGNED BY:		DATE	
DRAWN BY:		DATE	
CHECKED BY:		DATE	


SOUTH CAROLINA DEPARTMENT OF TRANSPORTATION  
S-105  
S-105 OVER STANLEY CREEK  
TYPICAL SECTIONS  
SHEET # 3 SCALE: NTS

pw://mb-us-pw.bentley.com/mb-us-pw/07/Projects/205265\_CLRB Packages/08\_S-105 over Stanley Creek\_Hor\_Hor\_22/Design/01-MBI/Roadways/SHEETS/3\_TYPICAL SECTION\_S-105.dgn  
 Victor\_GarciaBravo 18-FEB-2026 16:54



\*THIS SLOPE MAY VARY.  
SEE CROSS SECTIONS FOR DETAILS

# TYPICAL SECTION OF IMPROVEMENT

FED. RD. DIV. NO.	STATE	COUNTY	PROJECT ID	ROUTE NO.	SHEET #
3	SC	FLORENCE	P043741	S-29	3

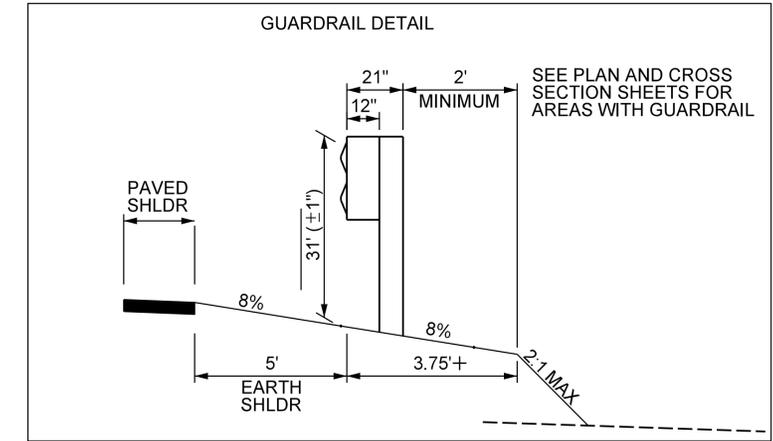

+ ADD 3.75' WHERE GUARDRAIL IS USED  
+ ADD 6.25' WHERE END TREATMENTS ARE USED

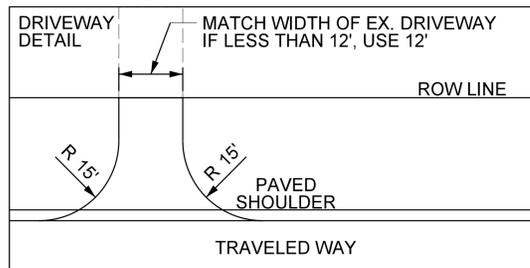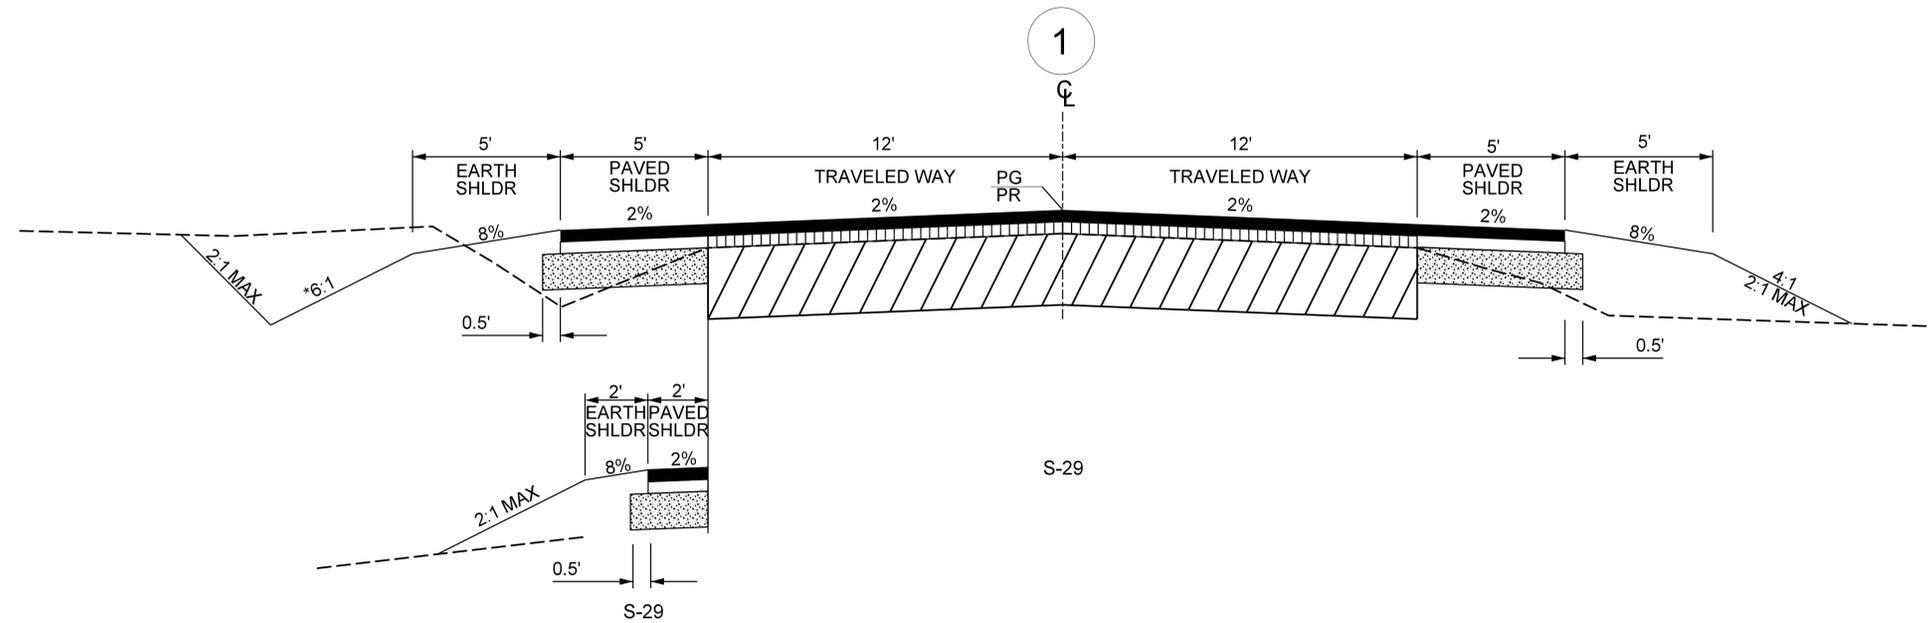

FUNCTIONAL CLASS:	SOUTH CASHUA DRIVE (S-29)		
	MPH	FROM STA.	TO STA.
S CASHUA DR (S-29) URBAN-- MINOR ARTERIAL	35		

PRELIMINARY PLANS  
NOT FOR CONSTRUCTION

4			
3			
2			
1			
REV. NO.	BY	DATE	DESCRIPTION OF REVISION
DESIGNED BY:		DATE	
DRAWN BY:		DATE	
CHECKED BY:		DATE	


SOUTH CAROLINA DEPARTMENT OF TRANSPORTATION S-29	
S-29 OVER JEFFERIES CREEK	
TYPICAL SECTIONS	
SHEET # 3	SCALE: NTS

pw://mb-us-pw.bentley.com/mb-us-pw-07/Projects/205265\_CLRB Packages/09\_S-29 over Jefferies Creek/Florence\_22/Design/01-MBI/Roadways/SHEETS/3\_TYPICAL SECTION\_S-29.dgn  
 Victor.GarciaBravo 18-FEB-2026 17:06


\*THIS SLOPE MAY VARY.  
SEE CROSS SECTIONS FOR DETAILS

FED. RD. DIV. NO.	STATE	COUNTY	PROJECT ID	ROUTE NO.	SHEET #
3	SC	DARLINGTON/FLORENCE	P043742	S-495/S-26	3


# TYPICAL SECTION OF IMPROVEMENT

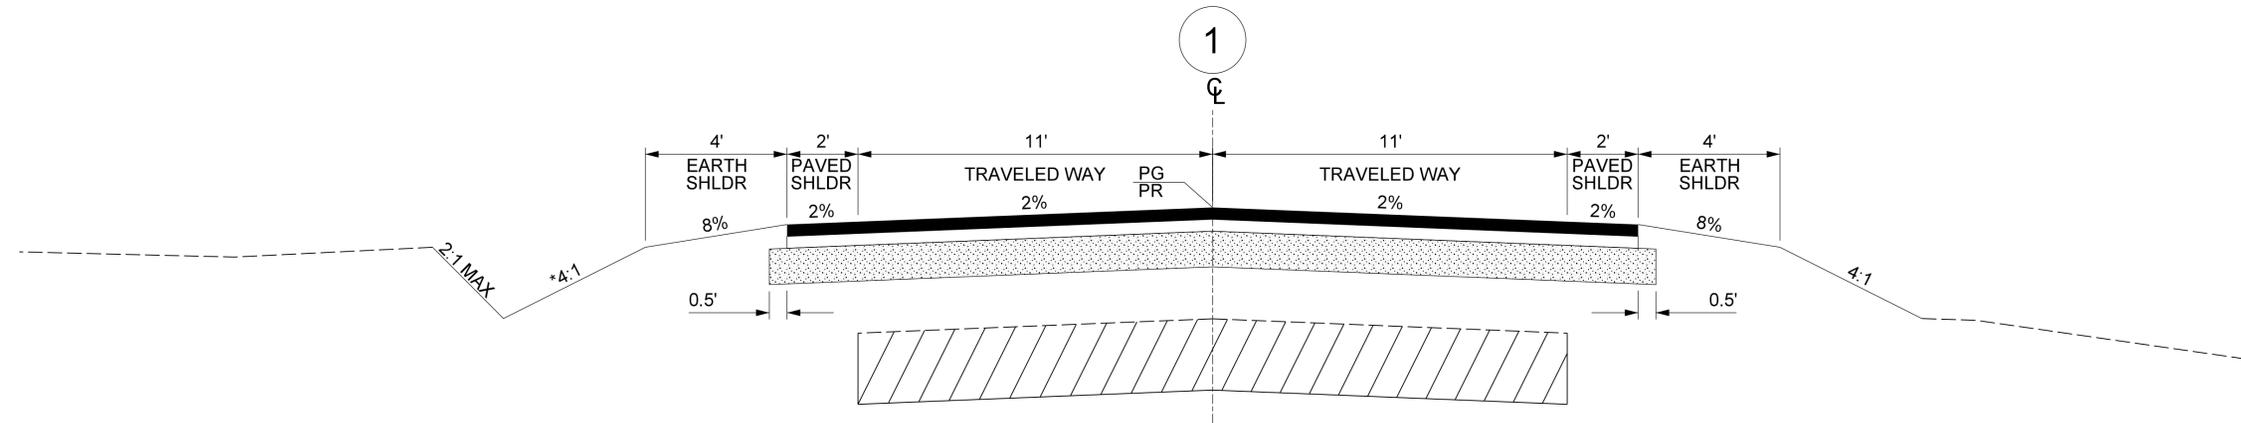


S-495/S-26

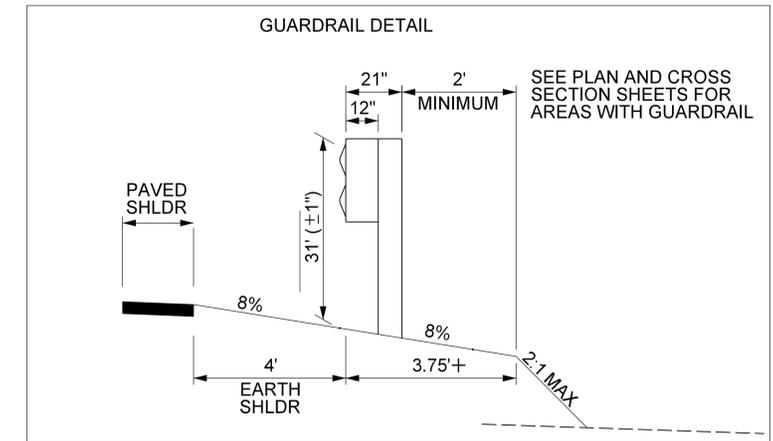

+ ADD 3.75' WHERE GUARDRAIL IS USED  
+ ADD 6.25' WHERE END TREATMENTS ARE USED

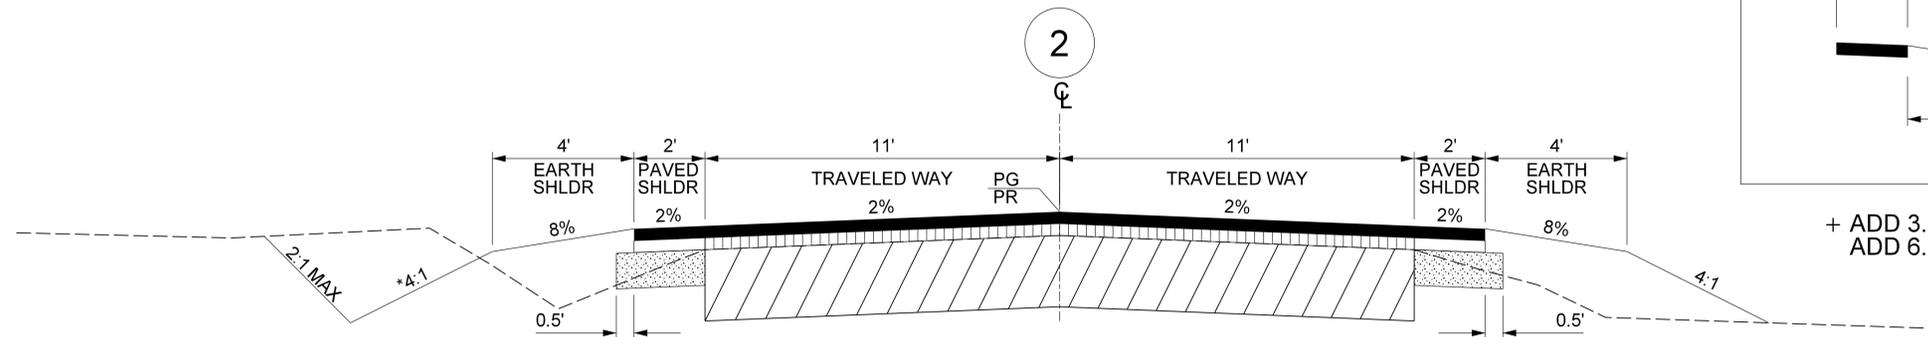

S-495/S-26

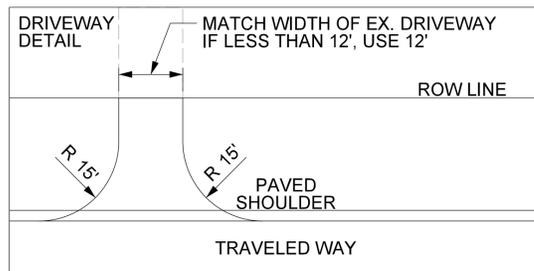

FUNCTIONAL CLASS:	RD. S-495/S-26		
	MPH	FROM STA.	TO STA.
RURAL -- MAJOR COLLECTOR	55		

PRELIMINARY PLANS  
NOT FOR CONSTRUCTION

4			
3			
2			
1			
REV. NO.	BY	DATE	DESCRIPTION OF REVISION
DESIGNED BY:		DATE	
DRAWN BY:		DATE	
CHECKED BY:		DATE	


SOUTH CAROLINA DEPARTMENT OF TRANSPORTATION  
S-495/S-26  
S-495/S-26 OVER BACK SWAMP  
TYPICAL SECTIONS  
SHEET # \_\_\_\_\_ SCALE: NTS

pw://mb-us-pw.bentley.com/mb-us-pw-07/Projects/Columbia\_SC01\_P/Projects/205265\_CLRB Packages/10\_S-495 over Back Swamp\_Darlington\_22Design/01-MBIRoadways/SHEETS/3\_TYPICAL SECTION\_S-495.dgn  
Victor\_GarciaBravo 18-FEB-2026 17:12



\*THIS SLOPE MAY VARY.  
SEE CROSS SECTIONS FOR DETAILS

# TYPICAL SECTION OF IMPROVEMENT

FED. RD. DIV. NO.	STATE	COUNTY	PROJECT ID	ROUTE NO.	SHEET #
3	SC	HORRY	P043743	S-569	3

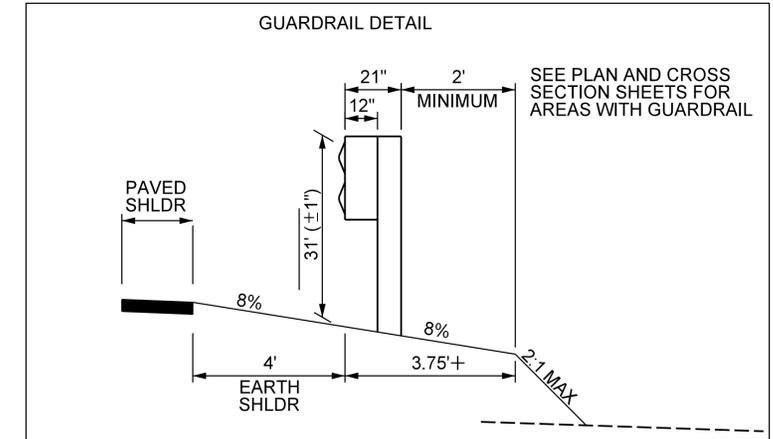

+ ADD 3.75' WHERE GUARDRAIL IS USED  
+ ADD 6.25' WHERE END TREATMENTS ARE USED

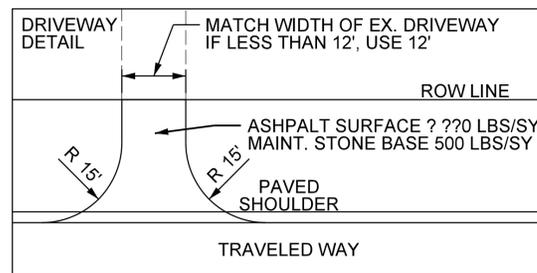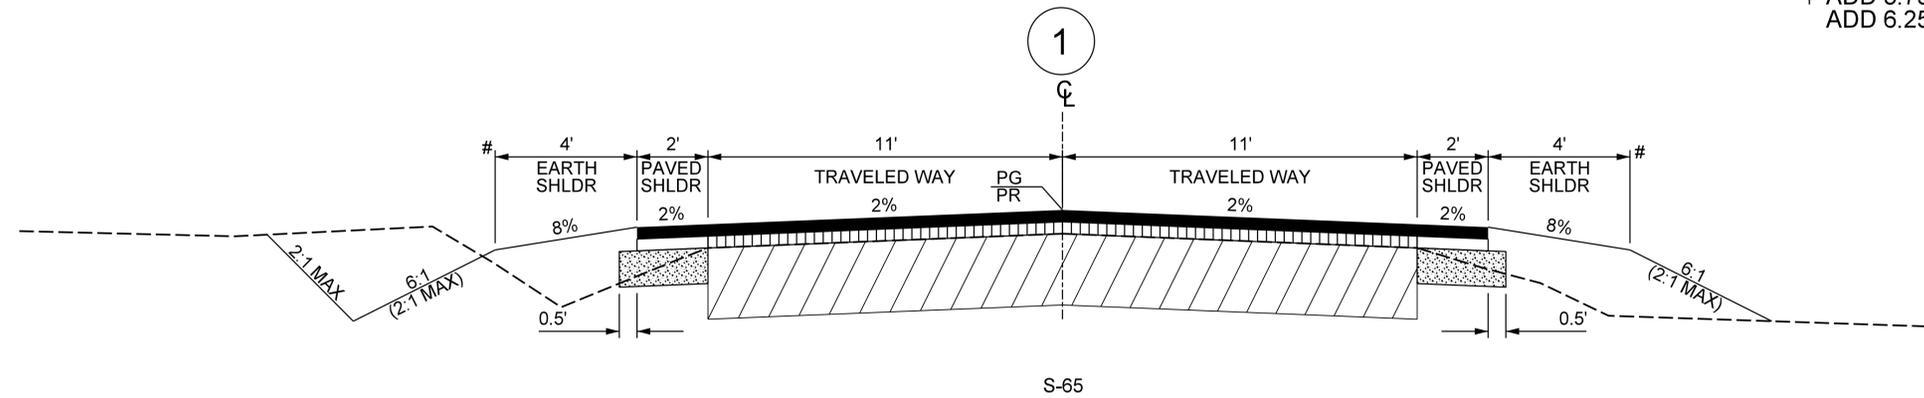

FUNCTIONAL CLASS:	S-569 (GOOD LUCK RD)		
	MPH	FROM STA.	TO STA.
S-569 (GOOD LUCK RD) RURAL -- LOCAL	55		

PRELIMINARY PLANS  
NOT FOR CONSTRUCTION

4			
3			
2			
1			
REV. NO.	BY	DATE	DESCRIPTION OF REVISION
DESIGNED BY:		DATE	
DRAWN BY:		DATE	
CHECKED BY:		DATE	


SOUTH CAROLINA DEPARTMENT OF TRANSPORTATION S-569	
S-569 OVER LOUSING SWAMP	
TYPICAL SECTIONS	
SHEET #	NTS

\$\$\$\$\$DGN\$PFC\$\$\$\$\$\$SYTIME\$\$\$\$\$  
\$\$\$\$\$USERNAME\$\$\$\$\$


\*THIS SLOPE MAY VARY.  
SEE CROSS SECTIONS FOR DETAILS

# TYPICAL SECTION OF IMPROVEMENT


FED. RD. DIV. NO.	STATE	COUNTY	PROJECT ID	ROUTE NO.	SHEET #
3	SC	GEORGETOWN	P043744	S-31	3

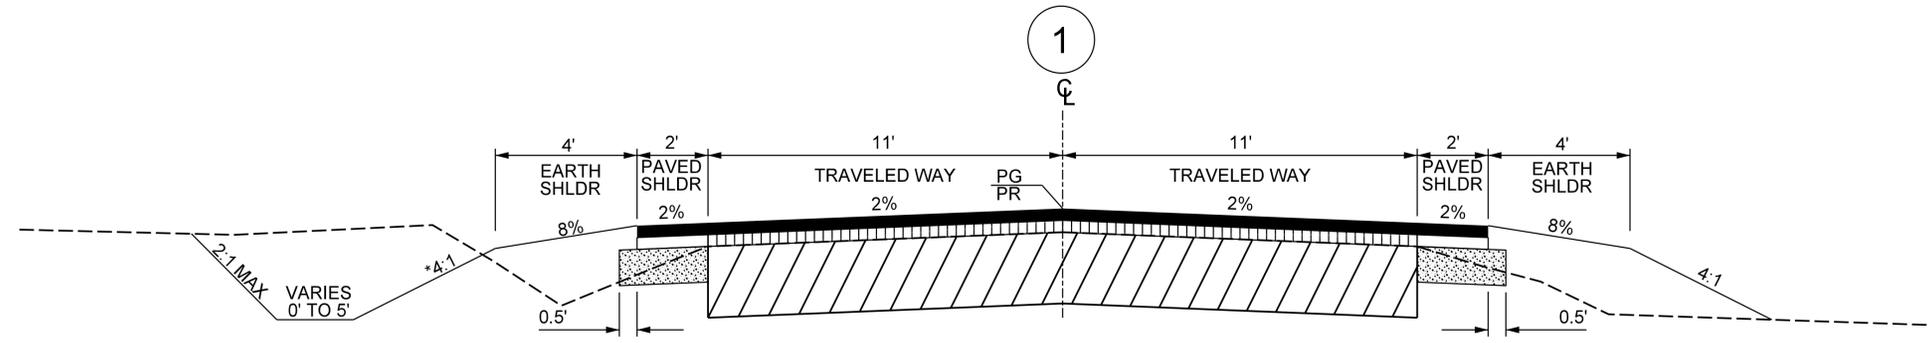

S-31

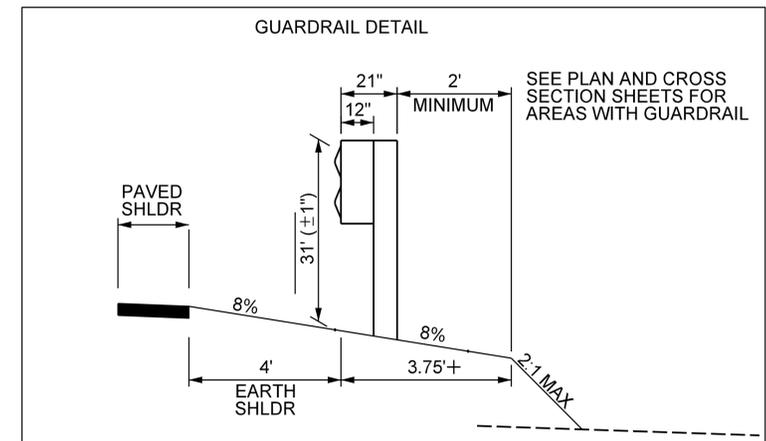

+ ADD 3.75' WHERE GUARDRAIL IS USED  
+ ADD 6.25' WHERE END TREATMENTS ARE USED

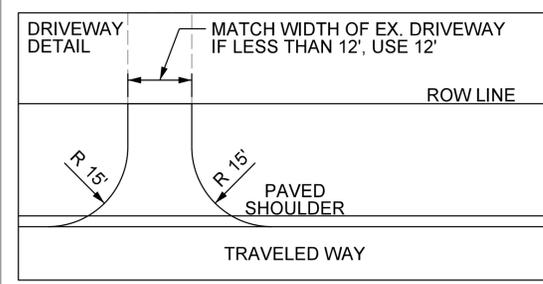

FUNCTIONAL CLASS:	MOUNT ZION AVE (RD. S-31)		
	MPH	FROM STA.	TO STA.
MOUNT ZION AVE (RD. S-31) RURAL-- MAJOR COLLECTOR	60		

PRELIMINARY PLANS  
NOT FOR CONSTRUCTION

4			
3			
2			
1			
REV. NO.	BY	DATE	DESCRIPTION OF REVISION
DESIGNED BY:		DATE	
DRAWN BY:		DATE	
CHECKED BY:		DATE	

SOUTH CAROLINA DEPARTMENT OF TRANSPORTATION  
S-31

S-31 OVER LANE CREEK

TYPICAL SECTIONS


SHEET # 3 SCALE: NTS

pw://mb-us-pw.bentley.com/mb-us-pw-07/Projects/205265\_CLRB Packages/12\_S-31 over Lane Creek Georgetown\_22/Design/01-MBI/Roadways/SHEETS/3\_TYPICAL SECTION\_S-31.dgn  
Victor.GarciaBravo 18-FEB-2026 17:25


\*THIS SLOPE MAY VARY.  
SEE CROSS SECTIONS FOR DETAILS

# TYPICAL SECTION OF IMPROVEMENT


FED. RD. DIV. NO.	STATE	COUNTY	PROJECT ID	ROUTE NO.	SHEET #
3	SC	GEORGETOWN	P043745	S-24	3

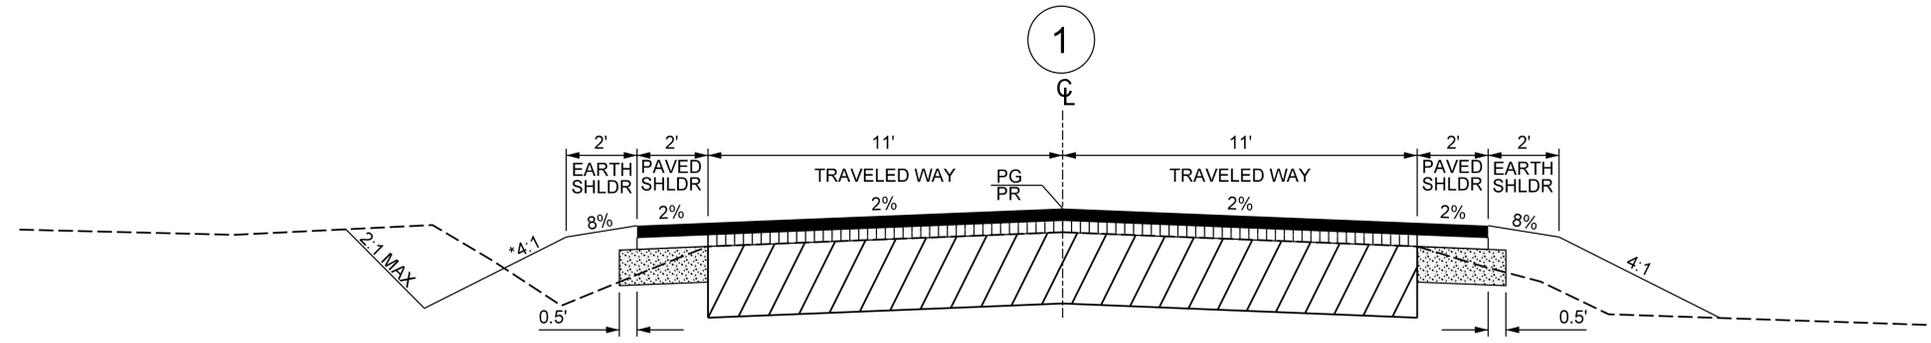

S-24

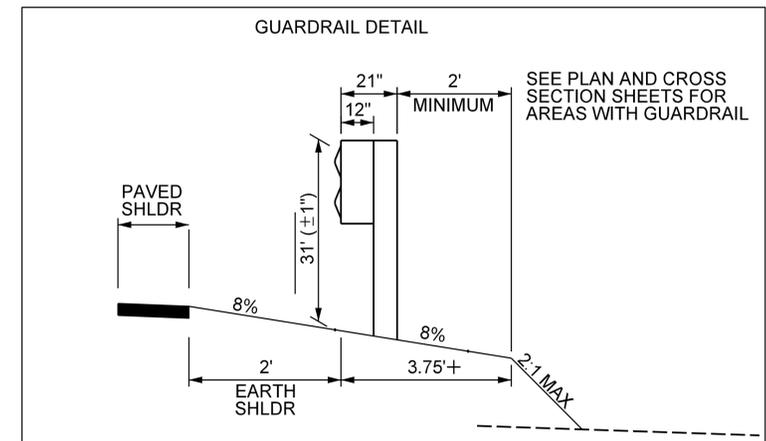

+ ADD 3.75' WHERE GUARDRAIL IS USED  
+ ADD 6.25' WHERE END TREATMENTS ARE USED

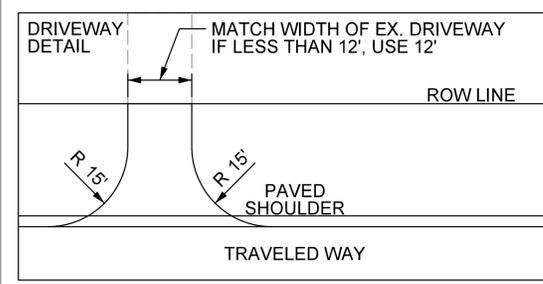

FUNCTIONAL CLASS:	POWELL RD (S-24)		
	MPH	FROM STA.	TO STA.
POWELL RD (S-24) RURAL-- MAJOR COLLECTOR	50		

PRELIMINARY PLANS  
NOT FOR CONSTRUCTION

REV. NO.	BY	DATE	DESCRIPTION OF REVISION
4			
3			
2			
1			

DESIGNED BY: \_\_\_\_\_ DATE \_\_\_\_\_  
DRAWN BY: \_\_\_\_\_ DATE \_\_\_\_\_  
CHECKED BY: \_\_\_\_\_ DATE \_\_\_\_\_


SOUTH CAROLINA DEPARTMENT OF TRANSPORTATION S-24	
S-24 OVER POLE SWAMP	
TYPICAL SECTIONS	
SHEET # 3	SCALE: N.T.S.

pw://mb-us-pw.bentley.com/mb-us-pw-07/Projects/205265\_CLRB Packages/13\_S-24 over Pole Swamp\_Georgetown\_22/Design/01-MB/Roadways/SHEETS/3\_Typical Section\_S-24  
Victor.GarciaBravo 18-FEB-2026 17:31


\*THIS SLOPE MAY VARY.  
SEE CROSS SECTIONS FOR DETAILS

# TYPICAL SECTION OF IMPROVEMENT


FED. RD. DIV. NO.	STATE	COUNTY	PROJECT ID	ROUTE NO.	SHEET #
3	SC	WILLIAMSBURG	P043746	S-30	3

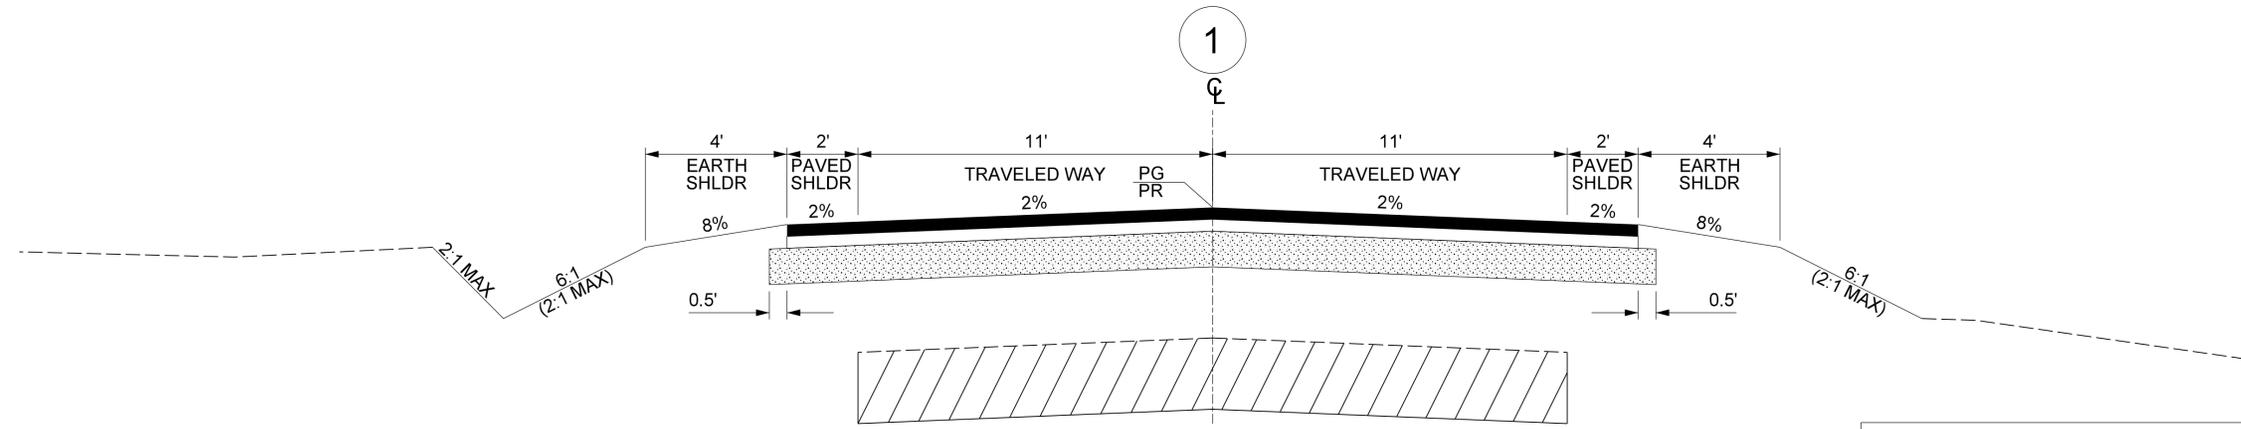


S-30

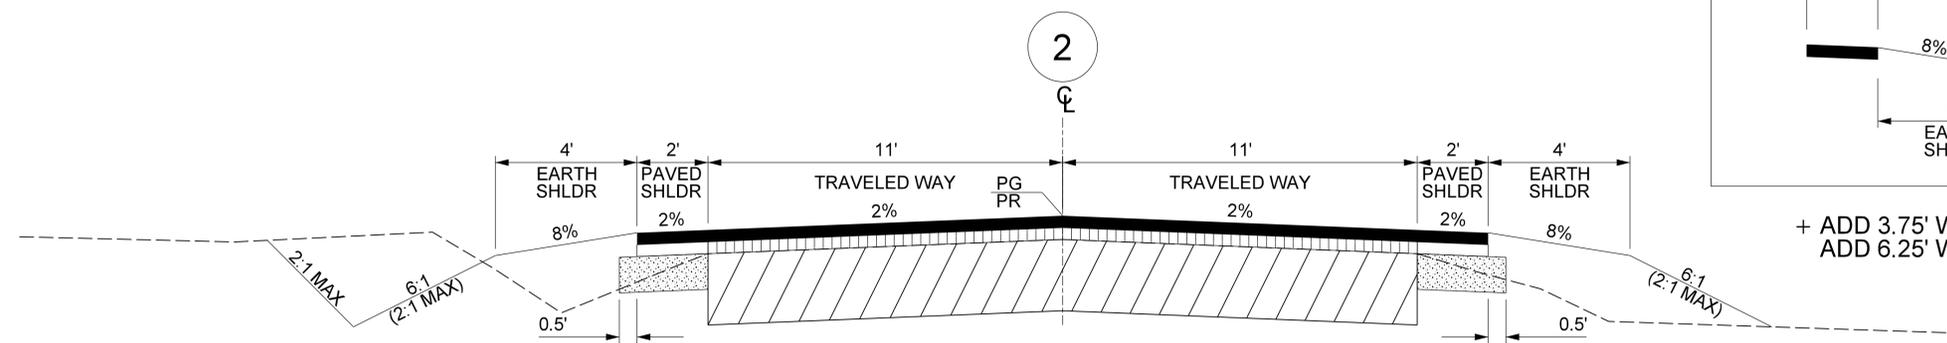

S-30

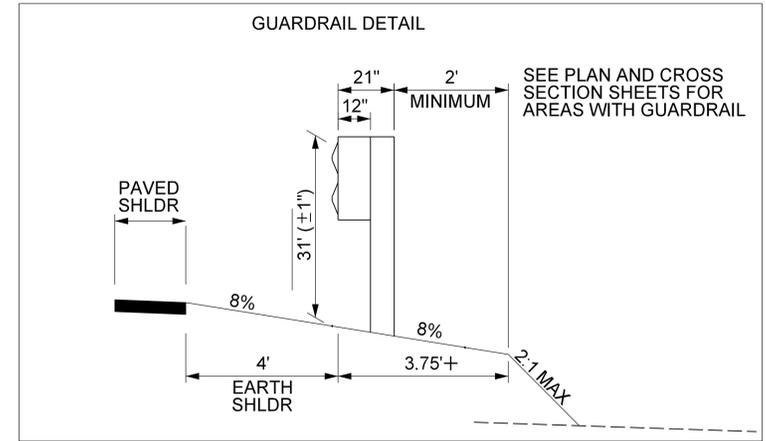

+ ADD 3.75' WHERE GUARDRAIL IS USED  
+ ADD 6.25' WHERE END TREATMENTS ARE USED

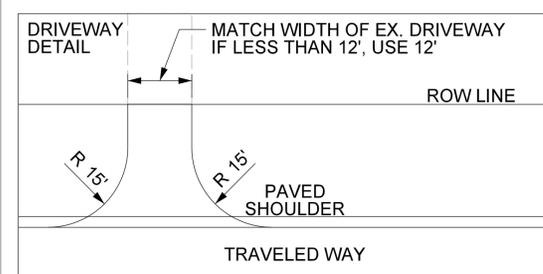

FUNCTIONAL CLASS:	SIMMS REACH RD (S-30)		
	MPH	FROM STA.	TO STA.
SIMMS REACH RD (S-30) RURAL -- MAJOR COLLECTOR	60		

PRELIMINARY PLANS  
NOT FOR CONSTRUCTION



4			
3			
2			
1			
REV. NO.	BY	DATE	DESCRIPTION OF REVISION
DESIGNED BY:		DATE	
DRAWN BY:		DATE	
CHECKED BY:		DATE	

SOUTH CAROLINA DEPARTMENT OF TRANSPORTATION S-30	
S-30 OVER BLACK RIVER	
TYPICAL SECTIONS	
SHEET #	SCALE: N.T.S.

pw://mb-us-pw.bentley.com/mb-us-pw-07/Projects/Columbia\_SC01/Projects/205265\_CLRB Packages/14\_S-30 over Black River\_Williamsburg\_22/Design/01-MB/Roadways/SHEETS/3\_Typical Section\_S-30.dgn  
Victor.GarciaBravo 18-FEB-2026 17:54

# TYPICAL SECTION OF IMPROVEMENT

FED. RD. DIV. NO.	STATE	COUNTY	PROJECT ID	ROUTE NO.	SHEET #
3	SC	WILLIAMSBURG	P043746	S-30	3A

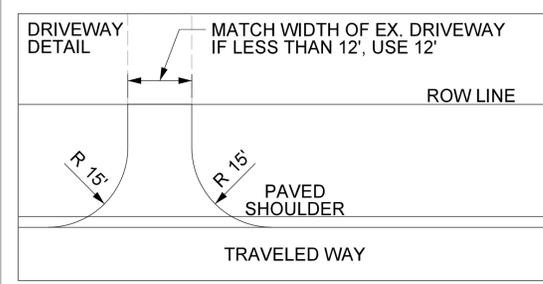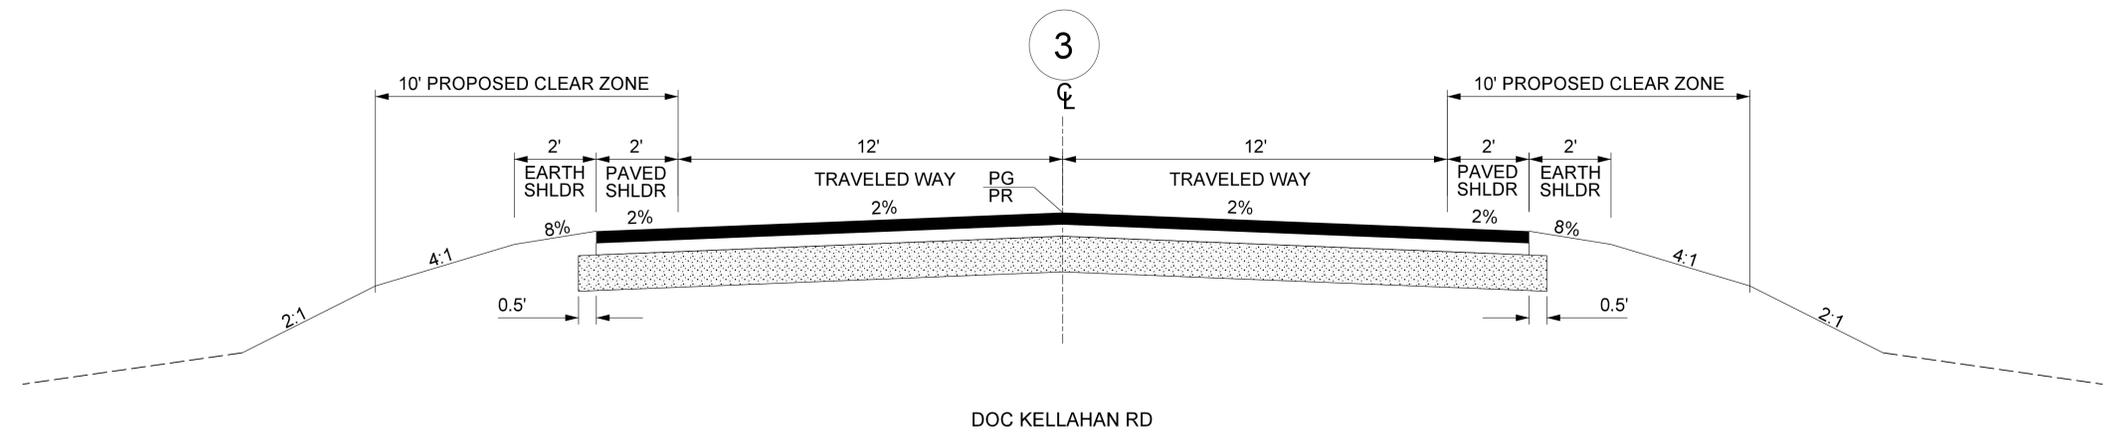

FUNCTIONAL CLASS:	DOC KELLAHAN RD		
	MPH	FROM STA.	TO STA.
DOC KELLAHAN RD RURAL-- LOCAL ROAD GROUP 4	20		

PRELIMINARY PLANS  
NOT FOR CONSTRUCTION

4			
3			
2			
1			
REV. NO.	BY	DATE	DESCRIPTION OF REVISION
DESIGNED BY:		DATE	
DRAWN BY:		DATE	
CHECKED BY:		DATE	

SOUTH CAROLINA DEPARTMENT OF TRANSPORTATION  
S-30

S-30 OVER BLACK RIVER

TYPICAL SECTIONS


SHEET # \_\_\_\_\_ SCALE: N.T.S.

pw://mb-us-pw.bentley.com/mb-us-pw-07/Projects/Columbia\_SC01/\_Projects/205265\_CLRB Packages/14\_S-30 over Black River\_Williamsburg\_22/Design/01-MB/Roadways/SHEETS/3A\_TYPICAL SECTION\_S-30.dgn  
 Victor.GarciaBravo 18-FEB-2026 17:54


\*THIS SLOPE MAY VARY.  
SEE CROSS SECTIONS FOR DETAILS

# TYPICAL SECTION OF IMPROVEMENT


FED. RD. DIV. NO.	STATE	COUNTY	PROJECT ID	ROUTE NO.	SHEET #
3	SC	DARLINGTON / FLORENCE	P043763	S-179 / S-356	3

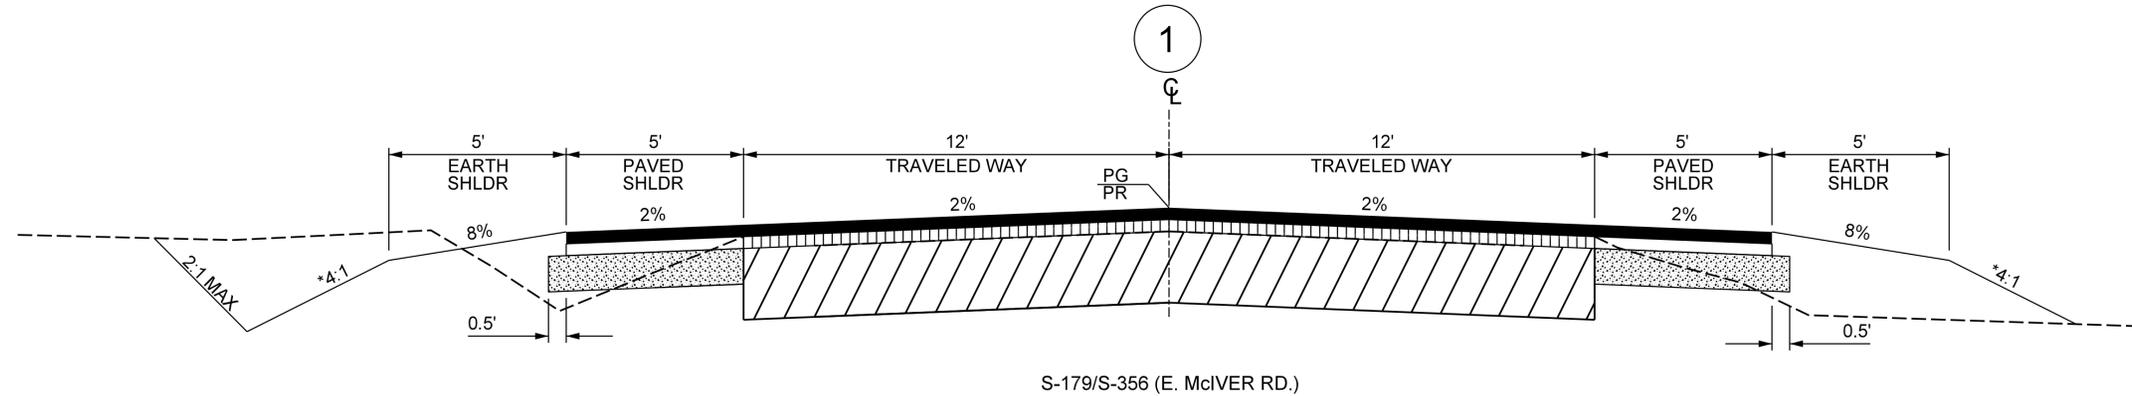


S-179/S-356 (E. McIVER RD.)

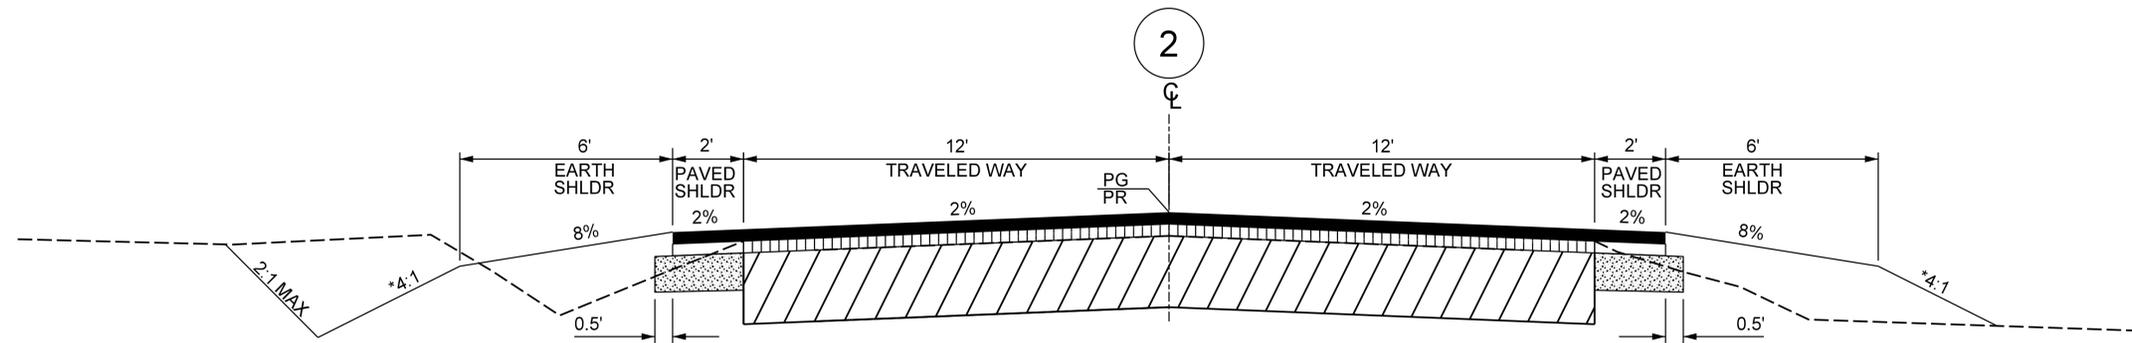

S-1018 (MUSES BRIDGE RD.)

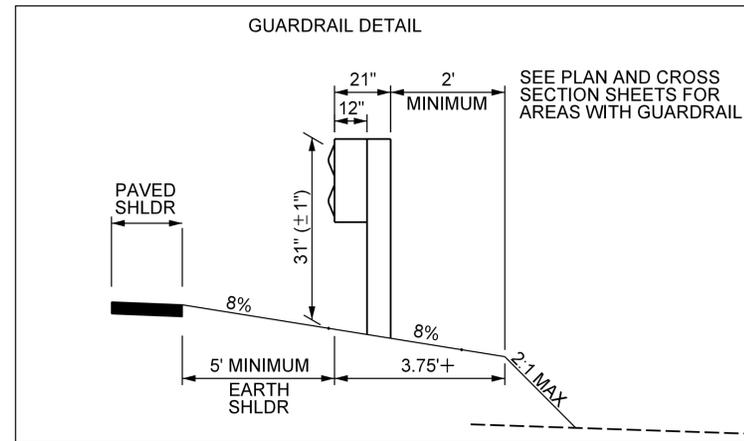

+ ADD 3.75' WHERE GUARDRAIL IS USED  
+ ADD 6.25' WHERE END TREATMENTS ARE USED

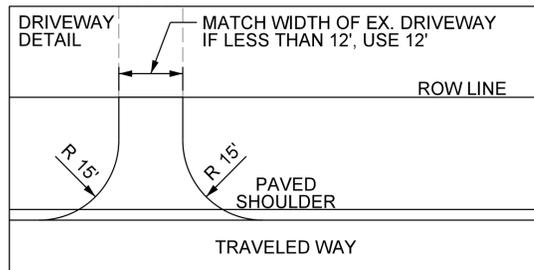

VARIABLE FILL SLOPE	
FILL DEPTH	SLOPE
0' - 5'	6:1
5' - 10'	4:1
> 10'	2:1

FUNCTIONAL CLASS:	S-179/S-356 (E. McIVER RD.)		
	MPH	FROM STA.	TO STA.
S-179/S-356 (E. McIVER RD.) URBAN -- MINOR ARTERIAL	45		
	S-1018 (MUSES BRIDGE RD.)		
	45		

PRELIMINARY PLANS  
NOT FOR CONSTRUCTION

4		
3		
2		
1		

REV. NO.	BY	DATE	DESCRIPTION OF REVISION
DESIGNED BY:		DATE	
DRAWN BY:		DATE	
CHECKED BY:		DATE	


SOUTH CAROLINA DEPARTMENT OF TRANSPORTATION  
S-356  
S-356 OVER HIGH HILL CREEK  
TYPICAL SECTIONS  
SHEET # \_\_\_\_\_ SCALE: N.T.S.

pw://mb-us-pw-bentley.com/mb-us-pw-07/Documents/Columbia\_SC01\_P/Projects/205265\_CLRB Packages/15\_S-356 over High Hill Creek\_Florence\_22/Design/01-MB/Roadways/SHEETS/3\_Typical Section\_S-356.dgn  
 Victor\_GarciaBravo 18-FEB-2026 18:01



\*THIS SLOPE MAY VARY.  
SEE CROSS SECTIONS FOR DETAILS

# TYPICAL SECTION OF IMPROVEMENT

FED. RD. DIV. NO.	STATE	COUNTY	PROJECT ID	ROUTE NO.	SHEET #
3	SC	BERKELEY	P043750	S-791	3

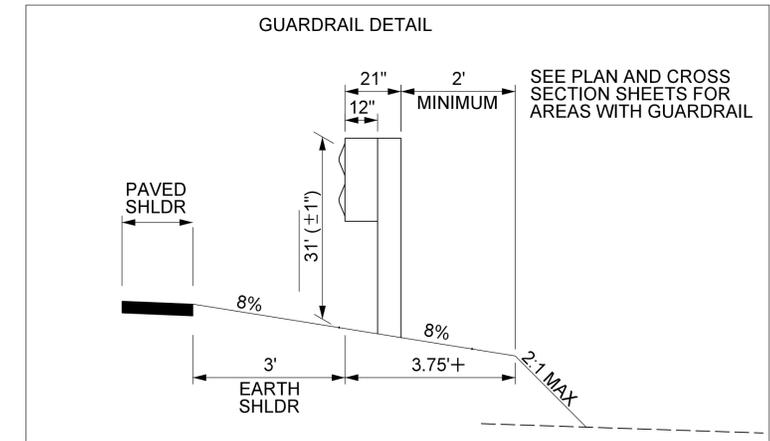

+ ADD 3.75' WHERE GUARDRAIL IS USED  
+ ADD 6.25' WHERE END TREATMENTS ARE USED

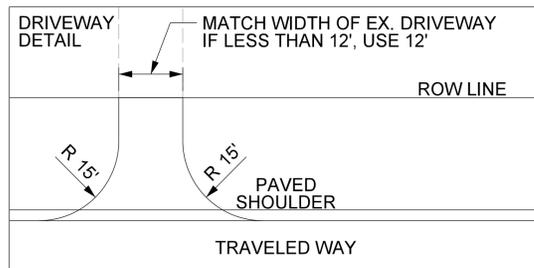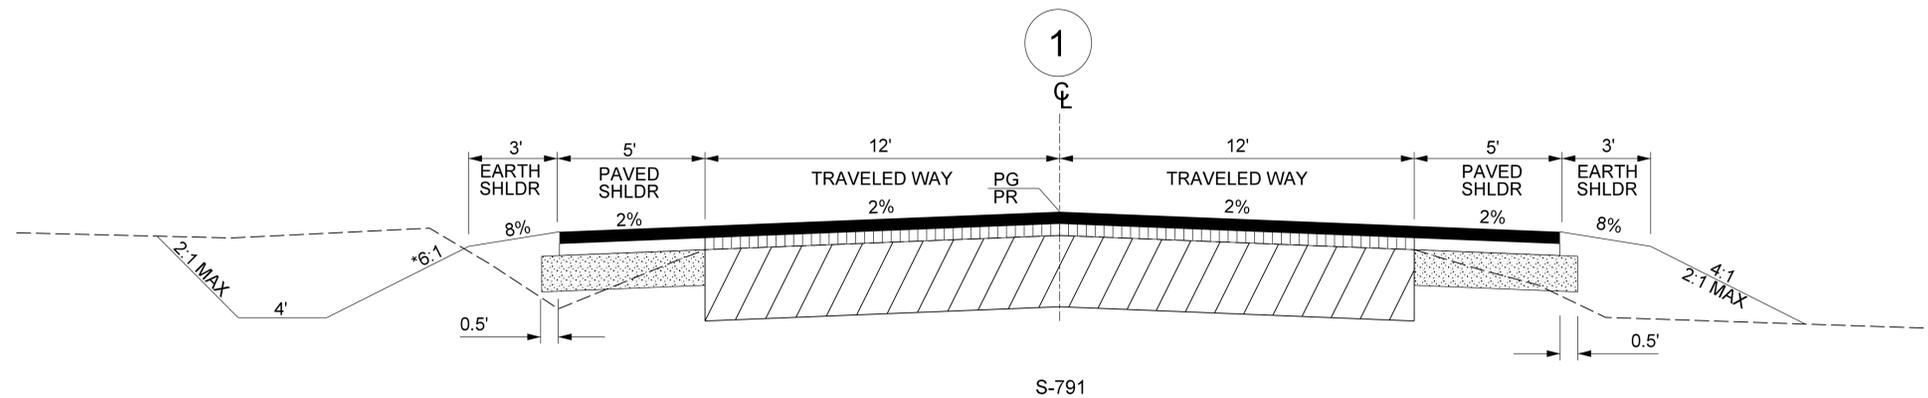

FUNCTIONAL CLASS:	OLD HIGHWAY 52 (S-791)		
	MPH	FROM STA.	TO STA.
OLD HIGHWAY 52 (S-791) URBAN-- MAJOR COLLECTOR	50		

PRELIMINARY PLANS  
NOT FOR CONSTRUCTION

4			
3			
2			
1			
REV. NO.	BY	DATE	DESCRIPTION OF REVISION
DESIGNED BY:		DATE	
DRAWN BY:		DATE	
CHECKED BY:		DATE	


SOUTH CAROLINA DEPARTMENT OF TRANSPORTATION S-791	
S-791 OVER CANTERHILL SWAMP	
TYPICAL SECTIONS	
SHEET # 3	SCALE: N.T.S

pw://mb-us-pw.bentley.com/mb-us-pw-07/Projects/205265\_CLRB Packages/19\_S-791 over Canterhill Swamp\_Berkeley\_23/Design/01-MB/Roadways/SHEETS/3\_TYPICAL SECTION\_S791-CANT.dgn  
Victor.GarciaBravo 18-FEB-2026 18:16



\*THIS SLOPE MAY VARY.  
SEE CROSS SECTIONS FOR DETAILS

# TYPICAL SECTION OF IMPROVEMENT

FED. RD. DIV. NO.	STATE	COUNTY	PROJECT ID	ROUTE NO.	SHEET #
3	SC	BERKELEY	P043751	S-791	3

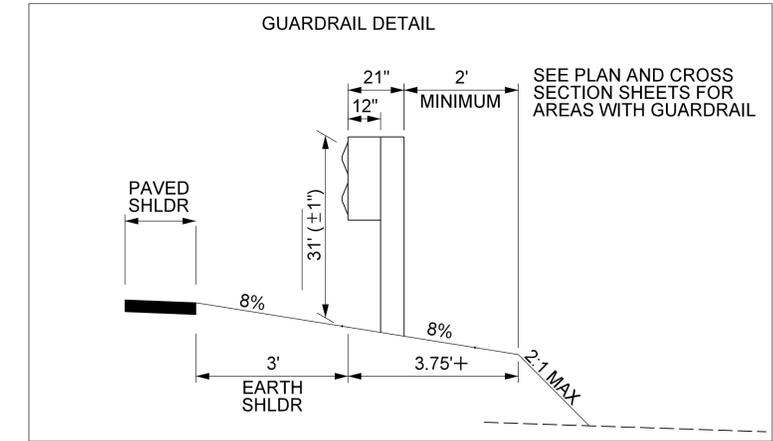

+ ADD 3.75' WHERE GUARDRAIL IS USED  
+ ADD 6.25' WHERE END TREATMENTS ARE USED

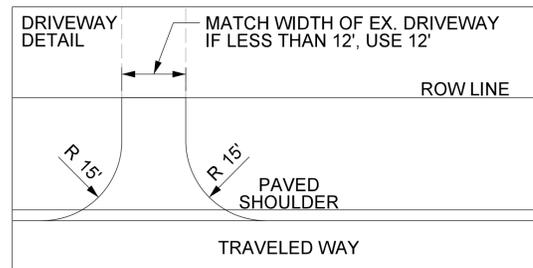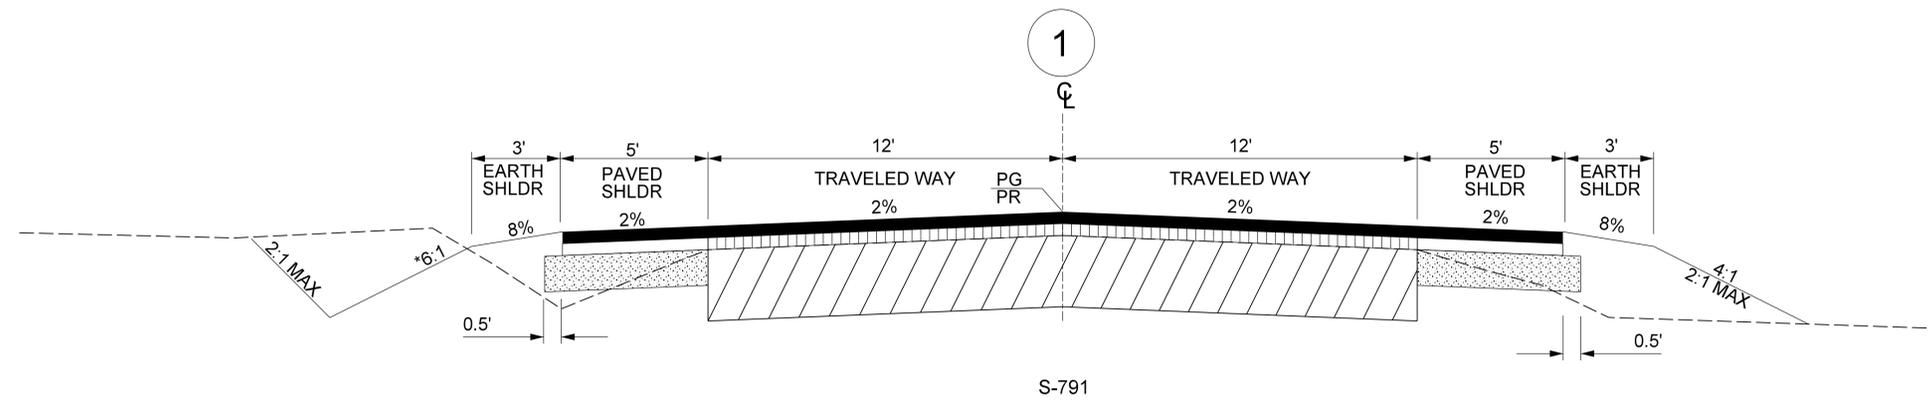

FUNCTIONAL CLASS:	OLD HIGHWAY 52 (S-791)		
	MPH	FROM STA.	TO STA.
OLD HIGHWAY 52 (S-791) URBAN-- MAJOR COLLECTOR	50		

PRELIMINARY PLANS  
NOT FOR CONSTRUCTION

REV. NO.	BY	DATE	DESCRIPTION OF REVISION
4			
3			
2			
1			

DESIGNED BY: \_\_\_\_\_ DATE \_\_\_\_\_  
DRAWN BY: \_\_\_\_\_ DATE \_\_\_\_\_  
CHECKED BY: \_\_\_\_\_ DATE \_\_\_\_\_


SOUTH CAROLINA DEPARTMENT OF TRANSPORTATION S-791	
S-791 OVER WAPOOLA CREEK	
TYPICAL SECTIONS	
SHEET # 3	SCALE: N.T.S

pw://mb-us-pw.bentley.com/mb-us-pw-07/Documents/Columbia\_SC01\_P/Projects/205265\_CLRB Packages20\_S-791 over Skilbert Swamp\_Berkeley\_23/Design/01-MB/Roadways/SHEETS/3\_TYPICAL SECTION\_S-791-SKIL.dgn  
 Victor\_GarciaBravo 19-FEB-2026 08:59



\*THIS SLOPE MAY VARY.  
SEE CROSS SECTIONS FOR DETAILS

# TYPICAL SECTION OF IMPROVEMENT

FED. RD. DIV. NO.	STATE	COUNTY	PROJECT ID	ROUTE NO.	SHEET #
3	SC	BERKELEY	P043748	S-791	3

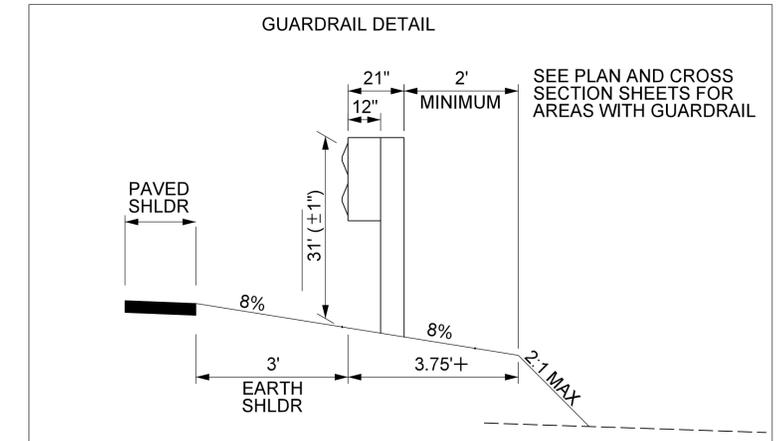

+ ADD 3.75' WHERE GUARDRAIL IS USED  
+ ADD 6.25' WHERE END TREATMENTS ARE USED

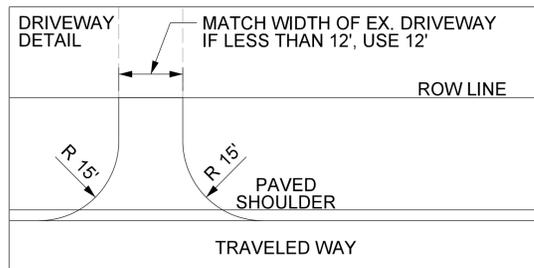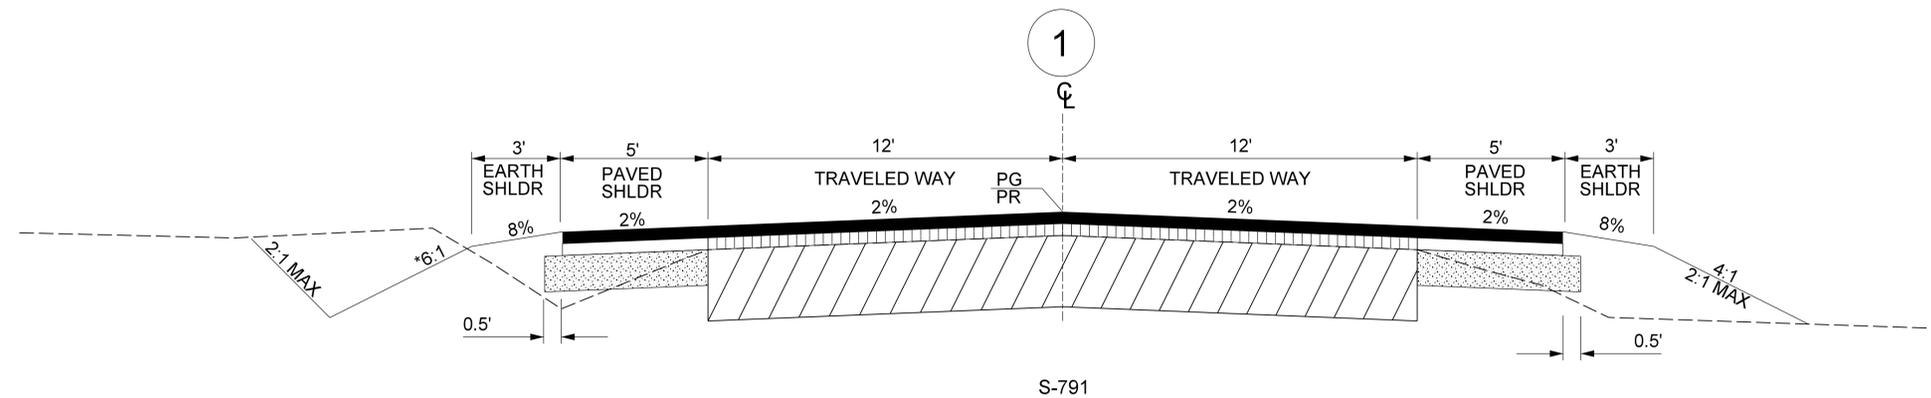

FUNCTIONAL CLASS:	OLD HIGHWAY 52 (S-791)		
	MPH	FROM STA.	TO STA.
OLD HIGHWAY 52 (S-791) URBAN - MAJOR COLLECTOR	50		

PRELIMINARY PLANS  
NOT FOR CONSTRUCTION

4			
3			
2			
1			
REV. NO.	BY	DATE	DESCRIPTION OF REVISION
DESIGNED BY:		DATE	
DRAWN BY:		DATE	
CHECKED BY:		DATE	

SOUTH CAROLINA DEPARTMENT OF TRANSPORTATION S-791	
S-791 OVER MOLLY BRANCH	
TYPICAL SECTIONS	
SHEET # 3	SCALE: NTS


pw://mb-us-pw.bentley.com/mb-us-pw-07/Documents/Columbia\_SC01\_P/Projects/205265\_CLRB Packages/17\_S-791 over Molly Branch\_Berkeley\_23/Design/01-MBI/Roadways/SHEETS/3\_TYPICAL SECTION\_S-791-MOL.dgn  
 Victor.GarciaBravo 18-FEB-2026 18:08

\*THIS SLOPE MAY VARY.  
SEE CROSS SECTIONS FOR DETAILS


# TYPICAL SECTION OF IMPROVEMENT

FED. RD. DIV. NO.	STATE	COUNTY	PROJECT ID	ROUTE NO.	SHEET #
3	SC	DORCHESTER	P043755	S-19	3


# PLACE AN ADDITIONAL 3.75' OF UNUSABLE SHOULDER WHERE GUARDRAIL IS BUILT.  
SEE PLAN AND CROSS SECTION SHEETS FOR AREAS WITH GUARDRAIL

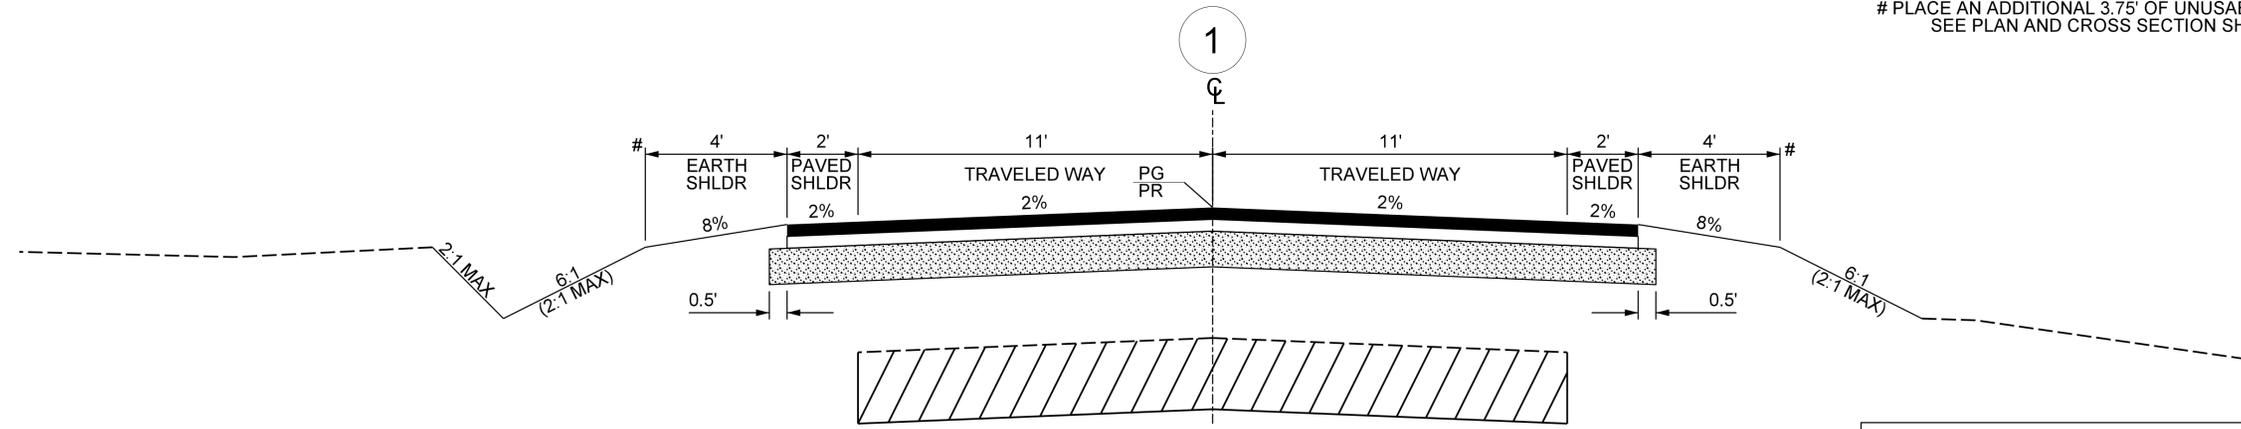


S-19

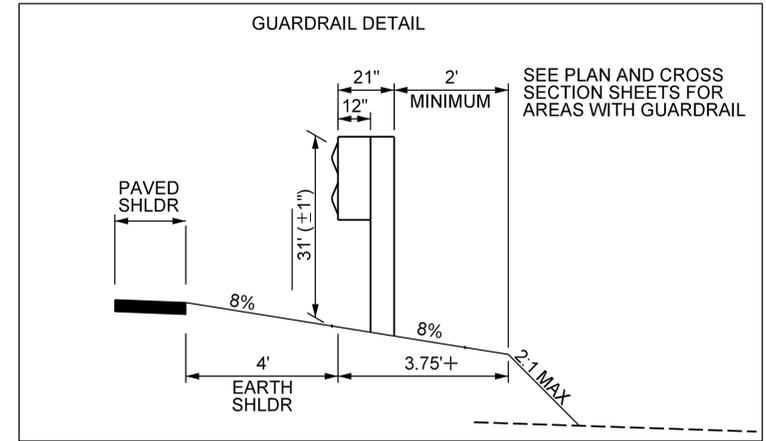

+ ADD 3.75' WHERE GUARDRAIL IS USED  
+ ADD 6.25' WHERE END TREATMENTS ARE USED

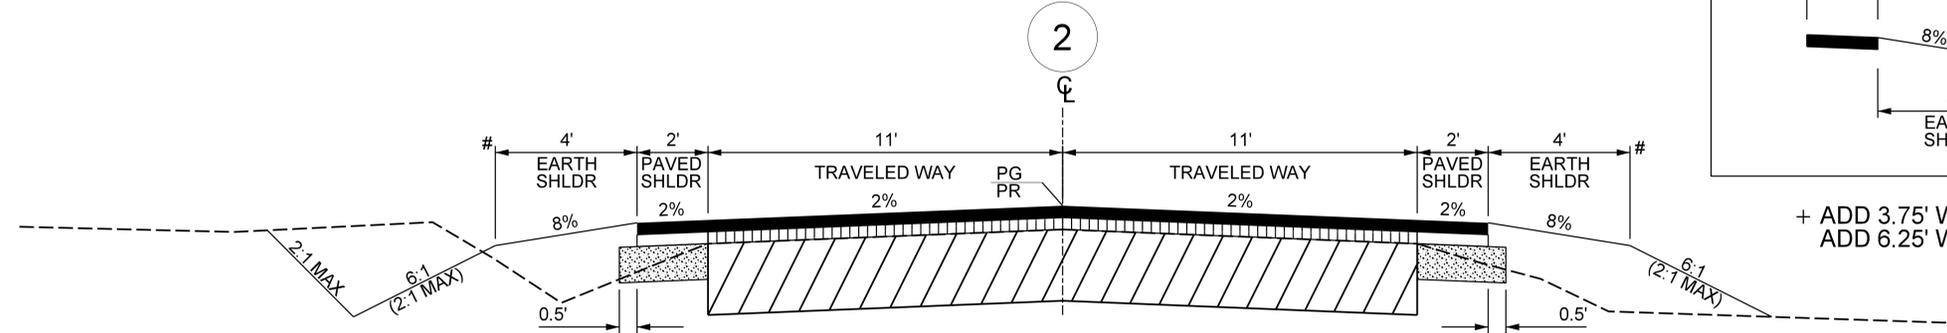

S-19

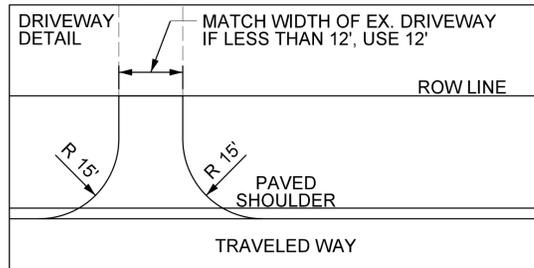

FUNCTIONAL CLASS:	WIRE RD (S-19)		
	MPH	FROM STA.	TO STA.
WIRE RD (S-19) RURAL -- MAJOR COLLECTOR	60		

PRELIMINARY PLANS  
NOT FOR CONSTRUCTION

4			
3			
2			
1			
REV. NO.	BY	DATE	DESCRIPTION OF REVISION
DESIGNED BY:		DATE	
DRAWN BY:		DATE	
CHECKED BY:		DATE	


SOUTH CAROLINA DEPARTMENT OF TRANSPORTATION S-19	
S-19 OVER INDIAN FIELDS SWAMP	
TYPICAL SECTIONS	
SHEET #	SCALE: N.T.S.

pw://mb-us-pw.bentley.com/mb-us-pw-07/Documents/Columbia\_SC01\_P/Projects/205265\_CLRB Packages/24\_S-19 over Indian Fields Swamp\_Dorchester\_23/Design/01-MBI/Roadways/SHEETS/3\_TYPICAL SECTION\_S-19.dgn  
 Victor\_GarciaBravo 19-FEB-2026 09:23


\*THIS SLOPE MAY VARY.  
SEE CROSS SECTIONS FOR DETAILS

# TYPICAL SECTION OF IMPROVEMENT


FED. RD. DIV. NO.	STATE	COUNTY	PROJECT ID	ROUTE NO.	SHEET #
3	SC	COLLETON	P043754	S-41	3

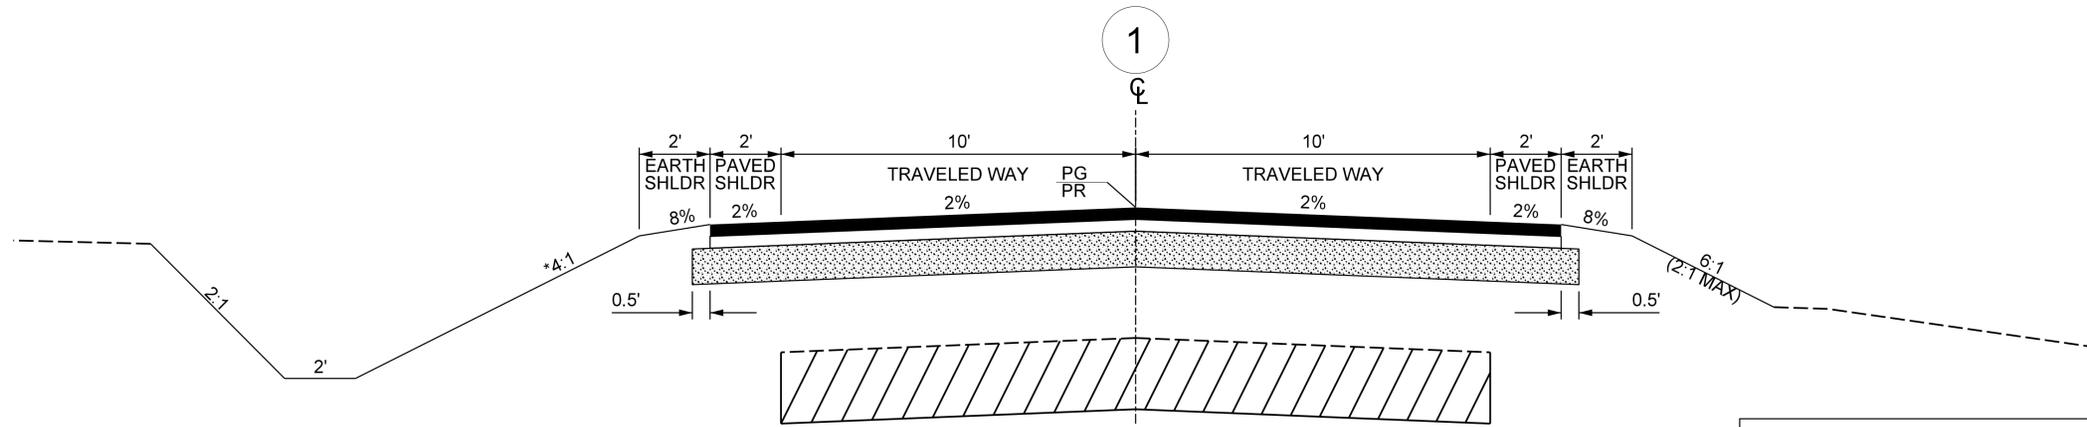


S-41

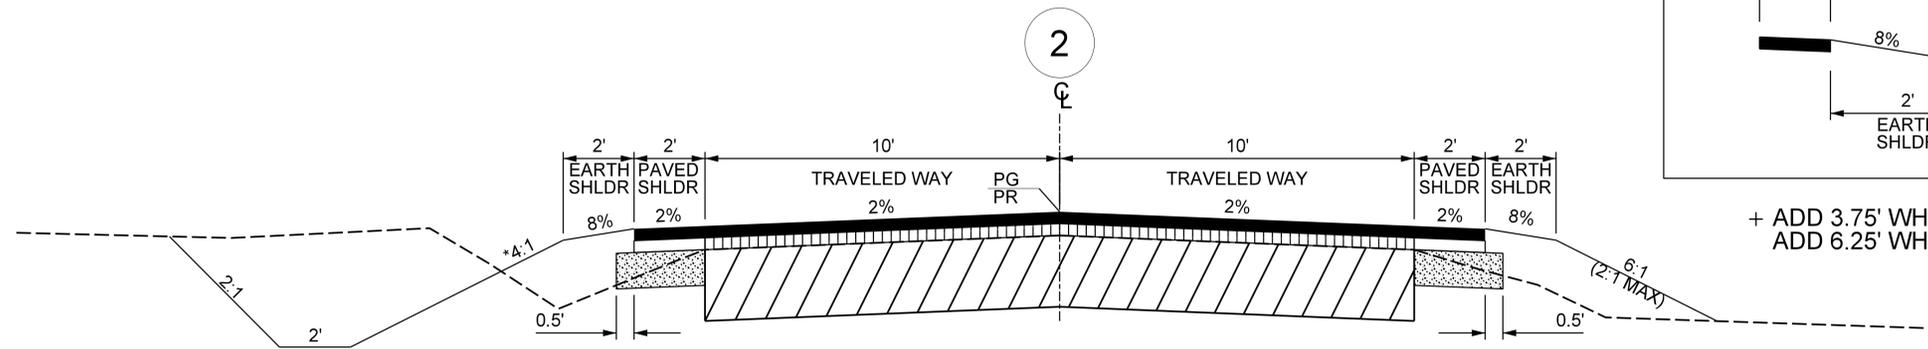

S-41

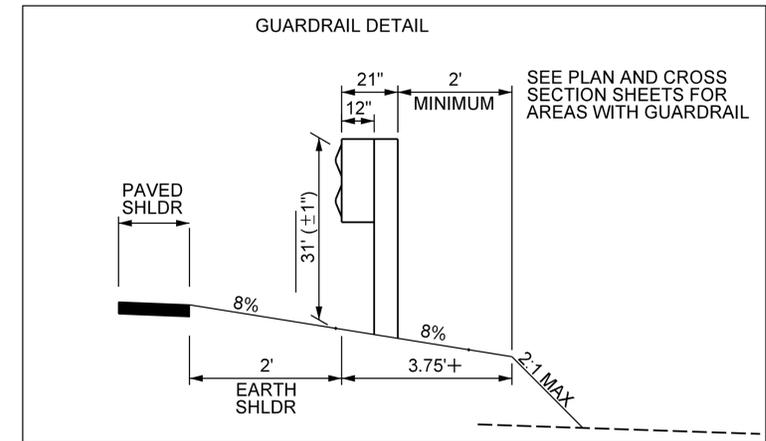

+ ADD 3.75' WHERE GUARDRAIL IS USED  
+ ADD 6.25' WHERE END TREATMENTS ARE USED

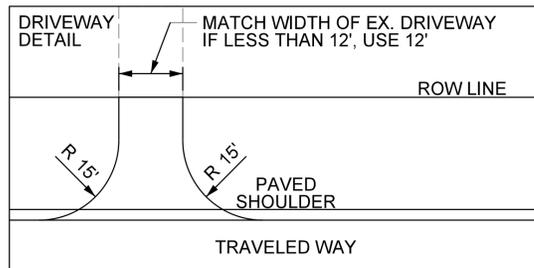

FUNCTIONAL CLASS:	RITTER RD (S-41)		
	MPH	FROM STA.	TO STA.
RITTER RD (S-41) RURAL -- MAJOR COLLECTOR	55		

PRELIMINARY PLANS  
NOT FOR CONSTRUCTION

4			
3			
2			
1			
REV. NO.	BY	DATE	DESCRIPTION OF REVISION
DESIGNED BY:		DATE	
DRAWN BY:		DATE	
CHECKED BY:		DATE	

SOUTH CAROLINA DEPARTMENT OF TRANSPORTATION  
S-41  
S-41 OVER ASHEPOO RIVER  
TYPICAL SECTIONS  
SHEET # \_\_\_\_\_ SCALE: N.T.S.

pw://mb-us-pw.bentley.com/mb-us-pw-07/Projects/205265\_CLRB Packages/23\_S-41 over Ashepoos River\_Collection/23/Design/01-MBI/Roadways/SHEETS/3\_TYPICAL SECTION\_S-41.dgn  
Victor.GarciaBravo 19-FEB-2026 08:05