


NOTES
 * FILL AND CUT SLOPES VARY, SEE CROSS SECTIONS
 ** ADD 3.75' WHERE GUARDRAIL IS ERECTED.

ROUTE	DESIGN SPEED	ROAD CLASSIFICATION
US 76 (LONG CREEK HWY)	40 mph	RURAL - MINOR ARTERIAL
US 278 (GRAYS HWY)	60 mph	RURAL - MINOR ARTERIAL

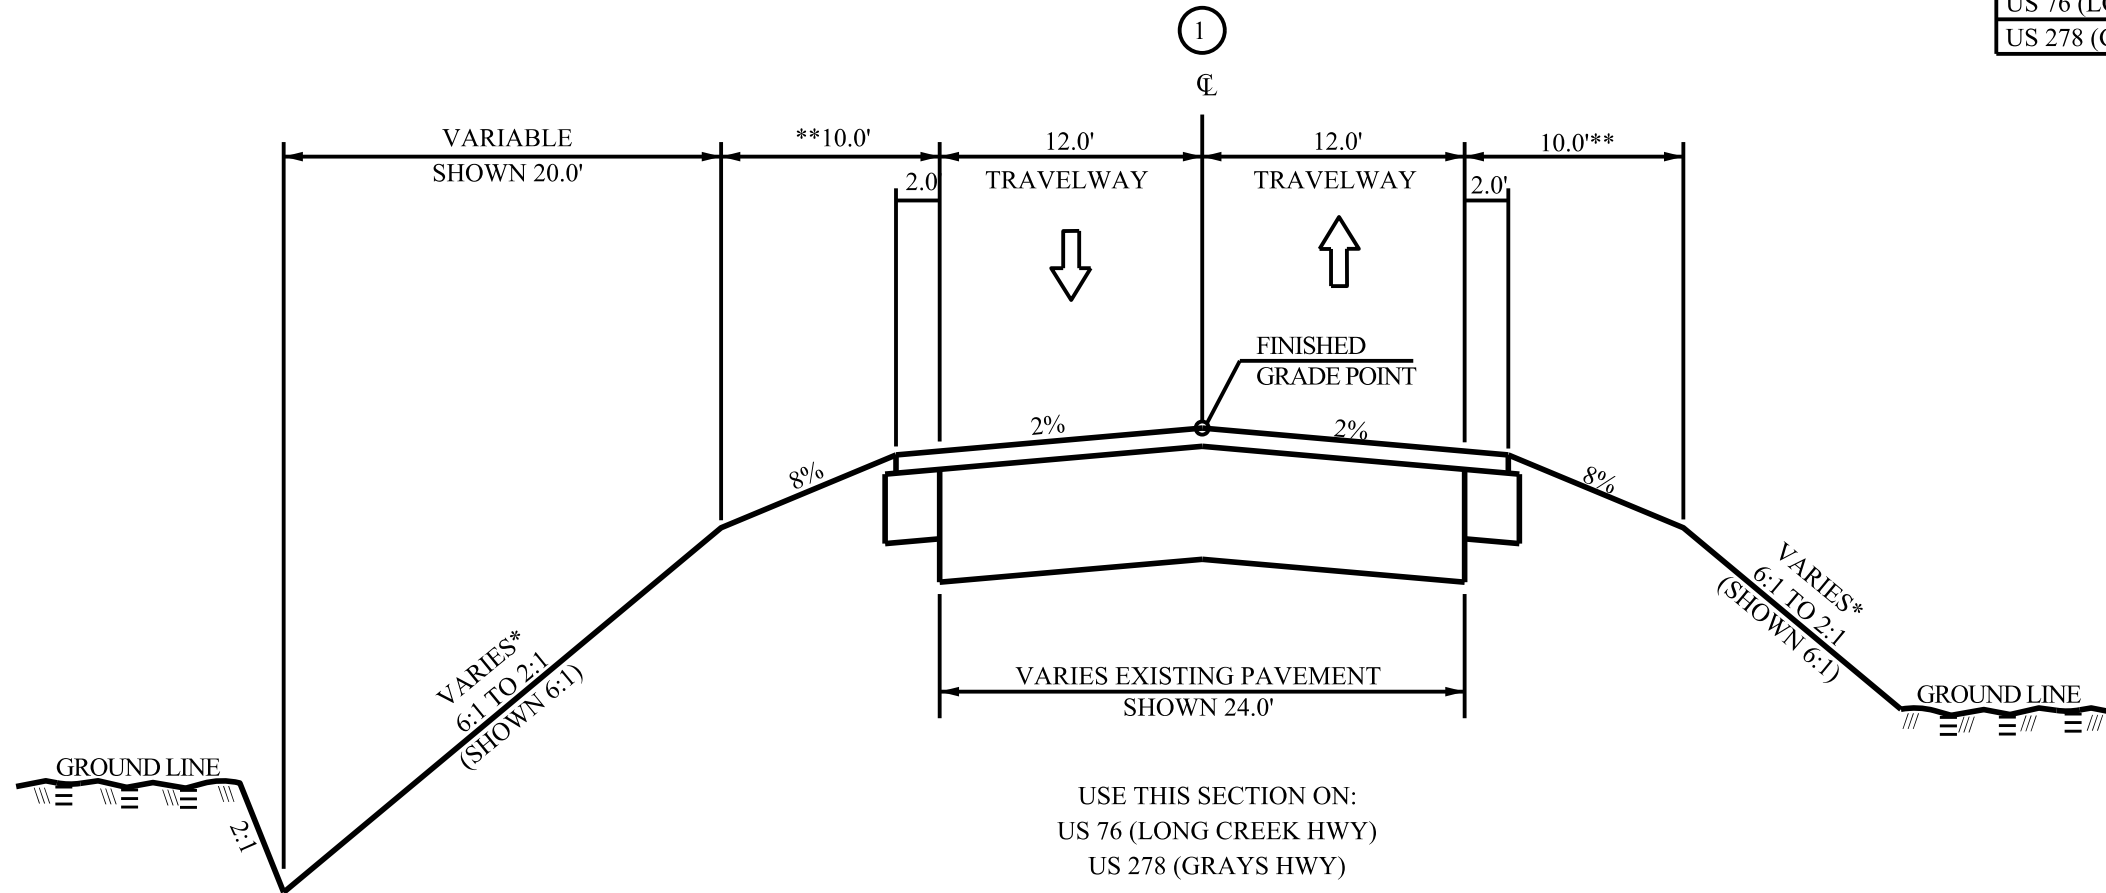

USE THIS SECTION ON:
 US 76 (LONG CREEK HWY)
 US 278 (GRAYS HWY)

PAVEMENT DESIGN
 TO BE DETERMINED