


# PLACE AN ADDITIONAL 3.75' OF UNUSABLE SHOULDER WHERE GUARDRAIL IS BUILT.  
SEE PLAN AND CROSS SECTION SHEETS FOR AREAS WITH GUARDRAIL

TYPICAL SECTION OF IMPROVEMENT

FED. RD. DIV. NO.	STATE	COUNTY	PROJECT ID	ROUTE NO.	SHEET #
3	SC	MARLBORO	P0XXXXX	SC 83	3A

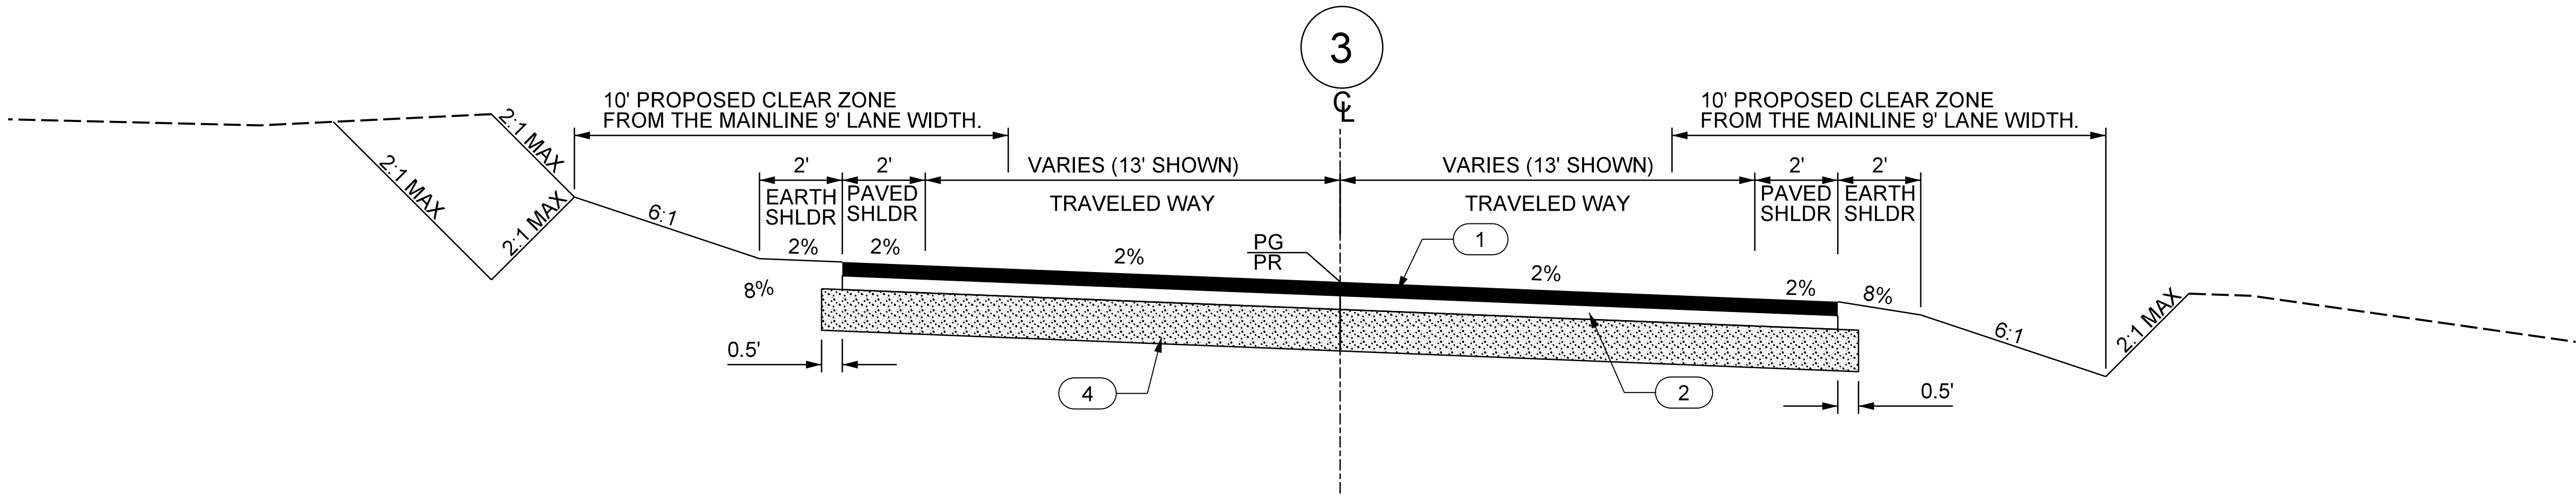

L-882  
STA. 10+11.00 TO STA. 10+55.56

PAVEMENT DESIGN

LEGEND

- 1
- 2
- 3
- 4
- 5

PAVEMENT DESIGN TO BE DETERMINED

FUNCTIONAL CLASS:  BLUFF CEMETERY RD (L-882) RURAL -- LOCAL GROUP 2	BLUFF CEMETERY RD (L-882)		
	MPH	FROM STA.	TO STA.
	NA	10+11.00	10+55.56
	LANDING AREA		

PRELIMINARY PLANS  
NOT FOR CONSTRUCTION

4			
3			
2			
1			
REV. NO.	BY	DATE	DESCRIPTION OF REVISION
DESIGNED BY:		DATE	
DRAWN BY:		DATE	
CHECKED BY:		DATE	



SOUTH CAROLINA DEPARTMENT OF TRANSPORTATION SC 83	
SC 83 OVER LITTLE PEEDEE	
TYPICAL SECTIONS	
SHEET #	3A
SCALE: 1"=50'	