


\*THIS SLOPE MAY VARY.  
SEE CROSS SECTIONS FOR DETAILS



| FED. RD.<br>DIV. NO. | STATE | COUNTY | PROJECT ID | ROUTE<br>NO. | SHEET<br># |
|----------------------|-------|--------|------------|--------------|------------|
| 3                    | SC    | DILLON | P0XXXX     | S-58         | 3          |

TYPICAL SECTION OF IMPROVEMENT

# PLACE AN ADDITIONAL 3.75' OF UNUSABLE SHOULDER WHERE GUARDRAIL IS BUILT.  
SEE PLAN AND CROSS SECTION SHEETS FOR AREAS WITH GUARDRAIL

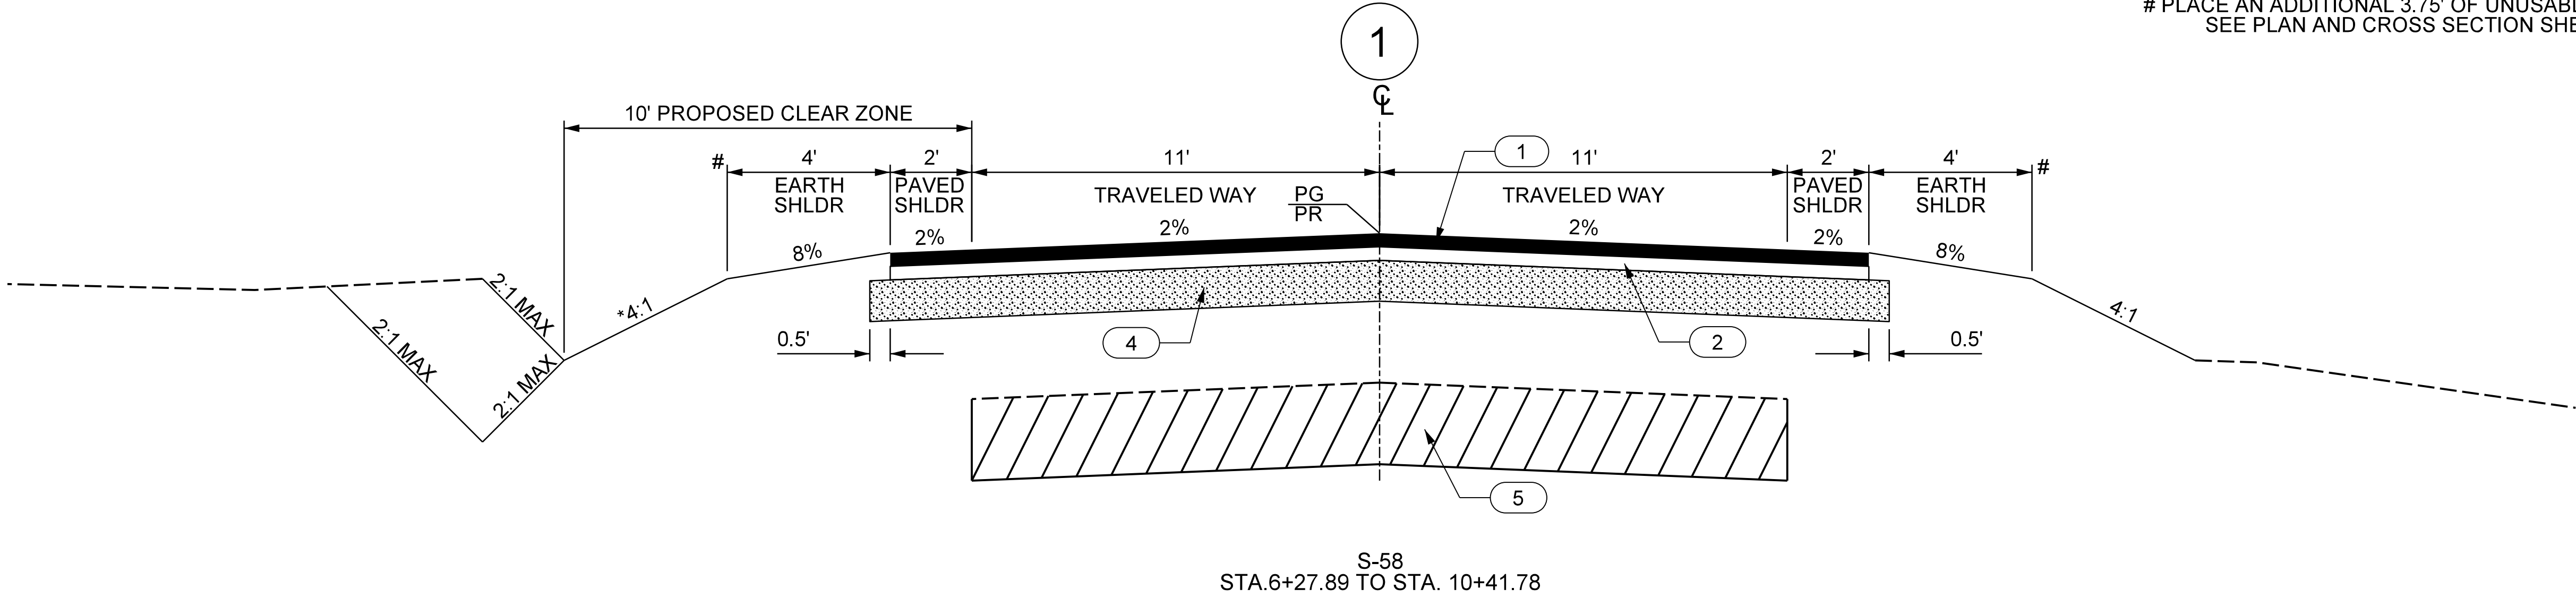

BRIDGE  
STA. 7+98.00 TO STA. 9+48.00

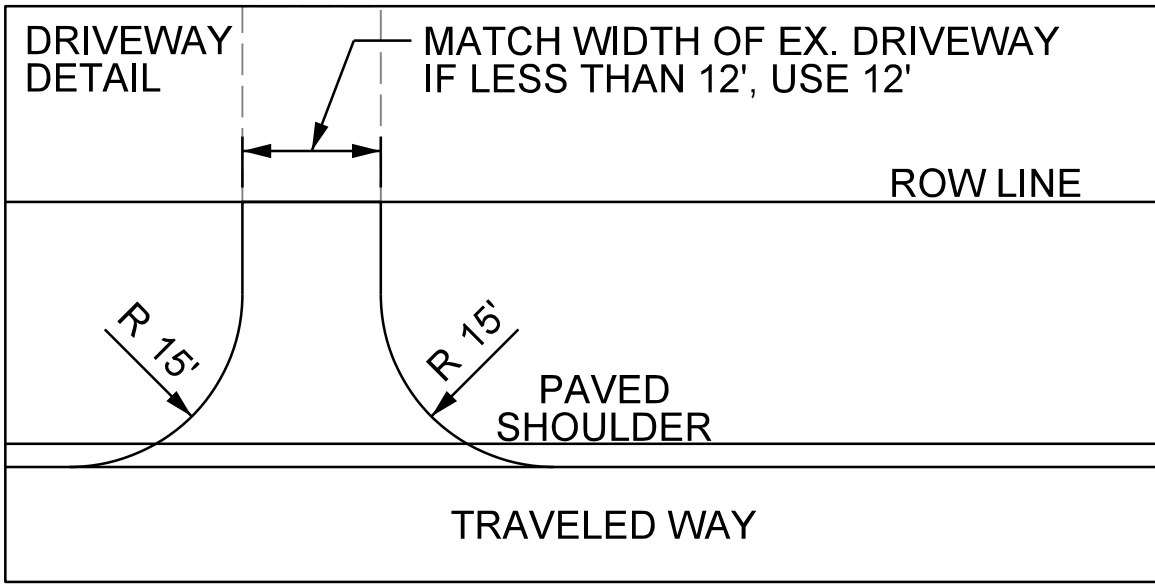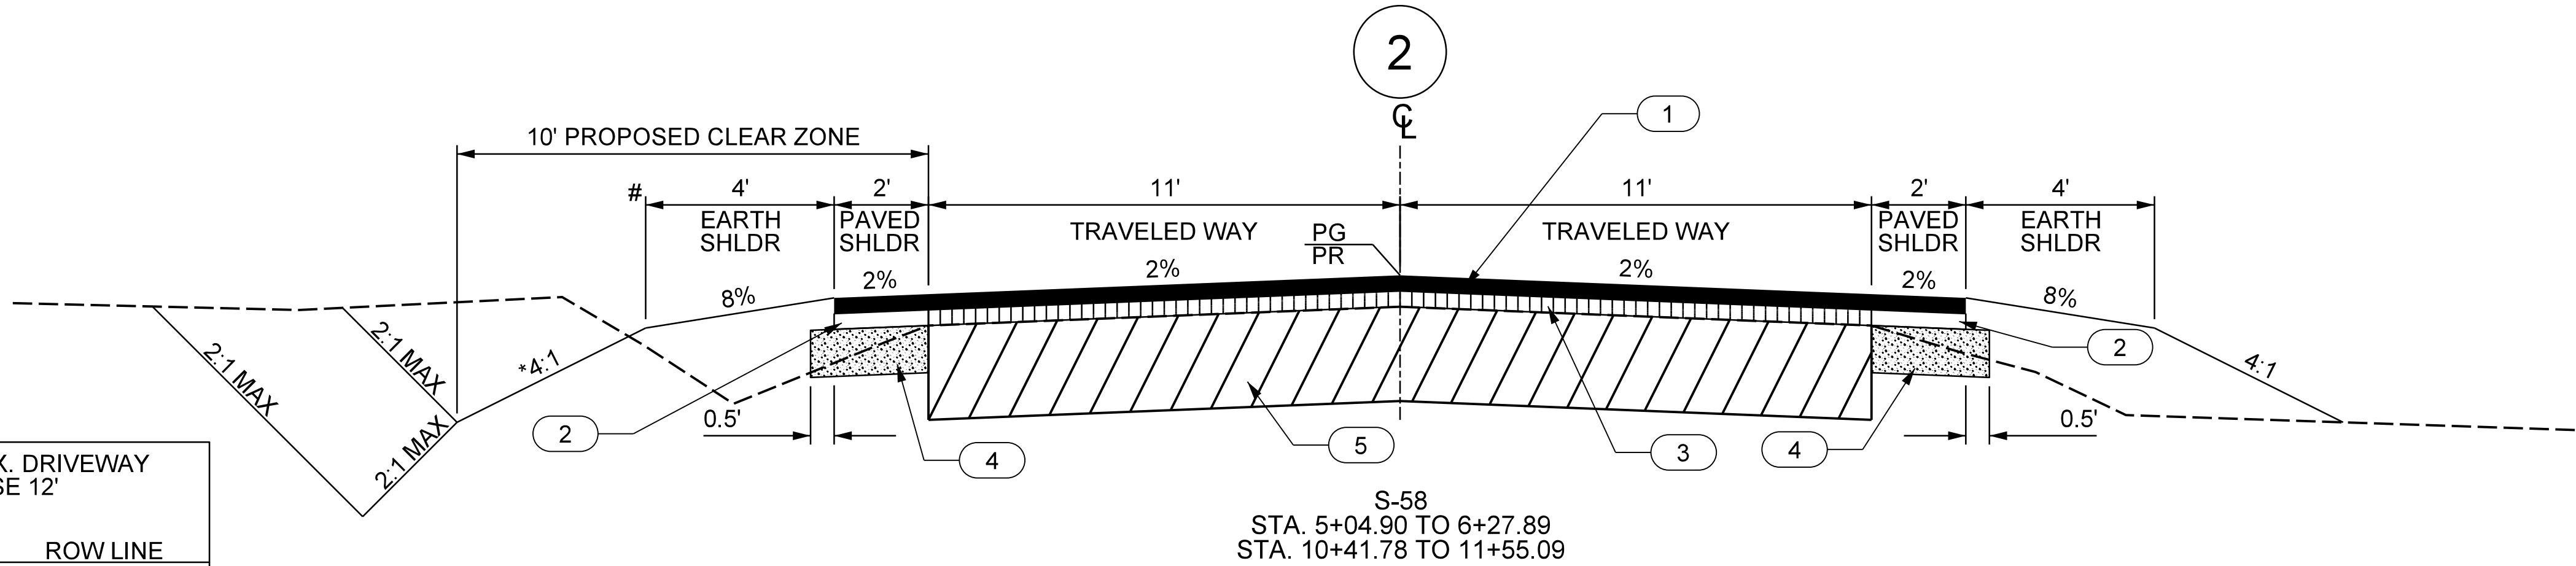

| LEGEND |                                  |
|--------|----------------------------------|
| 1      | PAVEMENT DESIGN TO BE DETERMINED |
| 2      |                                  |
| 3      |                                  |
| 4      |                                  |
| 5      |                                  |

PAVEMENT DESIGN

| FUNCTIONAL CLASS:                               | GADDYS MILL RD (S-58) |           |          |
|-------------------------------------------------|-----------------------|-----------|----------|
|                                                 | MPH                   | FROM STA. | TO STA.  |
|                                                 | 35                    | 5+04.90   | 11+55.09 |
|                                                 |                       |           |          |
|                                                 |                       |           |          |
| GADDYS MILL RD (S-58)<br>RURAL -- LOCAL GROUP 4 |                       |           |          |

SOUTH CAROLINA DEPARTMENT OF TRANSPORTATION  
S-58

S-58 OVER BEAVERDAM CREEK

TYPICAL SECTIONS

PRELIMINARY PLANS  
NOT FOR CONSTRUCTION

| 4                  |    |            |                         |
|--------------------|----|------------|-------------------------|
| 3                  |    |            |                         |
| 2                  |    |            |                         |
| 1                  |    |            |                         |
| REV. NO.           | BY | DATE       | DESCRIPTION OF REVISION |
| DESIGNED BY: _____ |    | DATE _____ |                         |
| DRAWN BY: _____    |    | DATE _____ |                         |
| CHECKED BY: _____  |    | DATE _____ |                         |



SHEET # 3

SCALE: 1"=50'

R:\Design\Design\_Build\BID Prep Pkg 27\S-58 over Beaverdam Creek\SHEETS\3\_TYPICAL SECTION\_S-58.dgn  
Casey McGrawdy 30-APR-2025 12:41