


NOTES  
\* FILL AND CUT SLOPES VARY, SEE CROSS SECTIONS  
  
\*\* ADD 3.75' WHERE GUARDRAIL IS ERECTED.

ROUTE	DESIGN SPEED	ROAD CLASSIFICATION
S-2-105 (OLD VAUCLUSE RD)	50mph	RURAL - MAJOR COLLECTOR

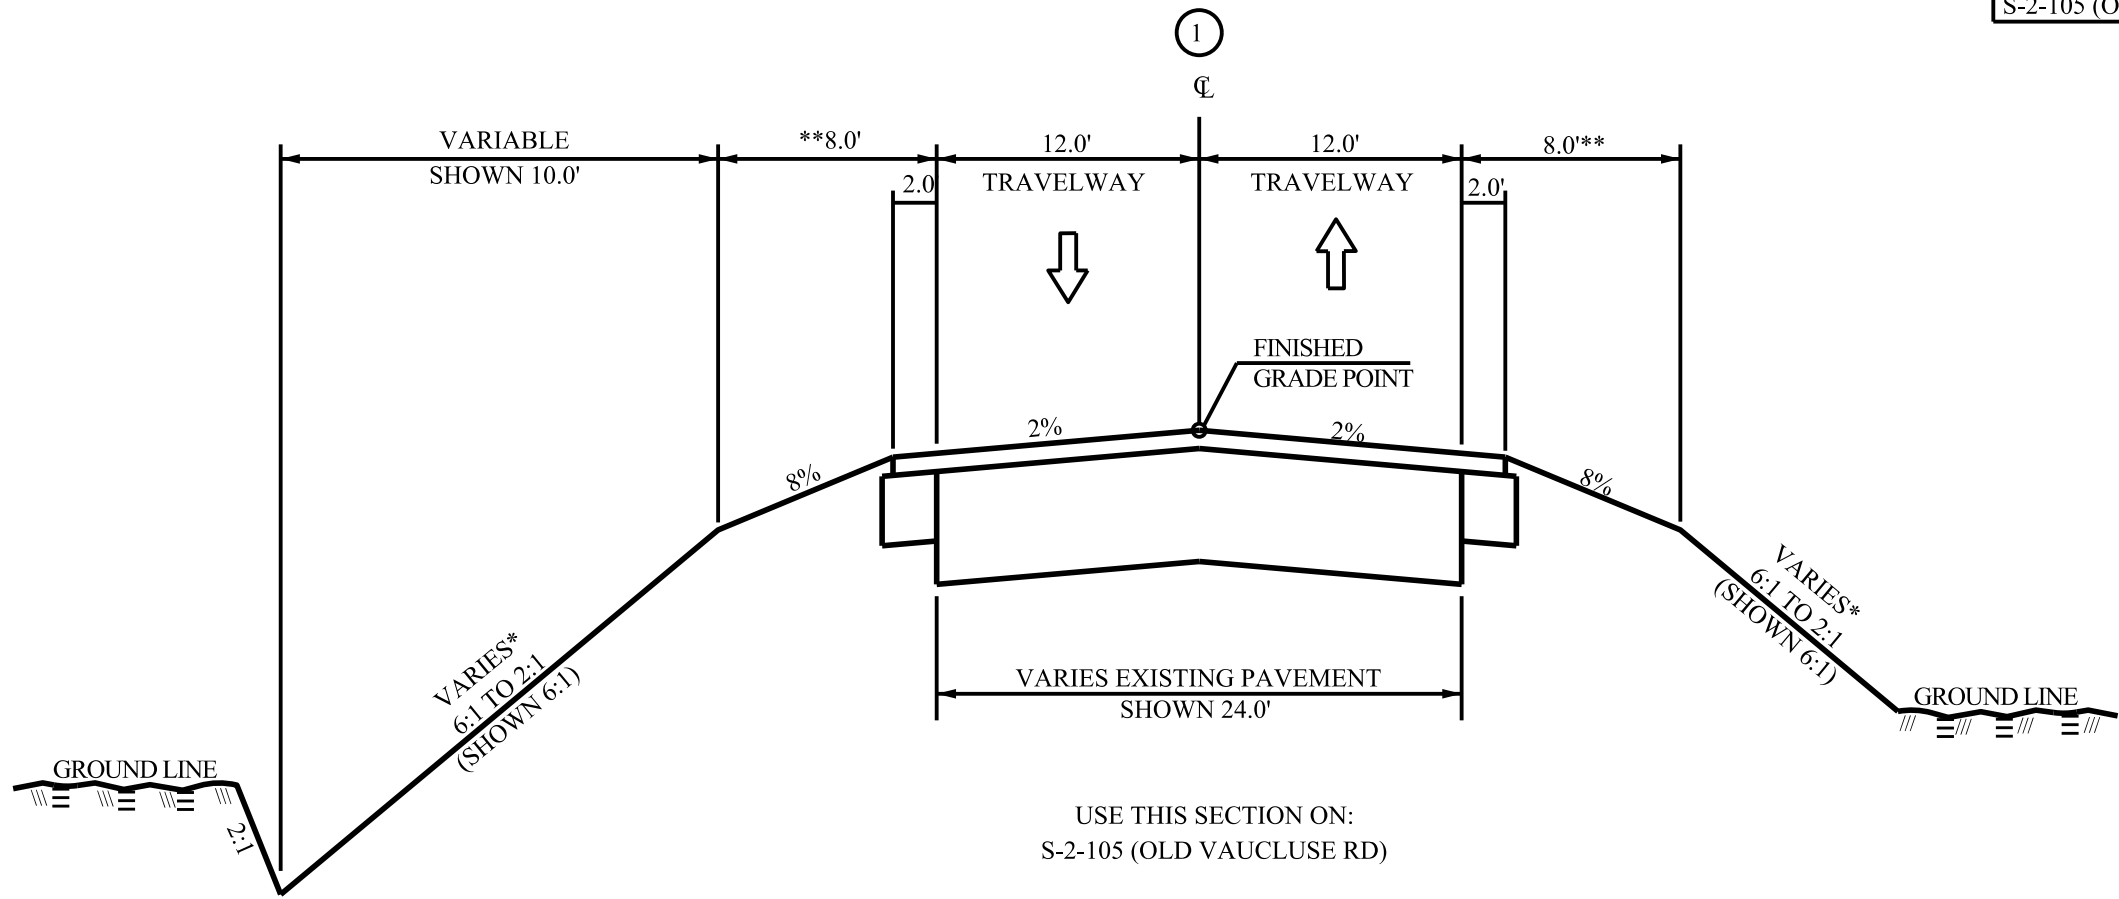

PAVEMENT DESIGN  
TO BE DETERMINED