


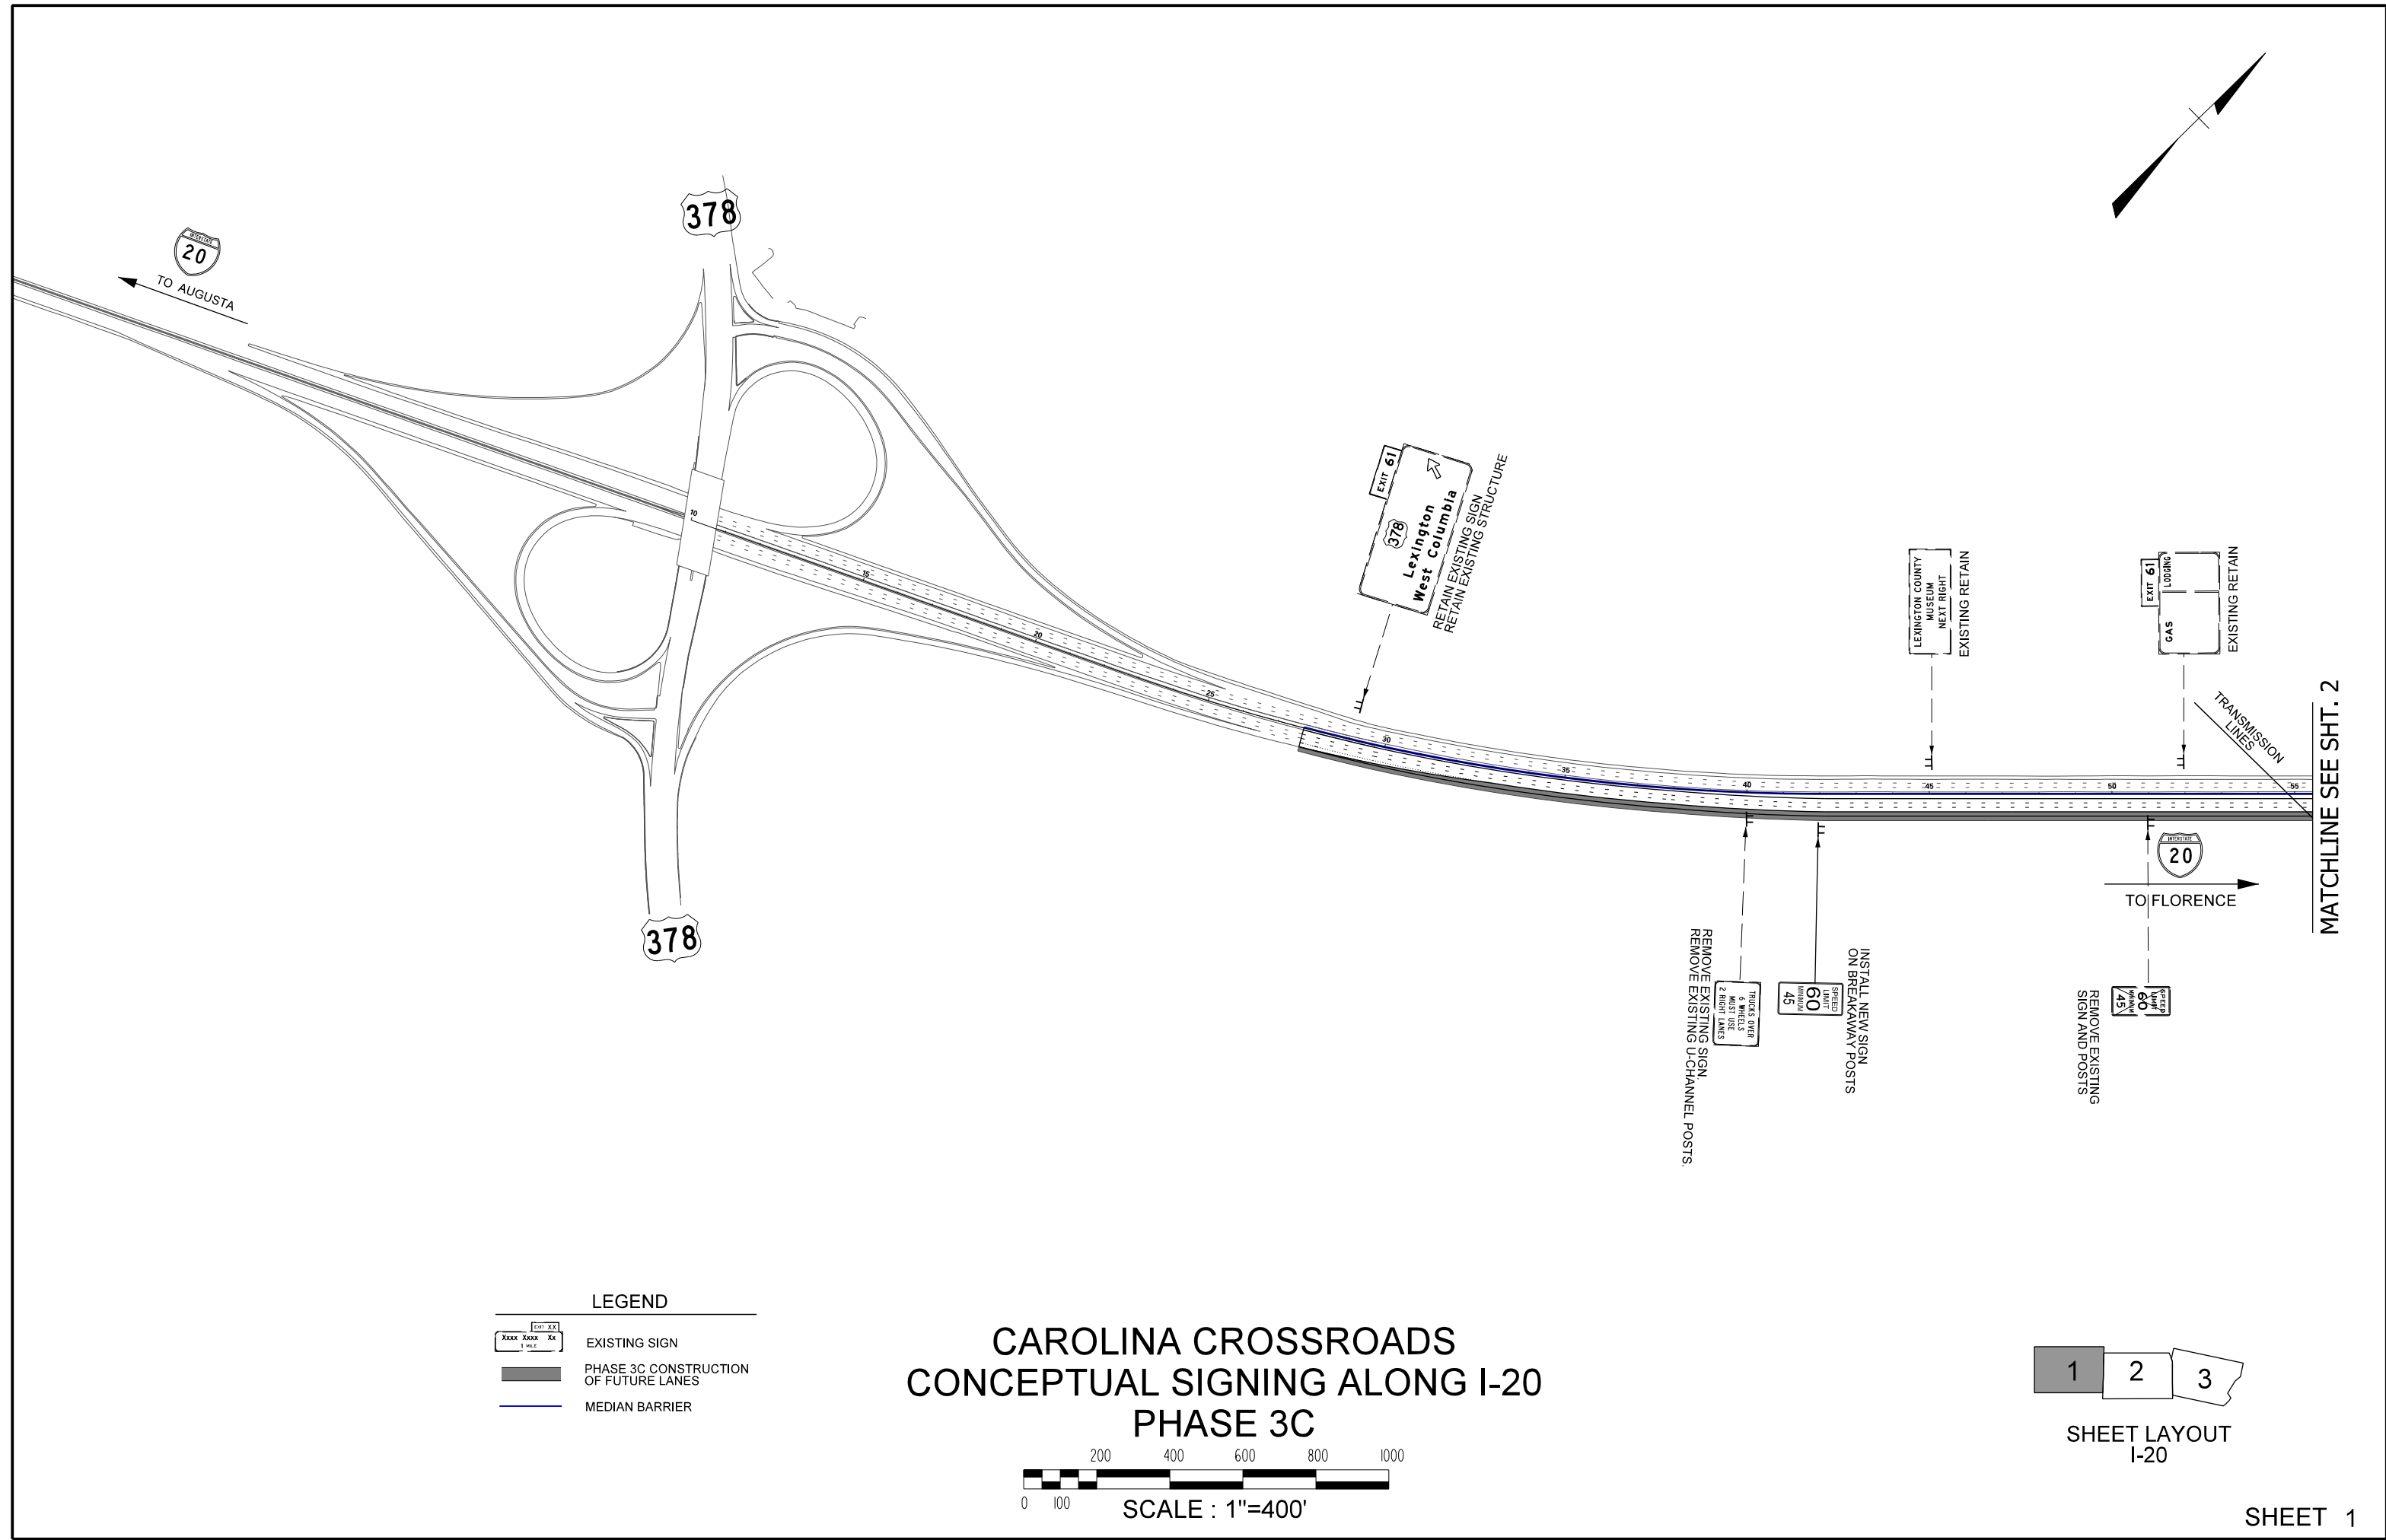


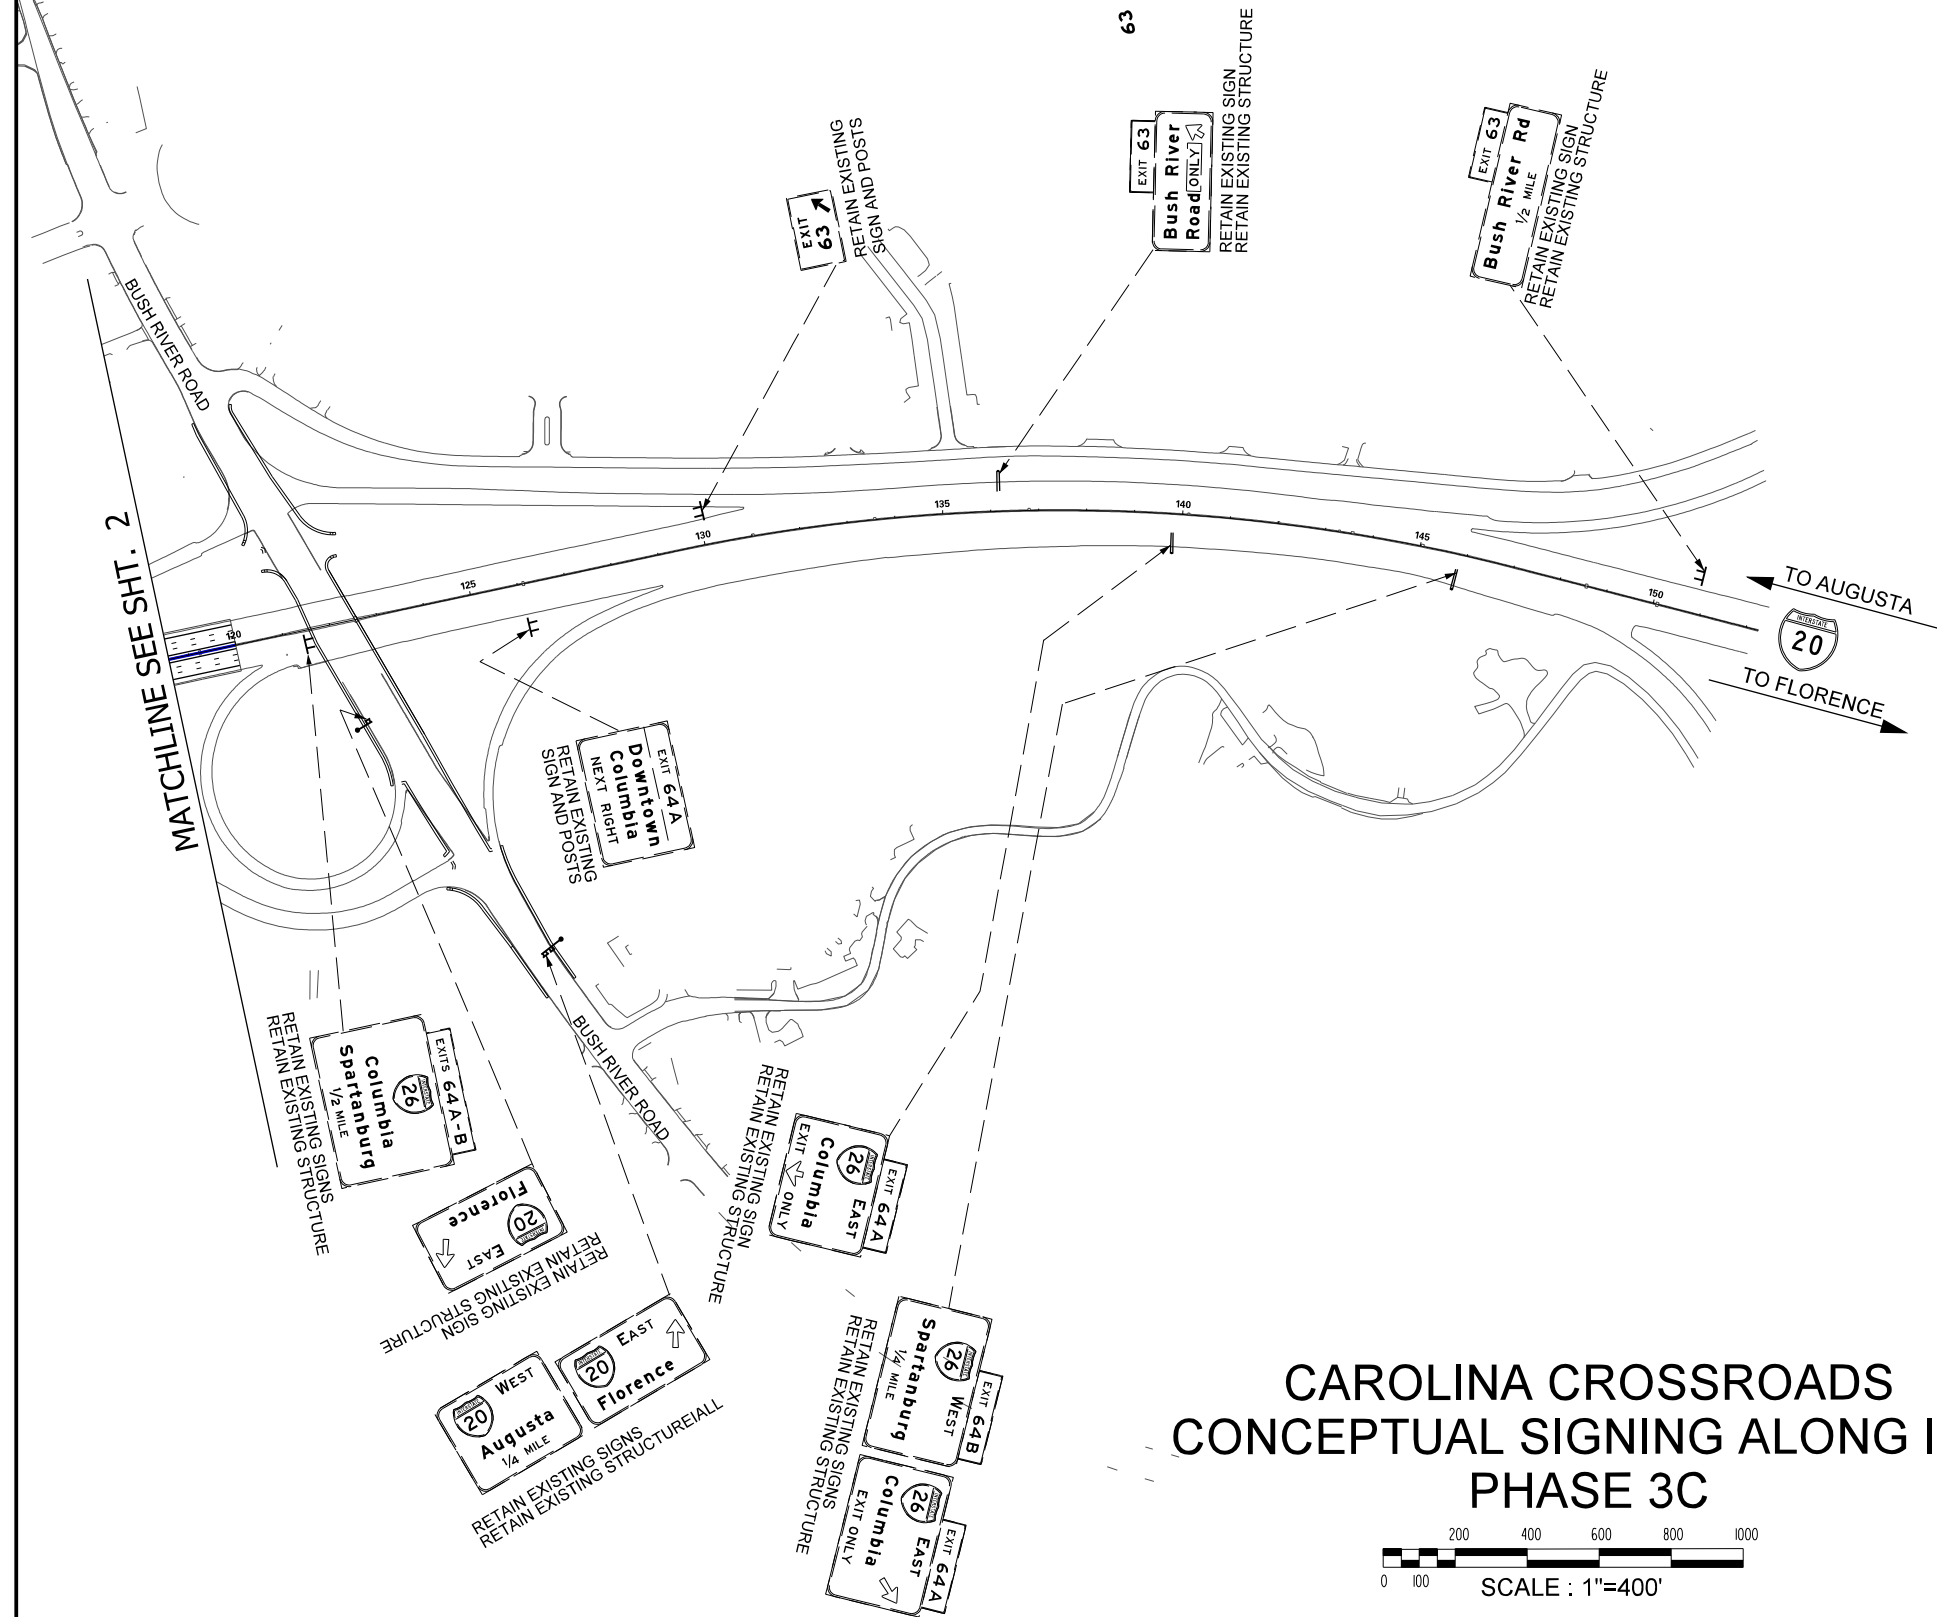

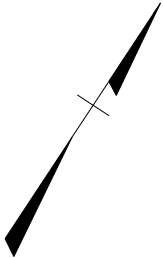

LEGEND	
	EXISTING SIGN
	PHASE 3C CONSTRUCTION OF FUTURE LANES
	MEDIAN BARRIER

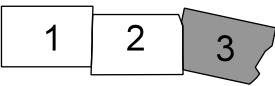

SHEET LAYOUT
I-20