



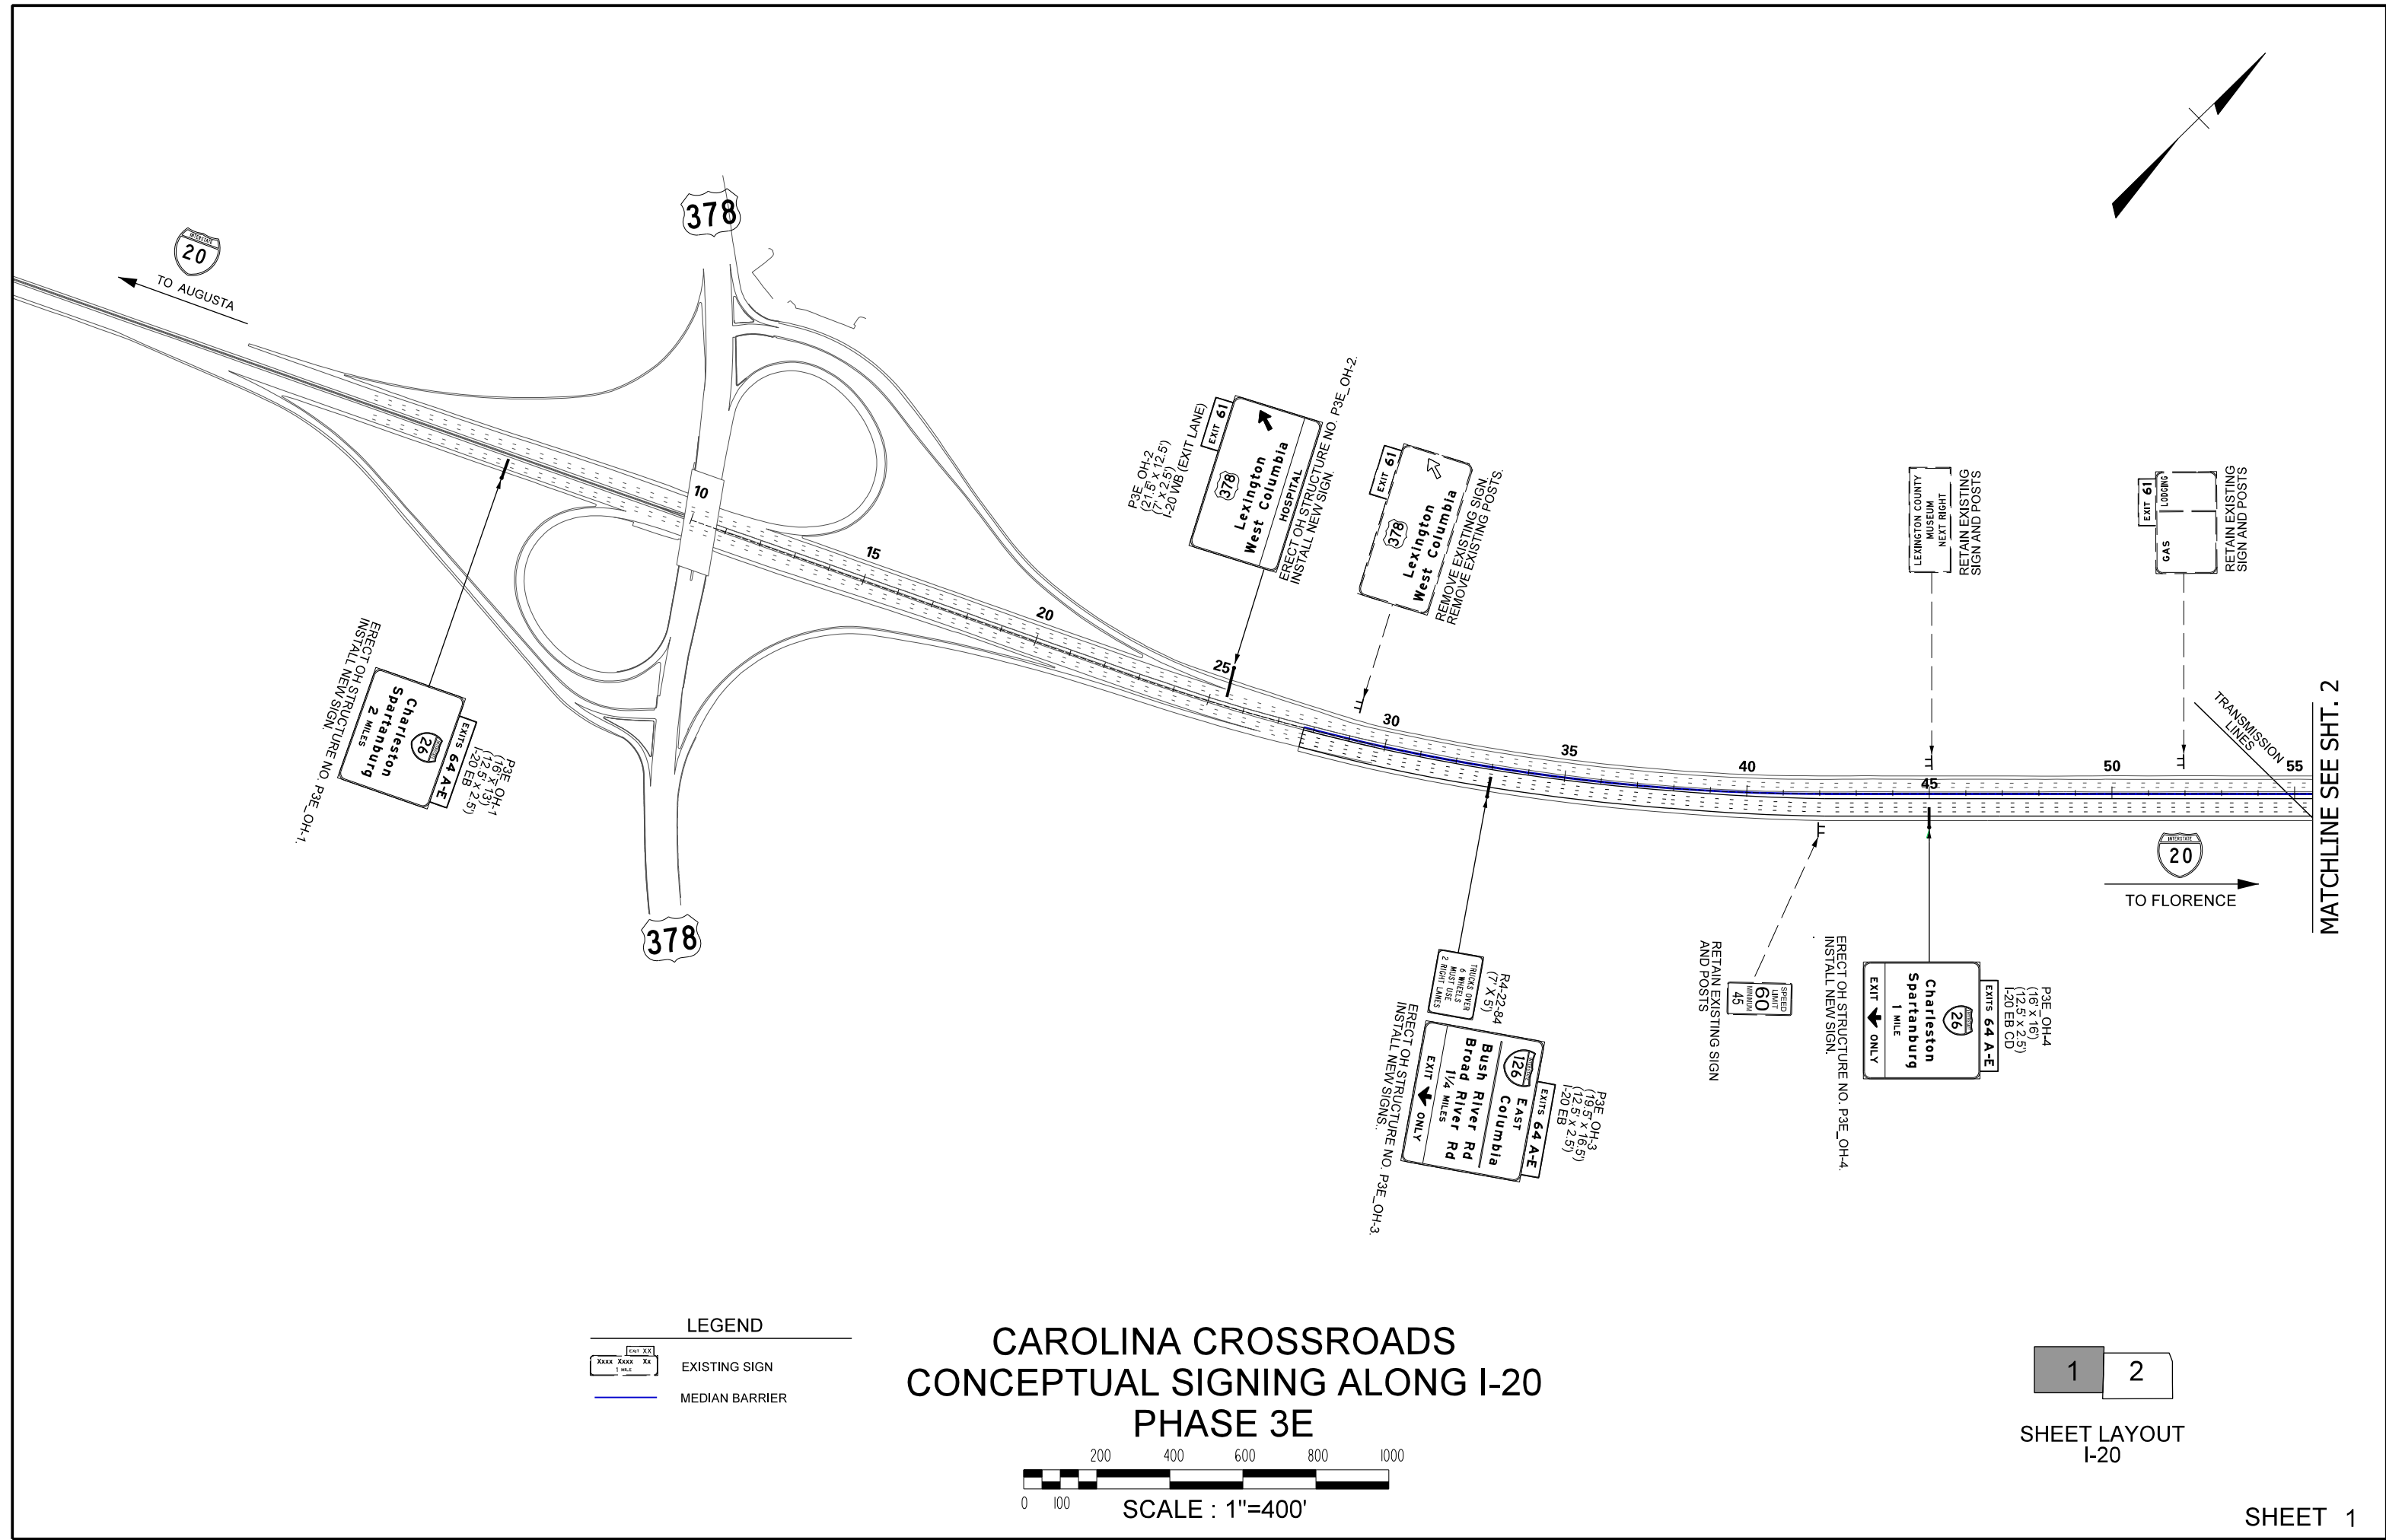

CAROLINA CROSSROADS
CONCEPTUAL SIGNING ALONG I-20
PHASE 3E

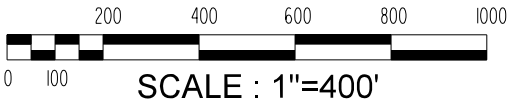

LEGEND


EXISTING SIGN

MEDIAN BARRIER

1 2

SHEET LAYOUT
I-20

MATCHLINE SEE SHT. 1

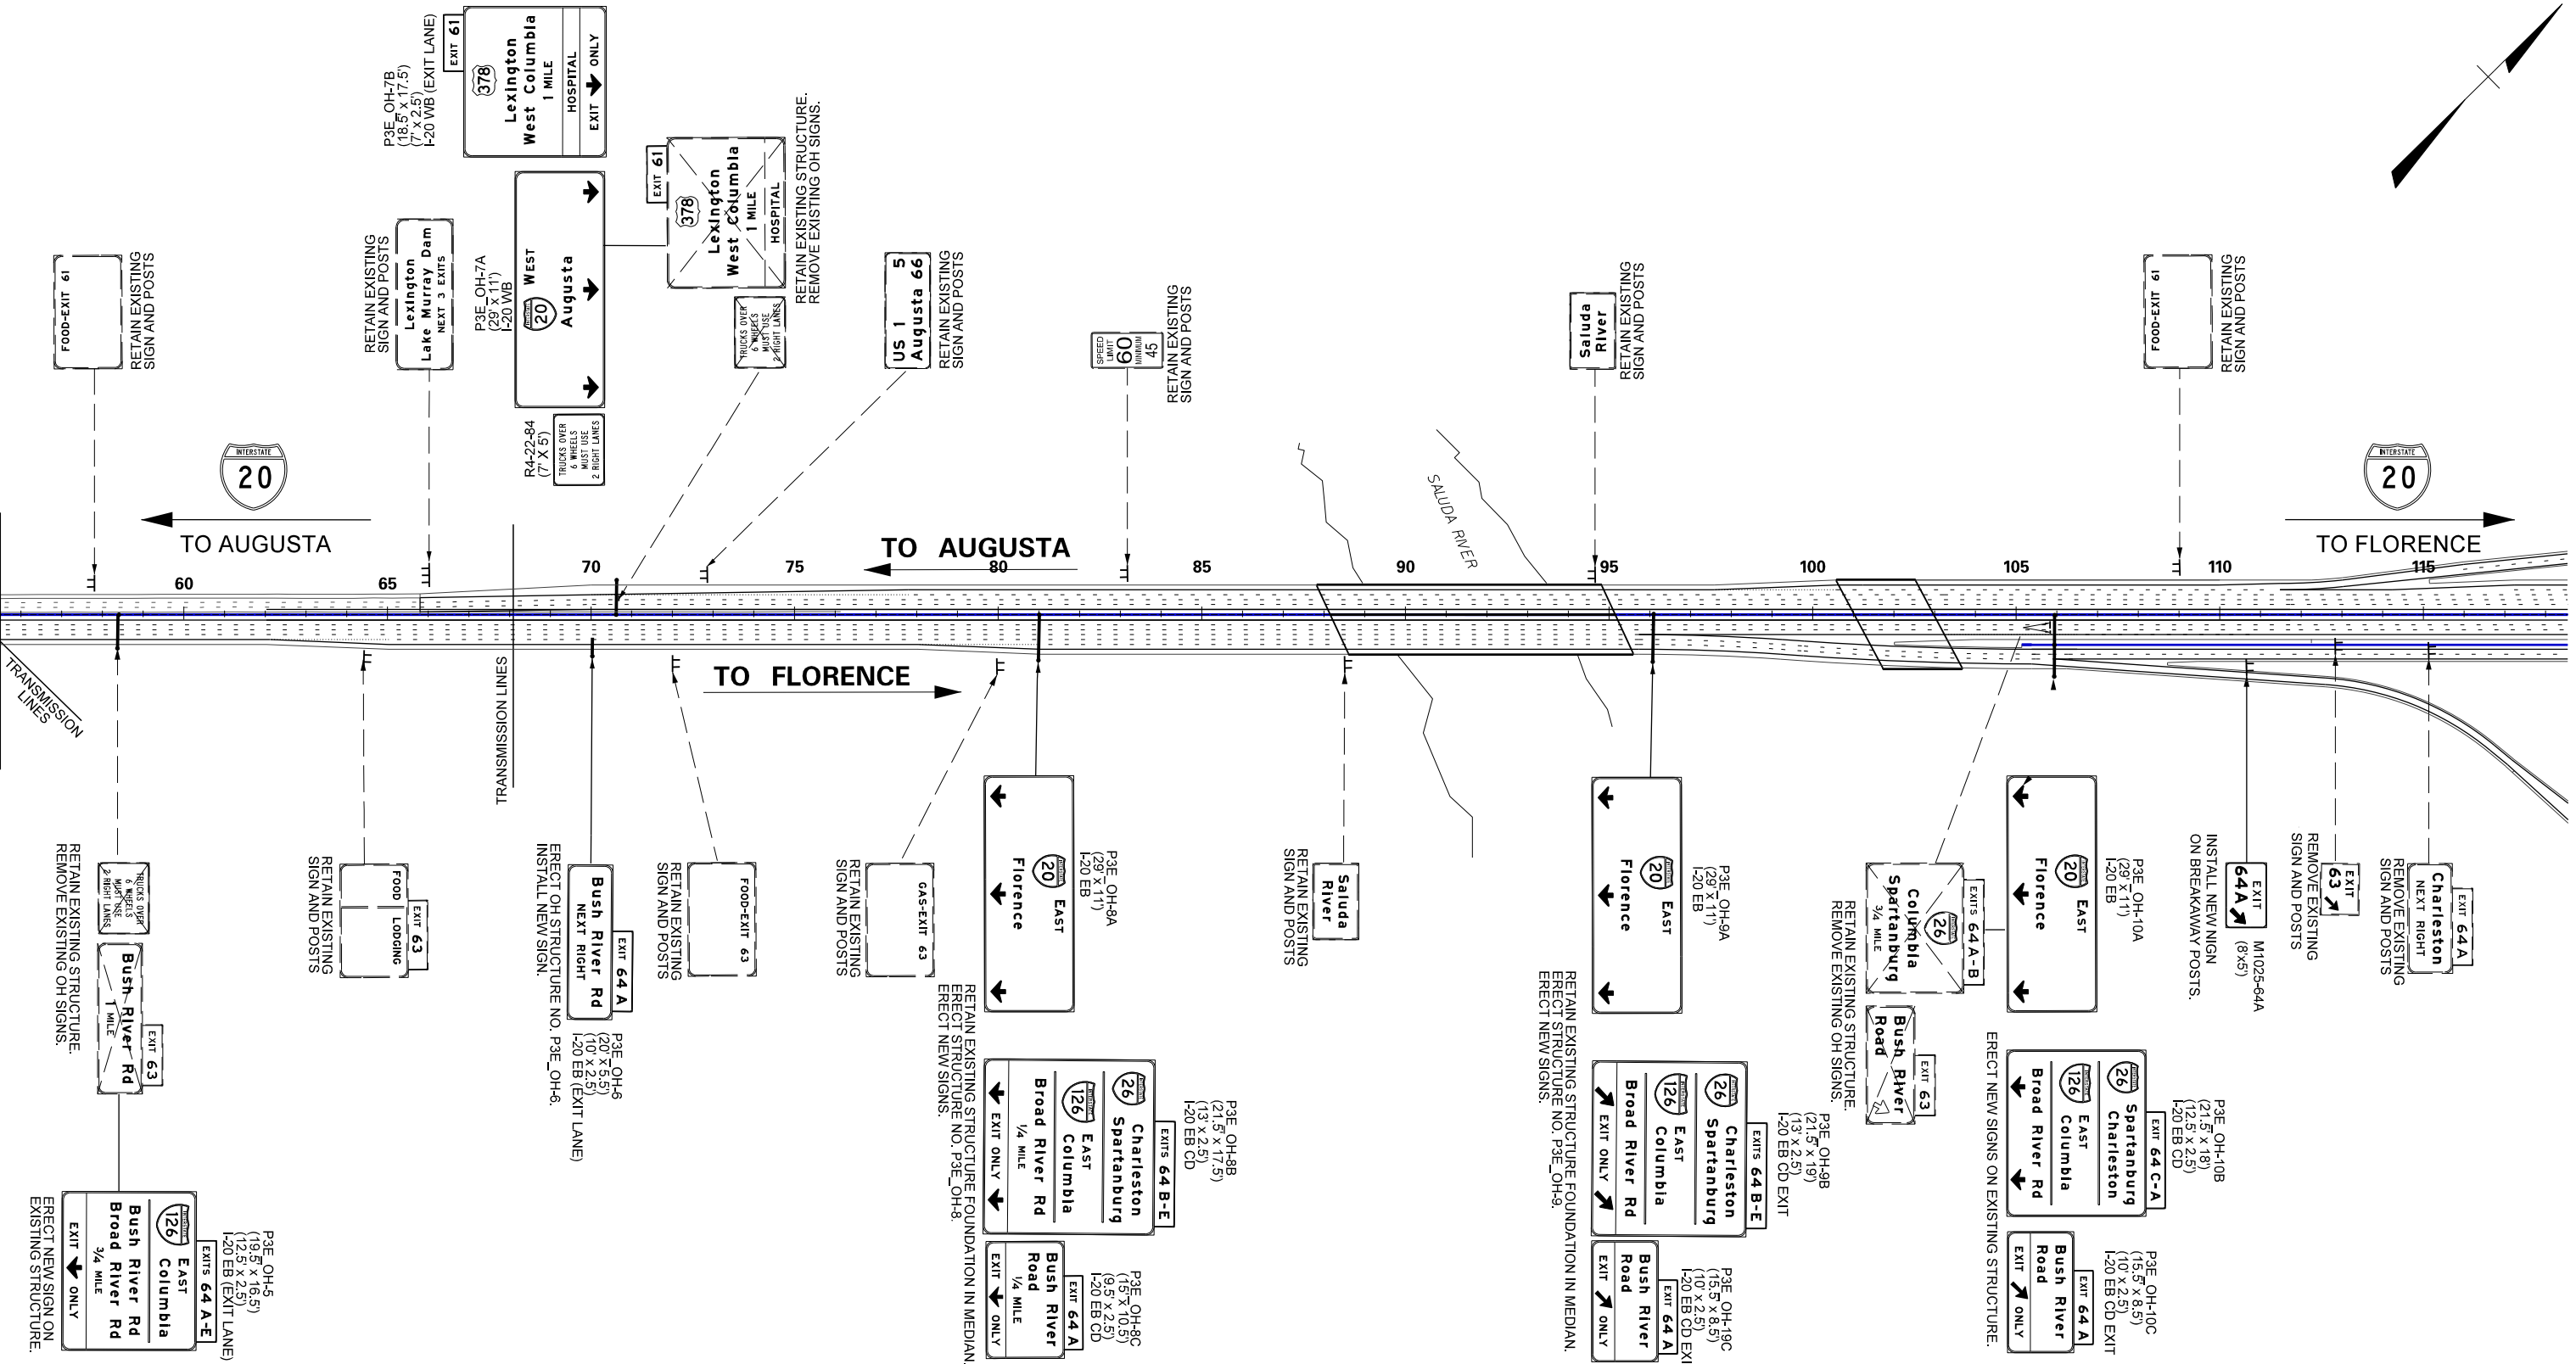

LEGEND

EXISTING SIGN

MEDIAN BARRIER

CAROLINA CROSSROADS CONCEPTUAL SIGNING ALONG I-20 PHASE 3E



1 2

SHEET LAYOUT
I-20