



FINAL PLANS			
FED. RD. DIV. NO.	STATE	COUNTY	PROJECT ID
3	SC	LEWISTON	P027003
ROAD /ROUTE NO.			SHEET NO.
INTERSTATE 20			PM-9



ALL PAVEMENT MARKINGS ON THIS SHEET SHALL BE FUTURE MARKINGS

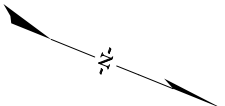

MATCHLINE STA. 440+80.00 SEE SHEET PM-8

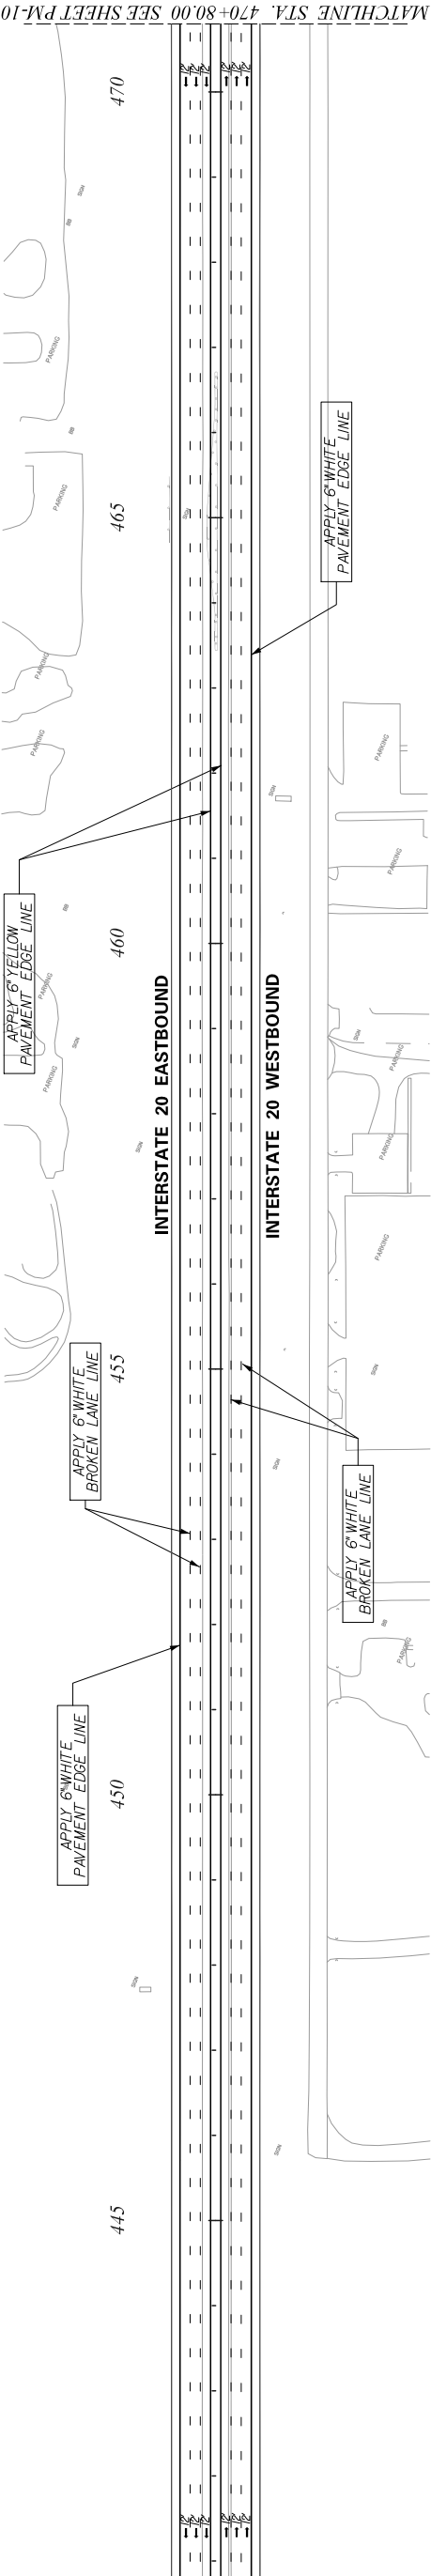

MATCHLINE STA. 470+80.00 SEE SHEET PM-10

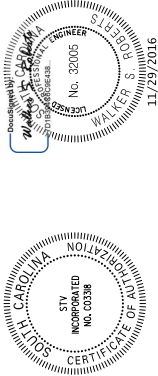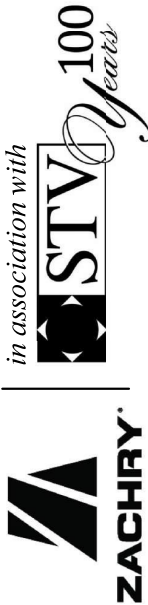

7				
6				
5				
4				
3				
2				
1				
REV. NO.	BY	DATE	DESCRIPTION OF REVISION	

SOUTH CAROLINA DEPARTMENT OF TRANSPORTATION COLUMBIA, SC			
I-20 (MM 49 – MM 60) WIDENING AND REHABILITATION PAVEMENT MARKING PLAN SHEET			
SCALE: 1" = 100'		ROUTE: I-20	DWG. NO.





RFC-RDY-1

RELEASED FOR CONSTRUCTION
NOVEMBER 29, 2016

FINAL PLANS			
FED. RD. DIV. NO.	STATE	COUNTY	PROJECT ID
3	SC	LEWISTON	P027003
ROAD /ROUTE NO.			SHEET NO.
INTERSTATE 20			PM-2

ALL MARKINGS ON CONCRETE PAVEMENT ARE TO BE POLYUREA MARKINGS

ALL MARKINGS ON ASPHALT PAVEMENT ARE TO BE THERMOPLASTIC MARKINGS

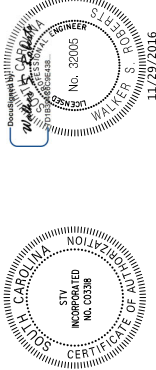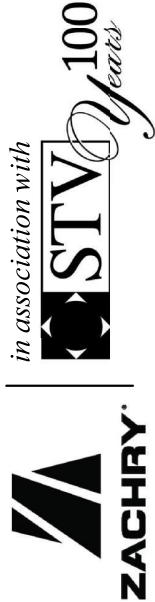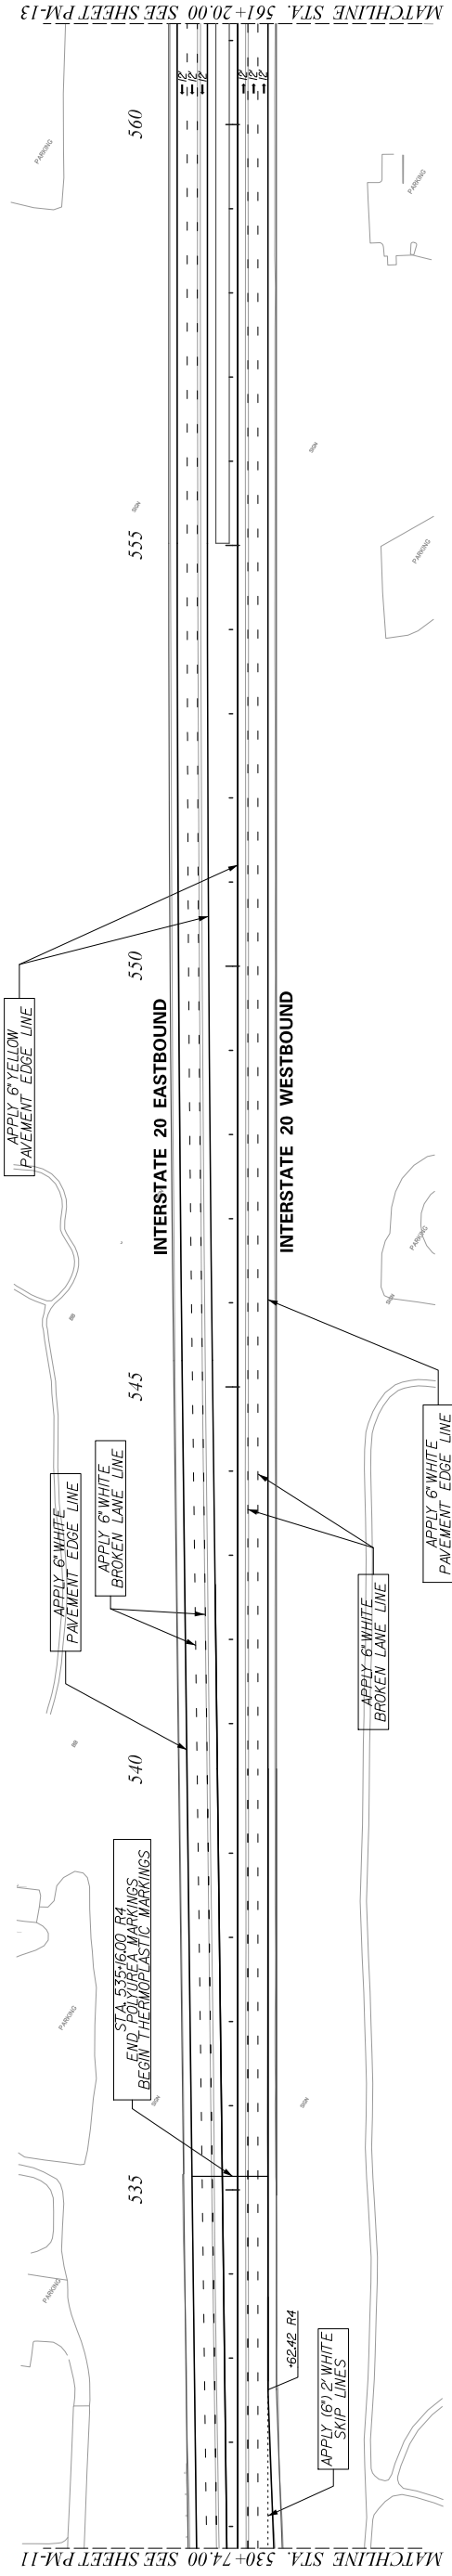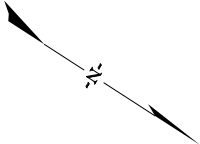

7					
6					
5					
4					
3					
2					
1					
REV. NO.	BY	DATE	DESCRIPTION OF REVISION		

SOUTH CAROLINA DEPARTMENT OF TRANSPORTATION COLUMBIA, SC		
I-20 (MM 49 – MM 60) WIDENING AND REHABILITATION PAVEMENT MARKING PLAN SHEET		
SCALE: 1" = 100'		DWG. NO.
RT. I-20		

RFC-RDY-1

RELEASED FOR CONSTRUCTION
NOVEMBER 29, 2016