


RIGHT-OF-WAY TRACTS  
ACQUIRED BY SCDOT




LEGEND	
	PRES ROW/PROPERTY LINE
	TRACT NUMBER
	ACQUISITION
	ACQUISITION TO BE DETERMINED BY SUCCESSFUL PROPOSER'S SCHEMATIC DESIGN

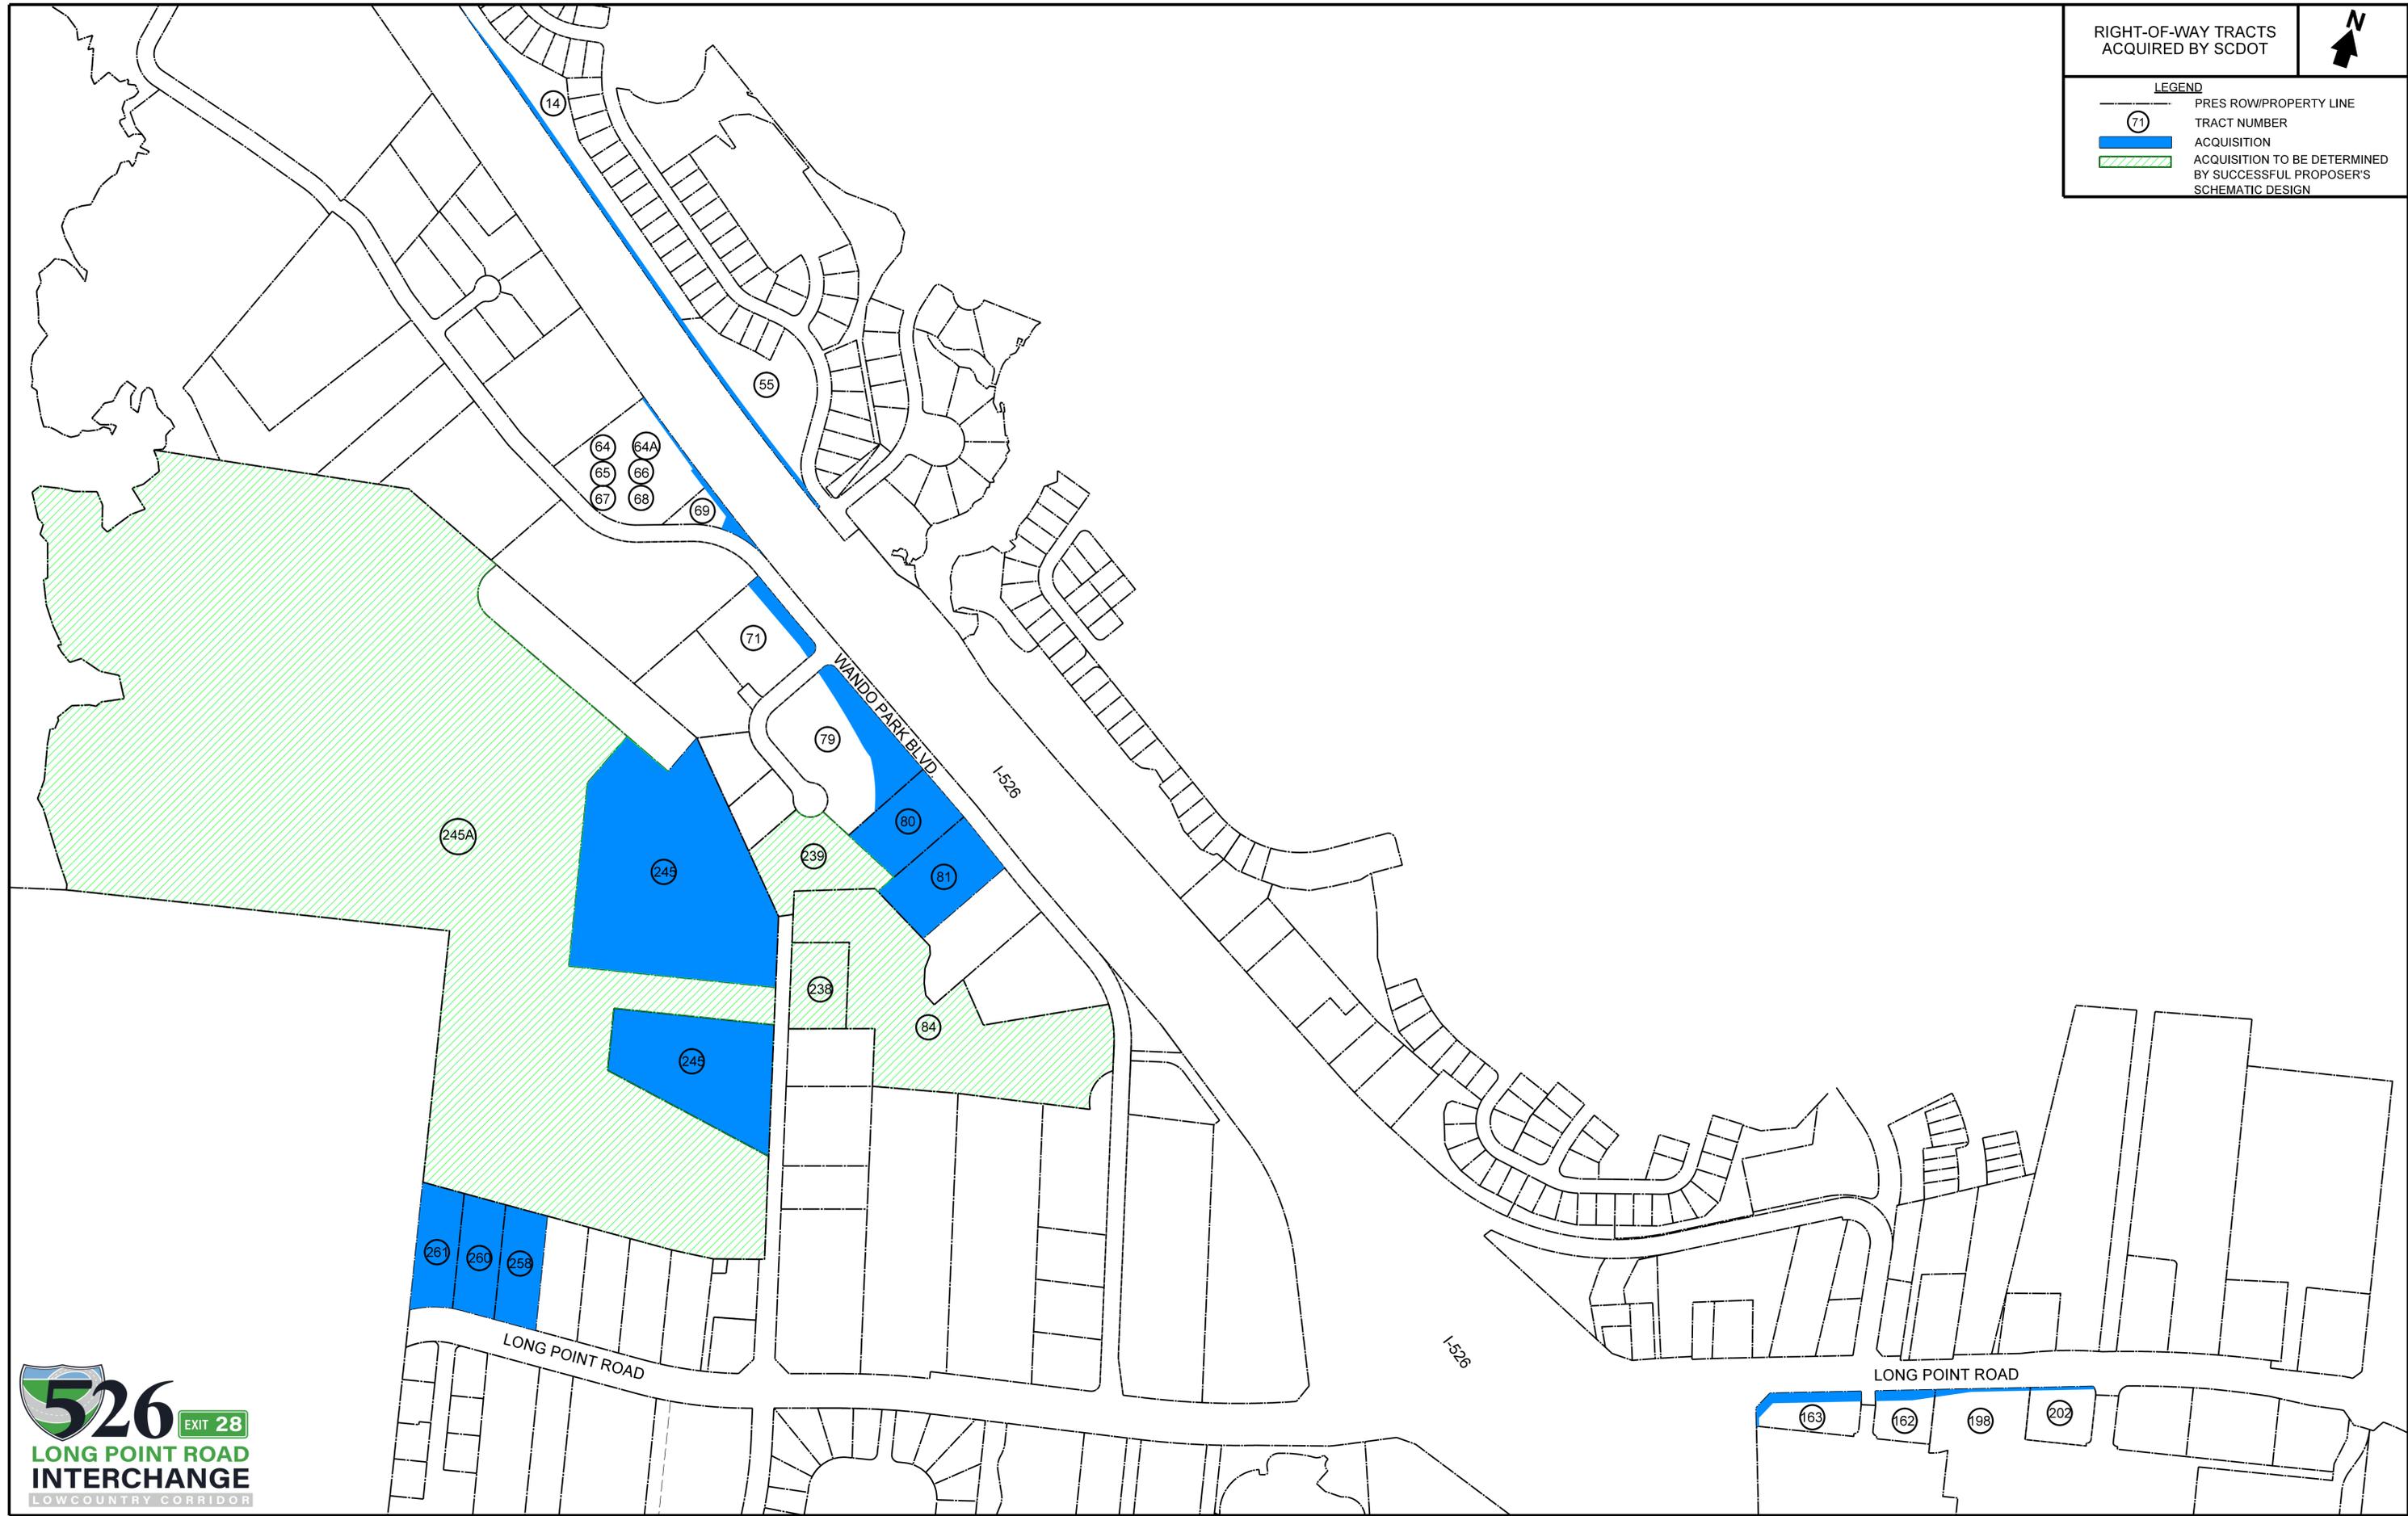

# EXHIBIT "A"

THIS EXHIBIT IS A GRAPHIC REPRESENTATION OF THE "AREA OF ACQUISITION" AND IS IN DIRECT REFERENCE TO ENGINEERING PLANS, A COPY OF WHICH CAN BE OBTAINED FROM SCDOT HEADQUARTERS, 965 PARK STREET, COLUMBIA, SC 29201. ADDITIONALLY, UPON COMPLETION OF CONSTRUCTION, A RECORDABLE RIGHT OF WAY PLAT SHALL BE SUBMITTED TO THE REGISTER OF DEEDS IN COMPLIANCE WITH SCDOT STANDARD DRAWING 809-105-00.

NOTE: NEW RIGHT-OF-WAY IS REFERENCED TO THE I-526 SURVEY CENTERLINE

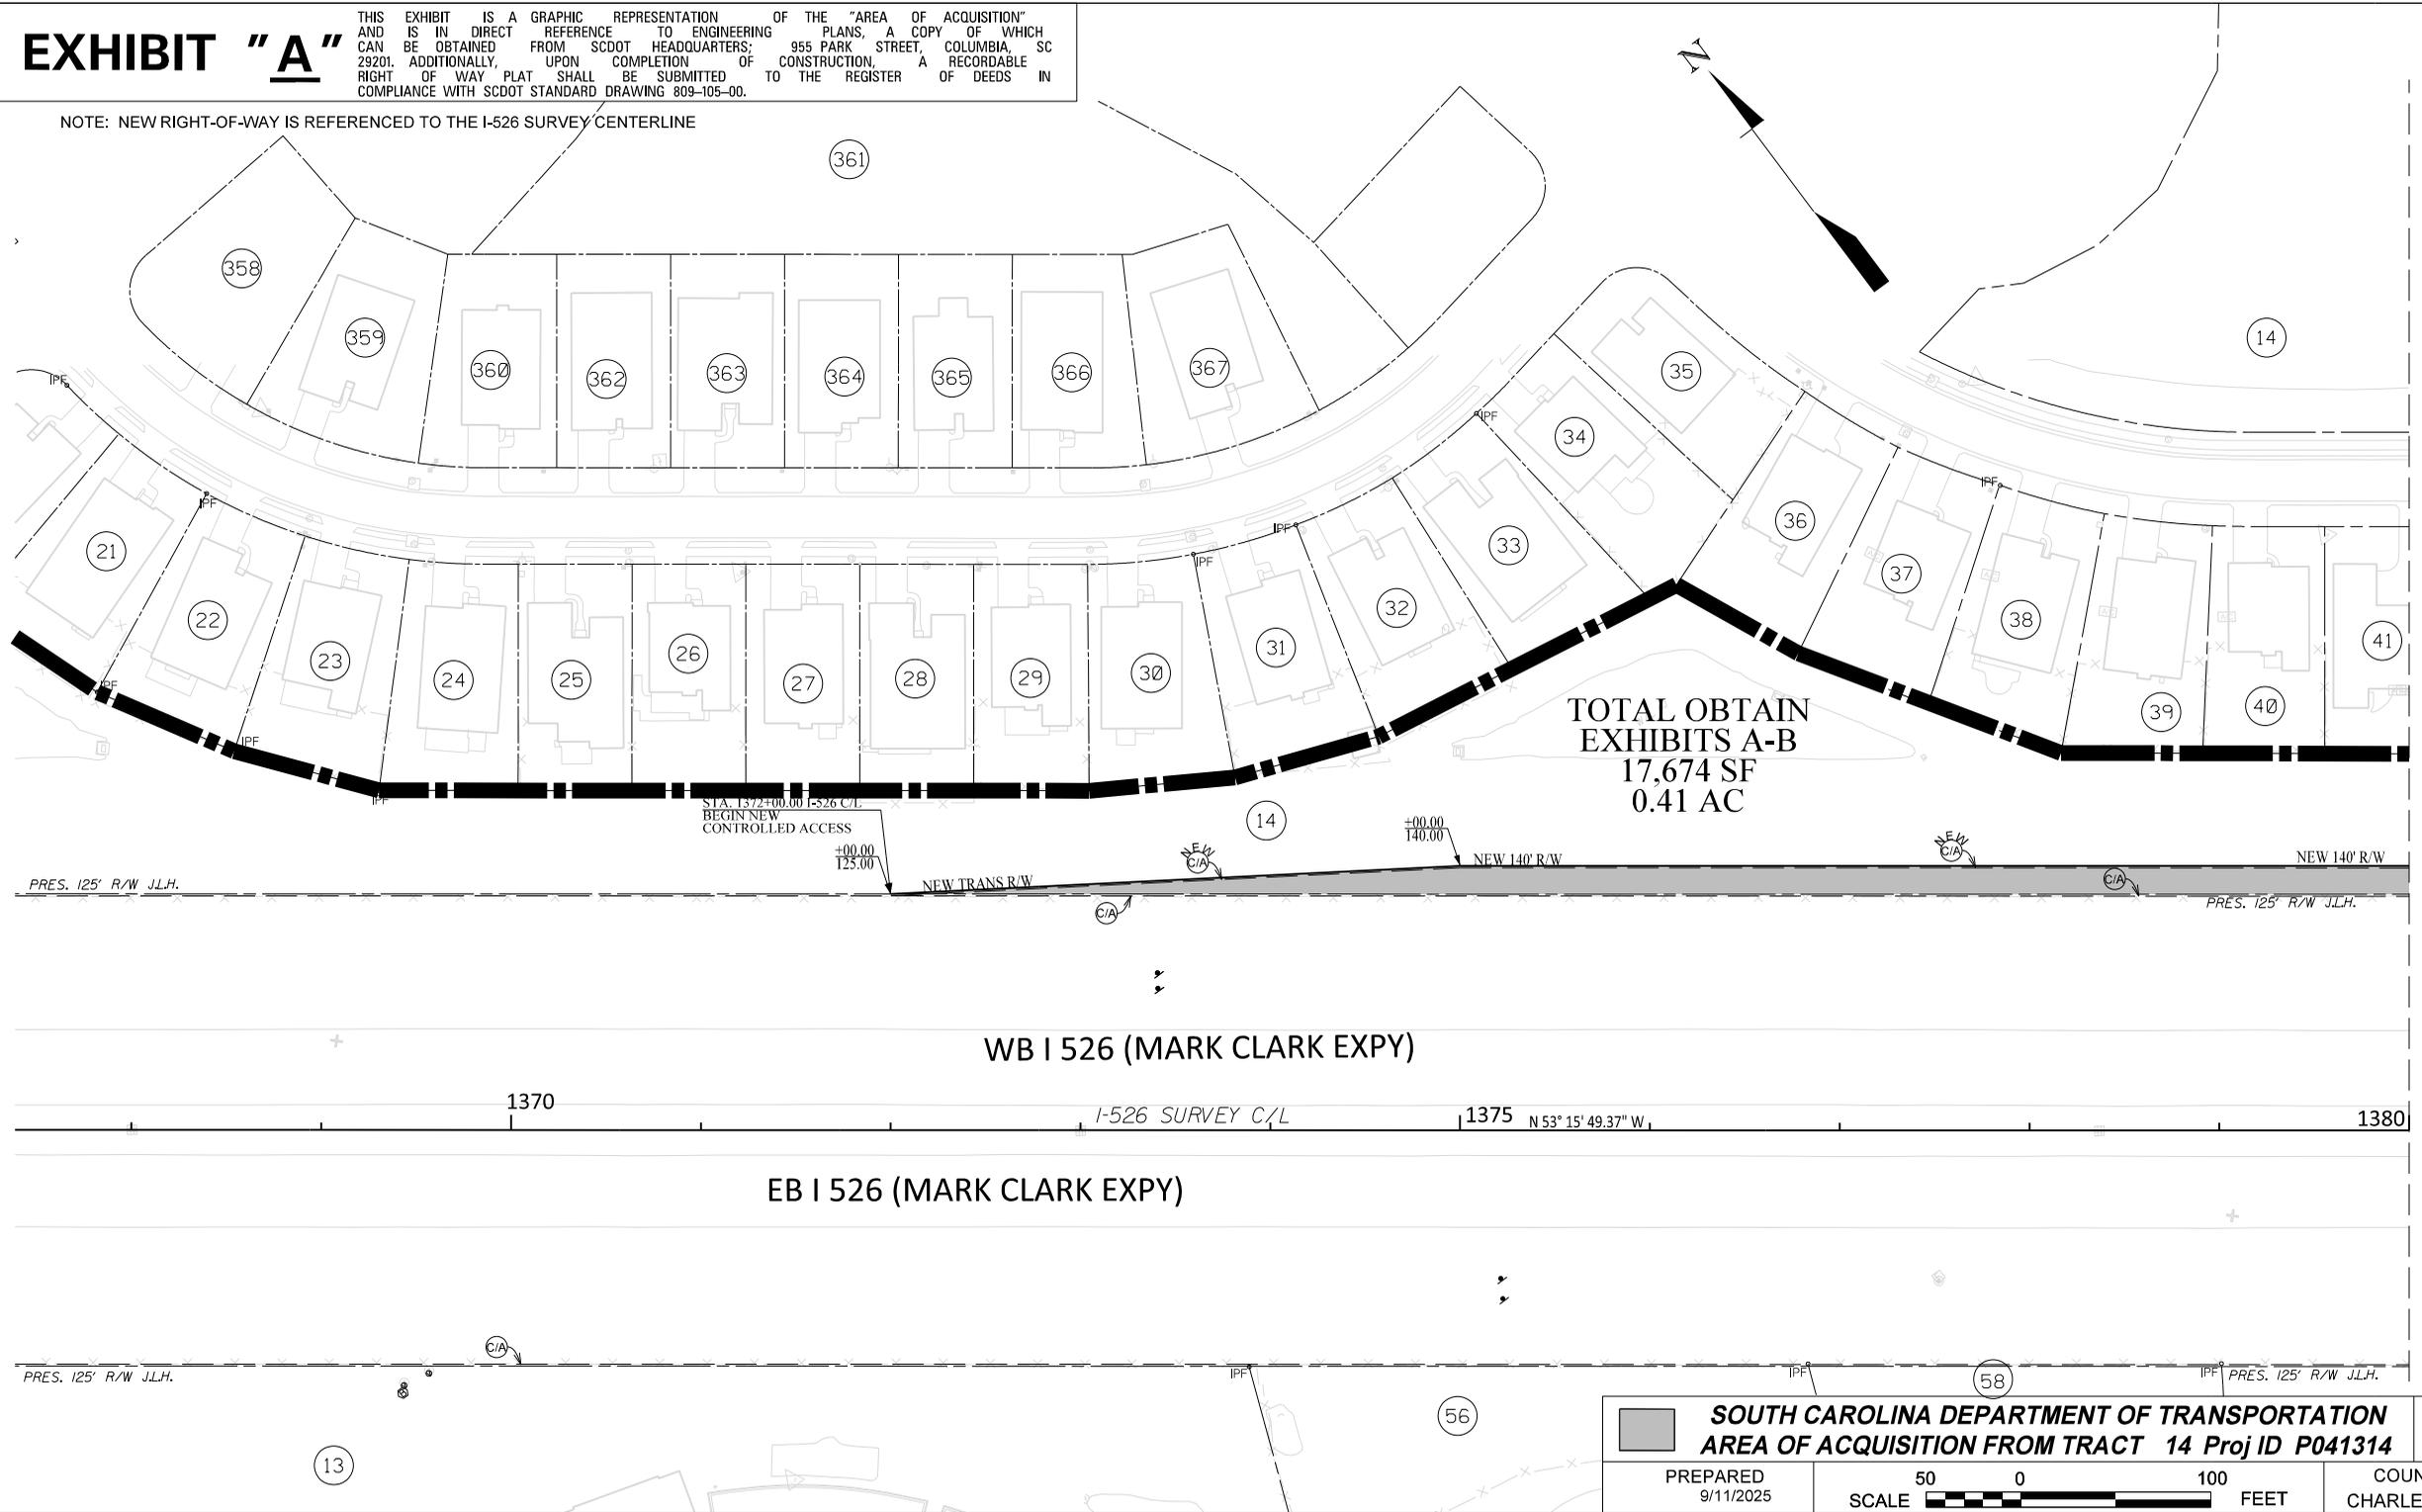

**TOTAL OBTAIN  
EXHIBITS A-B  
17,674 SF  
0.41 AC**

**WB I 526 (MARK CLARK EXPY)**

**EB I 526 (MARK CLARK EXPY)**

MATCHLINE STA. 1380+00.00 SEE EXHIBIT B


<p><b>SOUTH CAROLINA DEPARTMENT OF TRANSPORTATION</b> <b>AREA OF ACQUISITION FROM TRACT 14 Proj ID P041314</b></p>		<p>COUNTY CHARLESTON</p>

# EXHIBIT "B"

THIS EXHIBIT IS A GRAPHIC REPRESENTATION OF THE "AREA OF ACQUISITION" AND IS IN DIRECT REFERENCE TO ENGINEERING PLANS, A COPY OF WHICH CAN BE OBTAINED FROM SCDOT HEADQUARTERS, 965 PARK STREET, COLUMBIA, SC 29201. ADDITIONALLY, UPON COMPLETION OF CONSTRUCTION, A RECORDABLE RIGHT OF WAY PLAT SHALL BE SUBMITTED TO THE REGISTER OF DEEDS IN COMPLIANCE WITH SCDOT STANDARD DRAWING 809-105-00.

NOTE: NEW R/W IS REFERENCED TO THE I-526 SURVEY CENTERLINE

MATCHLINE STA. 1380+00.00 SEE EXHIBIT A

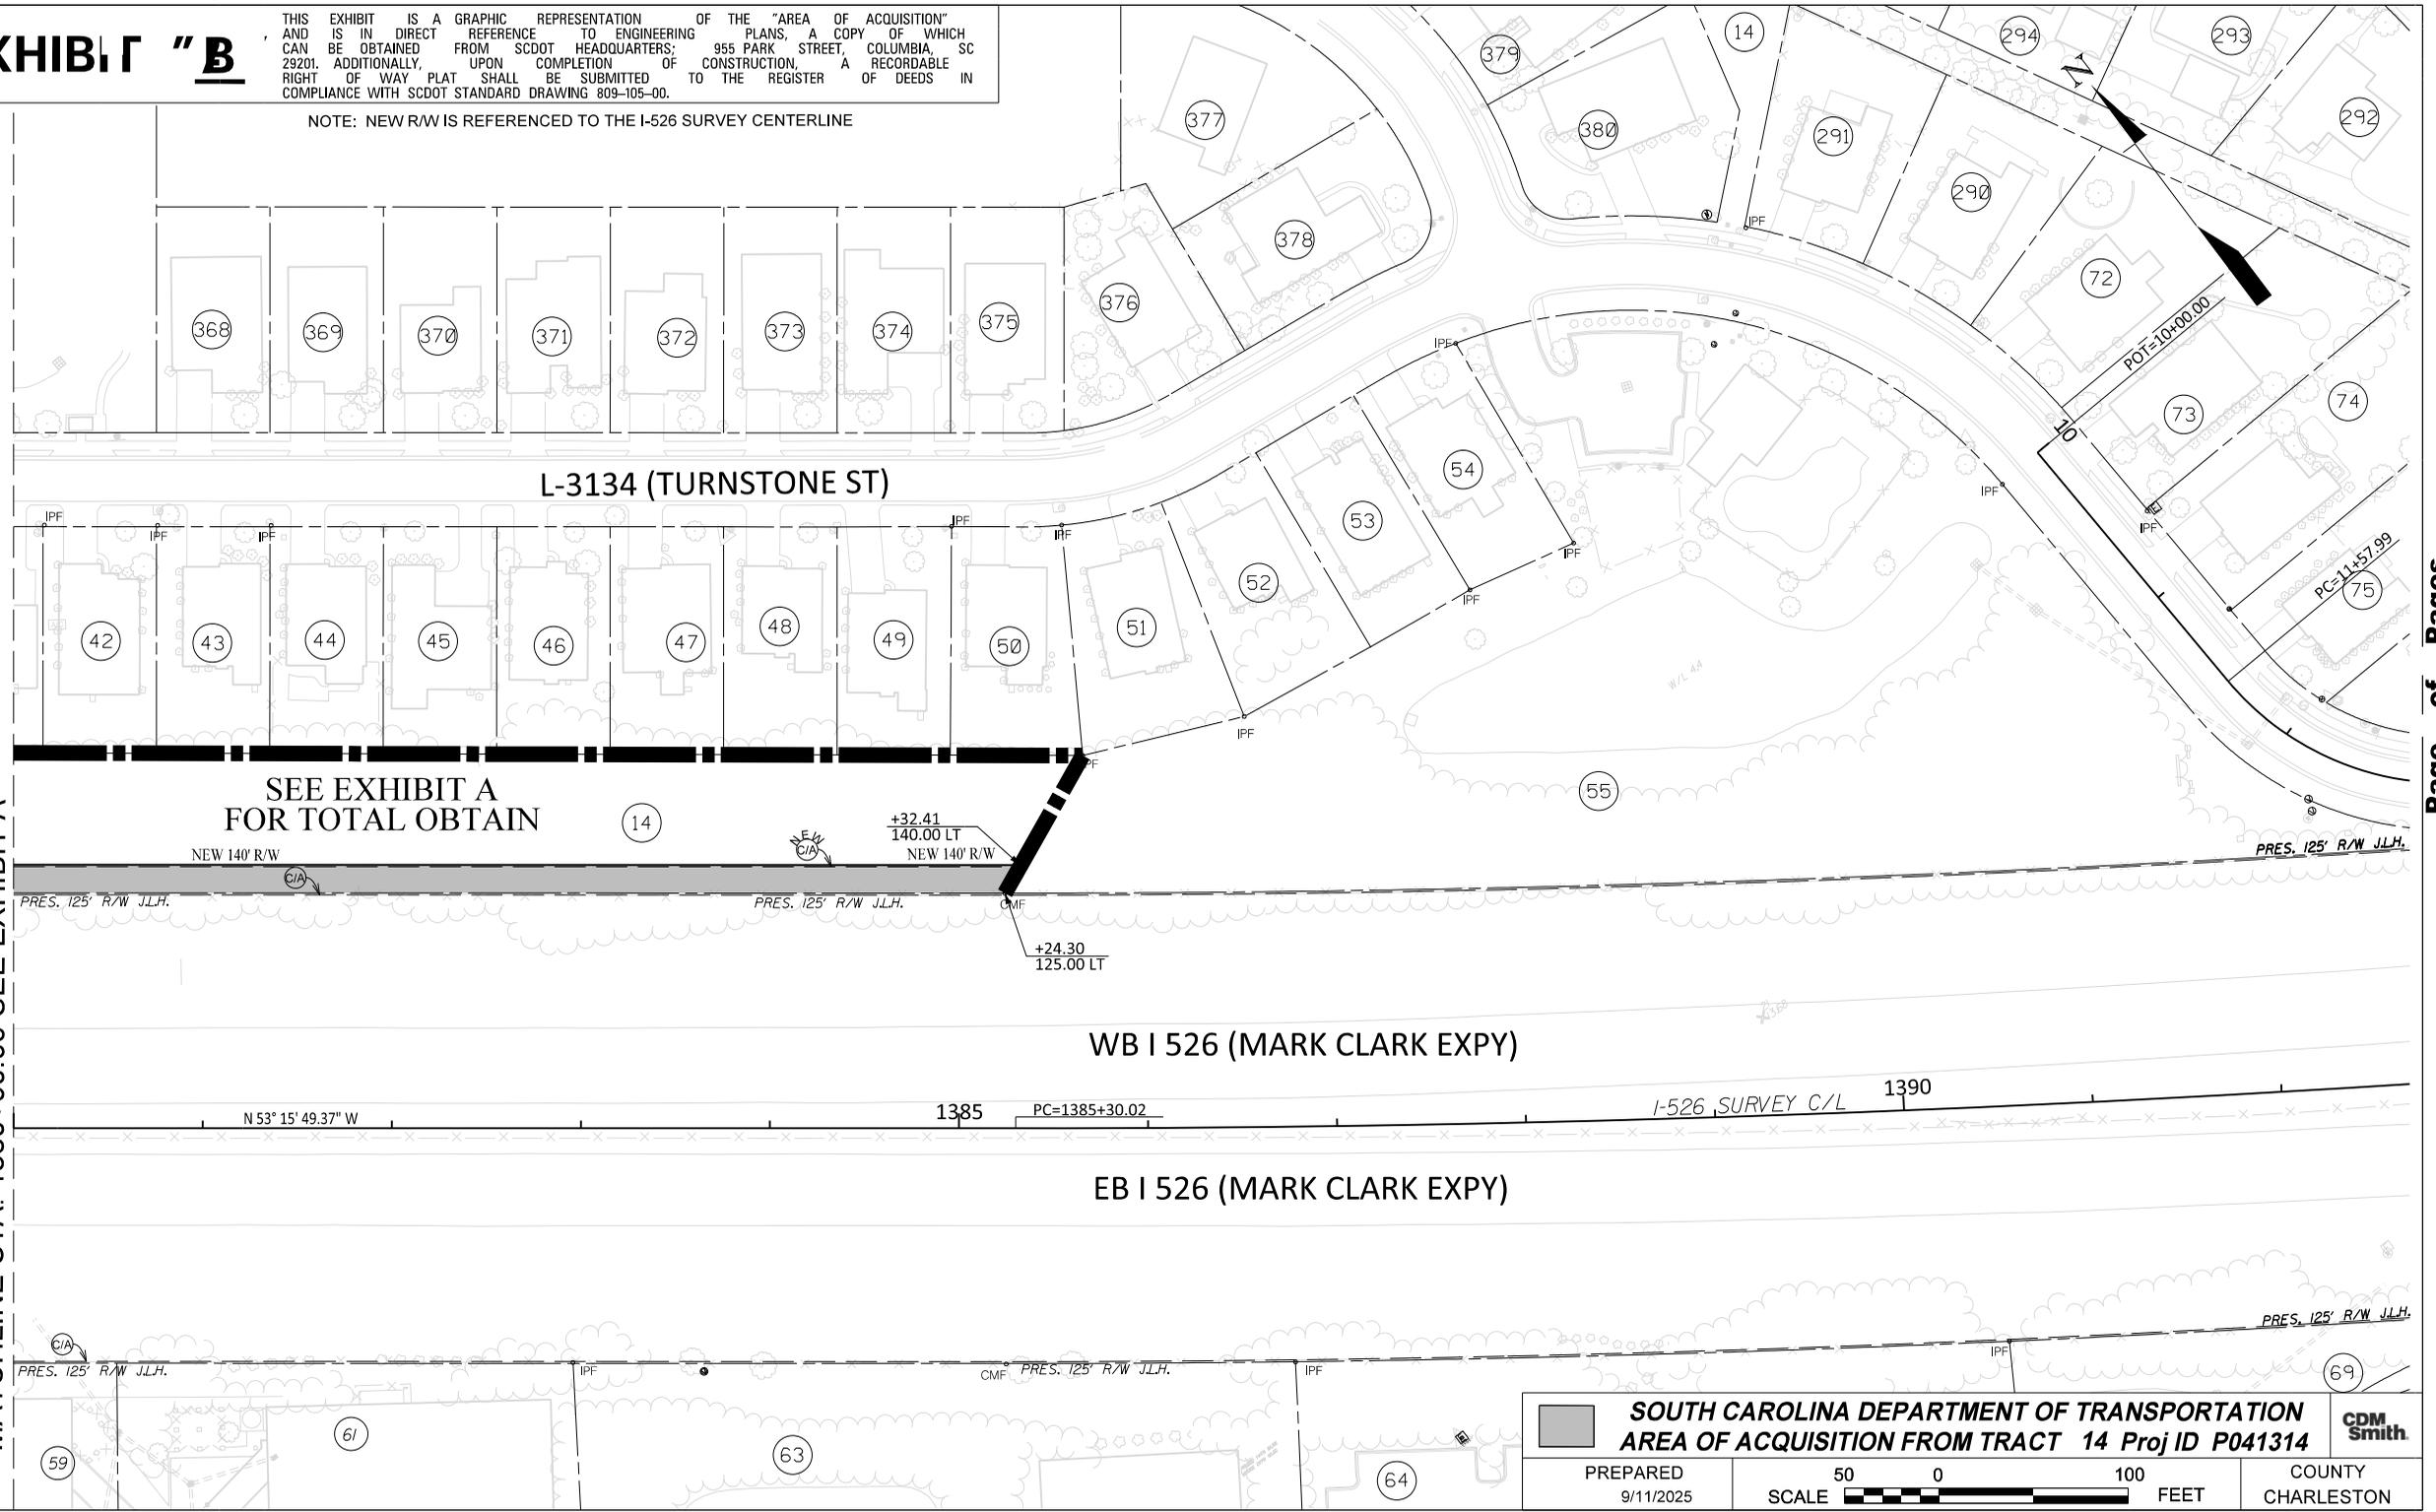

SEE EXHIBIT A FOR TOTAL OBTAIN


<p><b>SOUTH CAROLINA DEPARTMENT OF TRANSPORTATION</b>  <b>AREA OF ACQUISITION FROM TRACT 14 Proj ID P041314</b></p>		<p><b>CDM</b>  <b>Smith</b></p>
<p>PREPARED 9/11/2025</p>	<p>SCALE  </p>	<p>COUNTY CHARLESTON</p>



# EXHIBIT "A"

THIS EXHIBIT IS A GRAPHIC REPRESENTATION OF THE "AREA OF ACQUISITION" AND IS IN DIRECT REFERENCE TO ENGINEERING PLANS, A COPY OF WHICH CAN BE OBTAINED FROM SCDOT HEADQUARTERS, 955 PARK STREET, COLUMBIA, SC 29201. ADDITIONALLY, UPON COMPLETION OF CONSTRUCTION, A RECORDABLE RIGHT OF WAY PLAT SHALL BE SUBMITTED TO THE REGISTER OF DEEDS IN COMPLIANCE WITH SCDOT STANDARD DRAWING 809-105-00.

NOTE: NEW RIGHT-OF-WAY IS REFERENCED TO THE I-526 SURVEY CENTERLINE

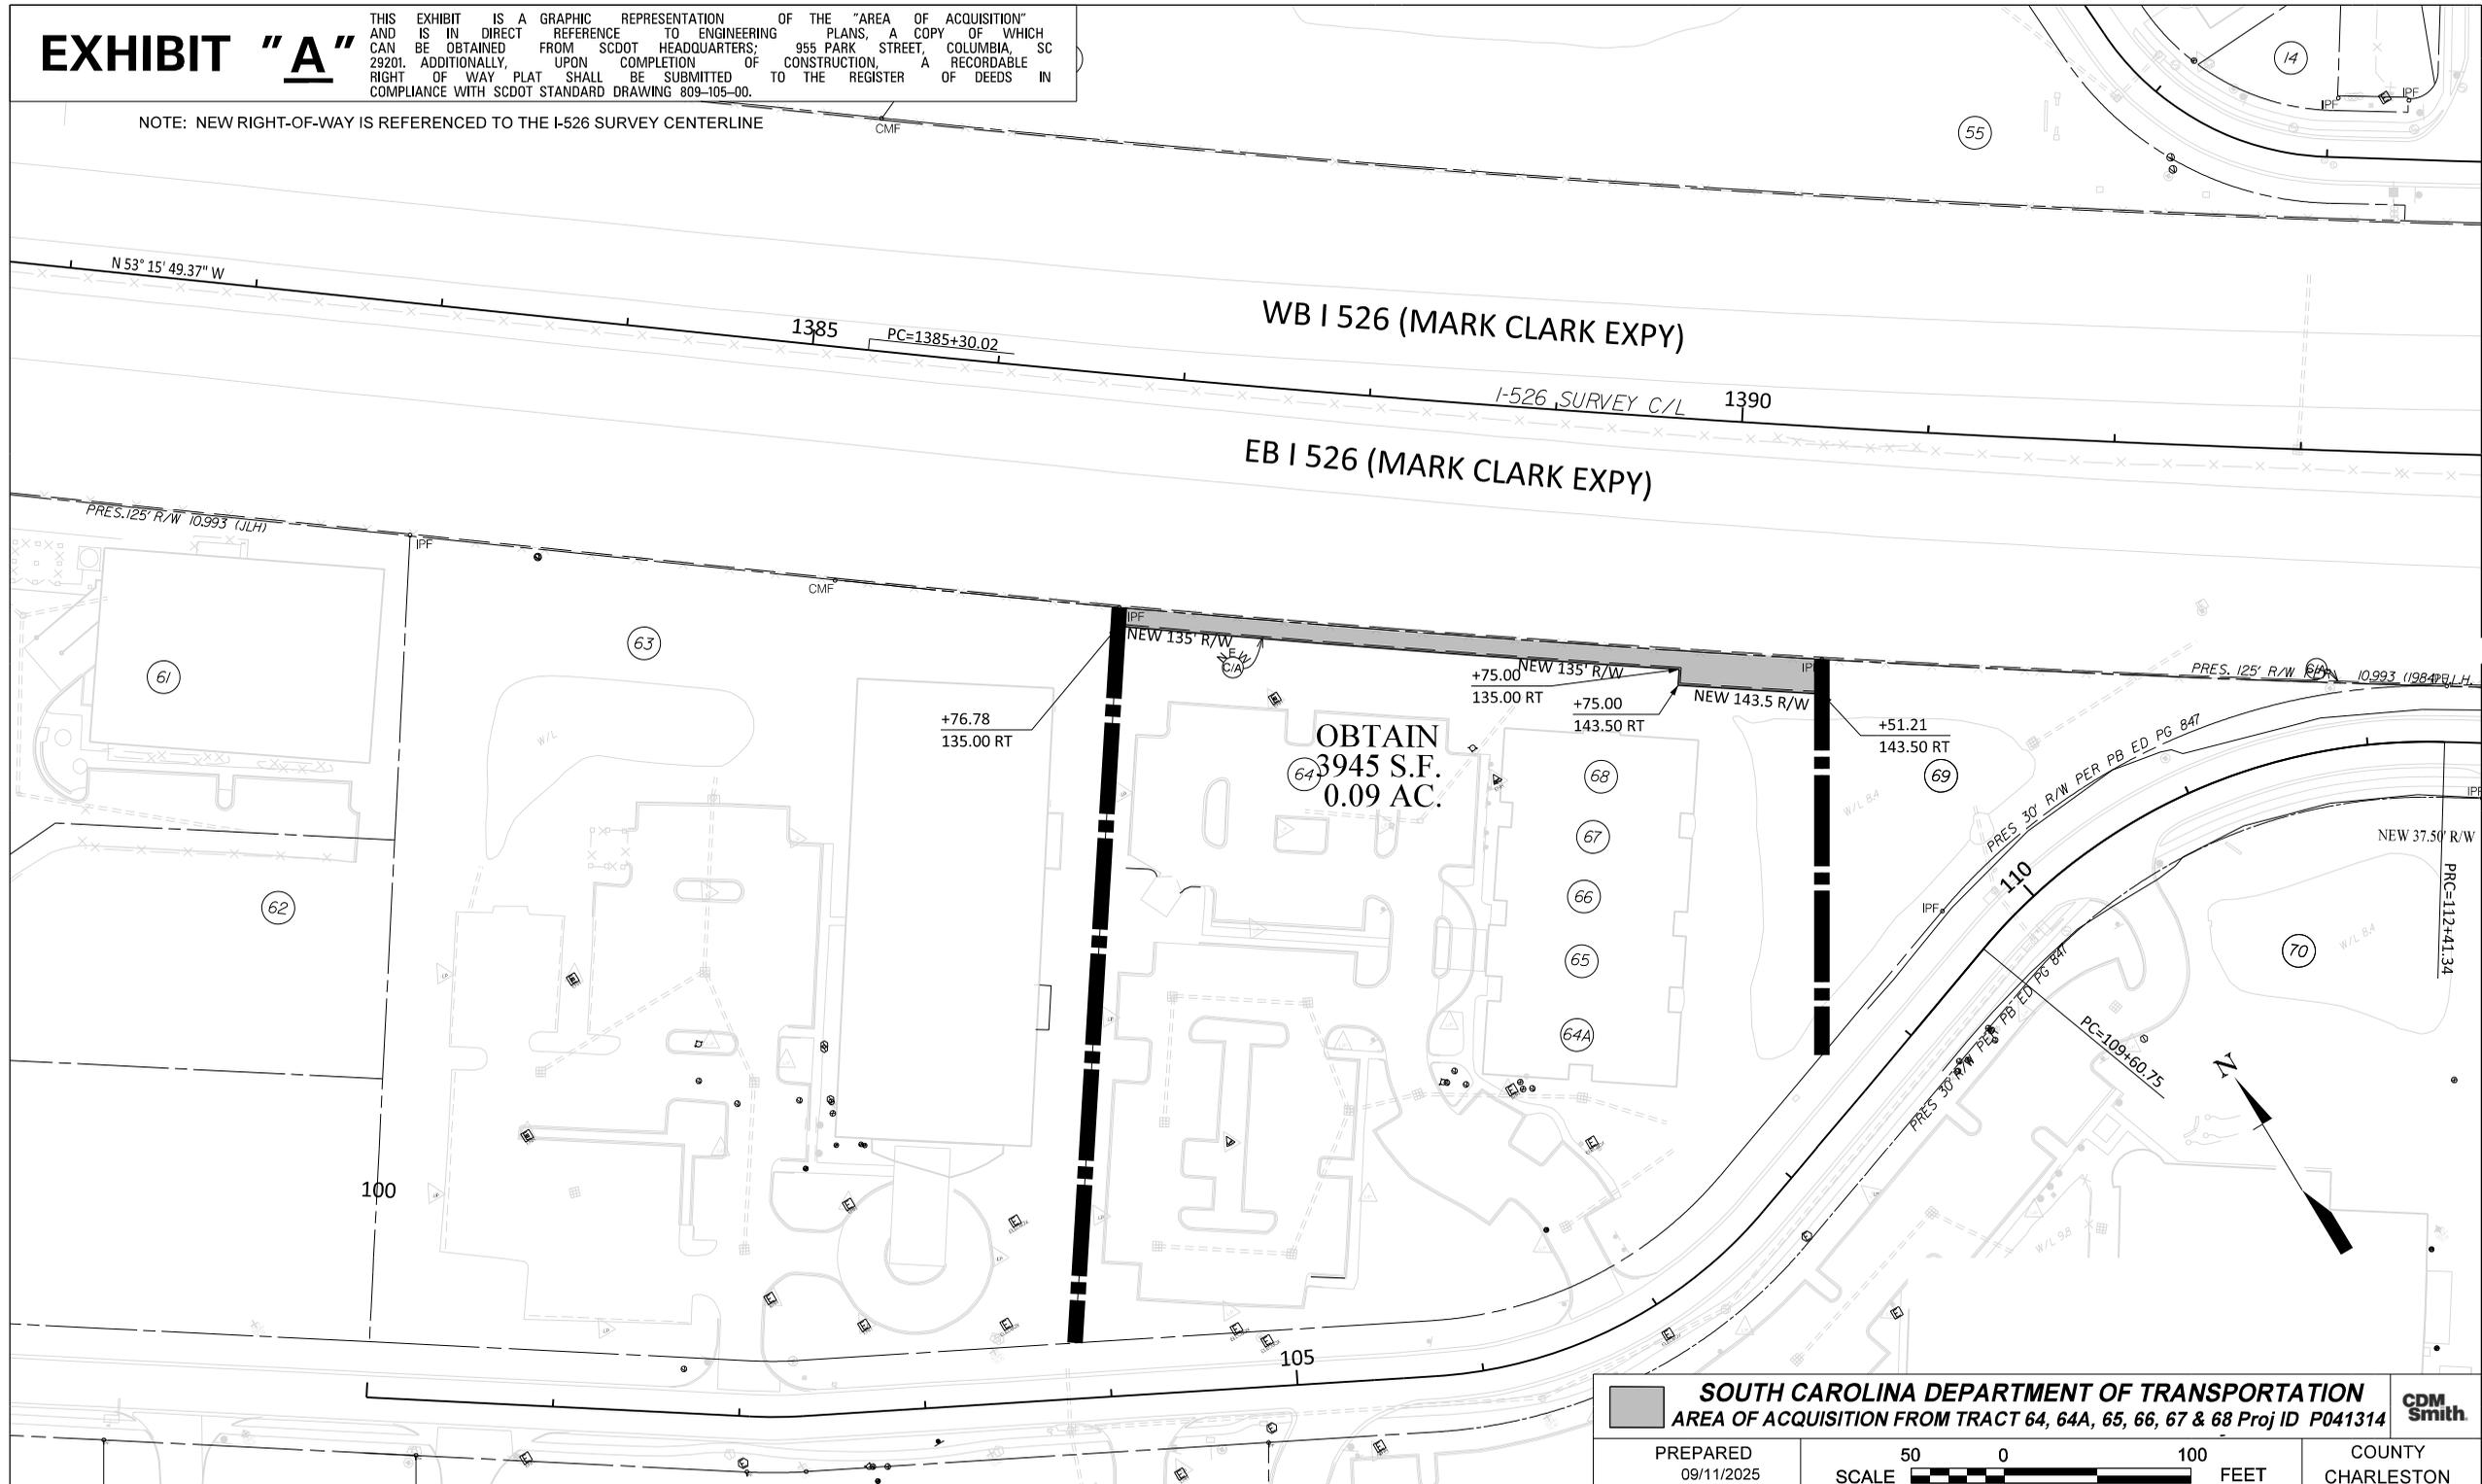


<b>SOUTH CAROLINA DEPARTMENT OF TRANSPORTATION</b> AREA OF ACQUISITION FROM TRACT 64, 64A, 65, 66, 67 & 68 Proj ID P041314		
PREPARED 09/11/2025	SCALE 	

# EXHIBIT "A"

THIS EXHIBIT IS A GRAPHIC REPRESENTATION OF THE "AREA OF ACQUISITION" AND IS IN DIRECT REFERENCE TO ENGINEERING PLANS, A COPY OF WHICH CAN BE OBTAINED FROM SCDOT HEADQUARTERS, 955 PARK STREET, COLUMBIA, SC 29201. ADDITIONALLY, UPON COMPLETION OF CONSTRUCTION, A RECORDABLE RIGHT OF WAY PLAT SHALL BE SUBMITTED TO THE REGISTER OF DEEDS IN COMPLIANCE WITH SCDOT STANDARD DRAWING 809-105-00.

NOTE: NEW RIGHT-OF-WAY IS REFERENCED TO THE I-526 SURVEY CENTERLINE

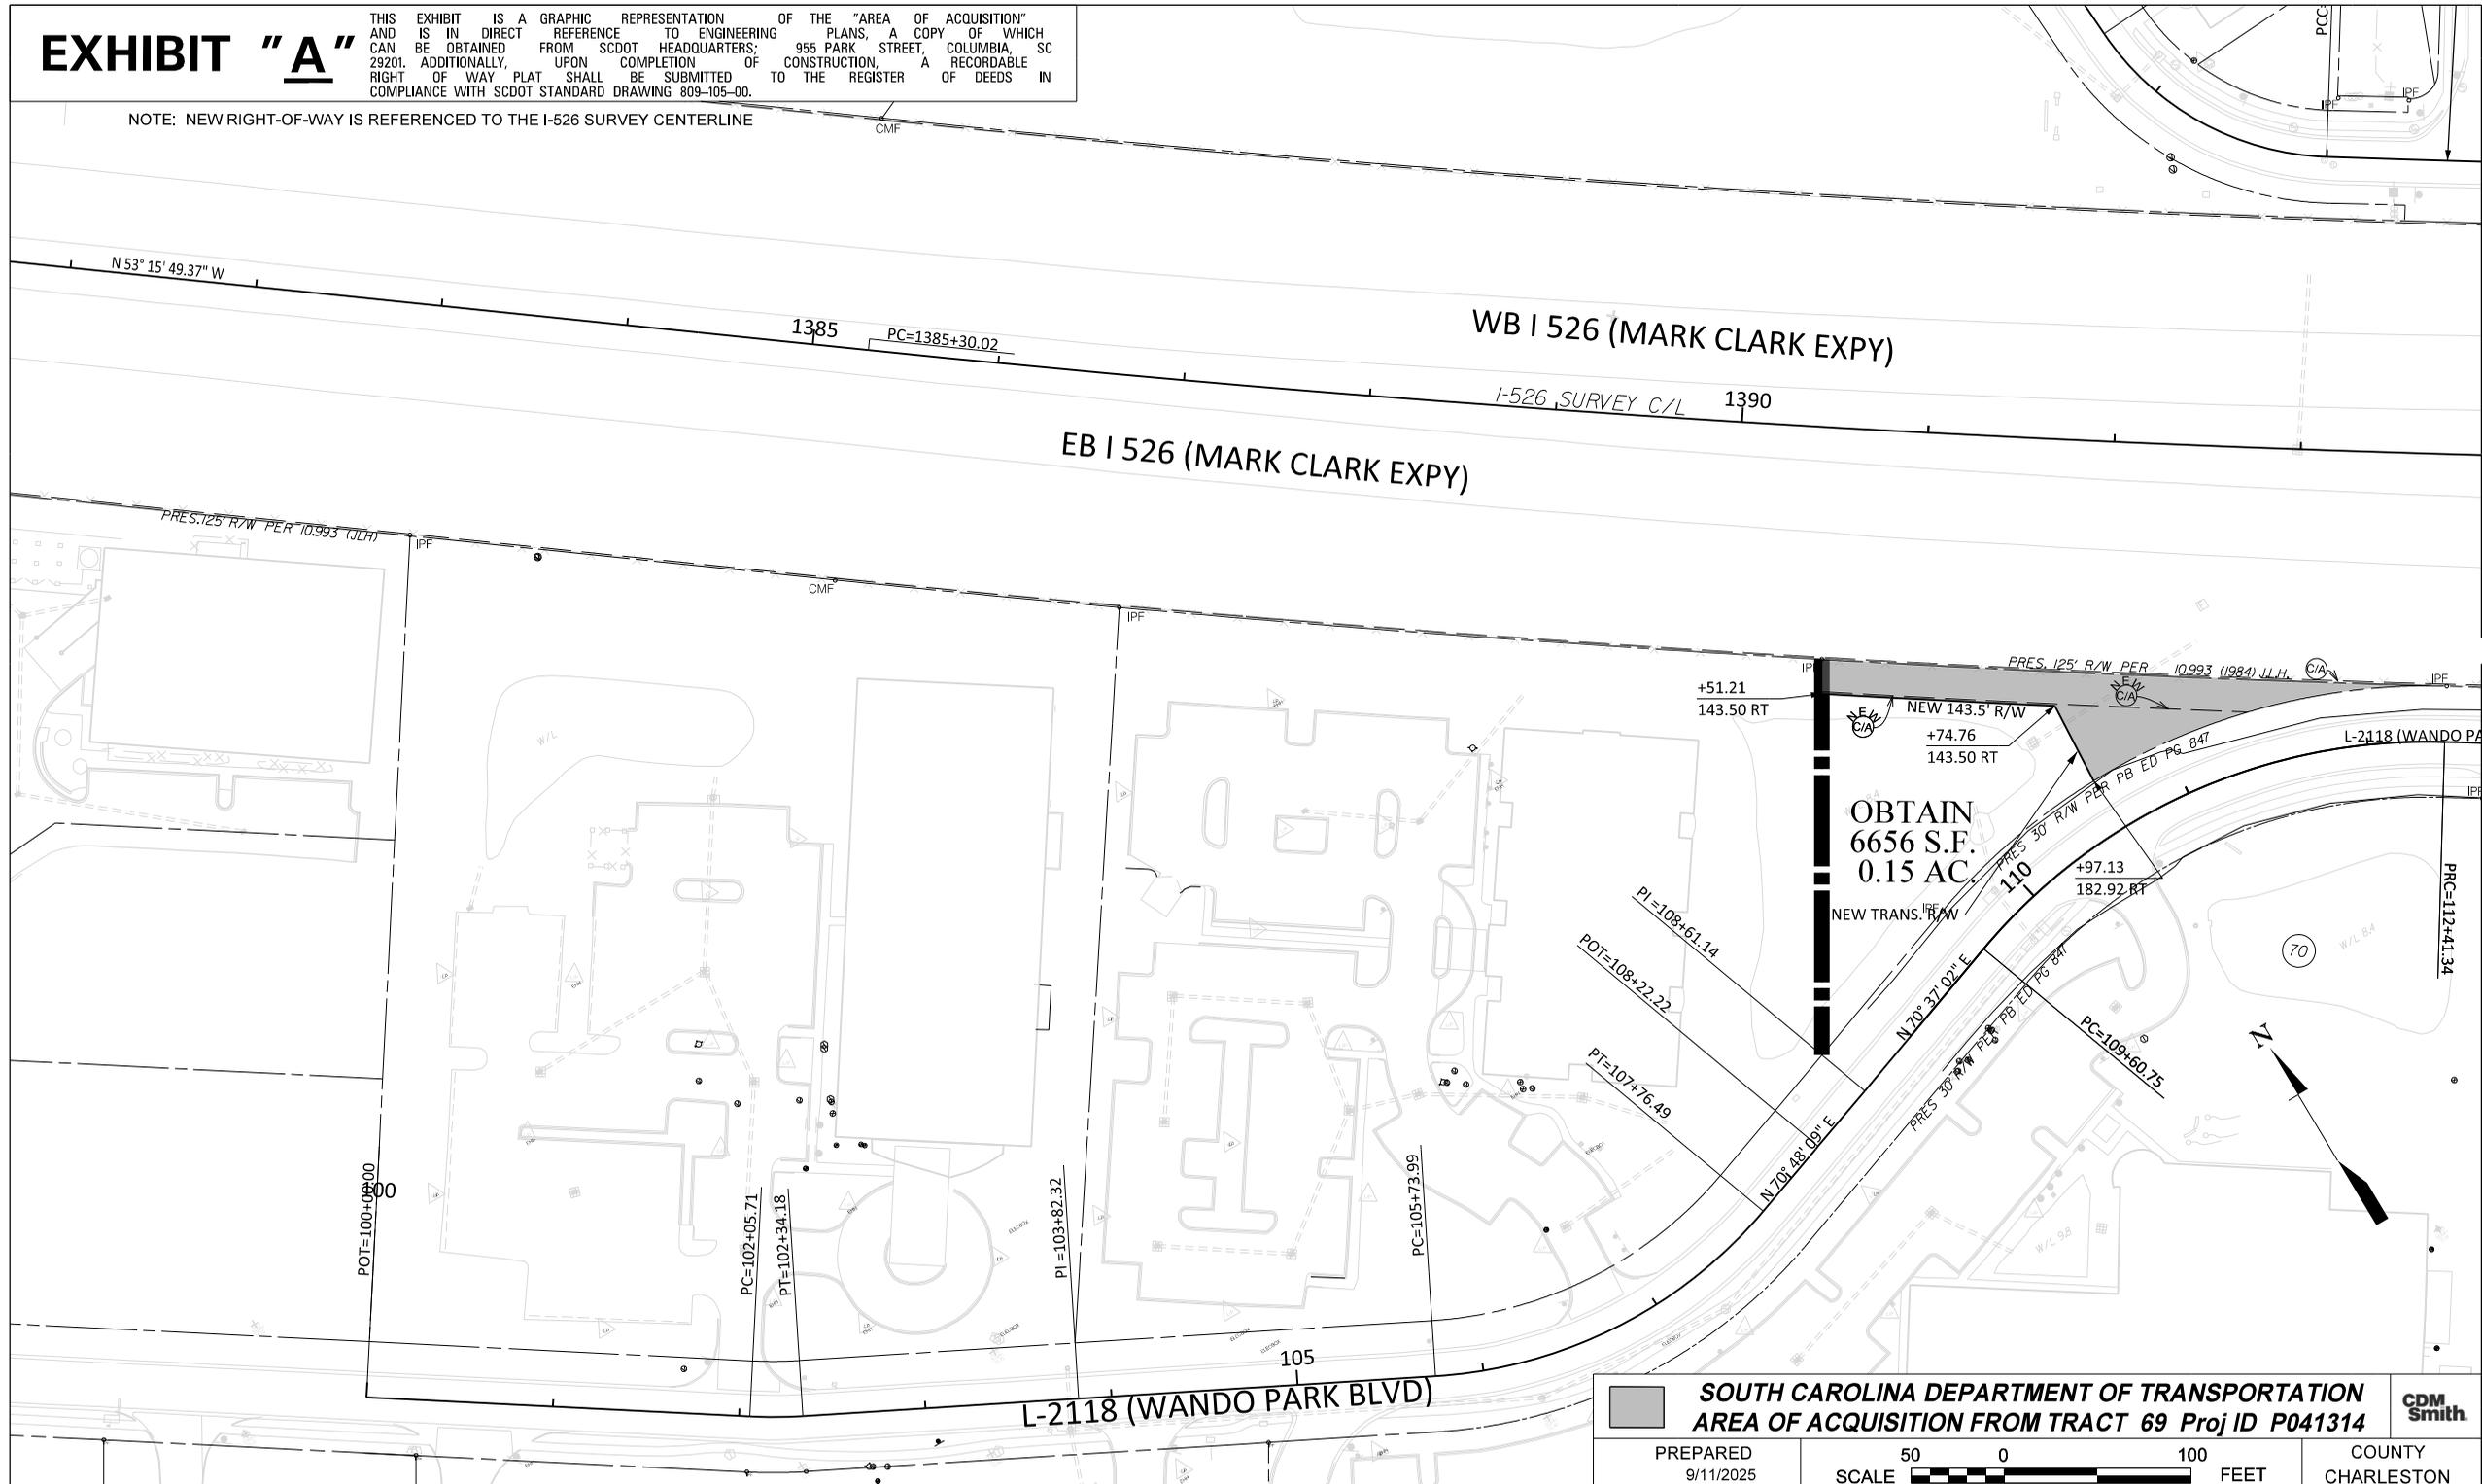

Page 1 of 1 Pages

<p><b>SOUTH CAROLINA DEPARTMENT OF TRANSPORTATION</b>  <b>AREA OF ACQUISITION FROM TRACT 69 Proj ID P041314</b></p>		<p><b>CDM</b>  <b>Smith</b></p>
<p>PREPARED          9/11/2025</p>	<p>SCALE          50 0 100          FEET</p>	<p>COUNTY          CHARLESTON</p>

# EXHIBIT "A"

THIS EXHIBIT IS A GRAPHIC REPRESENTATION OF THE "AREA OF ACQUISITION" AND IS IN DIRECT REFERENCE TO ENGINEERING PLANS, A COPY OF WHICH CAN BE OBTAINED FROM SCOT HEADQUARTERS, 955 PARK STREET, COLUMBIA, SC 29201. ADDITIONALLY, UPON COMPLETION OF CONSTRUCTION, A RECORDABLE RIGHT OF WAY PLAT SHALL BE SUBMITTED TO THE REGISTER OF DEEDS IN COMPLIANCE WITH SCDOT STANDARD DRAWING 809-105-00.

NOTE: NEW RIGHT-OF-WAY IS REFERENCED TO THE I-526 SURVEY CENTERLINE

WB I 526 (MARK CLARK EXPY)

EQUATION:  
Sta 1397+12.97 BK =  
Sta 1397+10.92 AH

1400

I-526 SURVEY C/L

1395

S 59° 10' 43" E

115

EB I 526 (MARK CLARK EXPY)

PRES. 125' R/W PER 10.993 (JLH)

PRES. 125' R/W PER 10.993 (1984) J.L.H.

PRES. 125' R/W PER 10.993 (1984) J.L.H.

L-2118 (WANDO PARK BLVD.)

L-2118 (WANDO PARK BLVD.)

120

DEDICATED 30' R/W PLAT BOOK EA PAGE 283

NEW TRANS. R/W  
1394+02.97  
204.60 RT

**OBTAIN  
14952 S.F.  
0.34 AC.**

NEW TRANS. R/W

1394+03.72  
232.63 RT

1396+75.51  
229.47 RT

1397+24.88  
234.88 RT

M. 100' 65' .06 S

PC=12+90.82

PT=14+55.61

POT=16+99.76

DEDICATED 30' R/W PLAT BOOK EA PAGE 283

15

S 59° 06' 14" E

+96.33  
268.31

DEDICATED 30' R/W PLAT BOOK EA PAGE 283

<p><b>SOUTH CAROLINA DEPARTMENT OF TRANSPORTATION</b>  <b>A AREA OF ACQUISITION FROM TRACT 71 Proj ID P041314</b></p>		<p><b>CDM Smith</b></p>
<p>PREPARED 09/11/2025</p>	<p>SCALE 50 0 100 FEET</p>	


# EXHIBIT "A"

THIS EXHIBIT IS A GRAPHIC REPRESENTATION OF THE "AREA OF ACQUISITION" AND IS IN DIRECT REFERENCE TO ENGINEERING PLANS, A COPY OF WHICH CAN BE OBTAINED FROM SCDOT HEADQUARTERS, 965 PARK STREET, COLUMBIA, SC 29201. ADDITIONALLY, UPON COMPLETION OF CONSTRUCTION, A RECORDABLE RIGHT OF WAY PLAT SHALL BE SUBMITTED TO THE REGISTER OF DEEDS IN COMPLIANCE WITH SCDOT STANDARD DRAWING 809-105-00.

NOTE: NEW RIGHT-OF-WAY IS REFERENCED TO THE I-526 SURVEY CENTERLINE

WB I 526 (MARK CLARK EXPY)

EB I 526 (MARK CLARK EXPY)

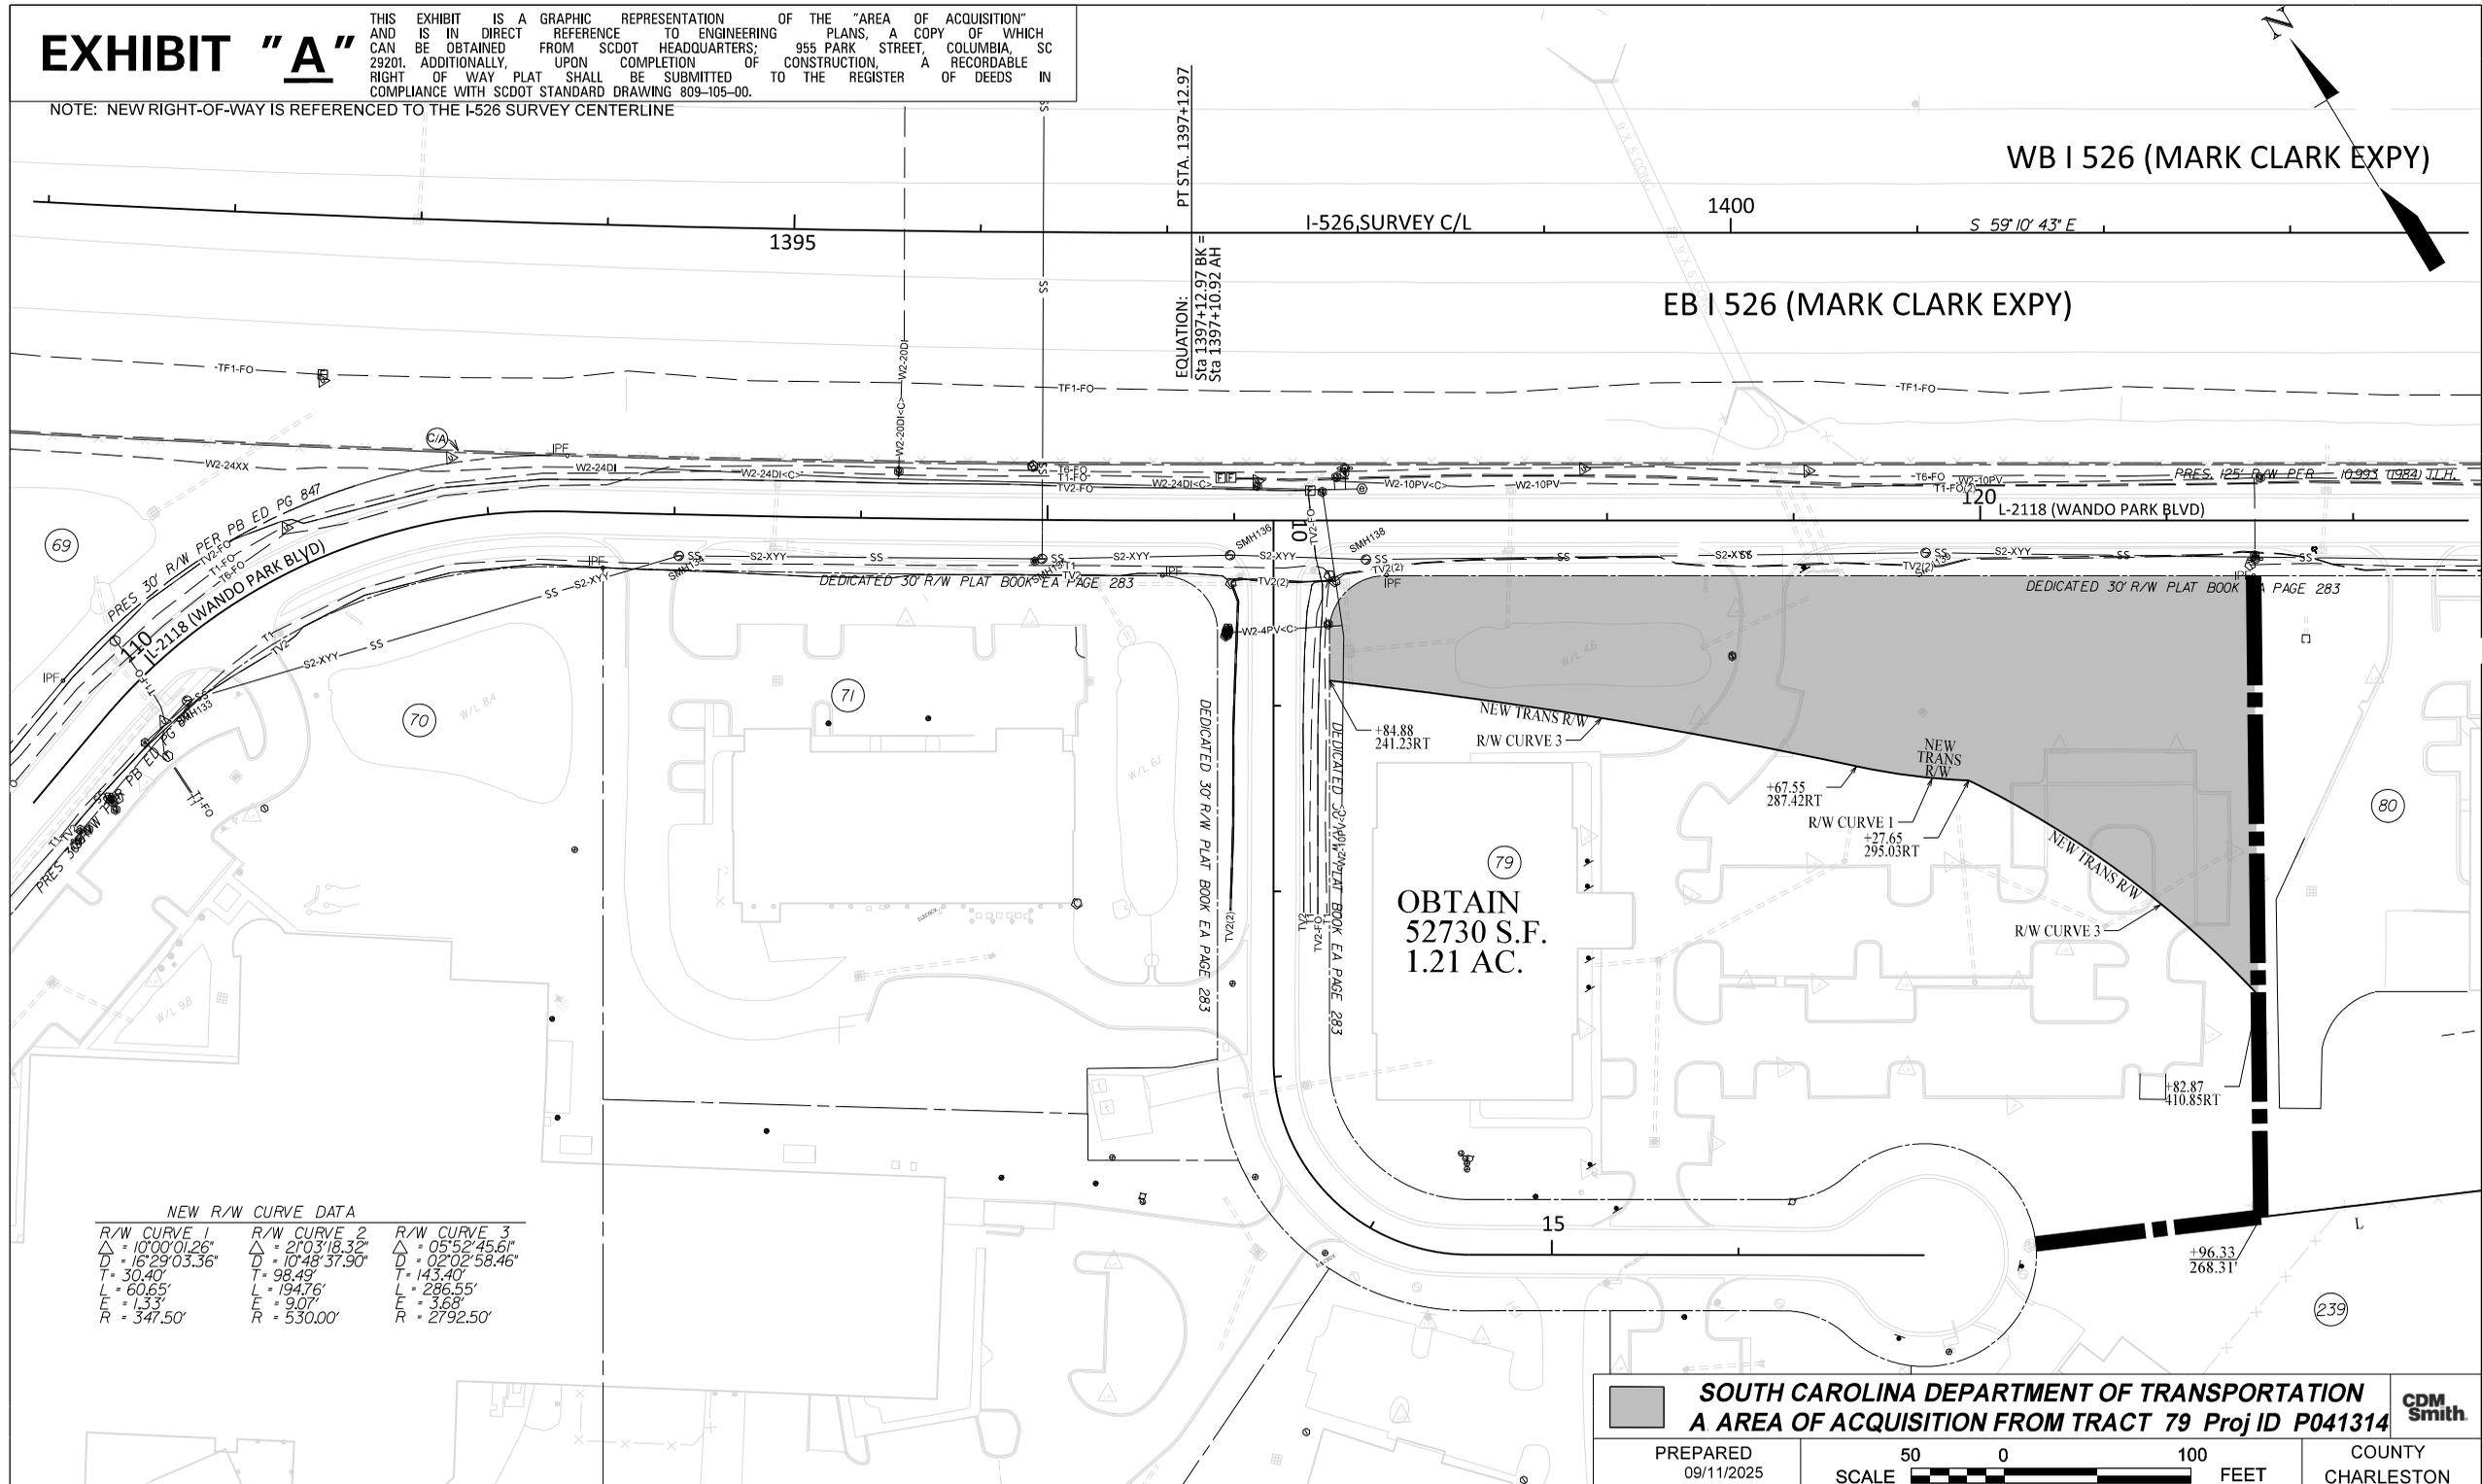

NEW R/W CURVE DATA		
R/W CURVE 1	R/W CURVE 2	R/W CURVE 3
$\Delta = 10^{\circ}00'01.26"$	$\Delta = 2^{\circ}03'18.32"$	$\Delta = 05^{\circ}52'45.61"$
$D = 16^{\circ}29'03.36"$	$D = 10^{\circ}48'37.90"$	$D = 02^{\circ}02'58.46"$
$T = 30.40'$	$T = 98.49'$	$T = 143.40'$
$L = 60.65'$	$L = 194.76'$	$L = 286.55'$
$E = 1.33'$	$E = 9.07'$	$E = 3.68'$
$R = 347.50'$	$R = 530.00'$	$R = 2792.50'$

OBTAIN  
52730 S.F.  
1.21 AC.

**SOUTH CAROLINA DEPARTMENT OF TRANSPORTATION**  
A AREA OF ACQUISITION FROM TRACT 79 Proj ID P041314

PREPARED 09/11/2025

SCALE 50 0 100 FEET

COUNTY CHARLESTON

CDM Smith


# EXHIBIT "A"

THIS EXHIBIT IS A GRAPHIC REPRESENTATION OF THE "AREA OF ACQUISITION" AND IS IN DIRECT REFERENCE TO ENGINEERING PLANS, A COPY OF WHICH CAN BE OBTAINED FROM SCDOT HEADQUARTERS, 955 PARK STREET, COLUMBIA, SC 29201. ADDITIONALLY, UPON COMPLETION OF CONSTRUCTION, A RECORDABLE RIGHT OF WAY PLAT SHALL BE SUBMITTED TO THE REGISTER OF DEEDS IN COMPLIANCE WITH SCDOT STANDARD DRAWING 809-105-00.

WB I 526 (MARK CLARK EXPY)

1405

## EB I 526 (MARK CLARK EXPY)

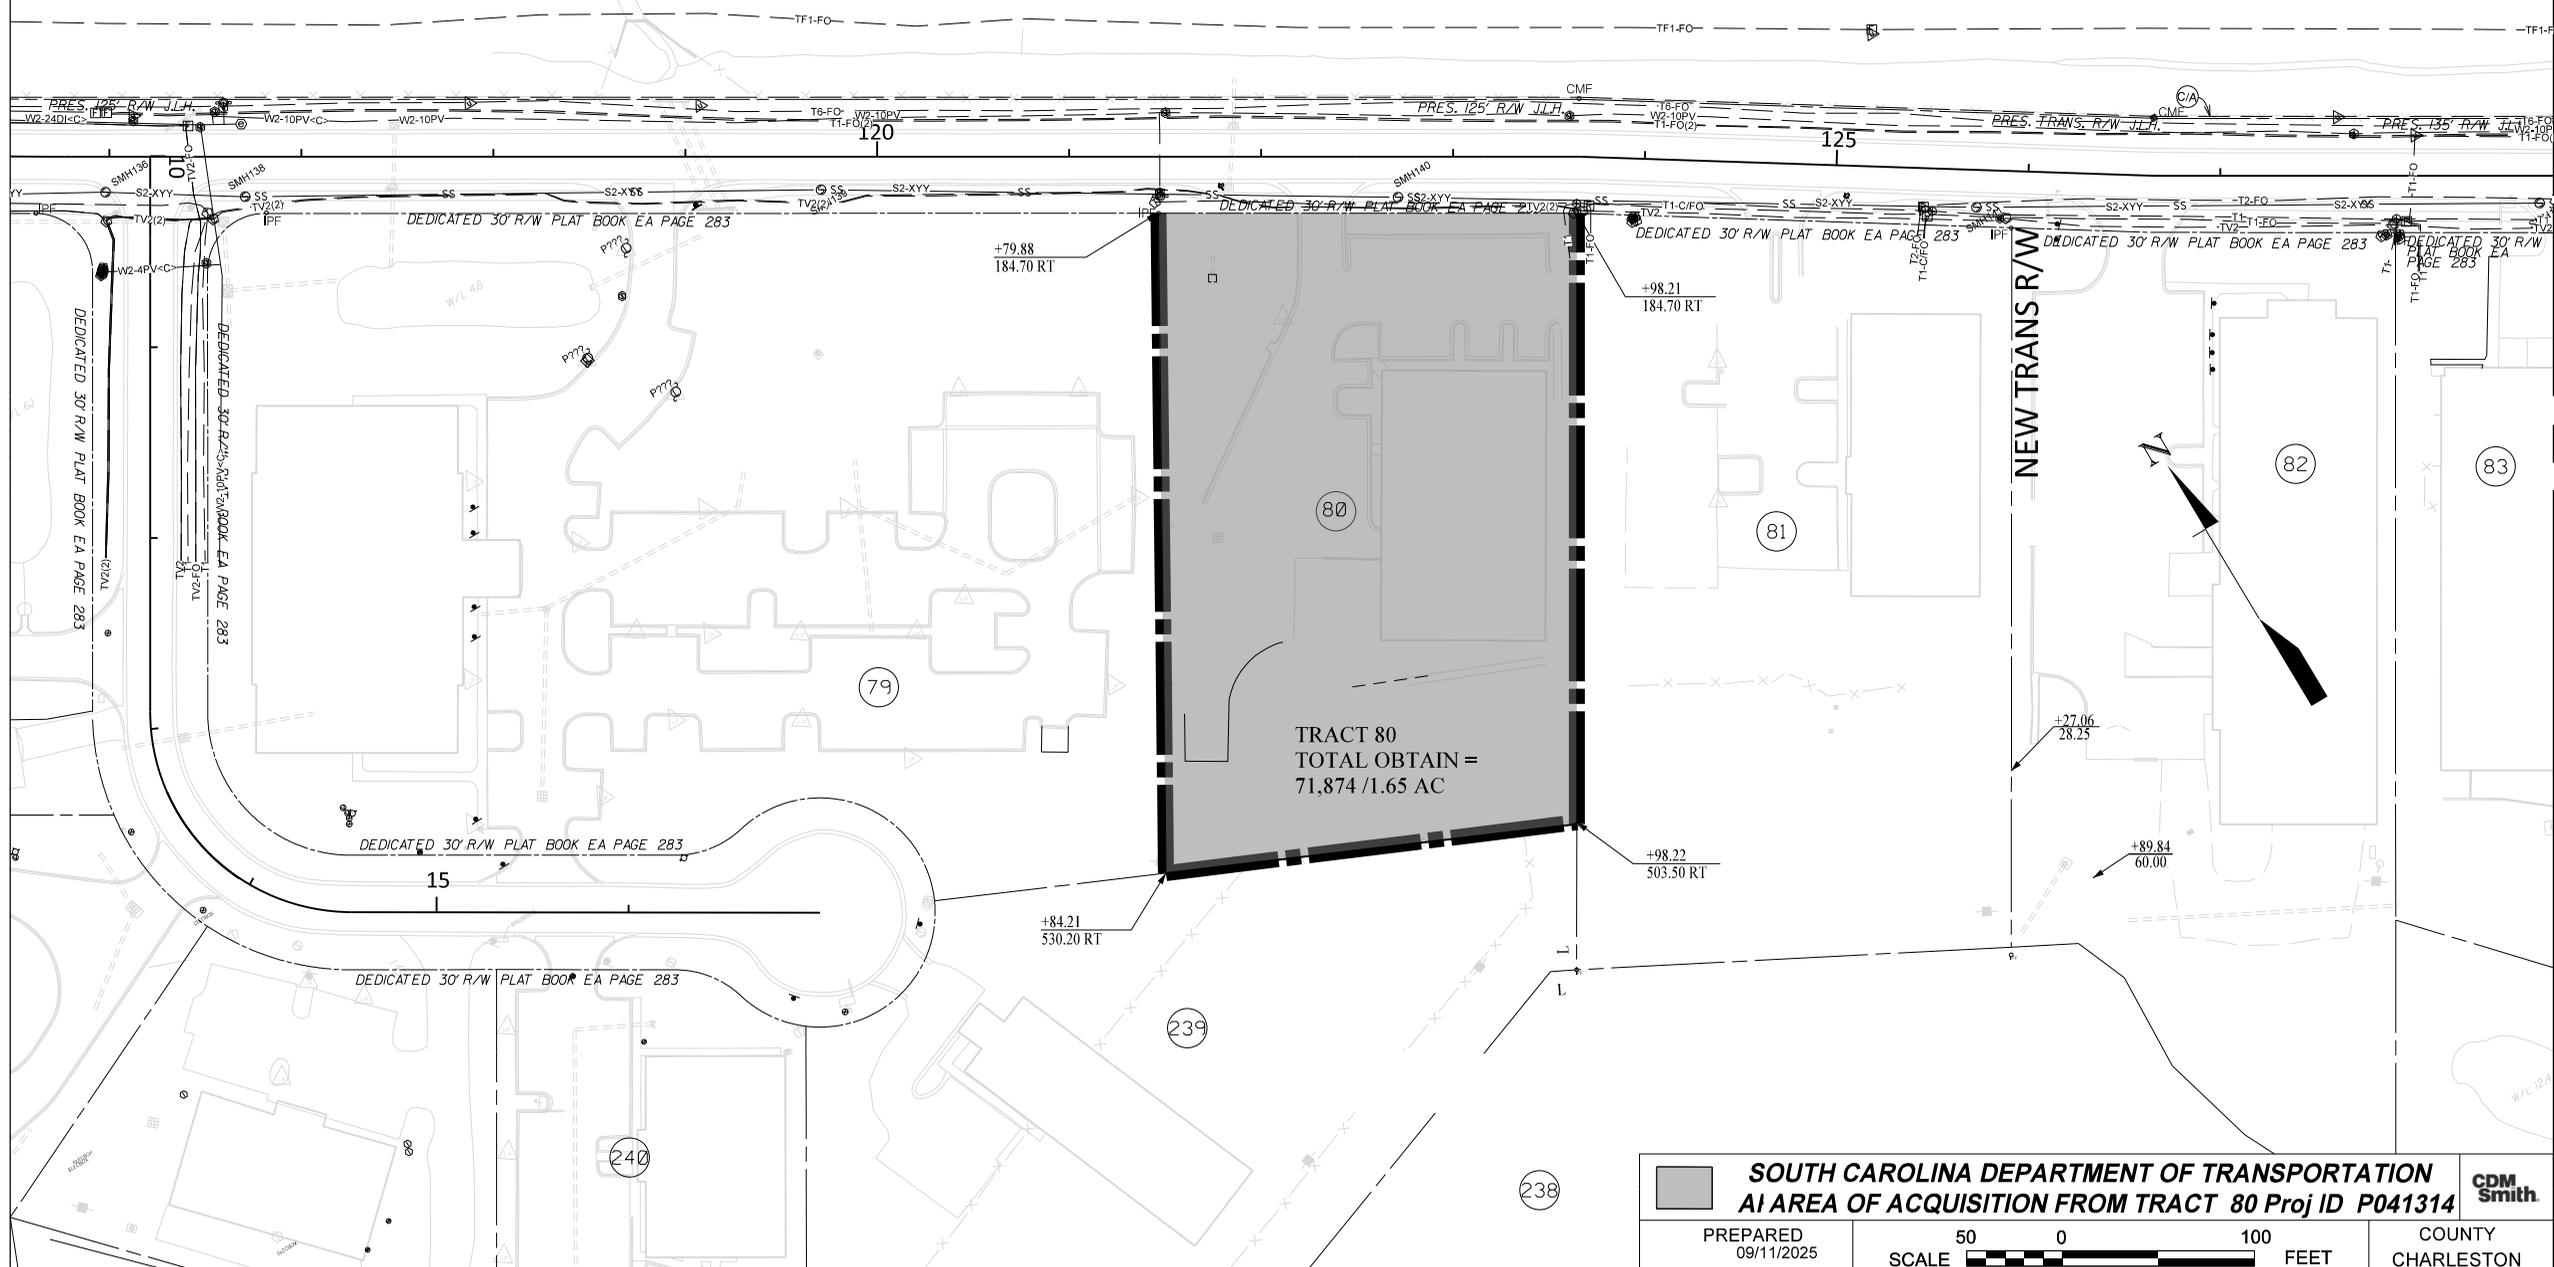

Page of Pages  
3 3 3

<b>SOUTH CAROLINA DEPARTMENT OF TRANSPORTATION</b>		<b>CDM Smith</b>
<b>AI AREA OF ACQUISITION FROM TRACT 80 Proj ID P041314</b>		
PREPARED 09/11/2025	SCALE 50 0 100 FEET	COUNTY CHARLESTON

# EXHIBIT "A"

THIS EXHIBIT IS A GRAPHIC REPRESENTATION OF THE "AREA OF ACQUISITION" AND IS IN DIRECT REFERENCE TO ENGINEERING PLANS, A COPY OF WHICH CAN BE OBTAINED FROM SCDOT HEADQUARTERS, 955 PARK STREET, COLUMBIA, SC 29201. ADDITIONALLY, UPON COMPLETION OF CONSTRUCTION, A RECORDABLE RIGHT OF WAY PLAT SHALL BE SUBMITTED TO THE REGISTER OF DEEDS IN COMPLIANCE WITH SCDOT STANDARD DRAWING 809-105-00.

NOTE: NEW RIGHT-OF-WAY IS REFERENCED TO THE I-526 SURVEY CENTERLINE

## WB I 526 (MARK CLARK EXPY)

1405

I-526 SURVEY C/L

S 59° 10' 43" E

## EB I 526 (MARK CLARK EXPY)

PT=1397+12.97

PRES. 125' R/W J.L.H.

L-2118 (WANDO PARK BLVD.)

120

CMF

125

PRES. TRANS. R/W J.L.H.

PRES. 135' R/W J.L.H.

S 57° 16' 10" E

L-2118 (WANDO PARK BLVD.)

S 59° 10' 43" E

DEDICATED 30' R/W PLAT  
BOOK EA PAGE 283

DEDICATED 30' R/W PLAT  
BOOK EA PAGE 283

+98.21  
184.70 RT

+24.89  
192.26 RT

S 30° 49' 00" W

PC=12+90.82

PI=14+55.61

POT=16+99.76

15

S 59° 06' 14" E

**TRACT 81**  
TOTAL OBTAIN = 87,530 SF/ 2.01 AC

+98.16  
580.80 RT

+24.62  
568.90 RT


		<b>SOUTH CAROLINA DEPARTMENT OF TRANSPORTATION</b>		
		<b>AREA OF ACQUISITION FROM TRACT 81 Proj ID P041314</b>		
PREPARED 07/07/2025	SCALE 50 0 100 FEET			COUNTY CHARLESTON



# EXHIBIT "A"

THIS EXHIBIT IS A GRAPHIC REPRESENTATION OF THE "AREA OF ACQUISITION" AND IS IN DIRECT REFERENCE TO ENGINEERING PLANS, A COPY OF WHICH CAN BE OBTAINED FROM SCDOT HEADQUARTERS, 955 PARK STREET, COLUMBIA, SC 29201. ADDITIONALLY, UPON COMPLETION OF CONSTRUCTION, A RECORDABLE RIGHT OF WAY PLAT SHALL BE SUBMITTED TO THE REGISTER OF DEEDS IN COMPLIANCE WITH SCDOT STANDARD DRAWING 809-105-00.

NOTE: NEW RIGHT-OF-WAY IS REFERENCED TO THE LONG POINT RD. SURVEY CENTERLINE

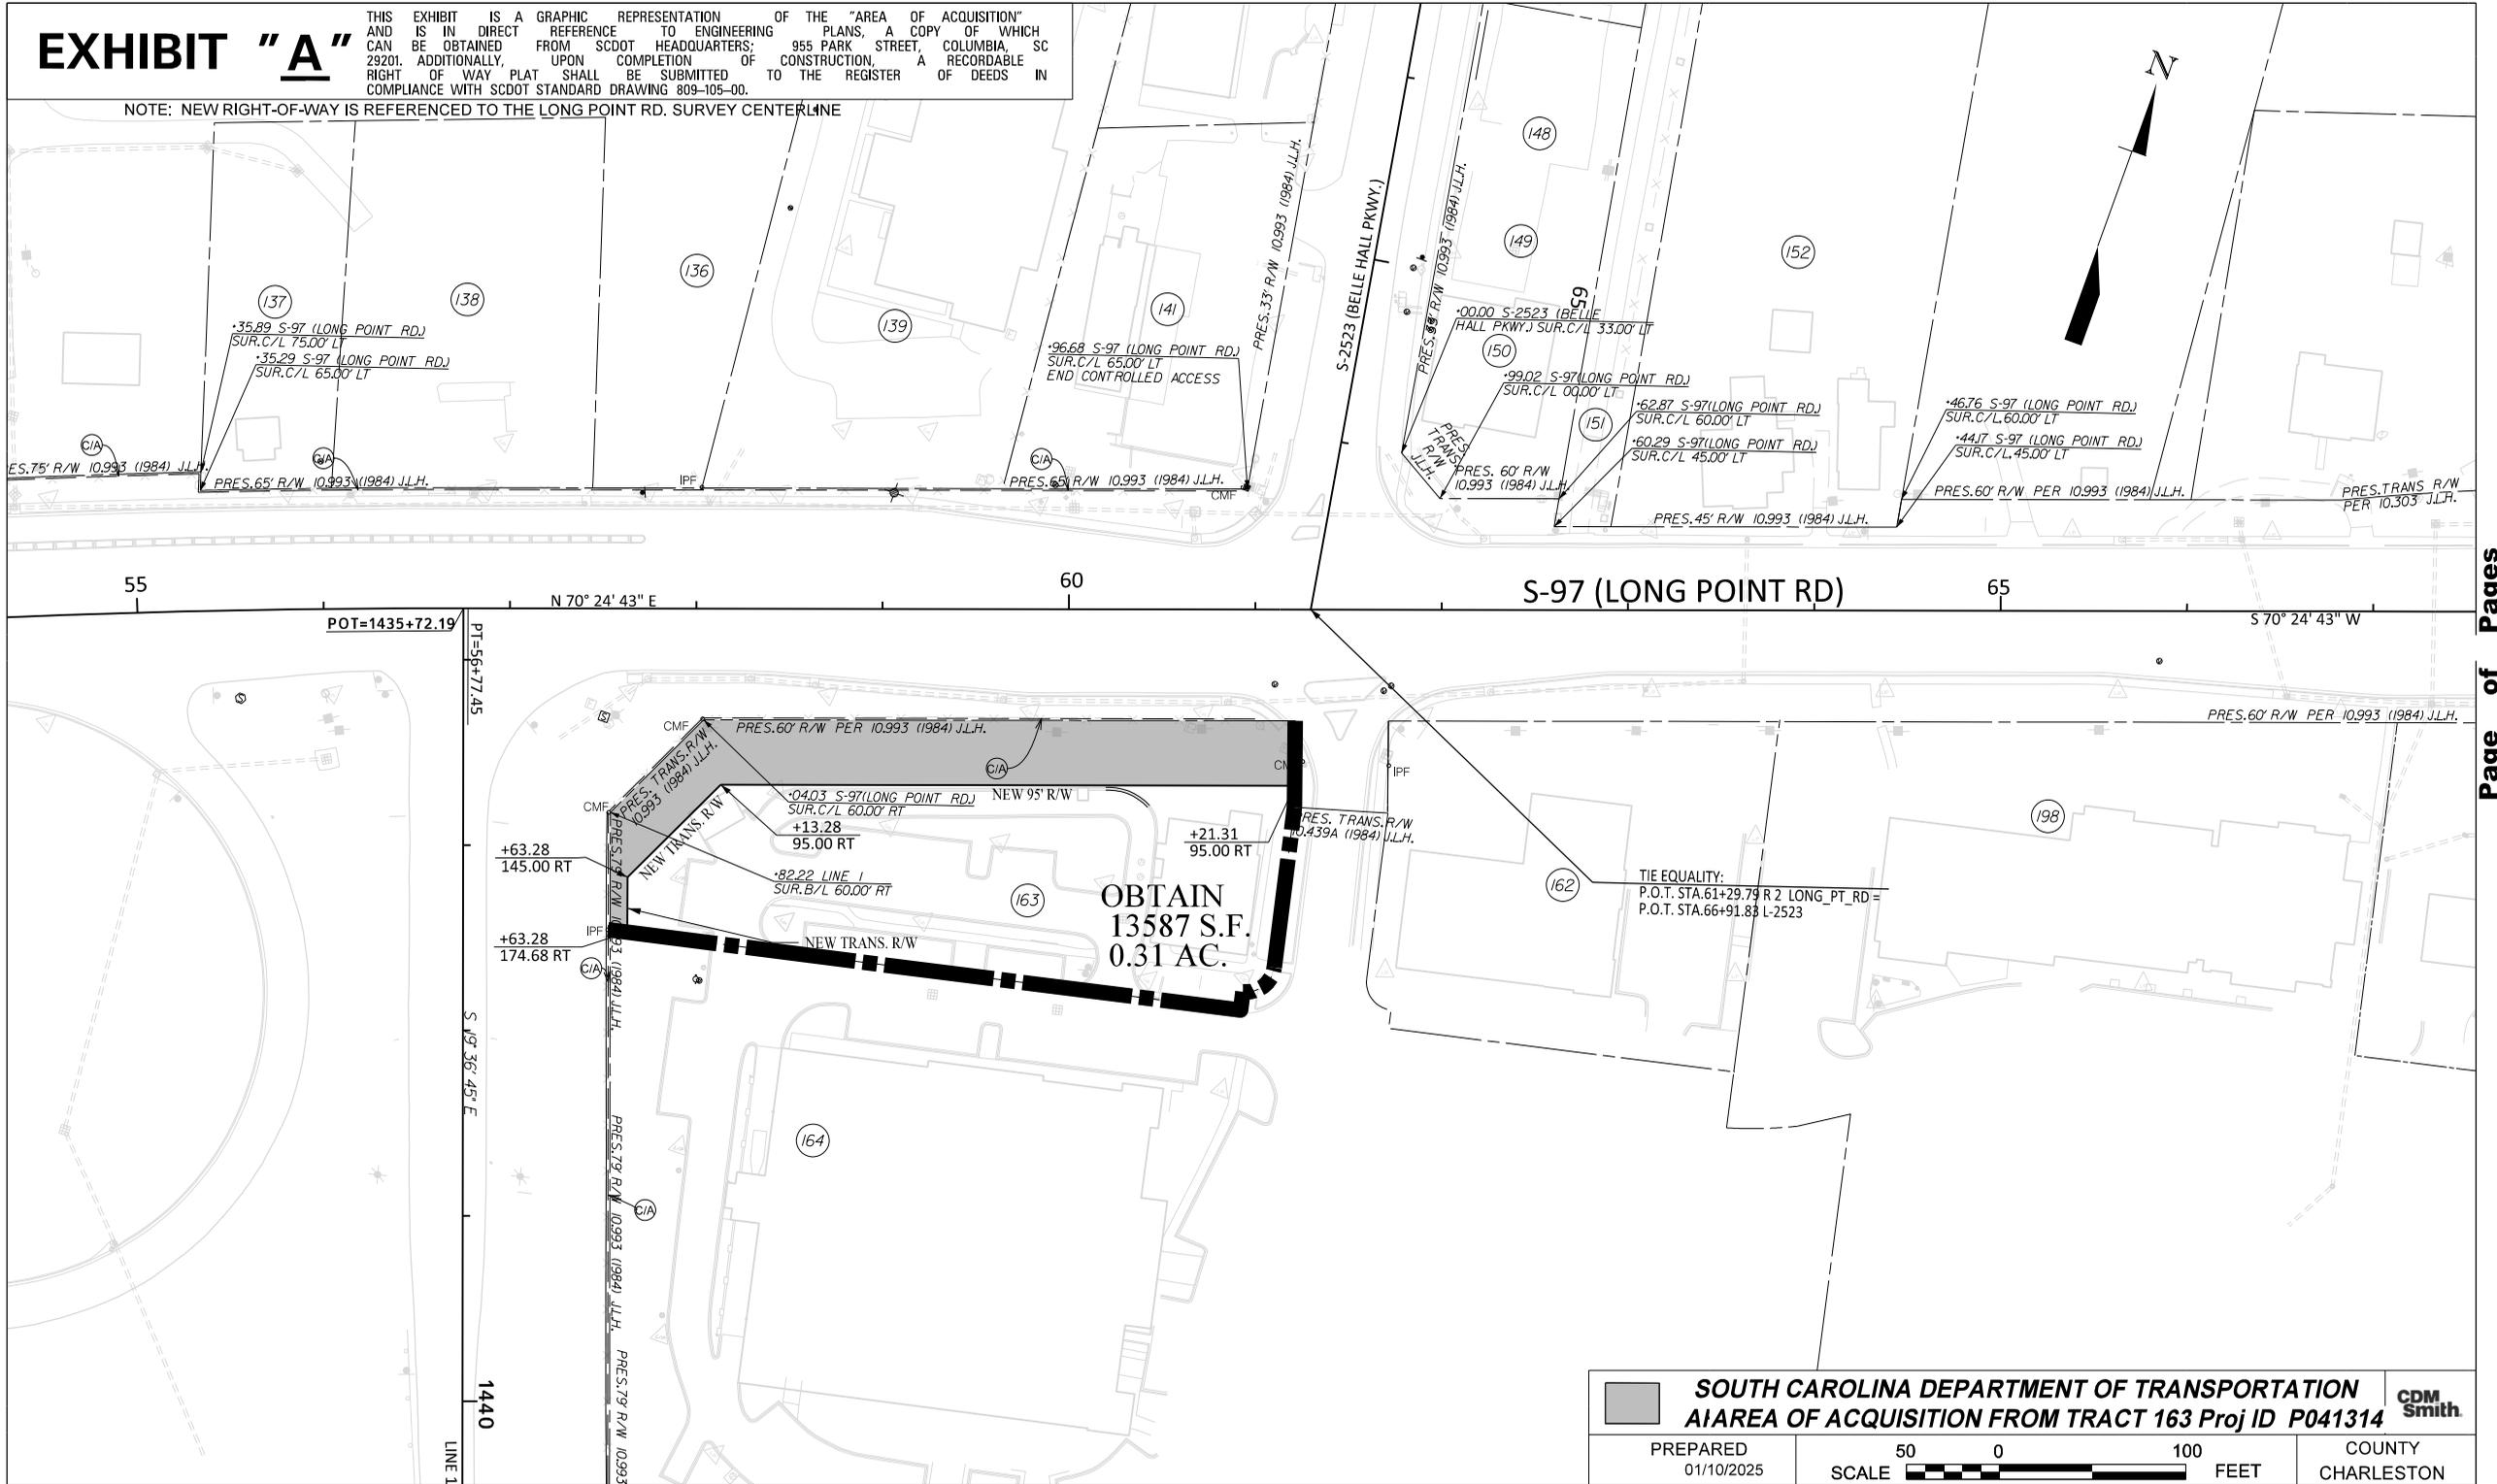


Page of Pages

<p><b>SOUTH CAROLINA DEPARTMENT OF TRANSPORTATION</b>  <b>AREA OF ACQUISITION FROM TRACT 163 Proj ID P041314</b></p>		<p><b>CDM</b>  <b>Smith</b></p>
<p>PREPARED 01/10/2025</p>	<p>SCALE    50 0 100 FEET</p>	<p>COUNTY CHARLESTON</p>

# EXHIBIT "A"

THIS EXHIBIT IS A GRAPHIC REPRESENTATION OF THE "AREA OF ACQUISITION" AND IS IN DIRECT REFERENCE TO ENGINEERING PLANS, A COPY OF WHICH CAN BE OBTAINED FROM SCOT HEADQUARTERS, 955 PARK STREET, COLUMBIA, SC 29201. ADDITIONALLY, UPON COMPLETION OF CONSTRUCTION, A RECORDABLE RIGHT OF WAY PLAT SHALL BE SUBMITTED TO THE REGISTER OF DEEDS IN COMPLIANCE WITH SCDOT STANDARD DRAWING 809-105-00.

NOTE: NEW RIGHT-OF-WAY IS REFERENCED TO THE LONG POINT RD. SURVEY CENTERLINE

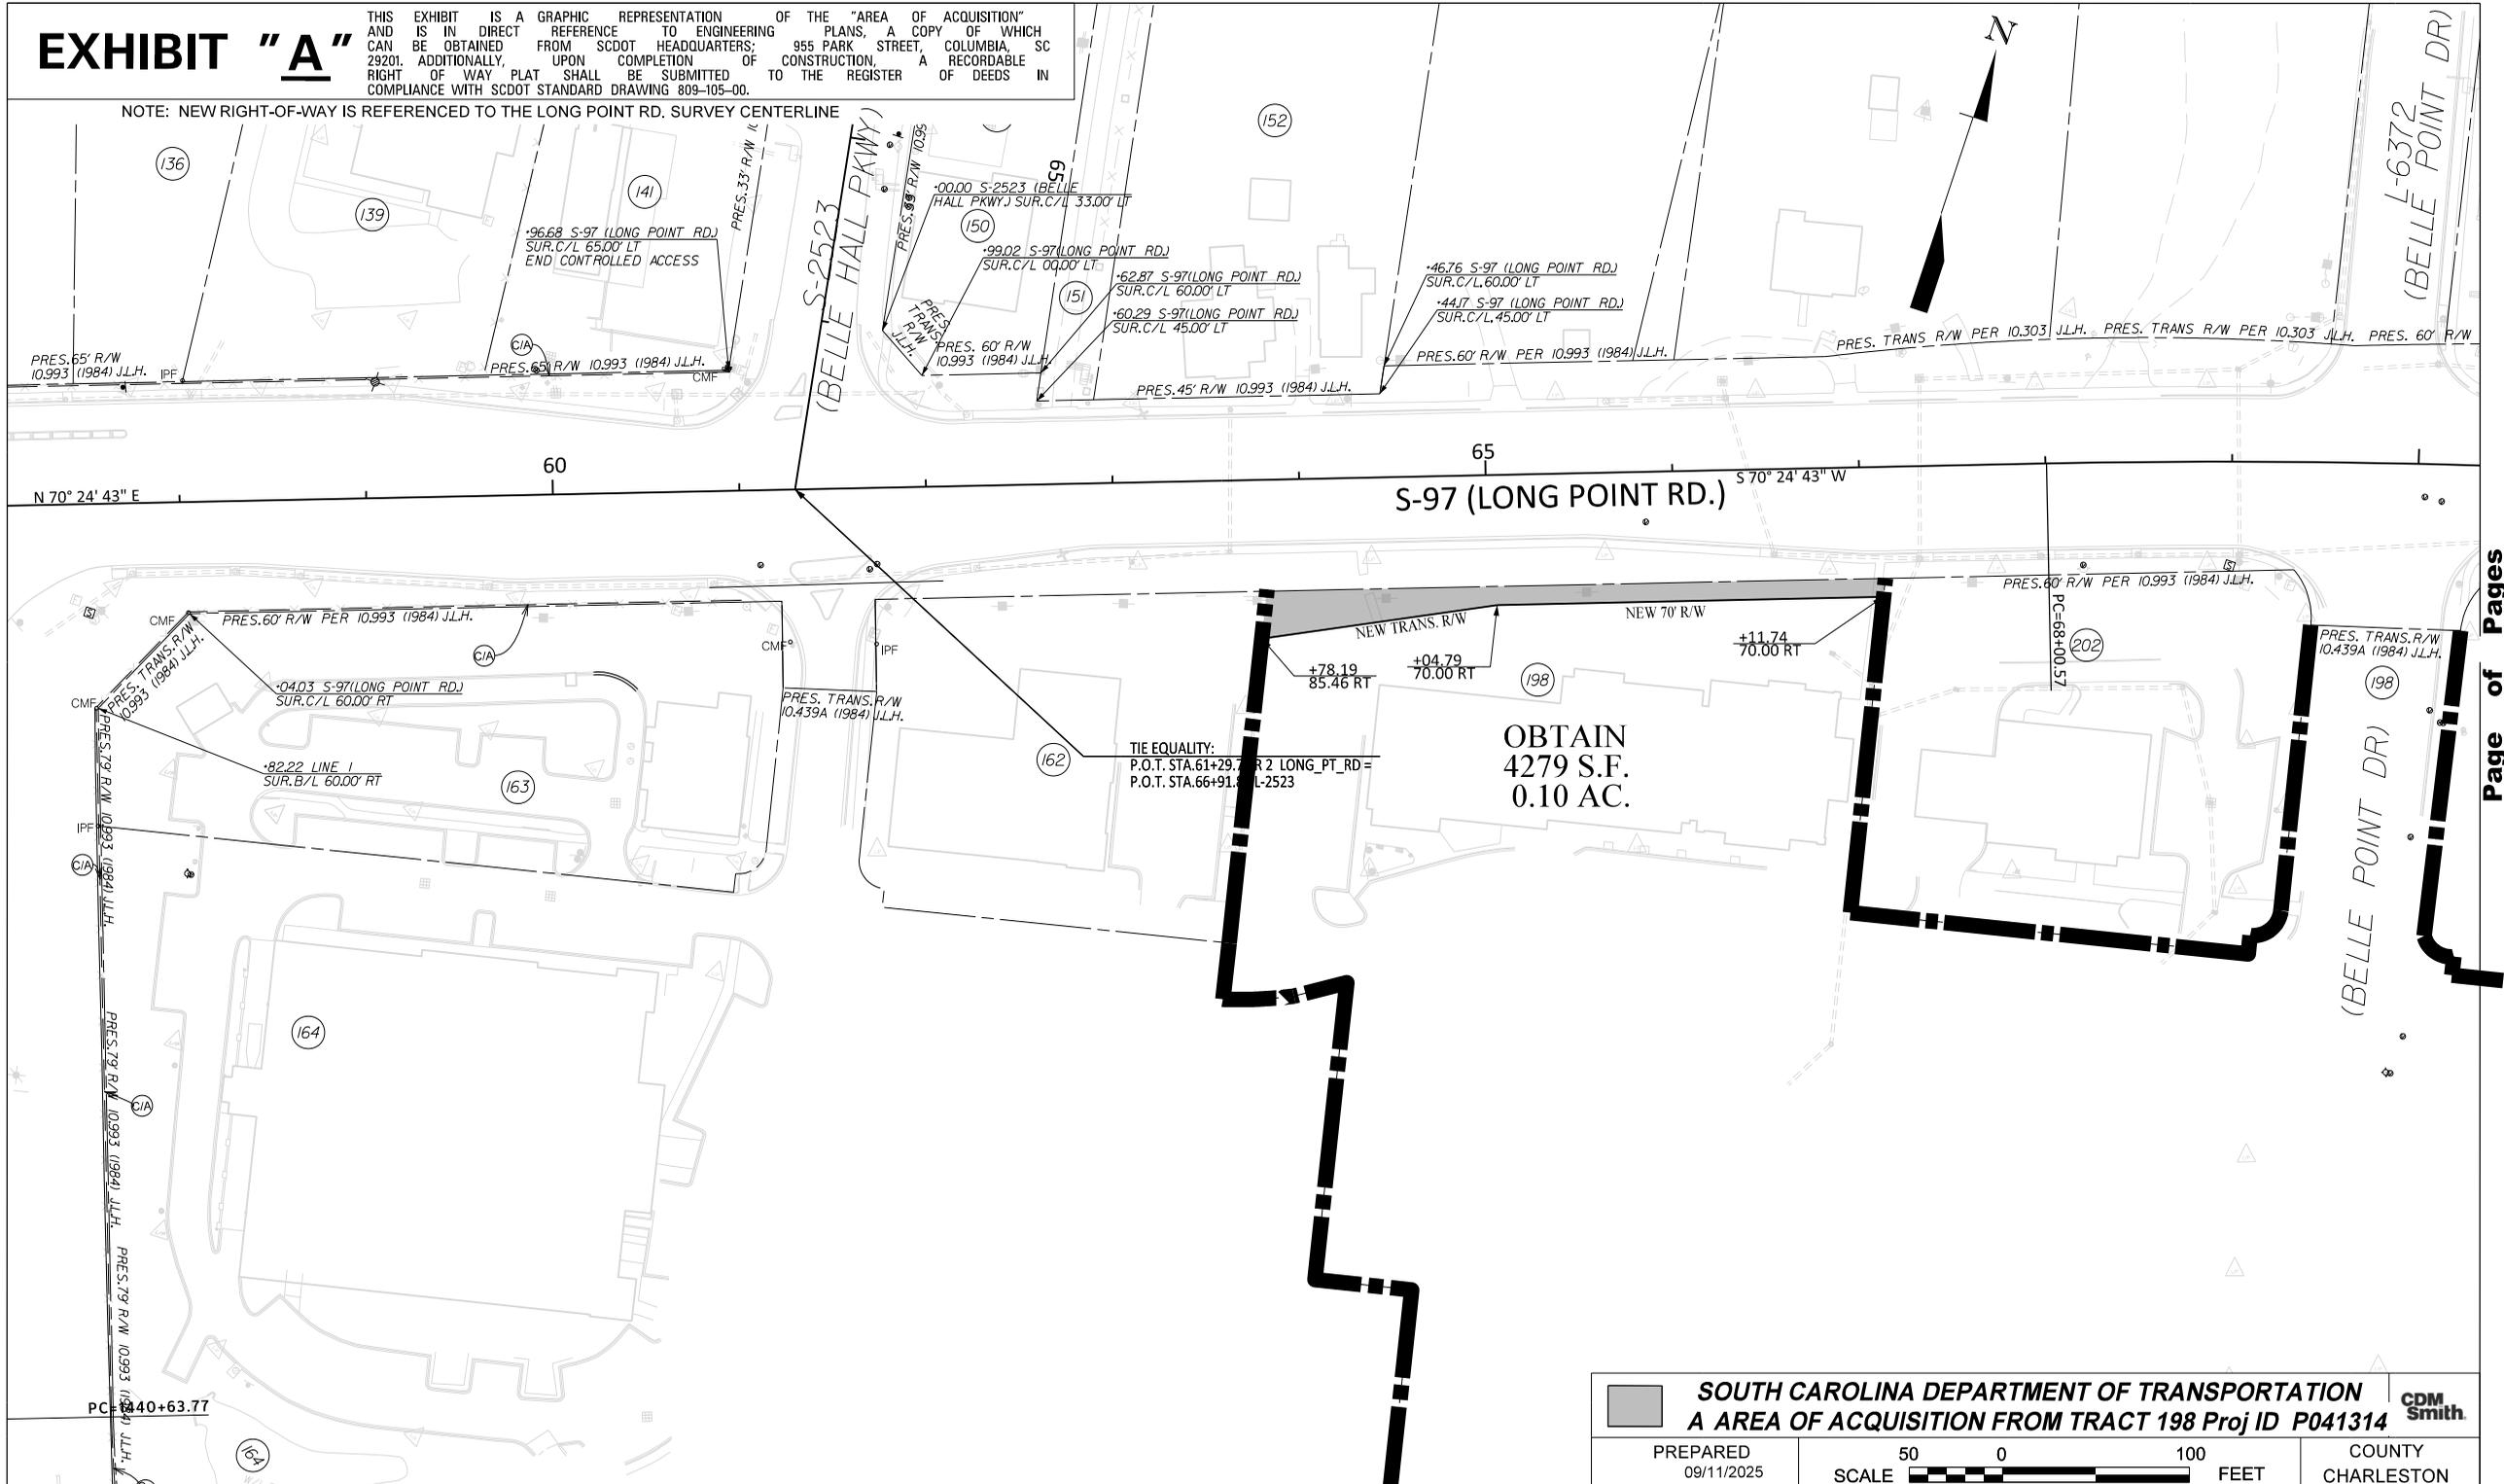

OBTAIN  
4279 S.F.  
0.10 AC.


TIE EQUALITY:  
P.O.T. STA. 61+29.77 FOR 2 LONG\_PT\_RD =  
P.O.T. STA. 66+91.37 FOR 1 BELLE\_HALL\_PKWY

 <b>SOUTH CAROLINA DEPARTMENT OF TRANSPORTATION</b> <b>A AREA OF ACQUISITION FROM TRACT 198 Proj ID P041314</b>		
PREPARED 09/11/2025	SCALE  FEET	COUNTY CHARLESTON

# EXHIBIT "A"

THIS EXHIBIT IS A GRAPHIC REPRESENTATION OF THE "AREA OF ACQUISITION" AND IS IN DIRECT REFERENCE TO ENGINEERING PLANS, A COPY OF WHICH CAN BE OBTAINED FROM SCOT HEADQUARTERS, 955 PARK STREET, COLUMBIA, SC 29201. ADDITIONALLY, UPON COMPLETION OF CONSTRUCTION, A RECORDABLE RIGHT OF WAY PLAT SHALL BE SUBMITTED TO THE REGISTER OF DEEDS IN COMPLIANCE WITH SCDOT STANDARD DRAWING 809-105-00.

NOTE: NEW RIGHT-OF-WAY IS REFERENCED TO THE LONG POINT RD. SURVEY CENTERLINE

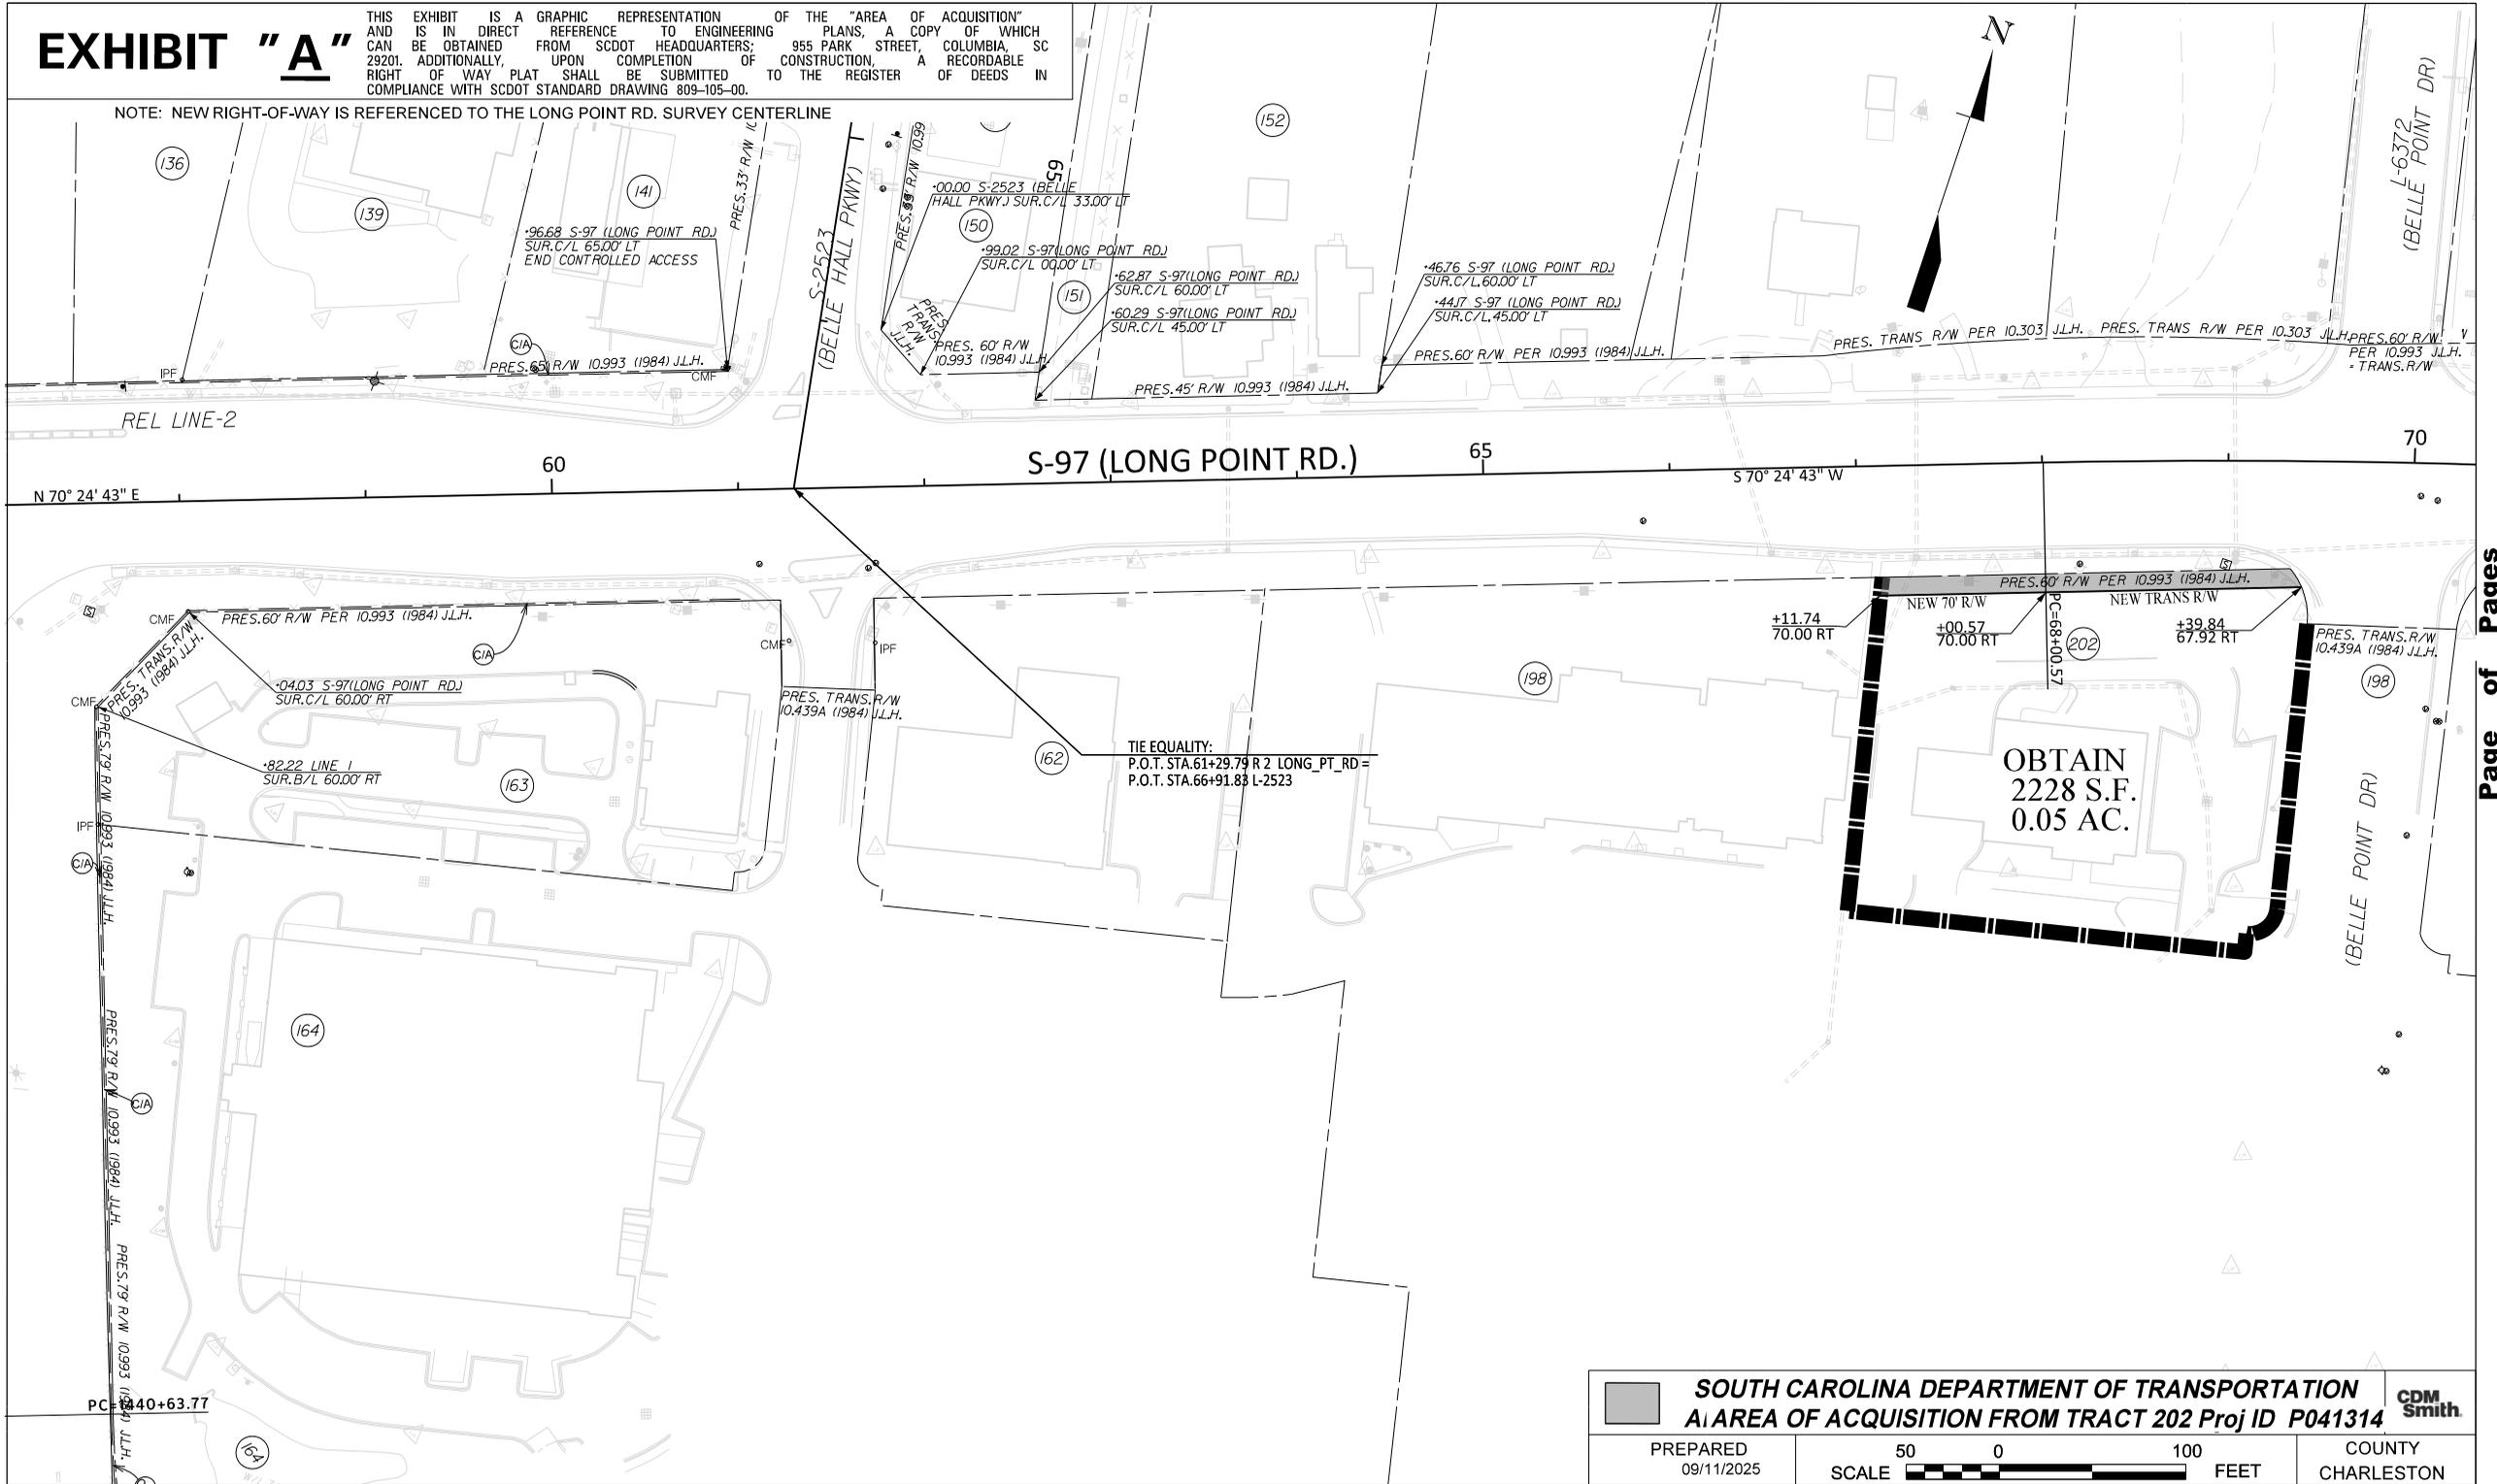



<b>SOUTH CAROLINA DEPARTMENT OF TRANSPORTATION</b> <b>AREA OF ACQUISITION FROM TRACT 202 Proj ID P041314</b>		
PREPARED 09/11/2025	SCALE 	

# EXHIBIT "A"

THIS EXHIBIT IS A GRAPHIC REPRESENTATION OF THE "AREA OF ACQUISITION" AND IS IN DIRECT REFERENCE TO ENGINEERING PLANS, A COPY OF WHICH CAN BE OBTAINED FROM SCDOT HEADQUARTERS, 955 PARK STREET, COLUMBIA, SC 29201. ADDITIONALLY, UPON COMPLETION OF CONSTRUCTION, A RECORDABLE RIGHT OF WAY PLAT SHALL BE SUBMITTED TO THE REGISTER OF DEEDS IN COMPLIANCE WITH SCDOT STANDARD DRAWING 809-105-00.

NOTE: NEW RIGHT-OF-WAY IS REFERENCED TO THE LONG POINT RD. SURVEY CENTERLINE

TRACT 258  
TOTAL OBTAIN =  
59,242 S.F./1.36 AC.

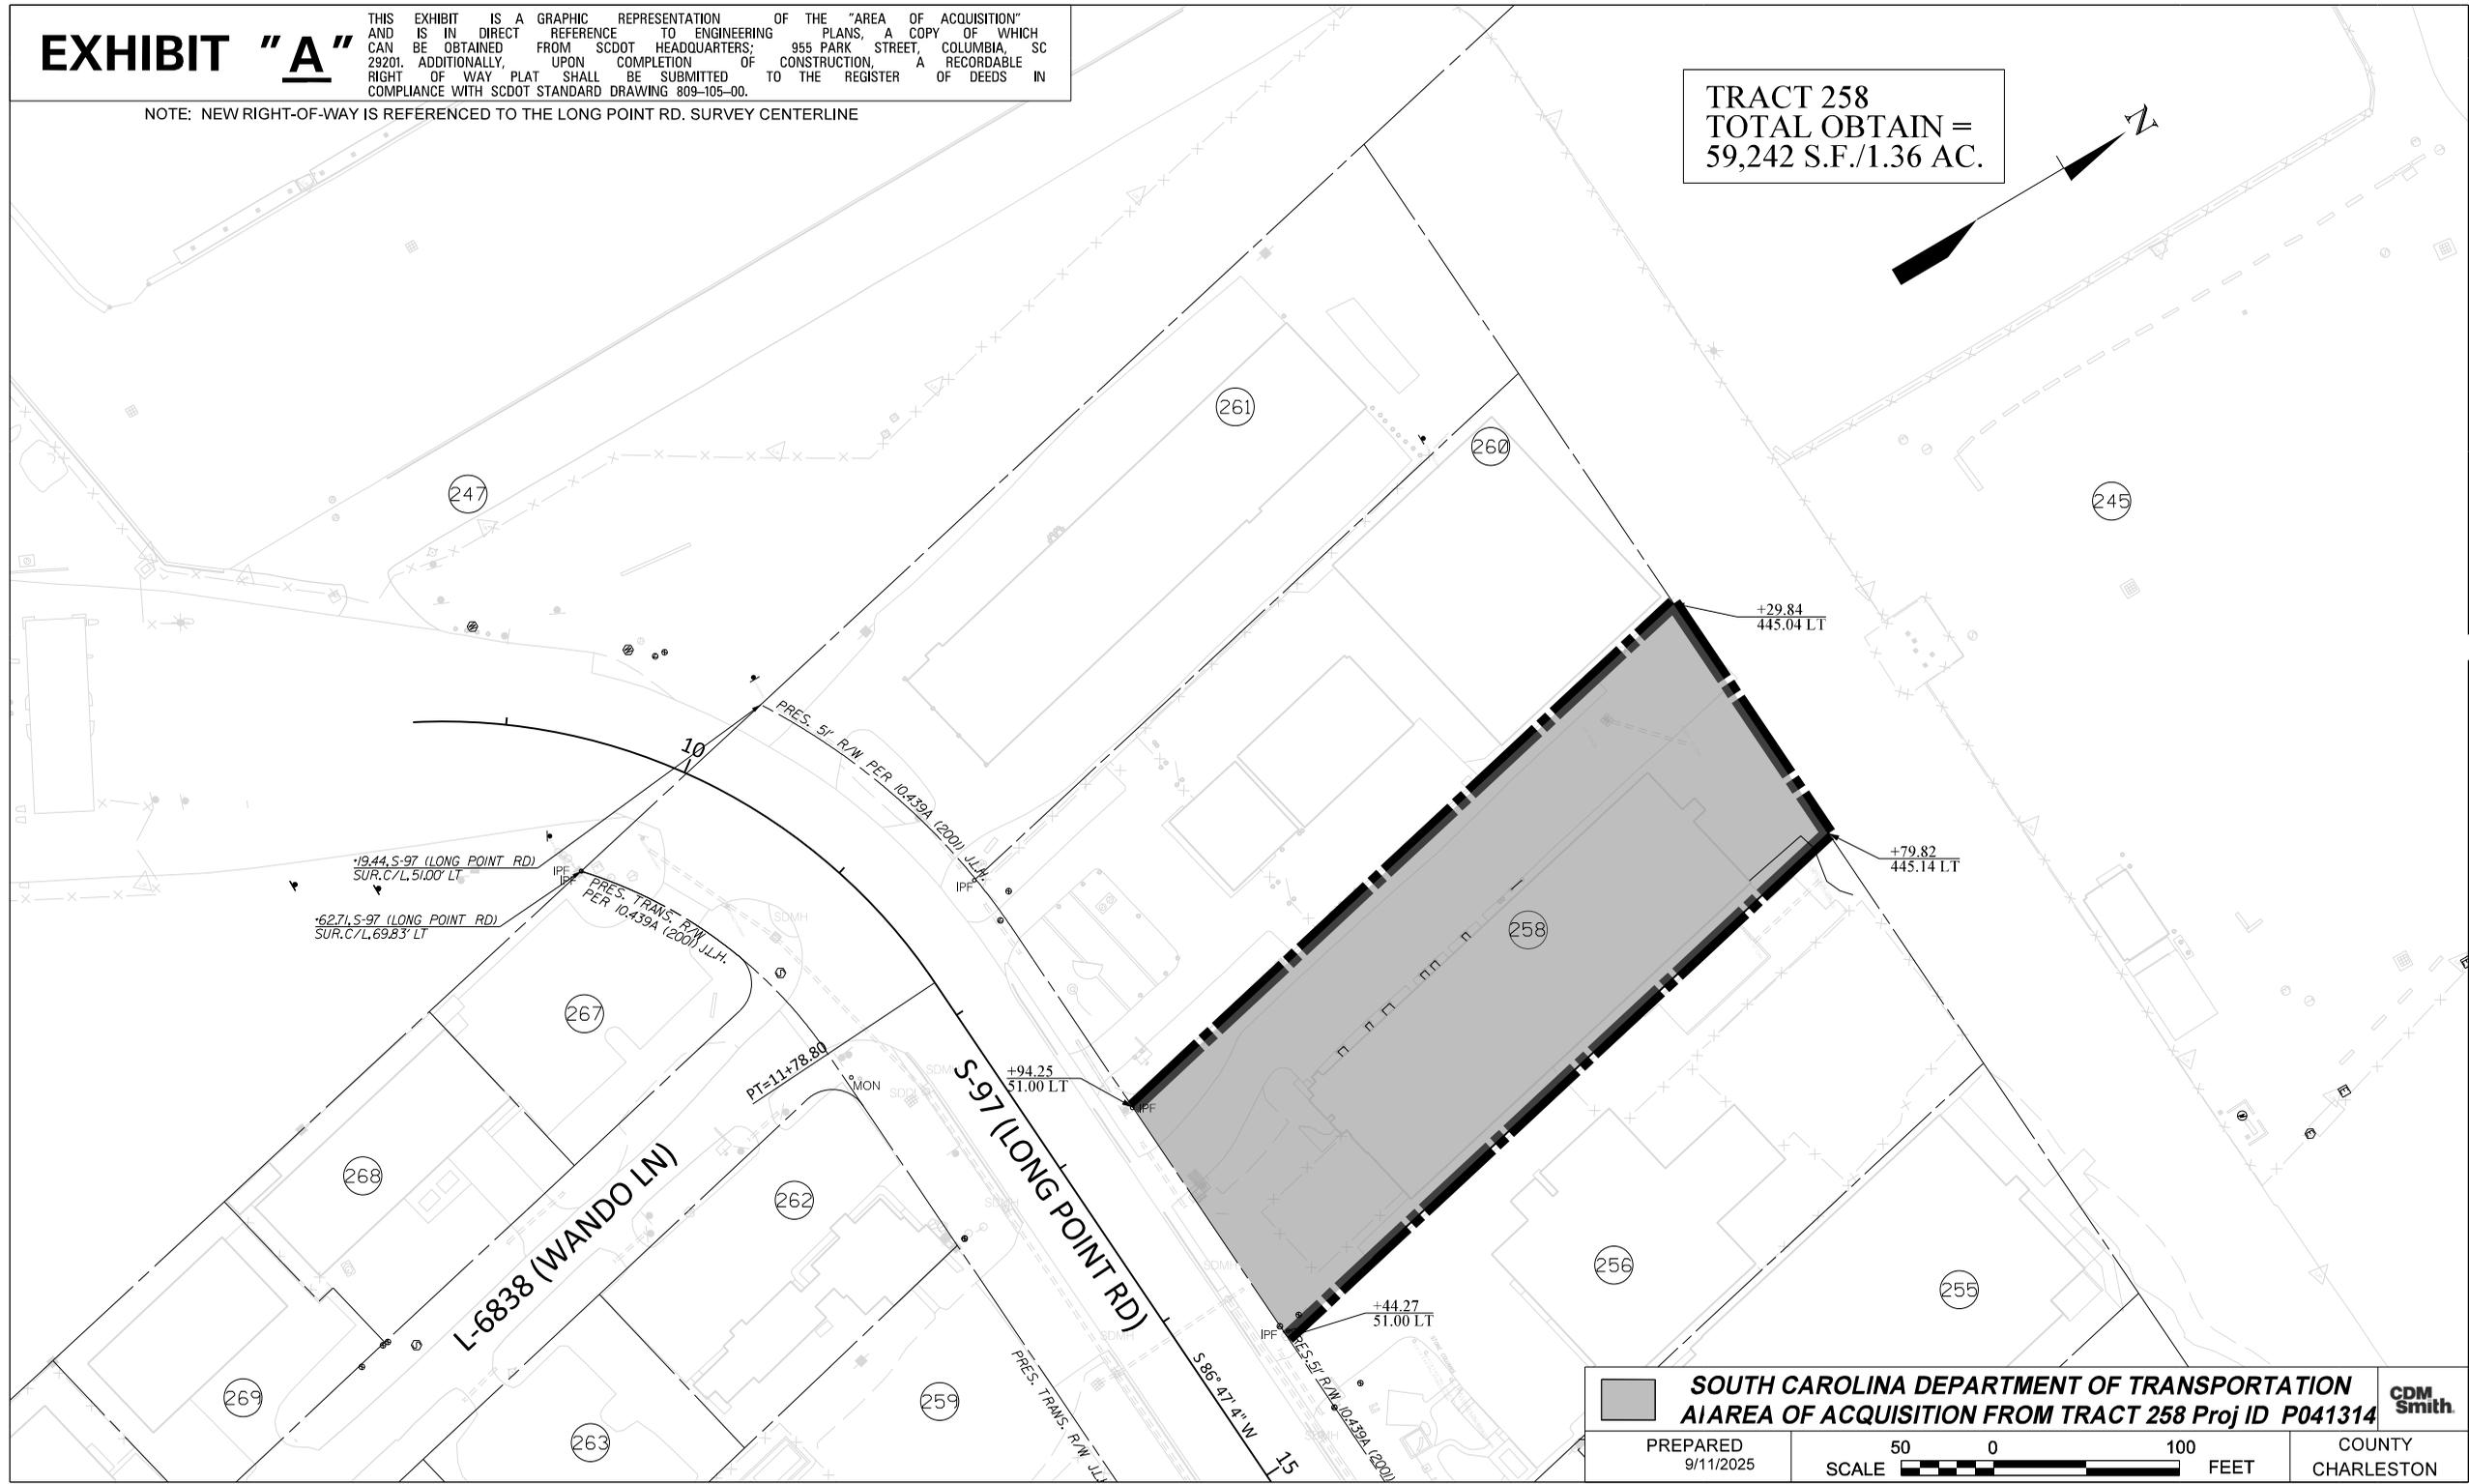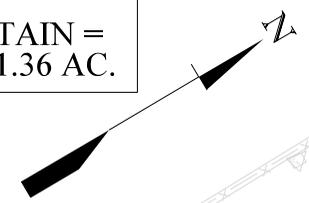


 SOUTH CAROLINA DEPARTMENT OF TRANSPORTATION AREA OF ACQUISITION FROM TRACT 258 Proj ID P041314		
PREPARED 9/11/2025	SCALE 50 0 100 FEET	

# EXHIBIT "A"

THIS EXHIBIT IS A GRAPHIC REPRESENTATION OF THE "AREA OF ACQUISITION" AND IS IN DIRECT REFERENCE TO ENGINEERING PLANS, A COPY OF WHICH CAN BE OBTAINED FROM SCDOT HEADQUARTERS, 955 PARK STREET, COLUMBIA, SC 29201. ADDITIONALLY, UPON COMPLETION OF CONSTRUCTION, A RECORDABLE RIGHT OF WAY PLAT SHALL BE SUBMITTED TO THE REGISTER OF DEEDS IN COMPLIANCE WITH SCDOT STANDARD DRAWING 809-105-00.

NOTE: NEW RIGHT-OF-WAY IS REFERENCED TO THE LONG POINT RD. SURVEY CENTERLINE

TRACT 260  
TOTAL OBTAIN =  
59,246 S.F./1.36 AC.

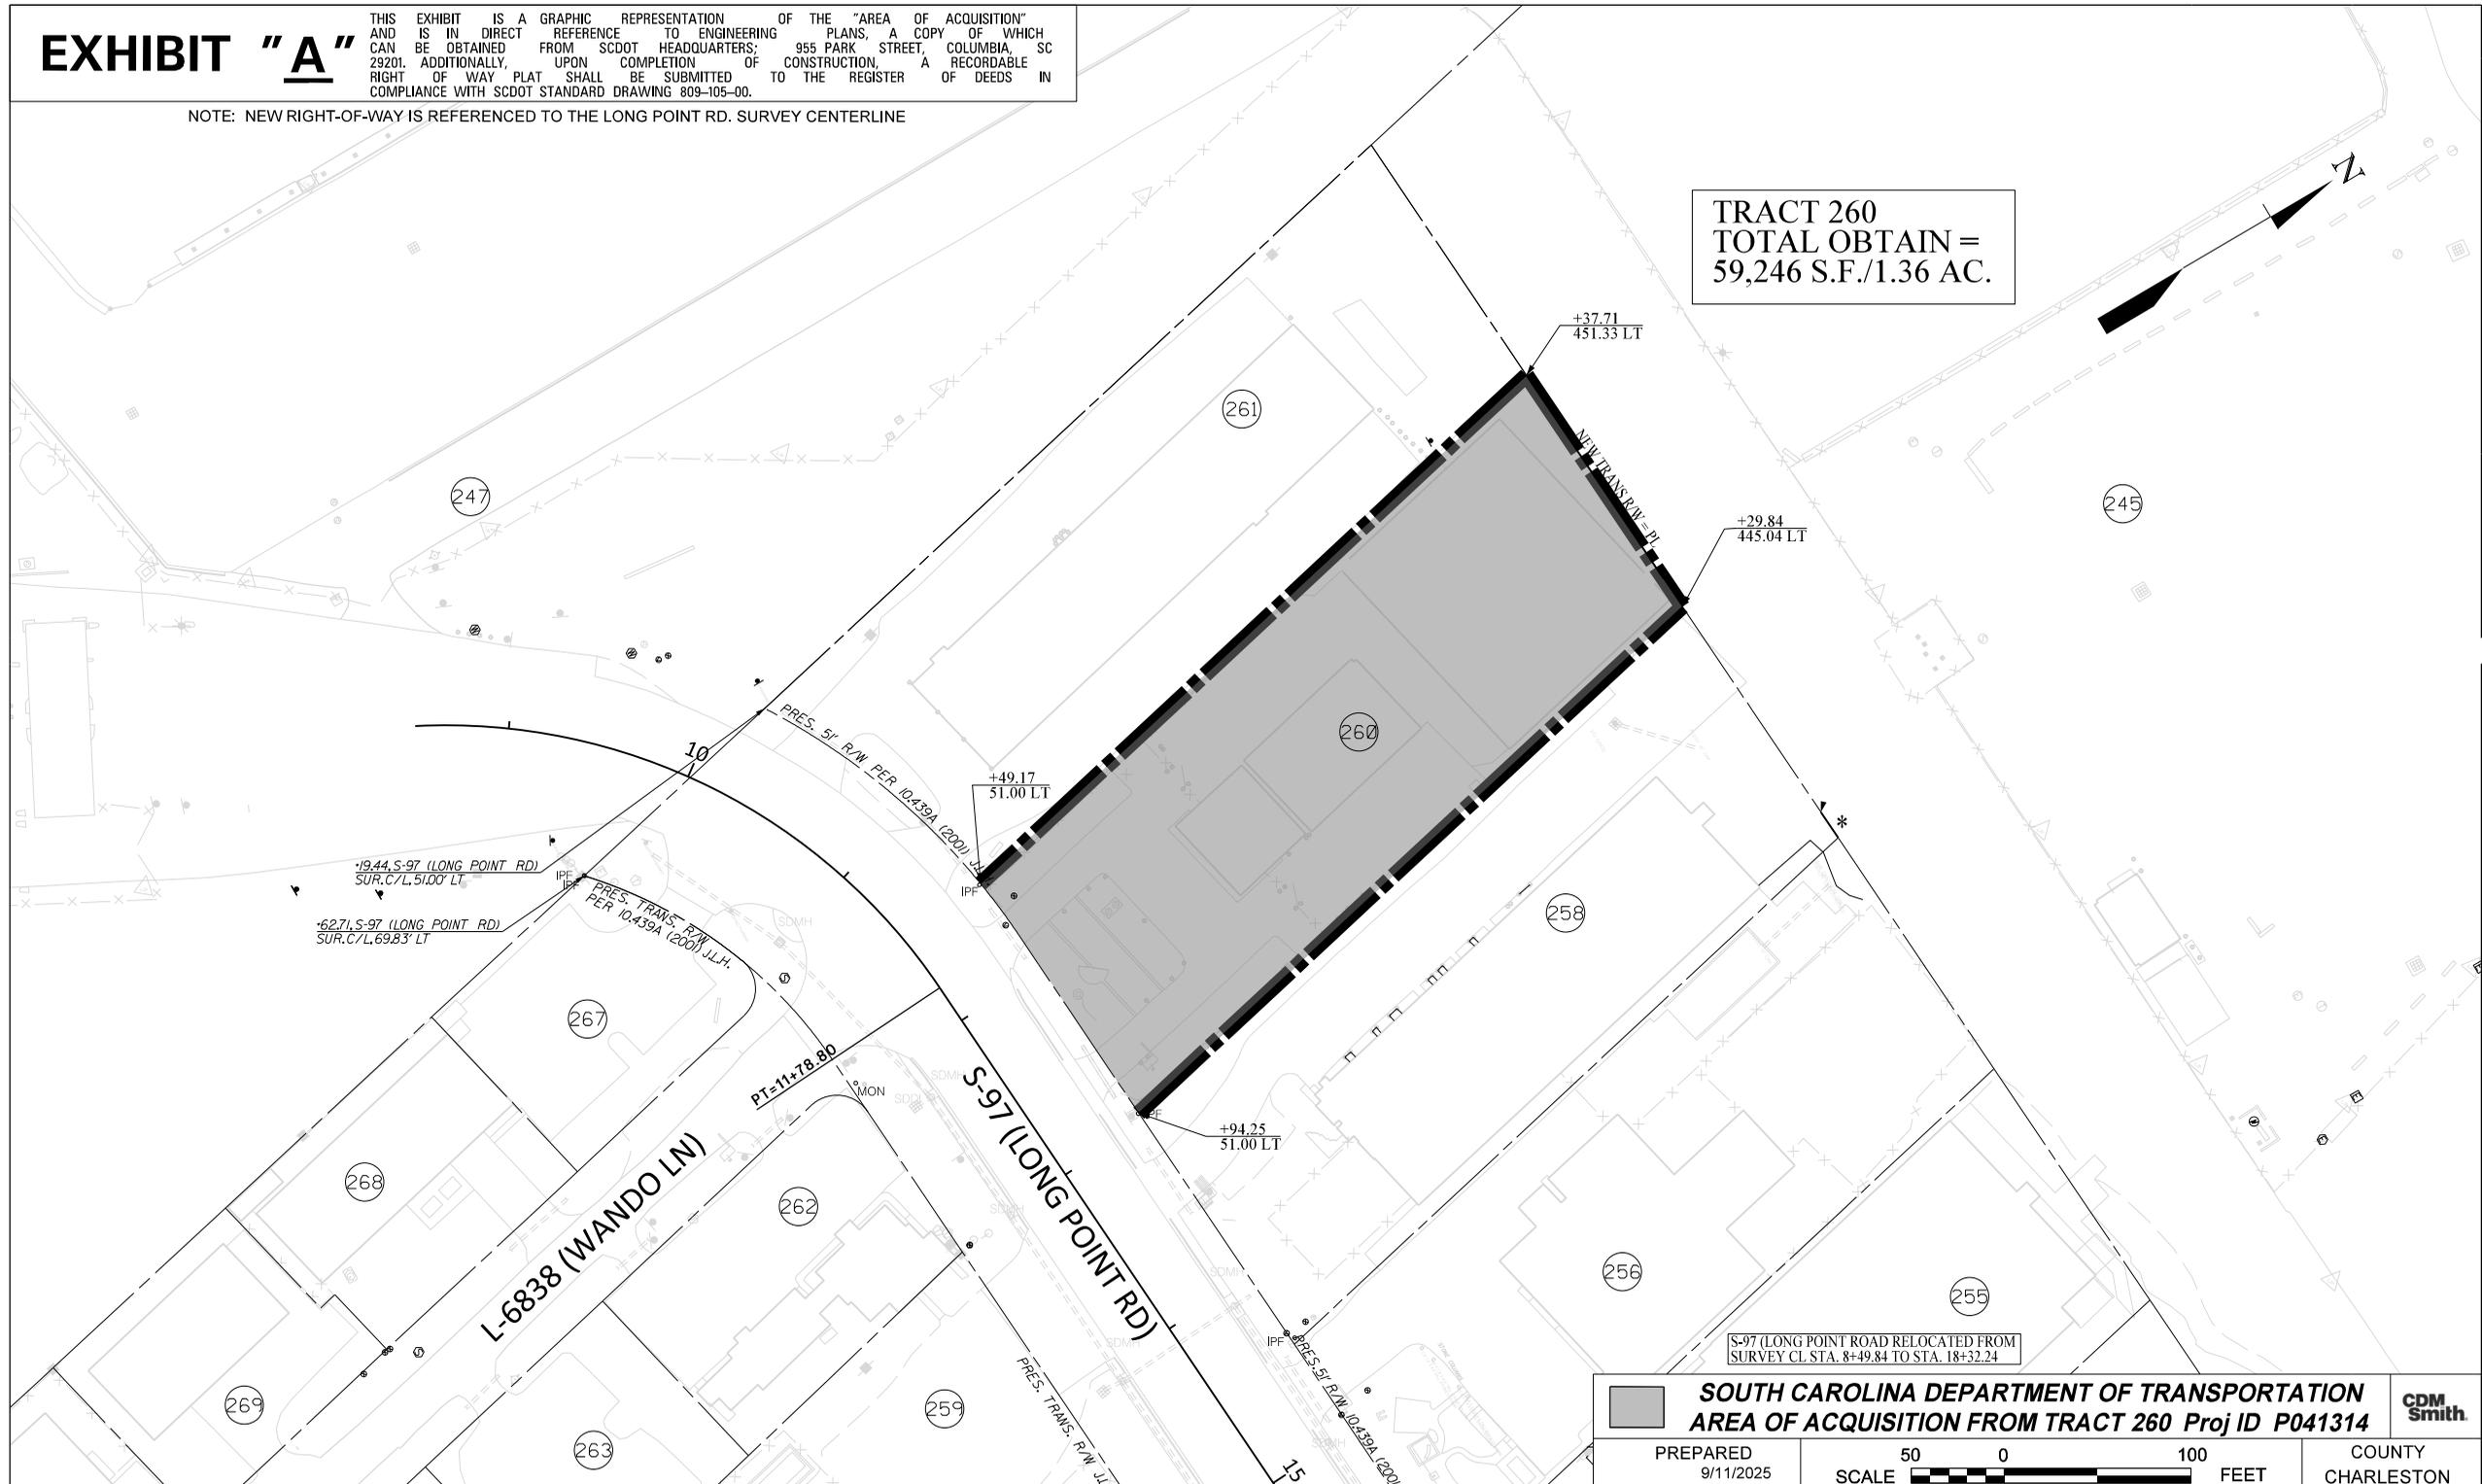

S-97 (LONG POINT ROAD RELOCATED FROM SURVEY CL STA. 8+49.84 TO STA. 18+32.24)


 <b>SOUTH CAROLINA DEPARTMENT OF TRANSPORTATION</b> <b>AREA OF ACQUISITION FROM TRACT 260 Proj ID P041314</b>		
PREPARED 9/11/2025	SCALE  FEET	

# EXHIBIT "A"

THIS EXHIBIT IS A GRAPHIC REPRESENTATION OF THE "AREA OF ACQUISITION" AND IS IN DIRECT REFERENCE TO ENGINEERING PLANS, A COPY OF WHICH CAN BE OBTAINED FROM SCDOT HEADQUARTERS, 955 PARK STREET, COLUMBIA, SC 29201. ADDITIONALLY, UPON COMPLETION OF CONSTRUCTION, A RECORDABLE RIGHT OF WAY PLAT SHALL BE SUBMITTED TO THE REGISTER OF DEEDS IN COMPLIANCE WITH SCDOT STANDARD DRAWING 809-105-00.

NOTE: NEW RIGHT-OF-WAY IS REFERENCED TO THE LONG POINT RD. SURVEY CENTERLINE

**TRACT 261  
TOTAL OBTAIN  
61,855 S.F./1.42 AC.**

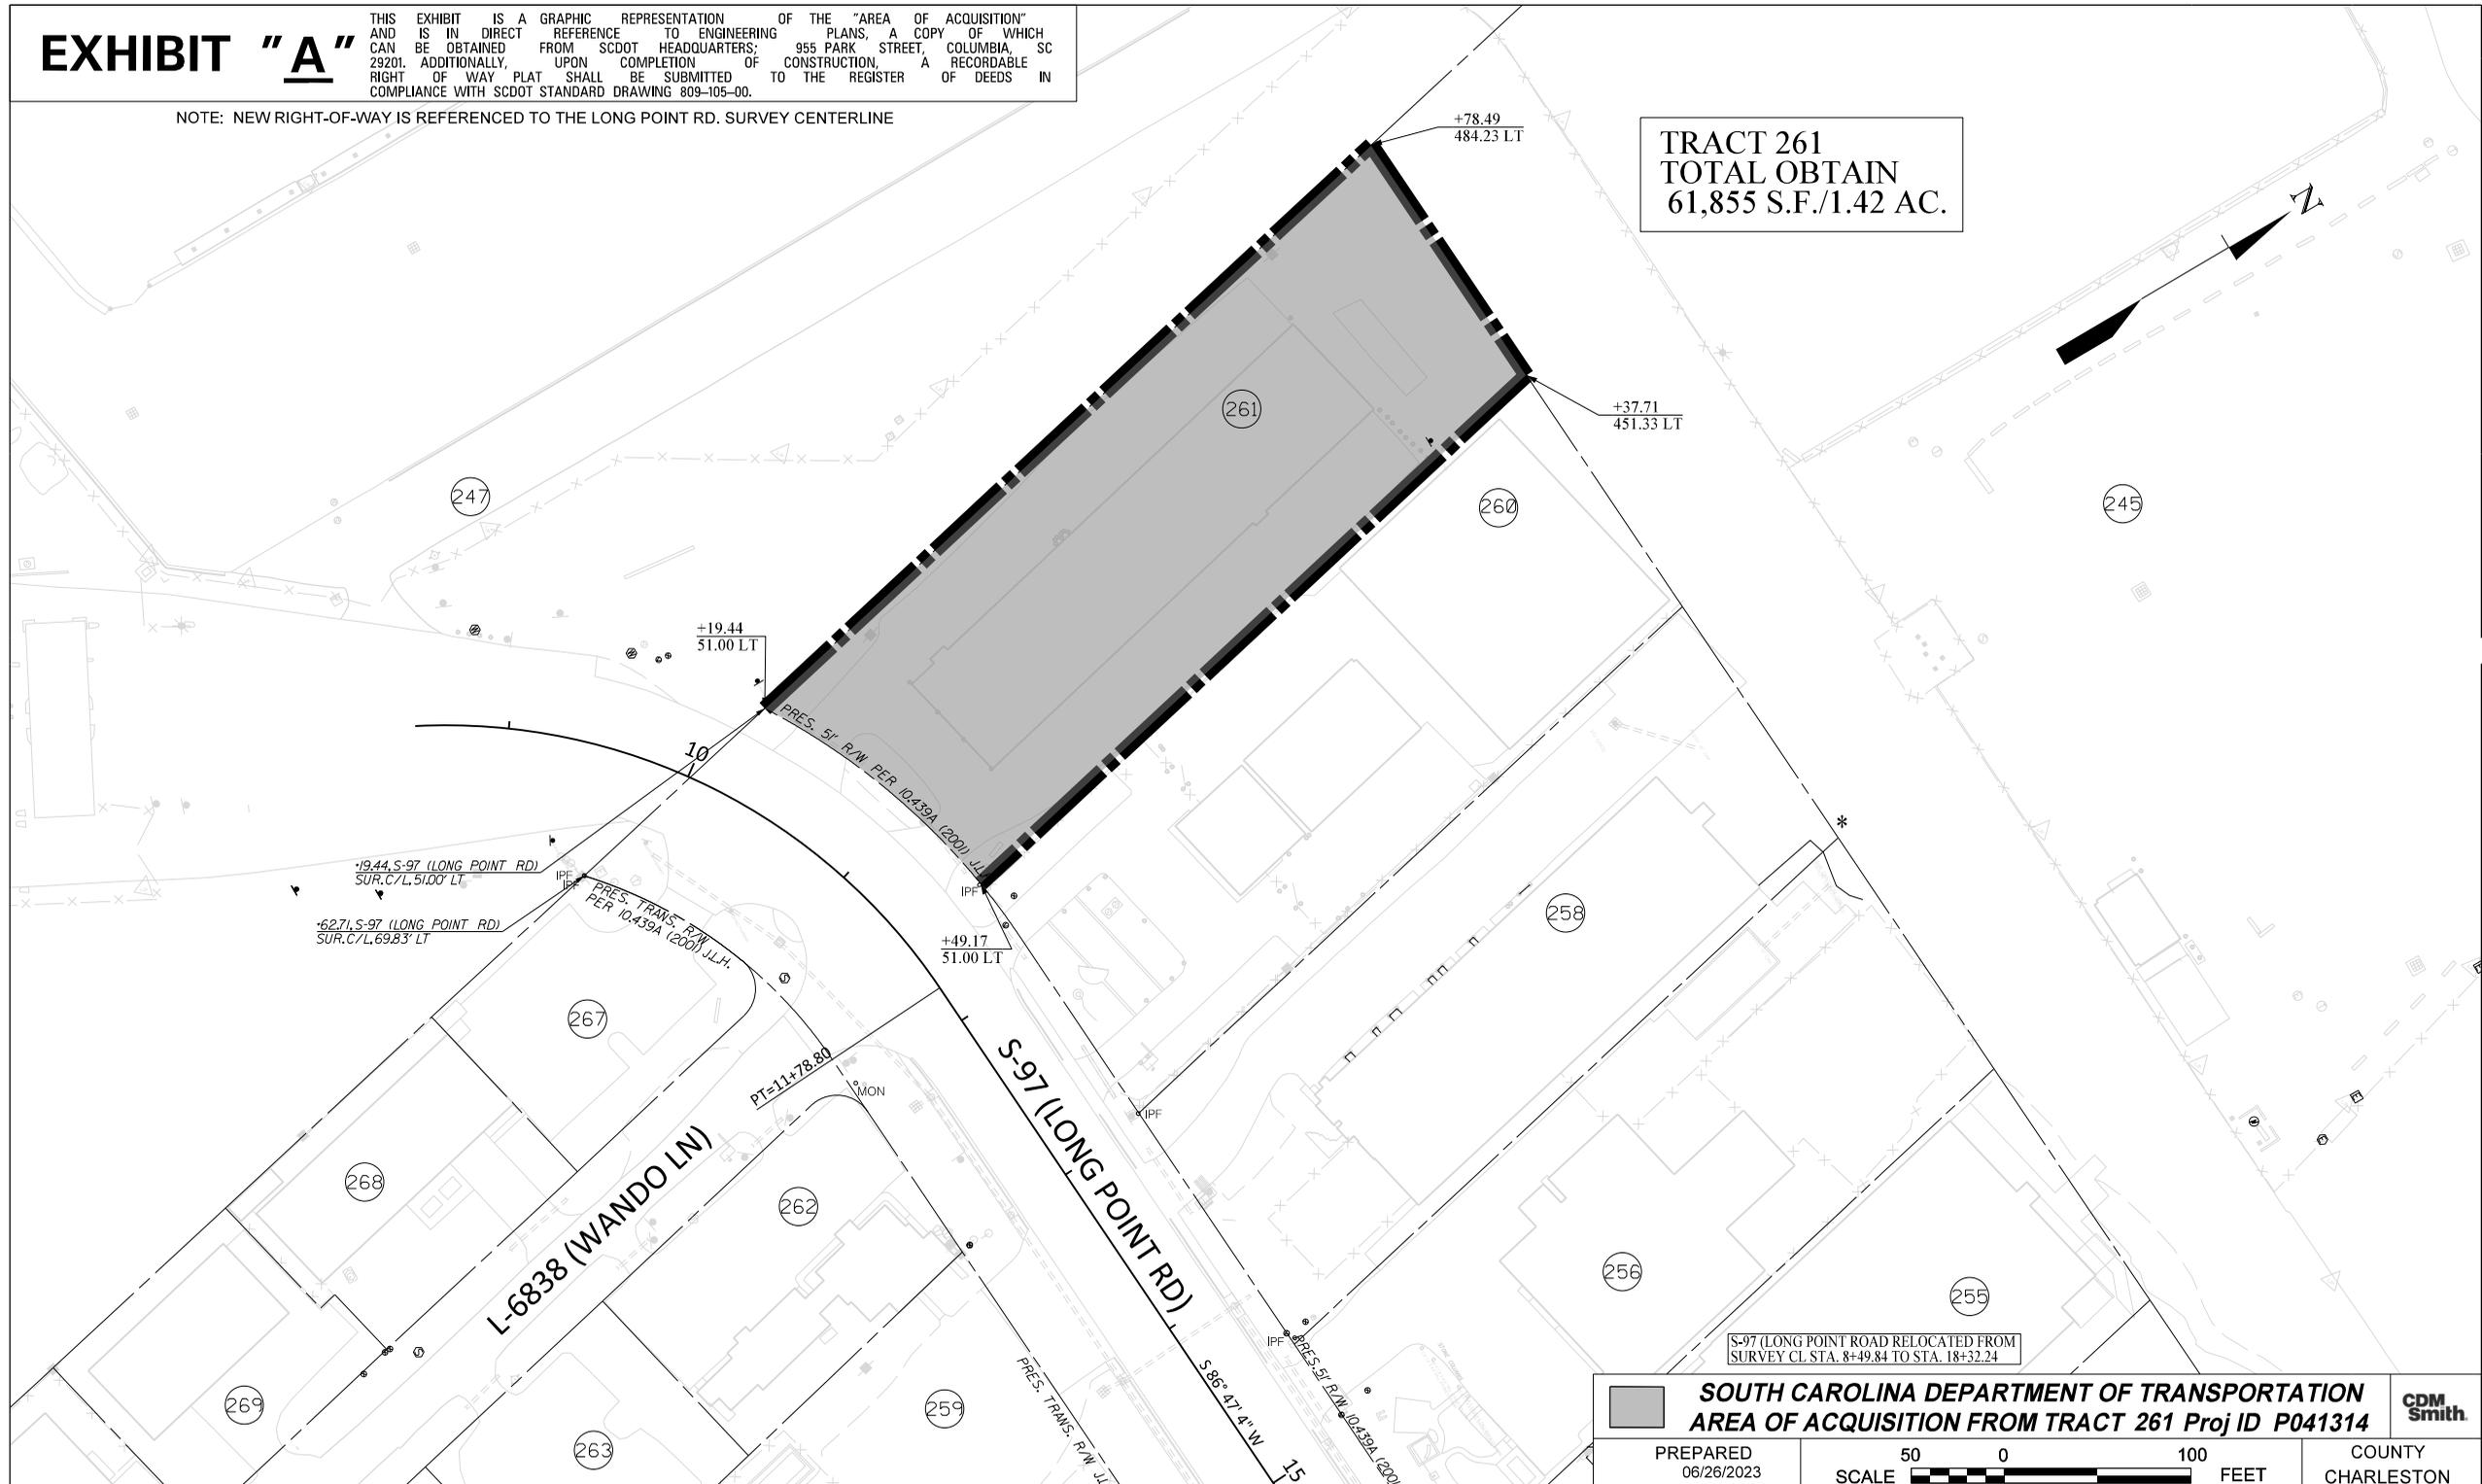

<p><b>SOUTH CAROLINA DEPARTMENT OF TRANSPORTATION</b> <b>AREA OF ACQUISITION FROM TRACT 261 Proj ID P041314</b></p>		
<p>PREPARED 06/26/2023</p>	<p>SCALE 50 0 100 FEET</p>	