
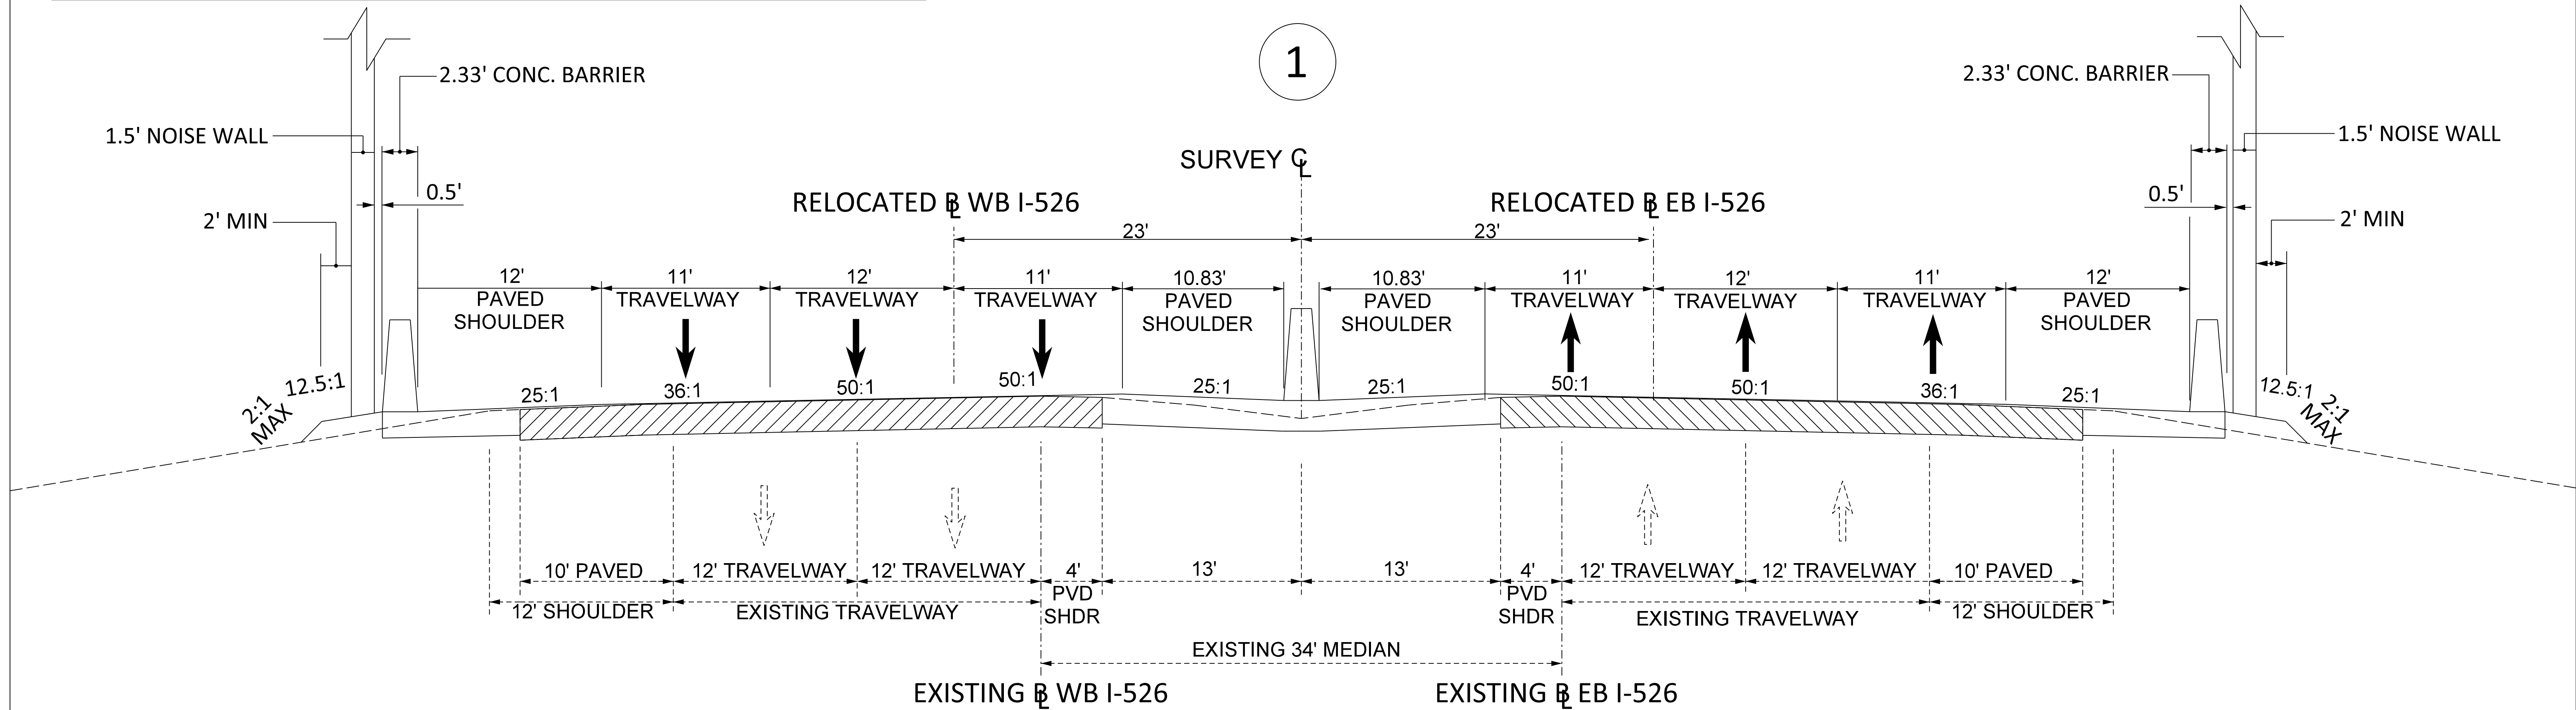


FED. RD. DIST. NO.	STATE	COUNTY	PROJECT ID	ROUTE NO.	SHEET NO.
3	S.C.	CHARLESTON	P041314	I-526	1

TYPICAL SECTION OF IMPROVEMENT
SOUTH CAROLINA DEPARTMENT OF TRANSPORTATION
COLUMBIA, S.C.

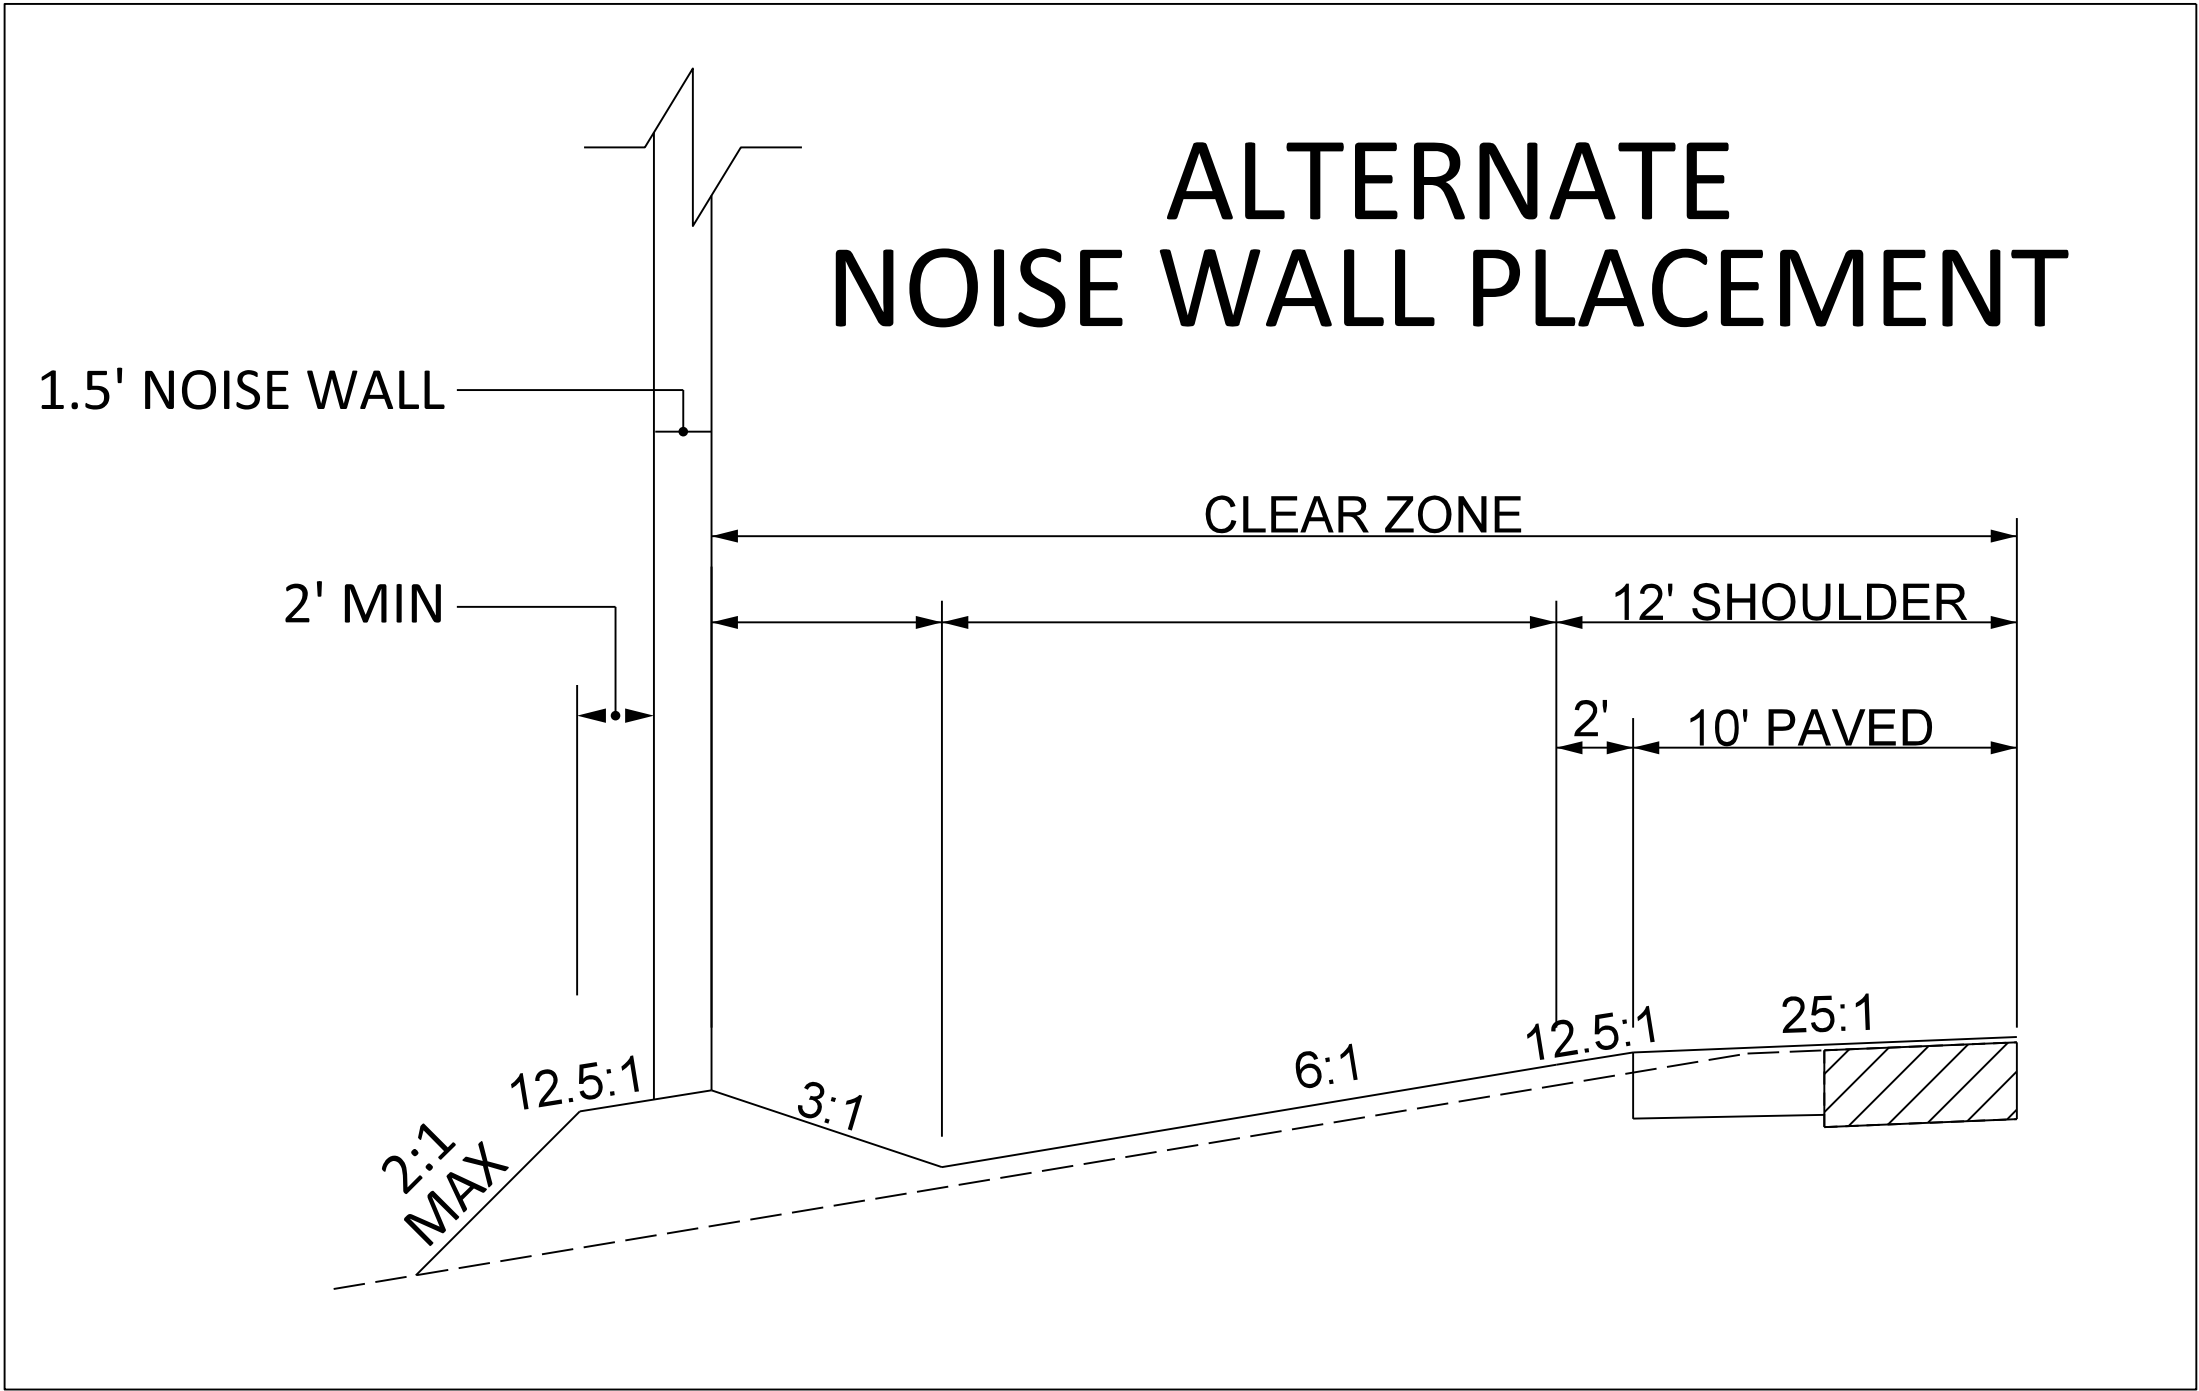

USE THIS SECTION FOR I-526
STATIONING REFERENCED FROM SURVEY CL I-526 MAIN

APPROXIMATE STATION 1347+25 TO STA. 1362+65




SOUTH CAROLINA DEPARTMENT OF TRANSPORTATION COLUMBIA, S.C.
TYPICAL SECTION
SCALE 1"V = NTS SCALE 1"H = NTS

FED. RD. DIST. NO.	STATE	COUNTY	PROJECT ID	ROUTE NO.	SHEET NO.
3	S.C.	CHARLESTON	P041314	I-526	3

TYPICAL SECTION OF IMPROVEMENT
SOUTH CAROLINA DEPARTMENT OF TRANSPORTATION
COLUMBIA, S.C.


FUTURE IMPROVEMENTS

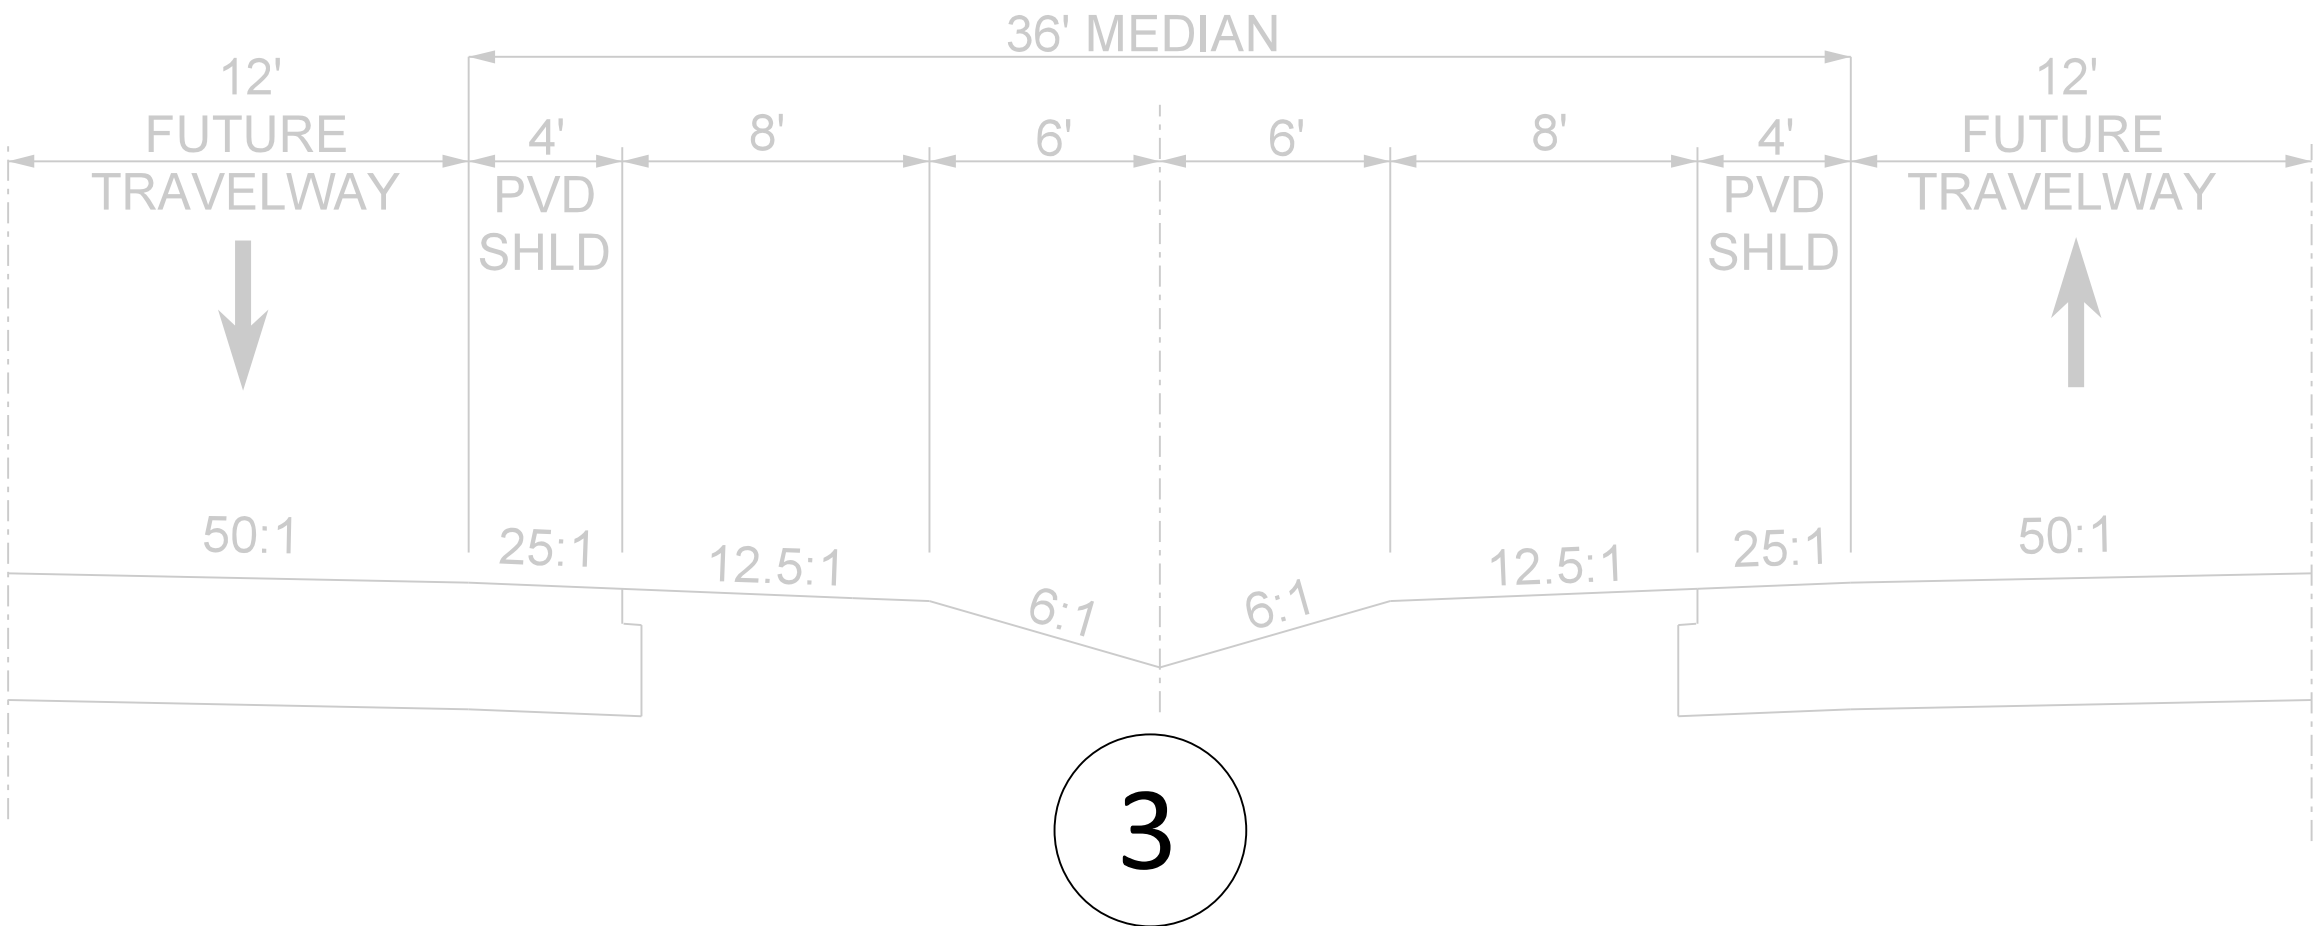


SURVEY C

EXISTING WB I-526

EXISTING EB I-526

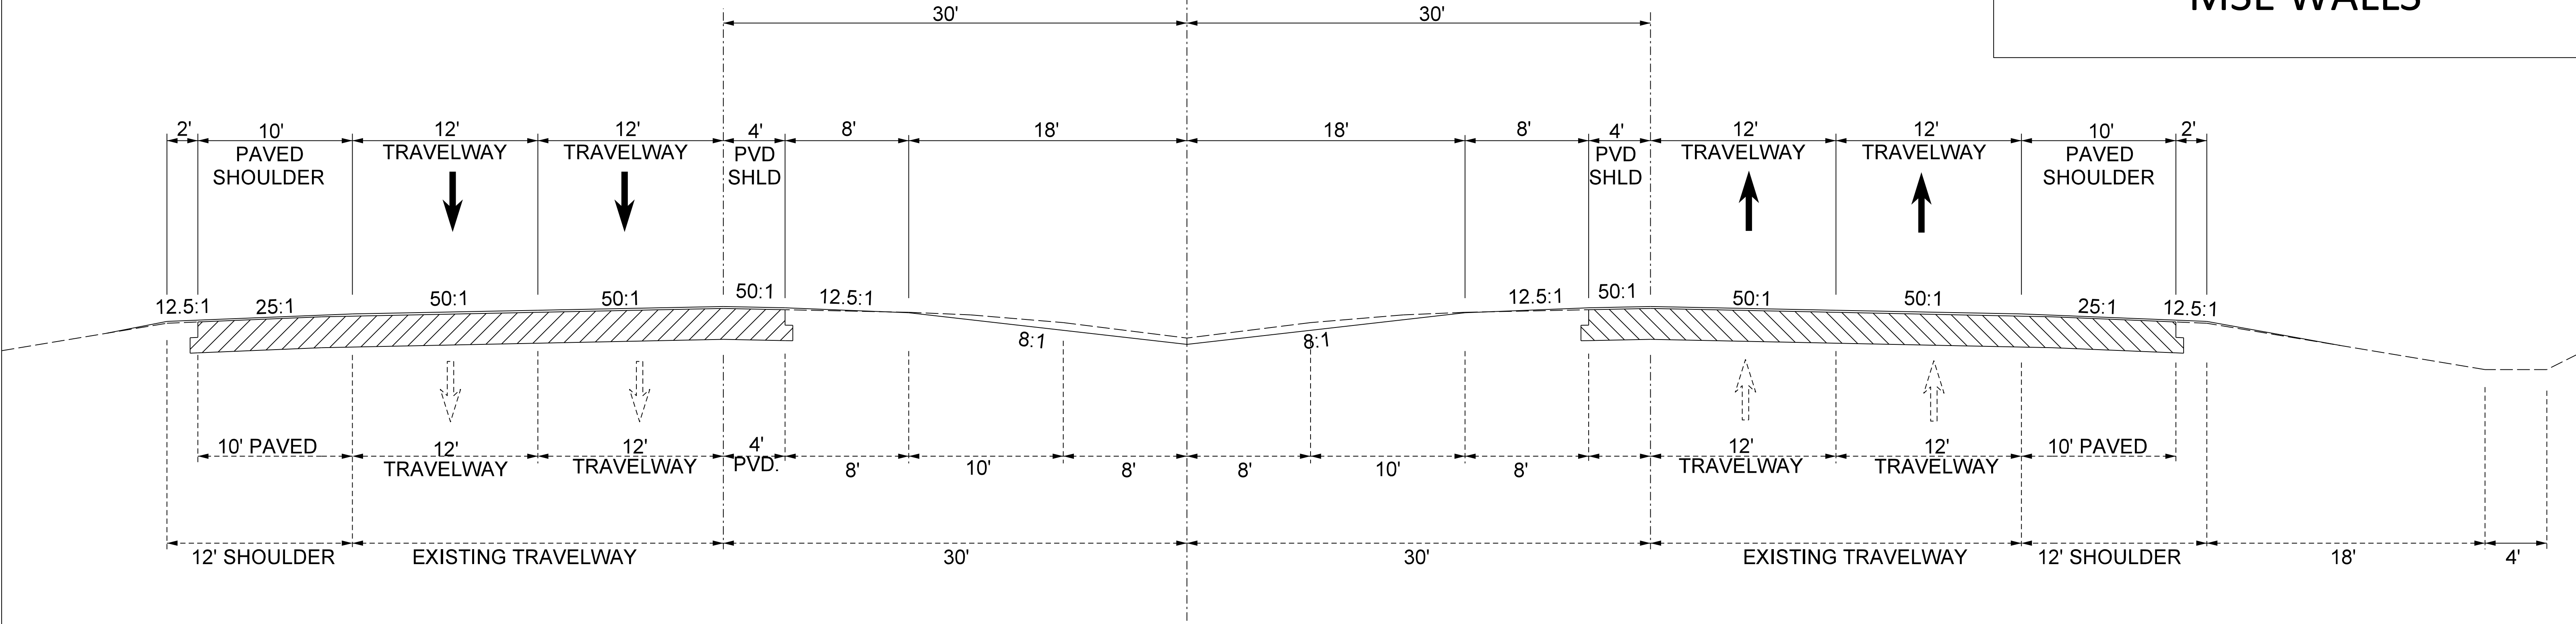


USE THIS SECTION FOR I-526
STATIONING REFERENCED FROM SURVEY C I-526 MAIN
APPROXIMATE STATION 1405+00 TO STA. 1460+33

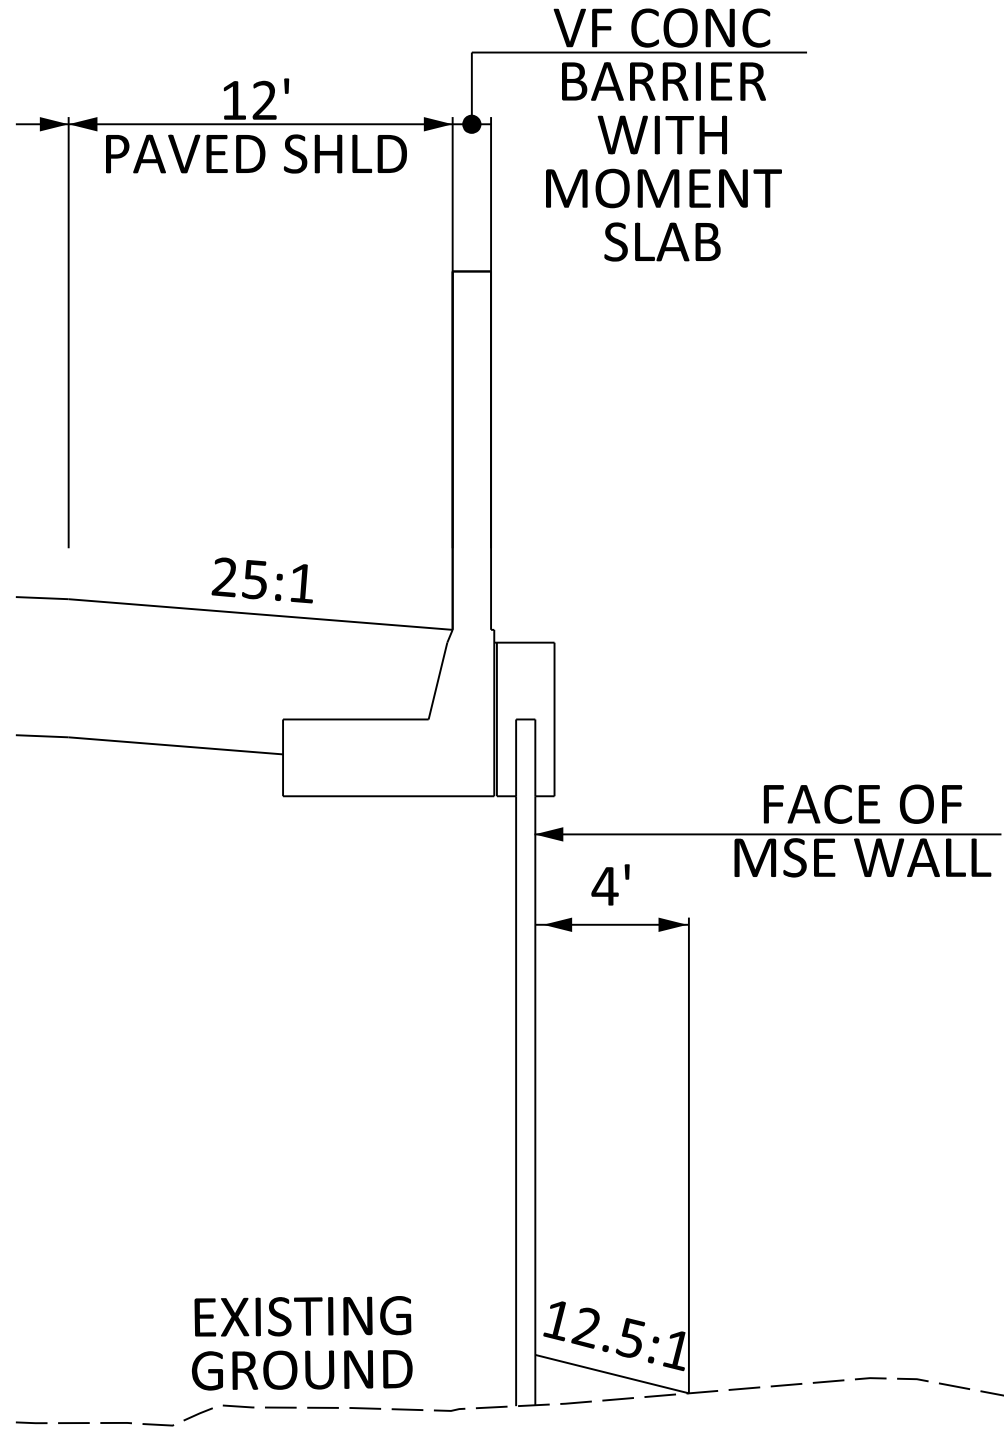


USE THIS DETAIL FOR
MSE WALLS

FED. RD. DIST. NO.	STATE	COUNTY	PROJECT ID	ROUTE NO.	SHEET NO.
3	S.C.	CHARLESTON	P041314	I-526	4

TYPICAL SECTION OF IMPROVEMENT
SOUTH CAROLINA DEPARTMENT OF TRANSPORTATION
COLUMBIA, S.C.

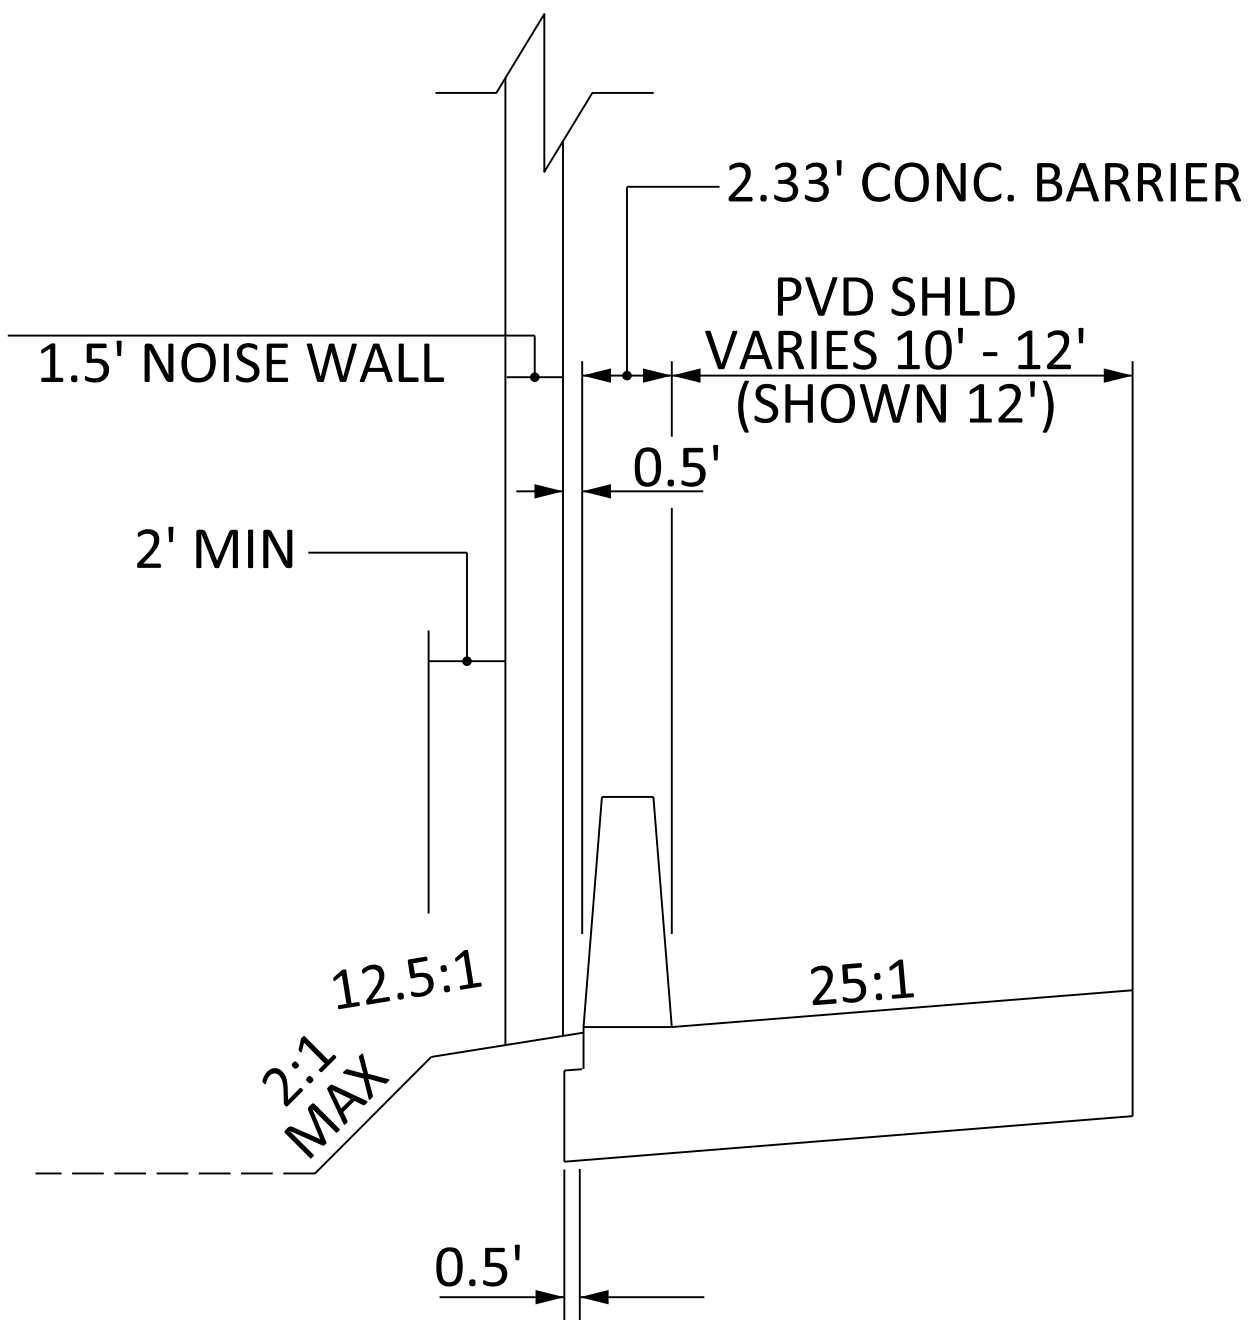


USE THIS DETAIL FOR
NOISE WALL
ADJACENT TO SHOULDER

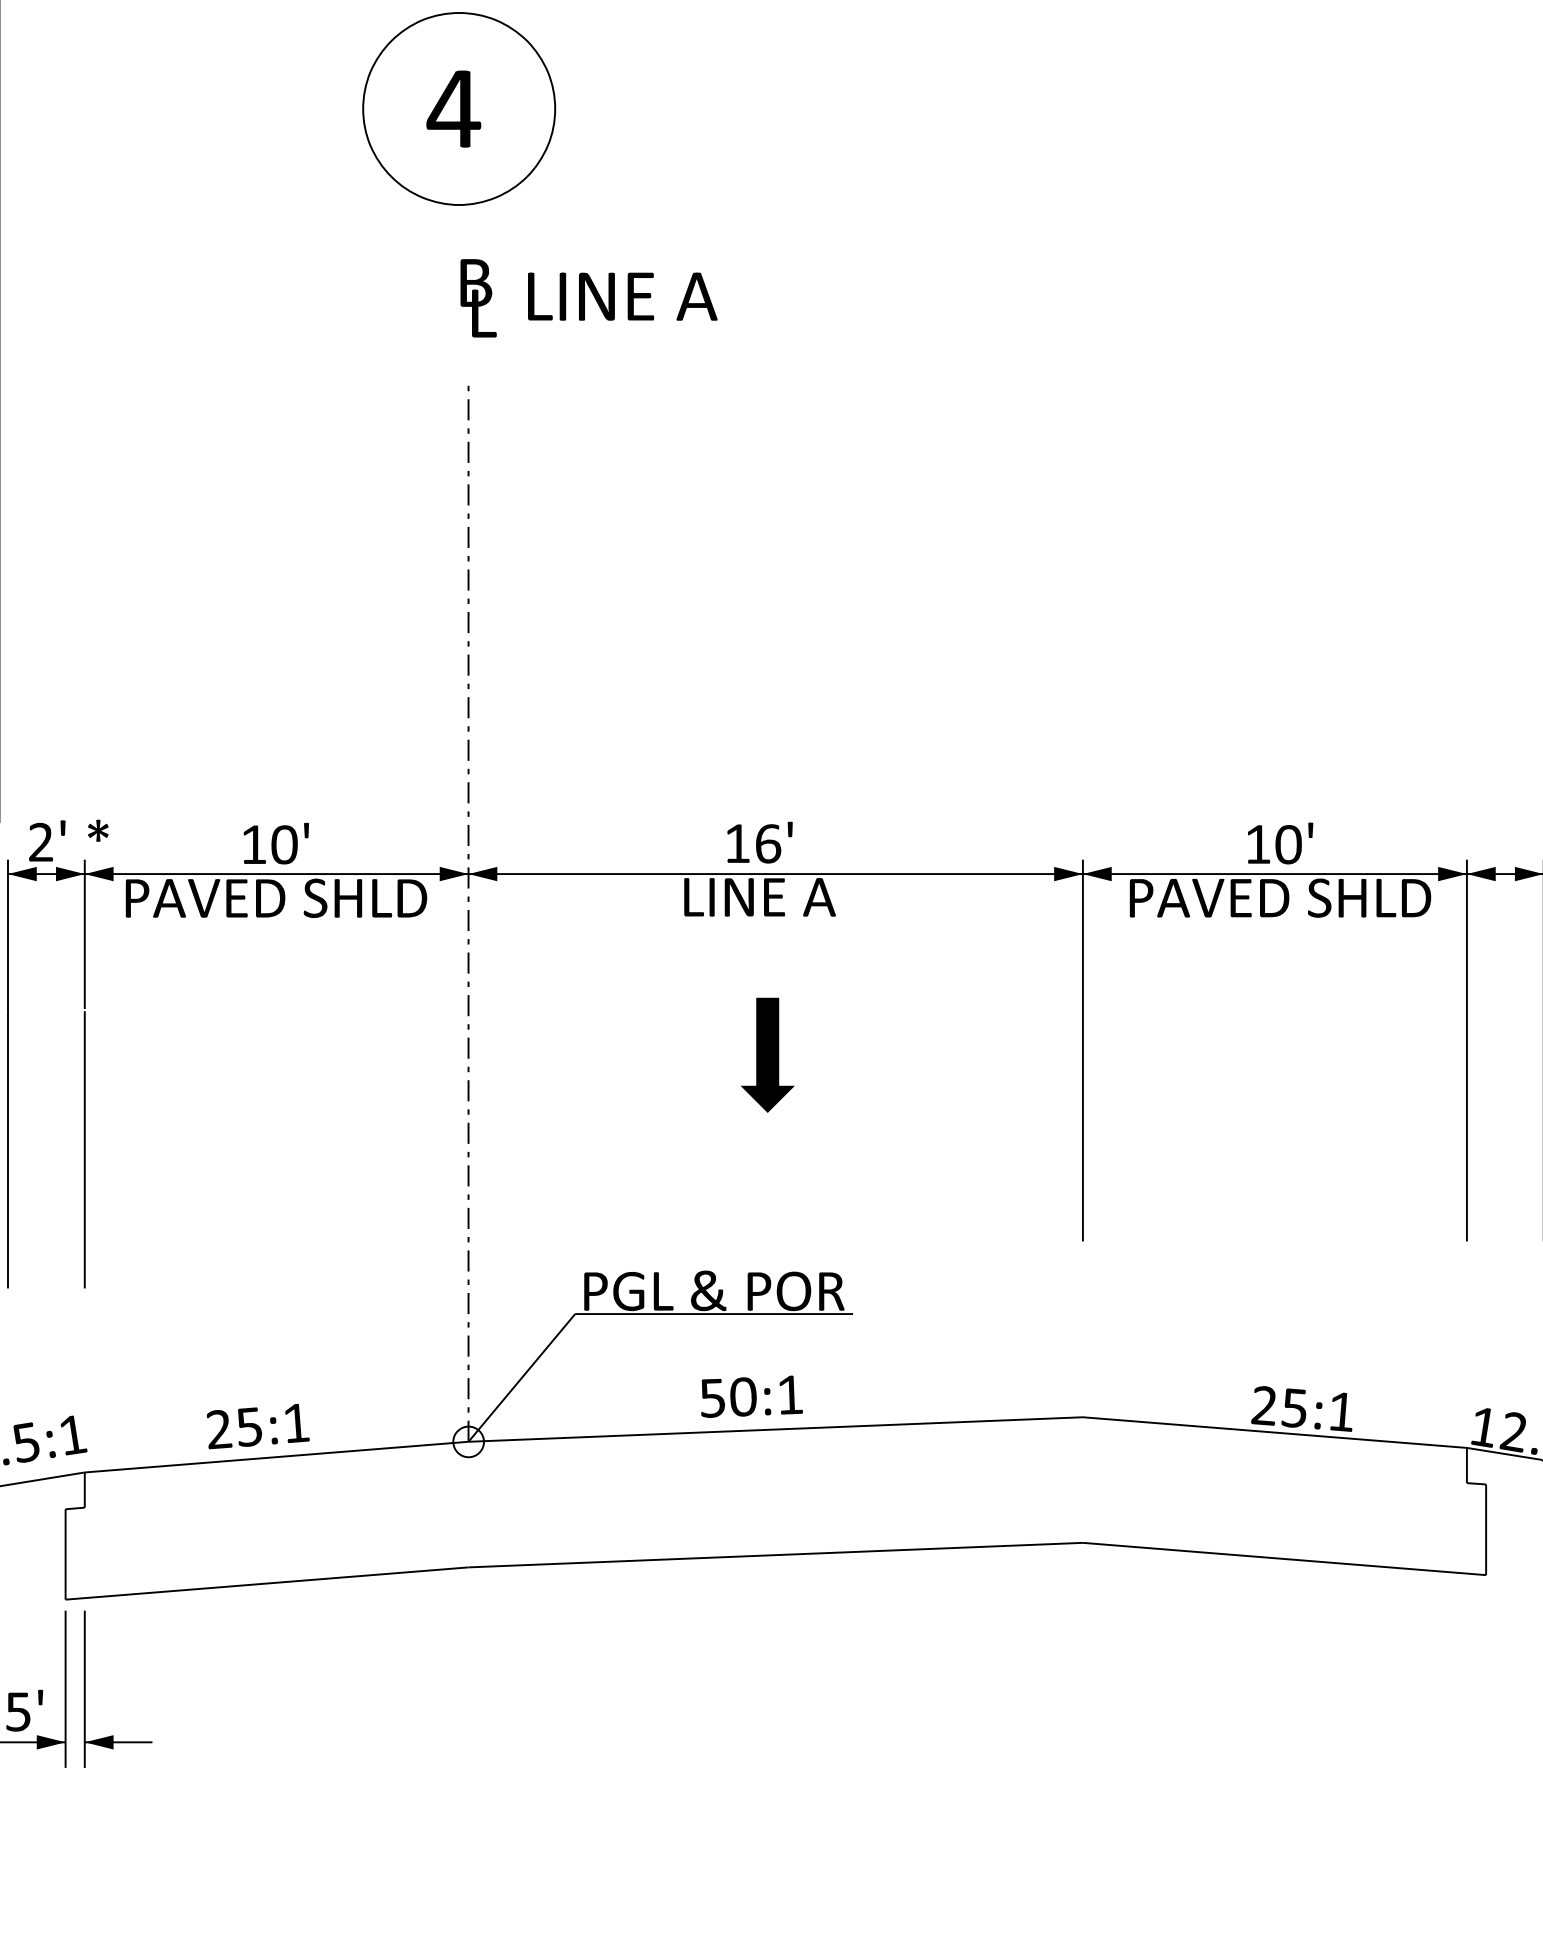

LINE A

* GUARDRAIL NOT SHOWN
EXTEND SHOULDER AND PROVIDE GUARDRAIL WHERE
REQUIRED

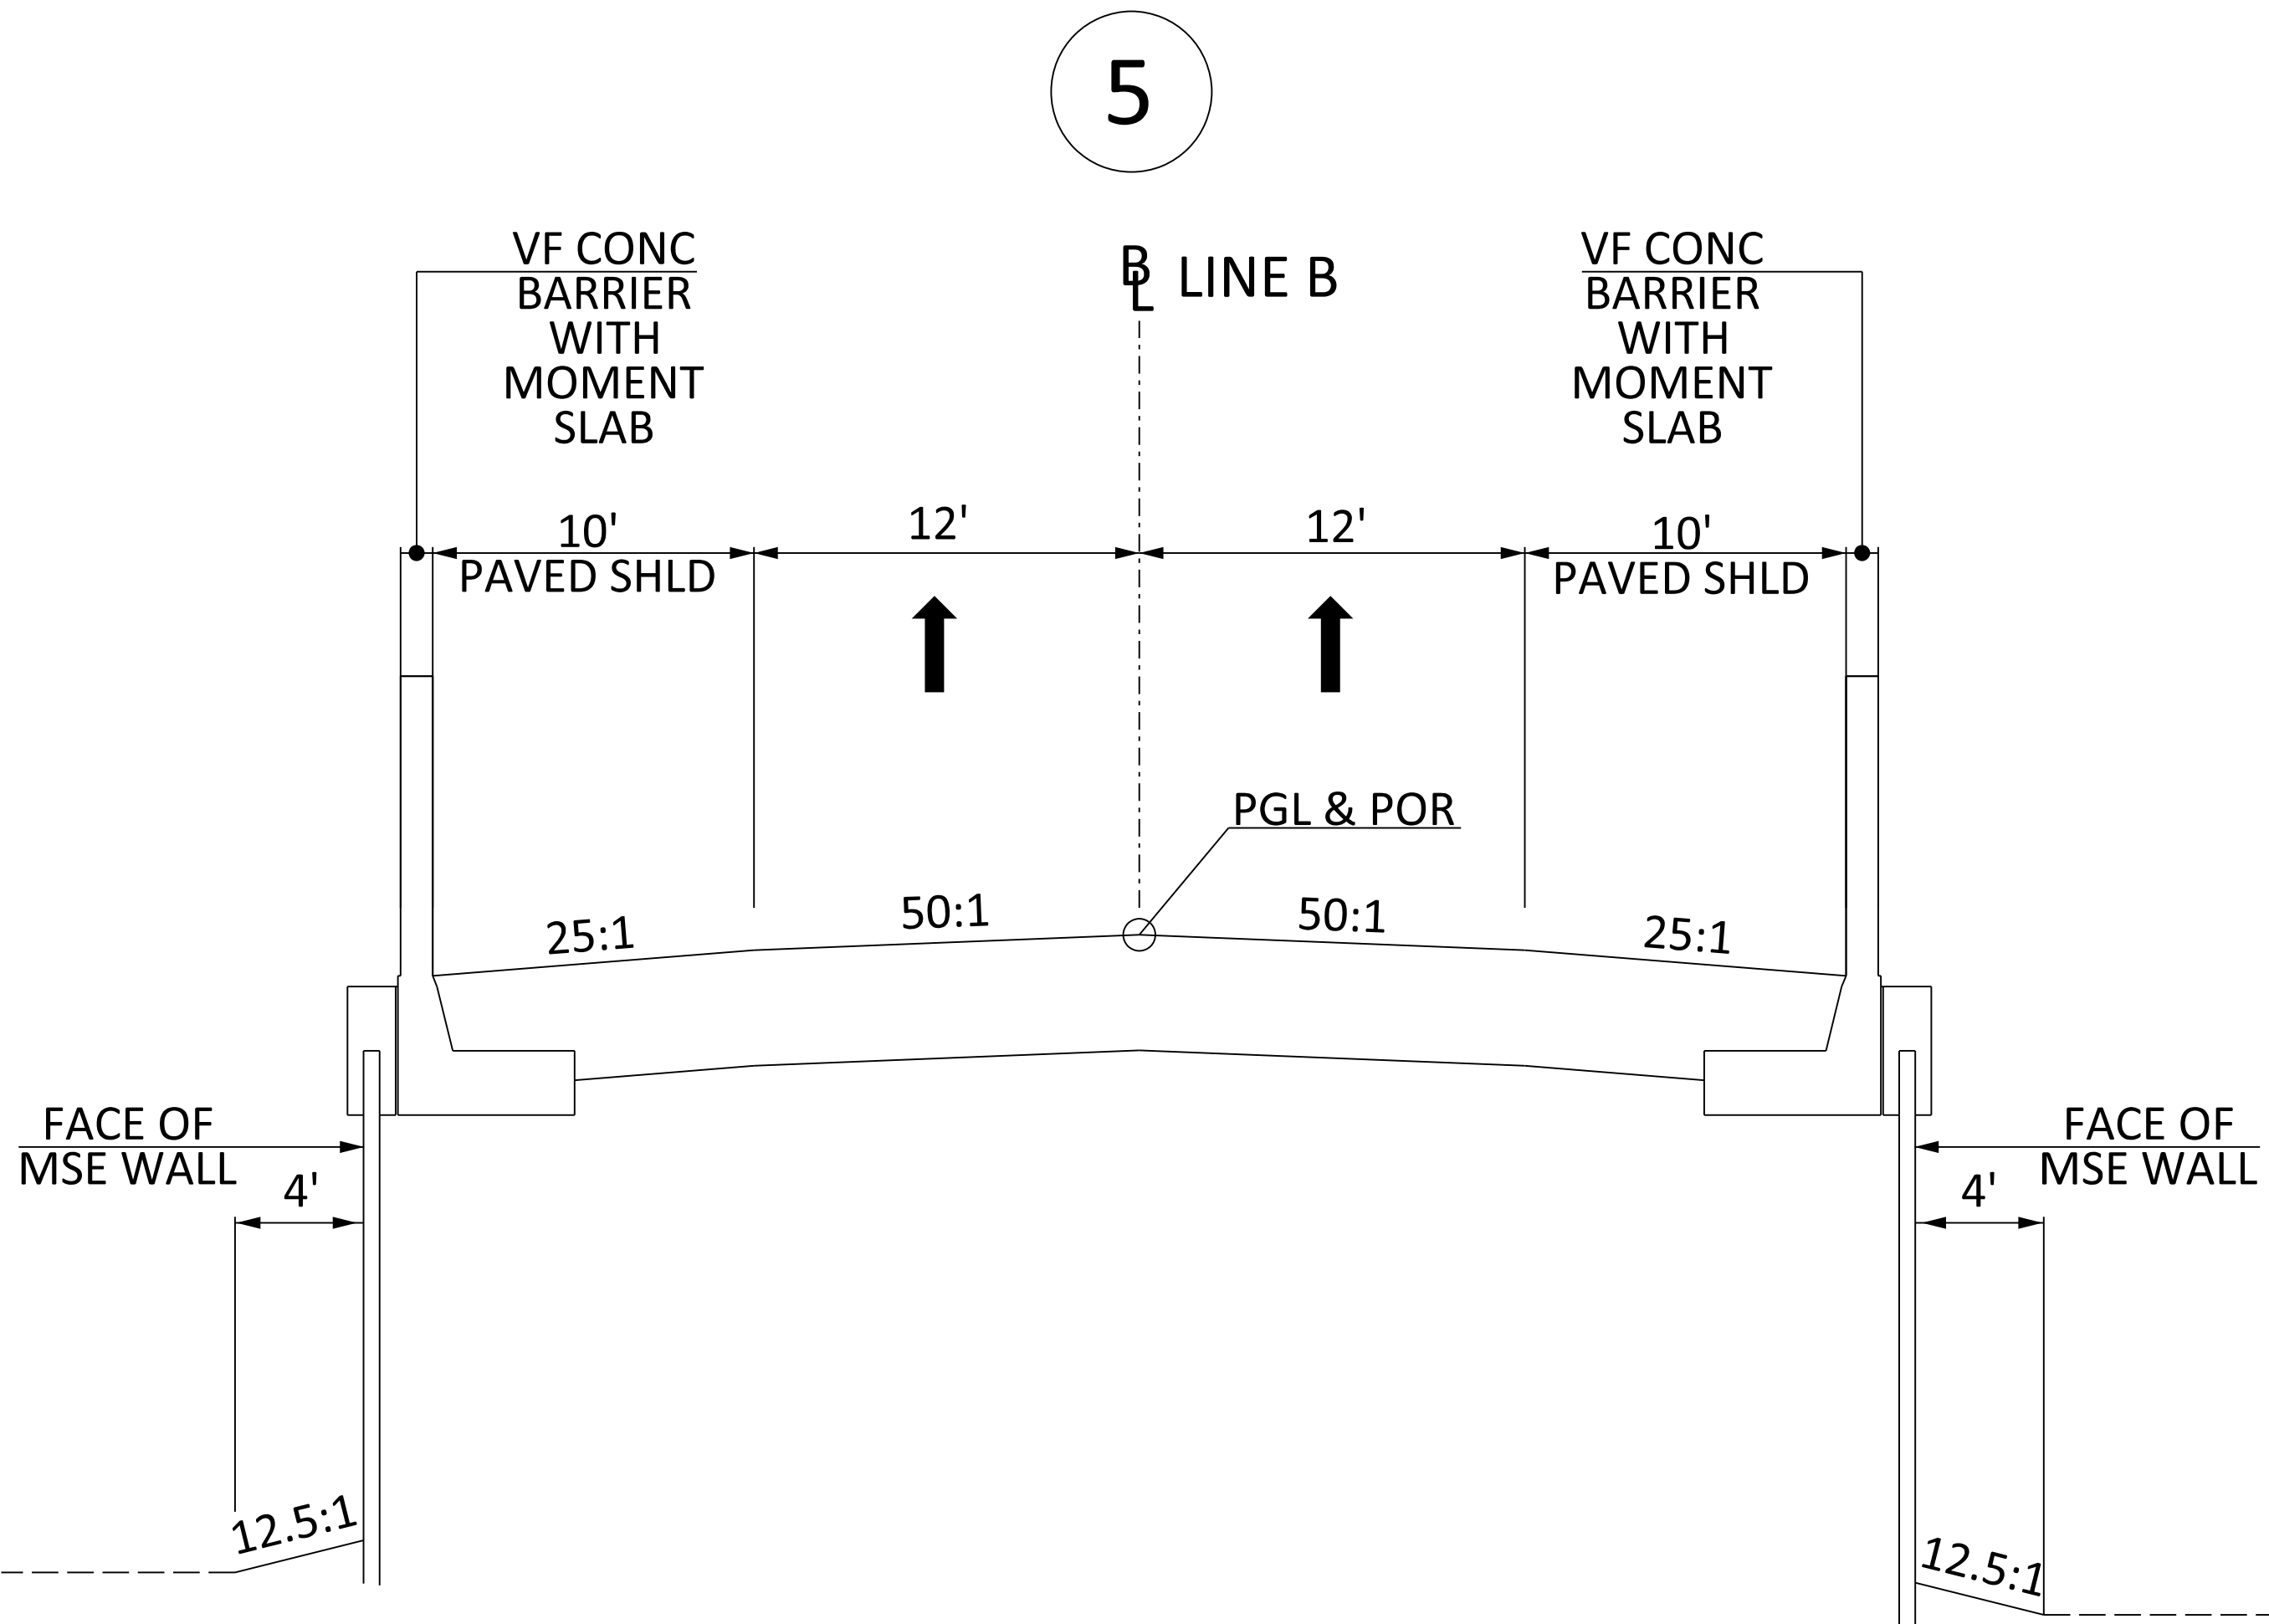


LINE B



SOUTH CAROLINA DEPARTMENT OF TRANSPORTATION COLUMBIA, S.C.
TYPICAL SECTION
SCALE 1"V = NTS SCALE 1"H = NTS

FED. RD. DIST. NO.	STATE	COUNTY	PROJECT ID	ROUTE NO.	SHEET NO.
3	S.C.	CHARLESTON	P041314	I-526	5

TYPICAL SECTION OF IMPROVEMENT
SOUTH CAROLINA DEPARTMENT OF TRANSPORTATION
COLUMBIA, S.C.

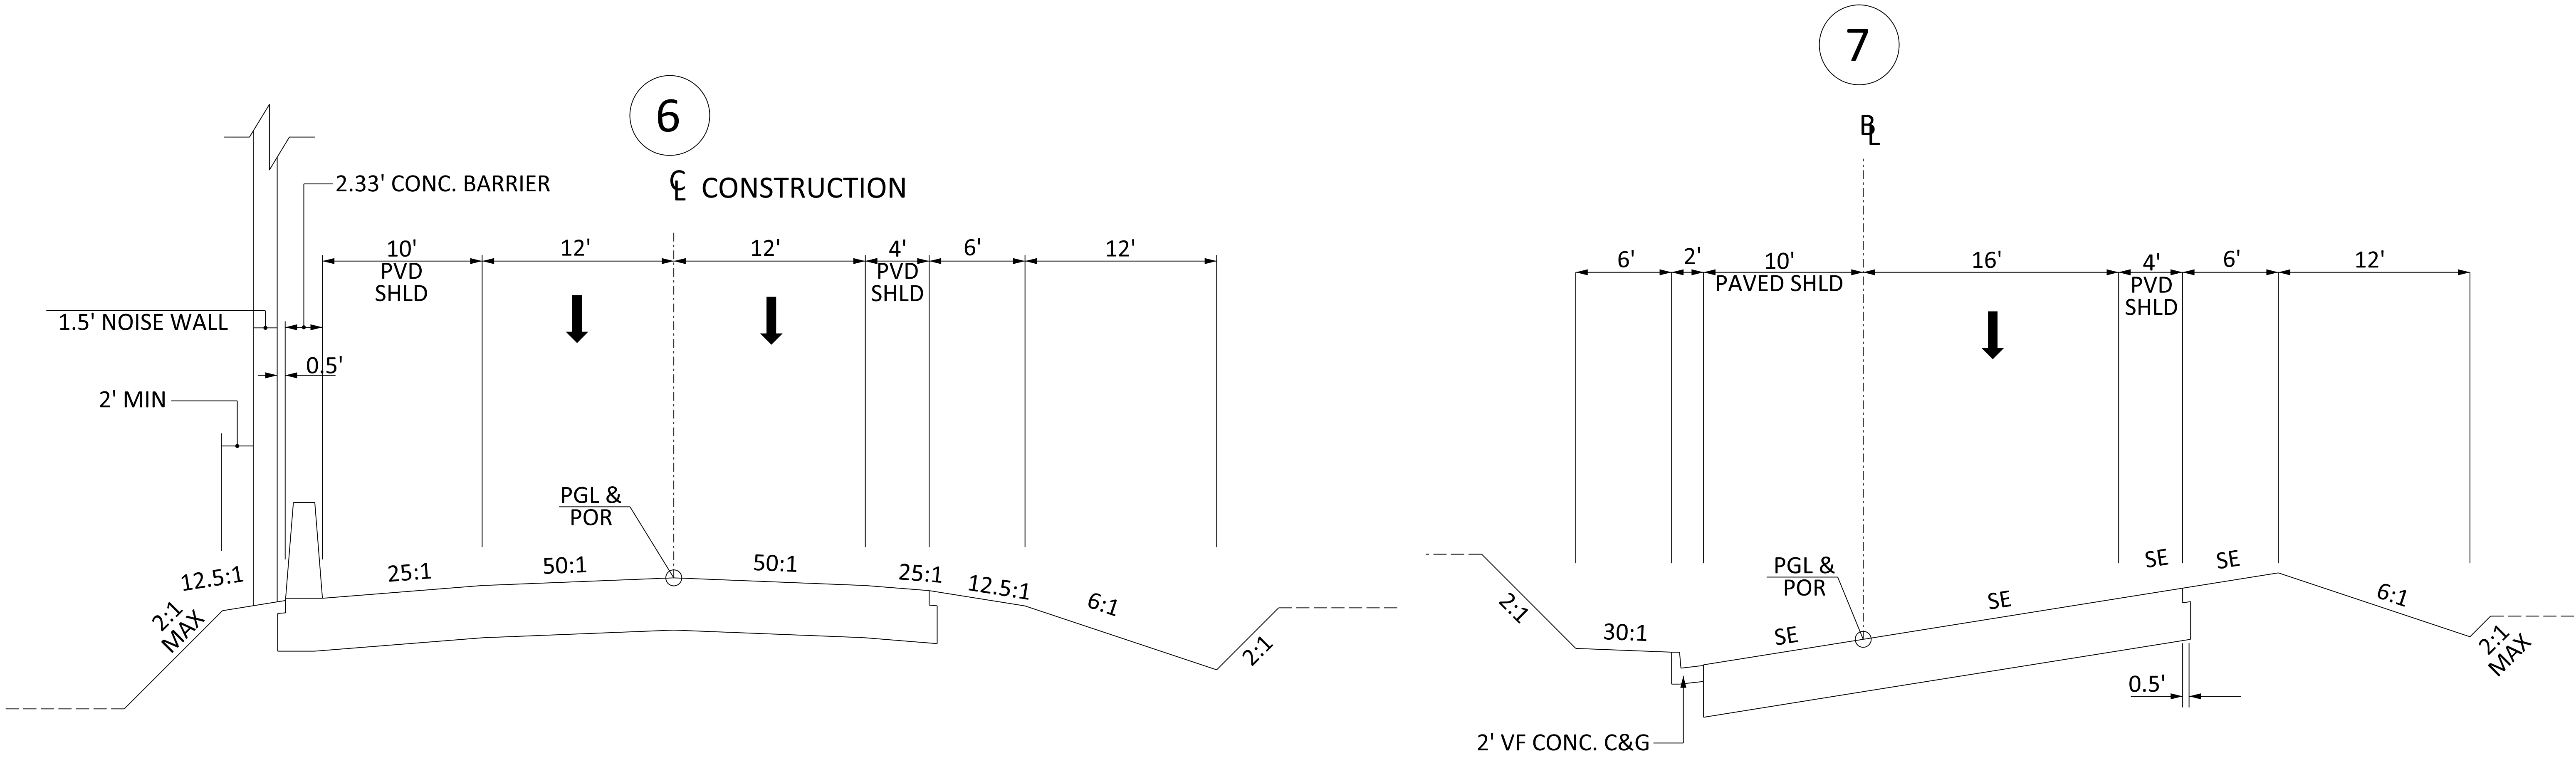

RELOC LINE 1 & RELOC LINE 2


RELOC LINE 4 & RELOC LINE 6
LOOP RAMPS




SOUTH CAROLINA DEPARTMENT OF TRANSPORTATION COLUMBIA, S.C.
RELOC LINE 2, RELOC LINES 4 AND 6 TYPICAL SECTIONS
SCALE 1"V = NTS SCALE 1"H = NTS

FED. RD. DIST. NO.	STATE	COUNTY	PROJECT ID	ROUTE NO.	SHEET NO.
3	S.C.	CHARLESTON	P041314	I-526	6


TYPICAL SECTION OF IMPROVEMENT
SOUTH CAROLINA DEPARTMENT OF TRANSPORTATION
COLUMBIA, S.C.

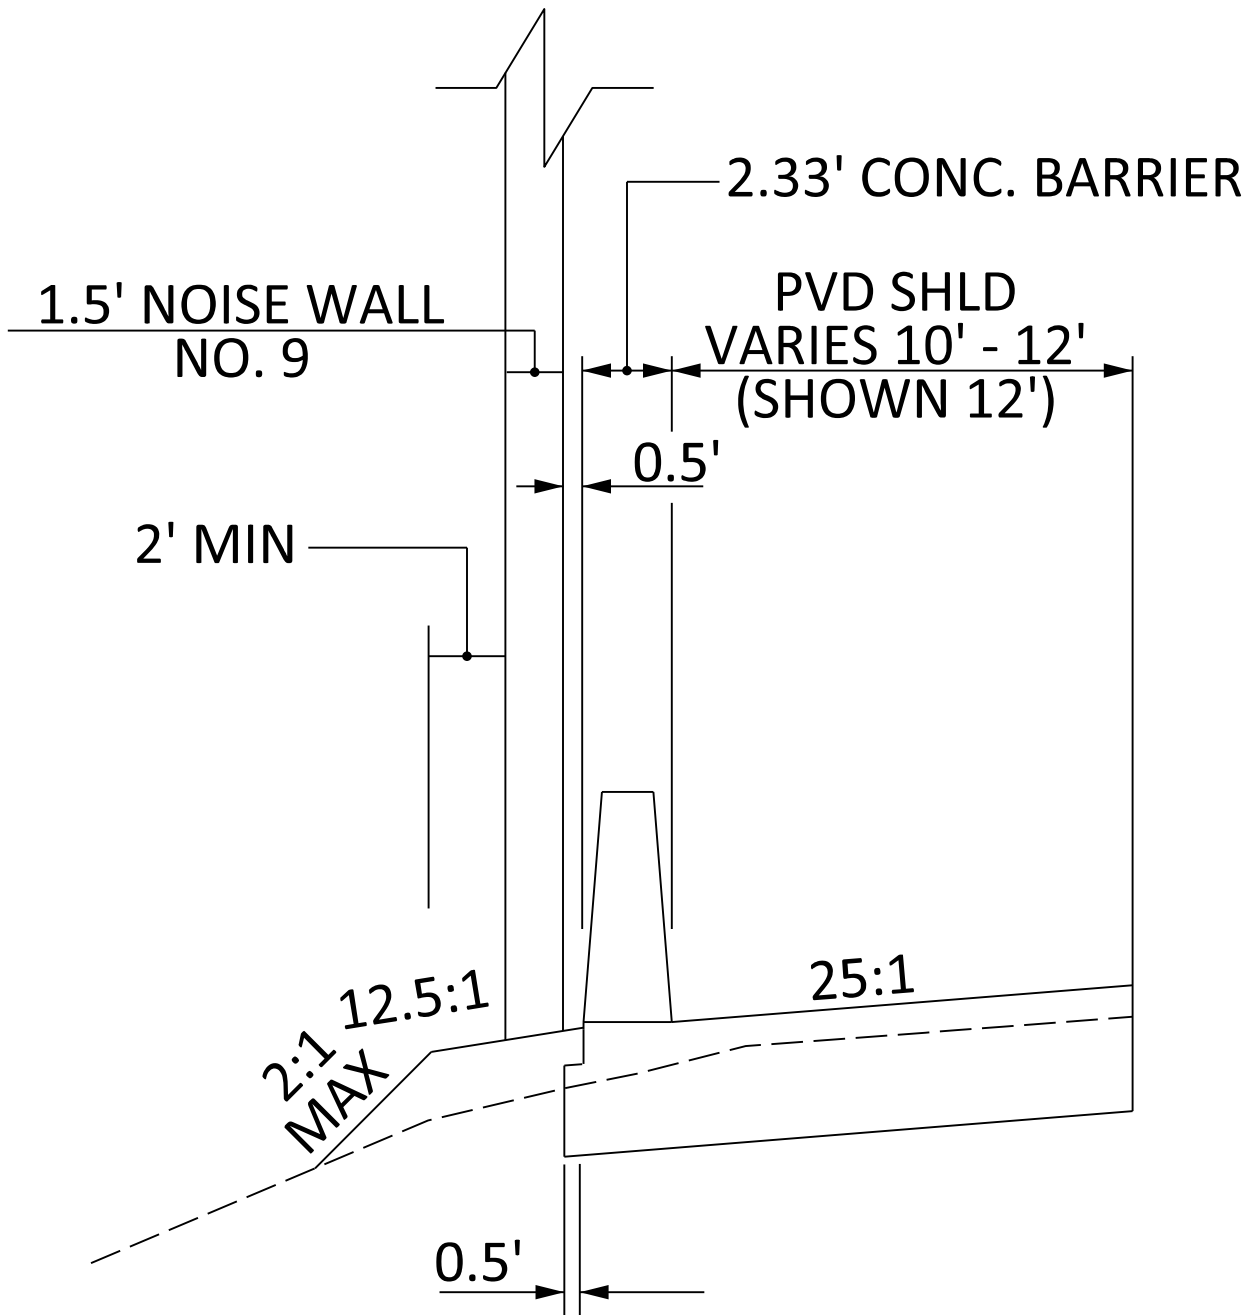

USE THIS SHOULDER
SECTION FOR
NOISE WALL

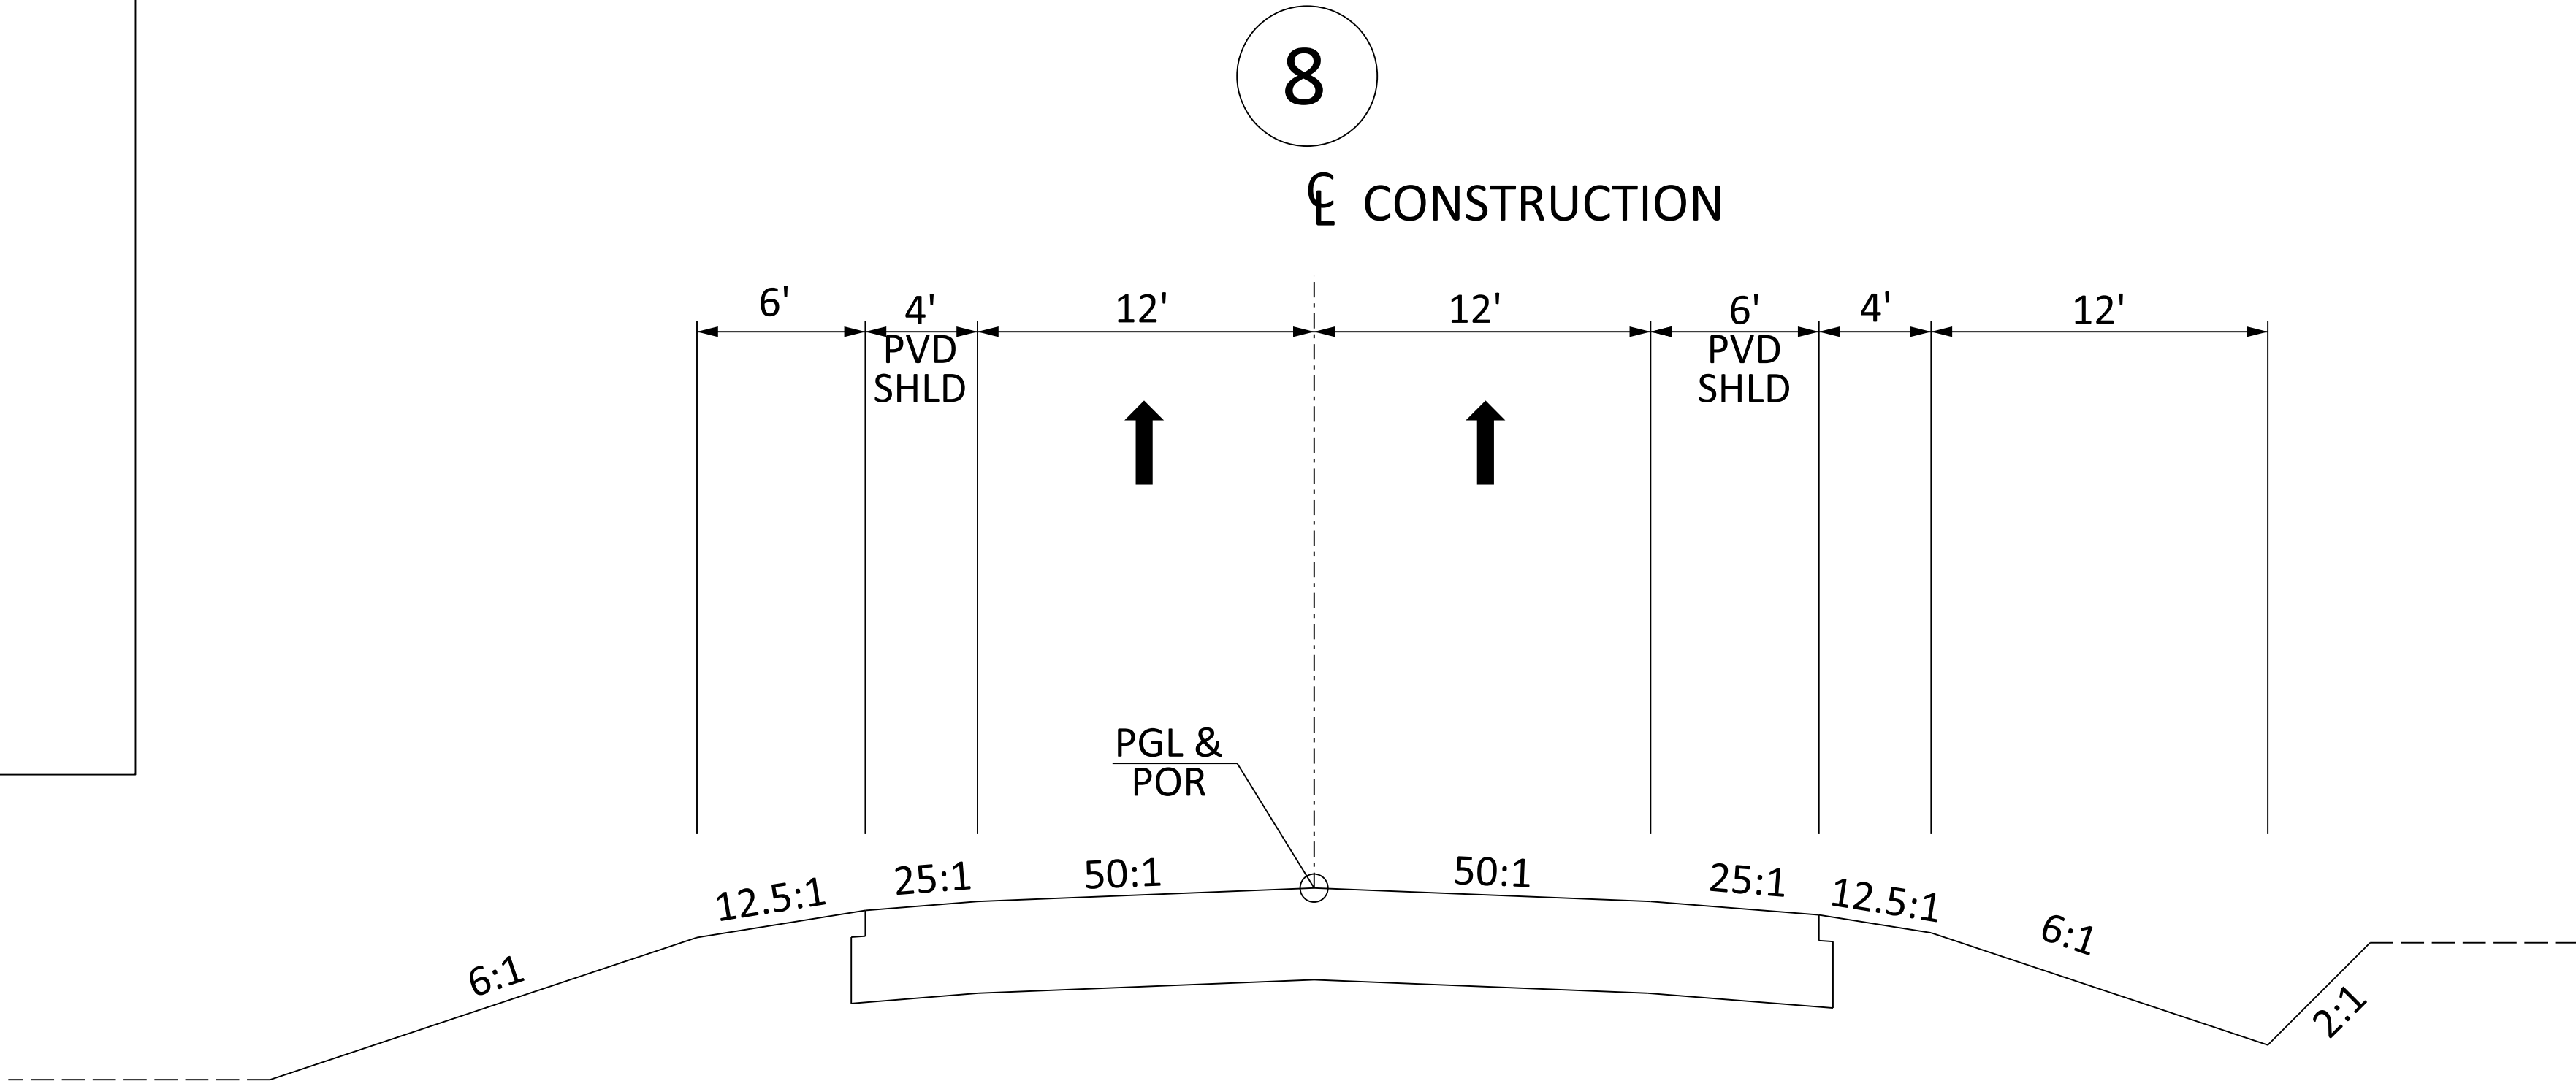


REL LINE-3

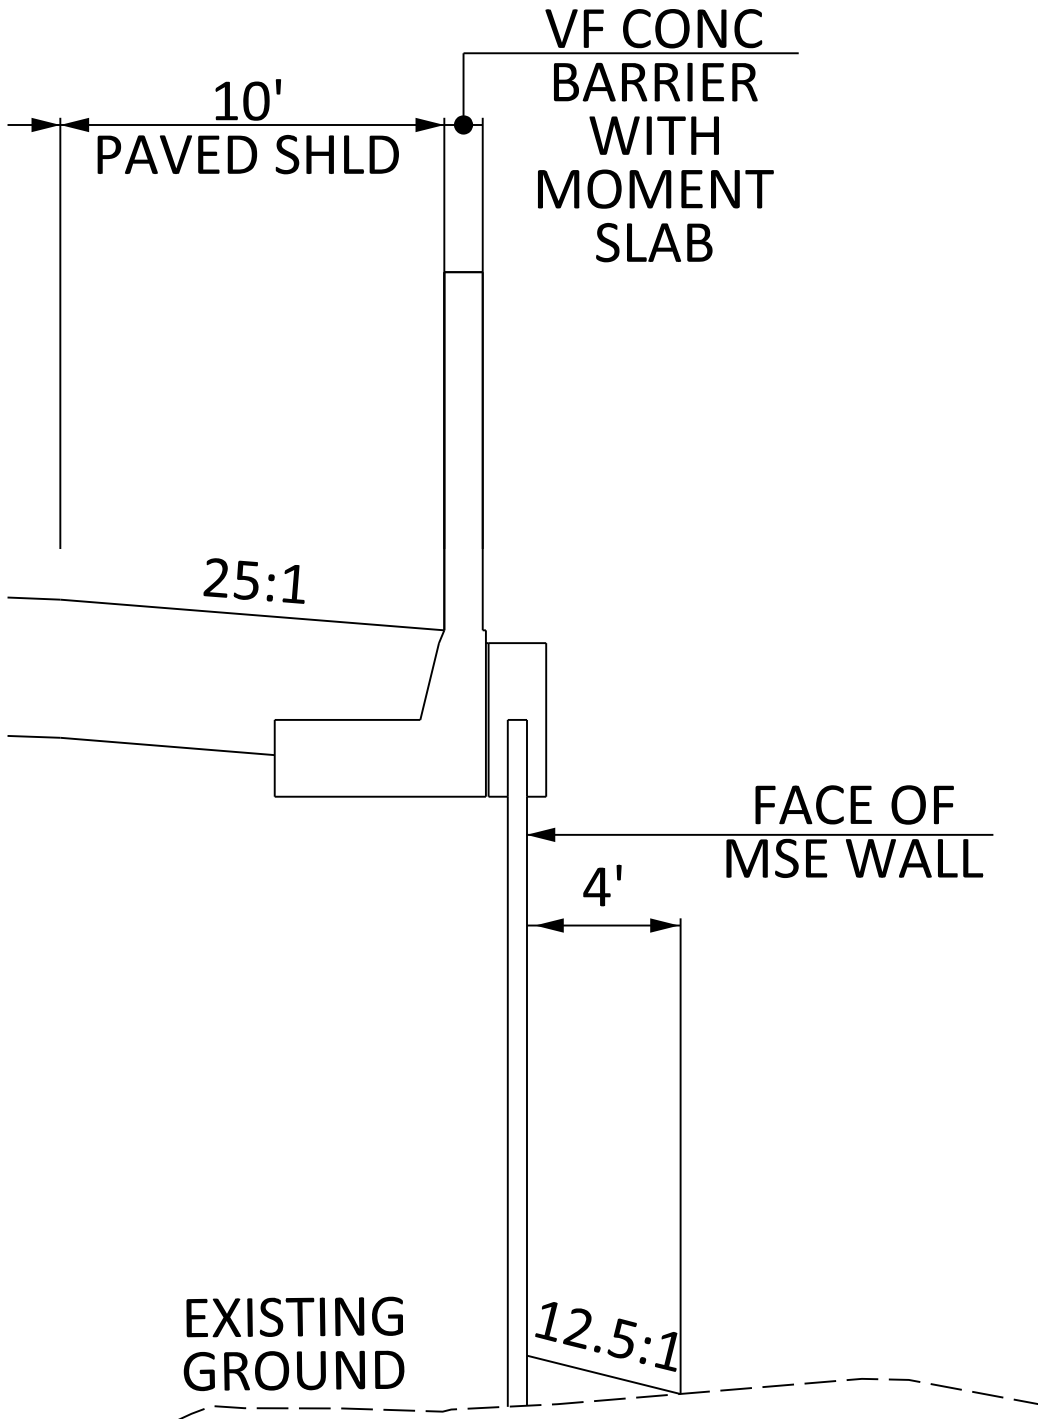


USE THIS SHOULDER
SECTION FOR
MSE WALLS

FED. RD. NO.	STATE	COUNTY	PROJECT ID	ROUTE NO.	SHEET NO.
3	S.C.	CHARLESTON	P041314	I-526	7

TYPICAL SECTION OF IMPROVEMENT
SOUTH CAROLINA DEPARTMENT OF TRANSPORTATION
COLUMBIA, S.C.

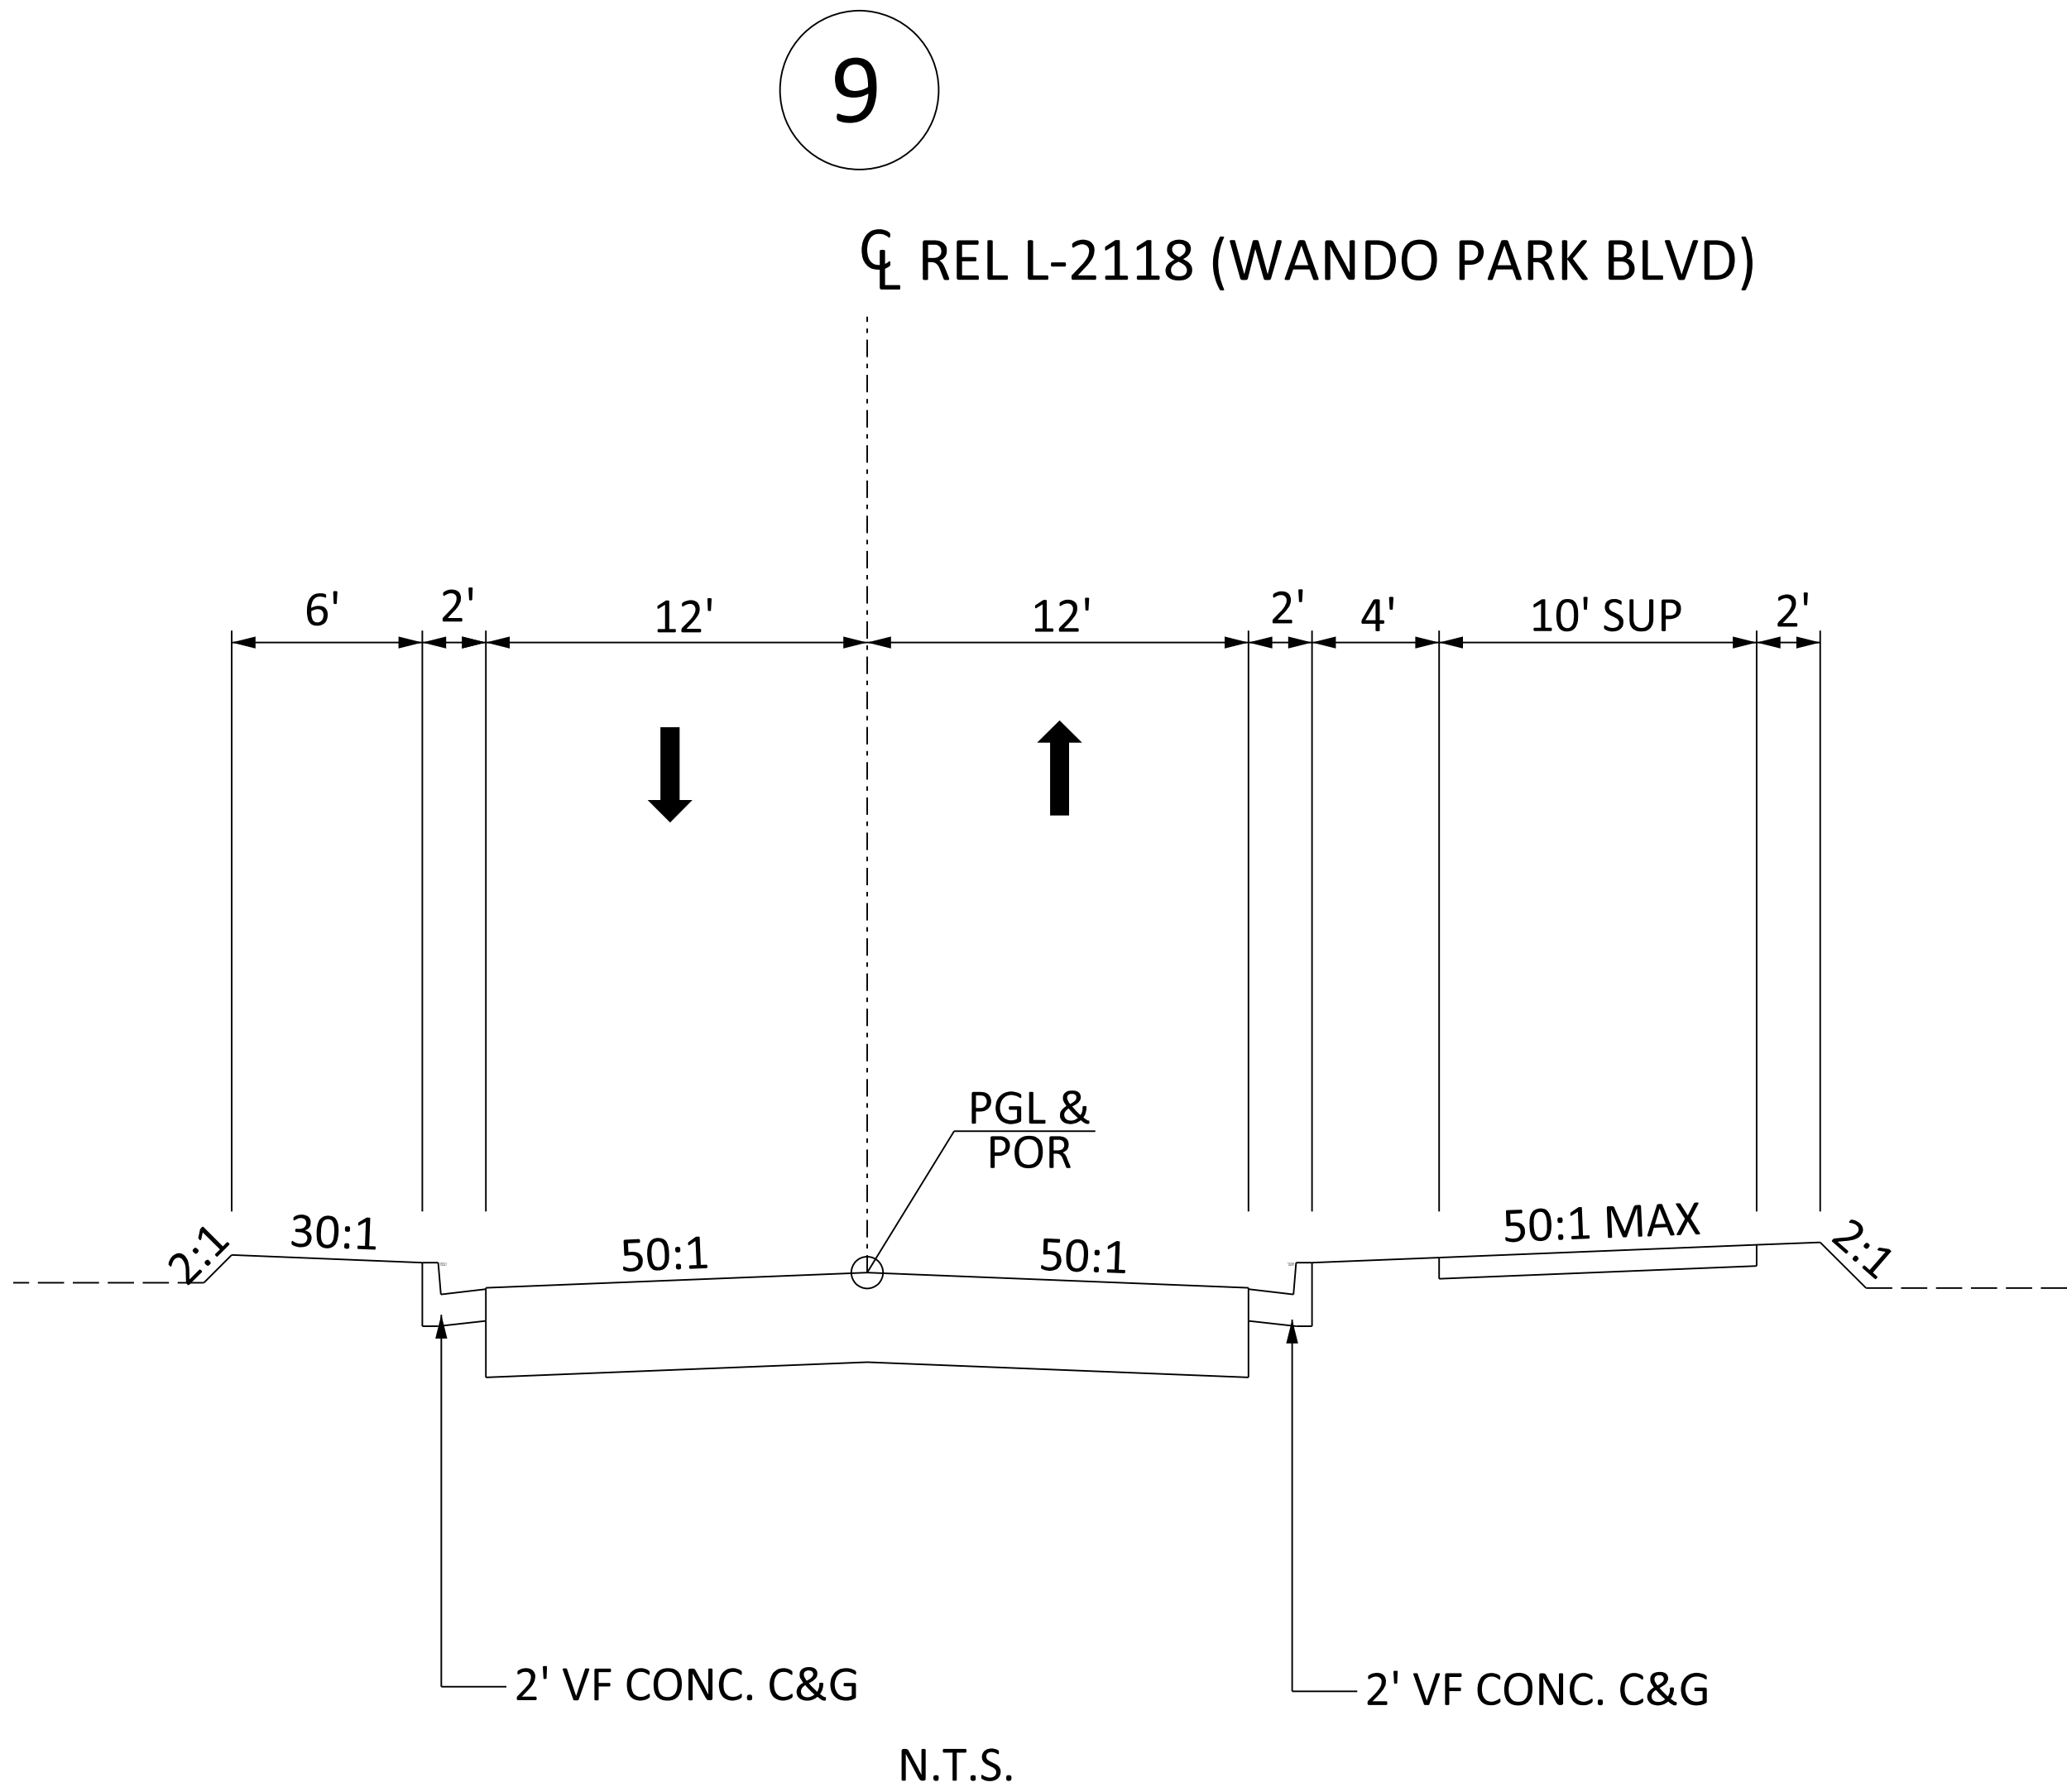

REL L-2118 (WANDO PARK BLVD)

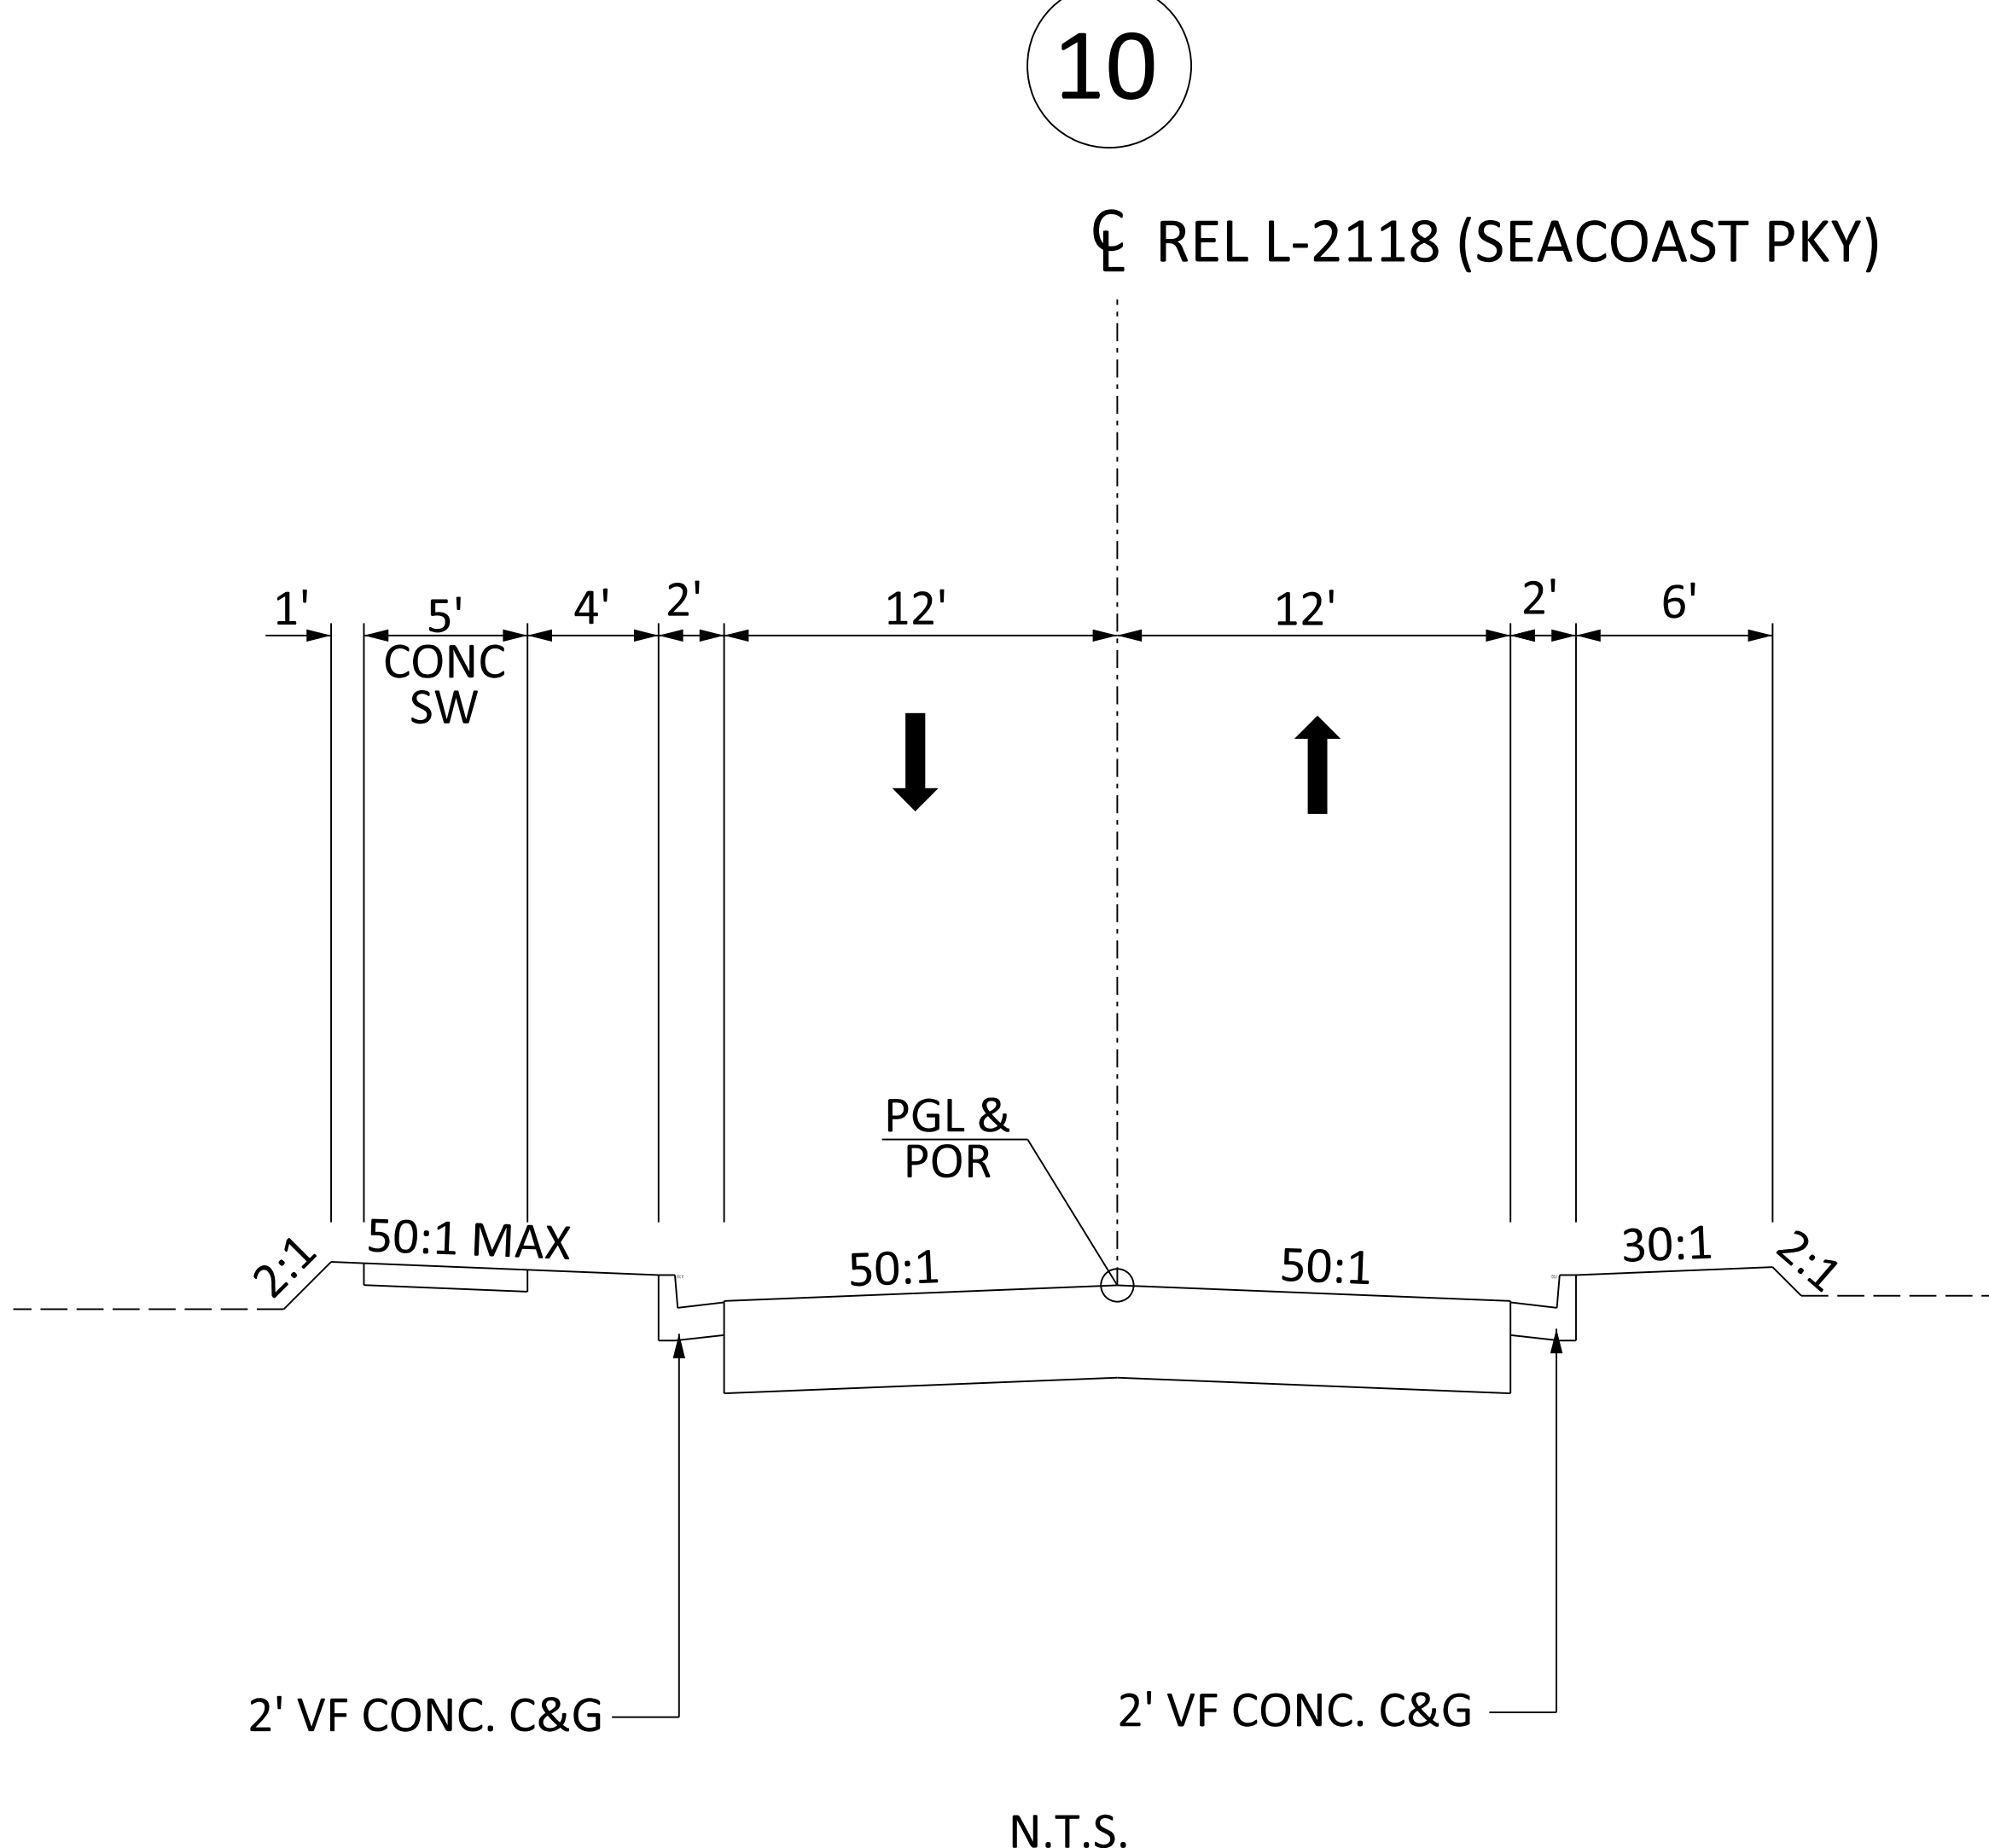


REL L-2523 (SEACOAST PKY)



SOUTH CAROLINA DEPARTMENT OF TRANSPORTATION COLUMBIA, S.C.
TYPICAL SECTION
SCALE 1"V = NTS SCALE 1"H = NTS

FED. RD. NO.	STATE	COUNTY	PROJECT ID	ROUTE NO.	SHEET NO.
3	S.C.	CHARLESTON	P041314	I-526	8

TYPICAL SECTION OF IMPROVEMENT
SOUTH CAROLINA DEPARTMENT OF TRANSPORTATION
COLUMBIA, S.C.

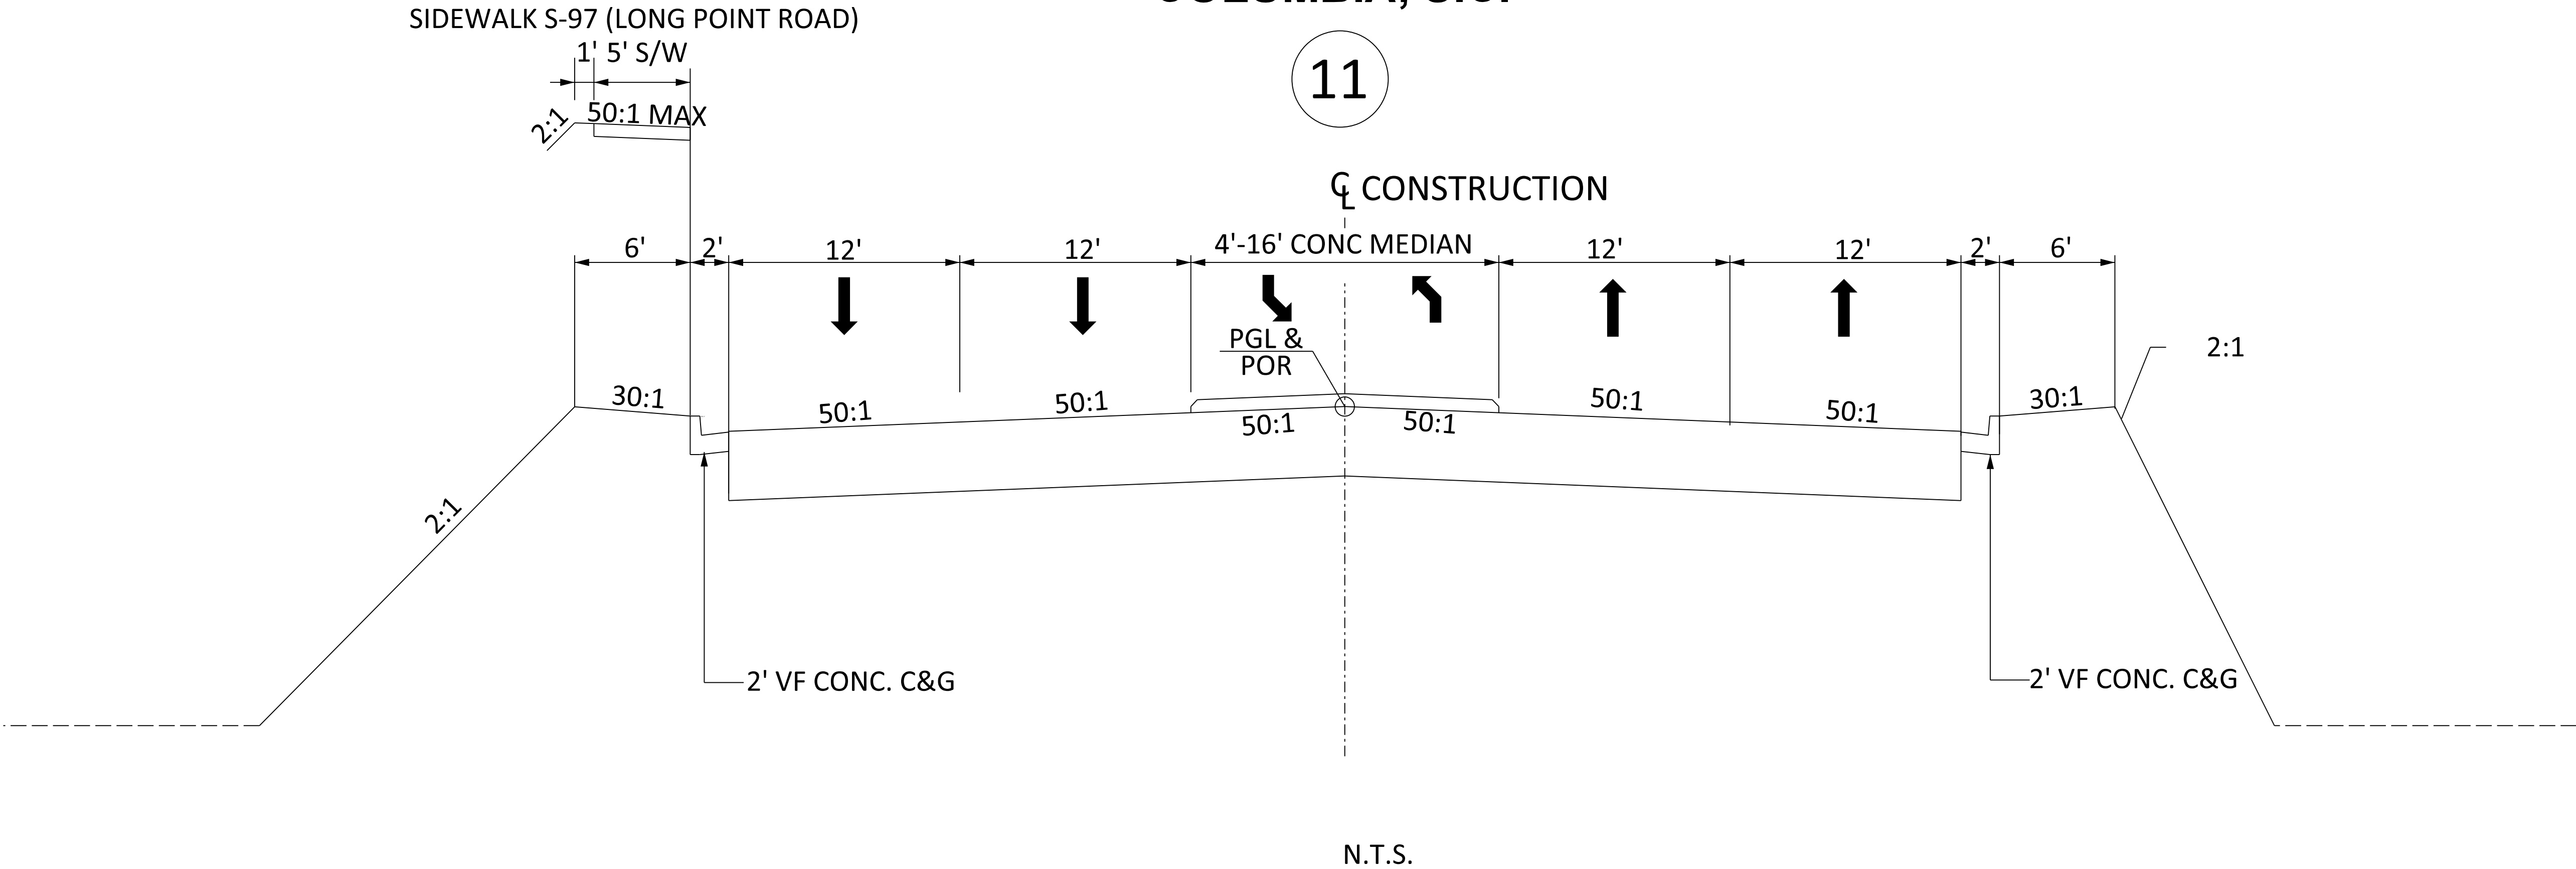

WANDO PORT CONNECTOR
RELOCATED S-97 (LONG POINT ROAD)




SOUTH CAROLINA DEPARTMENT OF TRANSPORTATION COLUMBIA, S.C.
TYPICAL SECTION
SCALE 1"V = NTS SCALE 1"H = NTS

FED. RD. DIST. NO.	STATE	COUNTY	PROJECT ID	ROUTE NO.	SHEET NO.
3	S.C.	CHARLESTON	P041314	I-526	9

TYPICAL SECTION OF IMPROVEMENT
SOUTH CAROLINA DEPARTMENT OF TRANSPORTATION
COLUMBIA, S.C.


12

CL S-97 (LONG POINT RD)

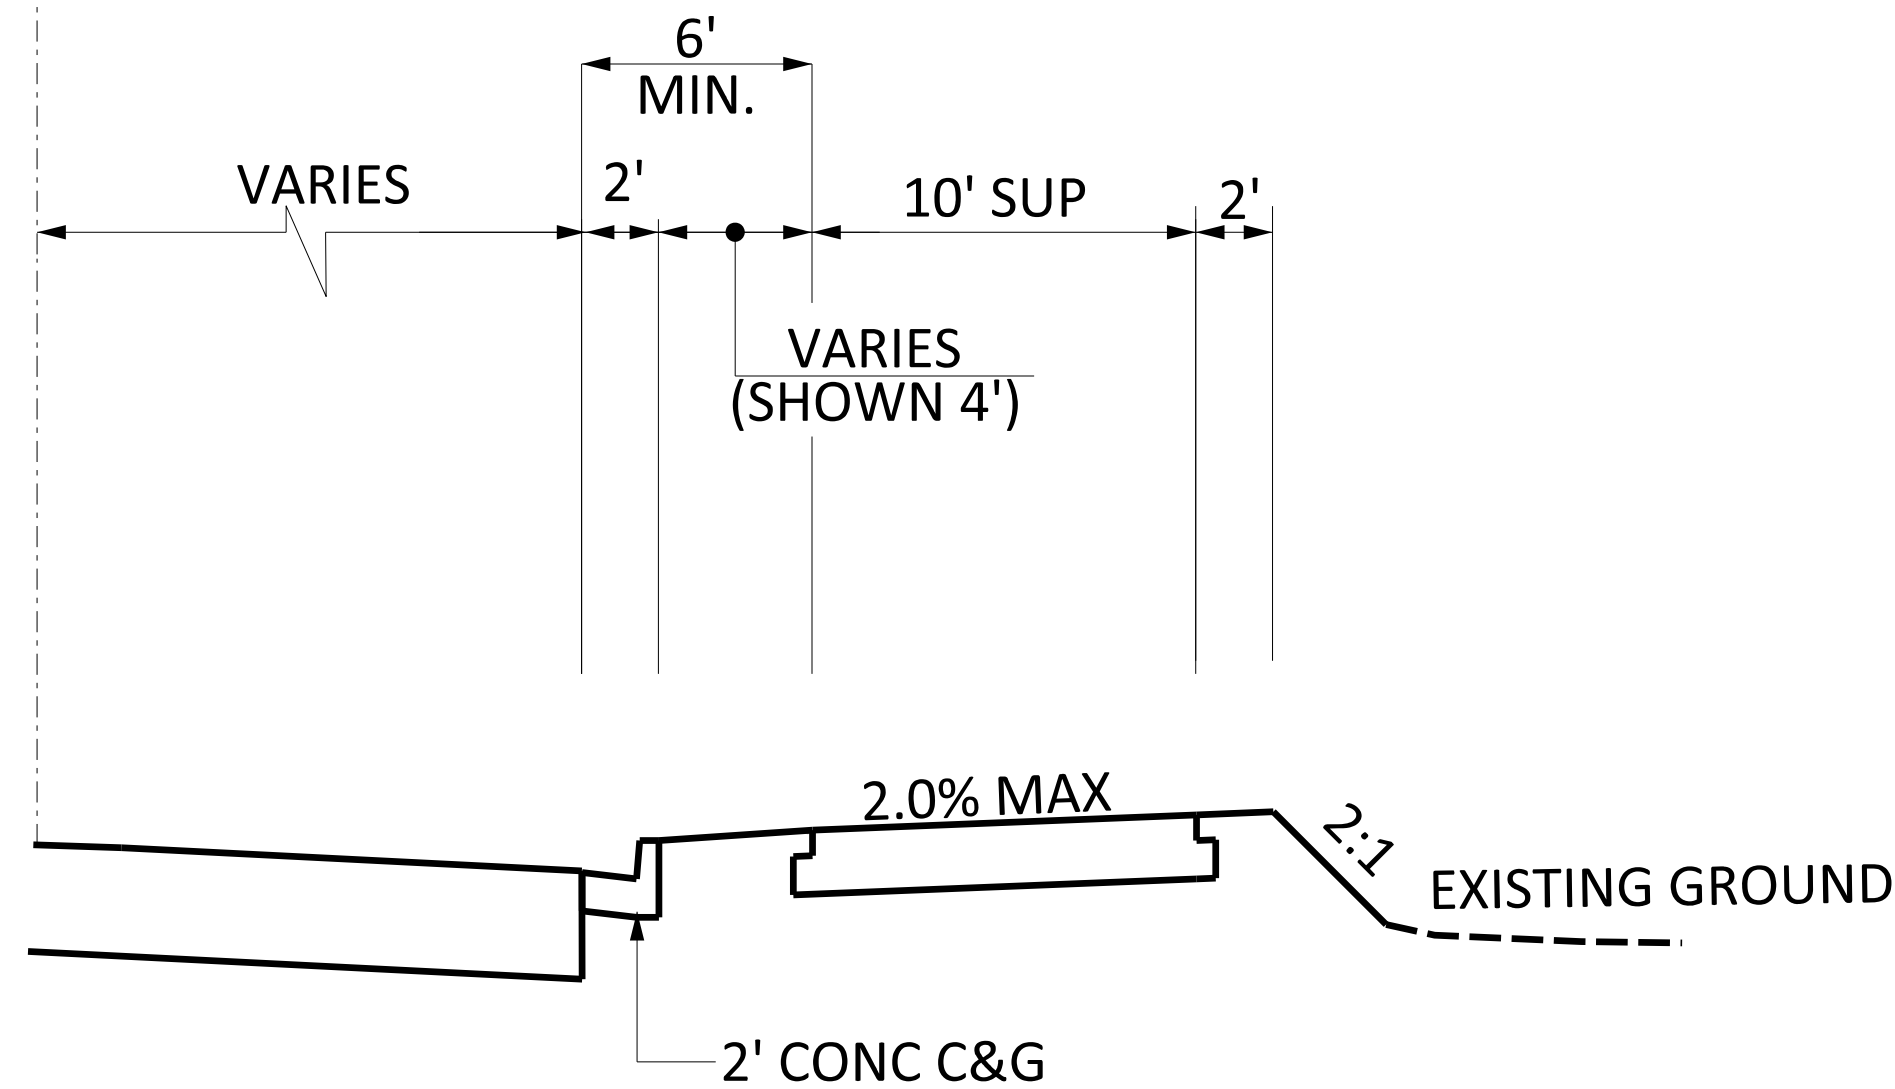

N.T.S.

SHARED USE PATH ADJACENT TO
S-97 (LONG POINT ROAD)

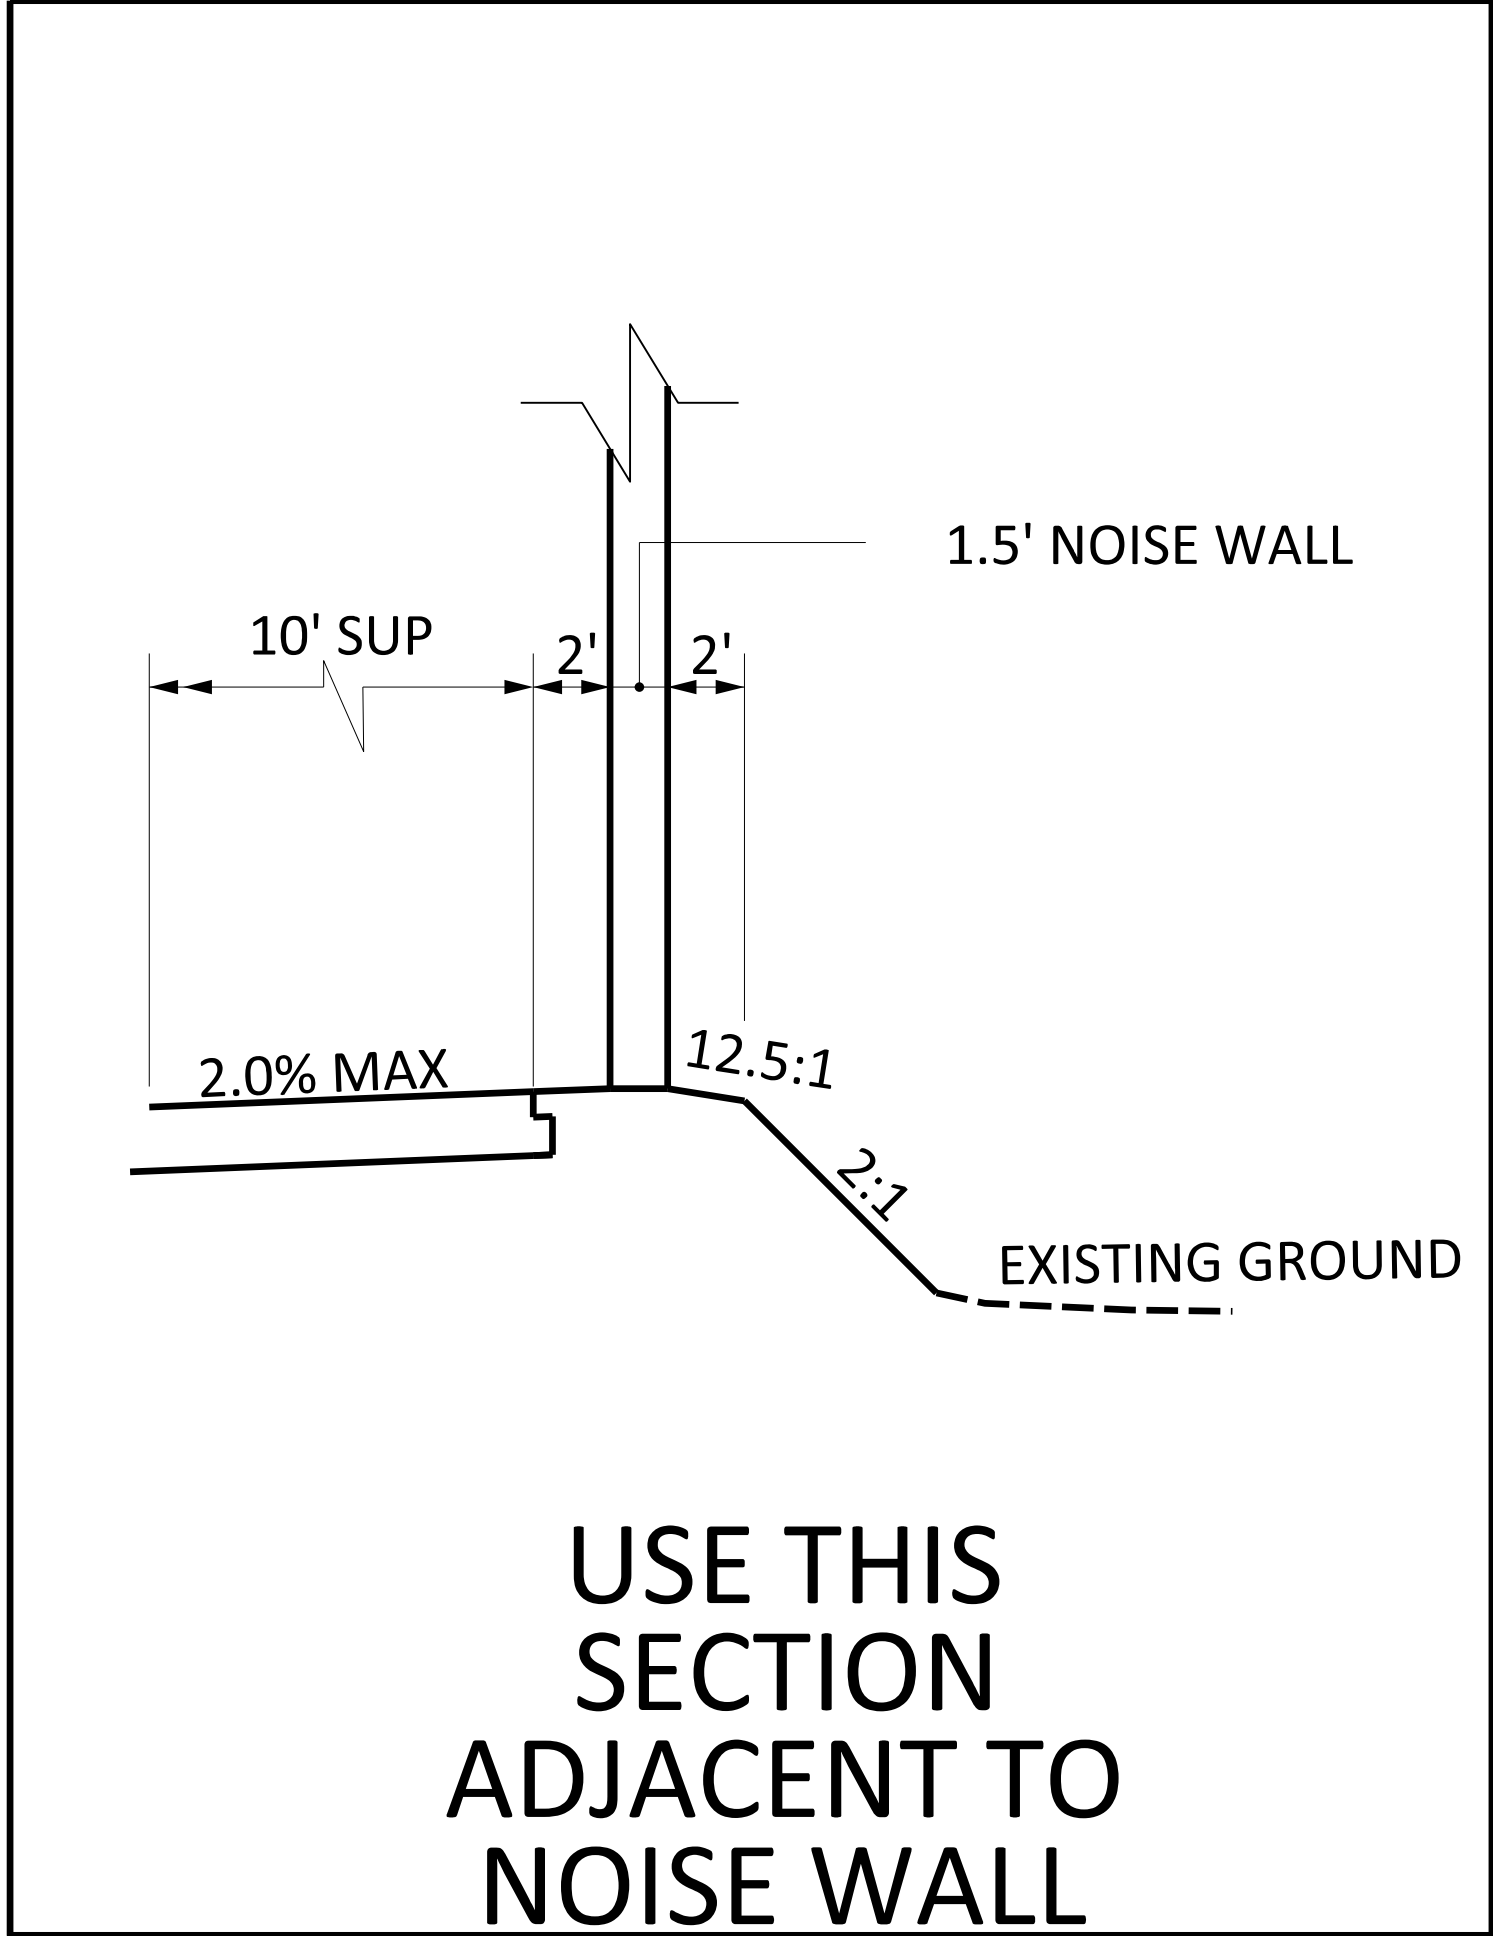

SOUTH CAROLINA DEPARTMENT OF TRANSPORTATION COLUMBIA, S.C.
TYPICAL SECTION
SCALE 1"V = NTS SCALE 1"H = NTS