



FED. ROAD DIV. NO.	STATE	COUNTY	PROJECT ID	PROJECT NO.	ROUTE NO.	SHEET NO.	TOTAL SHEETS

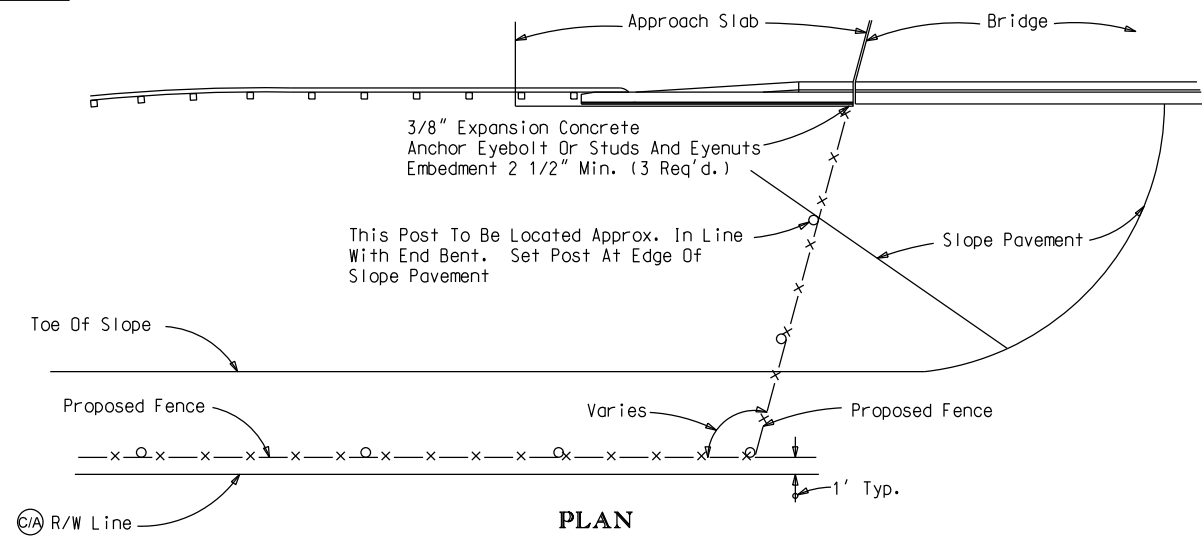


PLAN

FENCING TERMINALS AT BRIDGE ENDS (ROADWAYS & RAILROADS)

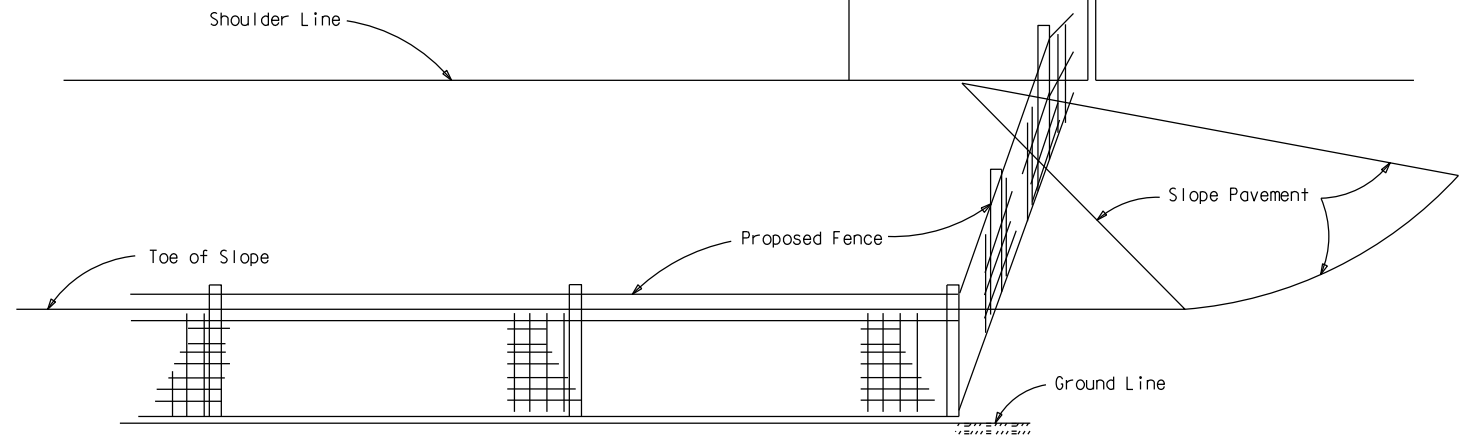


ELEVATION

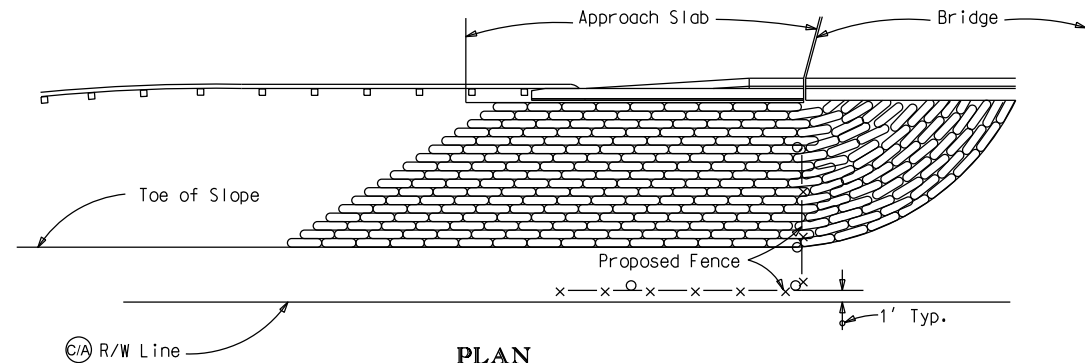


PLAN


FENCING TERMINALS AT BRIDGE ENDS (STREAM CROSSINGS)

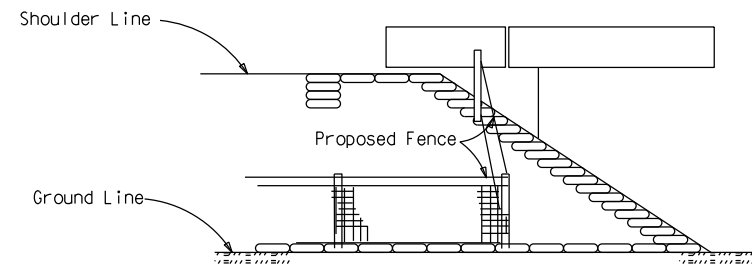

ELEVATION

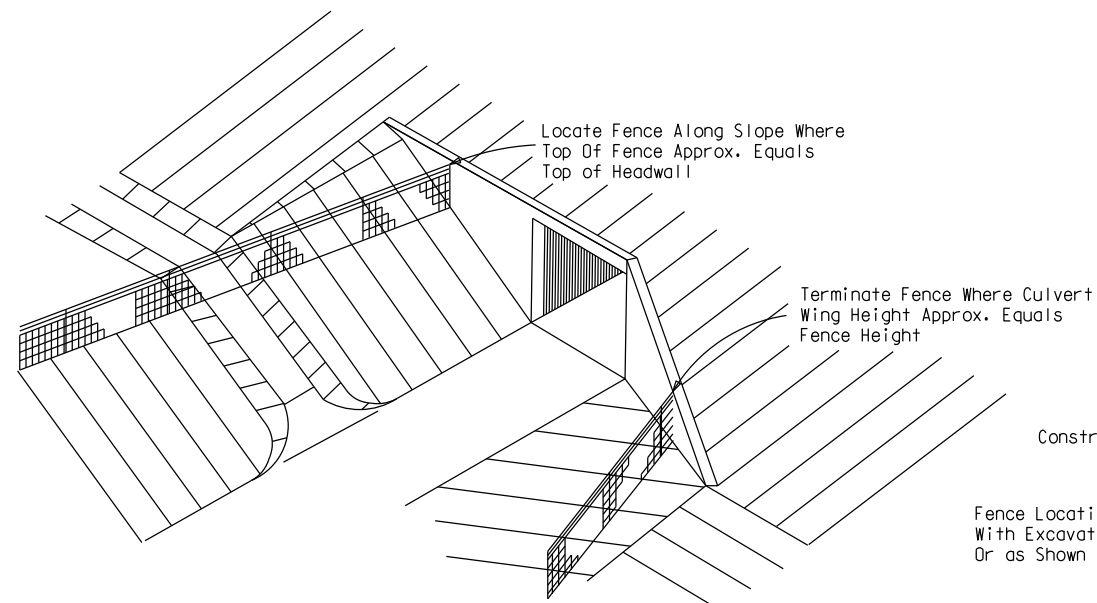


PICTORAL VIEW

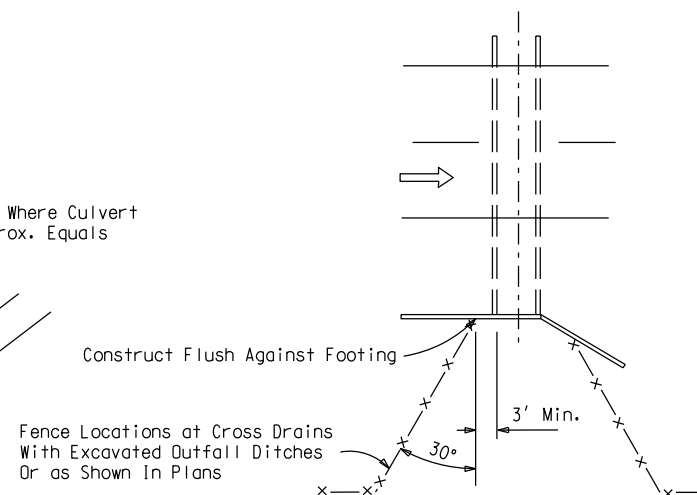

PLAN

(For Heights Of Headwalls Greater than 4')

FENCING TERMINALS AT BOX CULVERTS

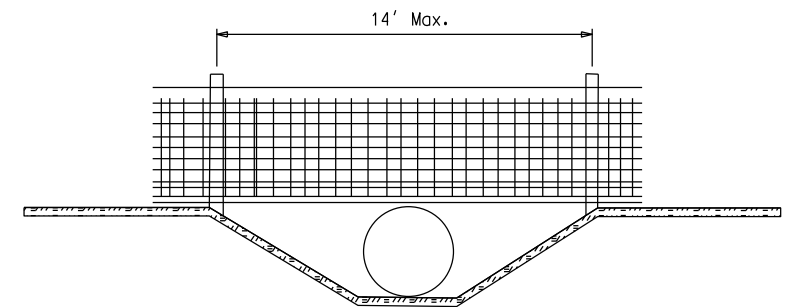

FENCING DETAIL AT CULVERT


(For Heights Of Headwalls 4' Or Less)

Note: When height of headwalls is 4' or less (drainage pipe 36" or less) the fence shall not be tied to the headwall, but shall span the lateral ditch.

4				SOUTH CAROLINA DEPARTMENT OF TRANSPORTATION ROAD DESIGN COLUMBIA, S.C.
3				
2				
1				
REV. NO.	BY	DATE	DESCRIPTION OF REVISION	FENCE LOCATIONS SHEET 1 of 2
TOPO.	DATE			
DWG.	DATE	SQUAD	-	
R/W	DATE			
				SCALE 1"= RTE. DWG. NO.


\$\$\$\$\$user\$\$\$\$\$
\$\$\$\$\$paths\$\$\$\$\$filename\$\$\$\$\$
\$\$\$\$\$notes\$\$\$\$\$

FED. ROAD DIV. NO.	STATE	COUNTY	PROJECT ID	PROJECT NO.	ROUTE NO.	SHEET NO.	TOTAL SHEETS

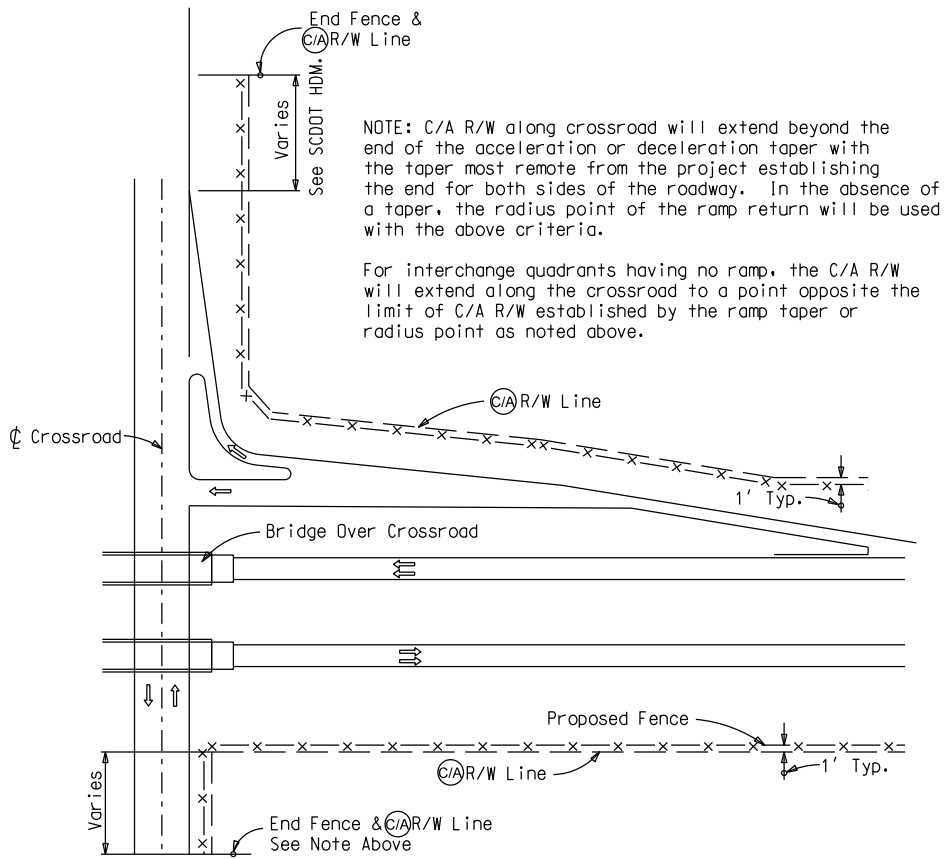


Applies to Bridge over Crossroad and Crossroad Over Freeway (Bridge Over Crossroad Shown)

FENCING TERMINALS AT INTERCHANGES

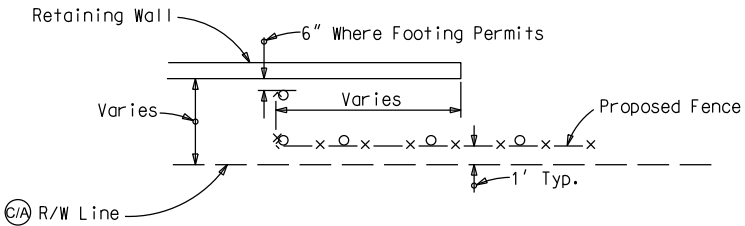

PLAN

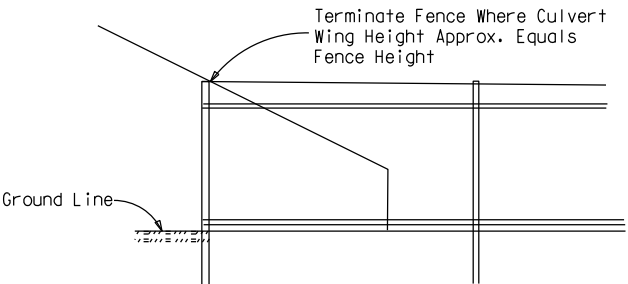

ELEVATION

FENCING TERMINALS AT RETAINING WALLS

4				SOUTH CAROLINA DEPARTMENT OF TRANSPORTATION ROAD DESIGN COLUMBIA, S.C.	
3					
2					
1					
REV. NO.	BY	DATE	DESCRIPTION OF REVISION	FENCE LOCATIONS SHEET 2 of 2	
TOPO.		DATE			
DWG.		DATE	SQUAD -		
R/W		DATE			
SCALE 1"=				RTE.	DWG. NO.