


PICKENS COUNTY INTERSECTION IMPROVEMENTS AT SC 183 (FARRS BRIDGE RD.) & S-95 (JAMESON RD.)

ROADWAY		RIGHT-OF-WAY	
	NEW PAVEMENT		NEW
	EXISTING PAVEMENT		EXISTING PREVIOUSLY OBTAINED*
	PAVEMENT TO BE REMOVED		PROPERTY LINES
	TRUCK APRON (STAINED CONCRETE)		CONSTRUCTION LIMITS
	CONCRETE ISLAND		GRASS/PLANTED AREA
	FOC		

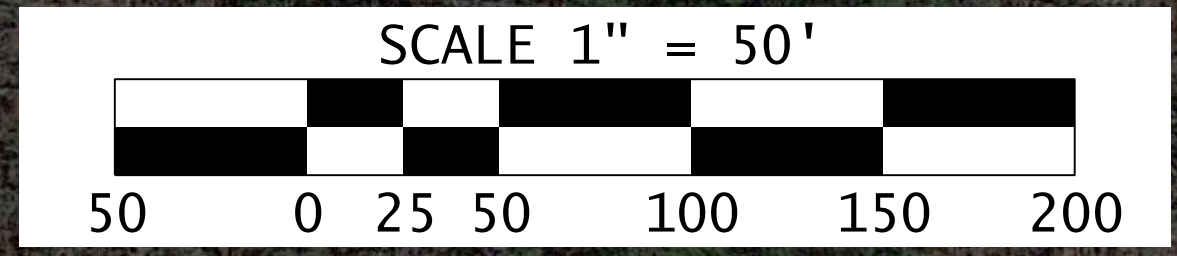

Google Earth
Image © 2023 Maxar Technologies




DESIGN IS PRELIMINARY AND SUBJECT TO CHANGE.
THE PROPOSED DESIGN MAY BE MODIFIED IF FUNDING BECOMES AVAILABLE TO WIDEN THE SC 183 CORRIDOR.

PROJECT OVERVIEW



PICKENS COUNTY INTERSECTION IMPROVEMENTS AT SC 183 (FARRS BRIDGE RD.) & S-95 (JAMESON RD.)

DESIGN IS PRELIMINARY AND SUBJECT TO CHANGE.
THE PROPOSED DESIGN MAY BE MODIFIED IF FUNDING
BECOMES AVAILABLE TO WIDEN THE SC 183 CORRIDOR.

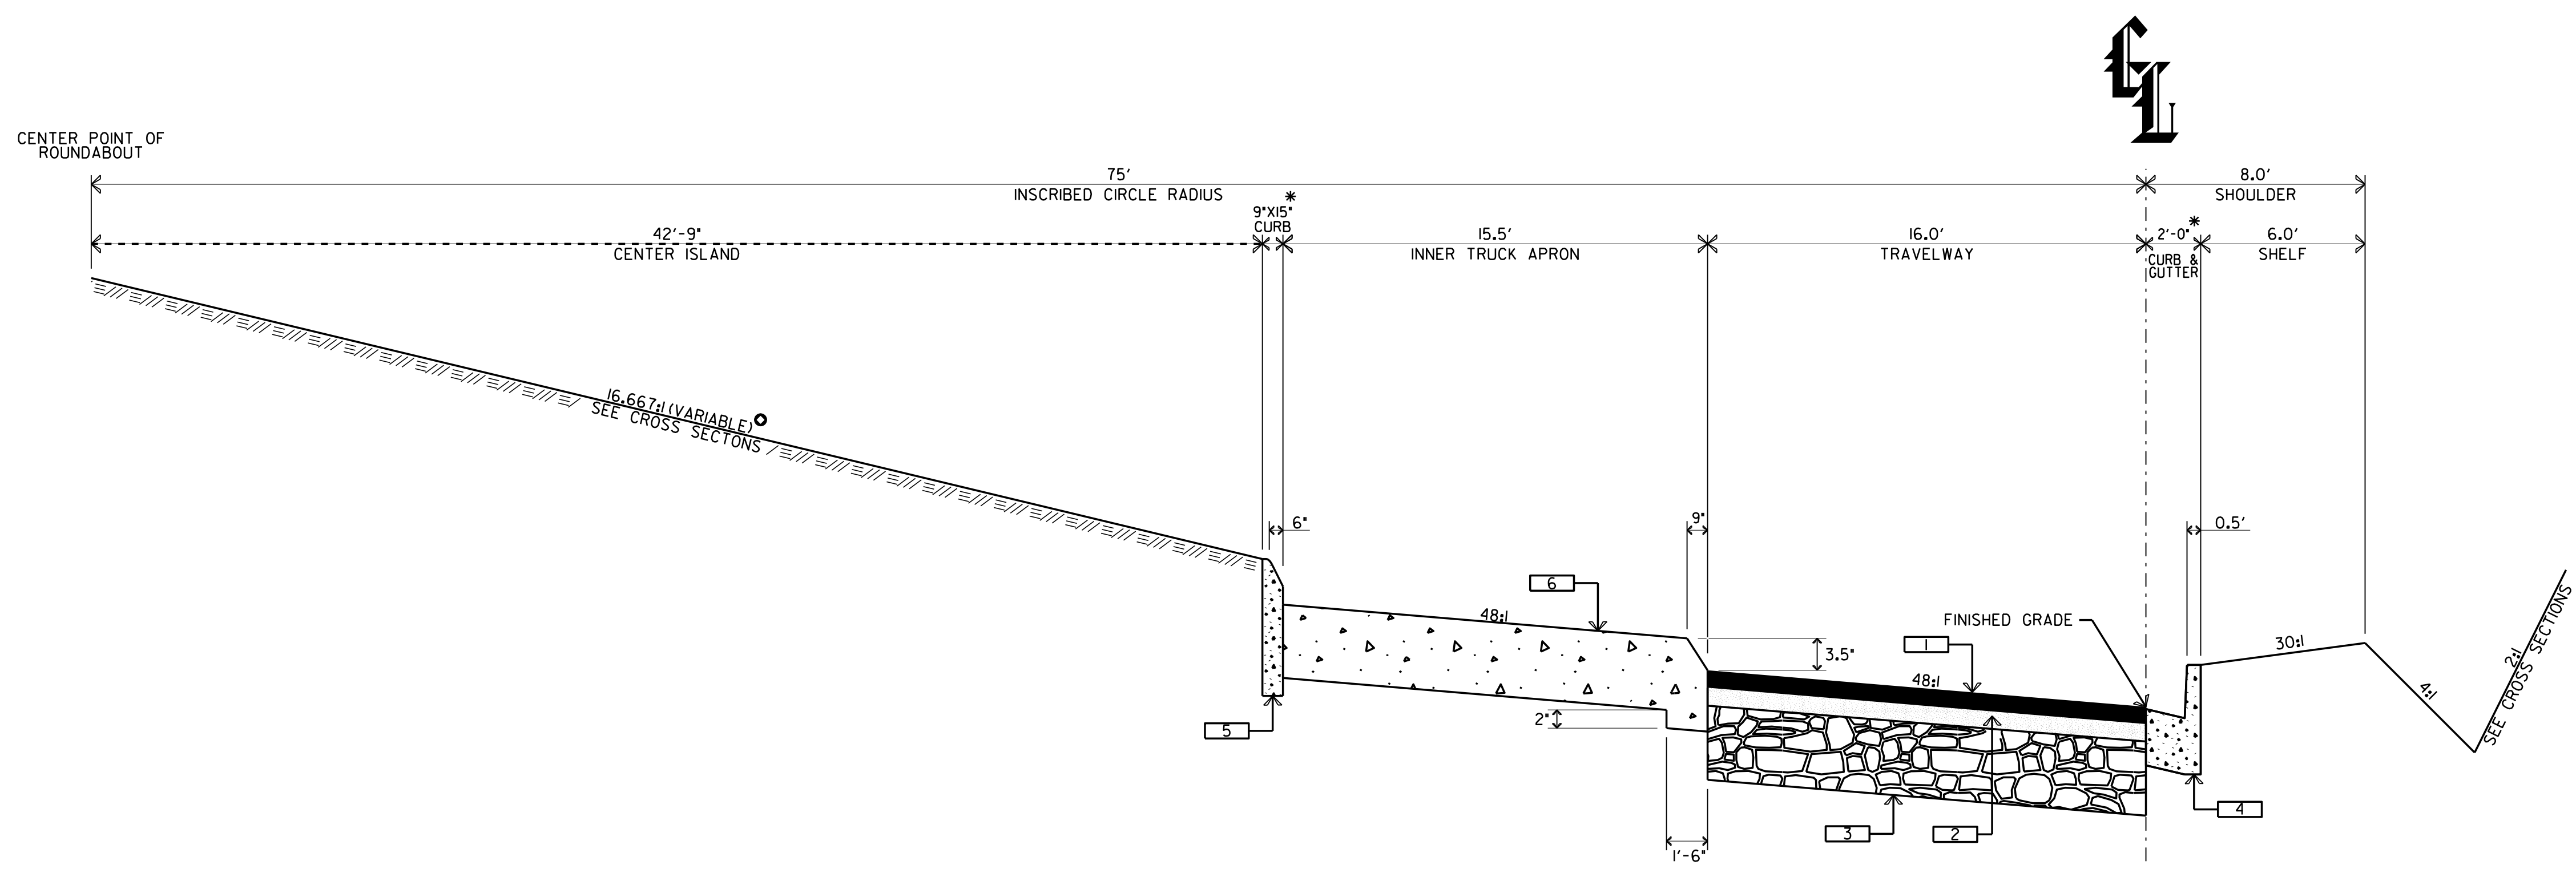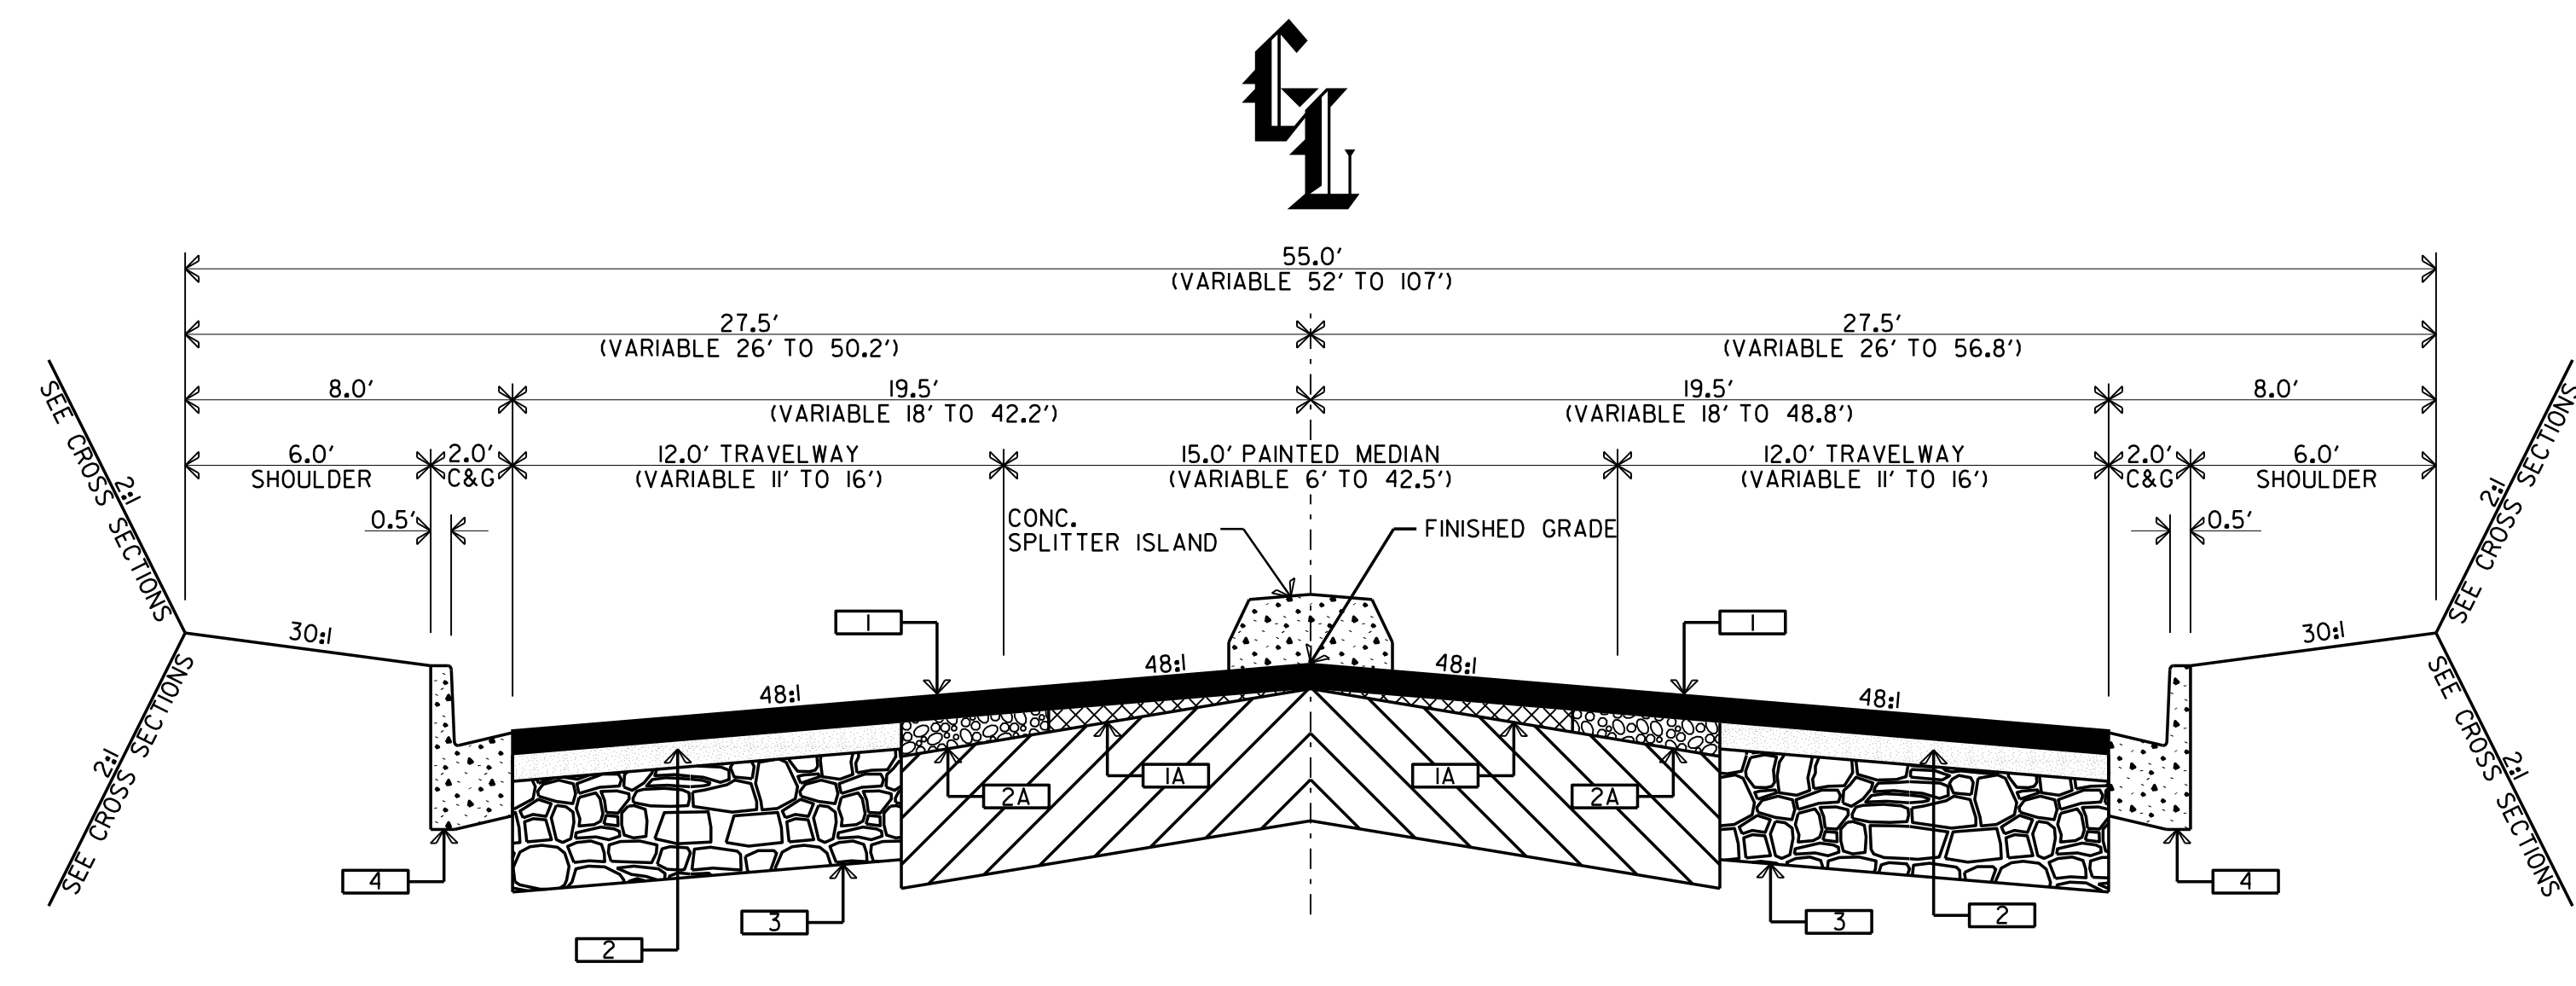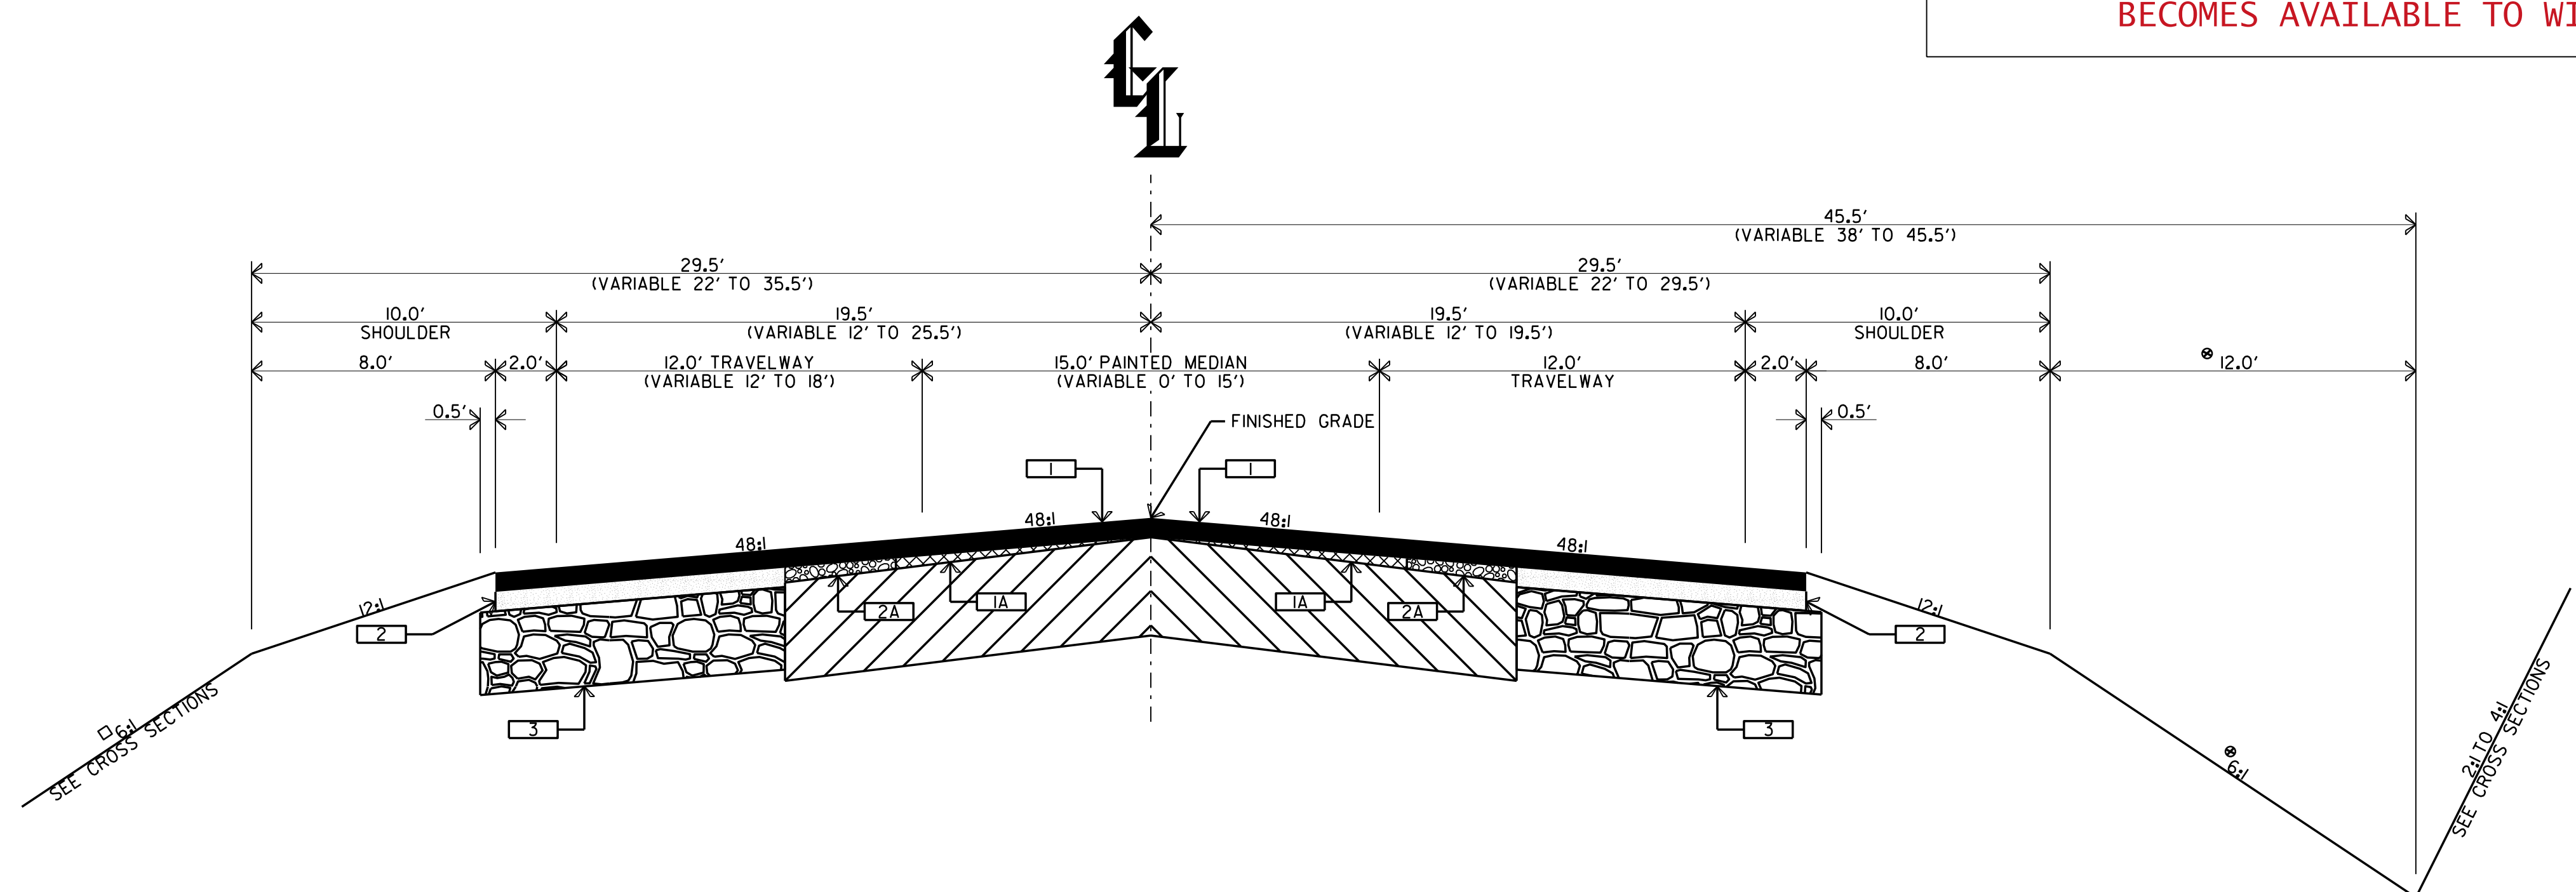

LEGEND

- 1A HOT MIX ASPHALT SURFACE COURSE TYPE E (FOR LEVELING BETWEEN 0.5 TO 2.0 INCHES)
- 2A HOT MIX ASPHALT INTERMEDIATE COURSE TYPE C (FOR LEVELING GREATER THAN 2.0 INCHES)
- 3 CONCRETE CURB (9"x15")
- 4 STAINED CONCRETE PAVEMENT (8" UNIFORM)
- 5 HOT MIX ASPHALT BASE COURSE TYPE A (850 LBS/SY)
- 6 CONCRETE CURB AND GUTTER (2'-0") VERTICAL FACE

ROAD TYPICAL SECTIONS

