


Interstate


FWD


Data

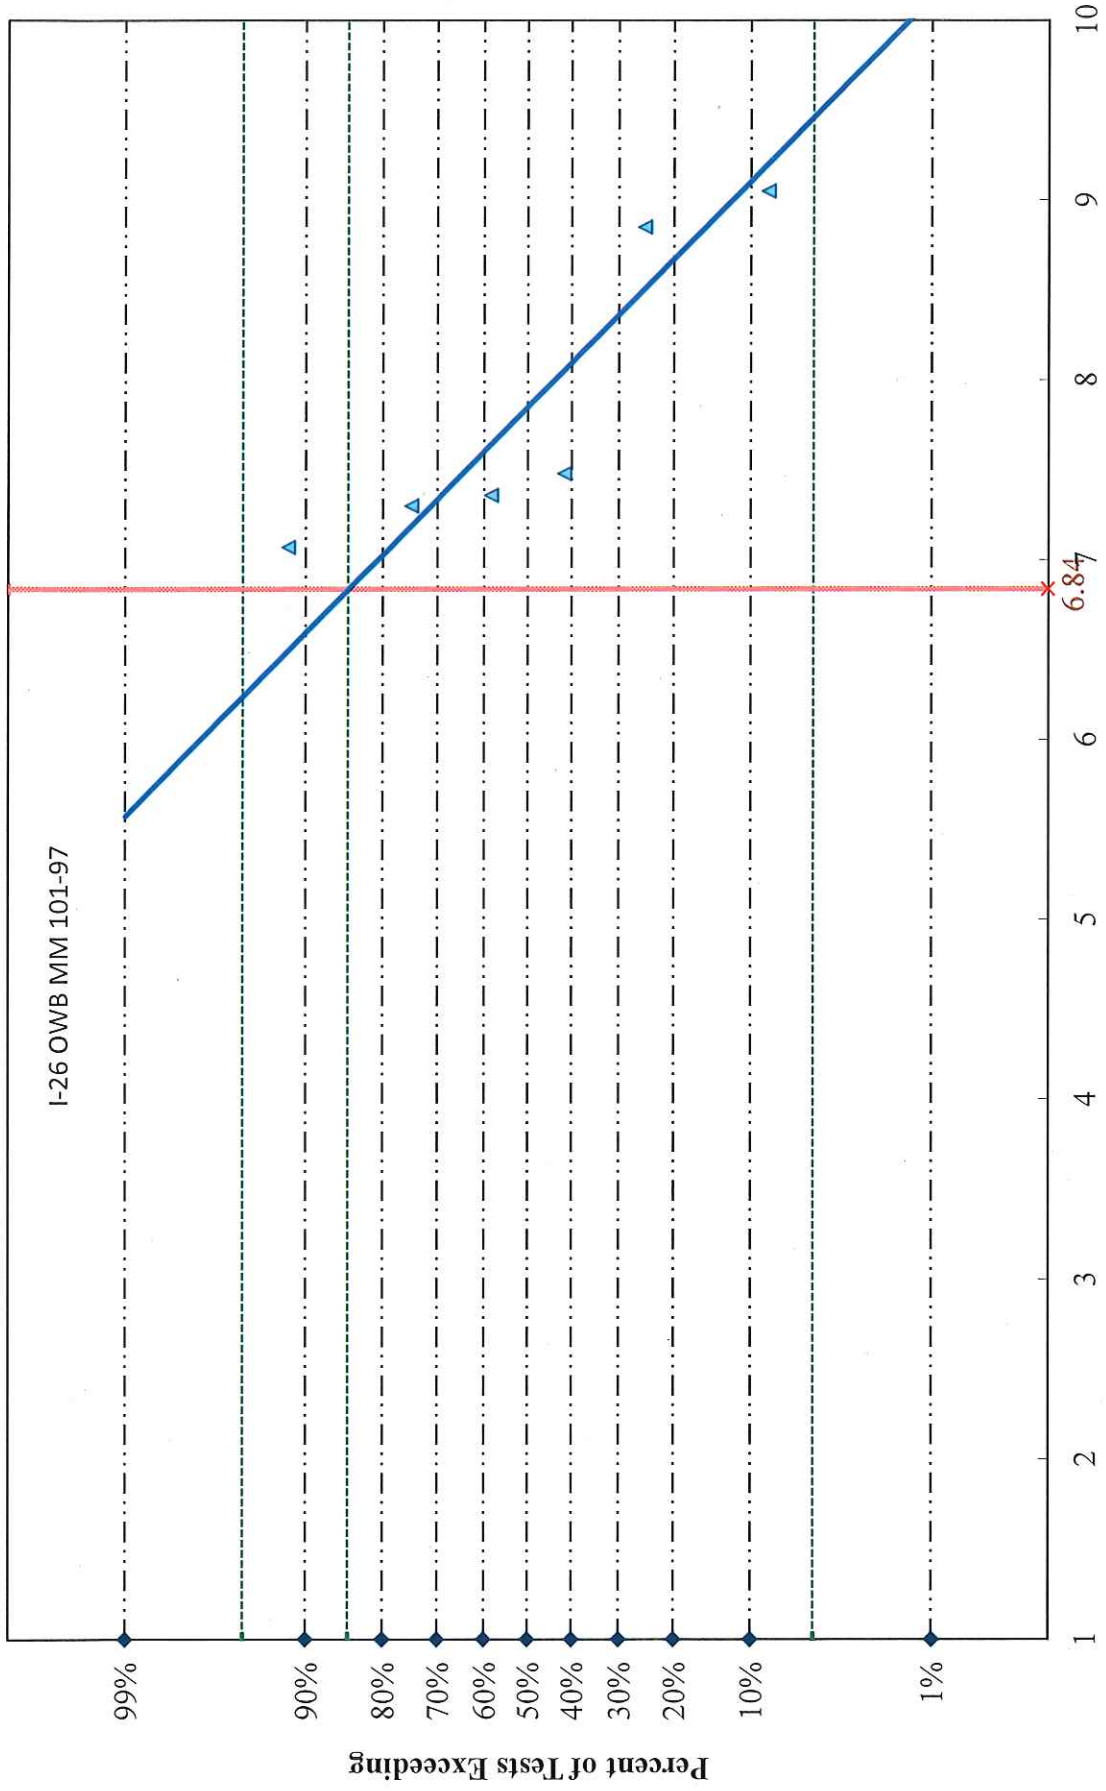



Structure Number (SN)


6.84

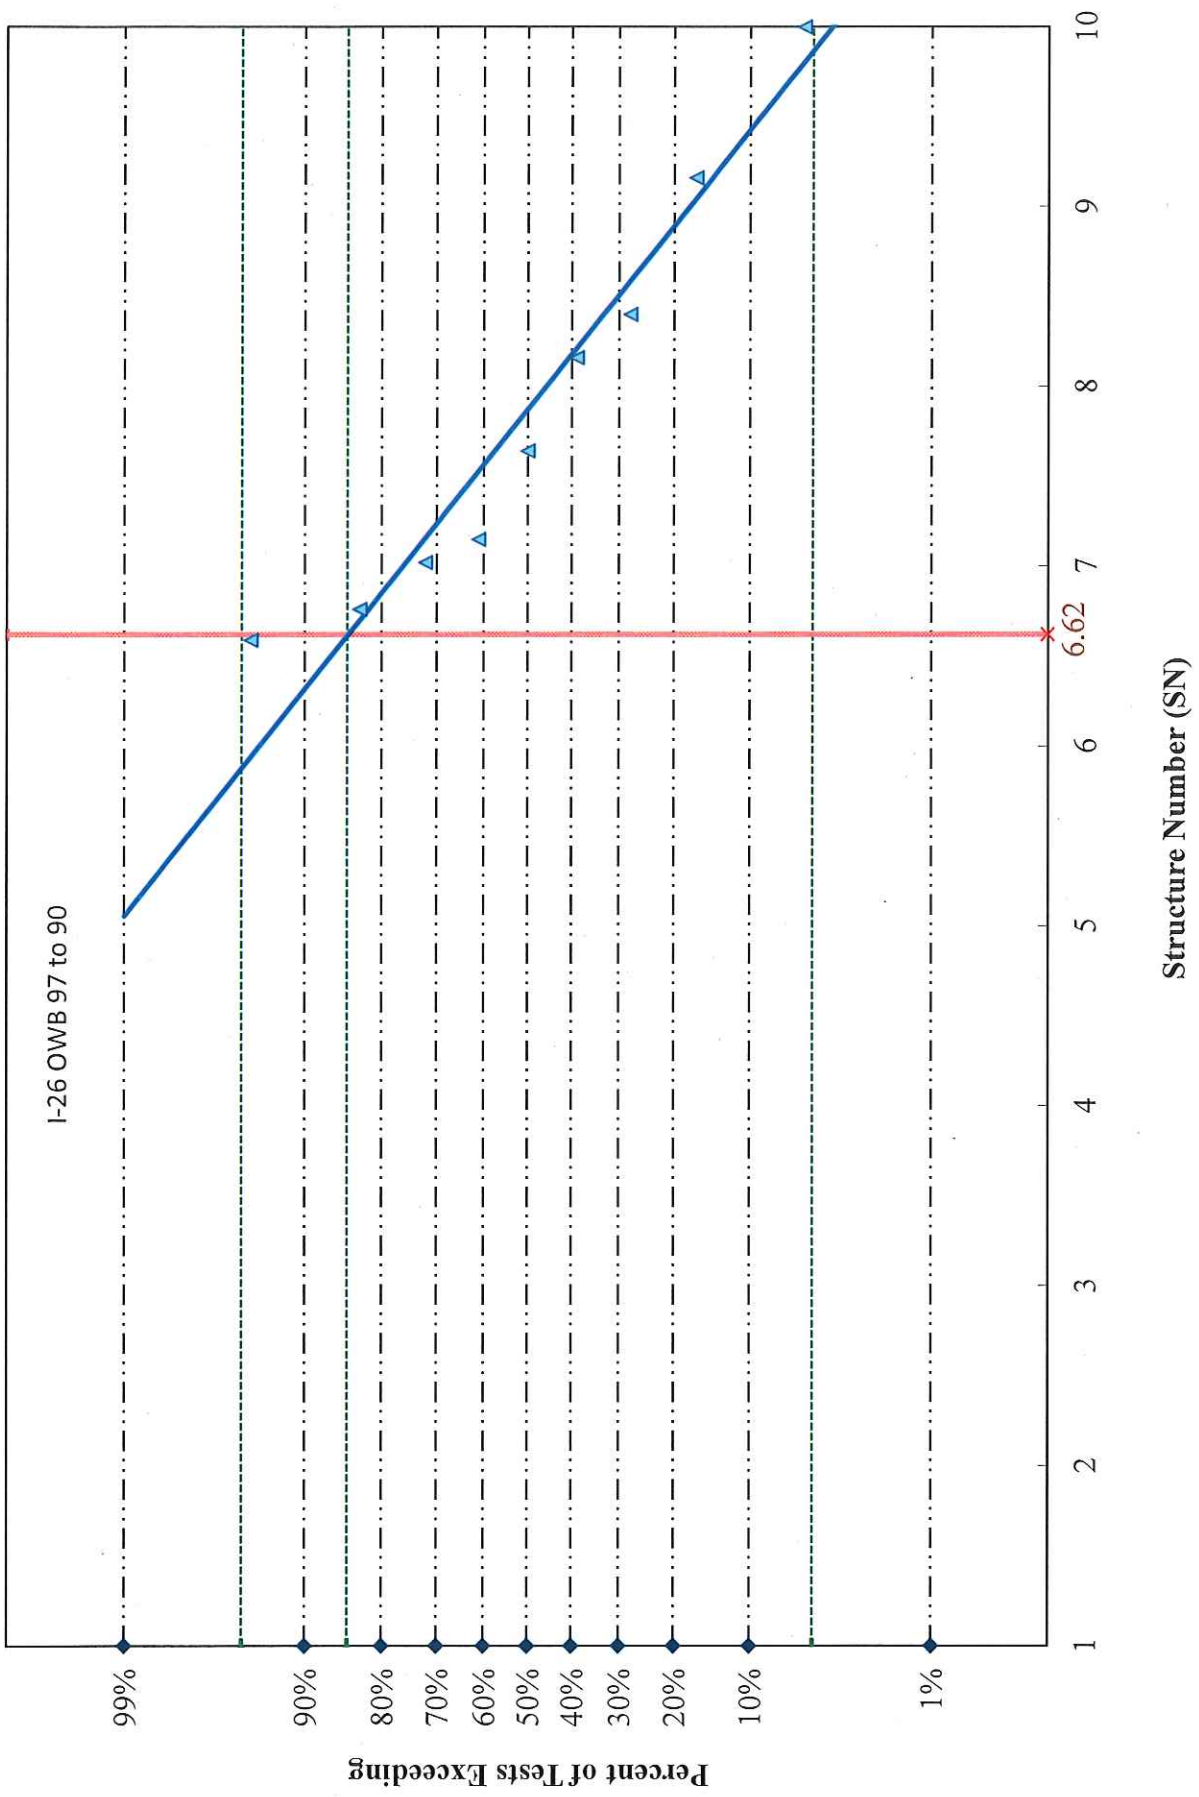


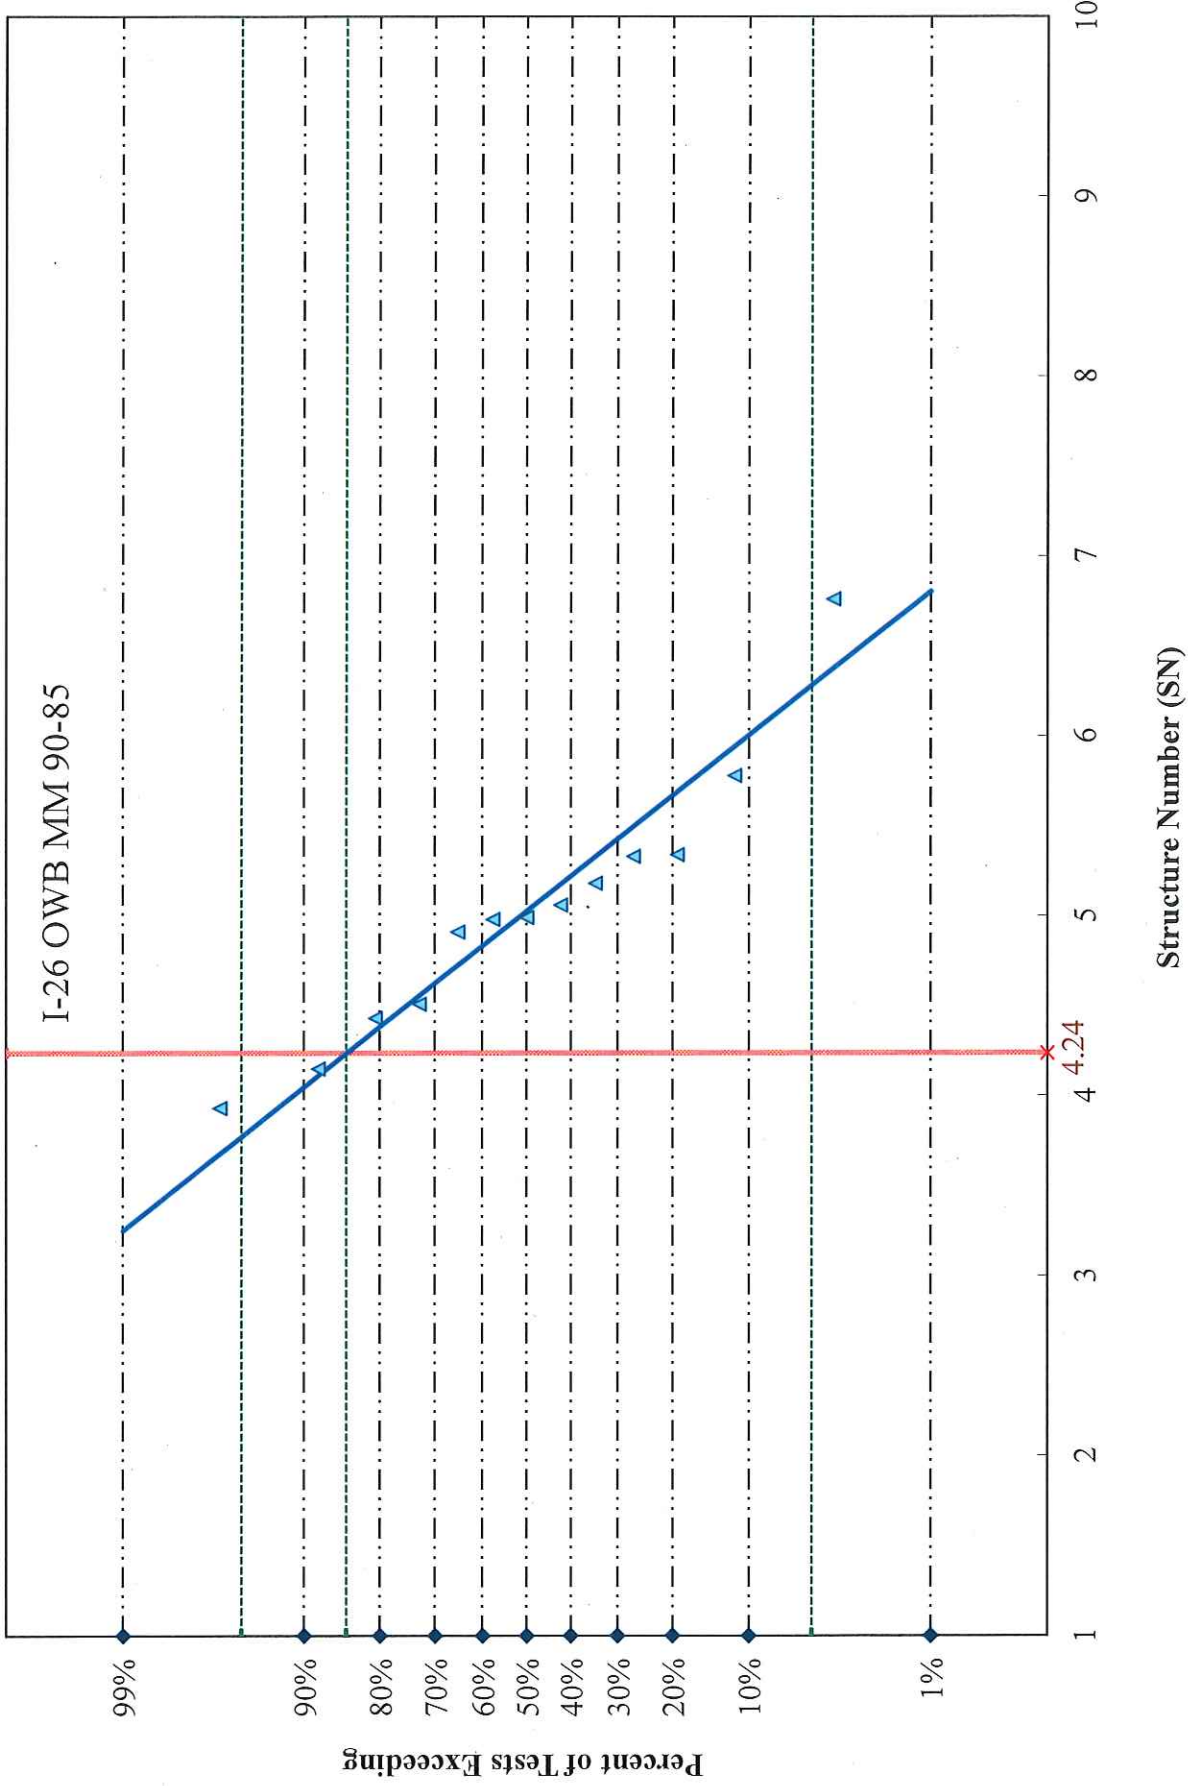

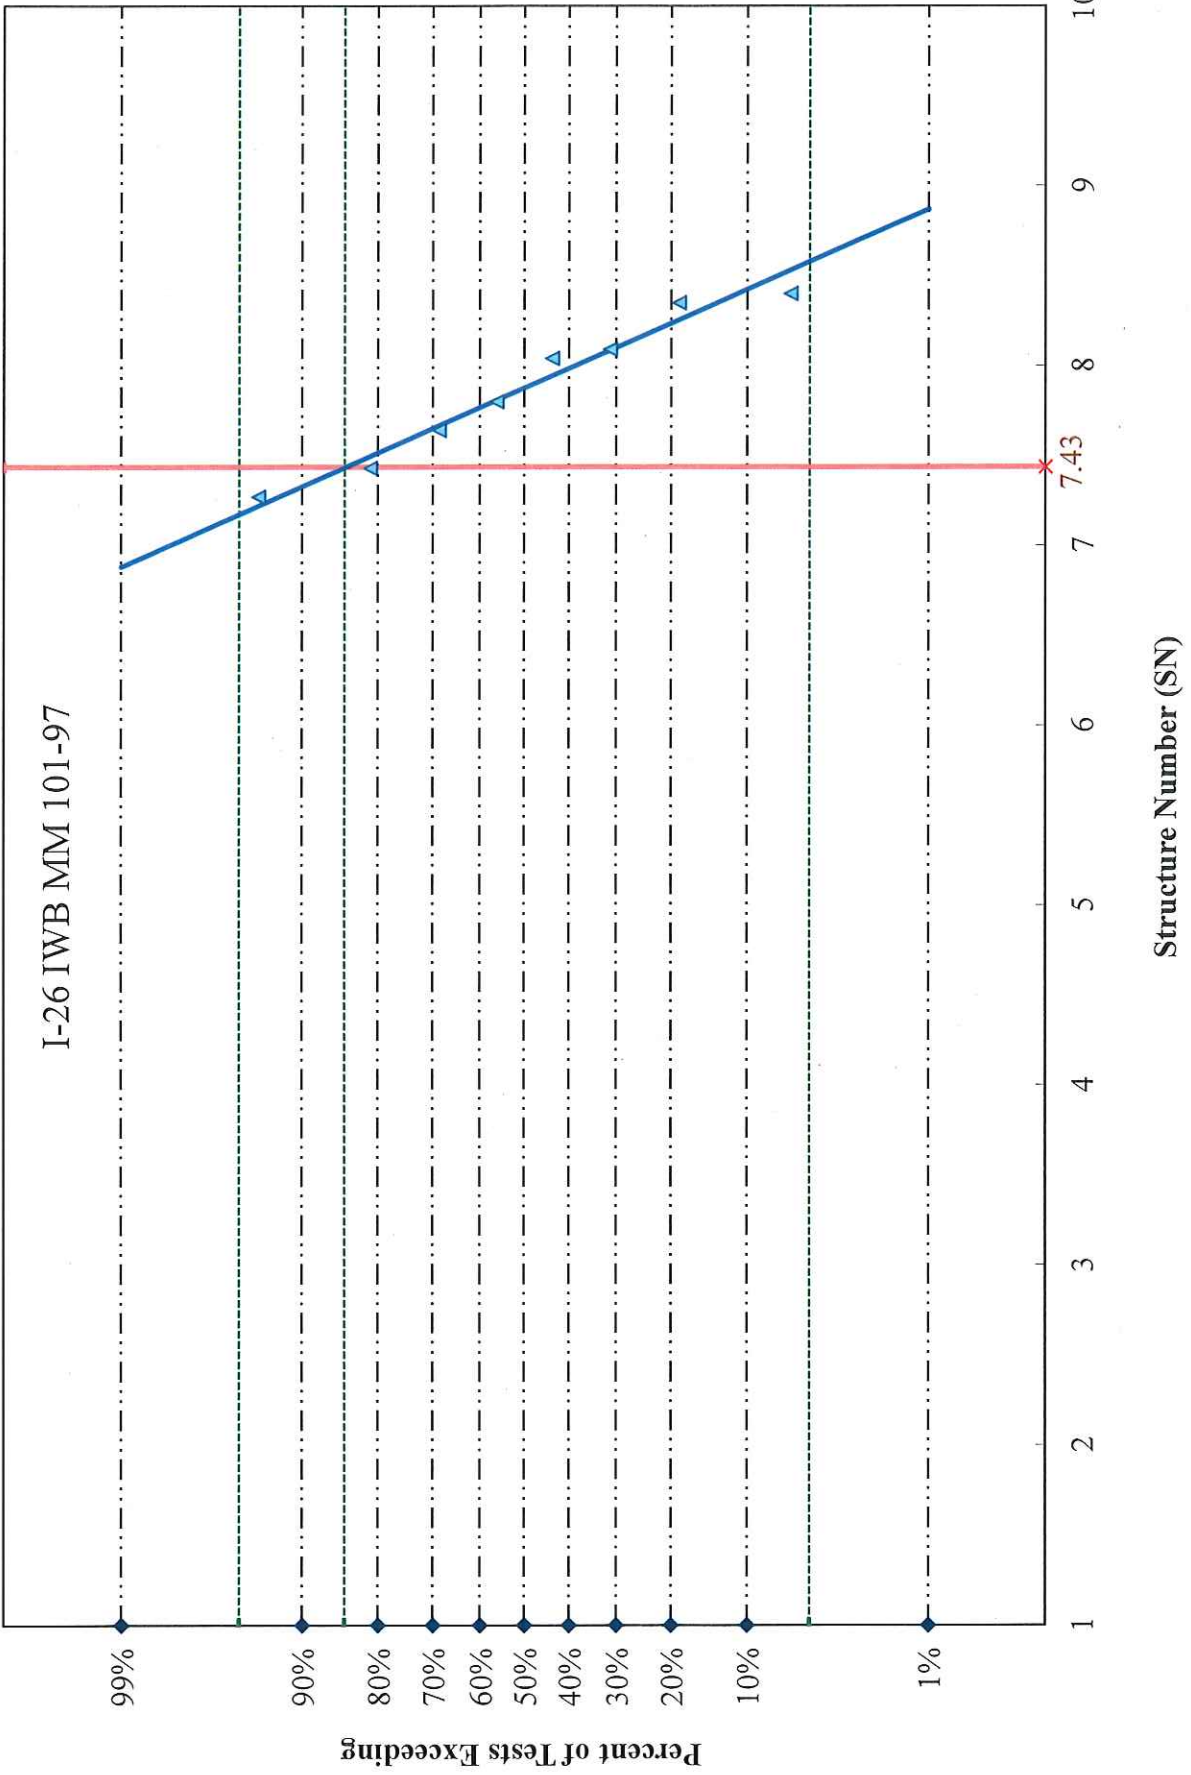


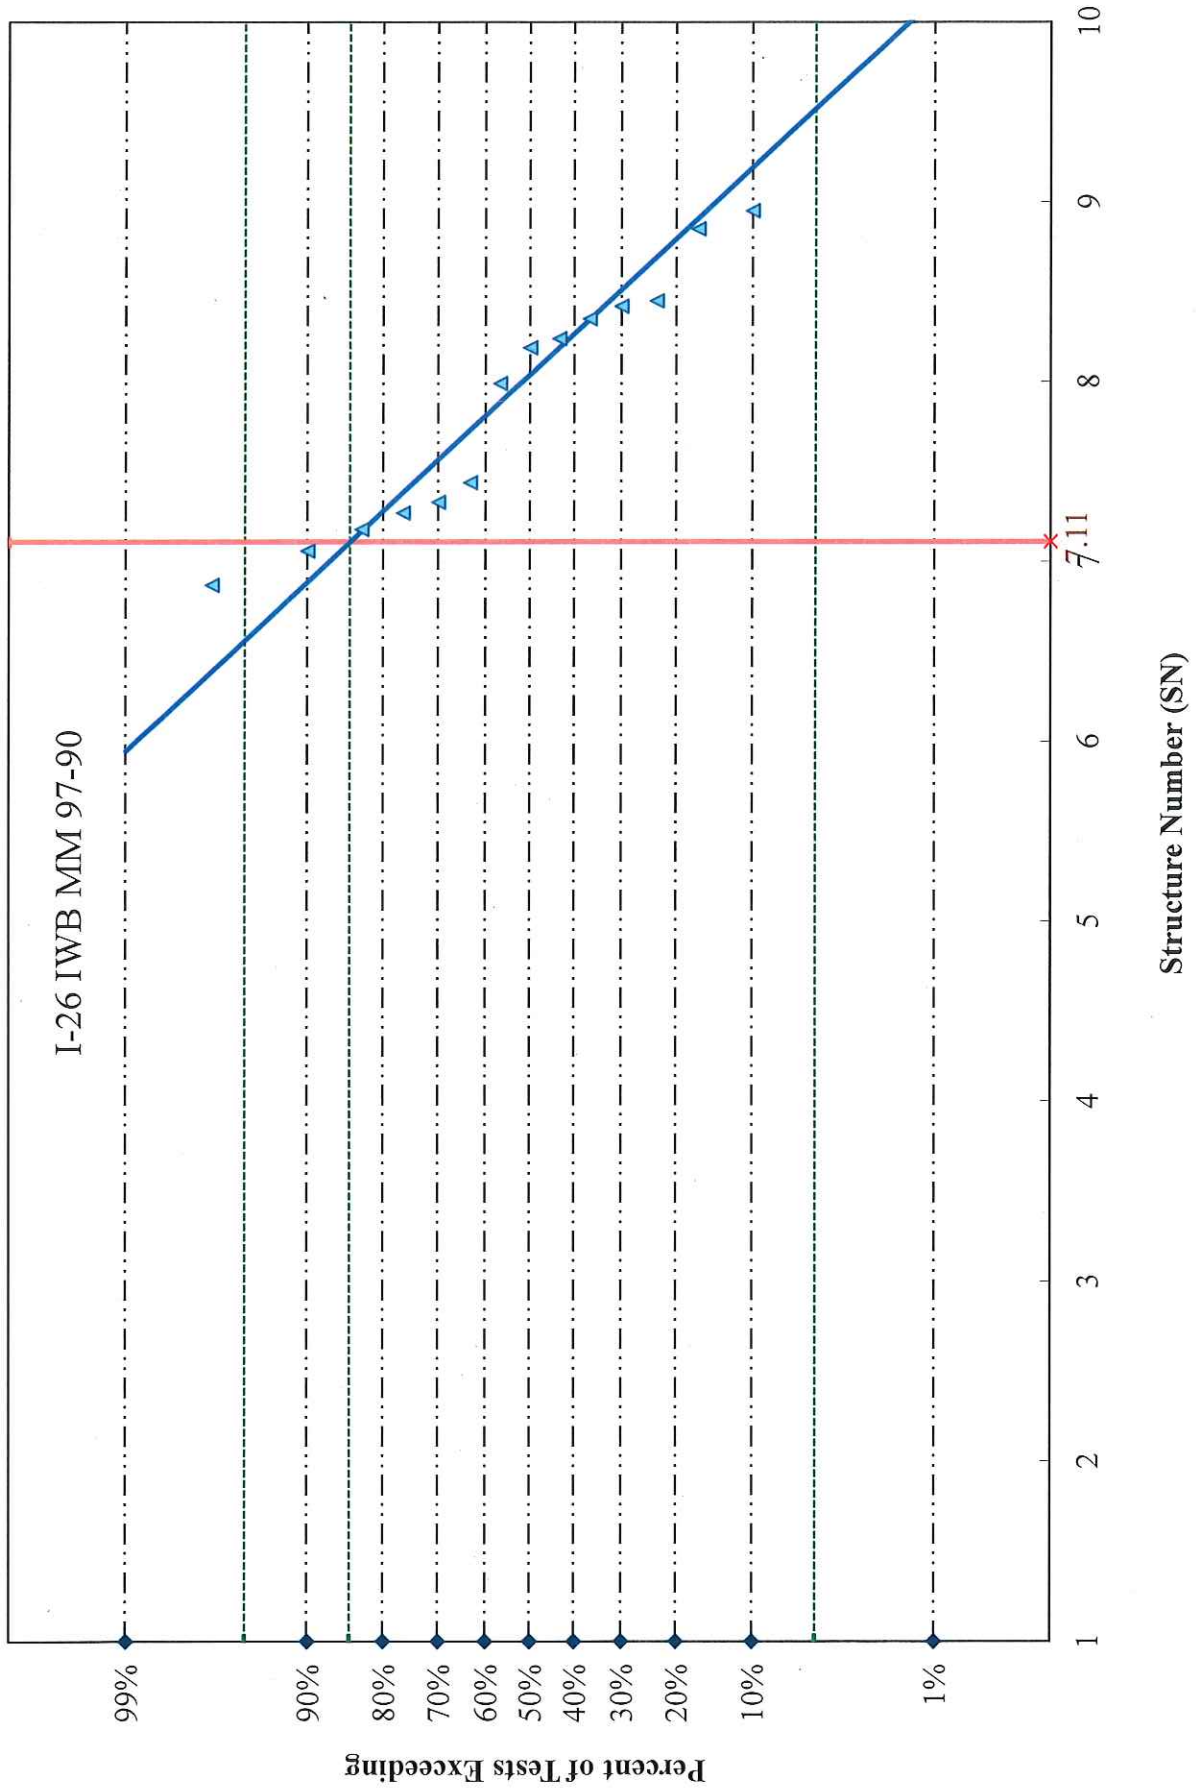

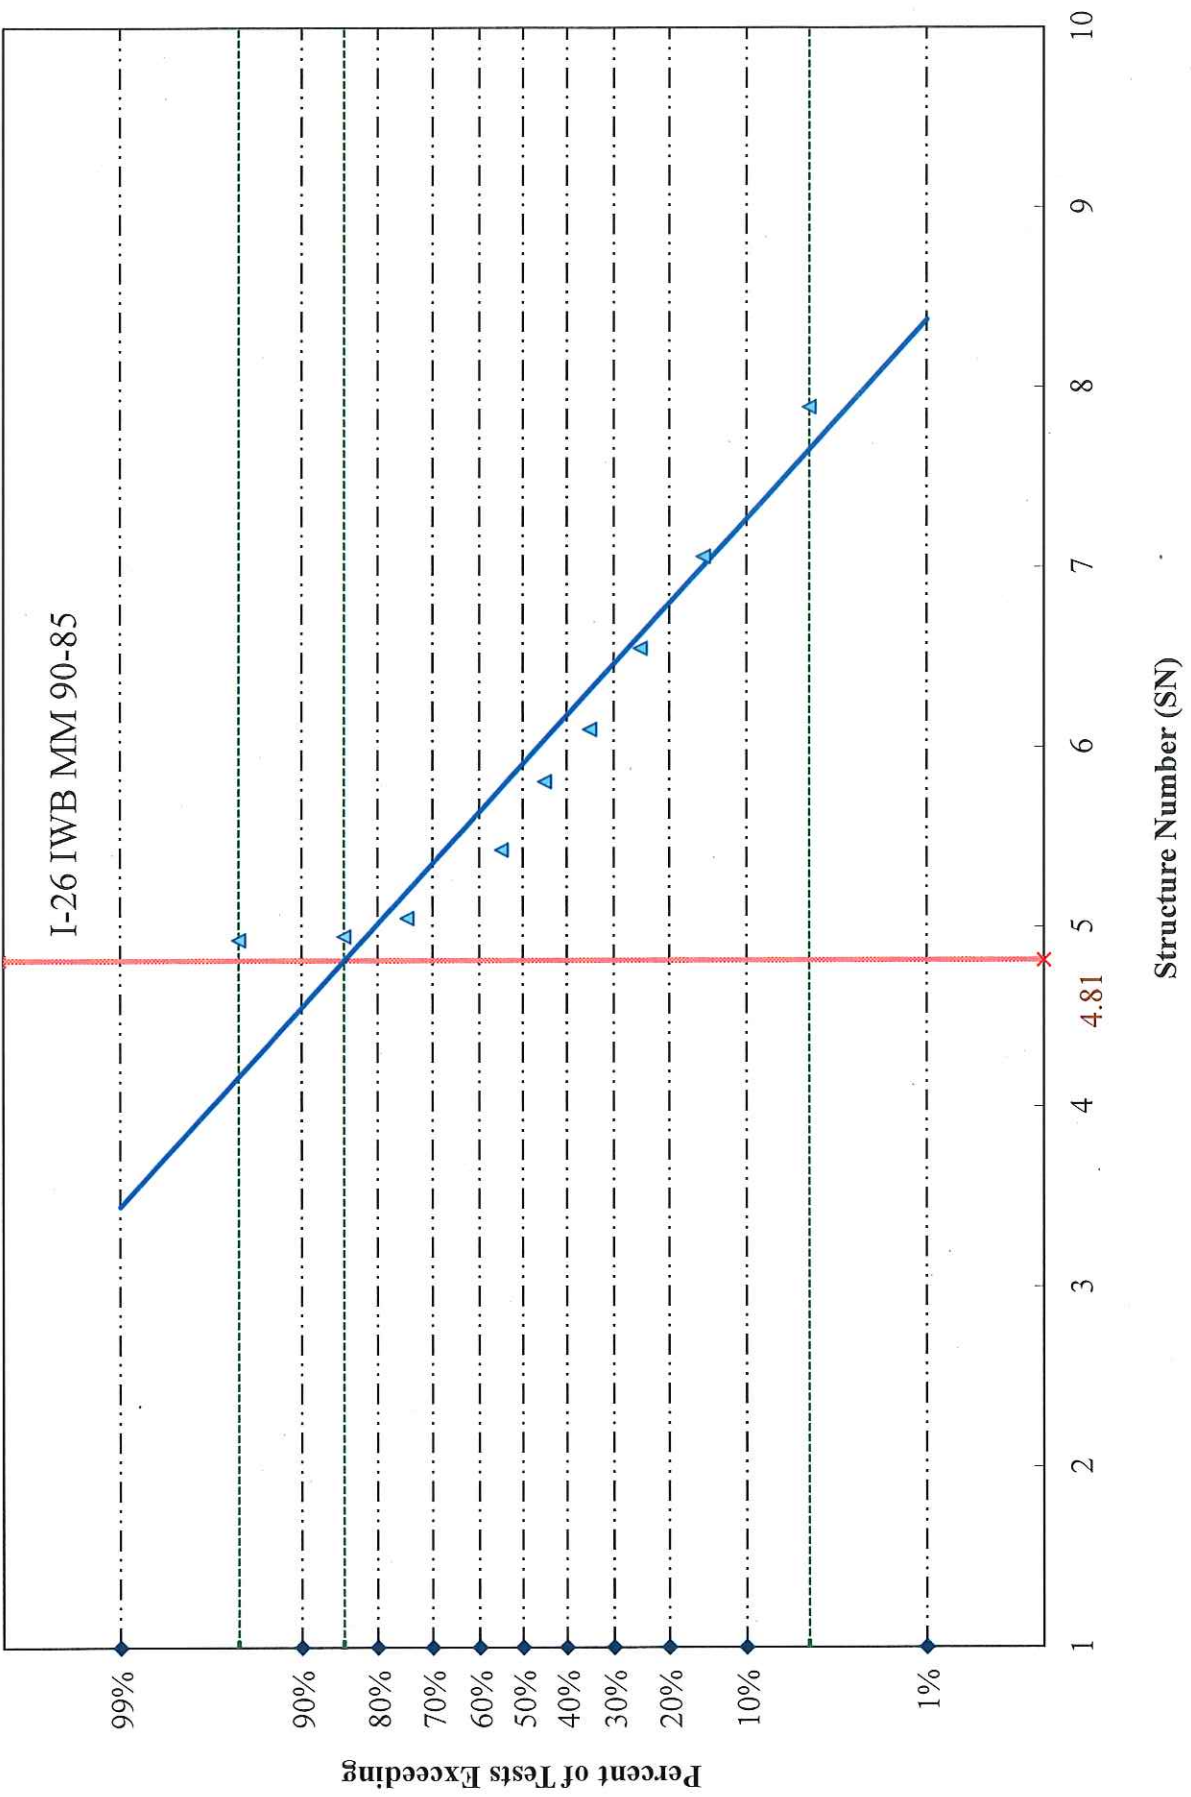


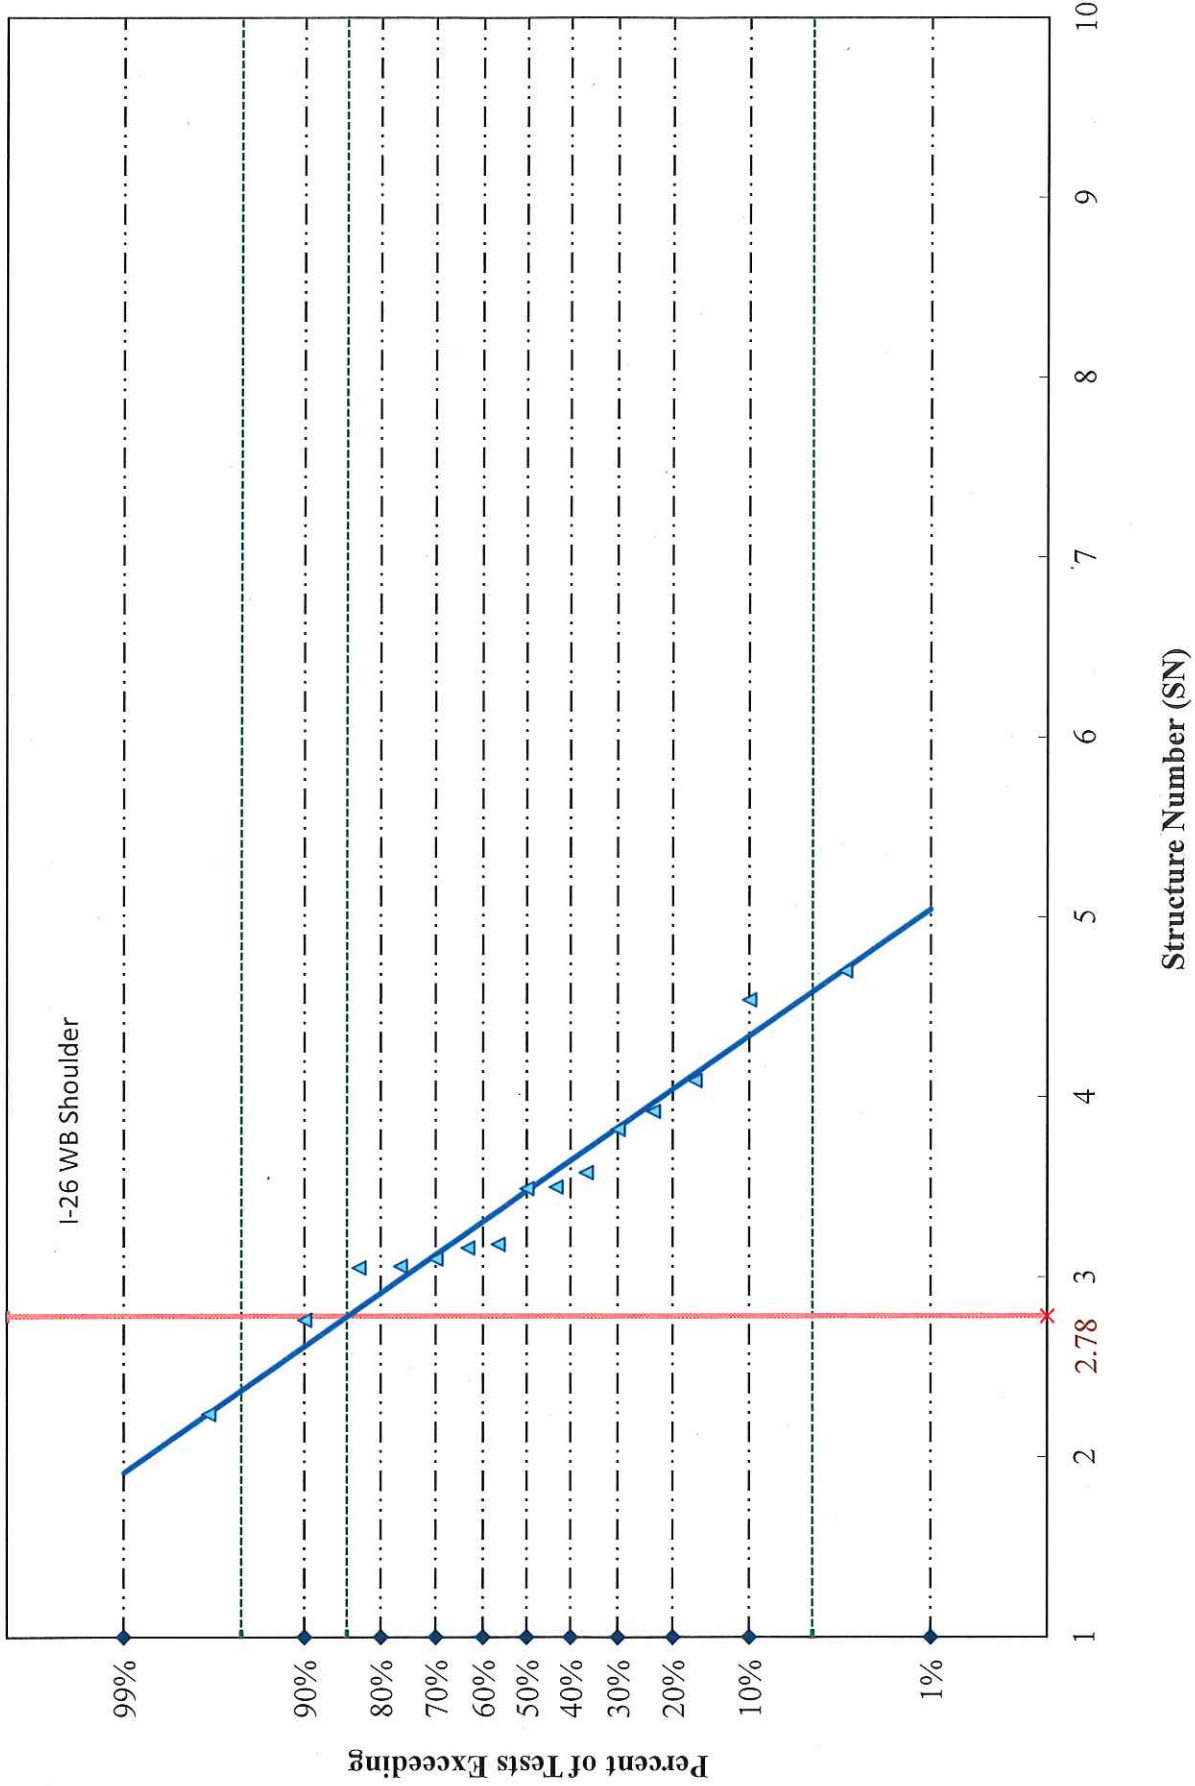



I-26 Eastbound Outside Lane MM 101-97

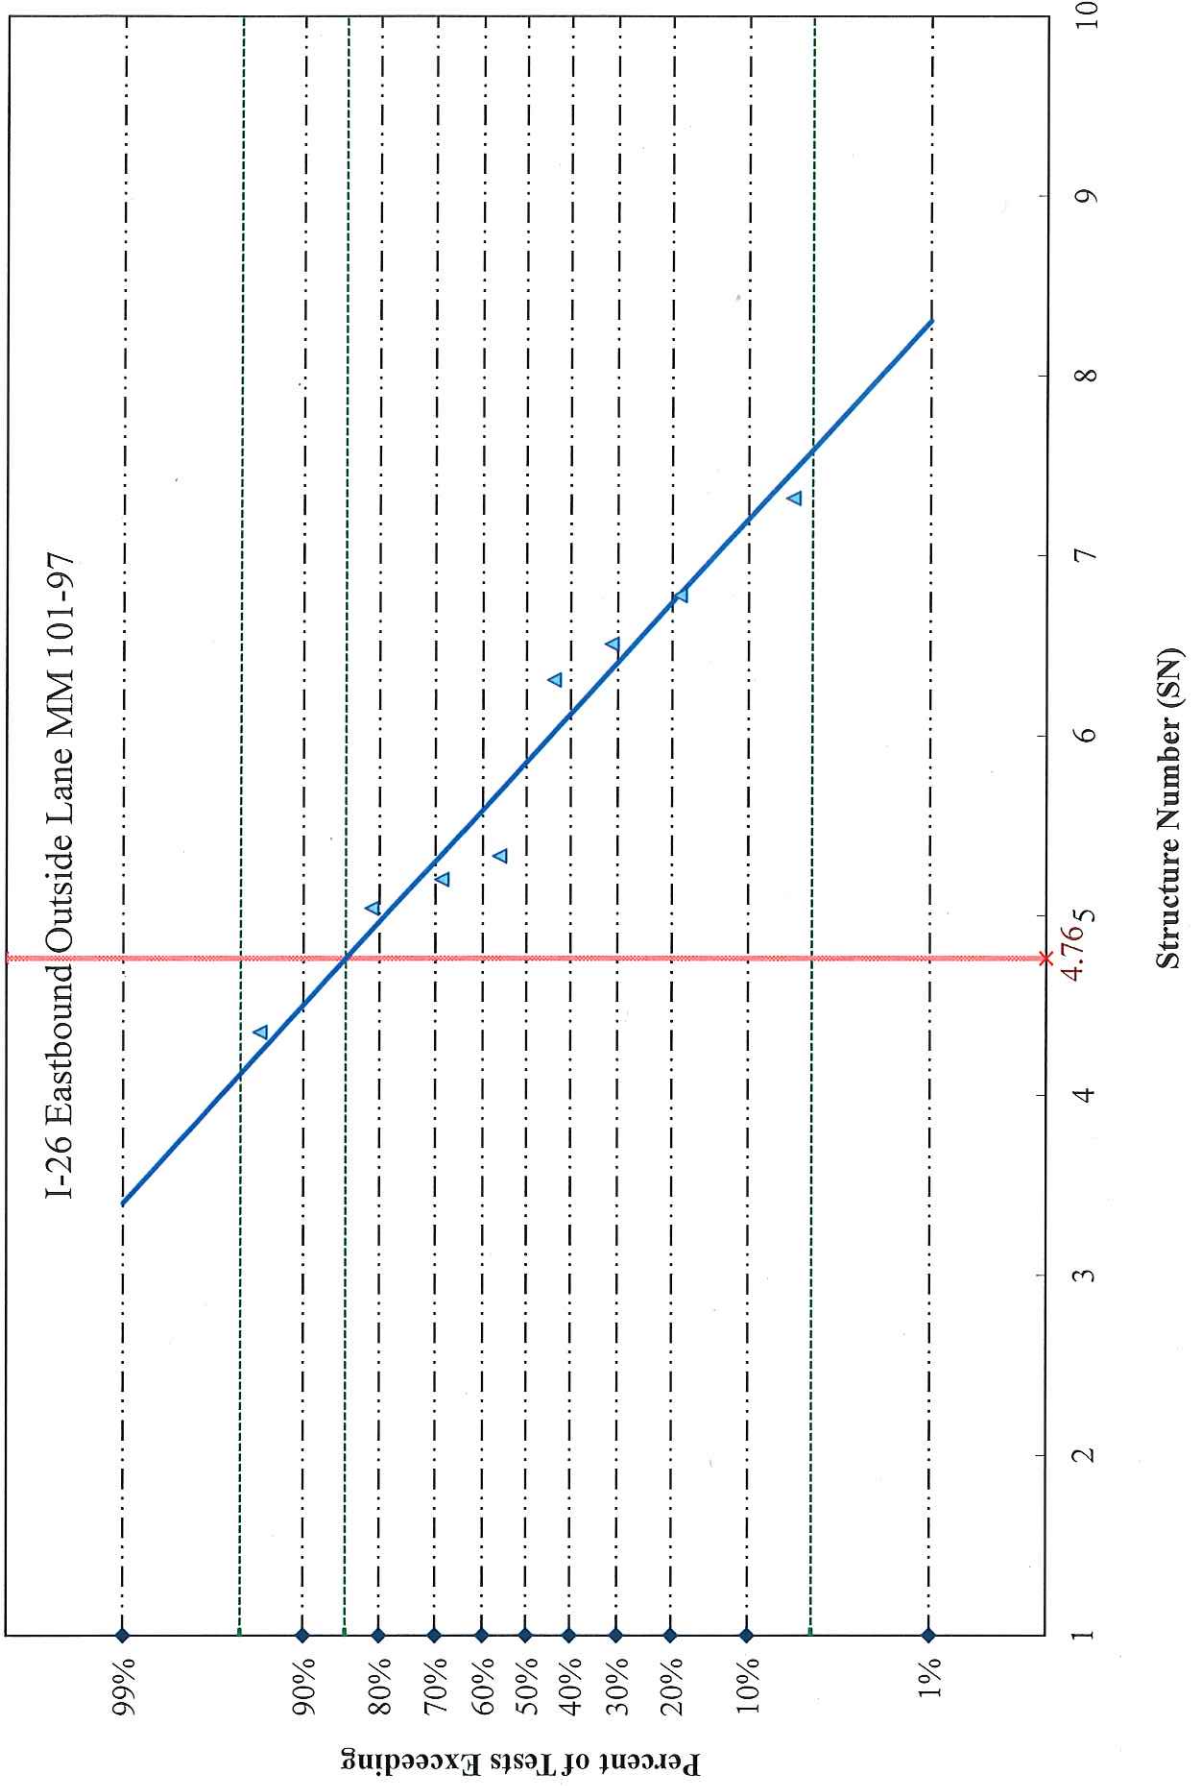


I-26 Eastbound Outside Lane MM 97-90

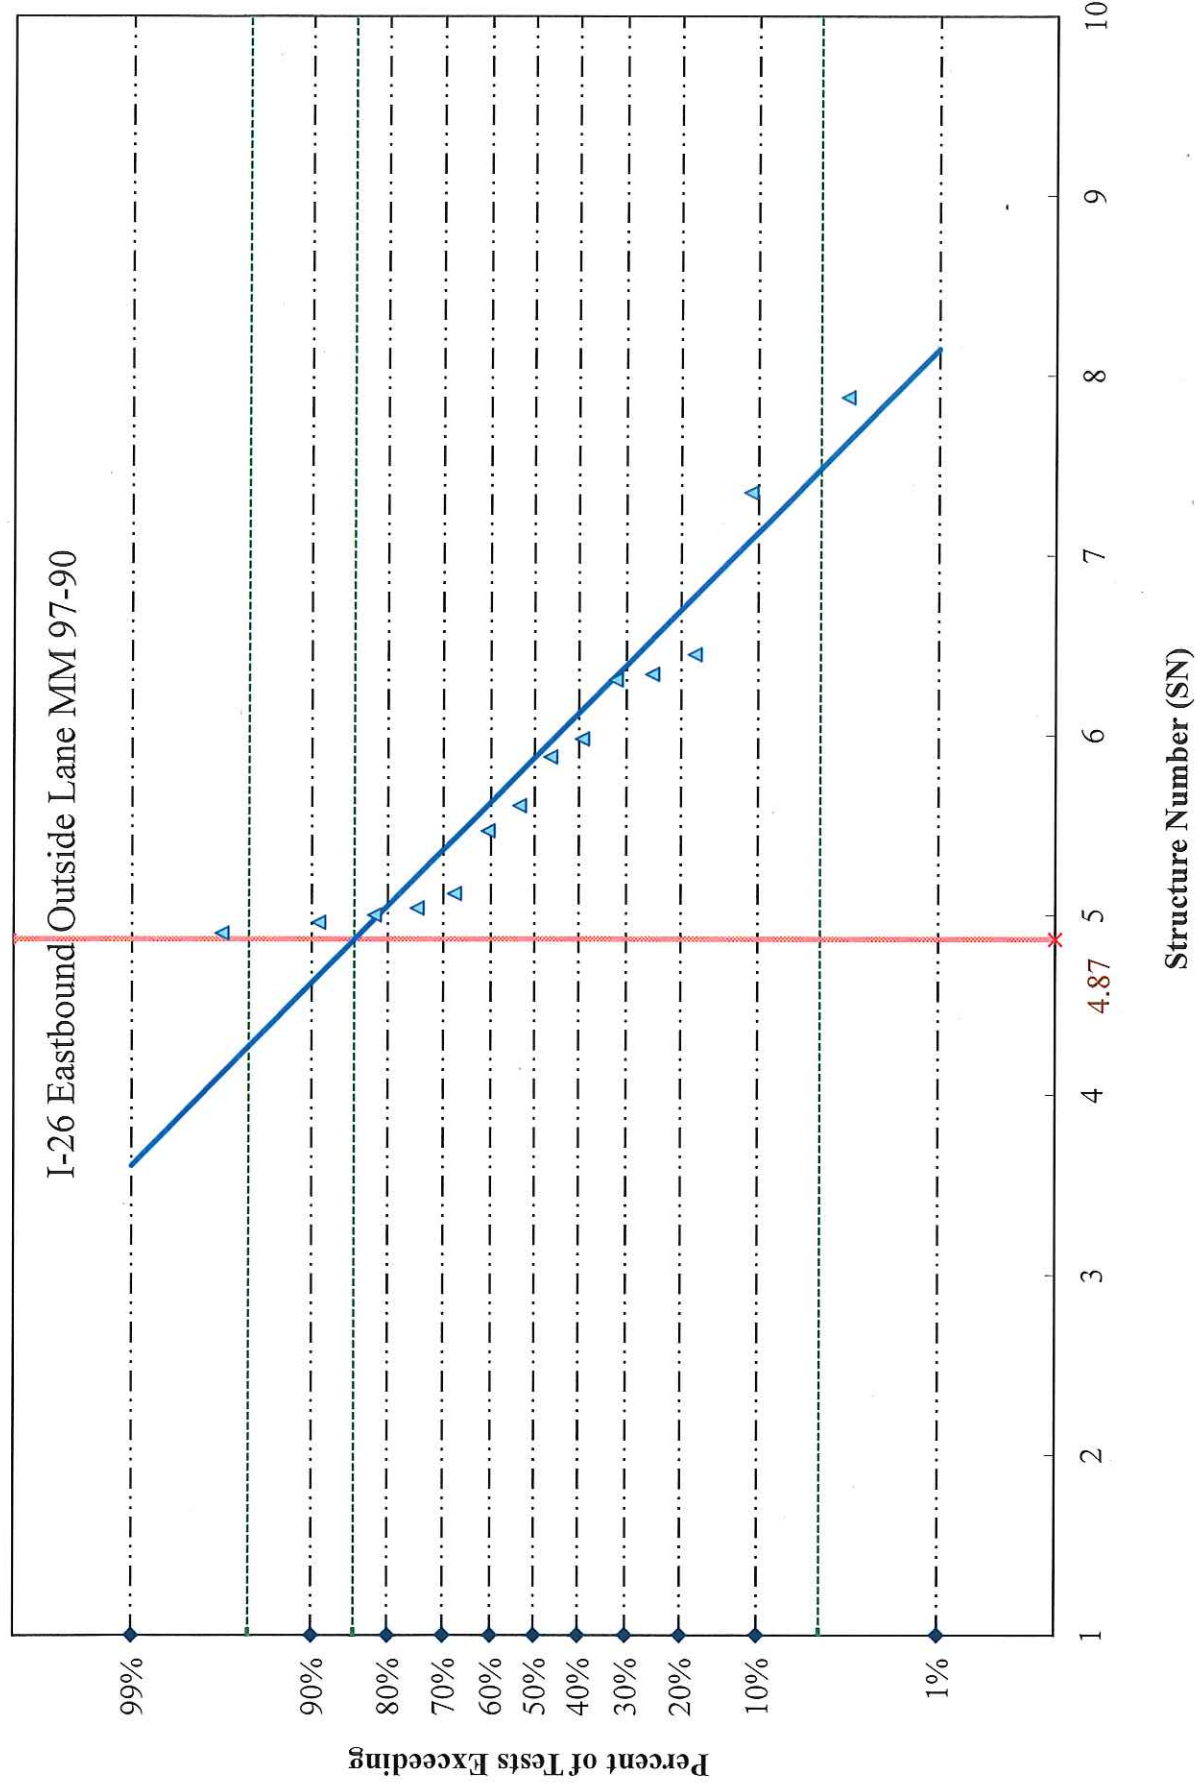

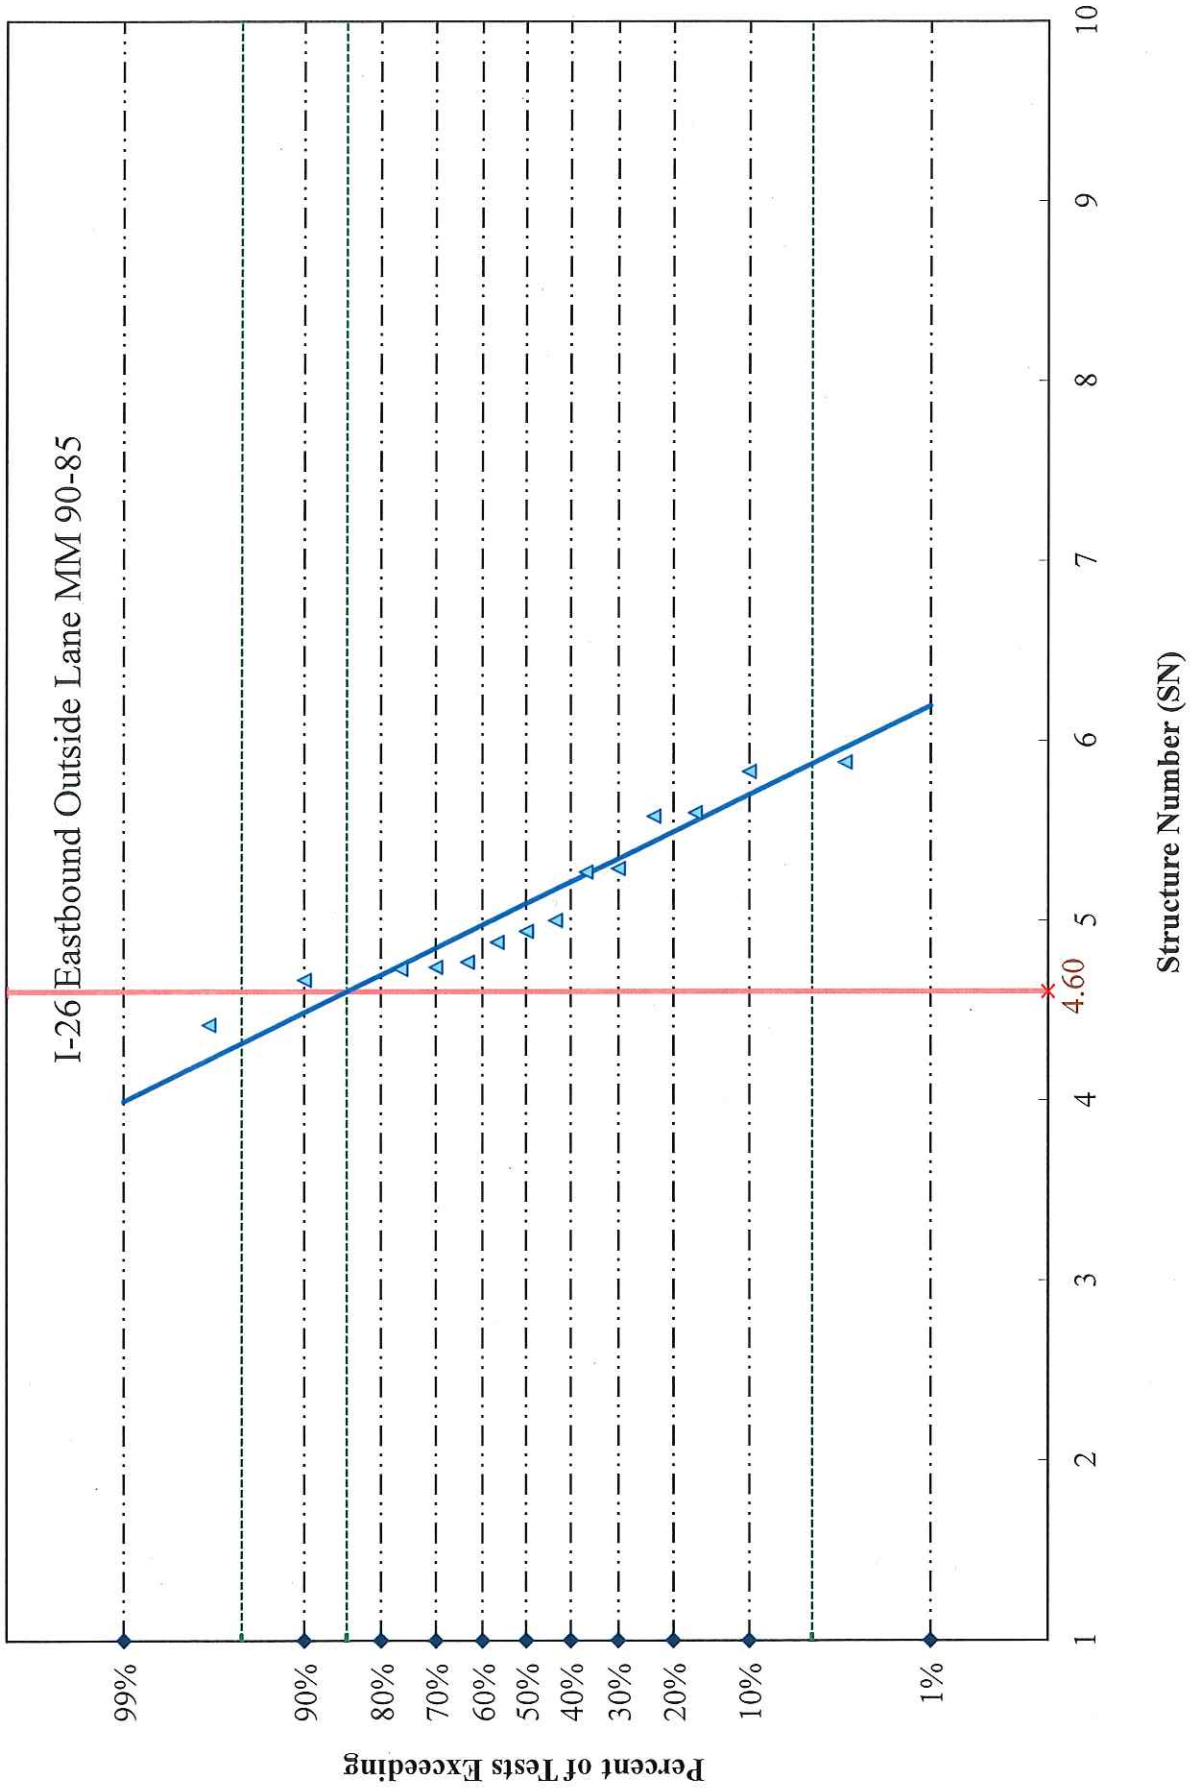

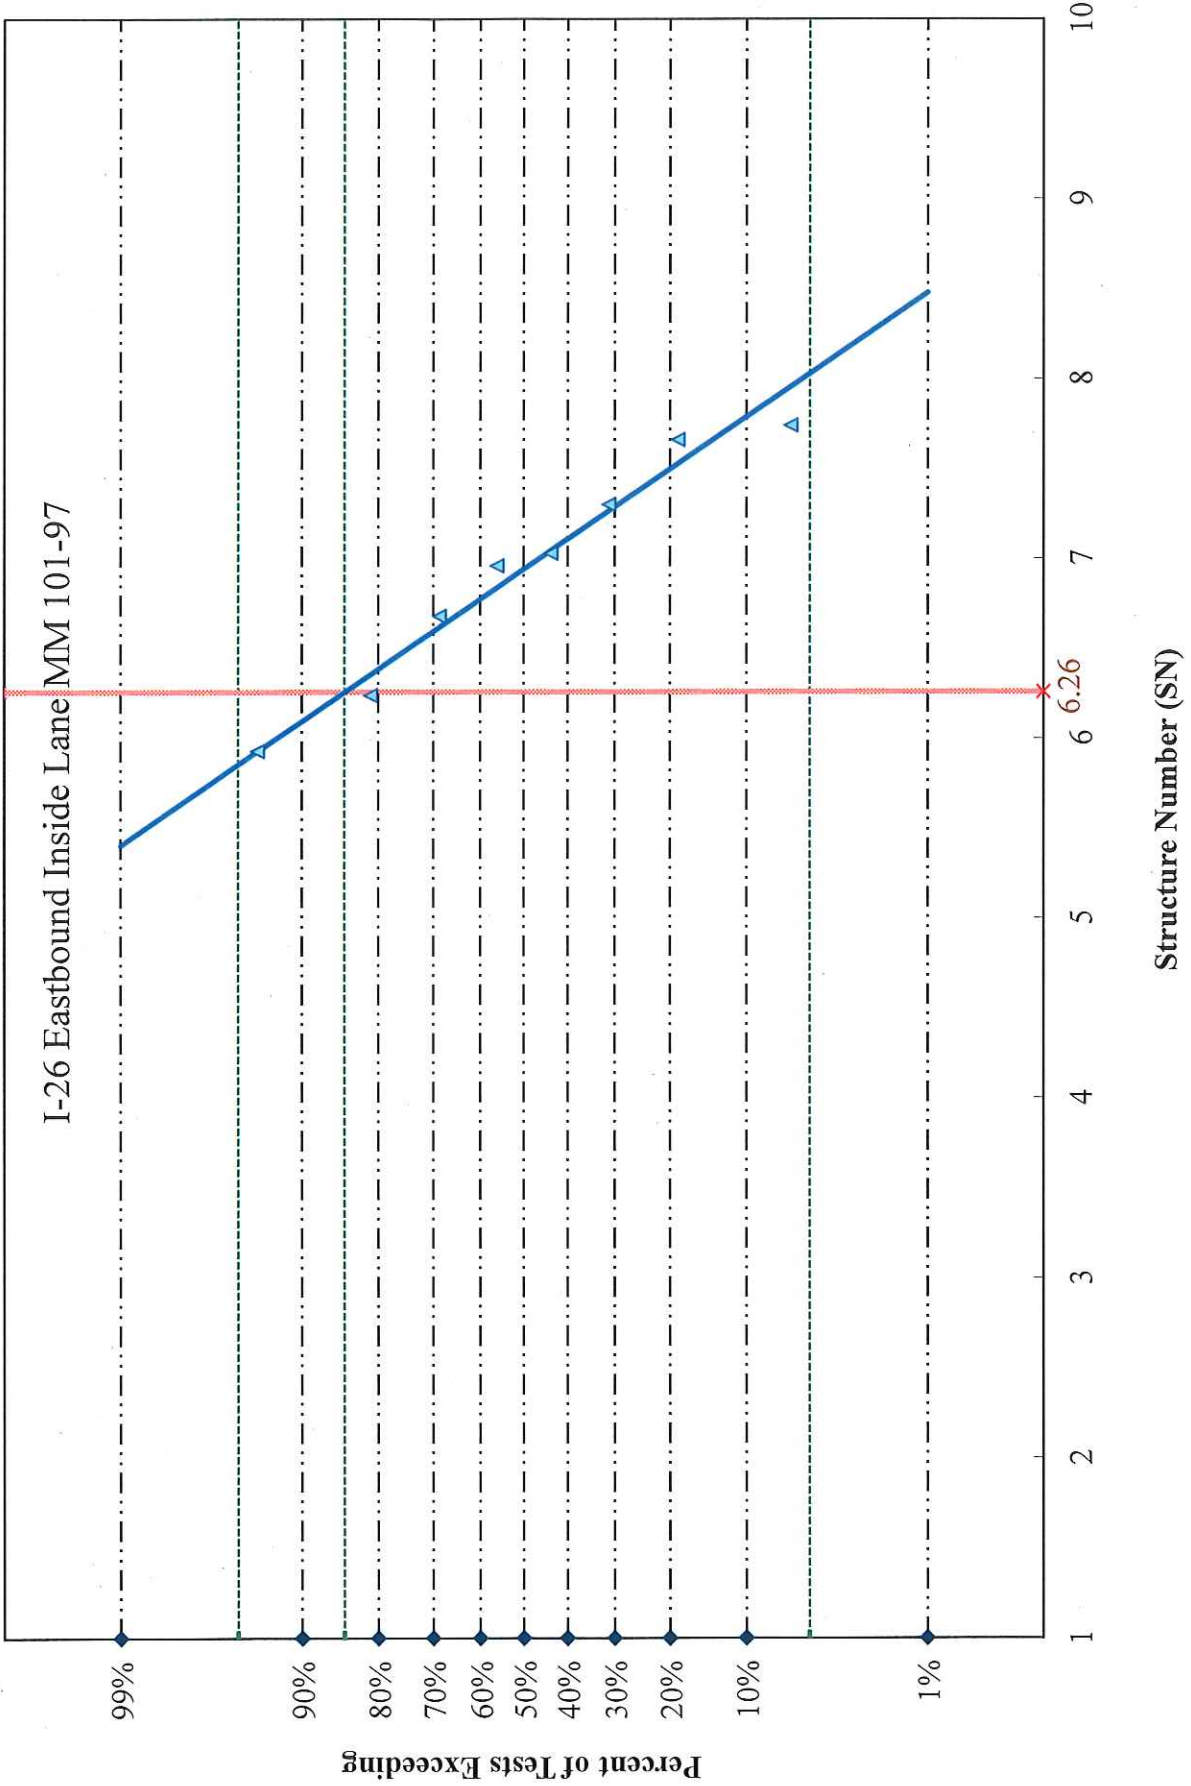

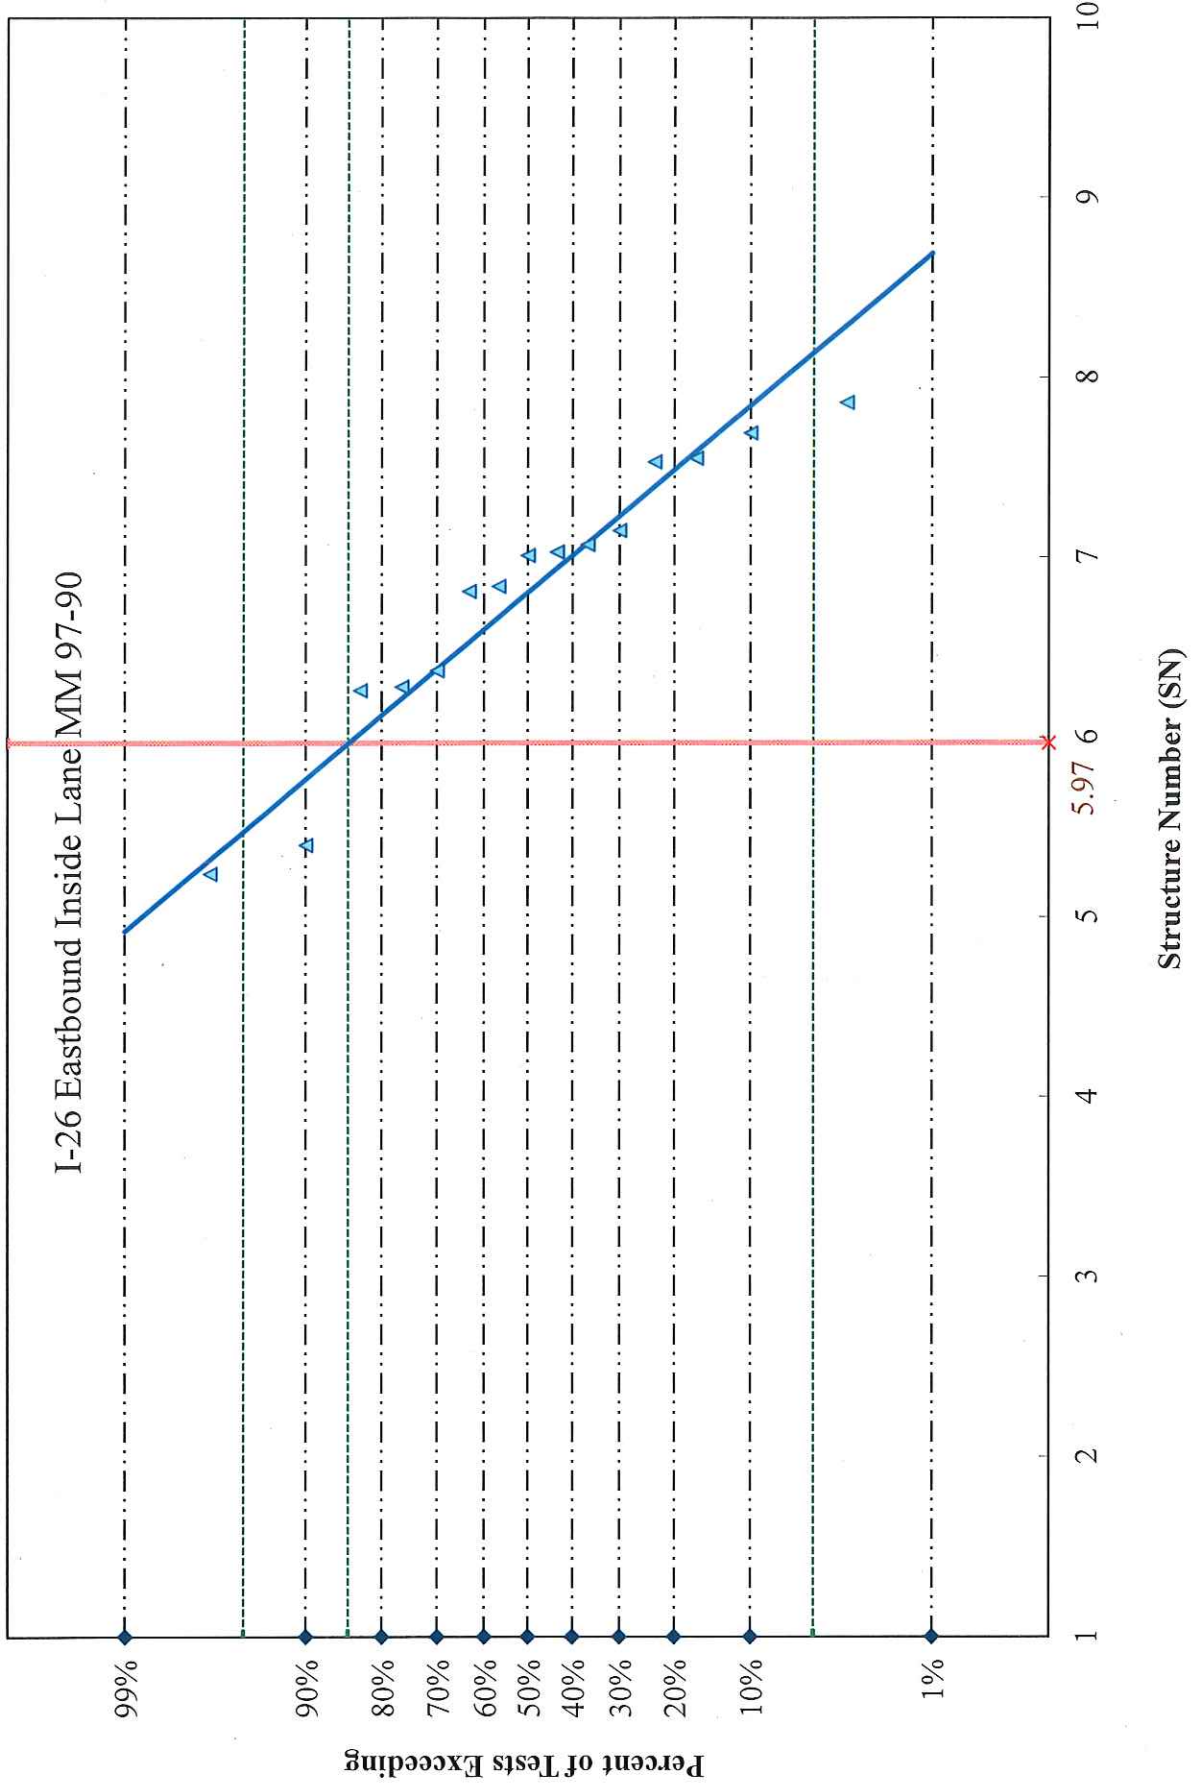

I-26 Eastbound Inside Lane MM 90-85

