


FED. RD. DIV. NO.	STATE	COUNTY	FILE NO.	RTE.	NO.	SHEET NO.
3	S.C.	LEXINGTON	32.	I-20		6

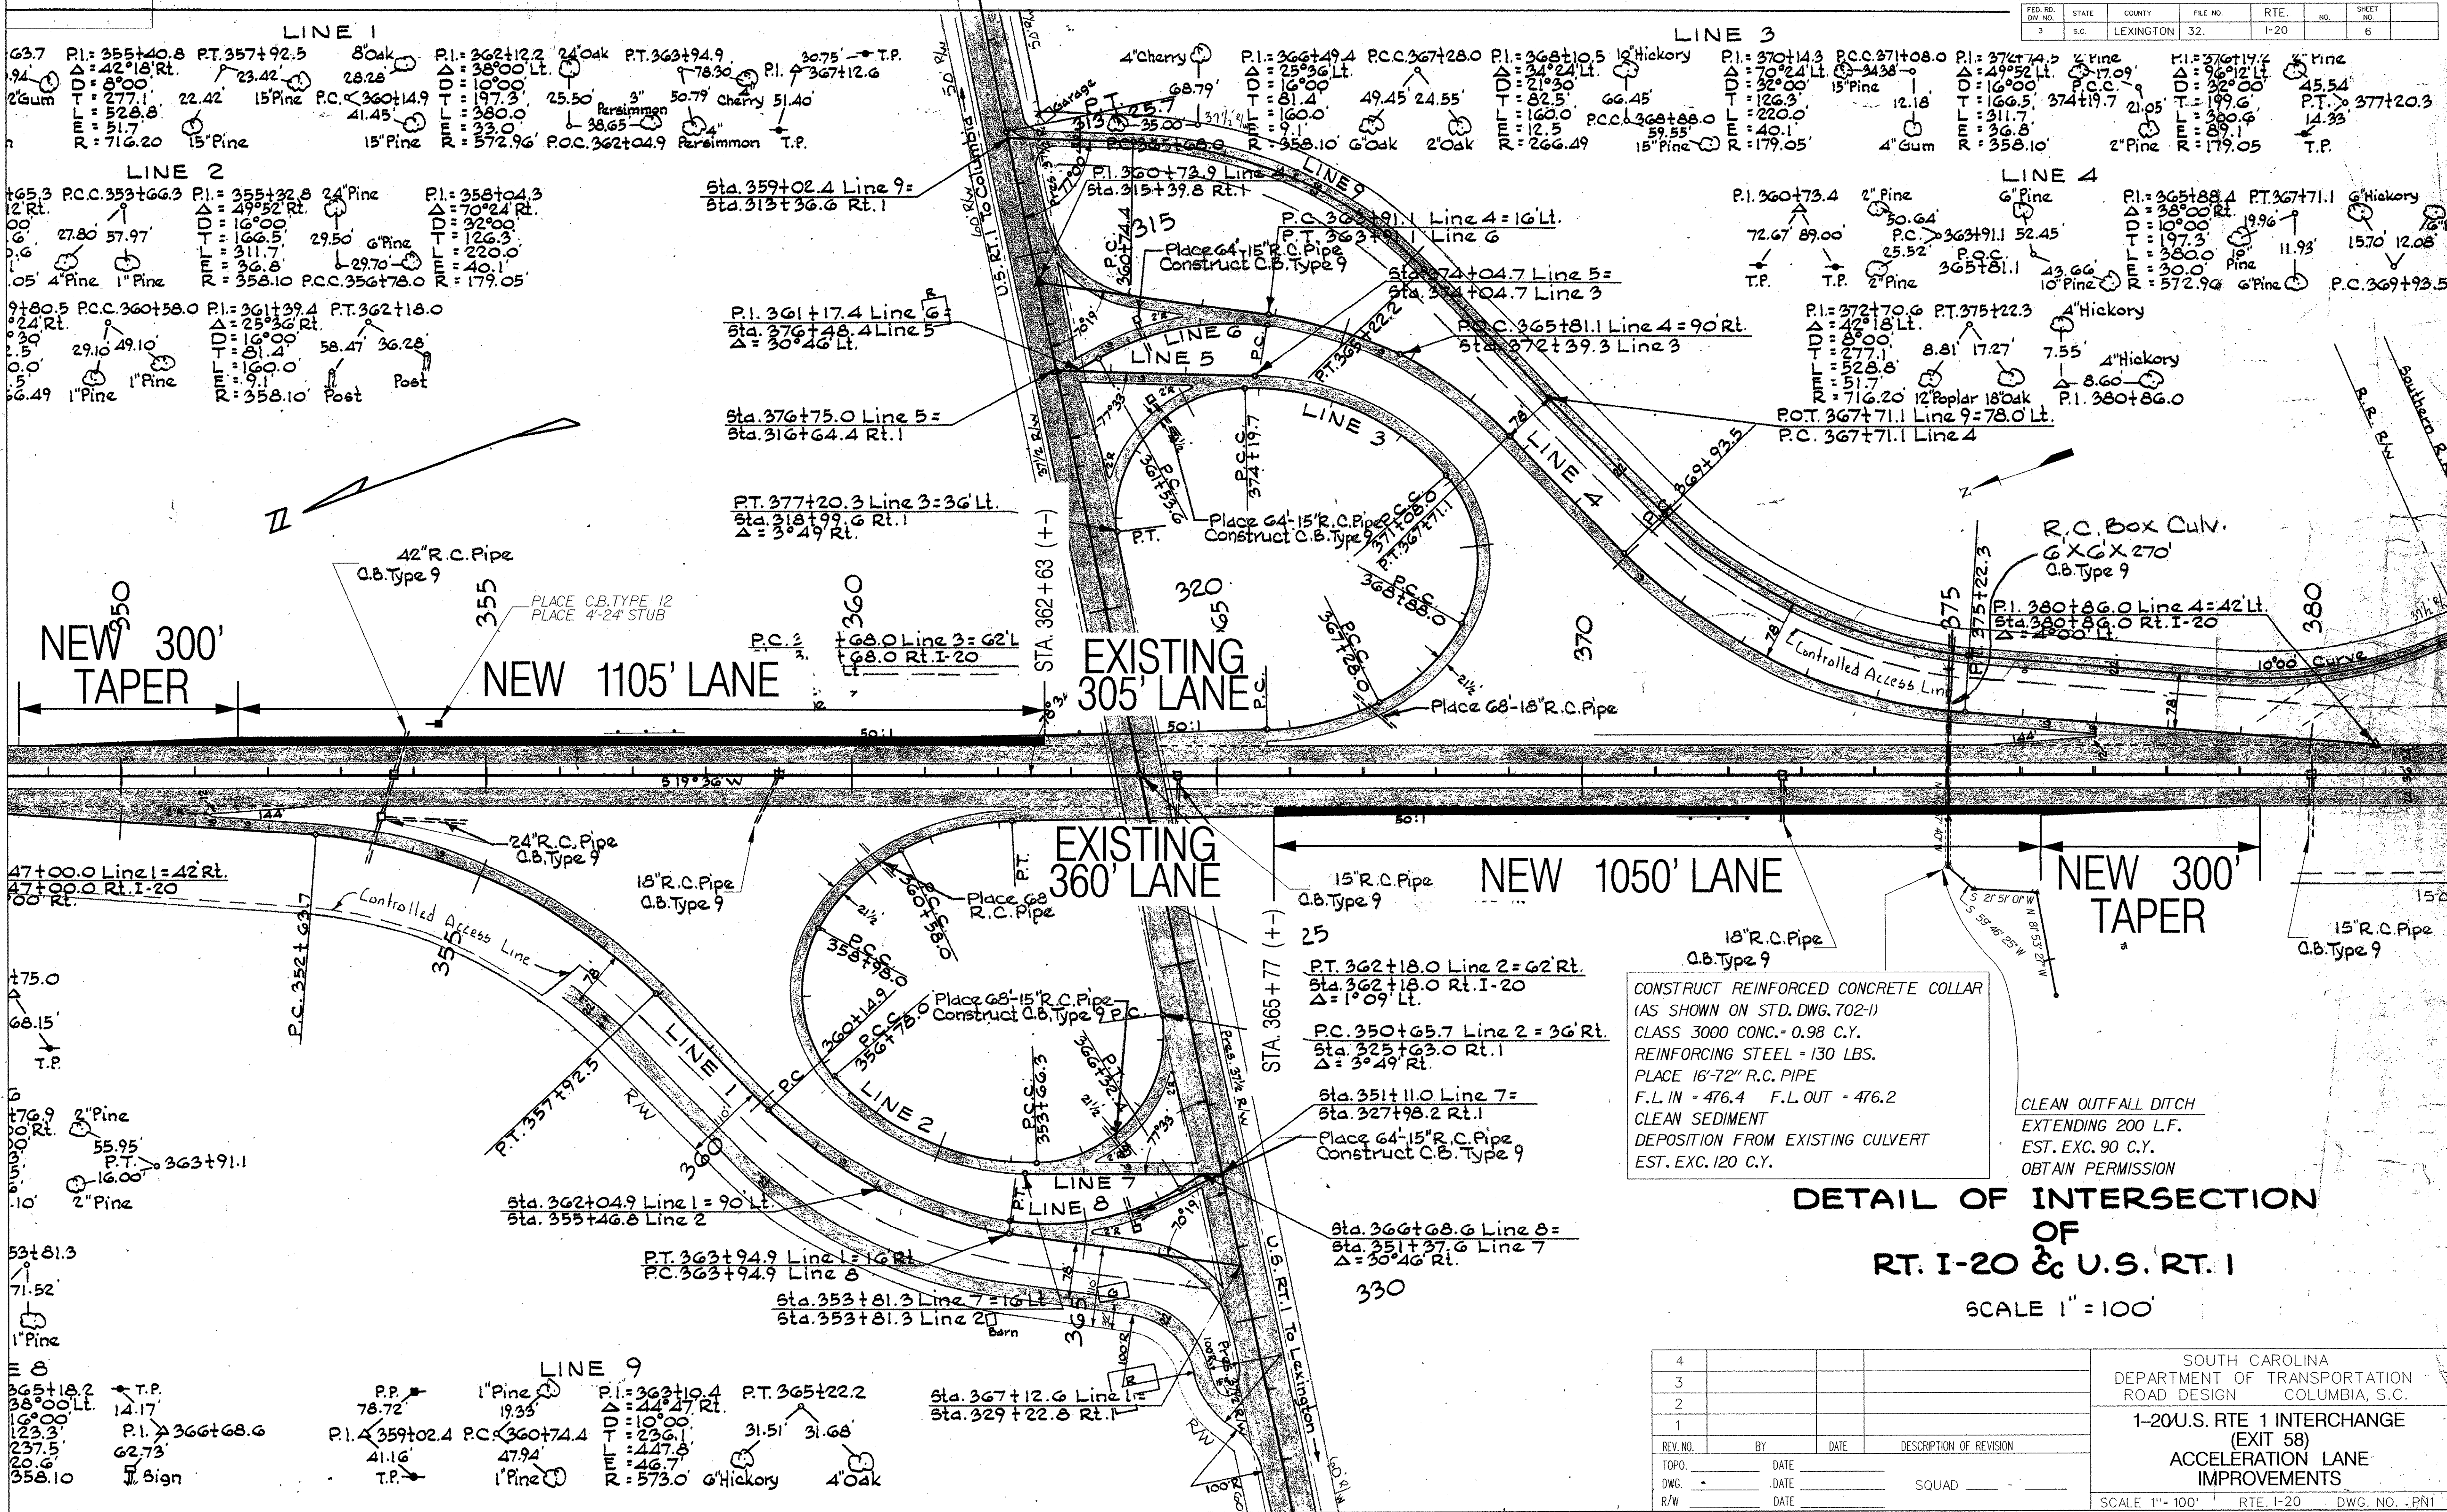

CONSTRUCT REINFORCED CONCRETE COLLAR (AS SHOWN ON STD. DWG. 702-1) CLASS 3000 CONC. = 0.98 C.Y. REINFORCING STEEL = 130 LBS. PLACE 16'-72" R.C. PIPE F.L. IN = 476.4 F.L. OUT = 476.2 CLEAN OUTFALL DITCH EXTENDING 200 L.F. EST. EXC. 90 C.Y. OBTAIN PERMISSION

DETAIL OF INTERSECTION OF RT. I-20 & U.S. RT. 1
SCALE 1" = 100'

4			
3			
2			
1			
REV. NO.	BY	DATE	DESCRIPTION OF REVISION
TOPO.			
DWG.			
R/W			

SOUTH CAROLINA DEPARTMENT OF TRANSPORTATION ROAD DESIGN COLUMBIA, S.C.
1-20 U.S. RTE 1 INTERCHANGE (EXIT 58) ACCELERATION LANE IMPROVEMENTS
SCALE 1" = 100' RTE. I-20 DWG. NO. .PNT

cobbrnk C:\vdg\p3\27084\120x58p1.dgn 30-AUG-2002