


I-385 WITH AUXILIARY LANES (SECTION CC)

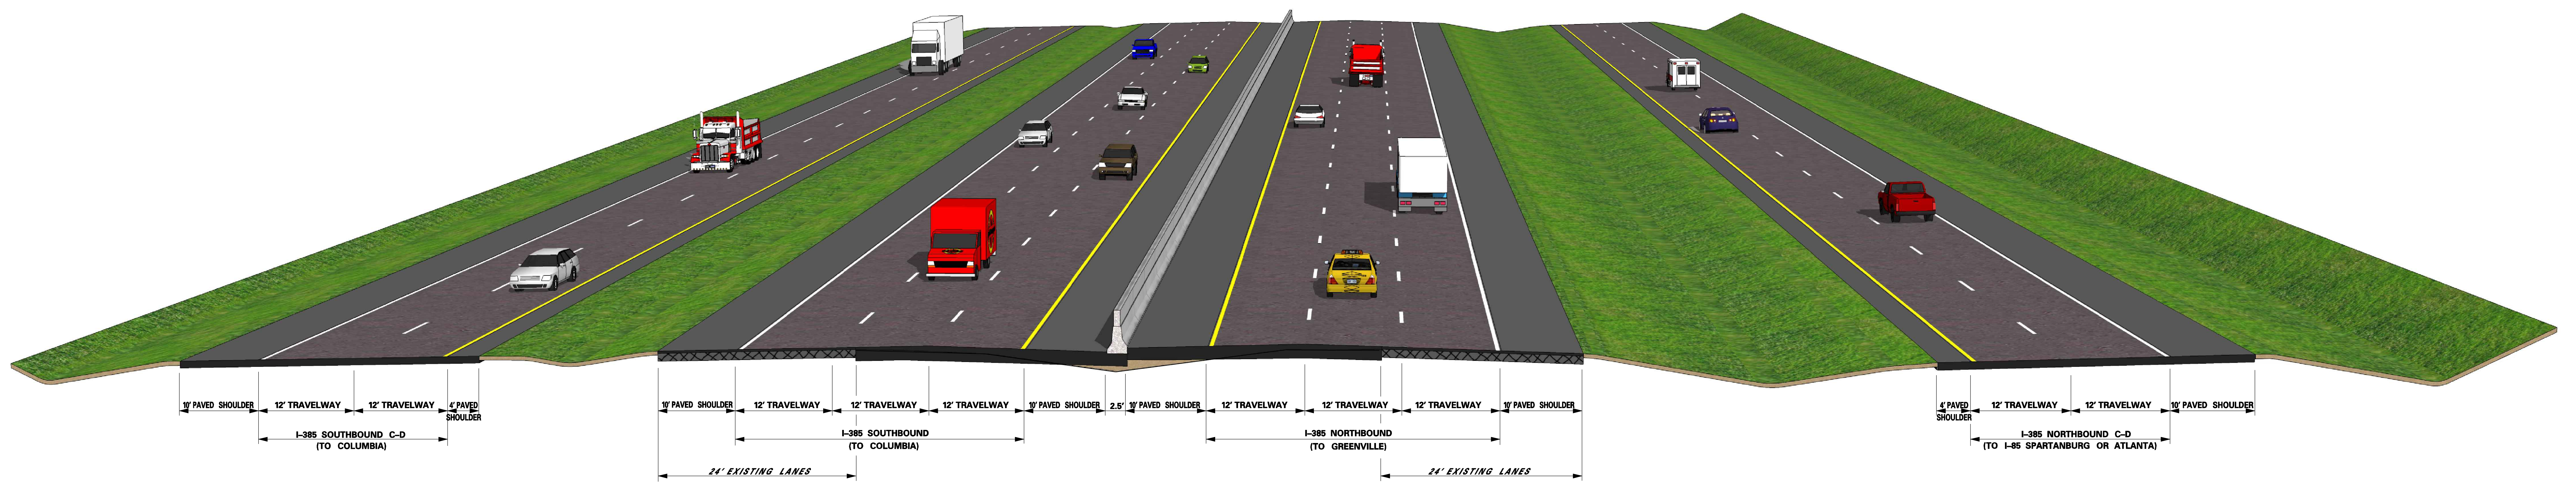

I-385 WITH COLLECTOR-DISTRIBUTORS (SECTION DD)