

LEGEND

- EXISTING ROADWAY
- NEW ROADWAY
- NEW BRIDGE
- EXISTING BRIDGE
- PAINTED MEDIAN
- SIDEWALKS & CONCRETE MEDIANS
- RESIDENTIAL BUILDINGS
- COMMERCIAL BUILDINGS
- REMOVAL OF EXISTING ROADWAY
- CONSTRUCTION LIMITS
- EXISTING RIGHT OF WAY
- NEW RIGHT OF WAY
- WATER
- NEW GUARDRAIL




**PUBLIC HEARING
FLORENCE COUNTY
PROJECT ID. 0042321**

S-107 (ALLIGATOR ROAD) WIDENING

CONSULTING ENGINEERING FIRMS



JE INFRASTRUCTURE
CONSULTING & ENGINEERING

CONSULTING ENGINEERS
1021 BRIARGATE CIRCLE
COLUMBIA, SOUTH CAROLINA 29210

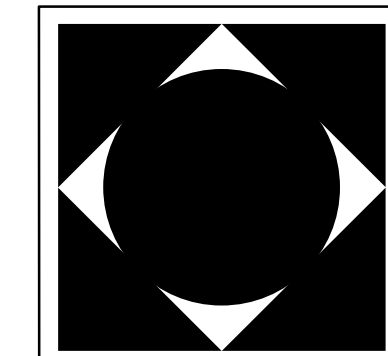

STV Incorporated

2430 MALL DRIVE
SUITE 315
NORTH CHARLESTON, SOUTH CAROLINA 29406

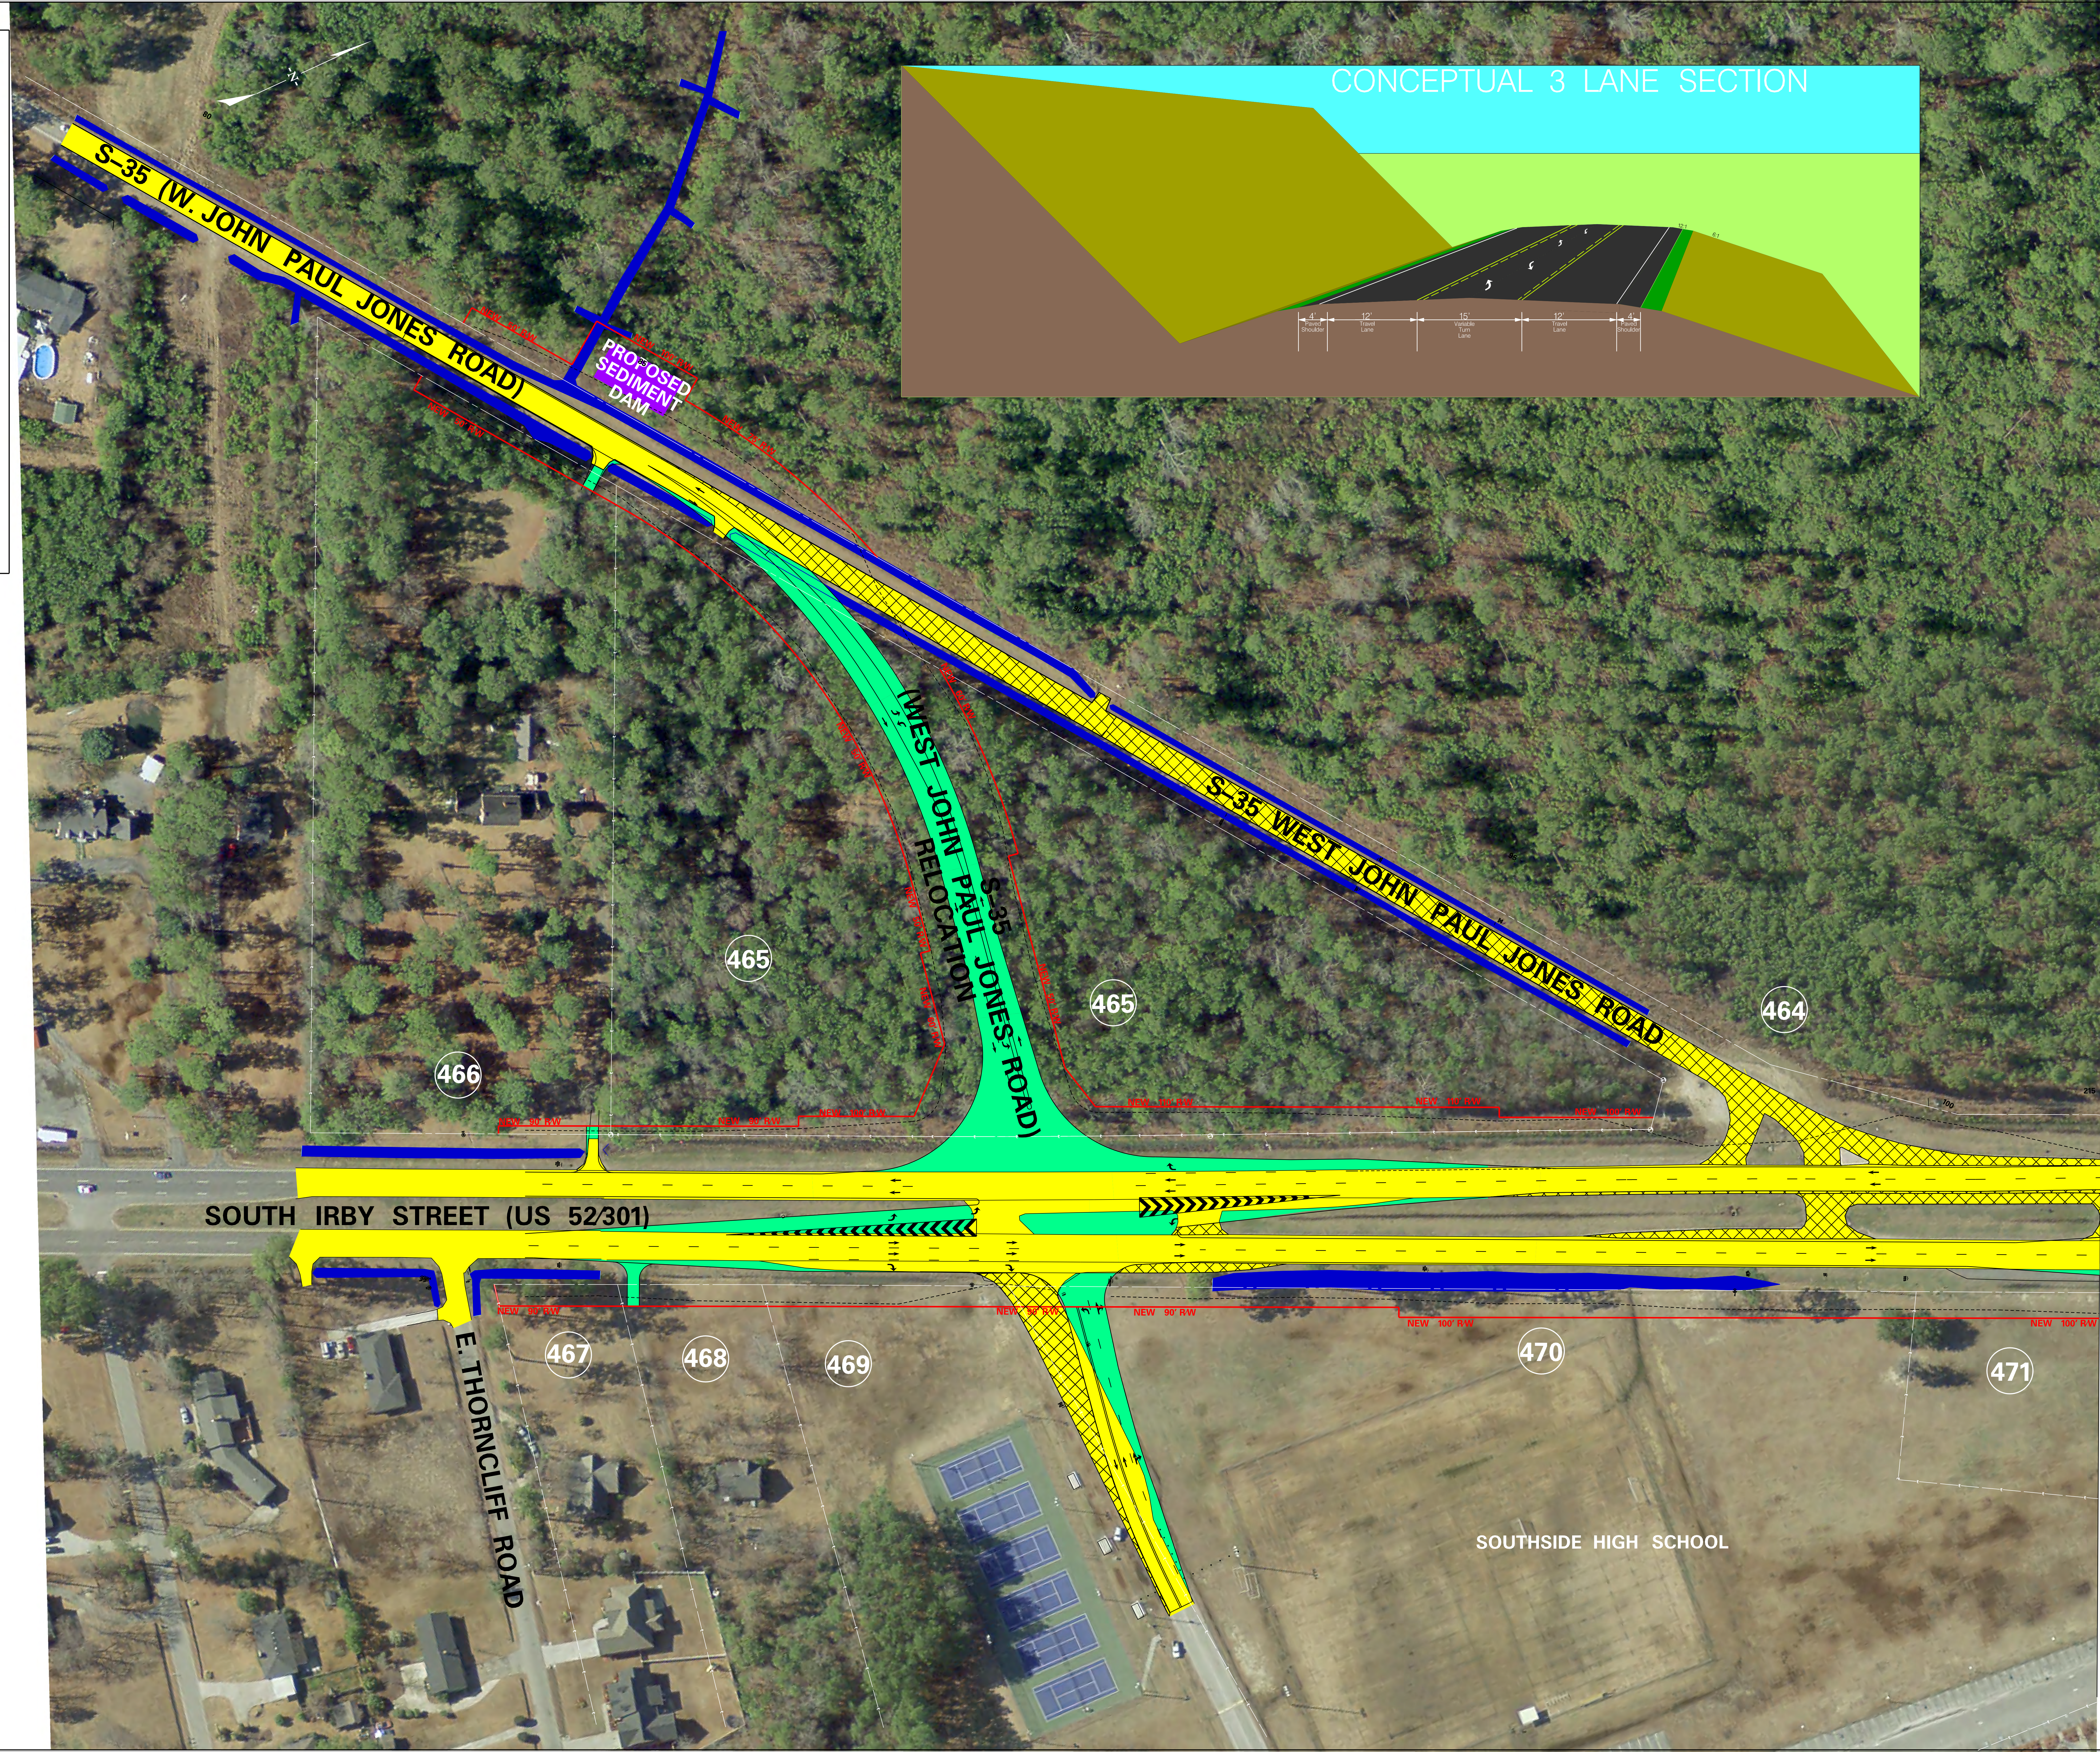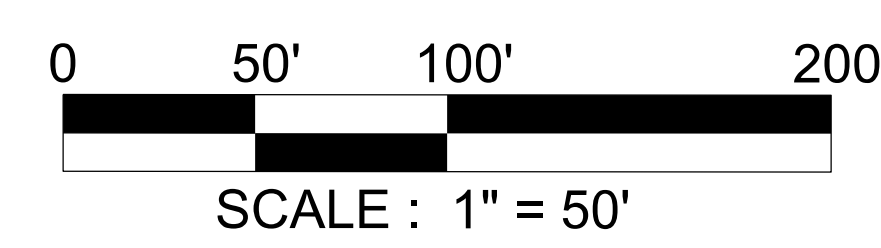

MATCHLINE STA. 215+00 SEE SHEET 8 OF 10