


Z:\Projects\20-8\CCR Ph 2\Roadway\DGN\CROSS SECTIONS\SIGNS\SHEETS\I20SIGNS_XS_SHEETS.dgn
8/2/2021

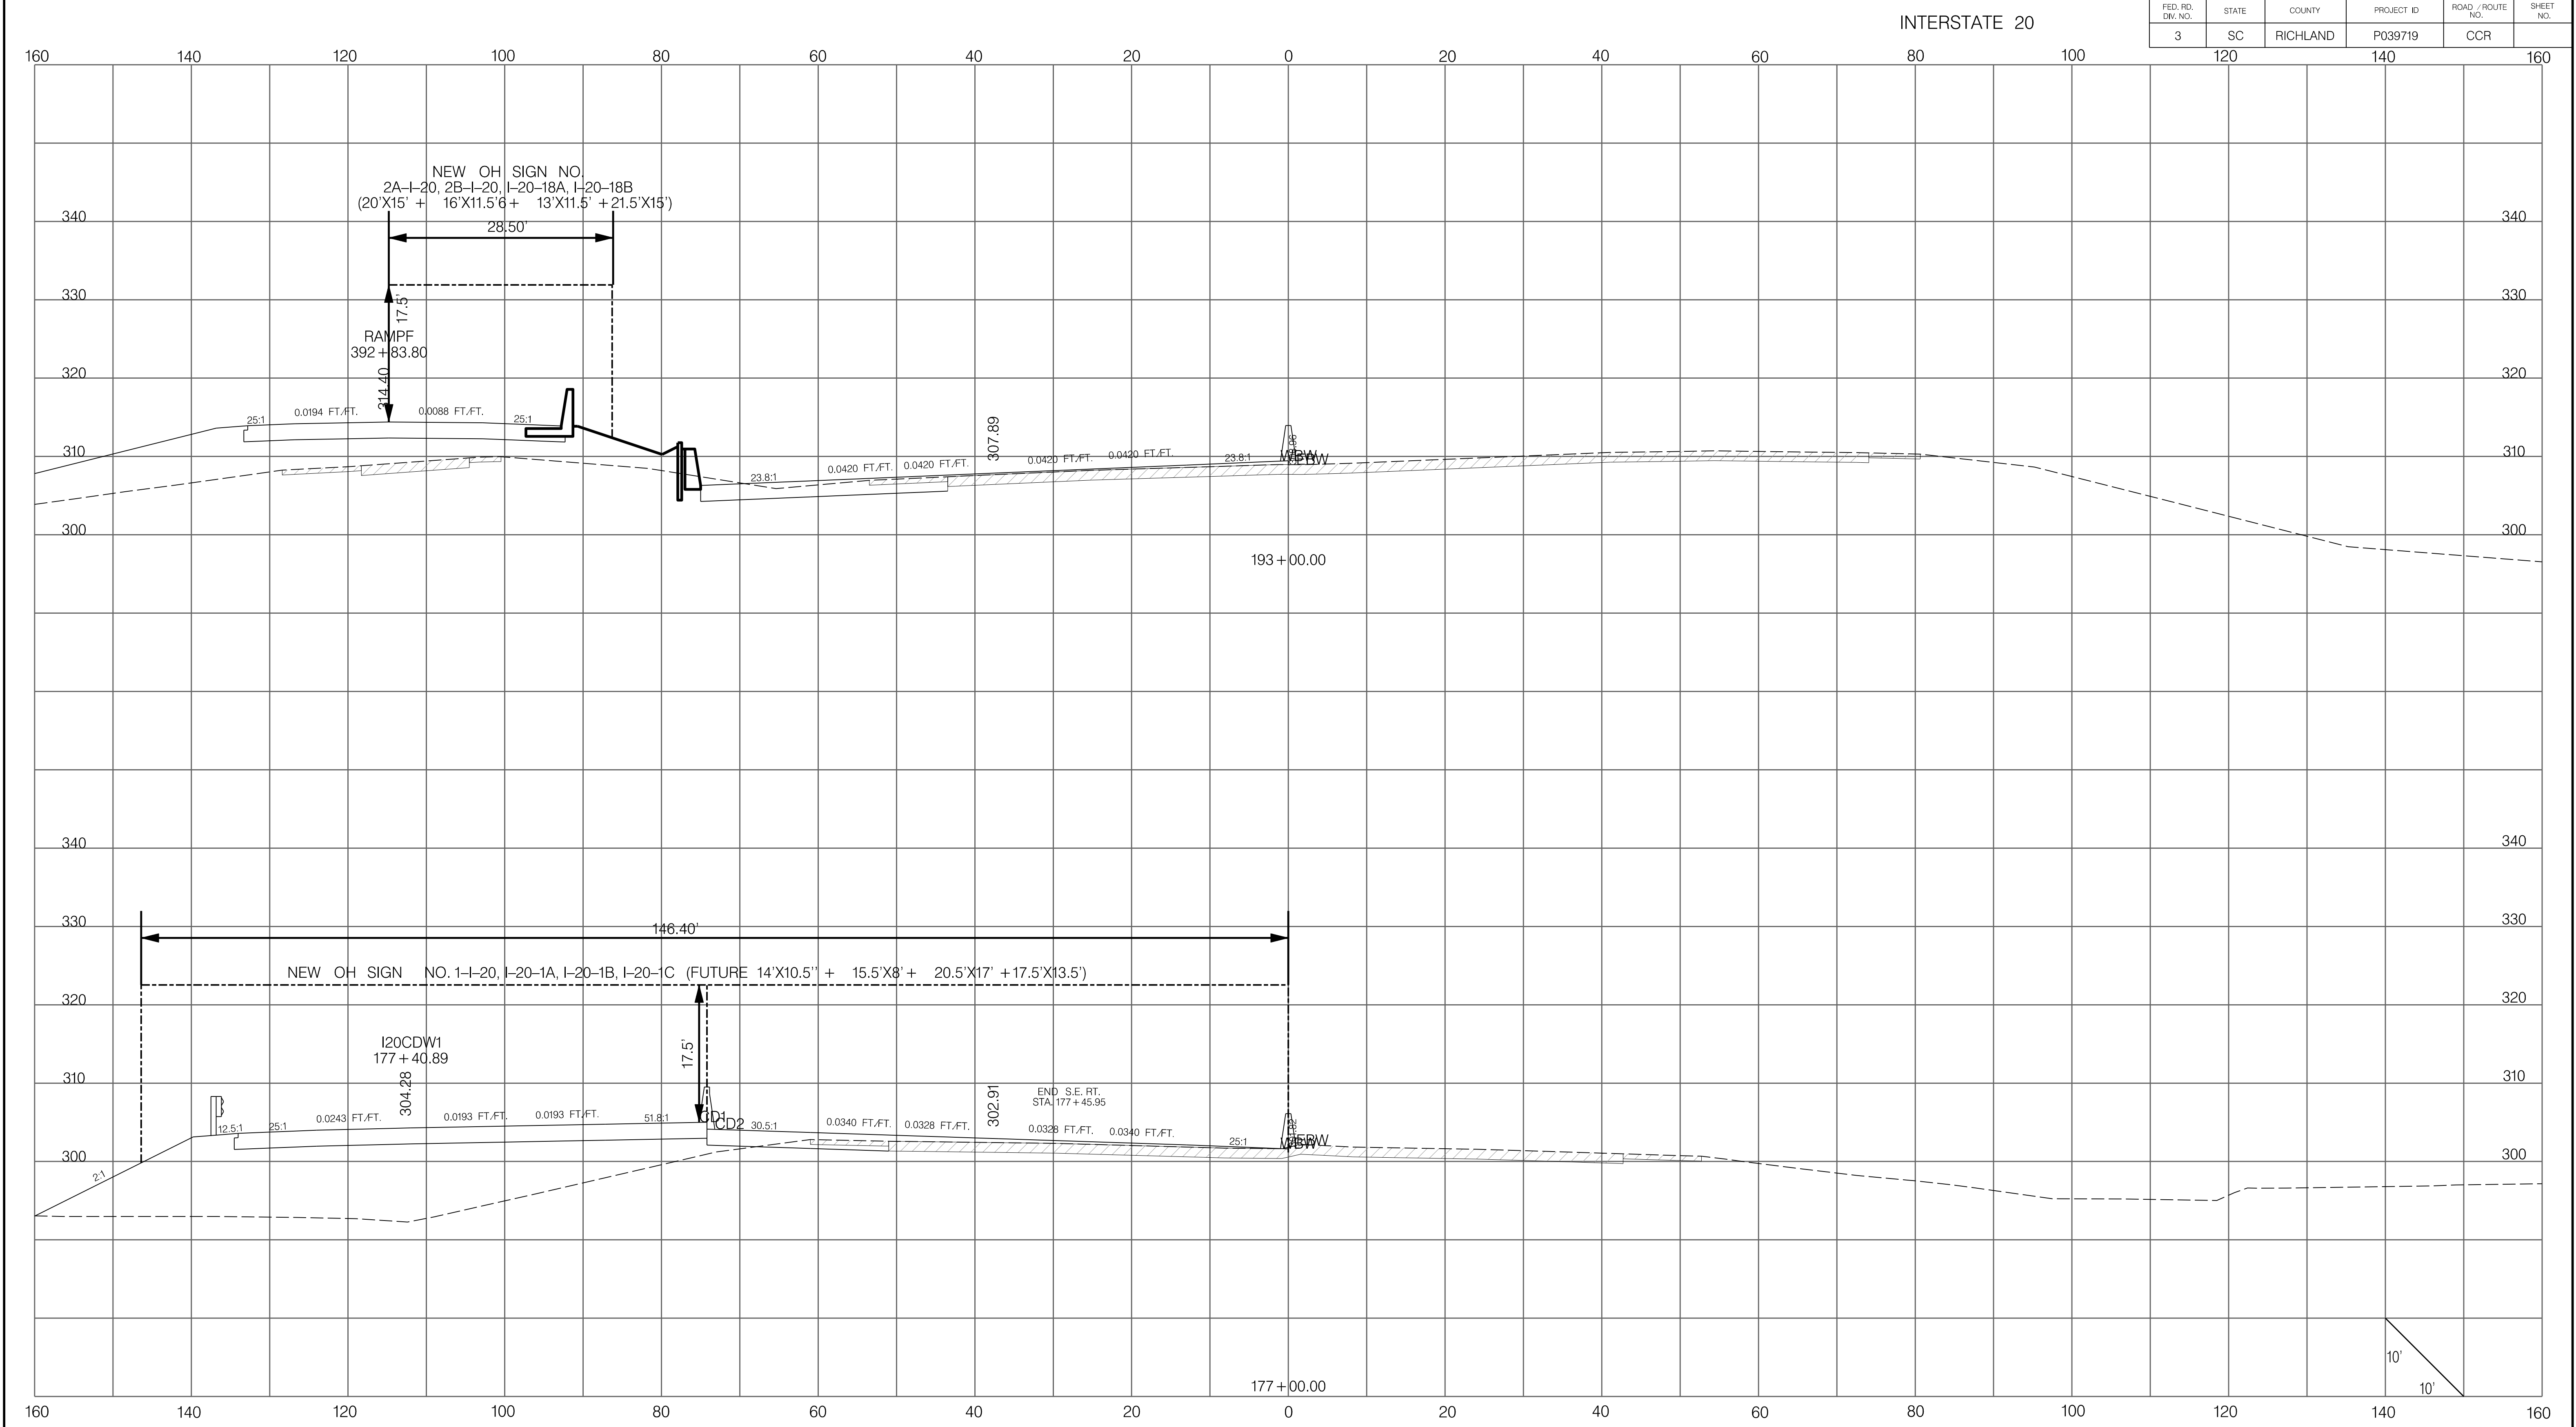

PRELIMINARY
NOT FOR CONSTRUCTION

4			
3			
2			
1			
0			
REV. NO.	BY	DATE	DESCRIPTION OF REVISION

FED. RD. DIV. NO.	STATE	COUNTY	PROJECT ID	ROAD / ROUTE NO.	SHEET NO.
3	SC	RICHLAND	P039719	CCR	
SOUTH CAROLINA DEPARTMENT OF TRANSPORTATION					
CAROLINA CROSSROADS PHASE 2					
CROSS SECTION SHEET					