


BOX CULVERT SKETCH

Interstate I-26 &


PIN P027662 COUNTY LEXINGTON ROUTE St. Andrews Rd. LOCATION _____
SIZE 10x8 VERTICAL REFERENCE POINT ESP VCP V070 ELEVATION 212.63'
FOUNDATION unknown INTERIOR WALL THICKNESS 1.03' APRON - YES NO X
BOTTOM SLAB - YES X NO _____ IF NONE GIVE FOOTING SIZE _____
COMMENTS _____

*IF NO BOTTOM SLAB PROVIDE FOOTING SKETCH ON REVERSE SIDE
*IF CULVERT HAS A DIFFERENT SHAPE OTHER THAN SHOWN HEREON
PROVIDE SKETCH AND INCLUDE ALL DIMENSIONS AND ELEVATIONS
*IF SKEWED STATE WHETHER LEFT AND RIGHT OFFSET DIMENSIONS ARE
ALONG SKEW ANGLE OR PERPENDICULAR TO ROADWAY CENTERLINE,

DOWNSTREAM SKETCH

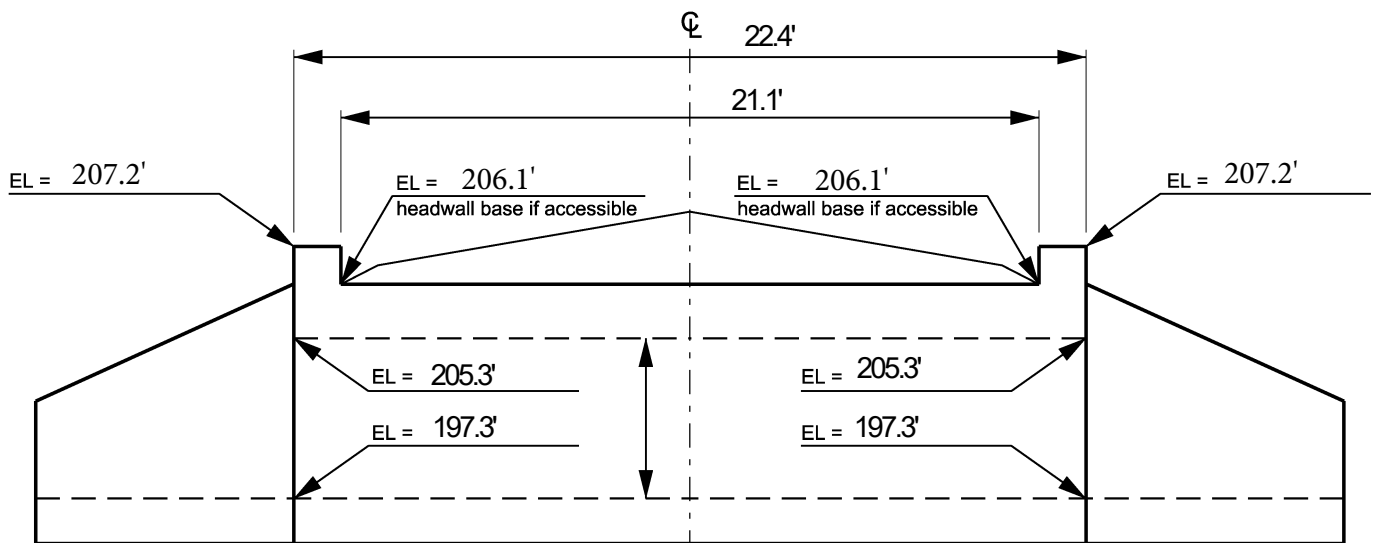

FRONT VIEW SHOW ELEVATIONS

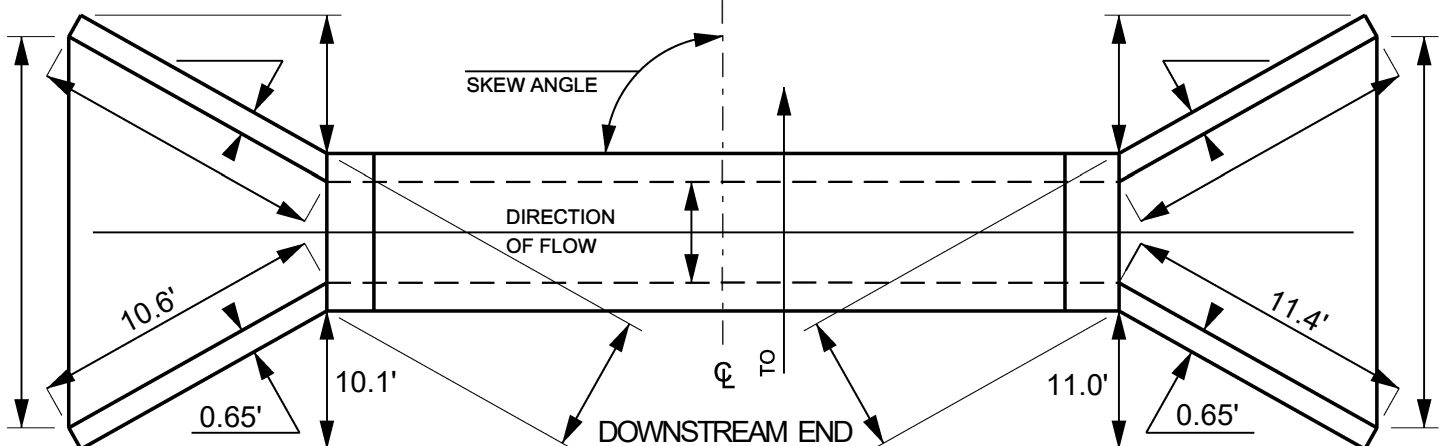

TOP VIEW SHOW DIMENSIONS