


FED. RD. DW. NO.	STATE	COUNTY	ROUTE NO.	SHEET NO.
3	S.C.	RICHLAND	I-77	16

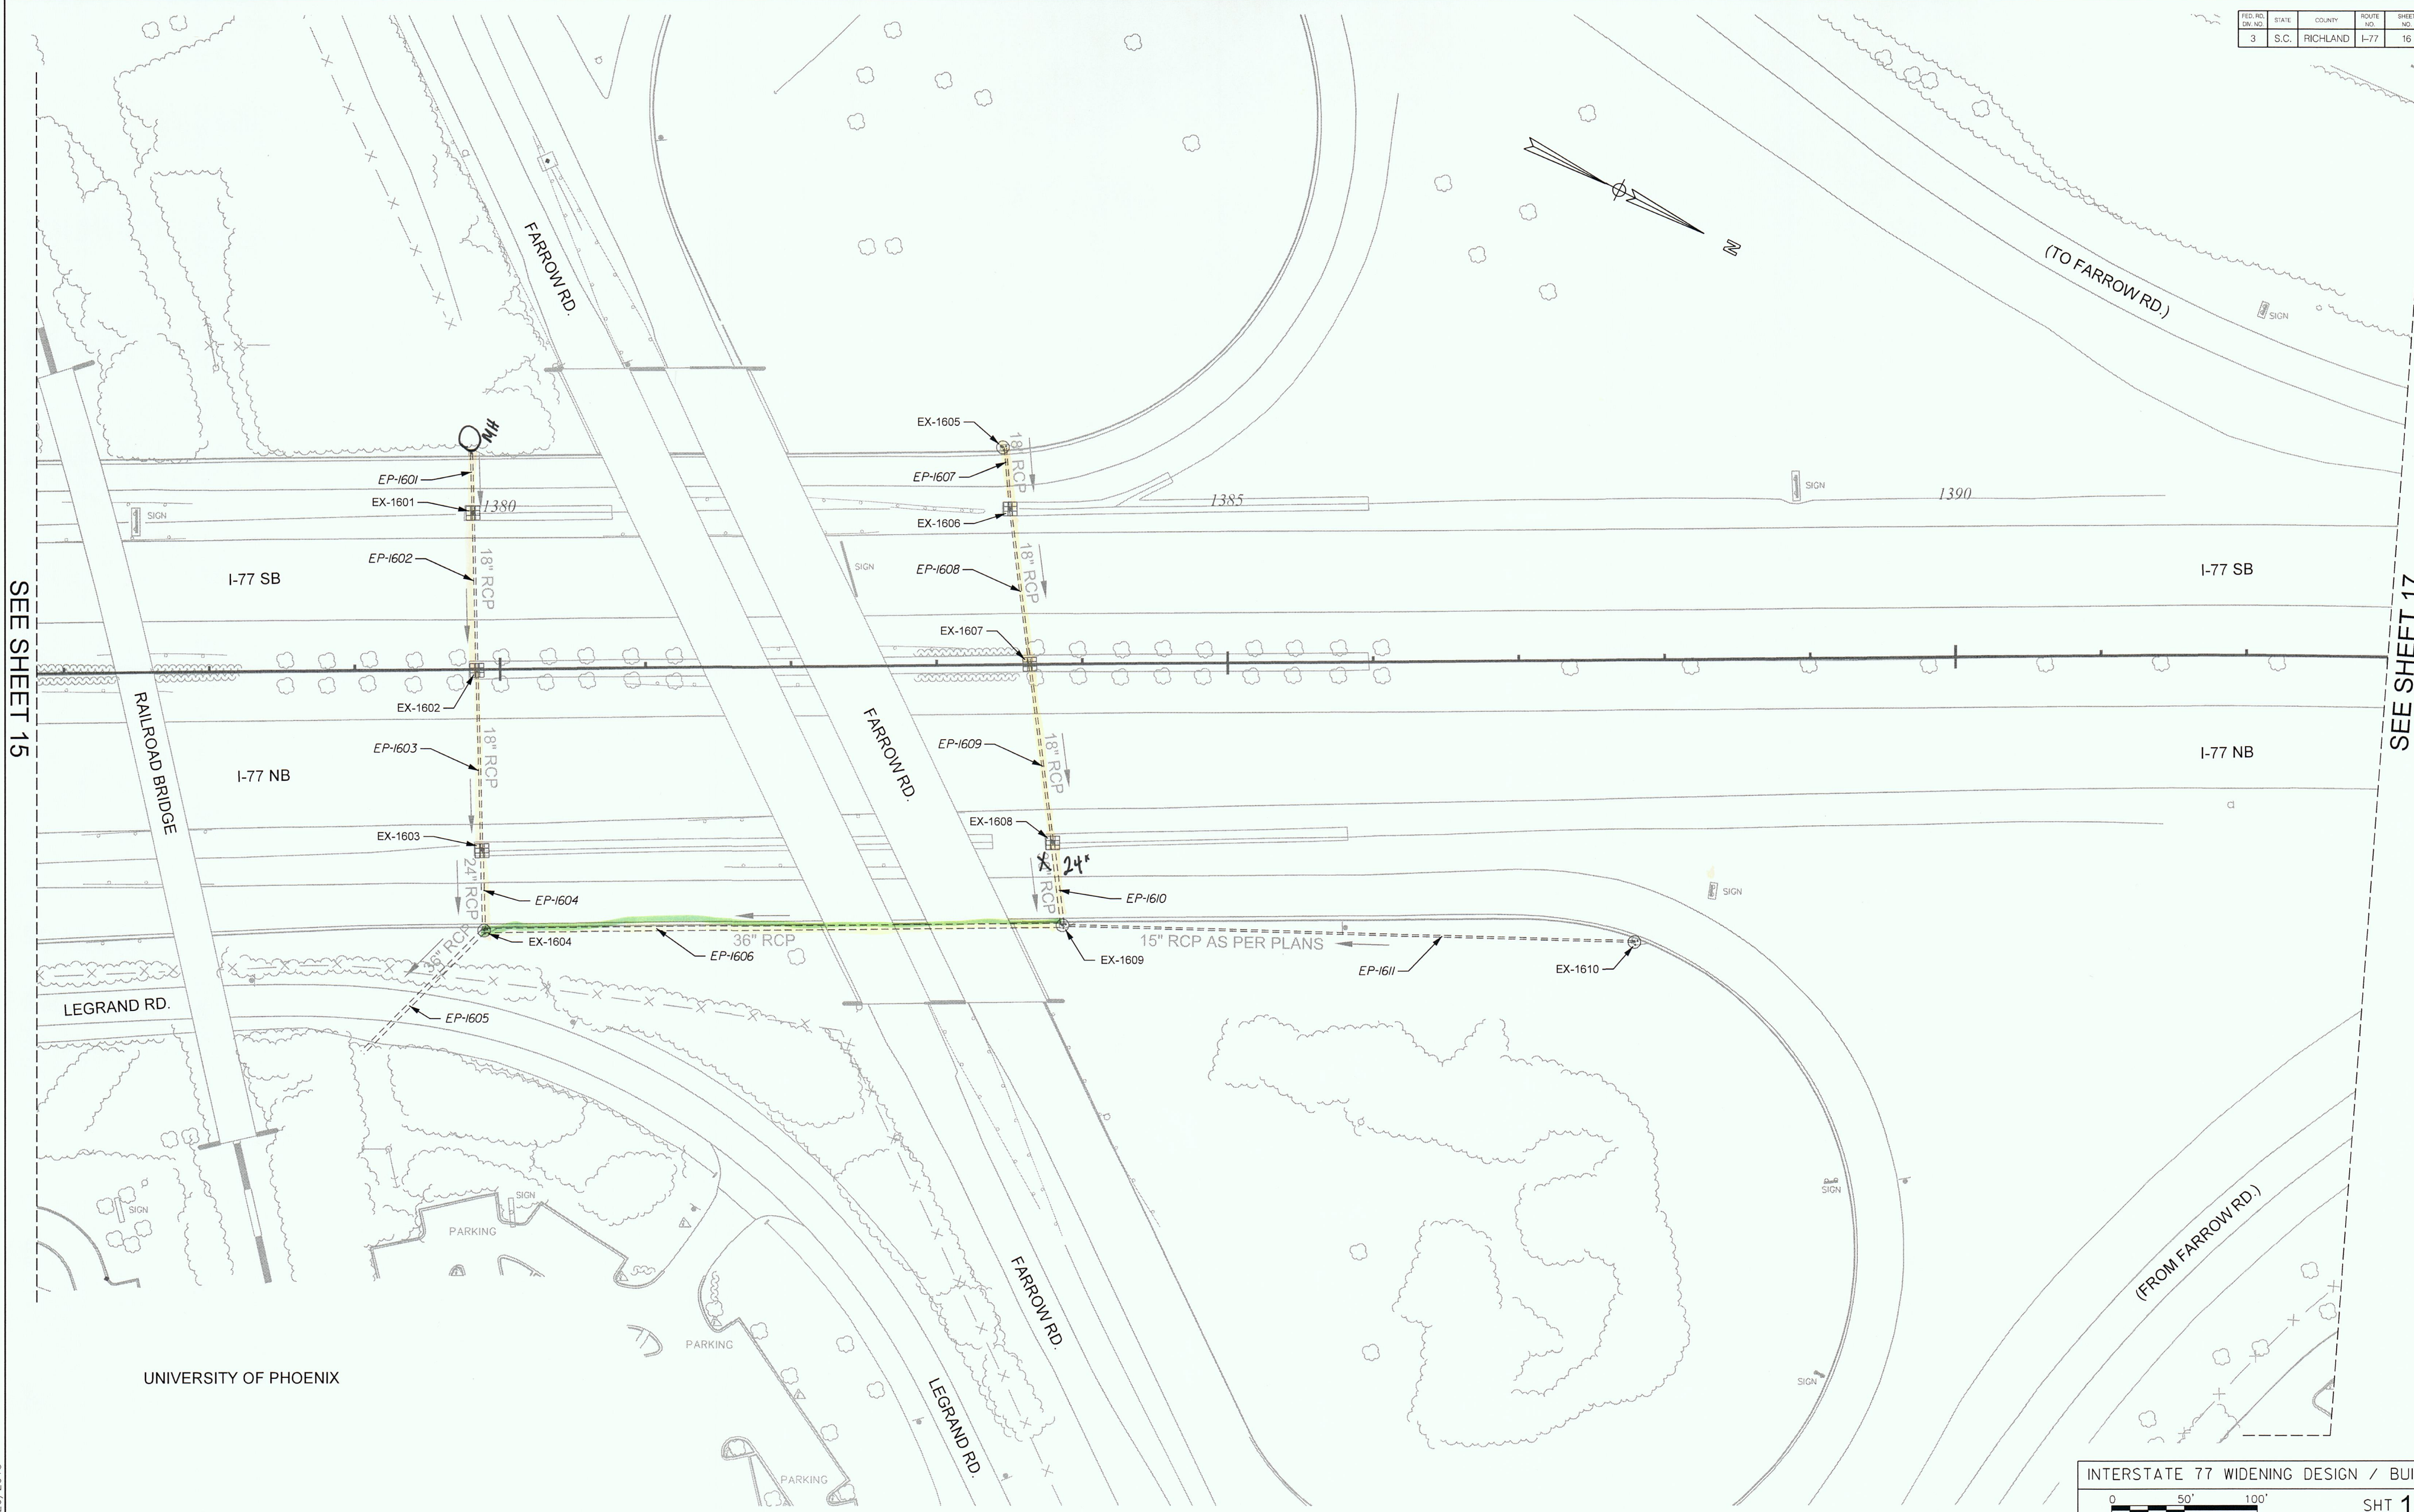

SEE SHEET 15

SEE SHEET 17

77\_drn\_plan\_sheets.dgn  
1/20/2015