
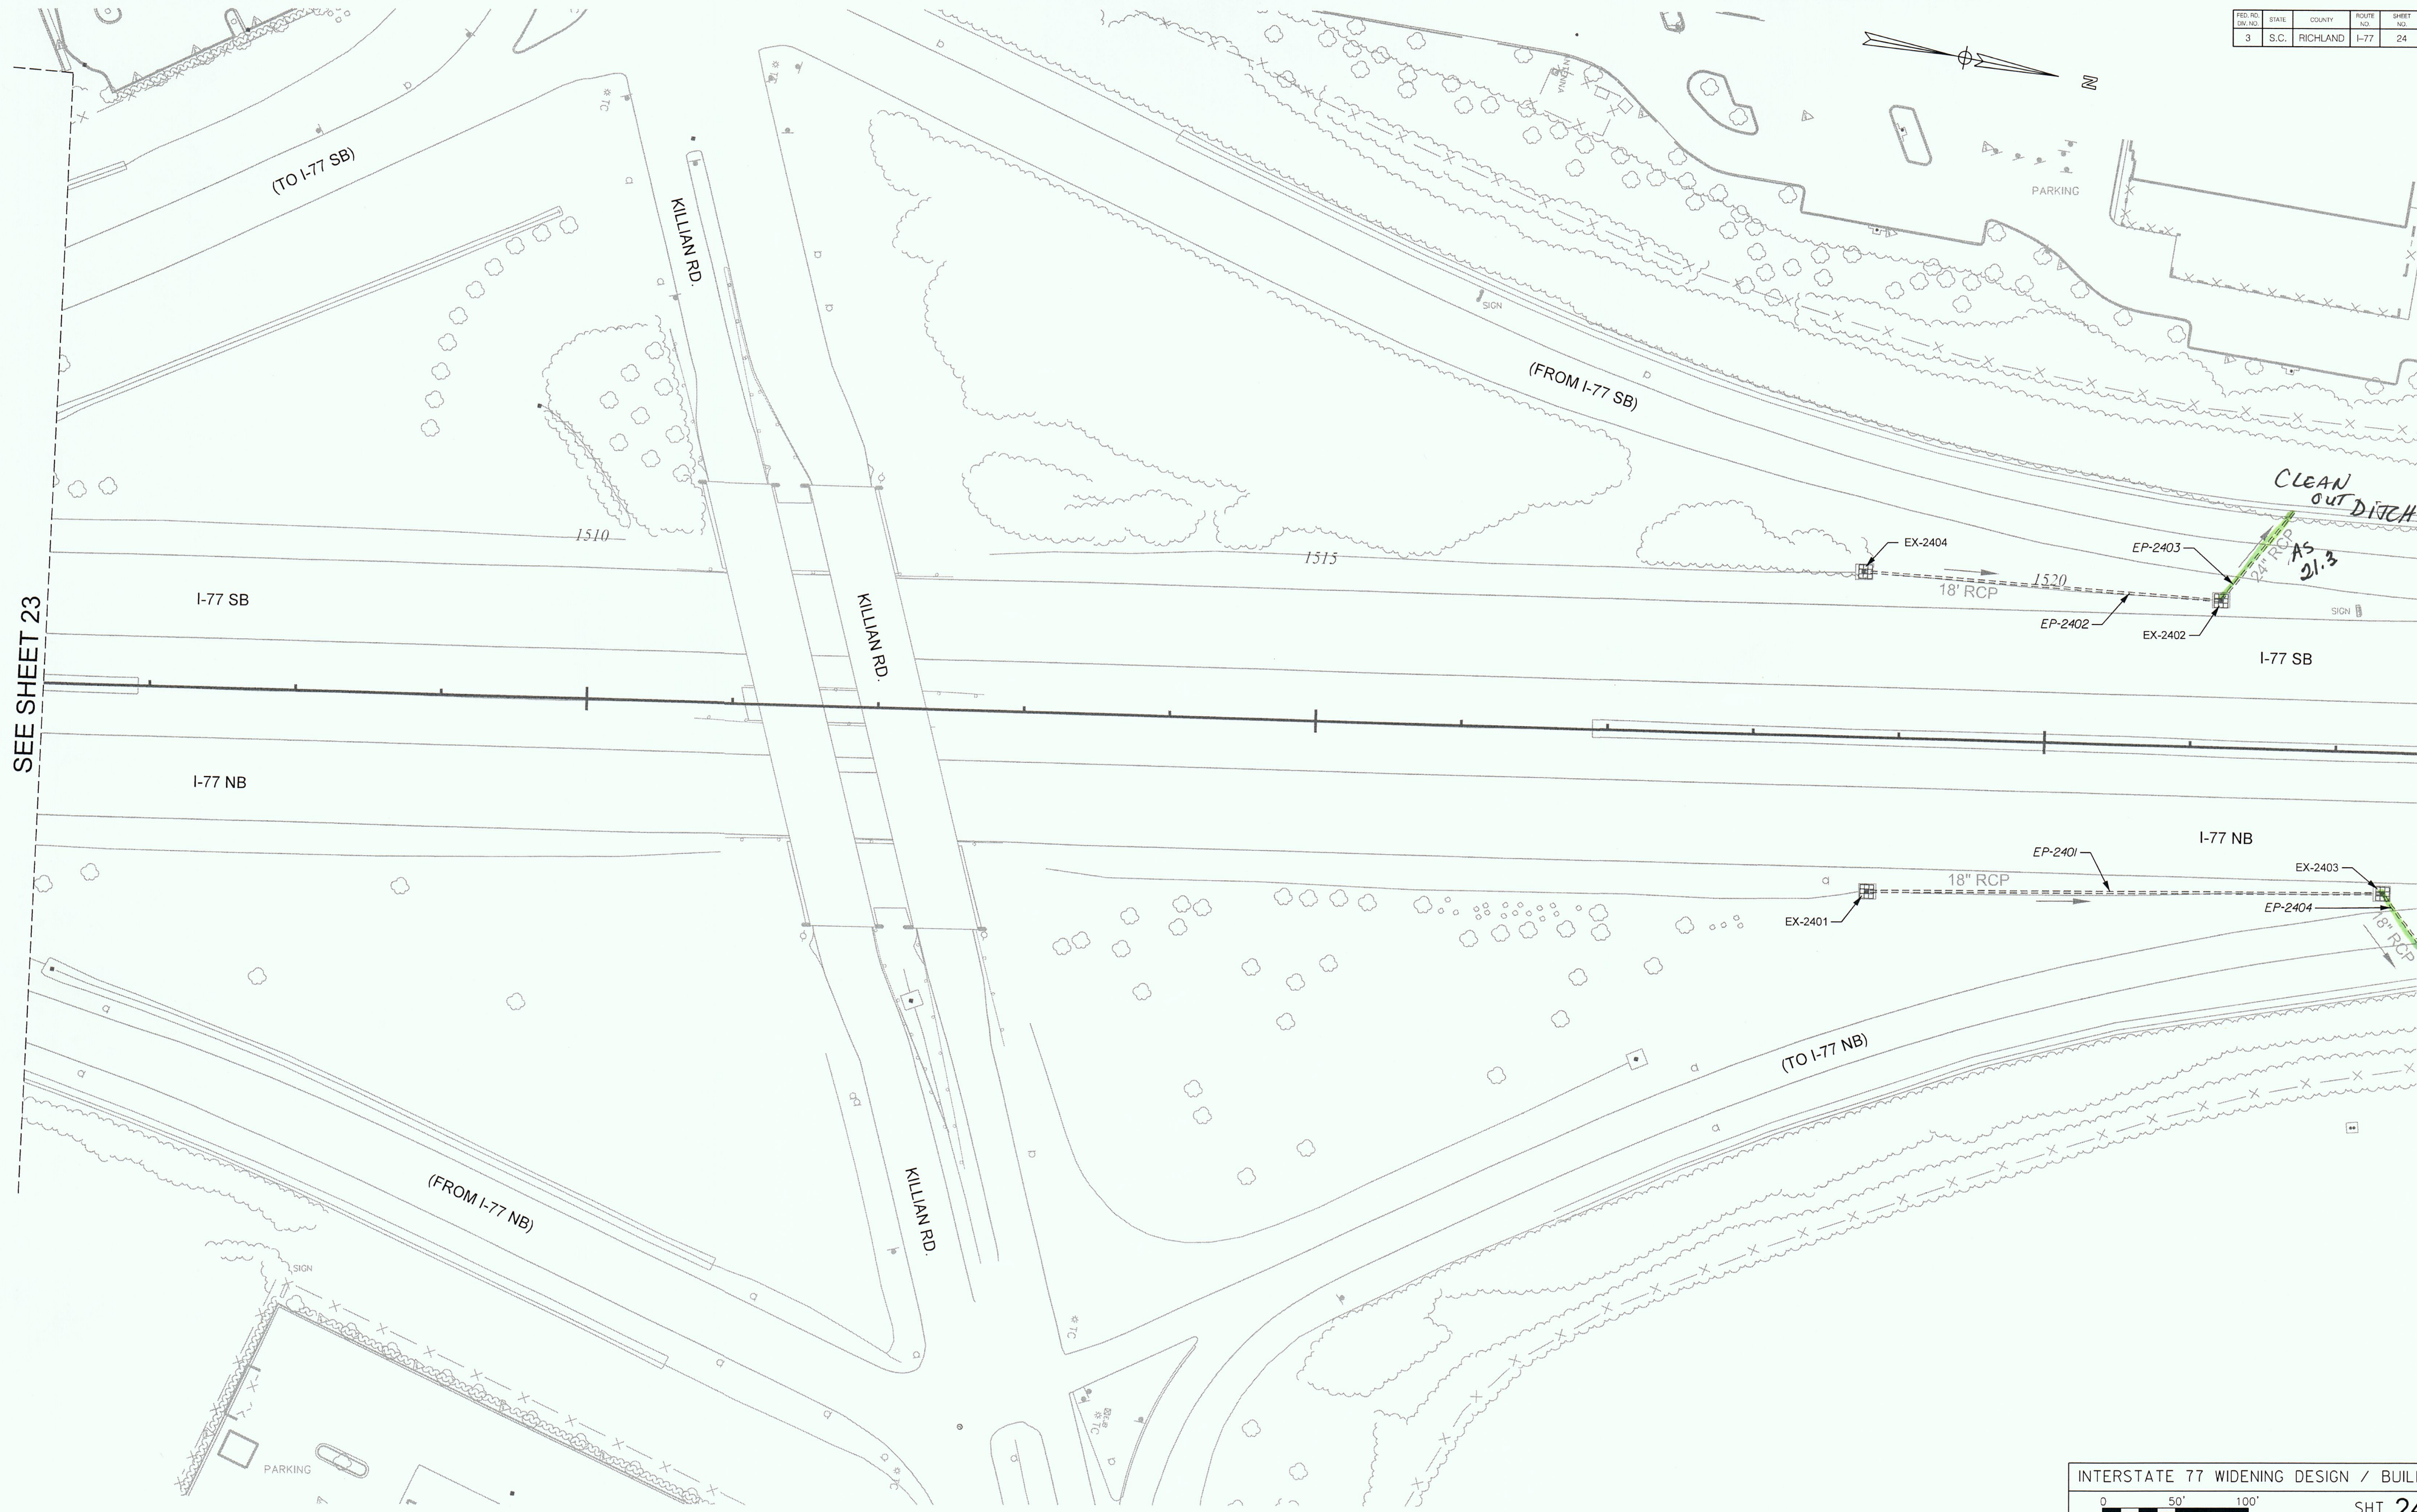


FED. RD. DIST. NO.	STATE	COUNTY	ROUTE NO.	SHEET NO.
3	S.C.	RICHLAND	I-77	24

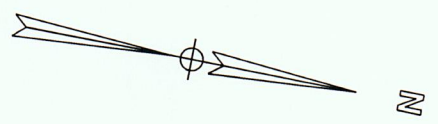

77_drm_pln_sheets.dgn
1/20/2015