


THIS SHEET PROVIDED FOR REFERENCE ONLY. NO SIGNING WORK ON THIS SHEET.



SIGNS SHOWN WITH NO NOTES ARE EXISTING SIGNS AND ARE INCLUDED FOR REFERENCE ONLY. THESE SIGNS SHOULD BE RETAINED.

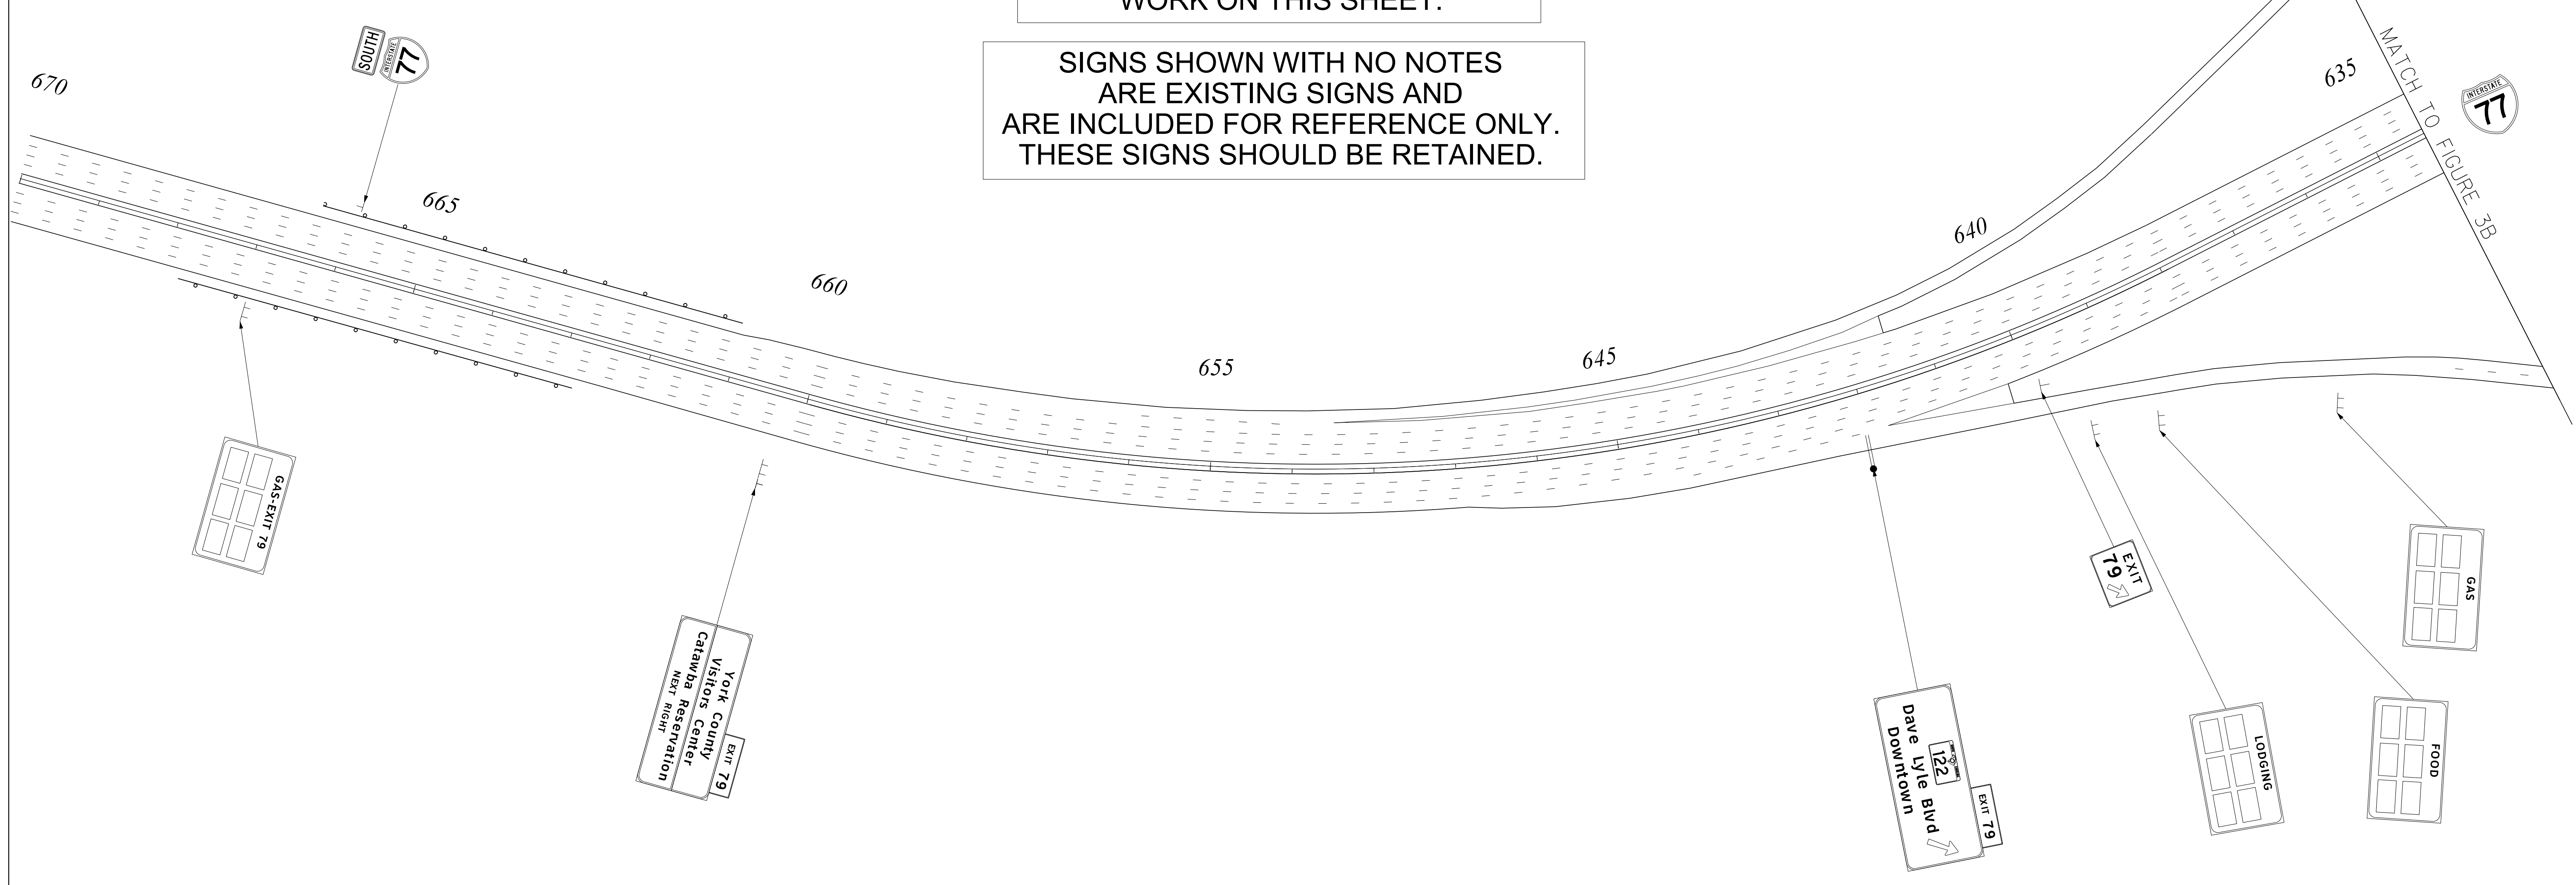

SOUTH CAROLINA  
DEPARTMENT OF TRANSPORTATION  
COLUMBIA, S.C.  
**CONCEPTUAL  
SIGNING PLAN**

SCALE 1" = 200'

FIGURE 3B

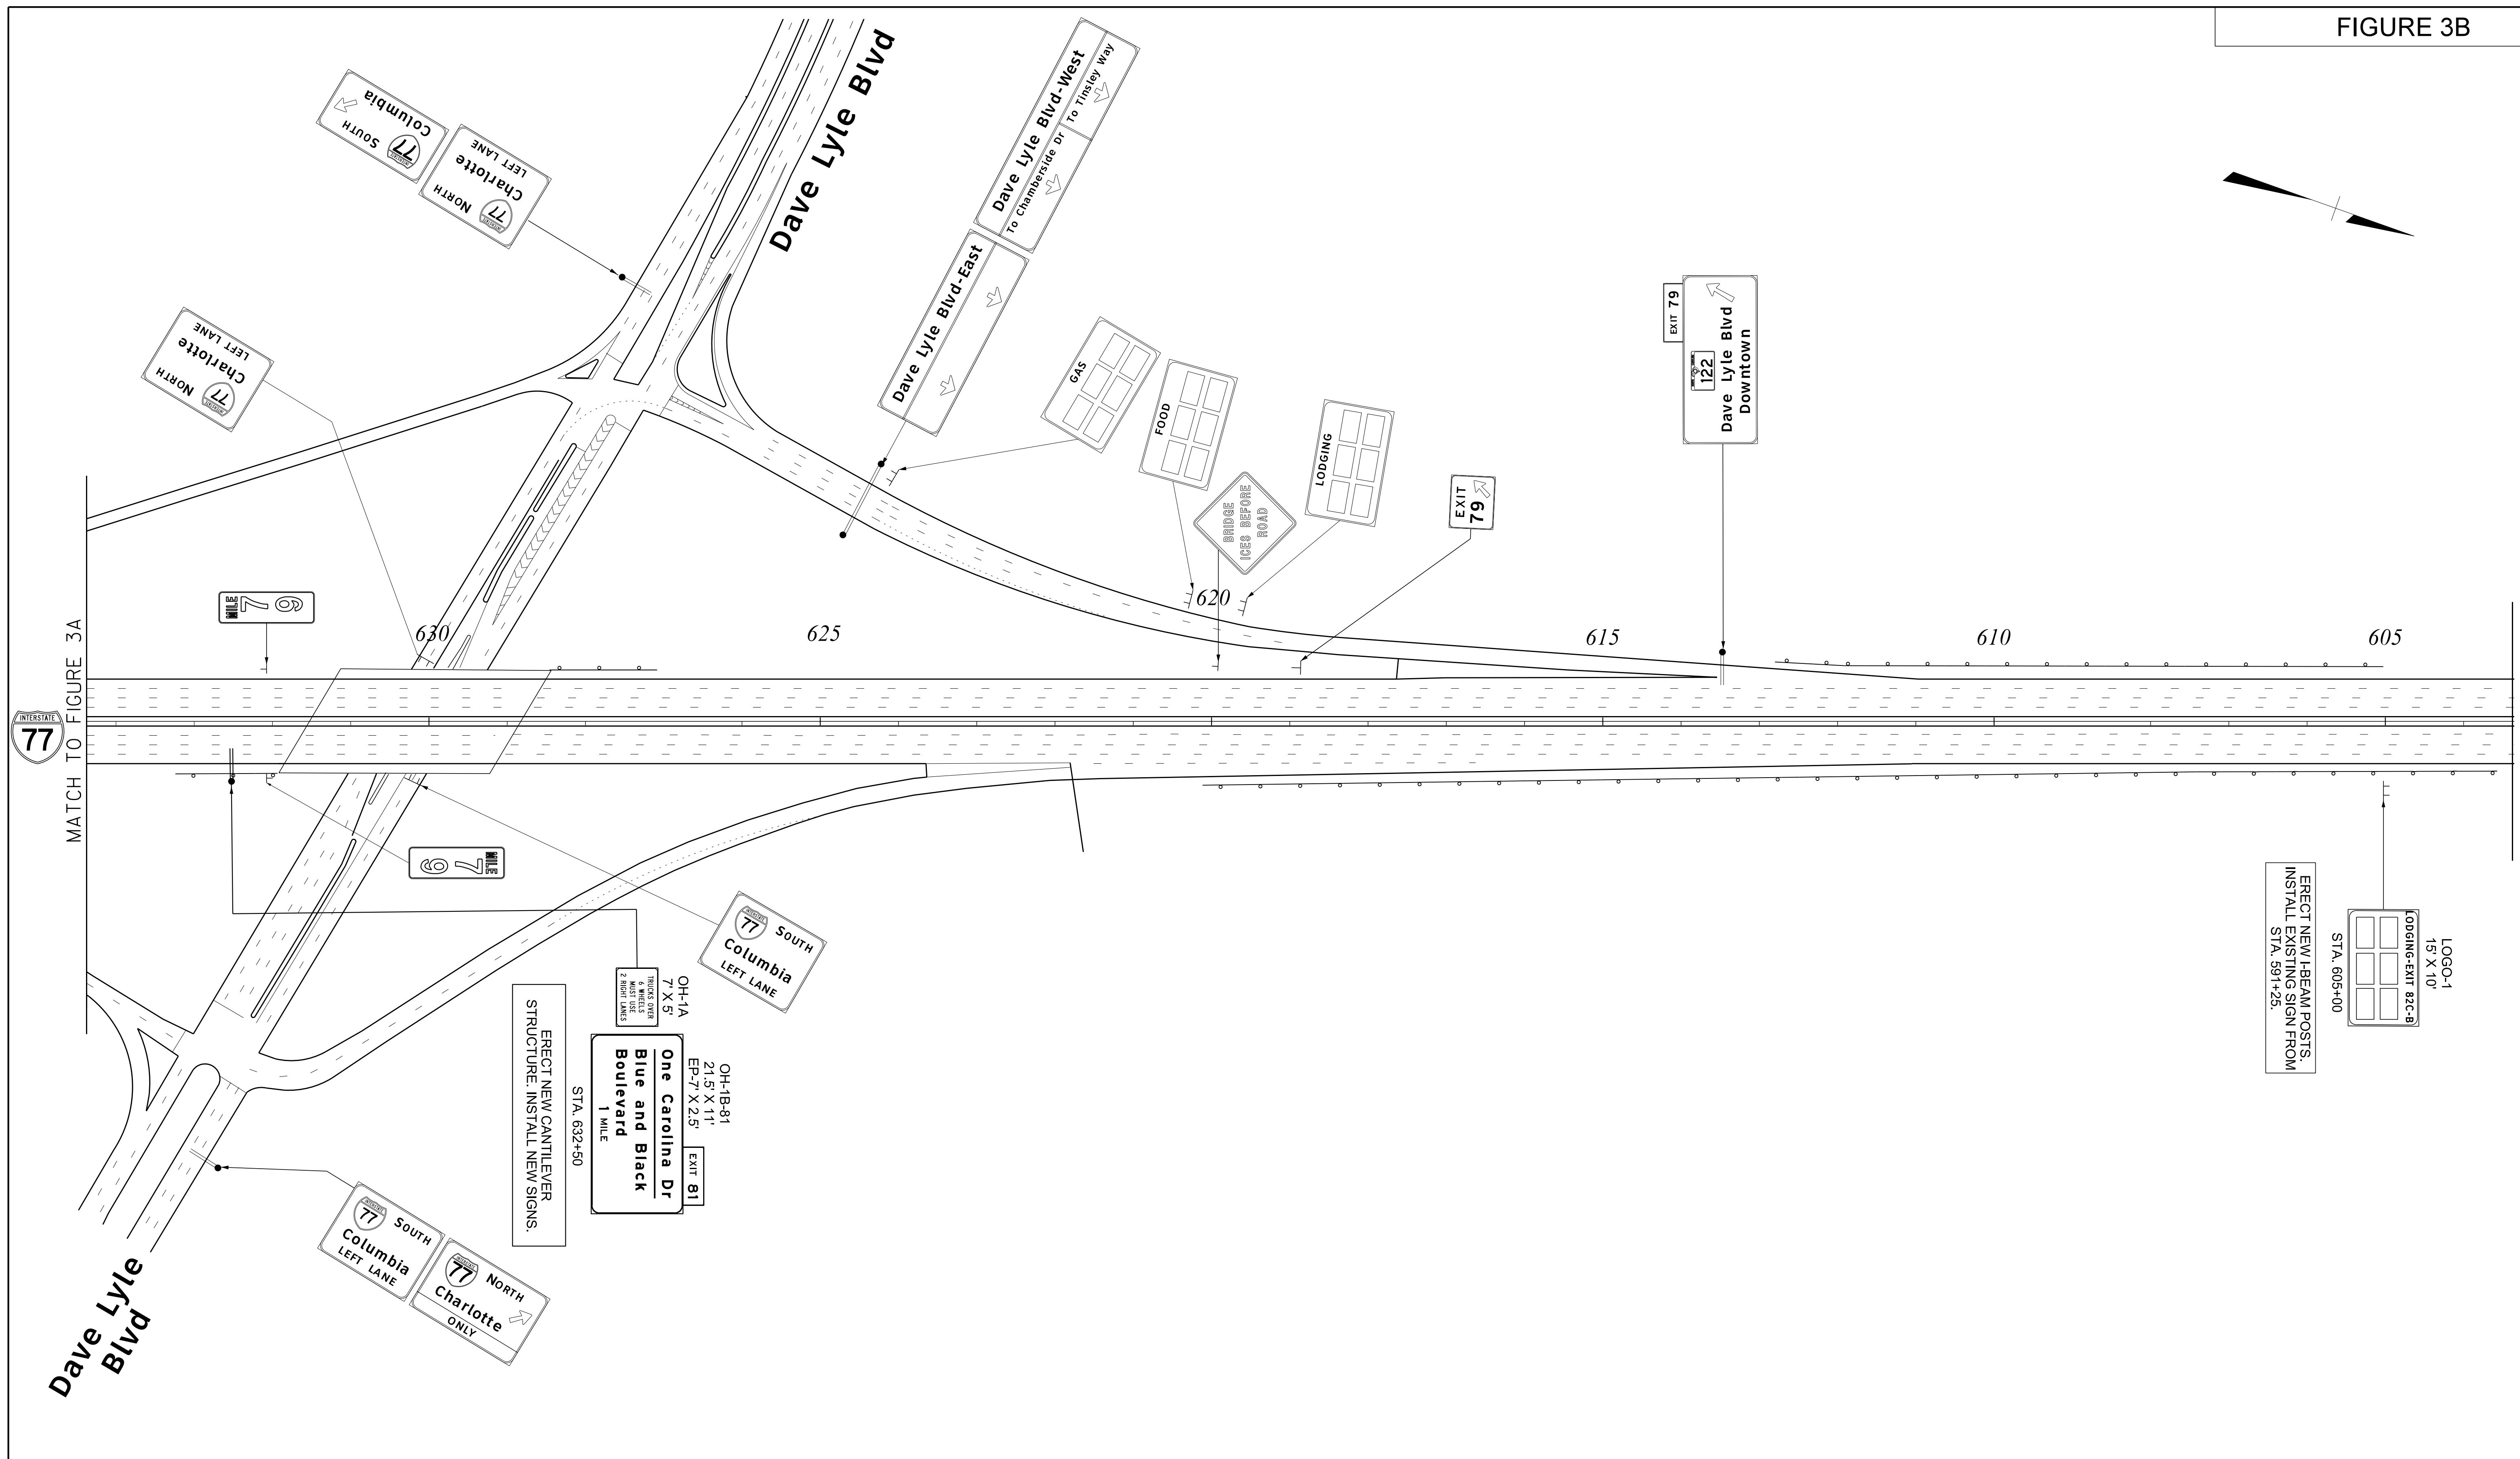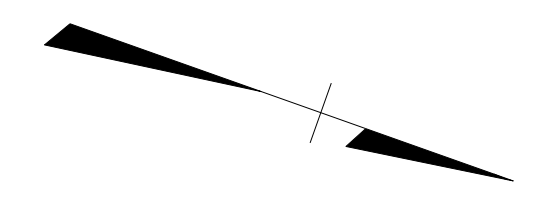


LOGO-1  
15' X 10'  
LOGGING-EXIT 82C-B  
STA. 605+00  
ERECT NEW I-BEAM POSTS.  
INSTALL EXISTING SIGN FROM  
STA. 591+25.

OH-1B-81  
21.5' X 11'  
EP-7' X 2.5'  
EXIT 81  
One Carolina Dr  
Blue and Black  
Boulevard  
1 MILE  
STA. 632+50  
ERECT NEW CANTILEVER  
STRUCTURE. INSTALL NEW SIGNS.

OH-1A  
7' X 5'  
TRUCKS OVER  
6 WHEELS  
2 RIGHT LANES  
Columbia South  
LEFT LANE  
Charlotte North  
ONLY


SOUTH CAROLINA  
DEPARTMENT OF TRANSPORTATION  
COLUMBIA, S.C.  
**CONCEPTUAL  
SIGNING PLAN**

SCALE 1" = 200'

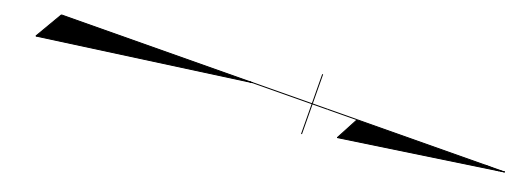

MATCH TO FIGURE 3B

MATCH TO FIGURE 3D

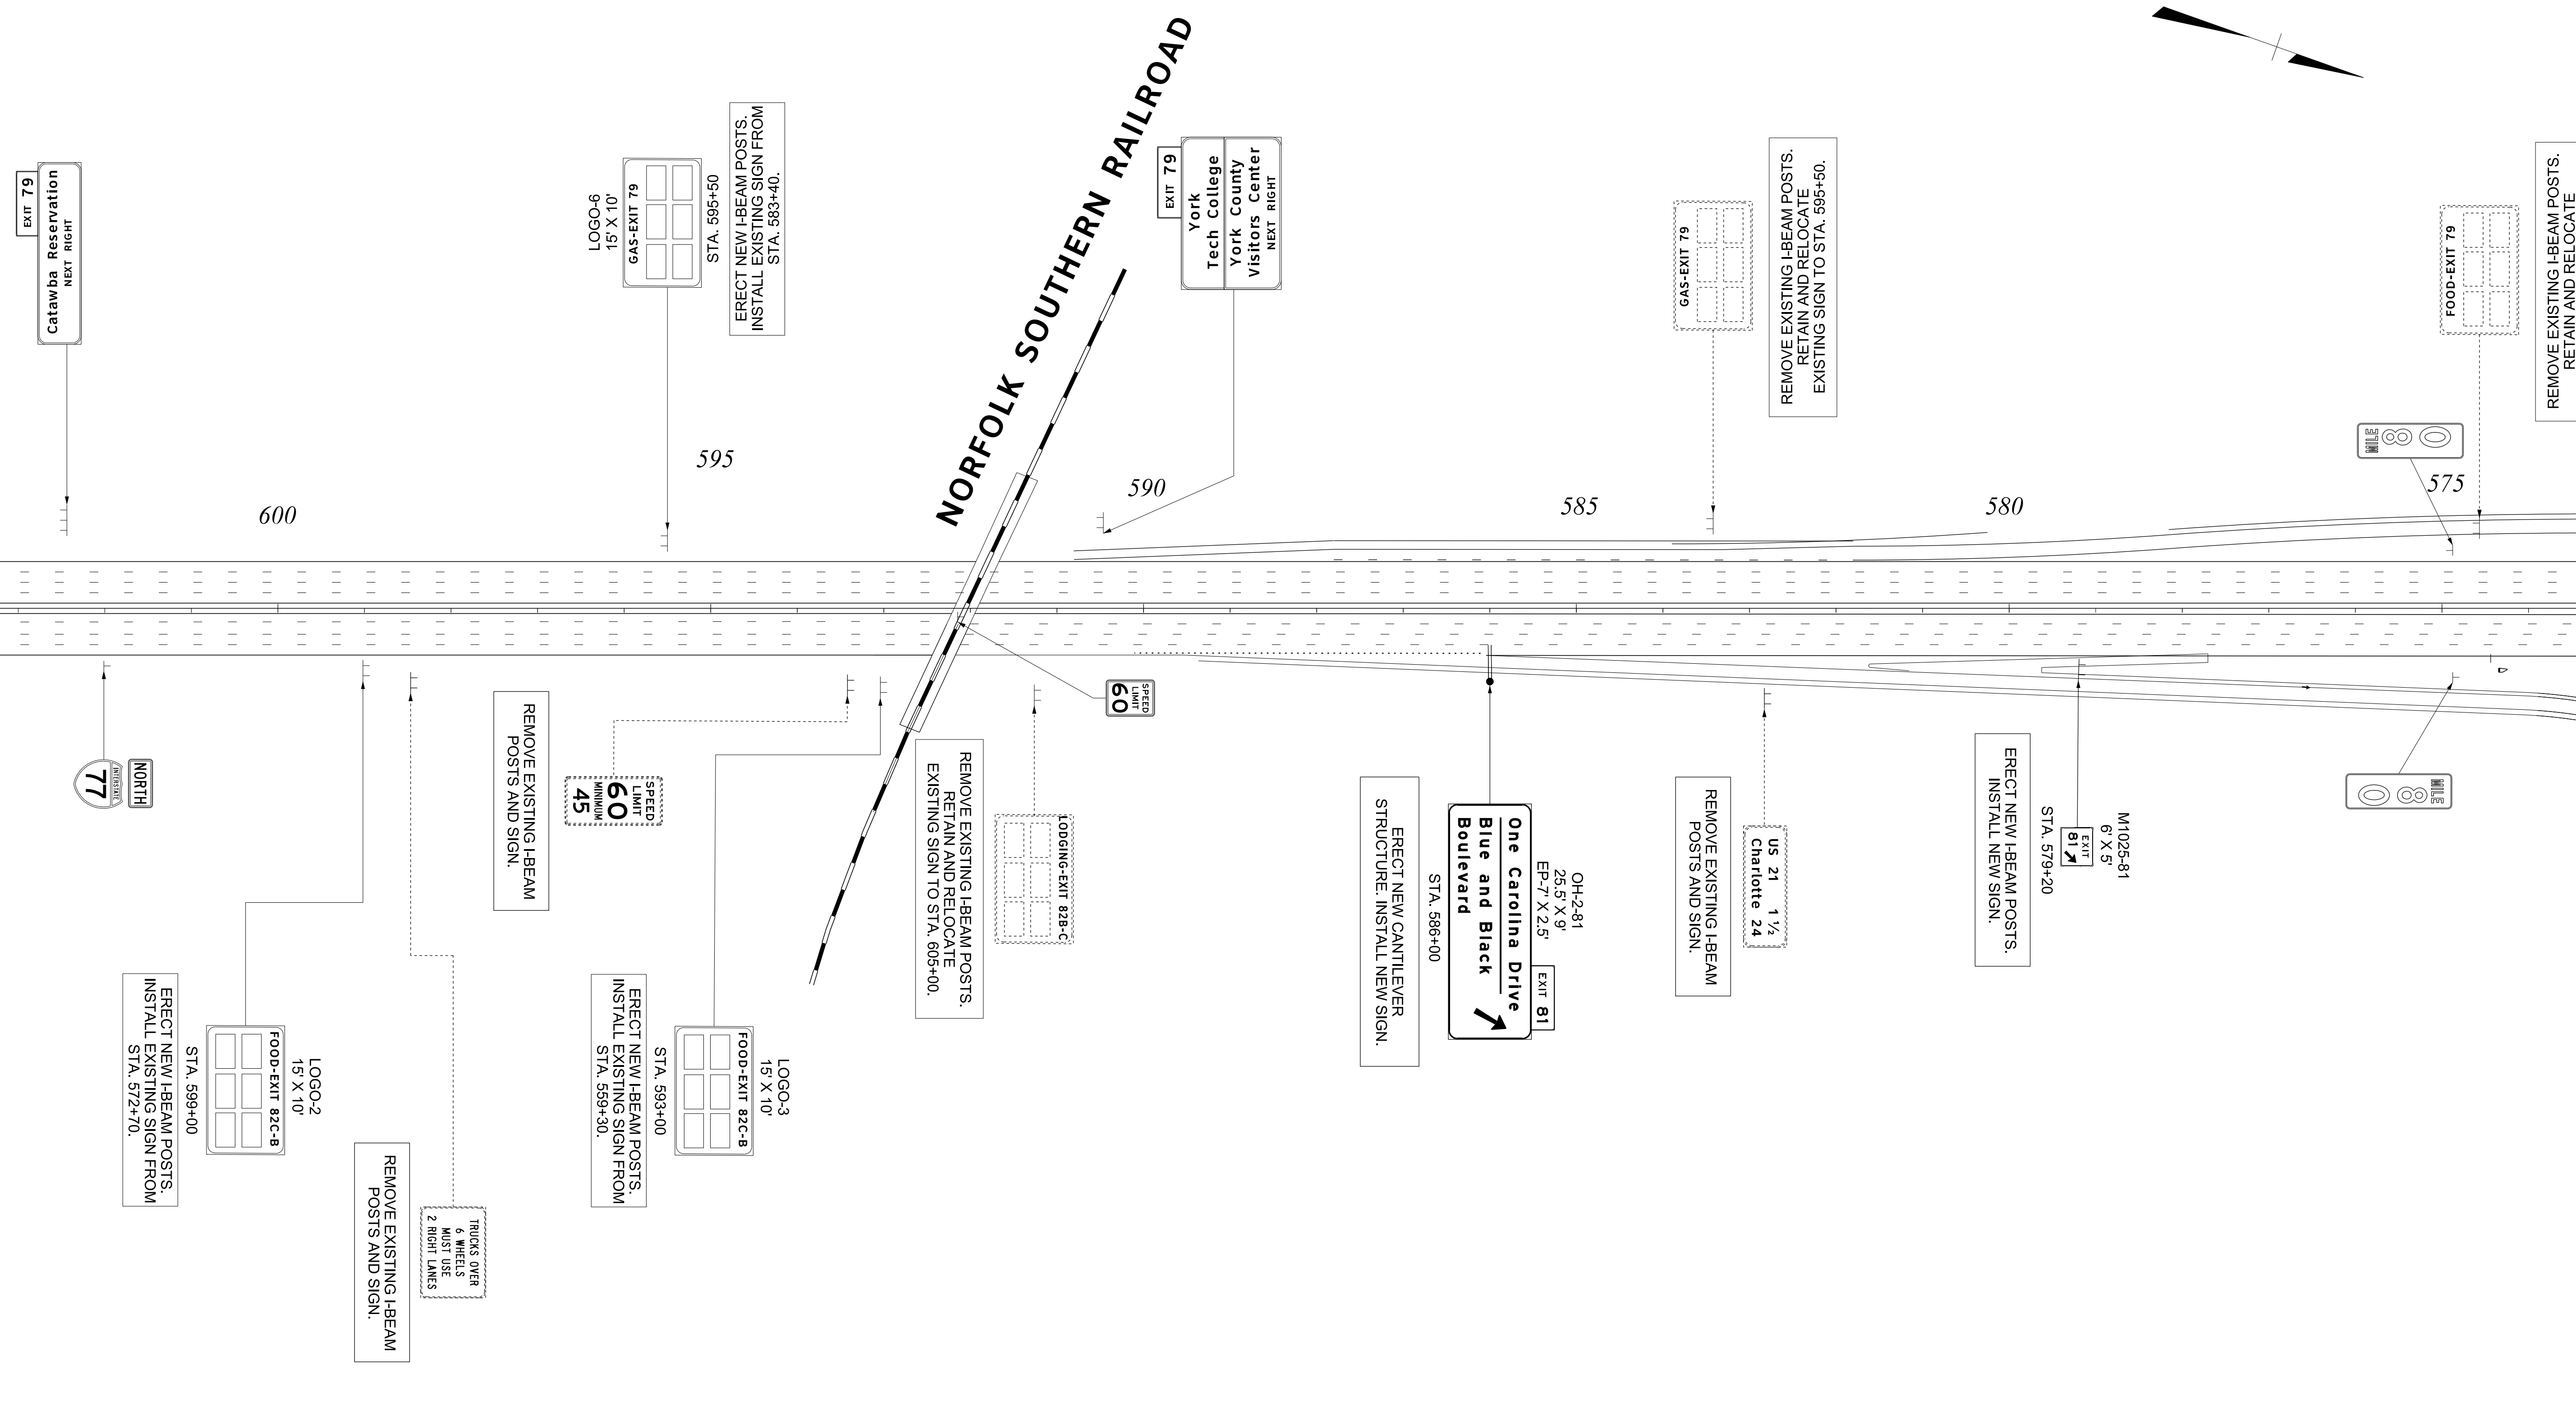


SOUTH CAROLINA  
DEPARTMENT OF TRANSPORTATION  
COLUMBIA, S.C.

**CONCEPTUAL  
SIGNING PLAN**

SCALE 1" = 200'

FIGURE 3D


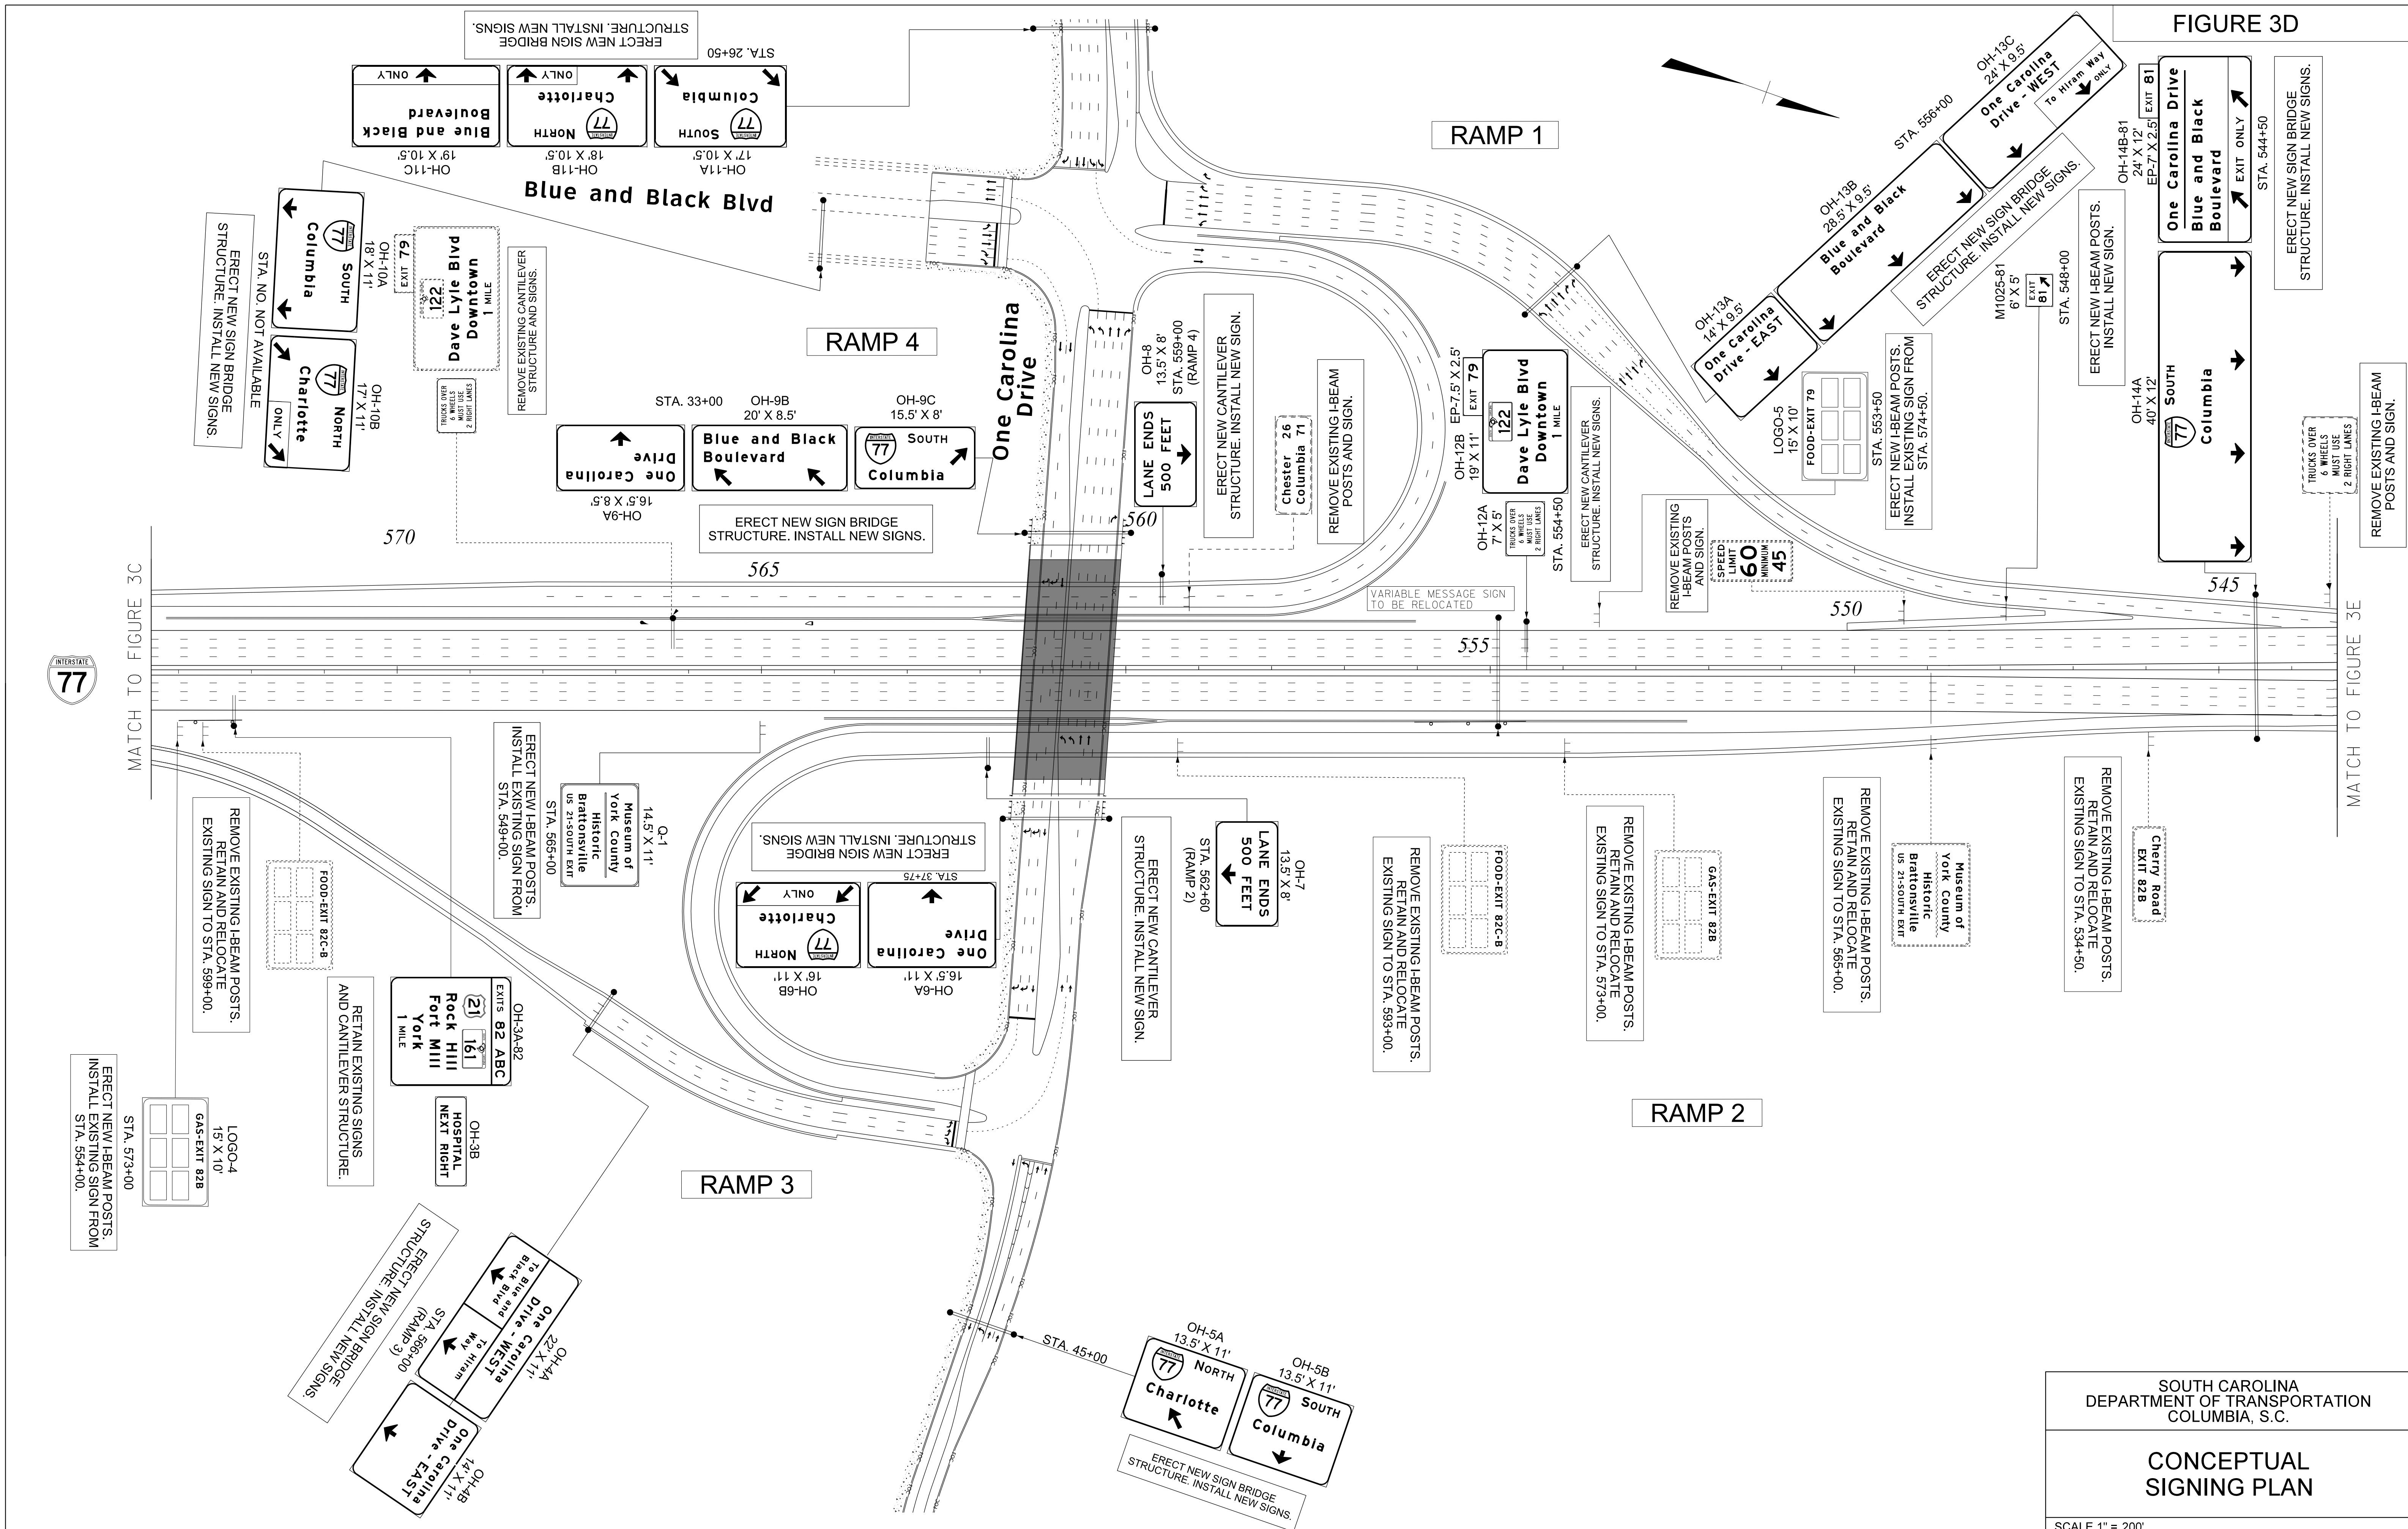


SOUTH CAROLINA  
DEPARTMENT OF TRANSPORTATION  
COLUMBIA, S.C.

**CONCEPTUAL  
SIGNING PLAN**

SCALE 1" = 200'

FIGURE 3E

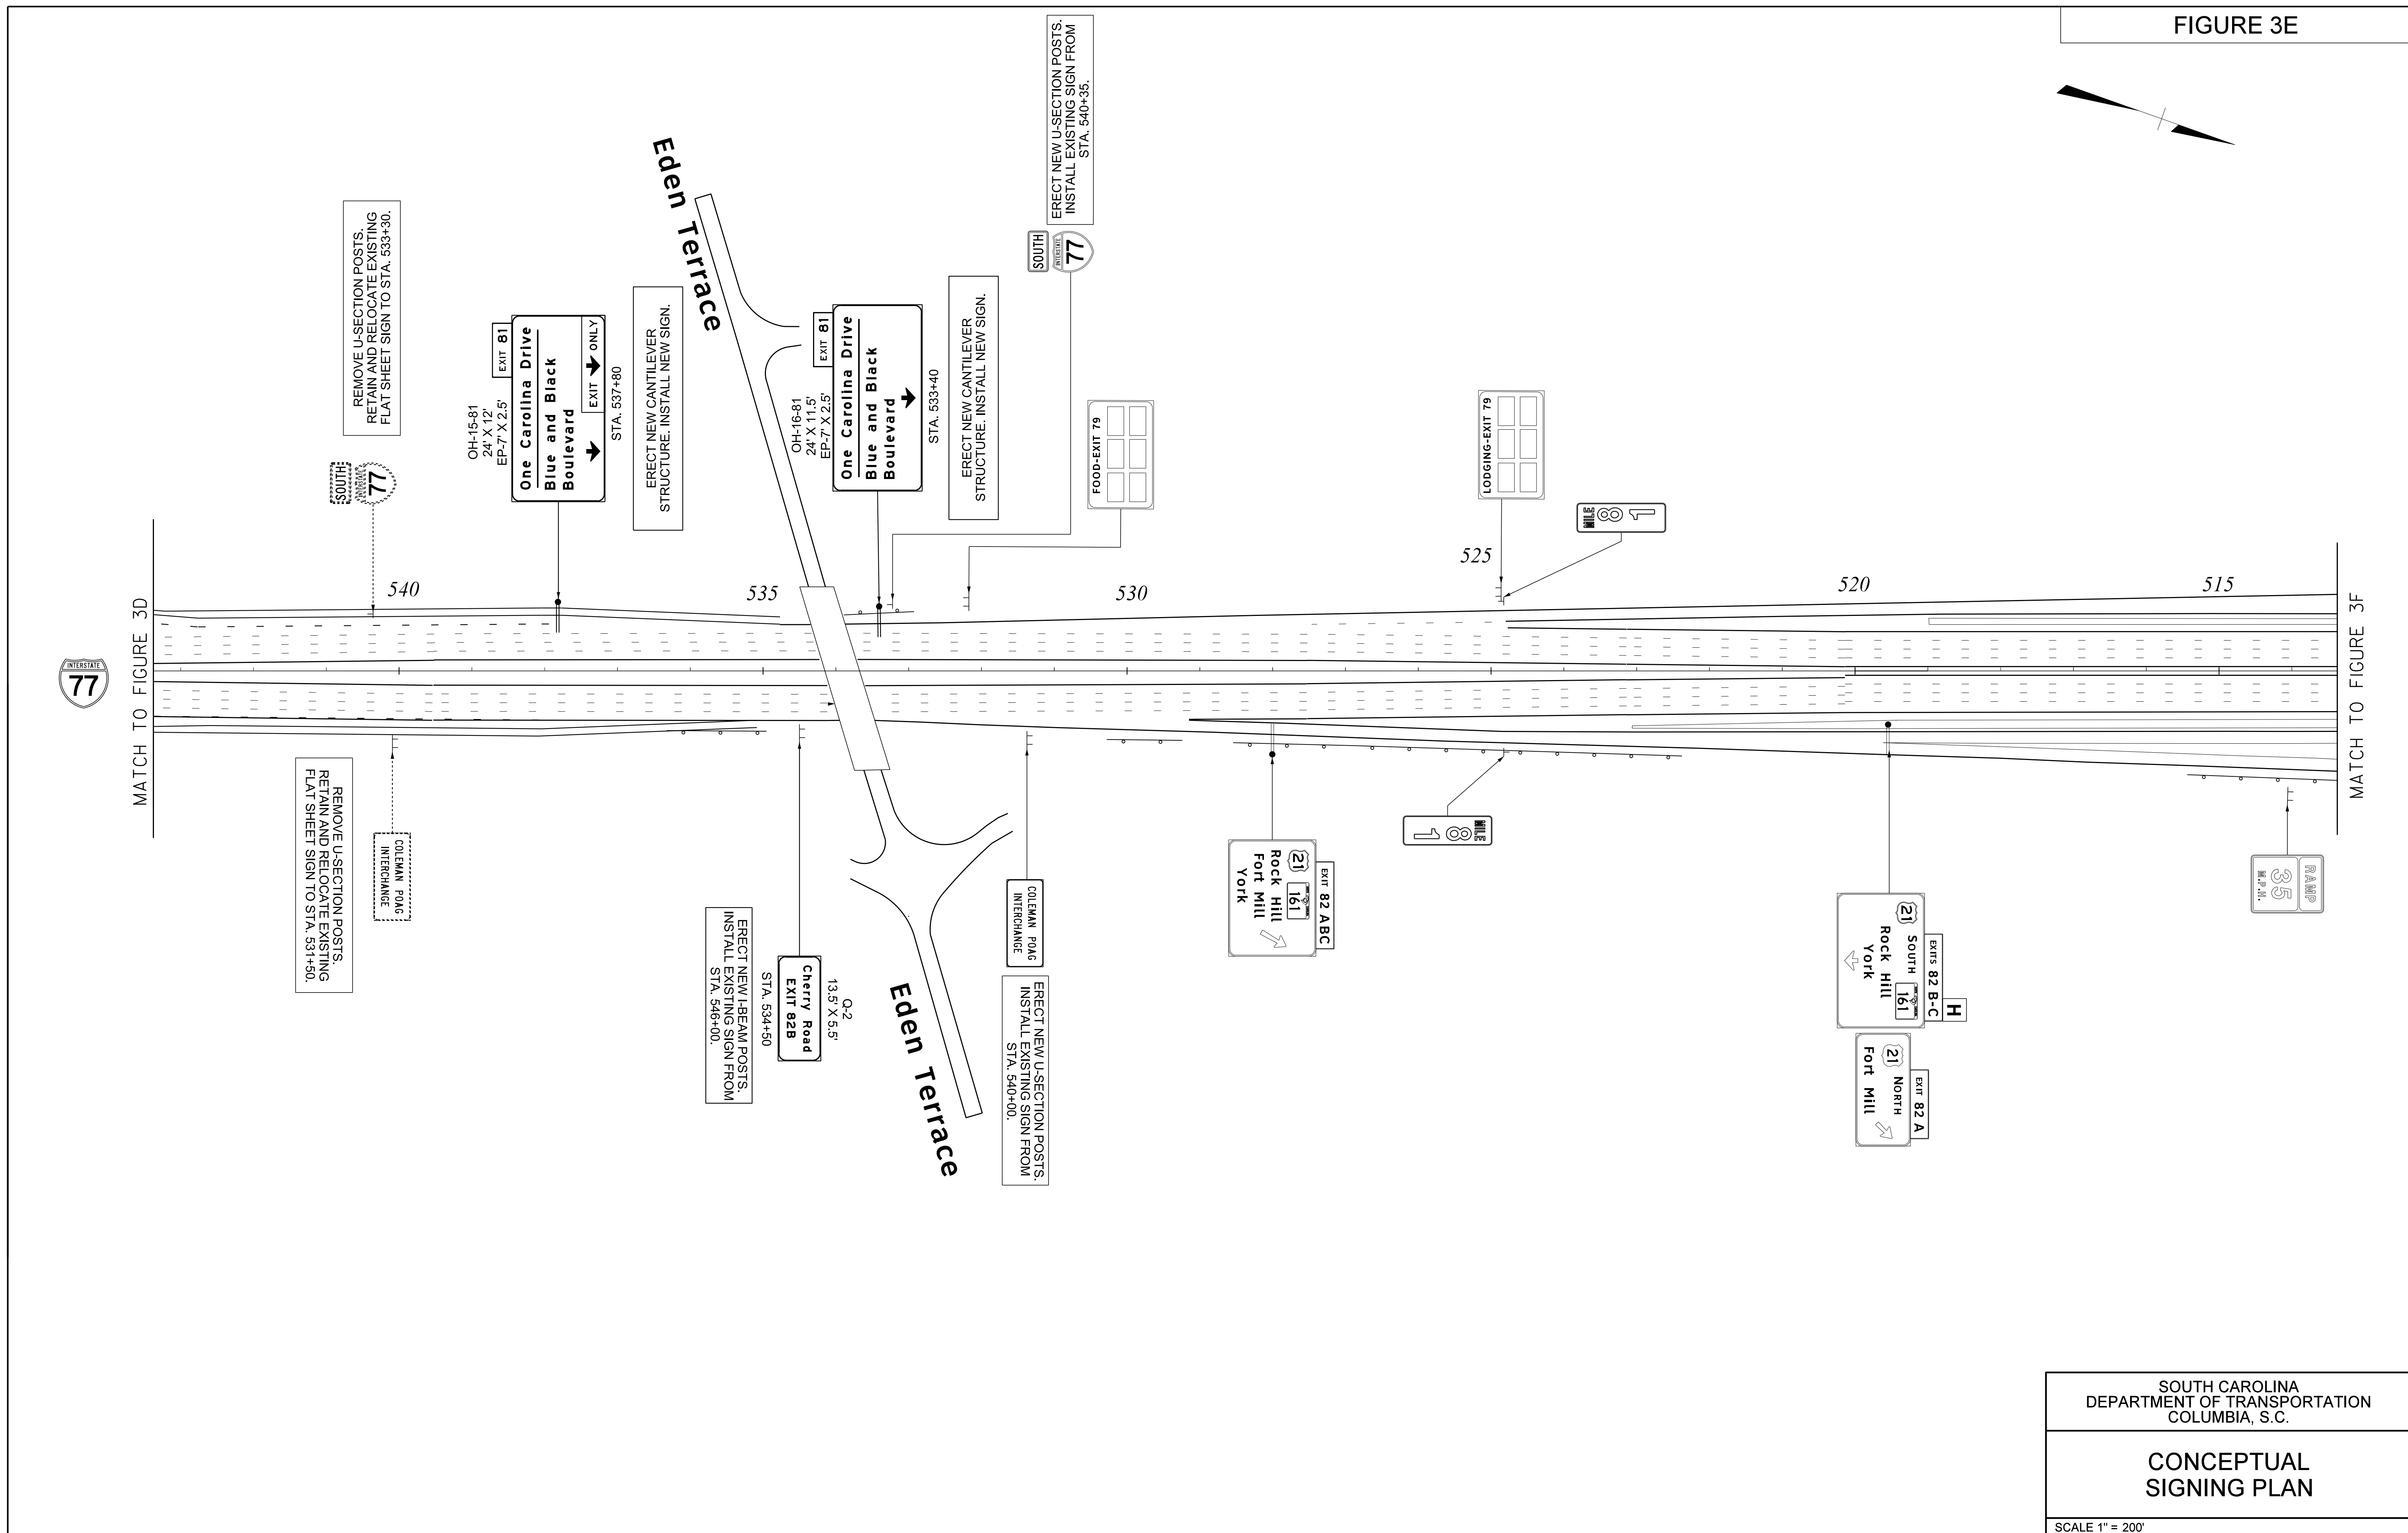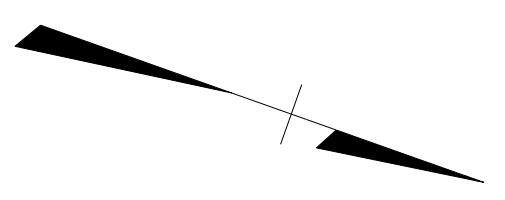


SOUTH CAROLINA  
DEPARTMENT OF TRANSPORTATION  
COLUMBIA, S.C.

**CONCEPTUAL  
SIGNING PLAN**

SCALE 1" = 200'

FIGURE 3F

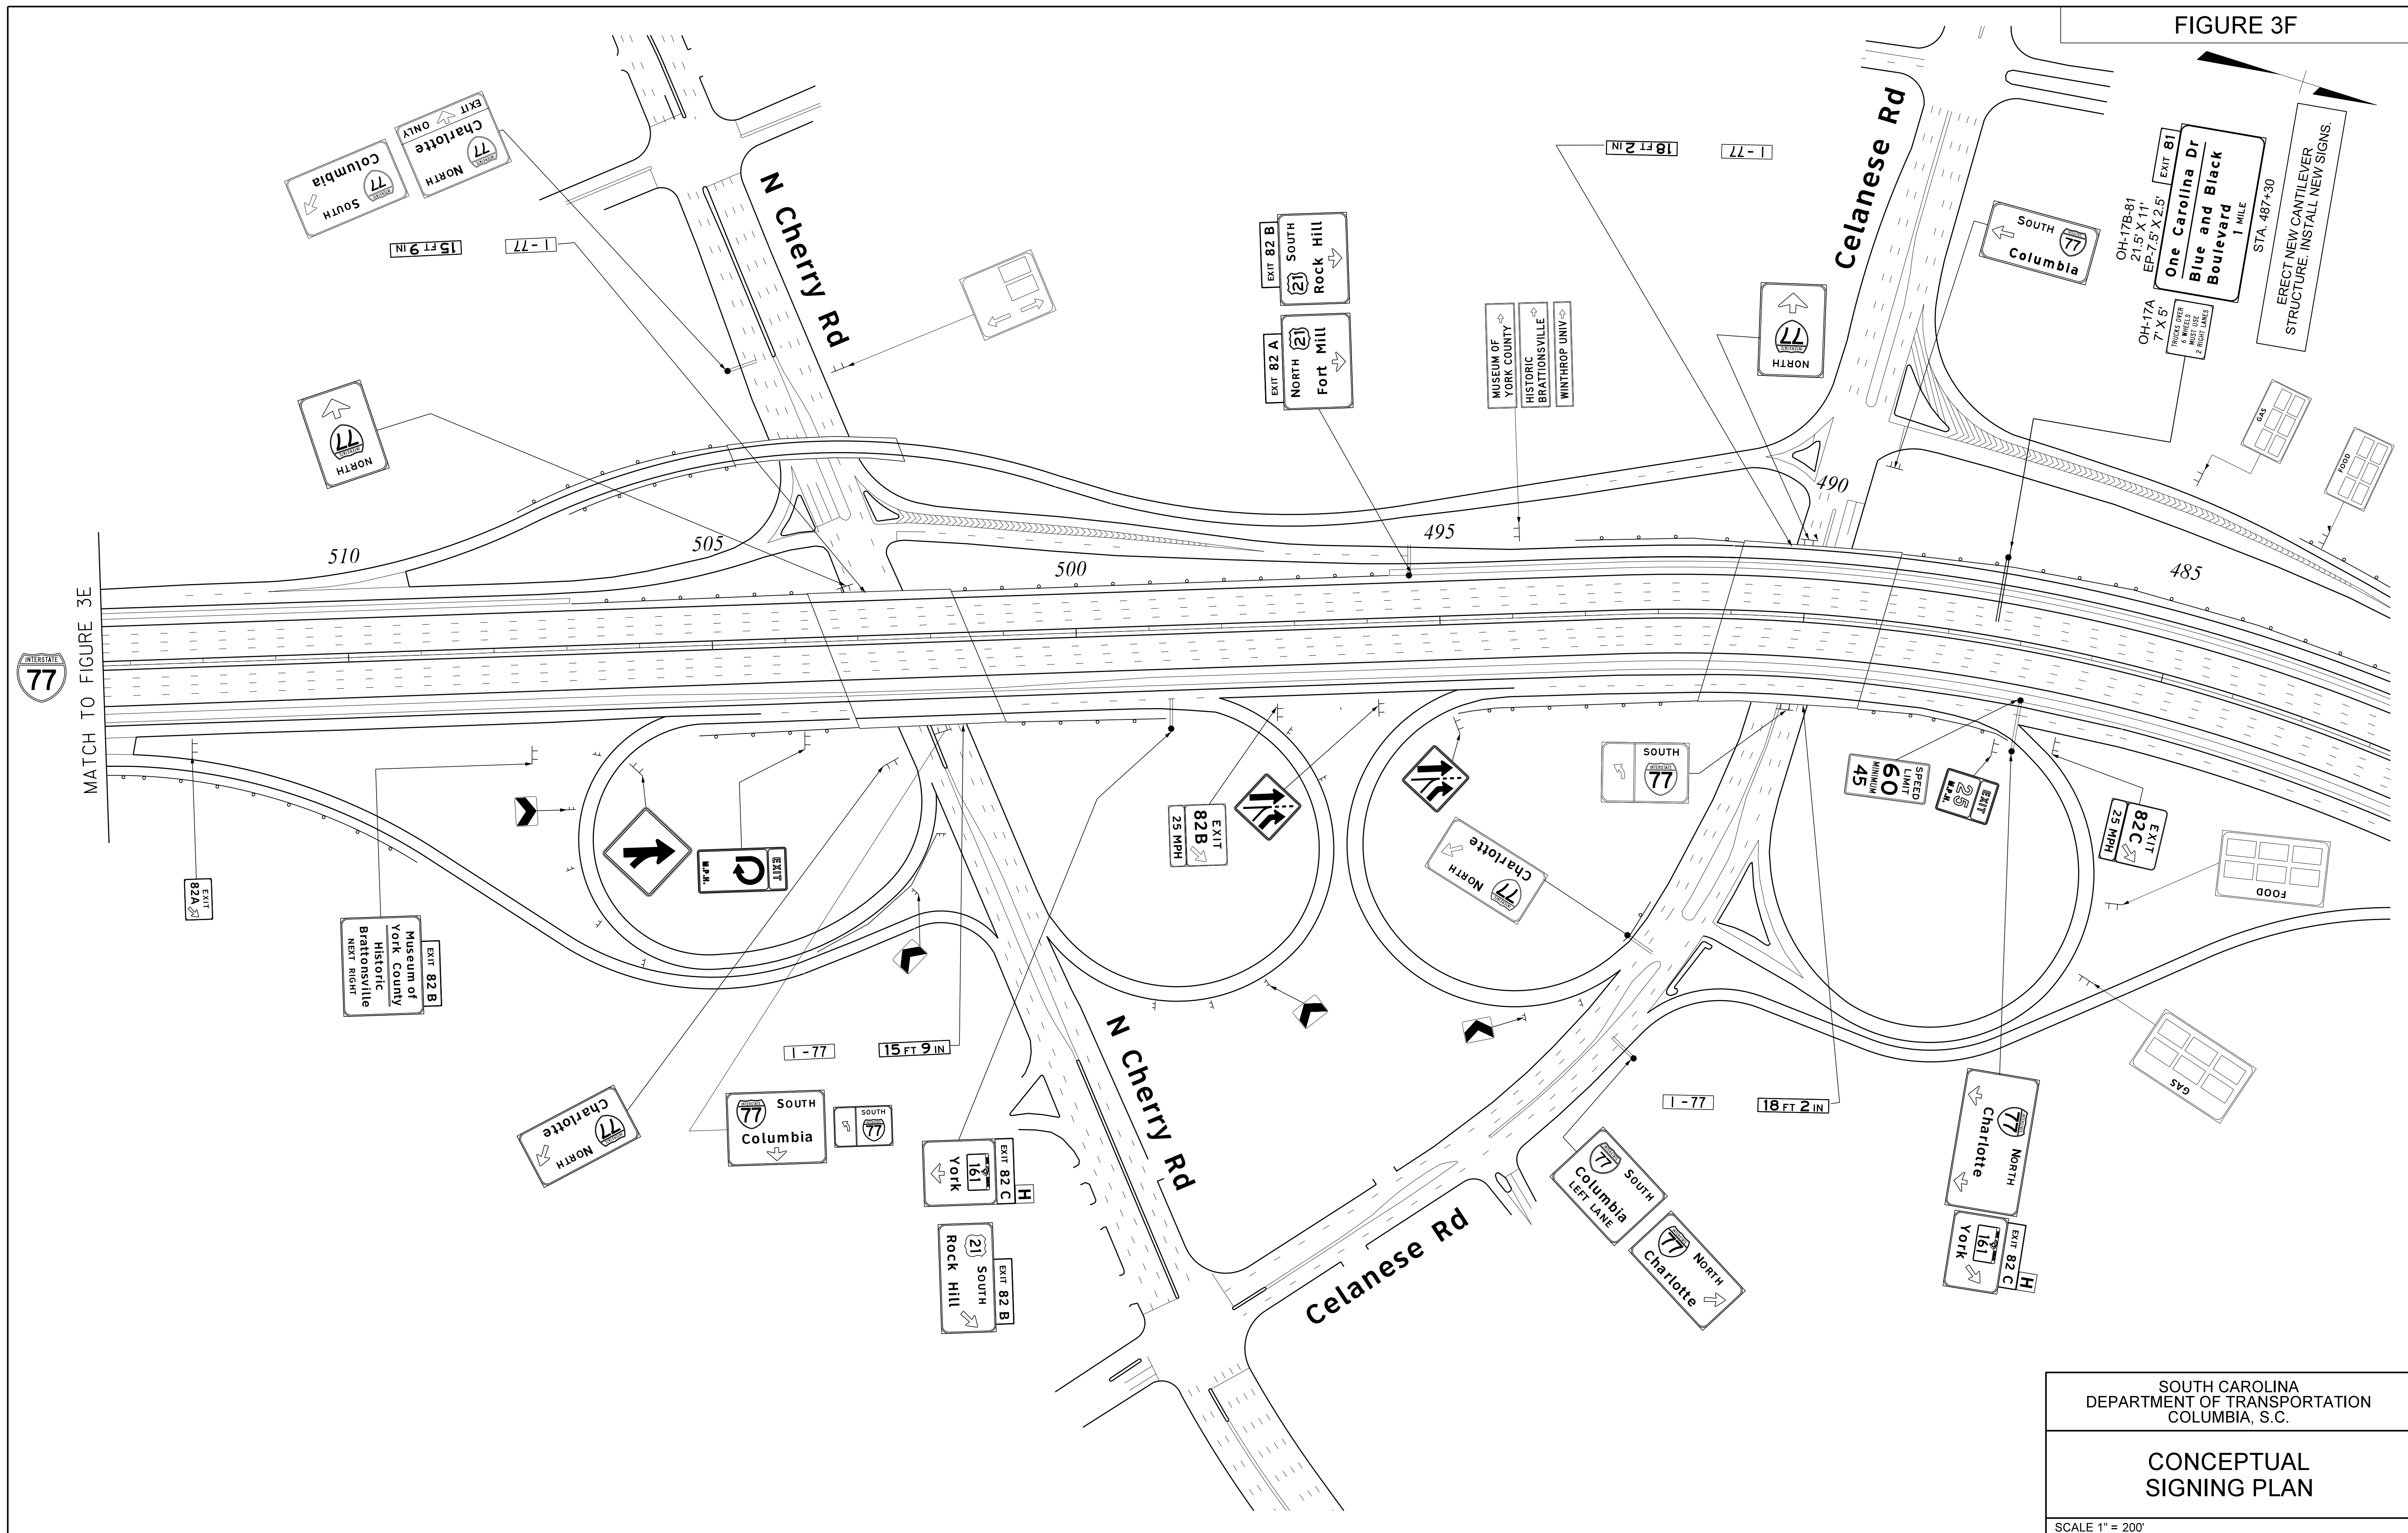

SOUTH CAROLINA  
DEPARTMENT OF TRANSPORTATION  
COLUMBIA, S.C.

**CONCEPTUAL  
SIGNING PLAN**

SCALE 1" = 200'