




SUBSURFACE UTILITY ENGINEERING
FOR US-278 (CROSS ISLAND PARKWAY TOLL CONVERSION) PROJECT

FED. RD. DIV. NO.	STATE	COUNTY	PROJECT NO. FILE NAME	ROUTE NO.	SHEET NO.
3	S.C.	BEAUFORT	P040119 u119ul.dgn	US-278	1

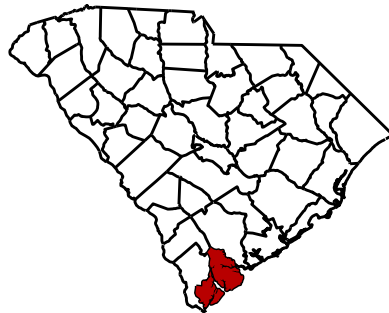

MAP SHOWING LOCATION OF
BEAUFORT COUNTY IN SOUTH CAROLINA

US-278 (CROSS ISLAND PARKWAY)
BEAUFORT COUNTY, SOUTH CAROLINA

UTILITY OWNER INFORMATION

COMMUNICATIONS

HARGRAY TELEPHONE CO.
5 BUCK ISLAND ROAD
BLUFFTON, SC 29910
WAYNE CLEMONS
(843) 295-8269
WAYNE.CLEMONS@HTC.HARGRAY.COM

T1 TV1

WATER

HILTON HEAD PSD
21 OAK PARK DRIVE
HILTON HEAD ISLAND, SC 29926
RYAN LEWIS
(843) 681-0548
RLEWIS@HHPSD.COM

W1

SEWER

HILTON HEAD PSD
21 OAK PARK DRIVE
HILTON HEAD ISLAND, SC 29926
RYAN LEWIS
(843) 681-0548
RLEWIS@HHPSD.COM

S1 FS1

POWER DISTRIBUTION

PALMETTO ELECTRIC CO-OP HILTON HEAD
4063 GRAYS HIGHWAY
RIDGELAND, SC 29336
MATT LOXLEY, EIT
(843) 208-5513
MLOXLEY@PALMETTO.COOP

E1

POWER & COMMUNICATIONS

BEAUFORT CO. SHERIFF'S OFFICE TRAFFIC MGT. CENTER
2001 DUKE STREET
BEAUFORT, SC 29902
COLONEL NEIL BAXLEY
(843) 255-3223
NEILB@BCGOV.NET

E2 T2

COMMUNICATIONS

TIME WARNER CABLE - HILTON HEAD
95 BAYLOR DRIVE
BLUFFTON, SC 29910
RICHARD HOWELL
(843) 949-4035
RICHARD.HOWELL@CHARTER.COM

T3 TV3

PIN NO. P040119



VICINITY MAP

INDEX OF UTILITY SHEETS

SUE UTILITY LEGEND & NOTES
SUE PLANIMETRY

u119ul.dgn
u119pp.dgn

SHEET 2
SHEET 3

NOTE: ALL WORKMANSHIP ON THIS PROJECT
IS TO CONFORM WITH SCDOT STANDARD
SPECIFICATIONS FOR HIGHWAY CONSTRUCTION
(LATEST EDITION), AND BOOK OF STANDARD
DRAWINGS FOR ROAD CONSTRUCTION
(LATEST PUBLISHED ENGLISH REVISION)

3 DAYS BEFORE DIGGING
IN SOUTH CAROLINA
CALL 1-800-922-0983
PALMETTO UTILITY
PROTECTION SERVICE

APPROXIMATE LOCATION OF ROADWAY

LONGITUDE: -80°45'55.81"
LATITUDE : 32°11'12.41"

SUBSURFACE UTILITY ENGINEERING FIRM



Consulting Engineers, Inc.
3600 FOREST DRIVE
SUITE 102
COLUMBIA, SOUTH CAROLINA 29204
Phone: (803) 626-1745
NORTH CHARLESTON, SC - SPARTANBURG, SC
Copyright © 2006 Vaughn & Melton, Inc.
All Rights Reserved

SUBSURFACE UTILITY ENGINEERING FIRM
PROJECT ENGINEER

SIGNATURE


DATE

CERTIFICATION STATEMENT:

THESE PLANS WERE PREPARED AND CERTIFIED
BY THE CONSULTANT FOR COMPLETENESS.
NO REVIEWS OR SIGNATURES BY THE SCDOT
ARE REQUIRED.

SUBlegend.DGN

REV. NO.	STATE	COUNTY	PROJECT NO.	NO.	SHEET
3	S.C.	BEAUFORT	POINT of View to Lodge	16-278	3

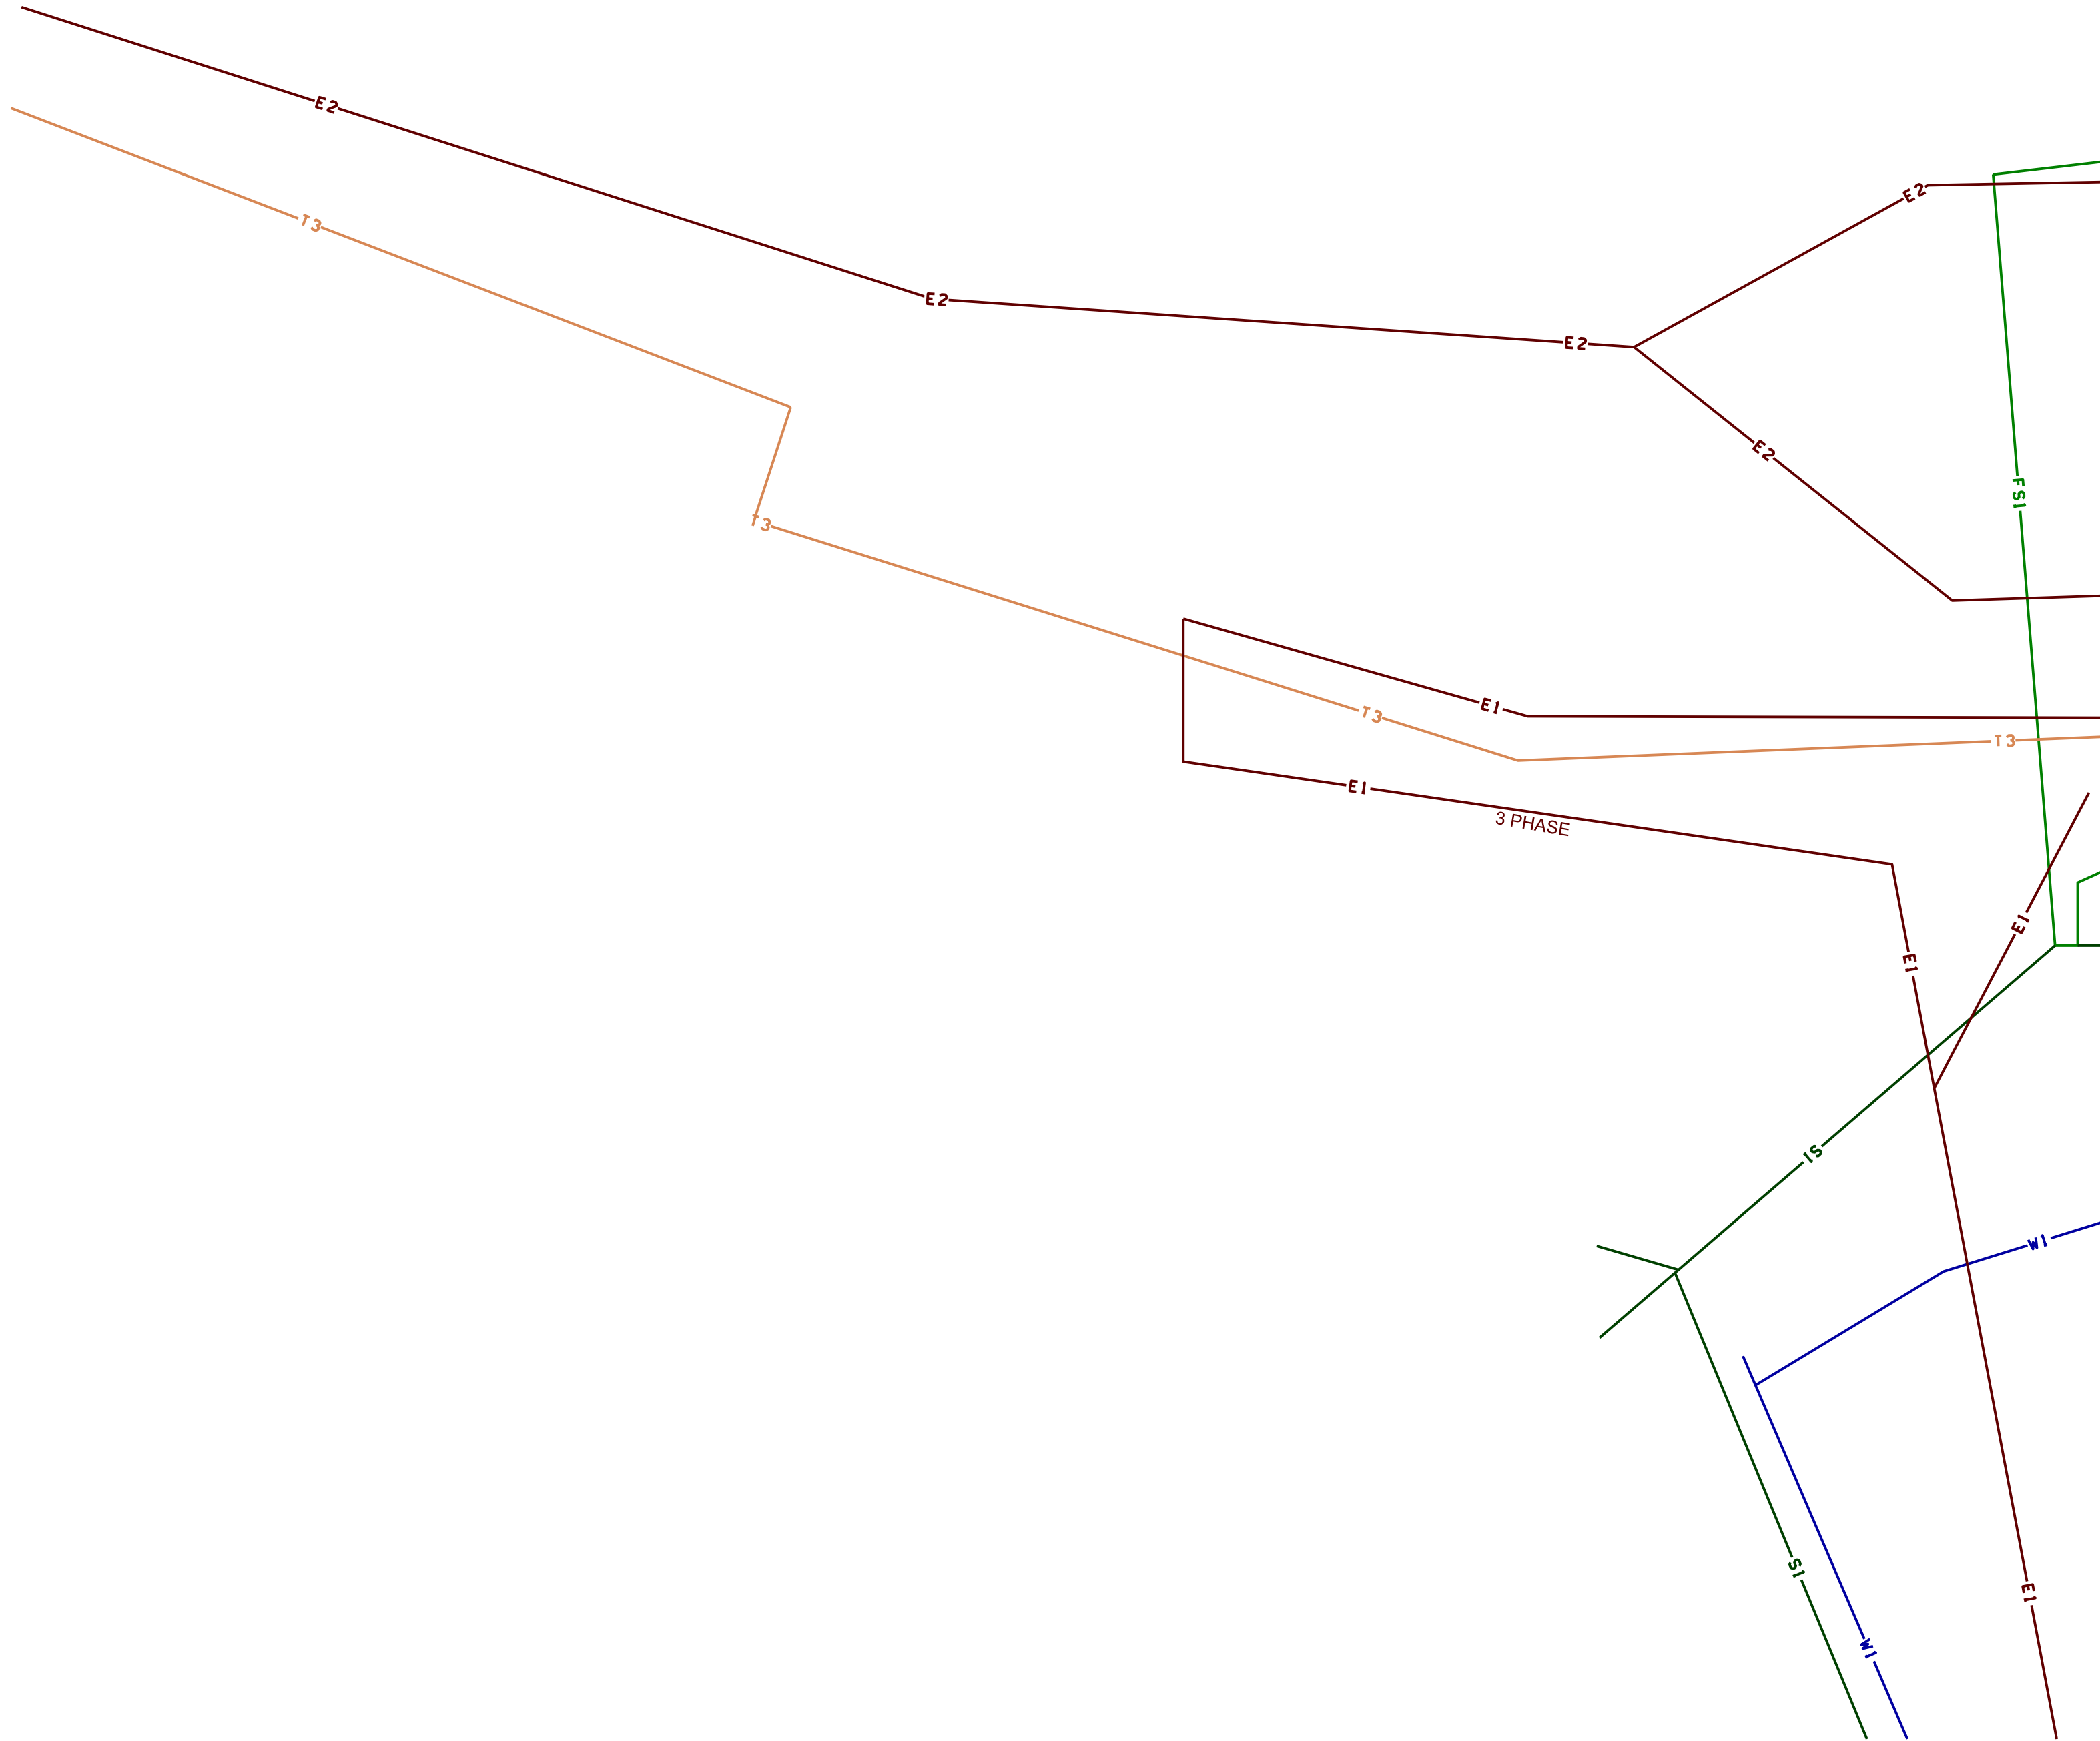

LEGEND (UTILITIES)

- E - 1 PALMETTO ELECTRIC
- E - 2 BEAUFORT CO. SHERIFF'S OFFICE
- W - 1 HILTON HEAD PSD
- SS - 1 HILTON HEAD PSD
- TS - 1 HILTON HEAD PSD
- T - 1 HARGRAY TELEPHONE CO.
- T - 2 BEAUFORT CO. SHERIFF'S OFFICE
- T - 3 TIME WARNER CABLE
- TV - 3 TIME WARNER CABLE

REV. NO.	BY	DATE	DESCRIPTION OF REVISION
4			
3			
2			
1			

CONSULTANT ENGINEERING FIRM NAME

Consulting Engineers, Inc.
3600 FOREST DRIVE
SUITE 102
COLUMBIA, SOUTH CAROLINA 29204
Phone: (803) 626-1745
NORTH CHARLESTON, SC - SPARTANBURG, SC
Copyright © 2005 Vaughn & Melton, Inc.
All Rights Reserved

SOUTH CAROLINA
DEPARTMENT OF TRANSPORTATION
SUE PLAN SHEET COLUMBIA, SC

SCALE 1"=50' RTE. DWG. NO. PNI

