


CROSS SECTION SCALE 1 INCH=5 FEET

FED. ROAD DIST. NO.	STATE	COUNTY	ROUTE	SHEET NO.	TOTAL SHEETS
14	S. C.	Richland	40-290	769 32	102

Total - Exc. 31
Emb. 7012
Mucking Exc. 90
Emb. 90

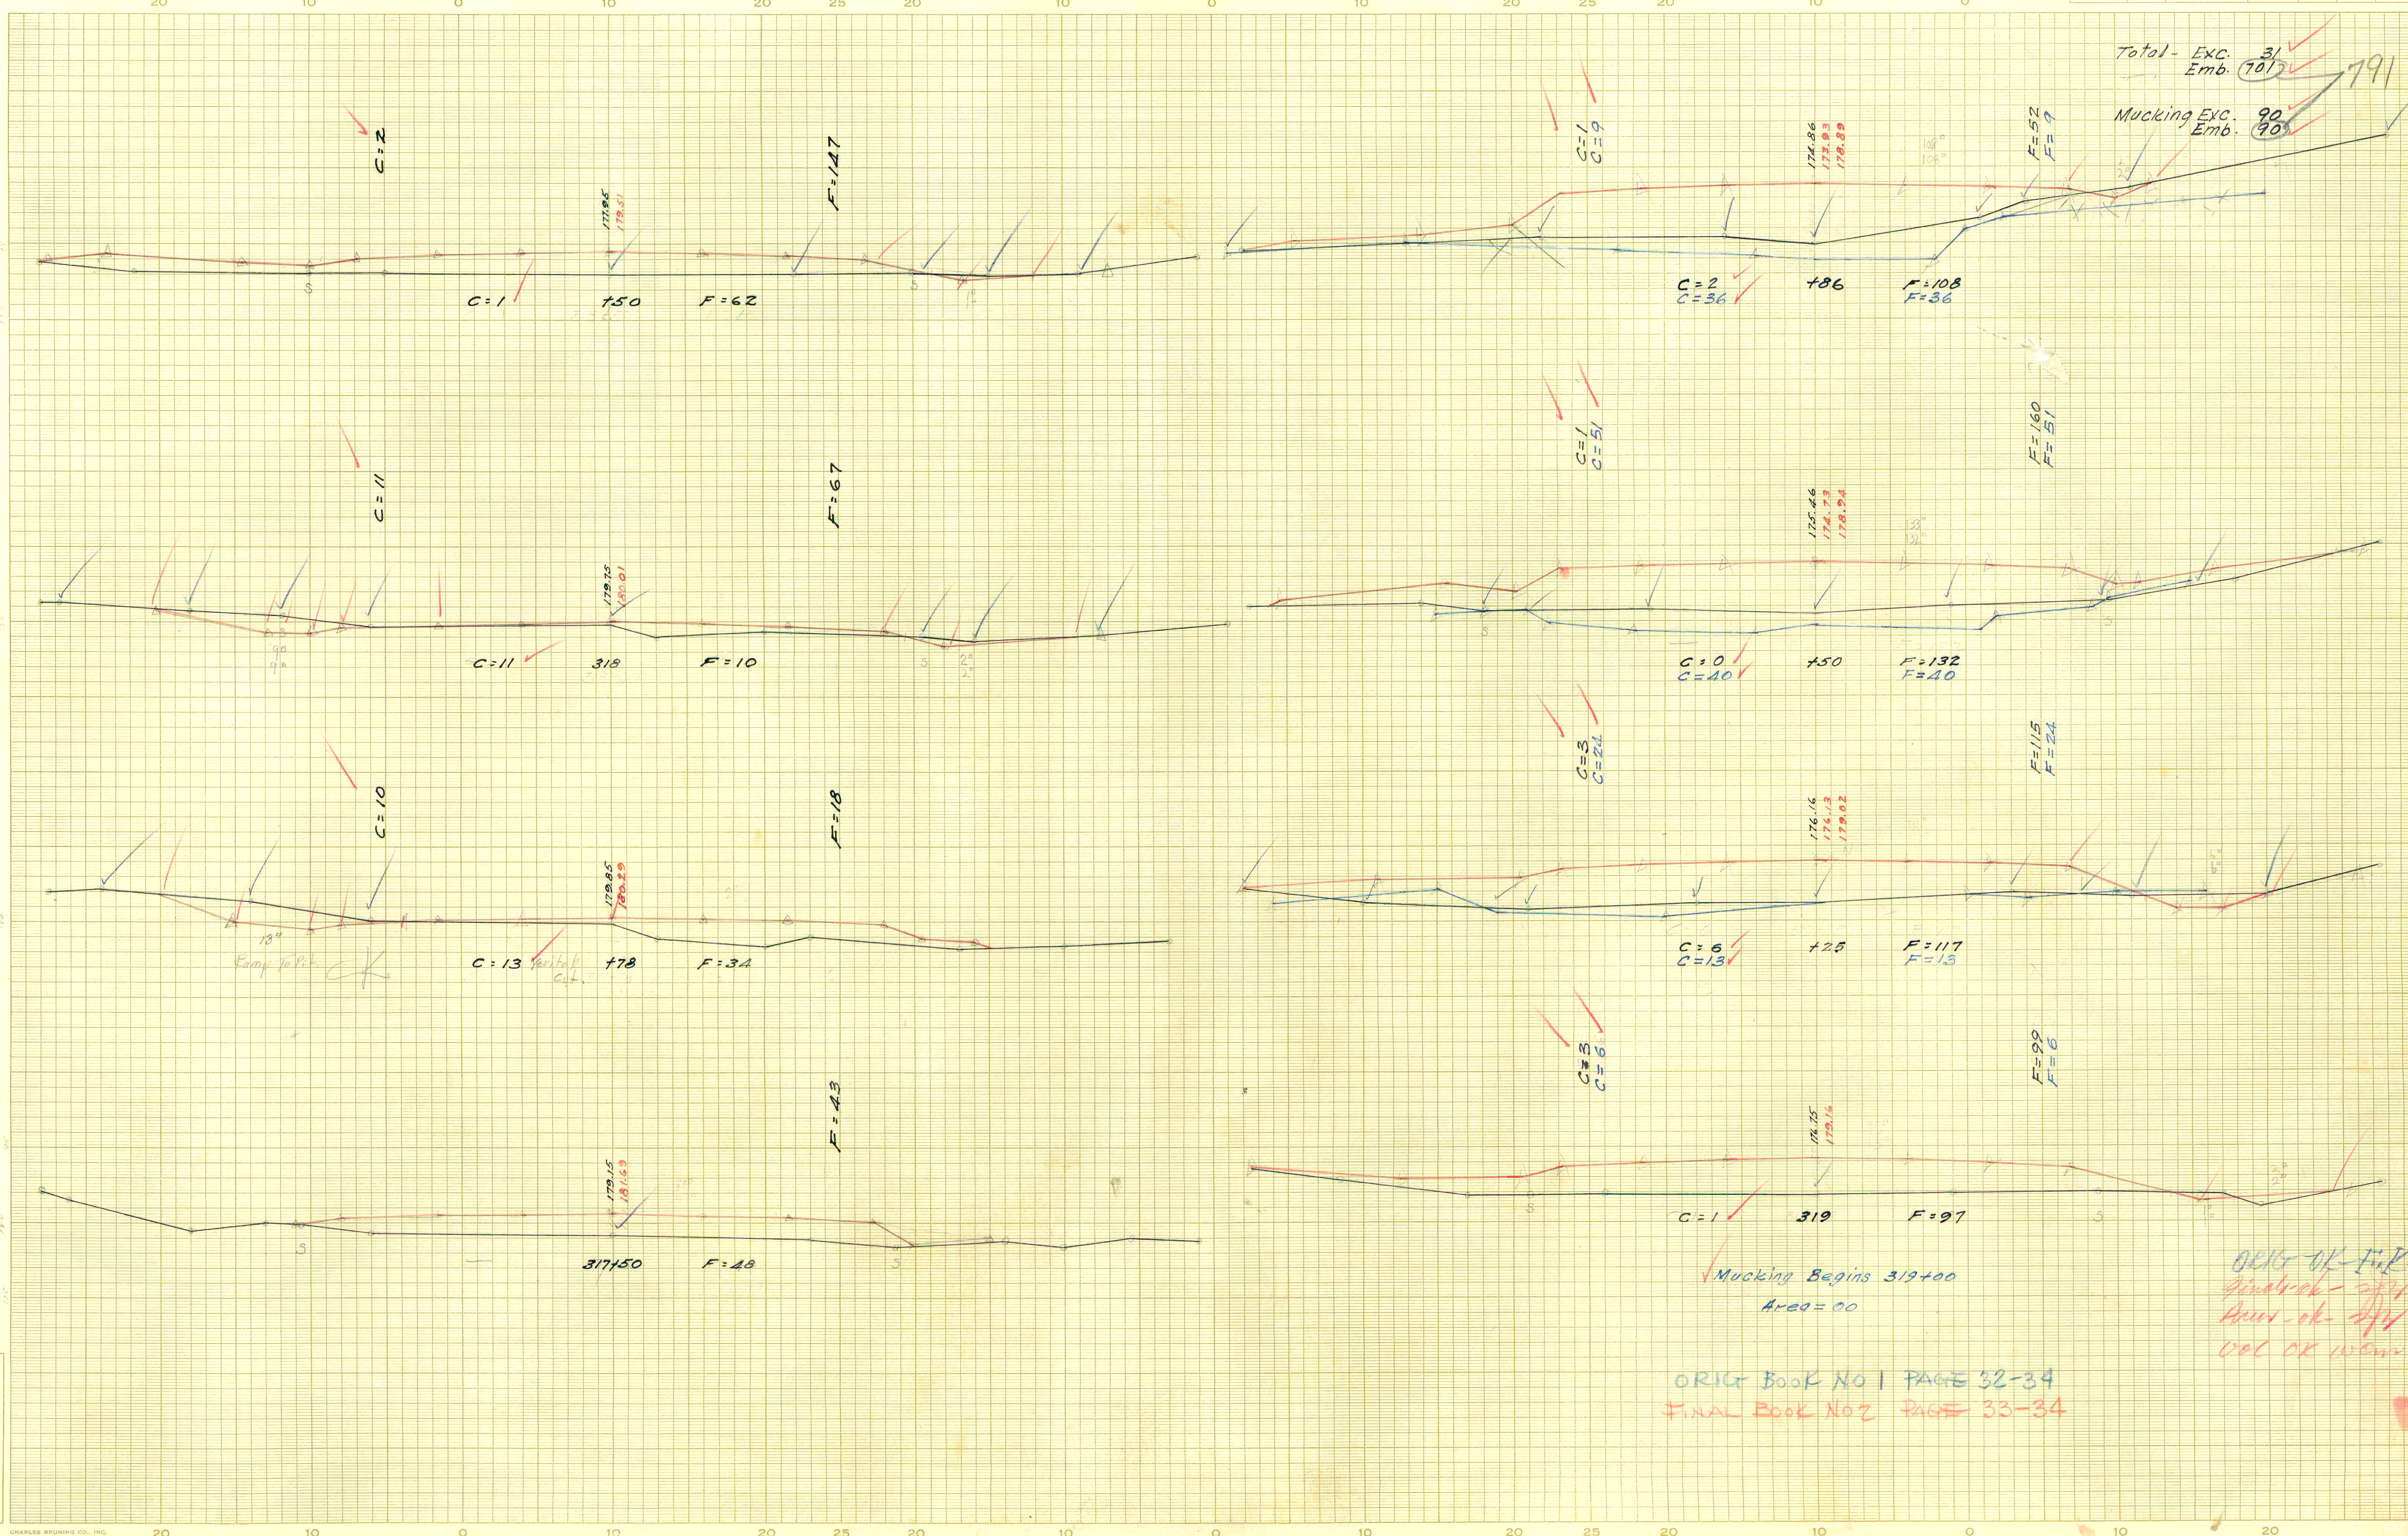

Ground Surface Plotted by KRB
 " " Checked by SCH-FEB
 Template Sections Plotted by F.W.G.
 " " Checked by G.N. R.F.V.G.
 Areas by F.W.G.
 " Checked by T.R.V.
 Template Sections Revised by
 " " Checked by
 Final Areas by
 " " Checked by
 Quantities Transferred and Inked by

CHARLES BRUNING CO., INC.
NEW YORK, N. Y.

ORIG BOOK NO 1 PAGE 32-34
 FINAL BOOK NO 2 PAGE 33-34

OK - F.K.
 Check - 2/11
 Area - ok - 2/11
 Vol OK - 2/11

Docket 40.290