

P.O.T. = 313+42.5
33.75 30.55
15" Water Oak 12" Maple

P.O.T. = 316+82.6
9.8 6.6
6" Cherry 5" Oak

P.O.T. = 322+51.8
17.15 24.15
4" Oak 10" Hickory 8" Hickory 6" Oak
P.O.T. = 321+96.0
4.8 17.15
10" Maple 5" Poplar


P.O.T. = 328+22.6
11.6
5" Gums

P.O.T. = 334+09.6
20.4 13.8
10" Pine 10" Gum

P.O.T. = 334+63.5
12.85 24.25
12" Pine 10" Gum

RD. ROAD DIST. NO.	STATE	COUNTY	DOC. NO.	ROUTE NO.	SHEET NO.	TOTAL SHEETS
14	S.C.	RICHLAND	40,290	769	9	32

P.O.T. = 339+80.2
31.6 221.85
15" Pine 15" Gum

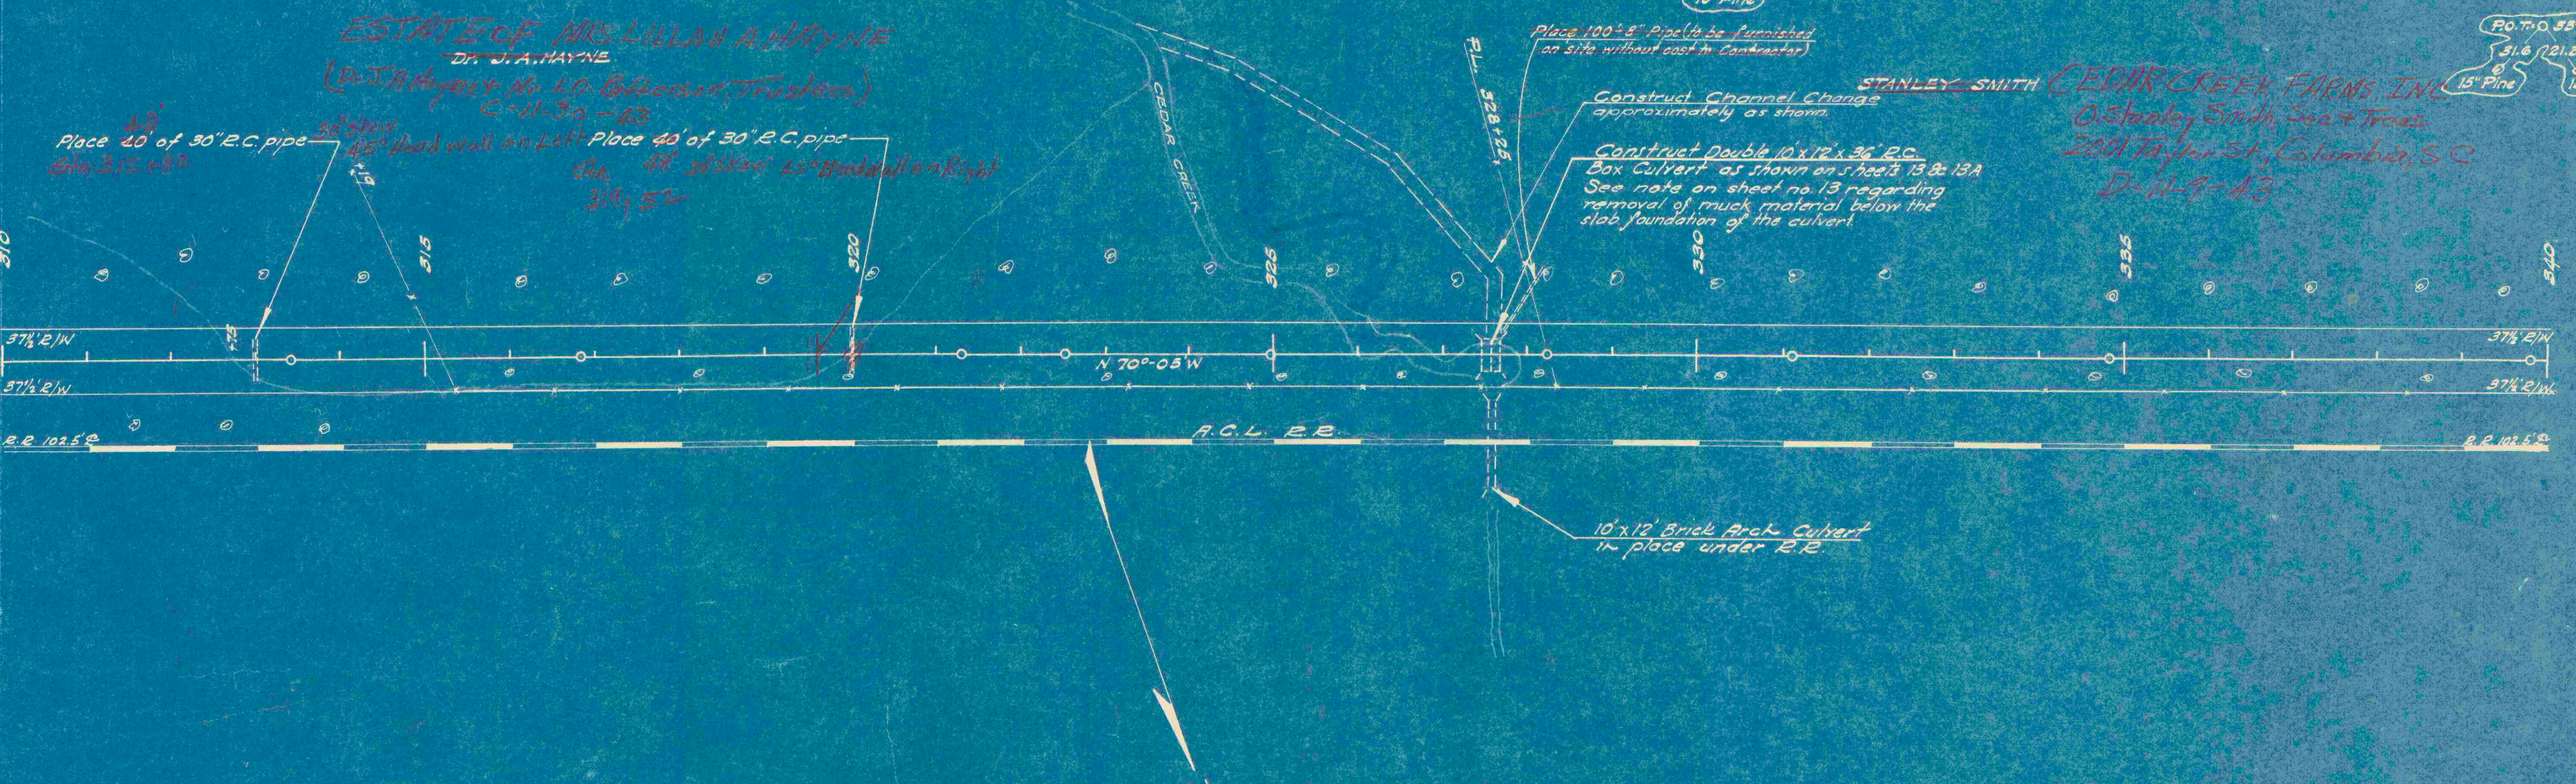


B.M. #6 NAIL IN BASE OF TELEGRAPH POLE 75' RT. STA. 312+10 EL. 194.55

B.M. #7 NAIL IN BASE OF TELEGRAPH POLE 75' RT. STA. 322+06 EL. 188.10

B.M. #5 NAIL IN ROOT OF 5" TWIN BLACK GUM 35' RT. STA. 333+30 EL. 172.62

B.M. #4 NAIL IN BASE OF TELEGRAPH POLE 75' RT. STA. 333+30 EL. 171.45

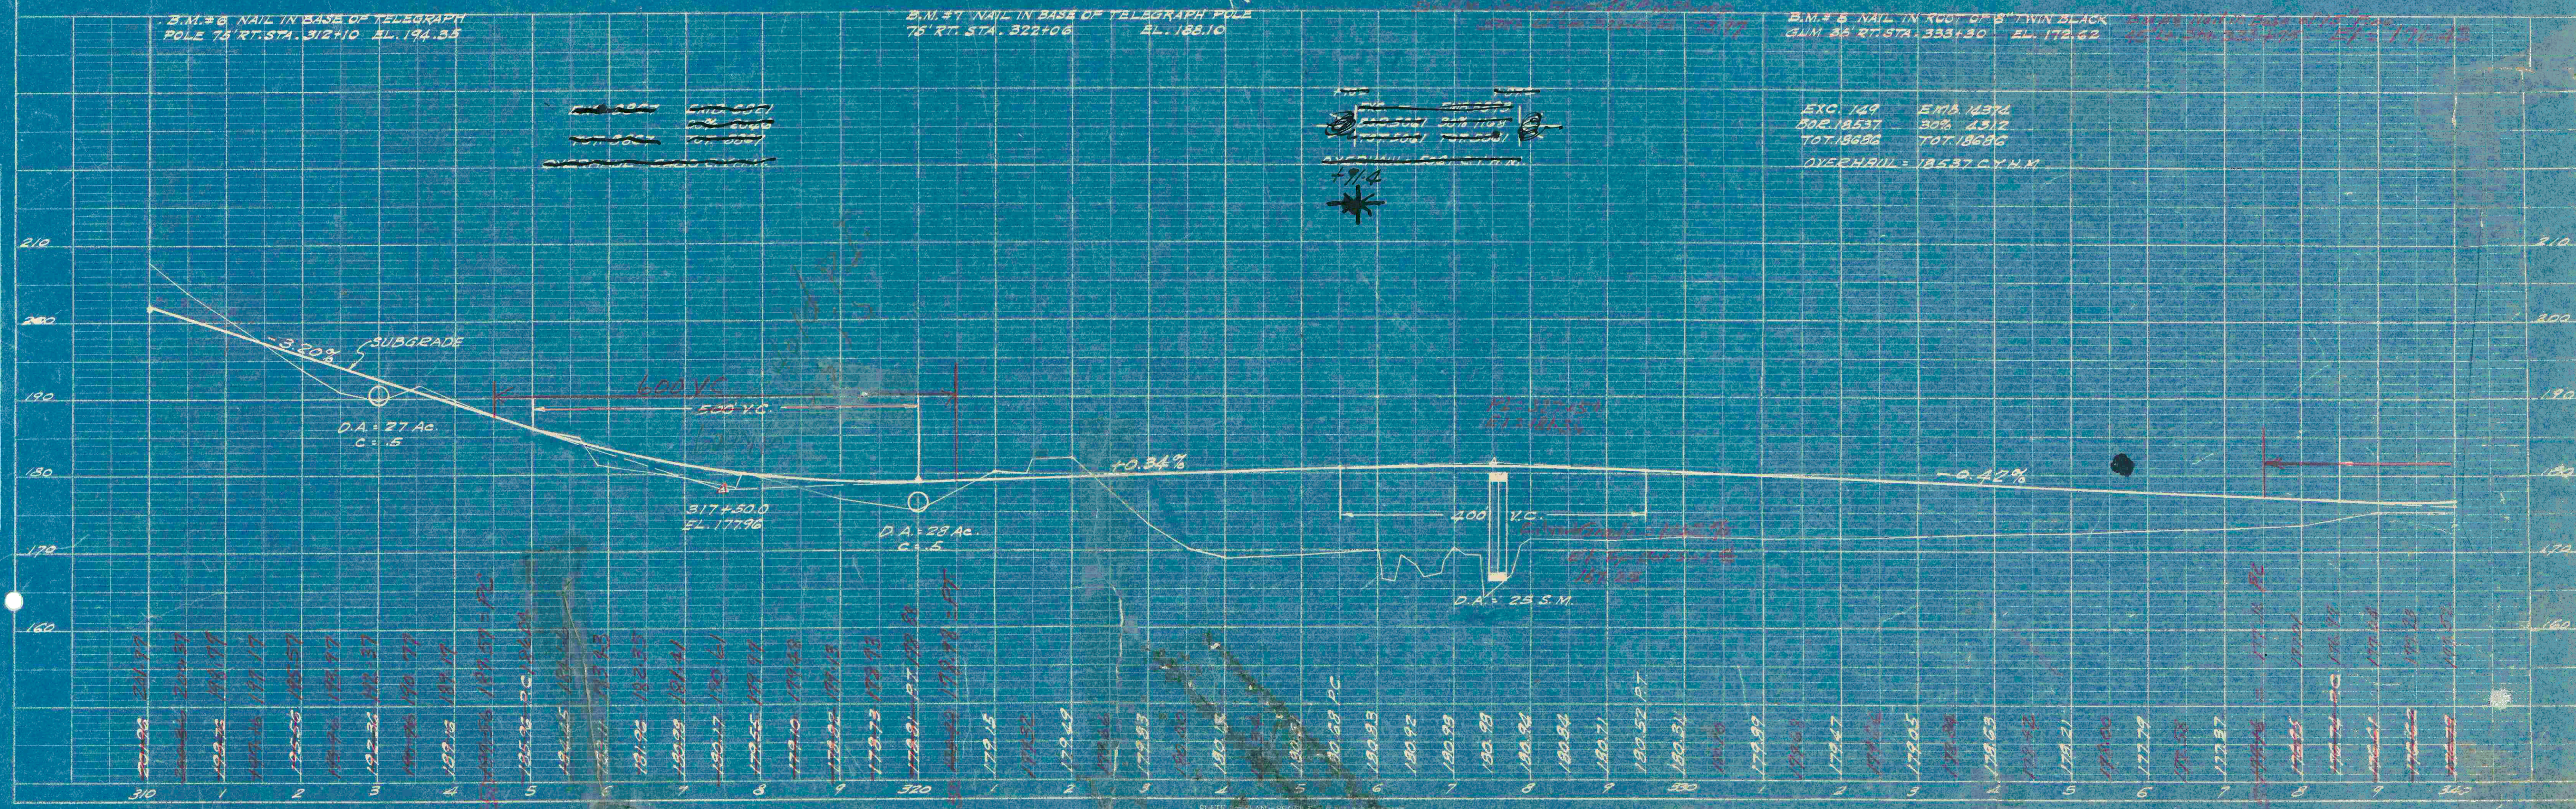

Exc. 149 Emb. 14374
Tot. 18537 30% 4512
Tot. 18630 Tot. 18630
OVERHILL = 18537 C.Y.M.M.

PLAN
SURVEYED BY
PLOTTED BY
NOTE BOOK NO.
CHECKED BY
DATE

PROFILE
SURVEYED BY
PLOTTED BY
NOTE BOOK NO.
CHECKED BY
DATE