


CROSS SECTION

SCALE 1 INCH=5 FEET

FED. ROAD DIST. NO.	STATE	COUNTY	ROUTE	SHEET NO.	TOTAL SHEETS
14	S. C.	Richland	20-290 769	10	102

Total Emb = 1066 C.Y.
Wide Fill = 73 cy

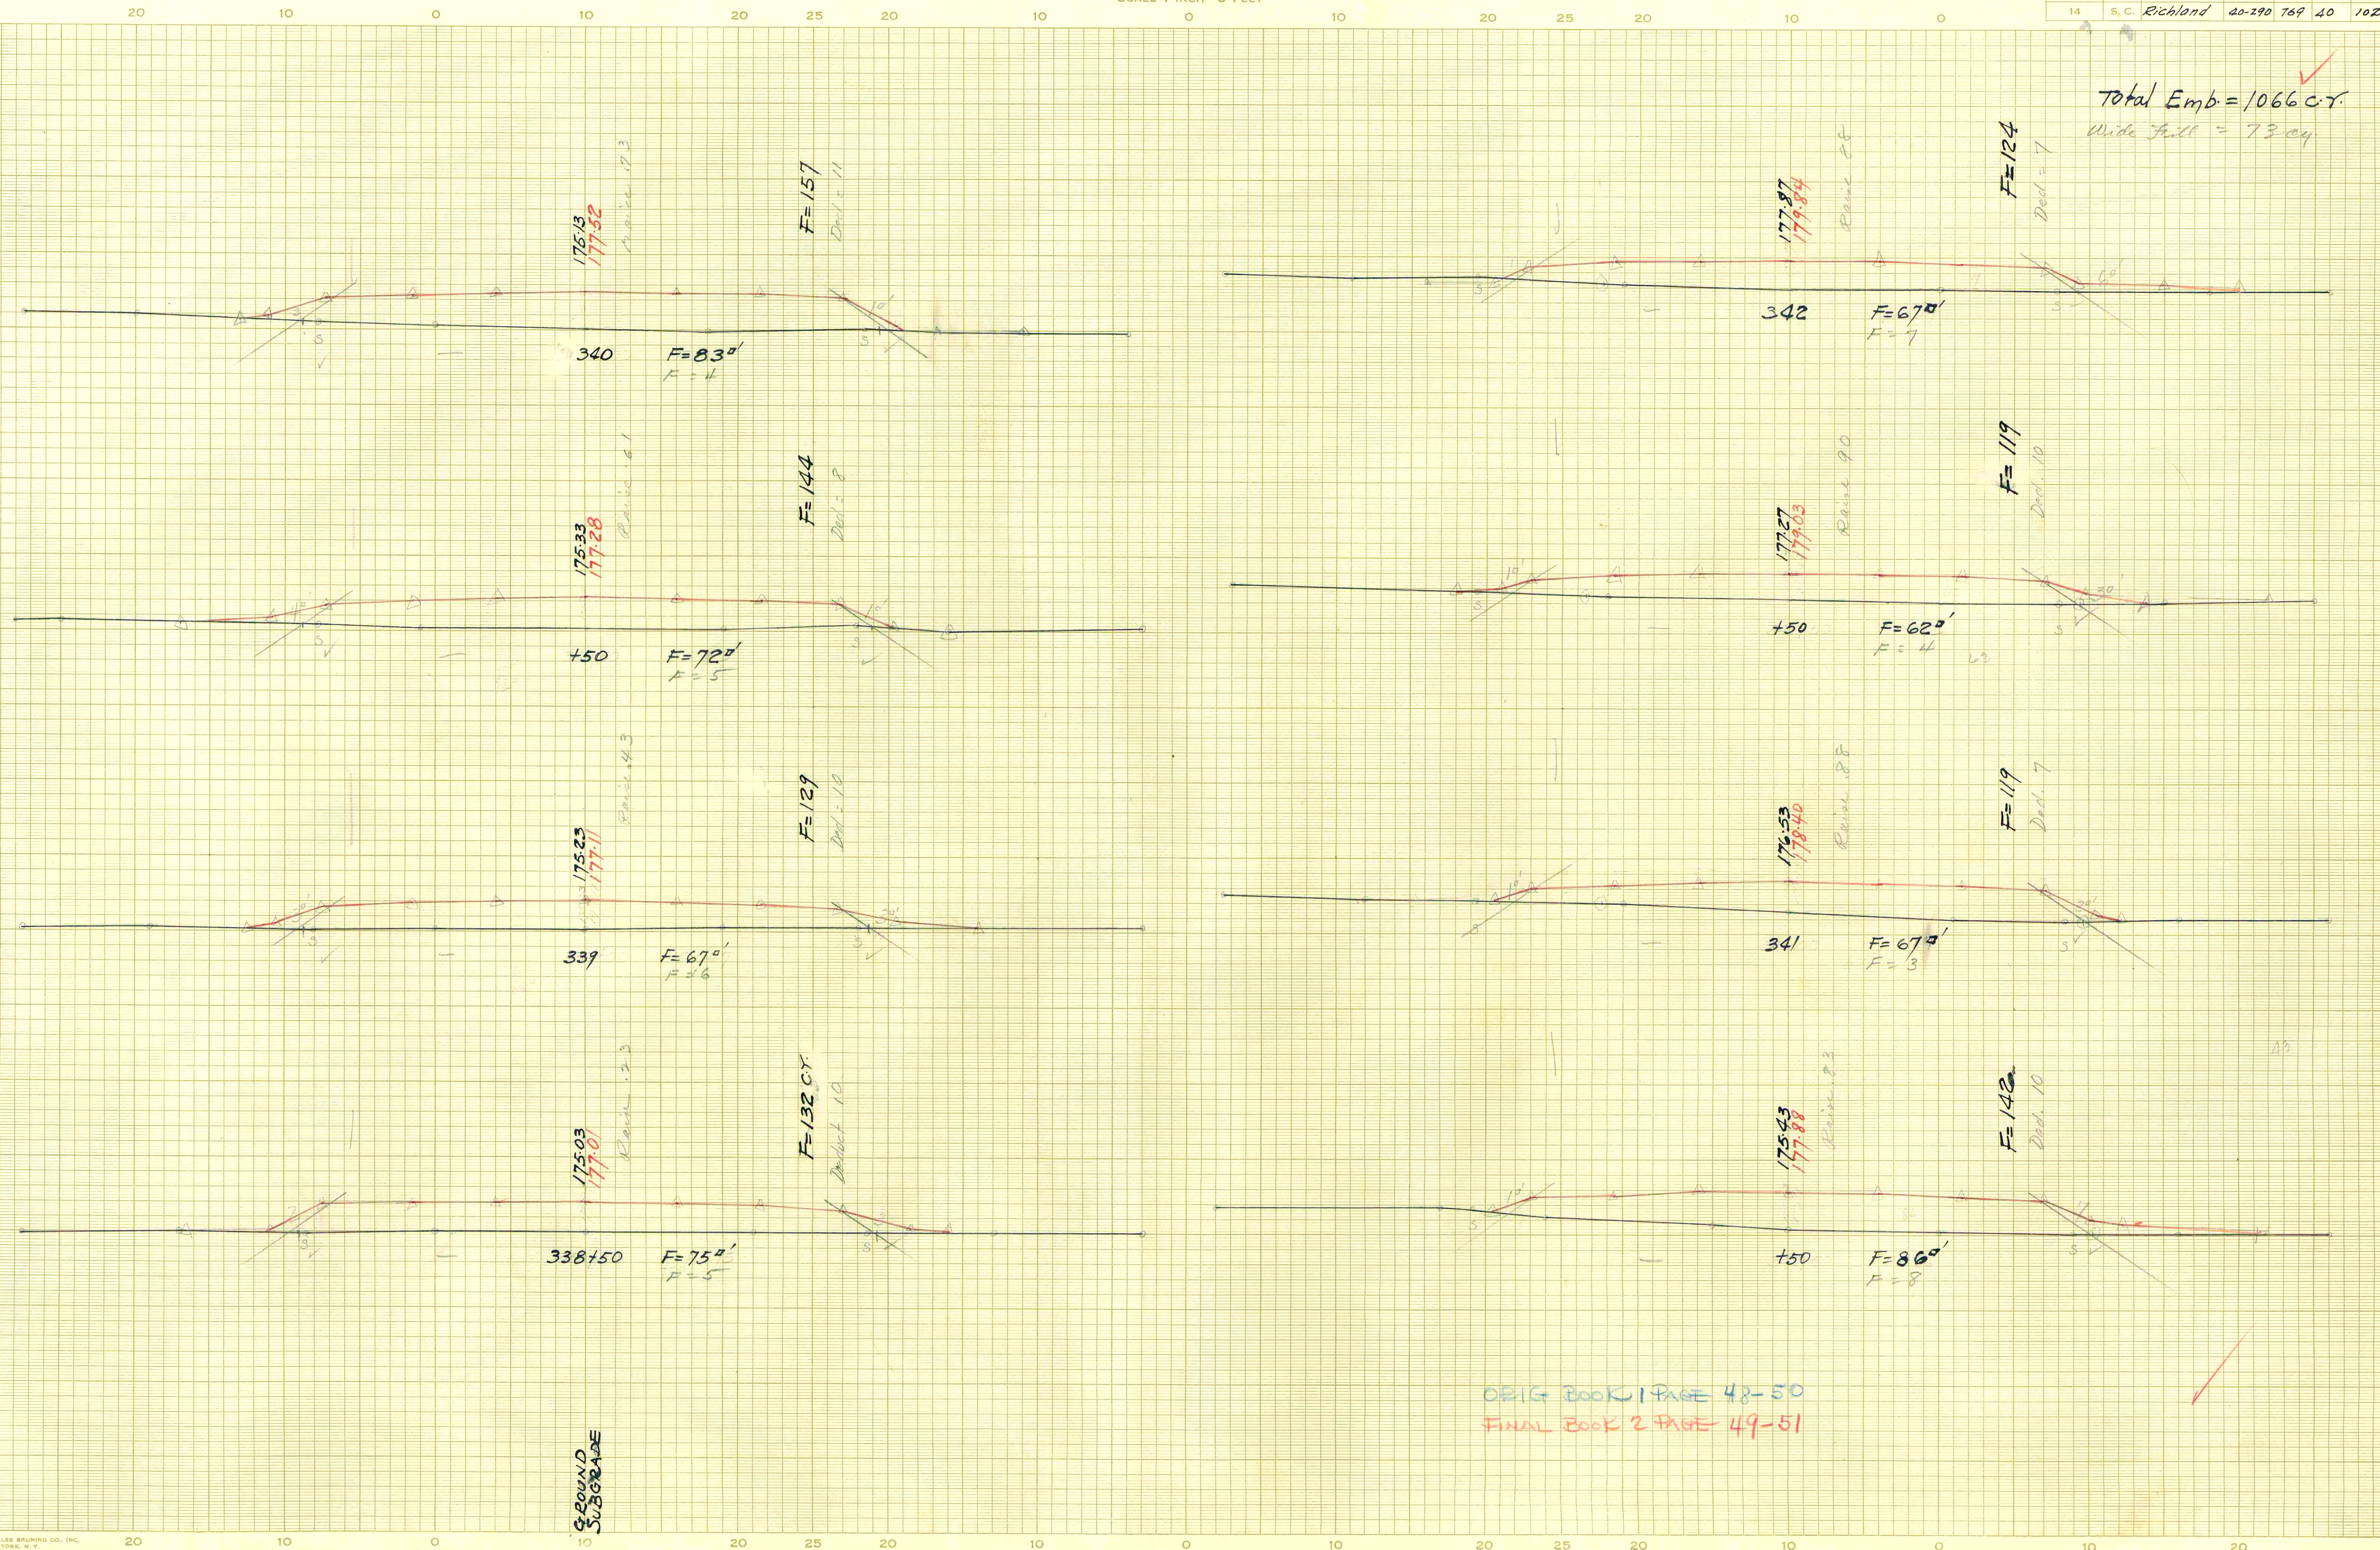

Ground Surface Plotted by R.B.
" " Checked by F.W.G.
Template Sections Plotted by F.W.G.
" " Checked by G.N.P.
Areas by G.N.P.
" " Checked by F.W.G. JR.
Template Sections Revised by
" " Checked by
Final Areas by
" " Checked by
Quantities Transferred and Inked by

ORIG BOOK 1 PAGE 48-50
FINAL BOOK 2 PAGE 49-51

CHARLES BRUNING CO., INC.
NEW YORK, N. Y.

40.290