


# CROSS SECTION

SCALE 1 INCH=5 FEET

FED. ROAD DIST. NO.	STATE	COUNTY	Docket	ROUTE NO.	SHEET NO.	TOTAL SHEETS
14	S. C.	Richland	40-290	769	35	102

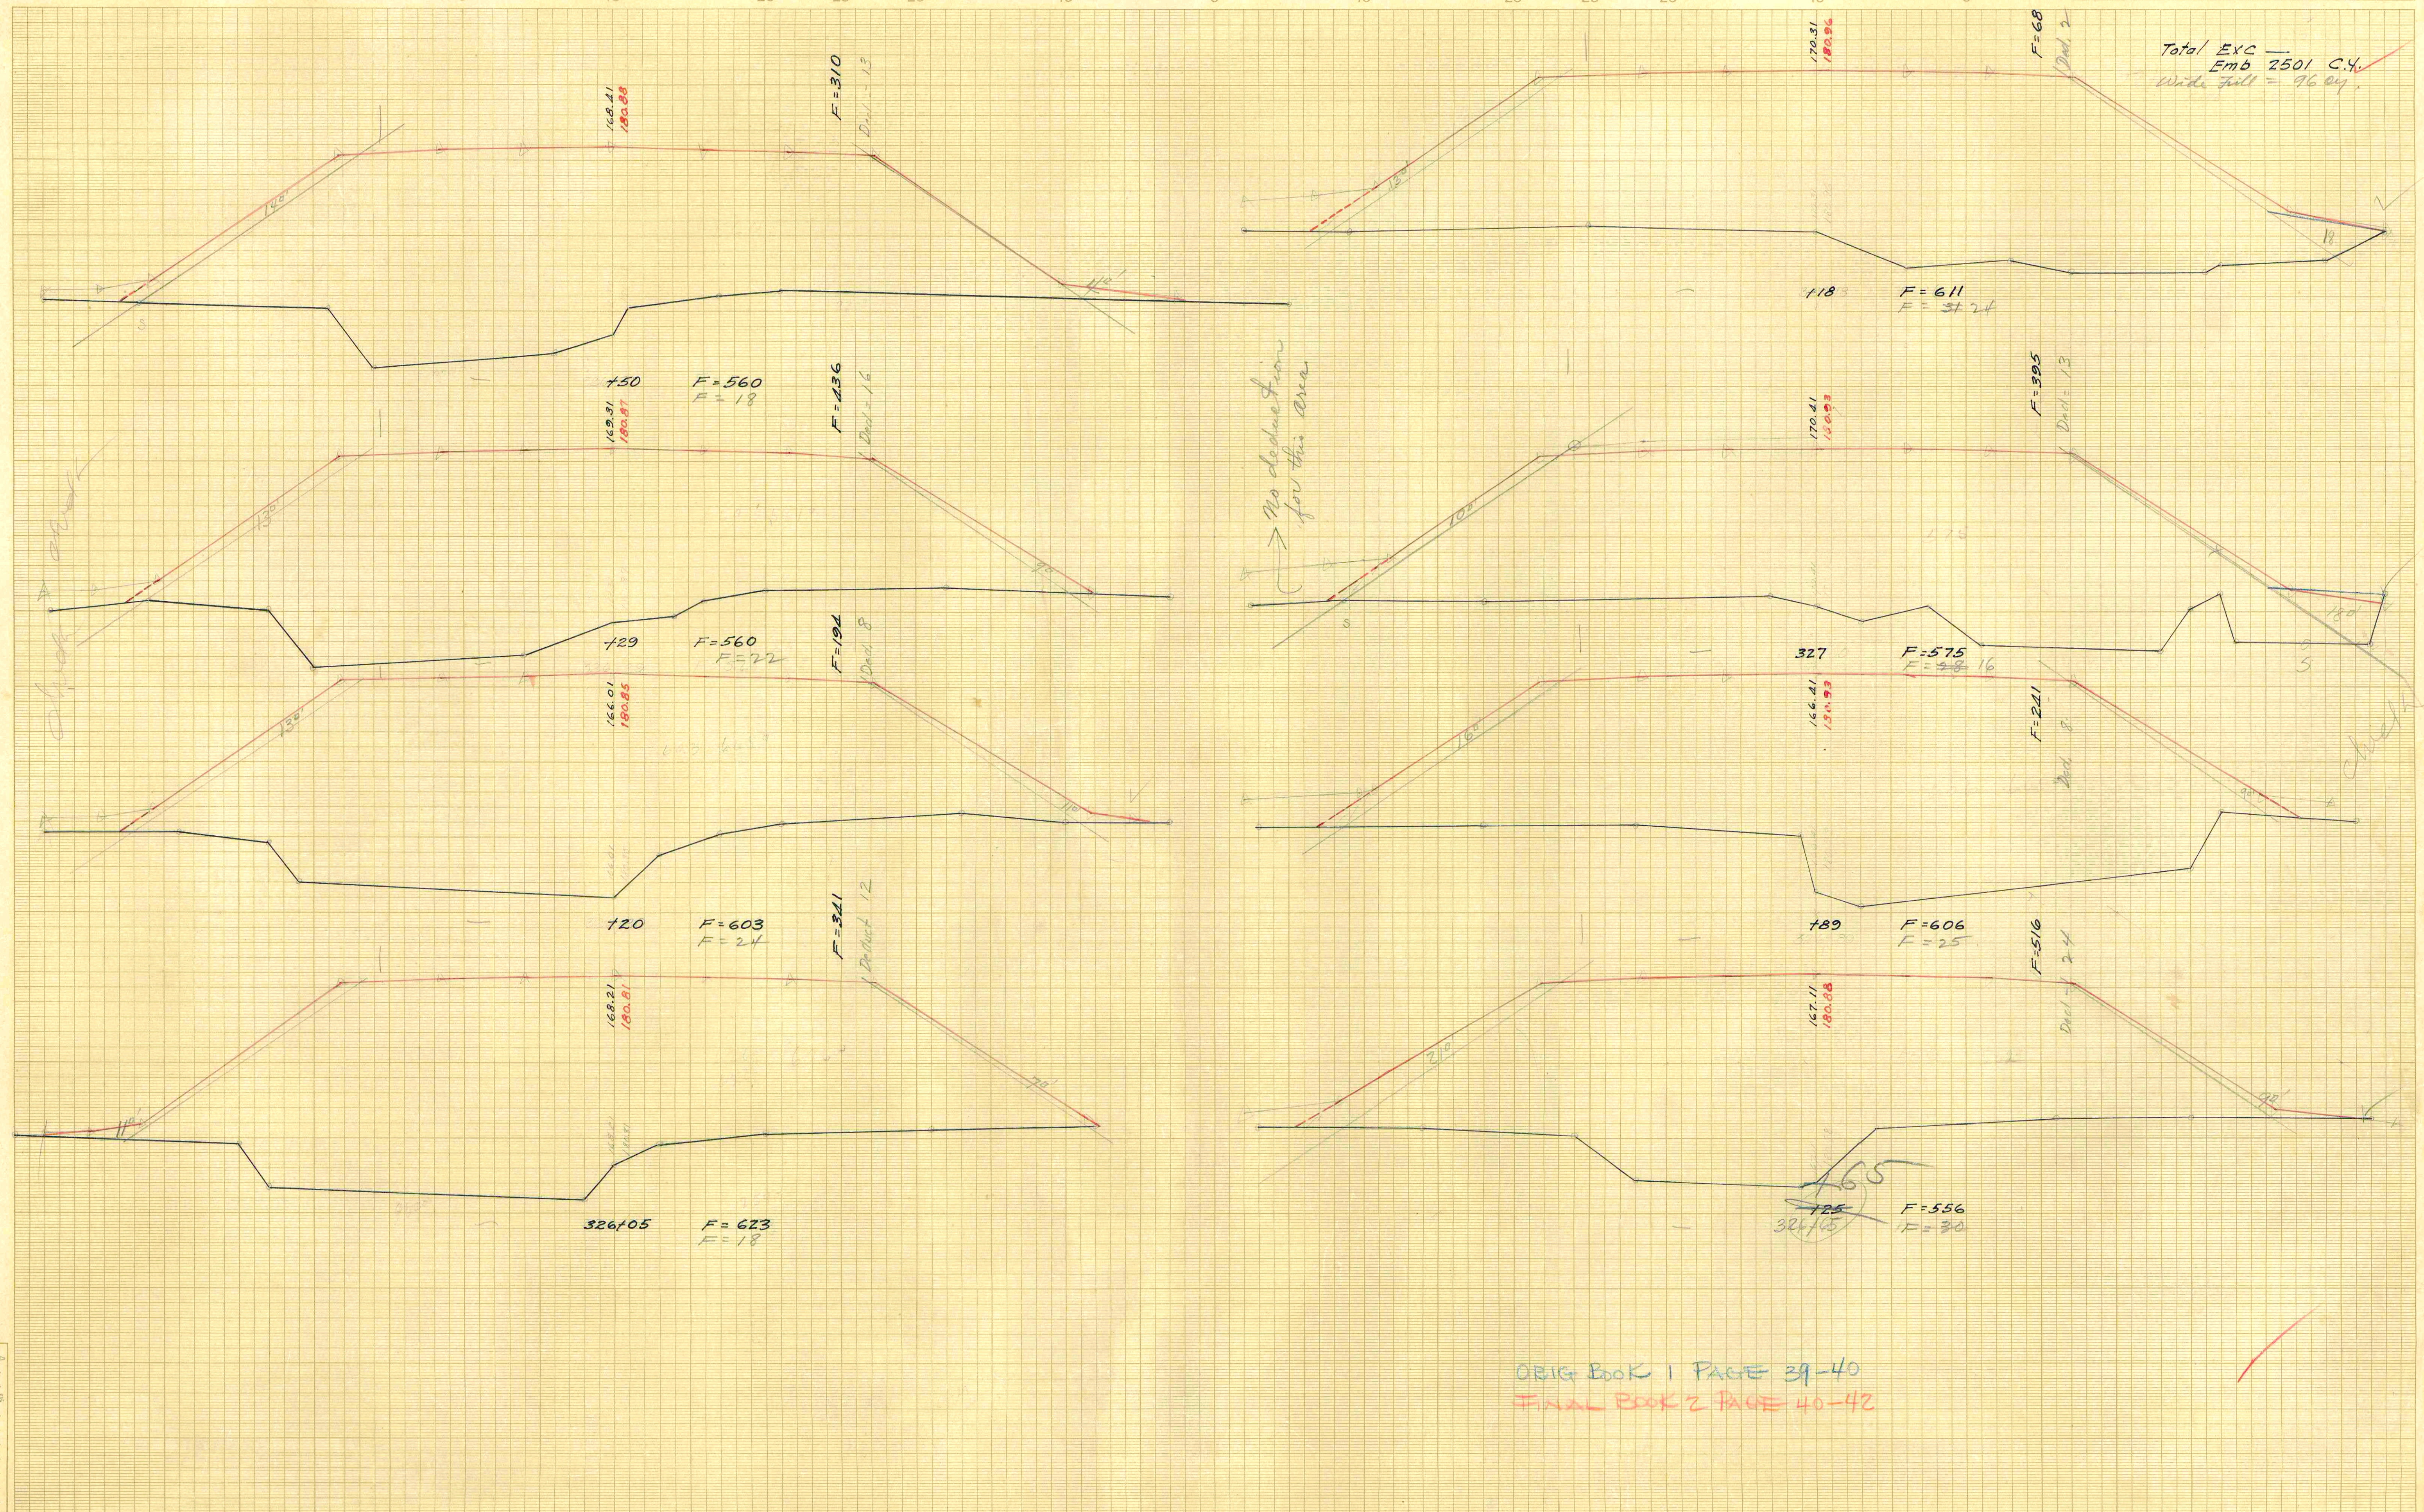

Ground Surface Platted by R.R.B.  
 " " Checked by J.H.G.  
 Template Sections Platted by G.N.P.  
 " " Checked by G.N.P.  
 Areas by J.F.J.  
 " " Checked by J.F.J.  
 Template Sections Revised by J.F.J.  
 " " Checked by J.F.J.  
 Final Areas by J.F.J.  
 " " Checked by J.F.J.  
 Quantities Transferred and linked by J.F.J.

ORIG Book 1 PAGE 39-40  
 FINAL Book 2 PAGE 40-42