


SCALE 1 INCH=5 FEET

FED. ROAD DIST. NO.	STATE	COUNTY	FED. AID PROJ. NO.	ROUTE NO.	SHEET NO.	TOTAL SHEETS
14	S. C.	Richland	40-290	769	34	102

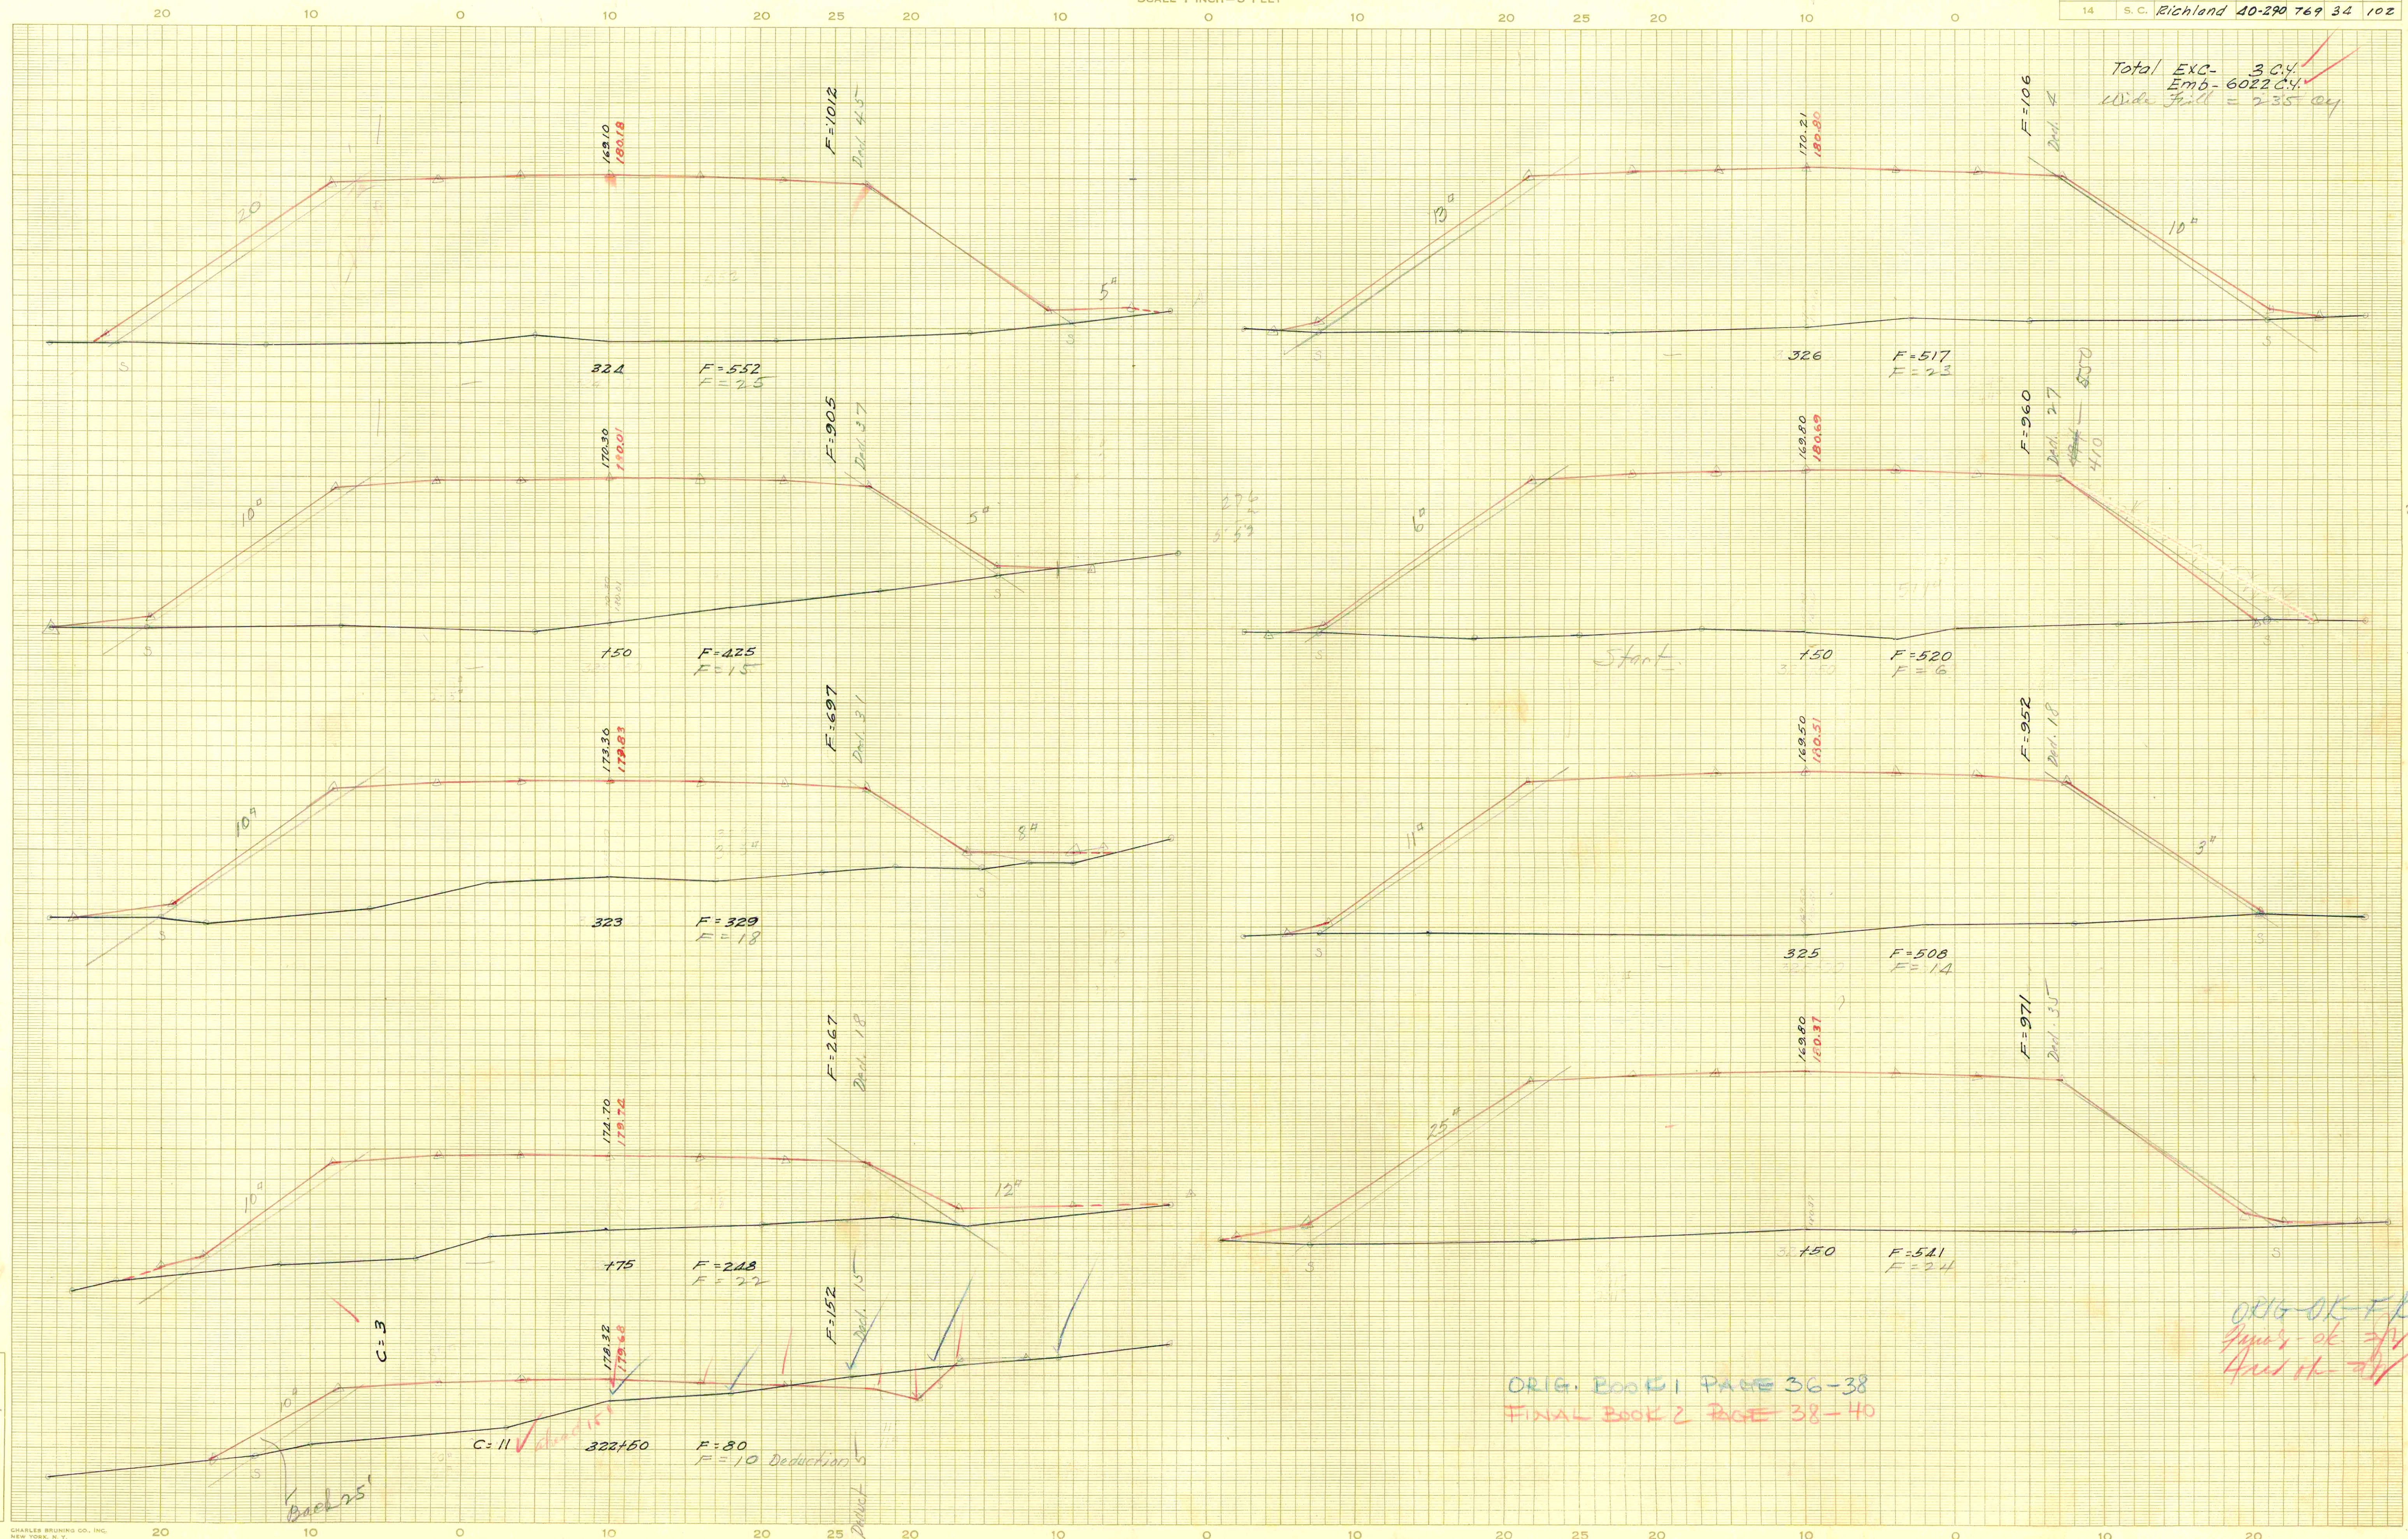

Ground Surface Platted by RRS
 " " Checked by SCHWENB
 Template Sections Platted by TWG JR
 " " Checked by G.N.P. & WGS
 Areas by G.N.P.
 " Checked by TWG JR
 Template Sections Revised by _____
 " " Checked by _____
 Final Areas by _____
 " " Checked by _____
 Quantities Transferred and Linked by _____

ORIG. BOOK 1 PAGE 36-38
FINAL BOOK 2 PAGE 38-40

OKG OK FK
 Junior - ok. sp ✓
 Fred ok. sp ✓