


SCALE 1 INCH=5 FEET

FED. ROAD DIST. NO.	STATE	COUNTY	FED. AID DIST. NO.	ROUTE NO.	SHEET NO.	TOTAL SHEETS
14	S. C.	Richland	40-290	769	36	102

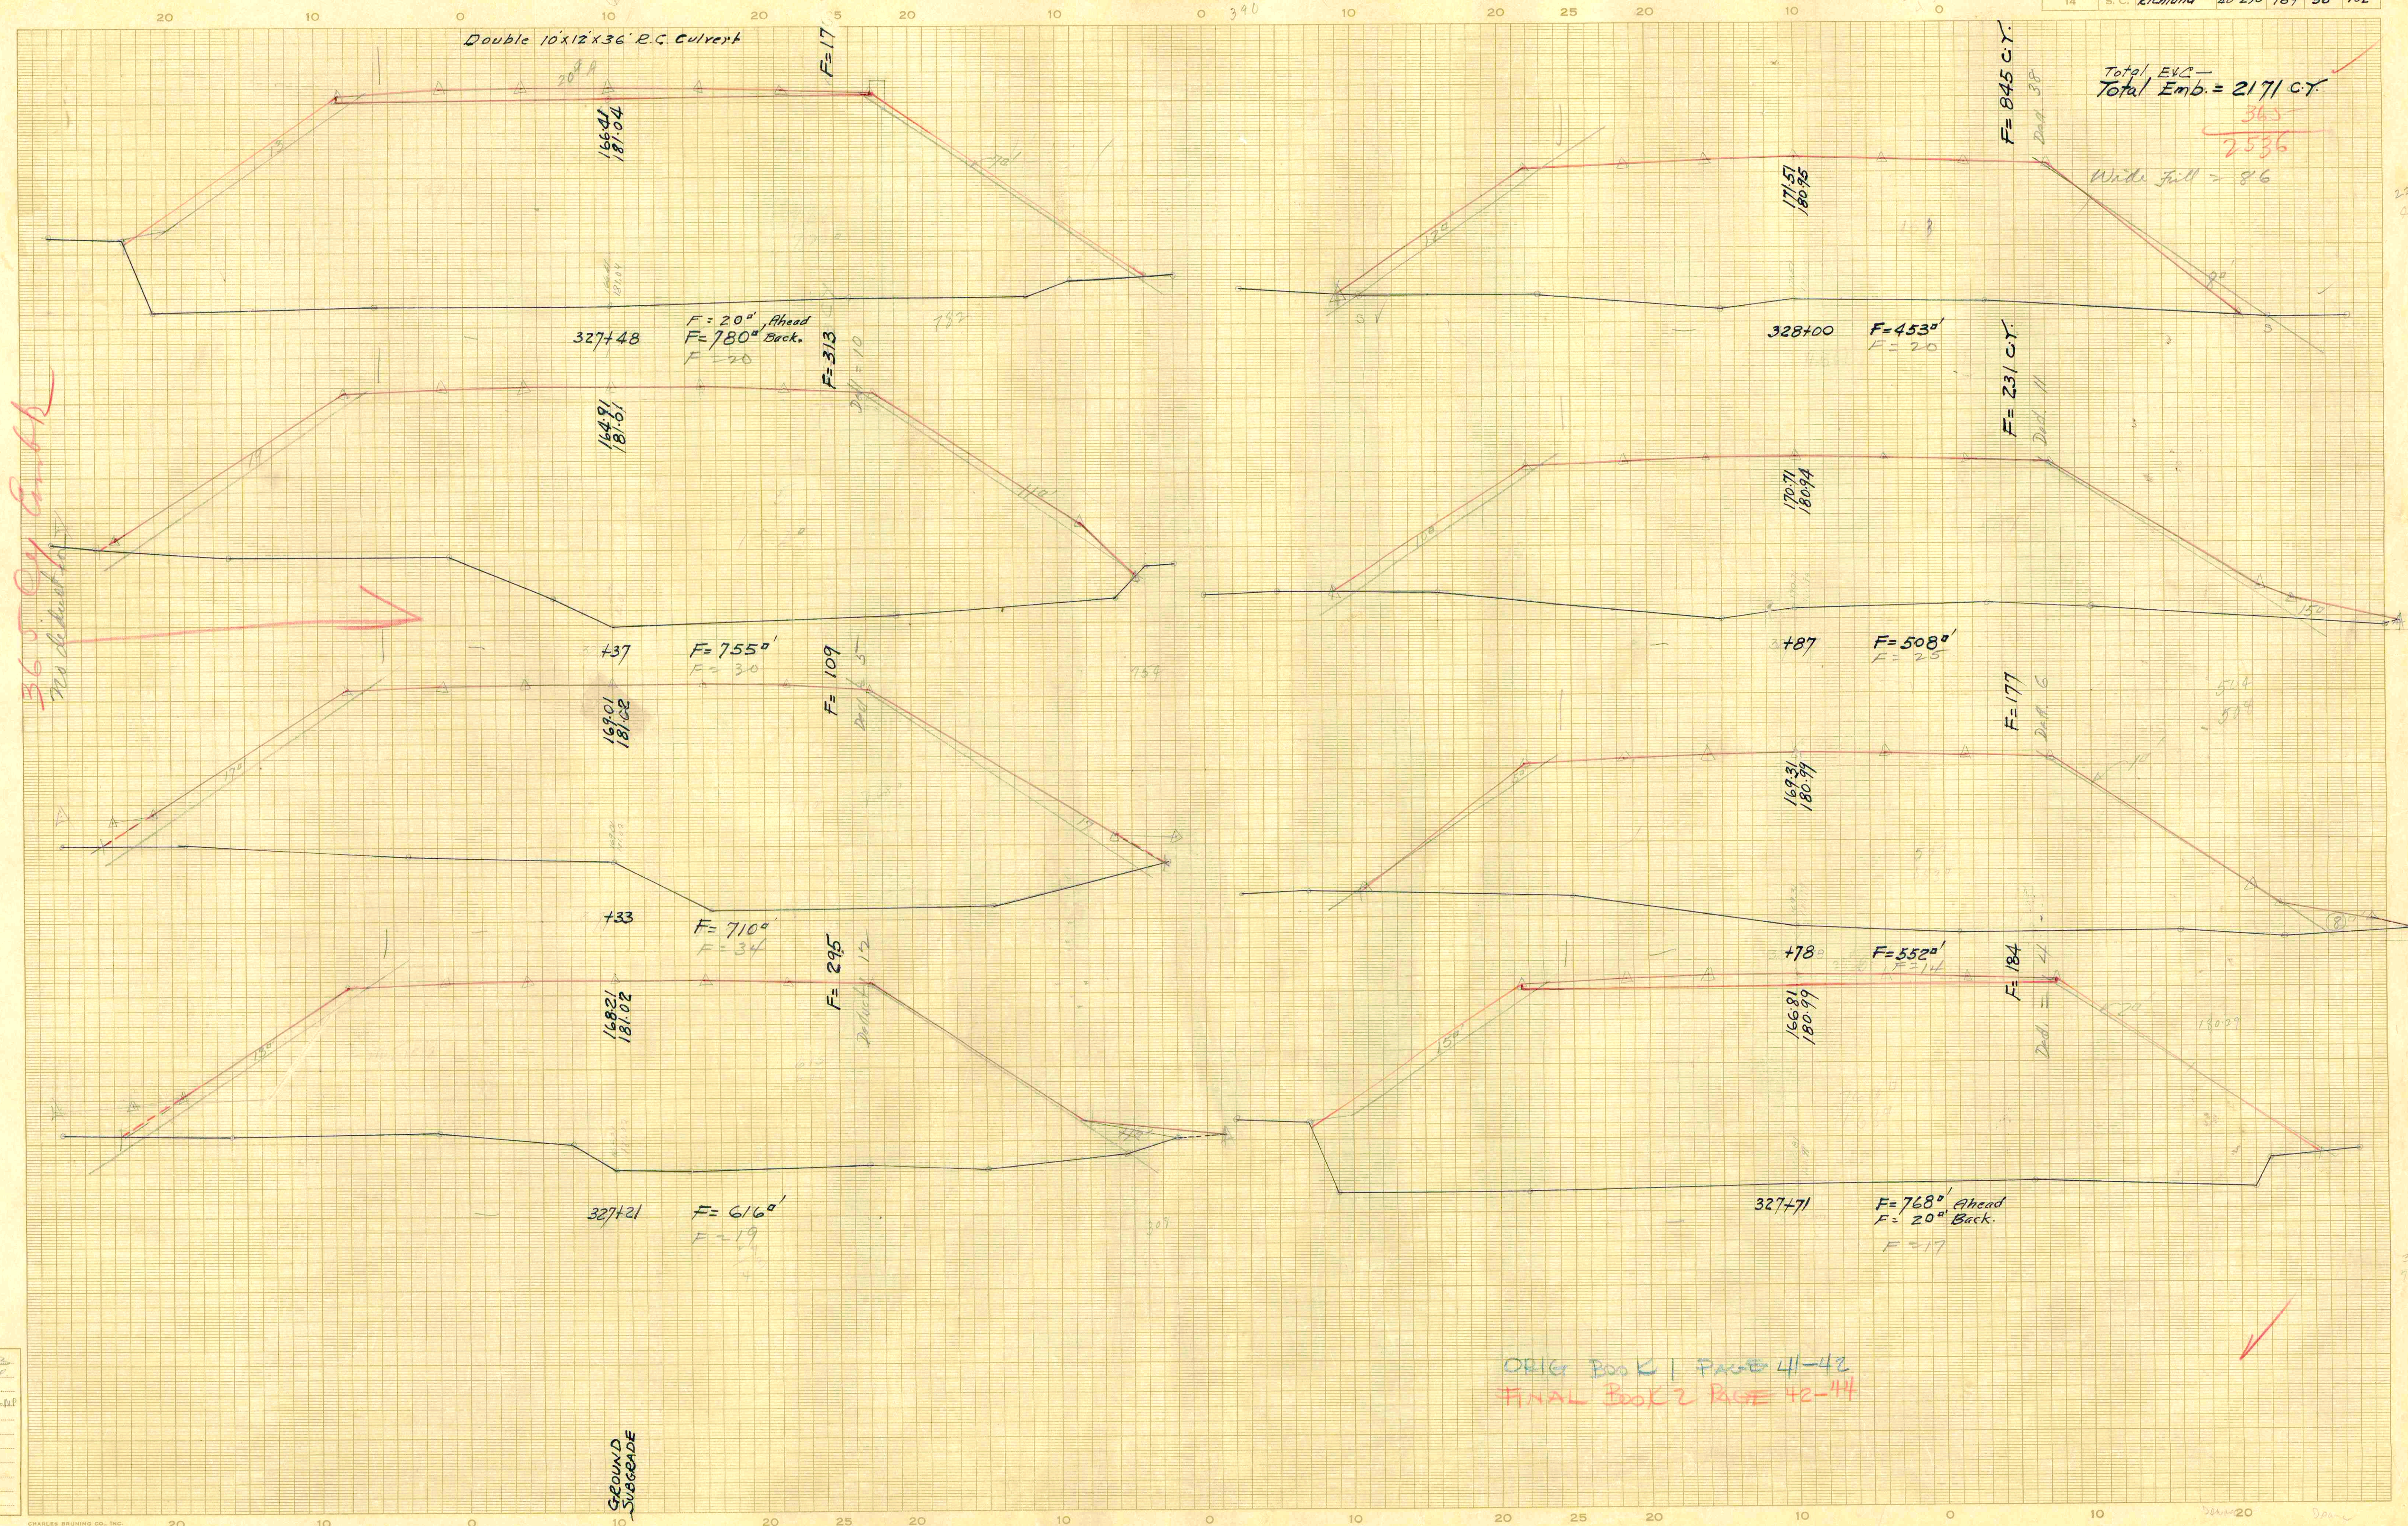

Ground Surface Platted by FWG JR
 " " Checked by SCHEIDT
 Template Sections Platted by FWG JR
 " " Checked by FWG JR
 Areas by FWG JR
 " Checked by SCHEIDT
 Template Sections Revised by _____
 " " Checked by _____
 Final Areas by _____
 " " Checked by _____
 Quantities Transferred and Inked by _____

ORIG BOOK 1 PAGE 41-42
FINAL BOOK 2 PAGE 42-44