


CROSS SECTION

SCALE 1 INCH=5 FEET

FED. ROAD DIST. NO.	STATE	COUNTY	ROUTE NO.	SHEET NO.	TOTAL SHEETS
14	S. C.	Richland	40-290 769	33	102

Total - Exc. - 545 C.Y.
Emb. - 242 C.Y.

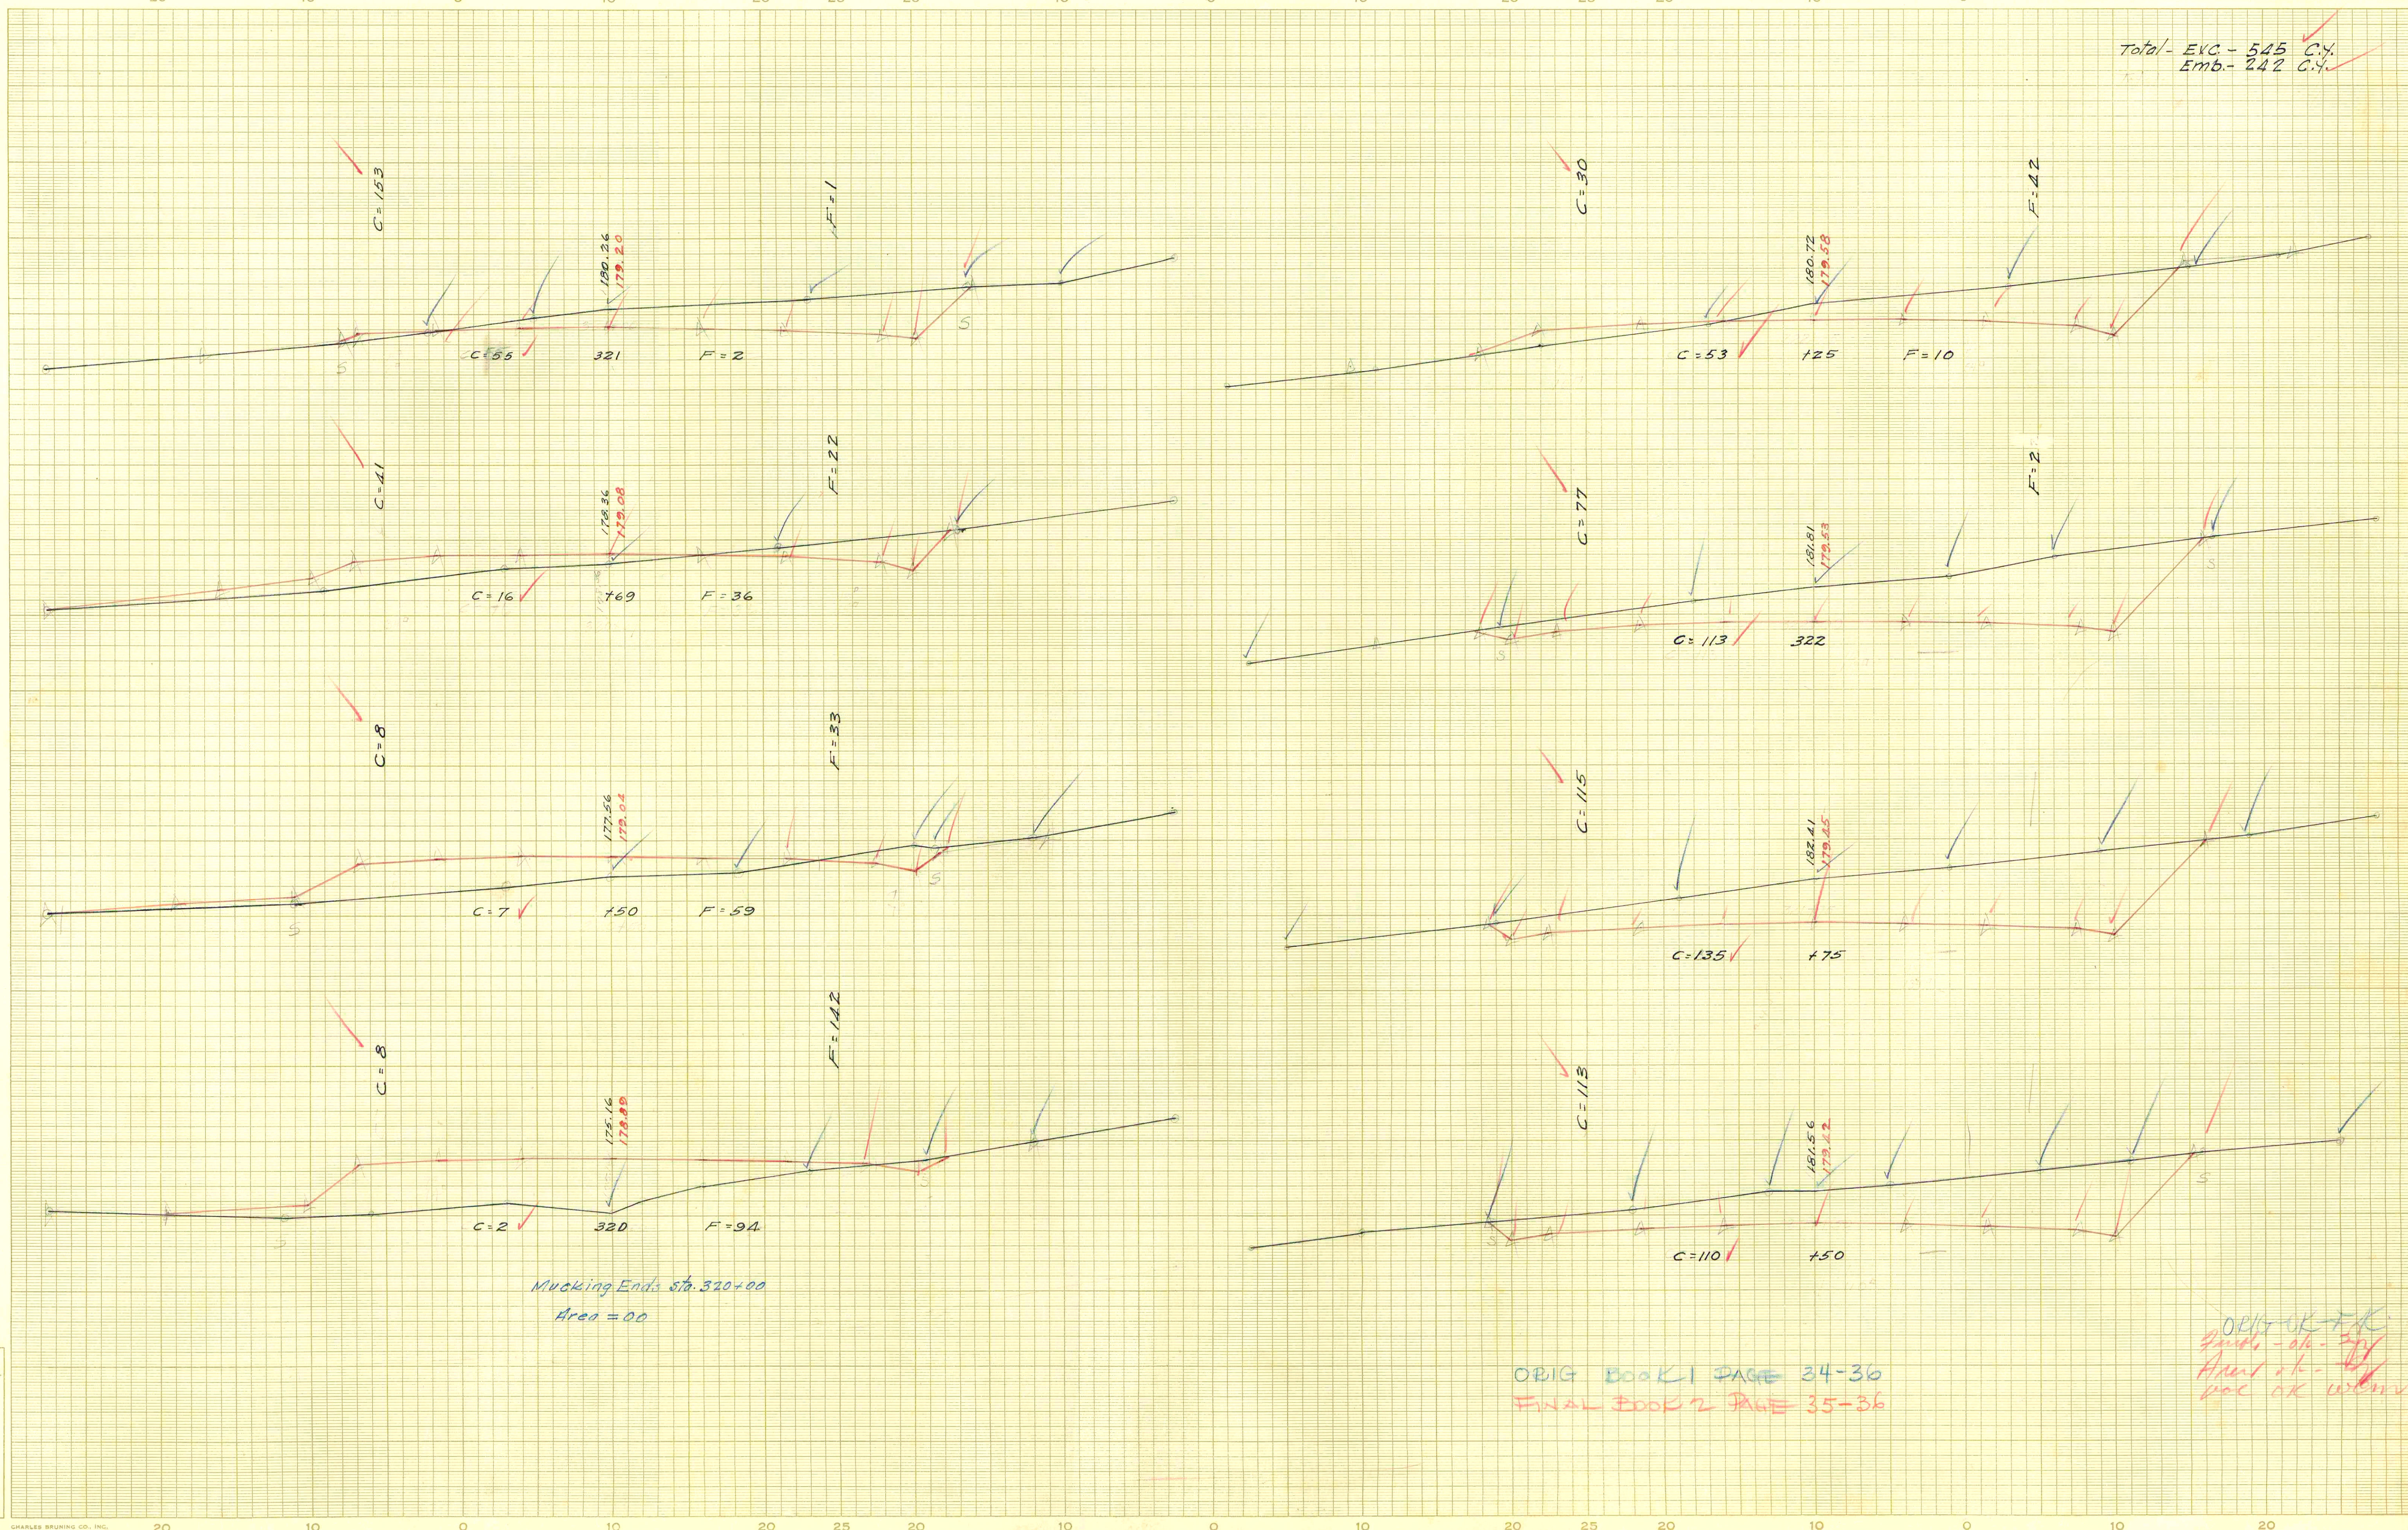

Ground Surface Platted by A.C.C.
 " " Checked by S.C.H. & J.B.B.
 Template Sections Platted by S.C.H.
 " " Checked by G.N.P. & E.W.C.
 Areas by G.N.P.
 " Checked by J.W.G. Jr.
 Template Sections Revised by " "
 " Checked by " "
 Final Areas by " "
 " Checked by " "
 Quantities Transferred and Inked by " "

Mucking Ends Sta. 320+00
Area = 00

ORIG BOOK 1 PAGE 34-36
FINAL BOOK 2 PAGE 35-36

ORIG OK - F.K.
 2nd - ok - J.K.
 3rd - ok - J.K.
 4th - ok - J.K.