


CROSS SECTION

SCALE 1 INCH=5 FEET

FED. ROAD DIST. NO.	STATE	COUNTY	ROUTE NO.	SHEET NO.	TOTAL SHEETS
14	S. C.	Richland	40-290 769	38	102

Total Emb. = 4992 C.Y.
Width of Road = 20.8

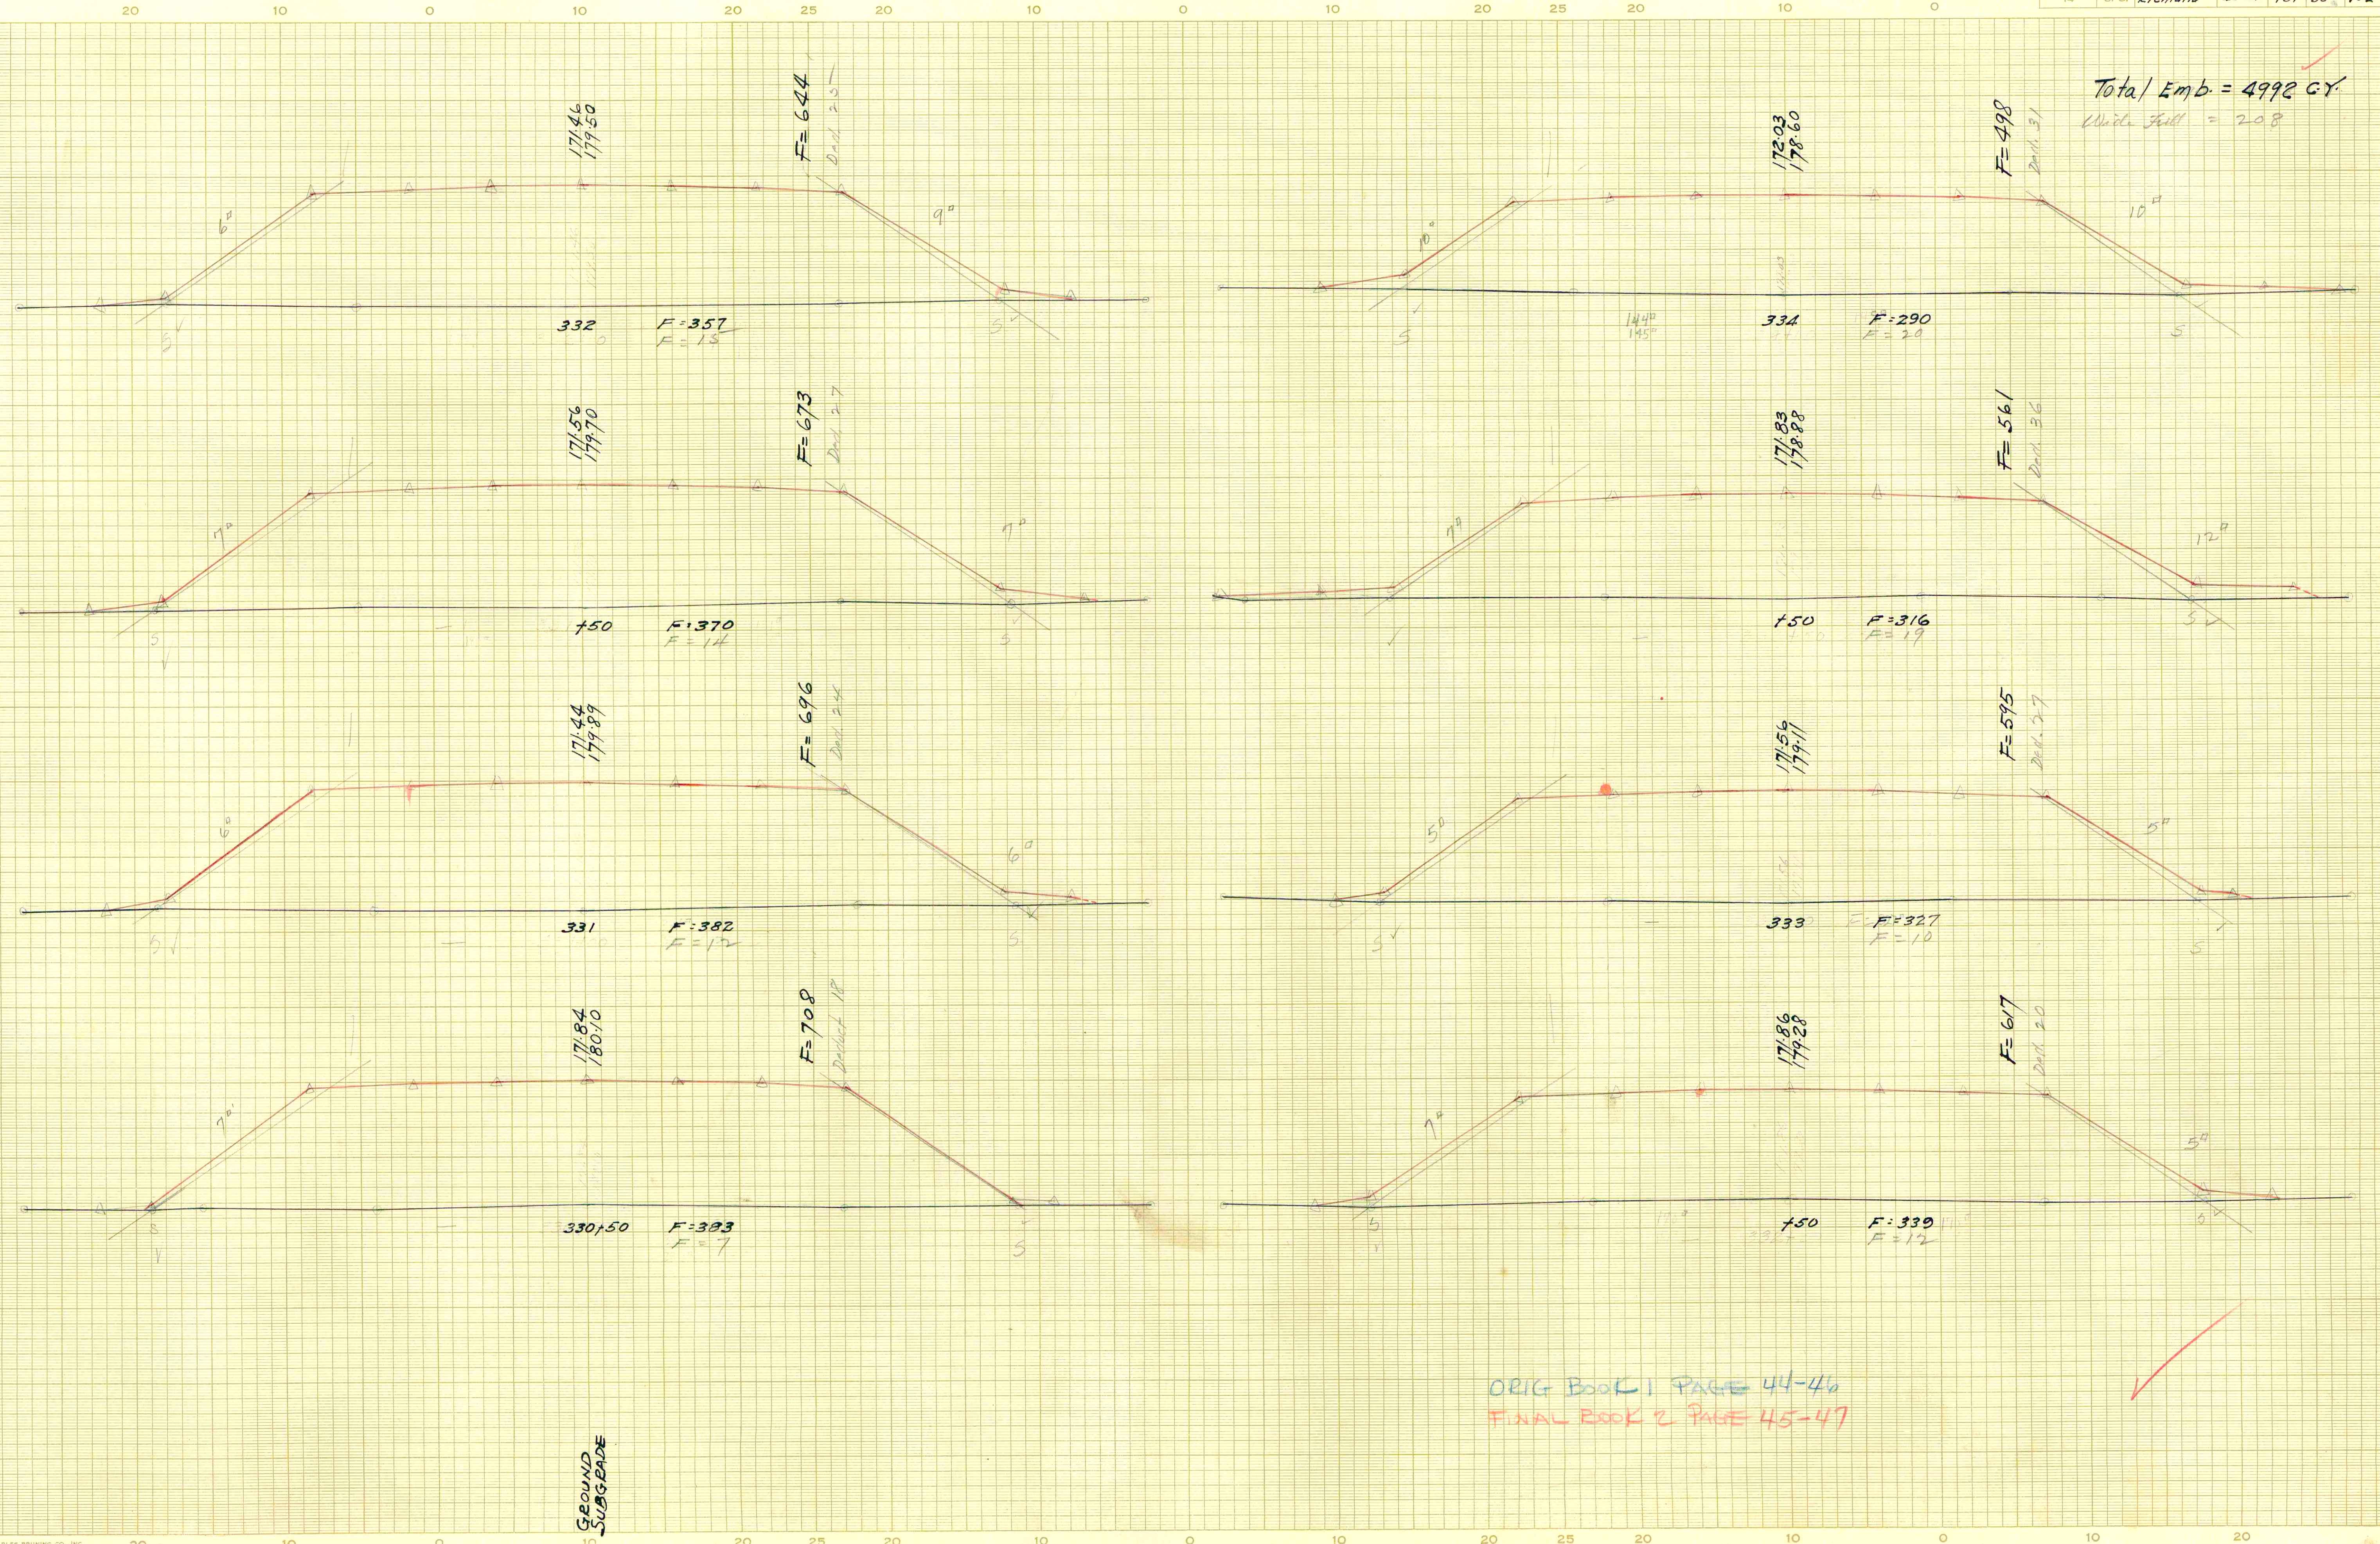

Ground Surface Plotted by W.C.
 " " Checked by R.R.D.
 Template Sections Plotted by F.W.G.
 " " Checked by G.M.P.
 Areas by F.W.G.
 " " Checked by TRV
 Template Sections Revised by
 " " Checked by
 Final Areas by
 " " Checked by
 Quantities Transferred and Linked by

ORIG BOOK 1 PAGE 44-46
 FINAL BOOK 2 PAGE 45-47

GROUND
SUBGRADE

Docket 40-290