


CROSS SECTION

SCALE 1 INCH=5 FEET

FED. ROAD DIST. NO.	STATE	COUNTY	ROUTE NO.	SHEET NO.	TOTAL SHEETS
14	S. C.	Richland	40-290	769	41

Total Emb. = 1605 C.Y.
Wide Incl = 41 C.Y.

Ground Surface Platted by: J.W.G.
" " Checked by: S.C.H.
Template Sections Platted by: S.C.H.
" " Checked by: J.W.G. & G.M.P.
Areas by: J.W.G.
" " Checked by: J.W.G.
Template Sections Revised by: J.W.G.
" " Checked by: J.W.G.
Final Areas by: J.W.G.
" " Checked by: J.W.G.
Quantities Transferred and Inked by: J.W.G.

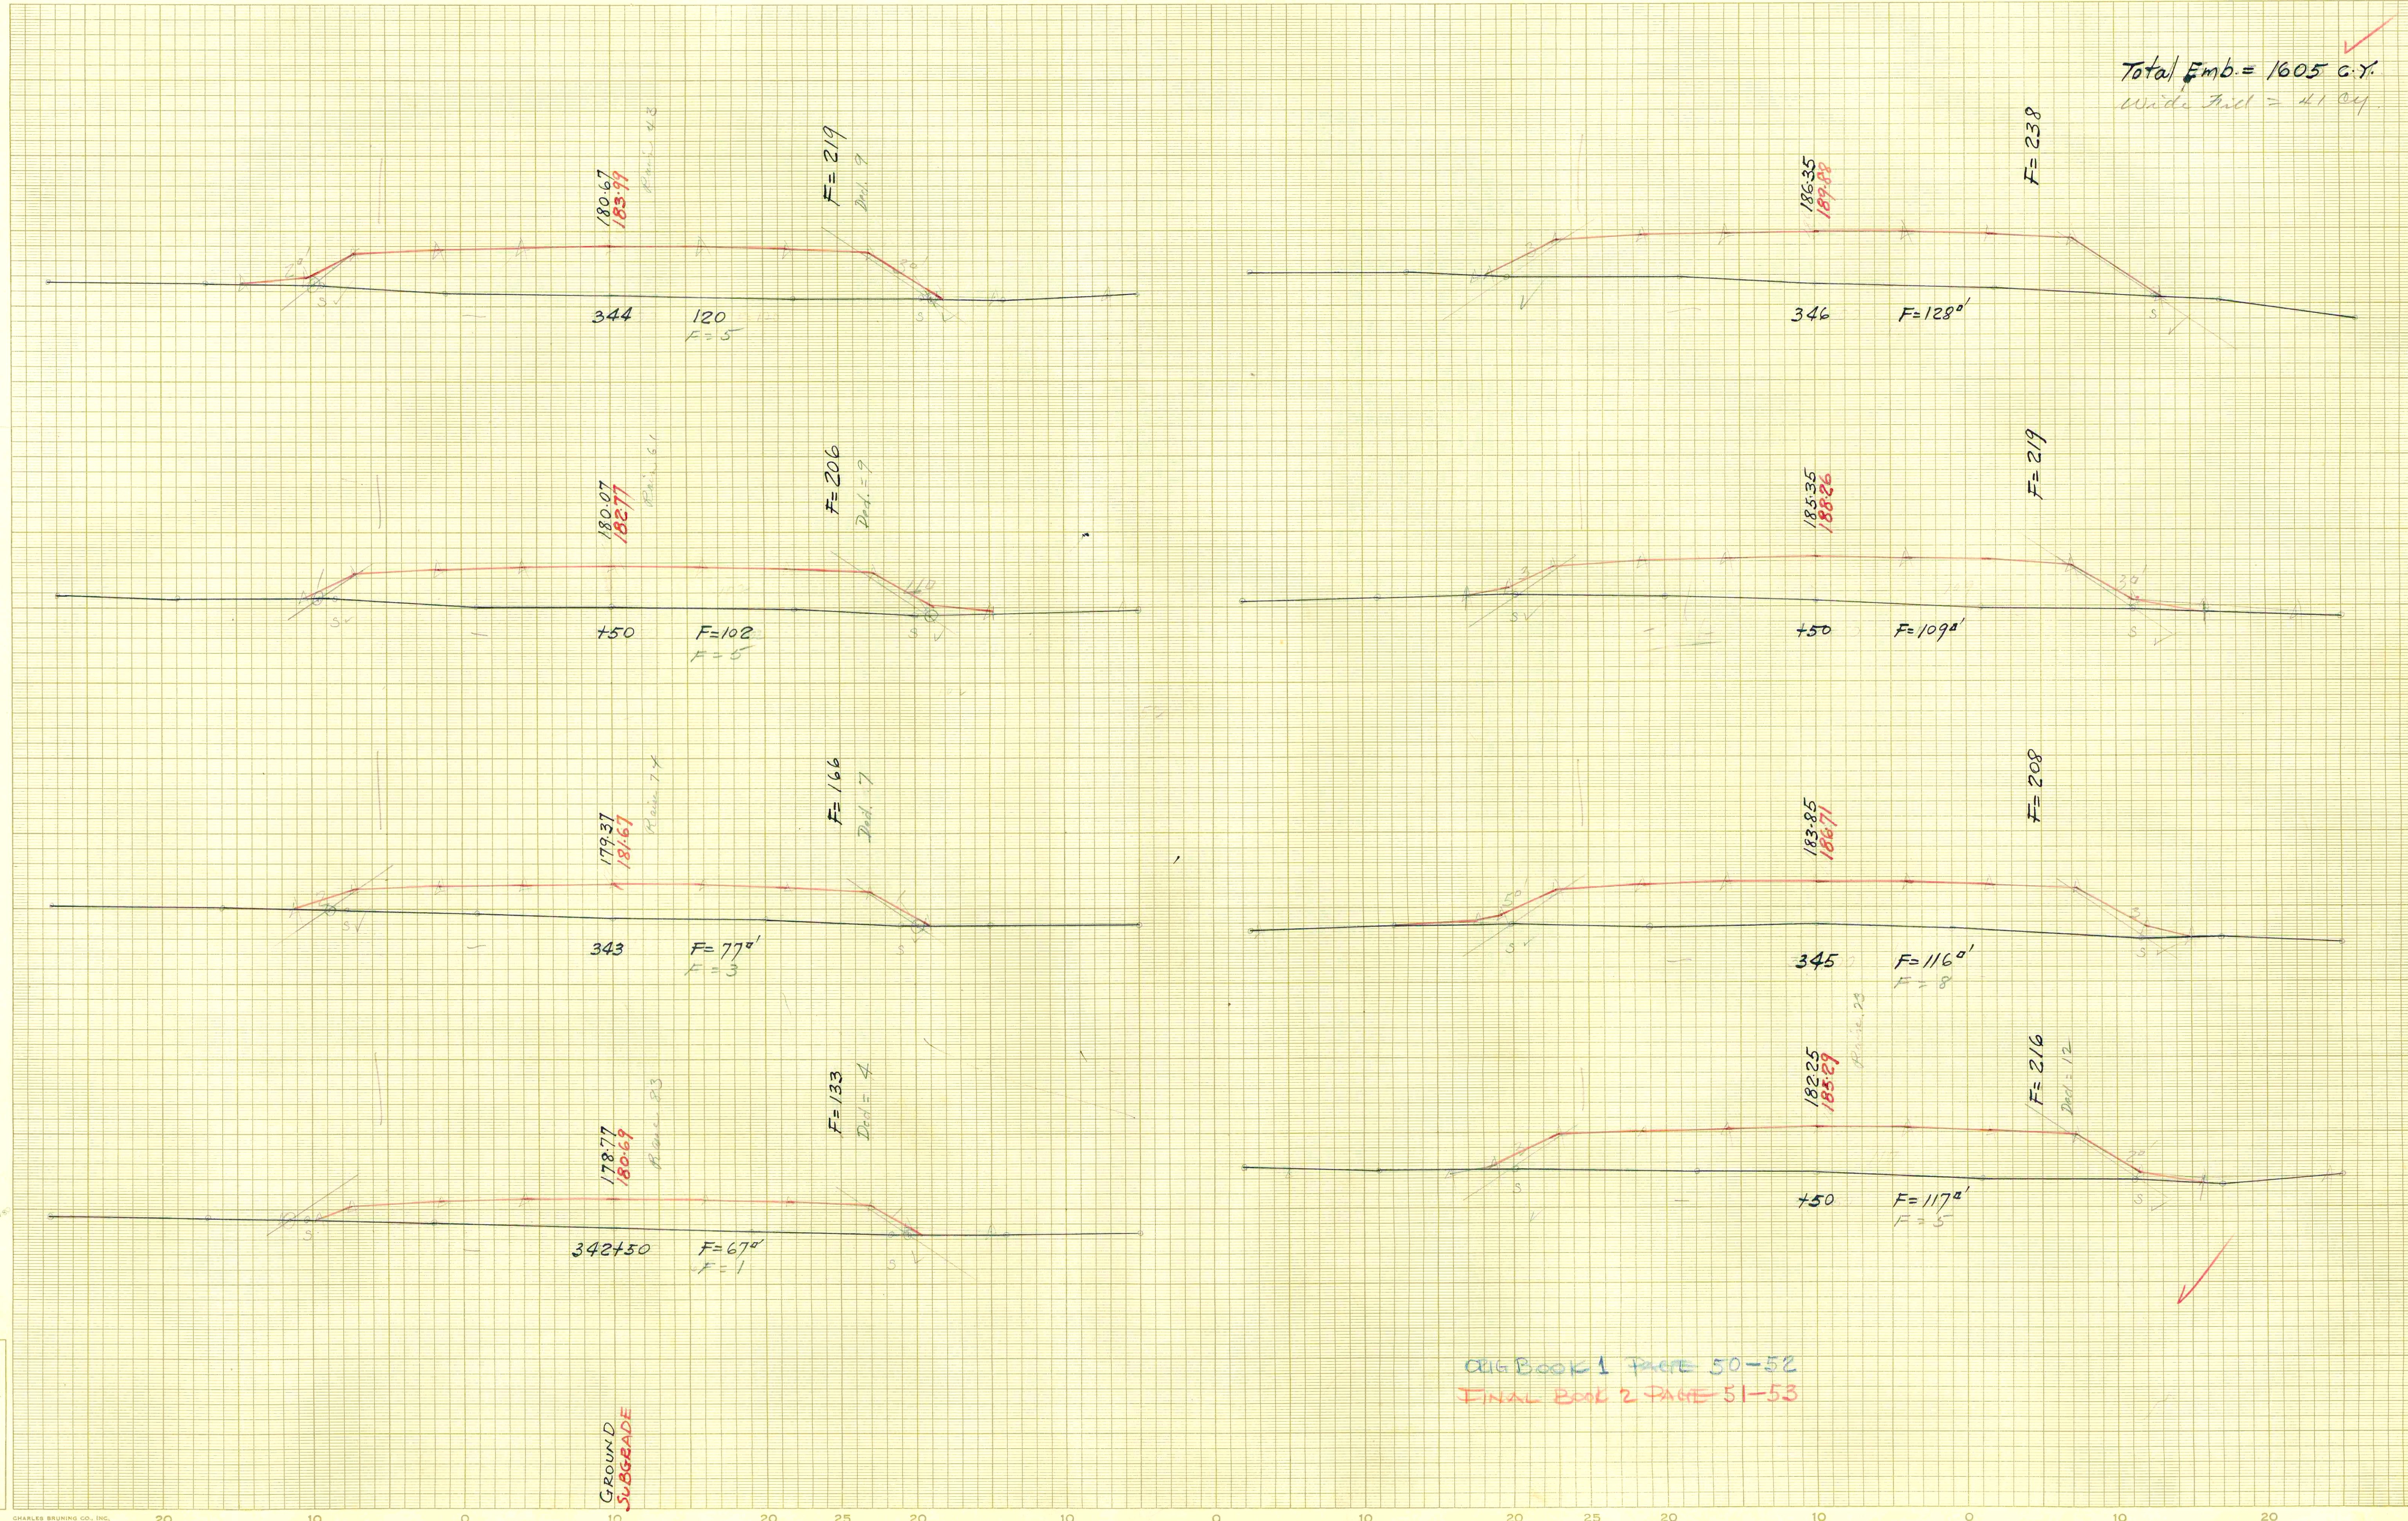

ORIGINAL BOOK 1 PAGE 50-52
FINAL BOOK 2 PAGE 51-53